

PLANT SCHEDULE PROPOSED LANDSCAPE										
CODE	BOTANICAL / COMMON NAME	CONT	CAL./DBH	SIZE	SPREAD	CANOPY(S.F.)	NATIVE			QTY
TREES										
BA	Bulnesia arborea / Verawood Full, Dense, Symmetrical Canopy, STD, min 6' C.T.	B & B	2" Cal.	16' OA	5'-6'					6
CES	Conocarpus erectus sericeus / Silver Buttonwood Full, Dense, Symmetrical Canopy, STD, min 3' C.T.	FG	1.5" DBH	10'	5'					40
IE-16	Ilex x attenuata 'Eagleston' / Eagleston Holly Dense symmetrical foliage to base, straight unscarred trunk	B & B	2"DBH	16'	5'-6'					6
QV	Quercus virginiana / Live Oak Full, Dense, Symmetrical Canopy, STD, min 4'-6' C.T.	FG	3.5" DBH	16' OA	5'-6'					10
SM-16	Swietenia mahogany / West Indies Mahogany Full, Dense, Symmetrical Canopy, STD, min 3' C.T.	FG	3" DBH	16' OA	5'-6'					38
EXISTING PALMS										
726	Sabal palmetto / Sabal Palm EXISTING TO REMAIN	EXISTING TO REMAIN		9'	20'	314		GOOD		1
800	Sabal palmetto / Sabal Palm EXISTING TO REMAIN	EXISTING TO REMAIN	6" DBH	6'	12'	113		GOOD		1
EXISTING TREES										
806	Bucida buceras / Black Olive	EXISTING TO REMAIN	12"DBH	35-40' O.A.	35'	962		GOOD		1
803	Bucida buceras / Black Olive	EXISTING TO REMAIN	12"DBH	43' HT.	30'	490		GOOD		1
801	Bucida buceras / Black Olive	EXISTING TO REMAIN	14"DBH	46'	40'	1661		GOOD		1
342	Bucida buceras / Black Olive	EXISTING TO REMAIN	15" DBH	40'	45'	1256		GOOD		1
343	Bucida buceras / Black Olive	EXISTING TO REMAIN	16"DBH	41'	45'	1589		GOOD		1
349	Bucida buceras / Black Olive	EXISTING TO REMAIN	16"DBH	45'	50'	1963		GOOD		1
808	Bucida buceras / Black Olive	EXISTING TO REMAIN	18"DBH	35-40' O.A.	40'	1256		GOOD		1
697	Bucida buceras / Black Olive	EXISTING TO REMAIN	18"DBH	57'	70'	3847		GOOD		1
346	Bucida buceras / Black Olive	EXISTING TO REMAIN	20"DBH	50'	70'	3847		GOOD		1
655	Bursera simaruba / Gumbo Limbo	EXISTING TO REMAIN	14"DBH	20'	35'	962		FAIR		1
657	Bursera simaruba / Gumbo Limbo	EXISTING TO REMAIN	14"DBH	20'	35'	962		FAIR		1
114	Bursera simaruba / Gumbo Limbo	EXISTING TO REMAIN	4" DBH	5'	7'	38 SF		GOOD		1
804	Conocarpus erectus / Green Buttonwood	EXISTING TO REMAIN	5" DBH	31' HT.	20'	314		GOOD		1
807	Conocarpus erectus / Green Buttonwood	EXISTING TO REMAIN	6" DBH	33' HT.	10'	78		GOOD		1
810	Conocarpus erectus / Green Buttonwood	EXISTING TO REMAIN	7" DBH	16'	12'	113		POOR		1
802	Conocarpus erectus / Green Buttonwood	EXISTING TO REMAIN	7" DBH	36' HT.	25'			GOOD		1
704	Quercus virginiana / Live Oak EXISTING TO REMAIN	EXISTING TO REMAIN	10"	20'	20'	314		GOOD		1
340	Quercus virginiana / Live Oak EXISTING TO REMAIN	EXISTING TO REMAIN	11" DBH	40'	25'	490		GOOD		1
700	Quercus virginiana / Live Oak EXISTING TO REMAIN	EXISTING TO REMAIN	11" DBH	48'	35'	962		GOOD		1
336	Quercus virginiana / Live Oak EXISTING TO REMAIN	EXISTING TO REMAIN	12"DBH	30' OA	30'	706		GOOD		1
780	Quercus virginiana / Live Oak EXISTING TO REMAIN	EXISTING TO REMAIN	12"DBH	30' OA	30'	706		GOOD		1
339	Quercus virginiana / Live Oak EXISTING TO REMAIN	EXISTING TO REMAIN	12"DBH	40'	40'	1256		GOOD		1
701	Quercus virginiana / Live Oak EXISTING TO REMAIN	EXISTING TO REMAIN	14"DBH	48'	35'	962		GOOD		1
811	Quercus virginiana / Live Oak EXISTING TO REMAIN	EXISTING TO REMAIN	15" DBH	45'	45'	1690		GOOD		1
809	Quercus virginiana / Live Oak EXISTING TO REMAIN	EXISTING TO REMAIN	28"DBH	45'	24'	452		GOOD		1
332	Quercus virginiana / Live Oak EXISTING TO REMAIN	EXISTING TO REMAIN	9"DBH	14' OA	35'	962		GOOD		1
335	Quercus virginiana / Live Oak EXISTING TO REMAIN	EXISTING TO REMAIN	9"DBH	17' OA	30'	706		GOOD		1
PALM TREES										
VM-18	Veitchia montgomeryi / Montgomery Palm - Single Full Head, Straight, Unscarred Trunk, Intact Fronds, Single	B & B		18' OA						42
CODE	BOTANICAL / COMMON NAME	CONT	HEIGHT	SPREAD	NATIVE	MITIGATION	FIELD6			QTY
SHRUBS										
CG-5	Clusia guttifera / Small-Leaf Clusia Full Dense Foliage To Base	Containerized	5'	2'-3'						648
DIO	Dioon spinulosum / GIANT DIOON Full, intact fronds to base, Sun Grown	Containerized	3'-4'	3'-4'						6
TOP-3	Topiary Globe / Topiary Globe Sheared round globe, no voids, full to base, Submit Photo to Landscape Architect for approval	Containerized	3'	3'						6
CODE	BOTANICAL / COMMON NAME	CONT	HEIGHT	SPREAD	NATIVE			SPACING		QTY
SHRUB AREAS										
FGI	Ficus microcarpa 'Green Island' / Green Island Ficus FULL DENSE FOLIAGE TO BASE	Containerized	16-18"	16-18"				16" o.c.		1,046
PMD	Podocarpus macrophyllus 'Pringles' / Dwarf Podocarpus Full & Dense Shrub, Full to Base	Containerized	14"	12"				14" o.c.		926
TRJ	Trachelospermum asiaticum 'Minima' / Small Leaf Confederate Jasmine FILL DENSE INTACT FOLIAGE TO BASE	Containerized	12"	12"				8" o.c.		1,703
DFAK	Tripsacum floridana / Dwarf Fakahatchee Grass dense foliage full to base	Containerized	20"	20"	Yes			24" o.c.		82
WA	Wrightia antidysenterica / Asian Snow Bush Full, Dense Foliage To Base	Containerized	18"	18"				24" o.c.		291

SOD ST. AUGUSTINE GRASS (STENOTAPHRUM SECUNDATUM) AS REQUIRED IN FIELD.






NOTES:

- ALL PLANT MATERIAL SHALL BE FLORIDA #1 GRADE OR BETTER.
- MULCH SHALL BE APPLIED TO A MINIMUM DEPTH OF THREE (3) INCHES IN ALL PLANTING BEDS.
- ALL PROHIBITED PLANT SPECIES SHALL BE ERADICATED FROM THE SITE.
- ALL LANDSCAPE AREAS SHALL BE PROVIDED WITH AN IRRIGATION SYSTEM, AUTOMATICALLY OPERATED, TO PROVIDE COMPLETE COVERAGE TO ALL PLANT MATERIALS AND GRASS.
- SOD AND IRRIGATION SHALL BE PROVIDED WITHIN THE UNPAVED PORTION OF THE RIGHT-OF-WAY ADJACENT TO THE PROPERTY LINE.

CAUTION: PLEASE NOTE

Contractor shall secure all permits required for the work from any state or local departments, utility companies or jurisdiction affected by the work. The Contractor shall have permits "in hand" prior to starting work. The Landscape Architect and/or Owner shall bear no responsibility for work performed without permitted drawings. The Contractor shall be responsible for all changes to work, at no additional cost to Owner, as a result of unauthorized work prior to receipt of permit.

This drawing is an instrument of service, copyright © 1984-2024 by Krent Wieland Design, Inc., d/b/a KWD Landscape Architecture. All rights reserved - Not to be reproduced in part or in whole without express written permission. Florida Registration LA 1039.

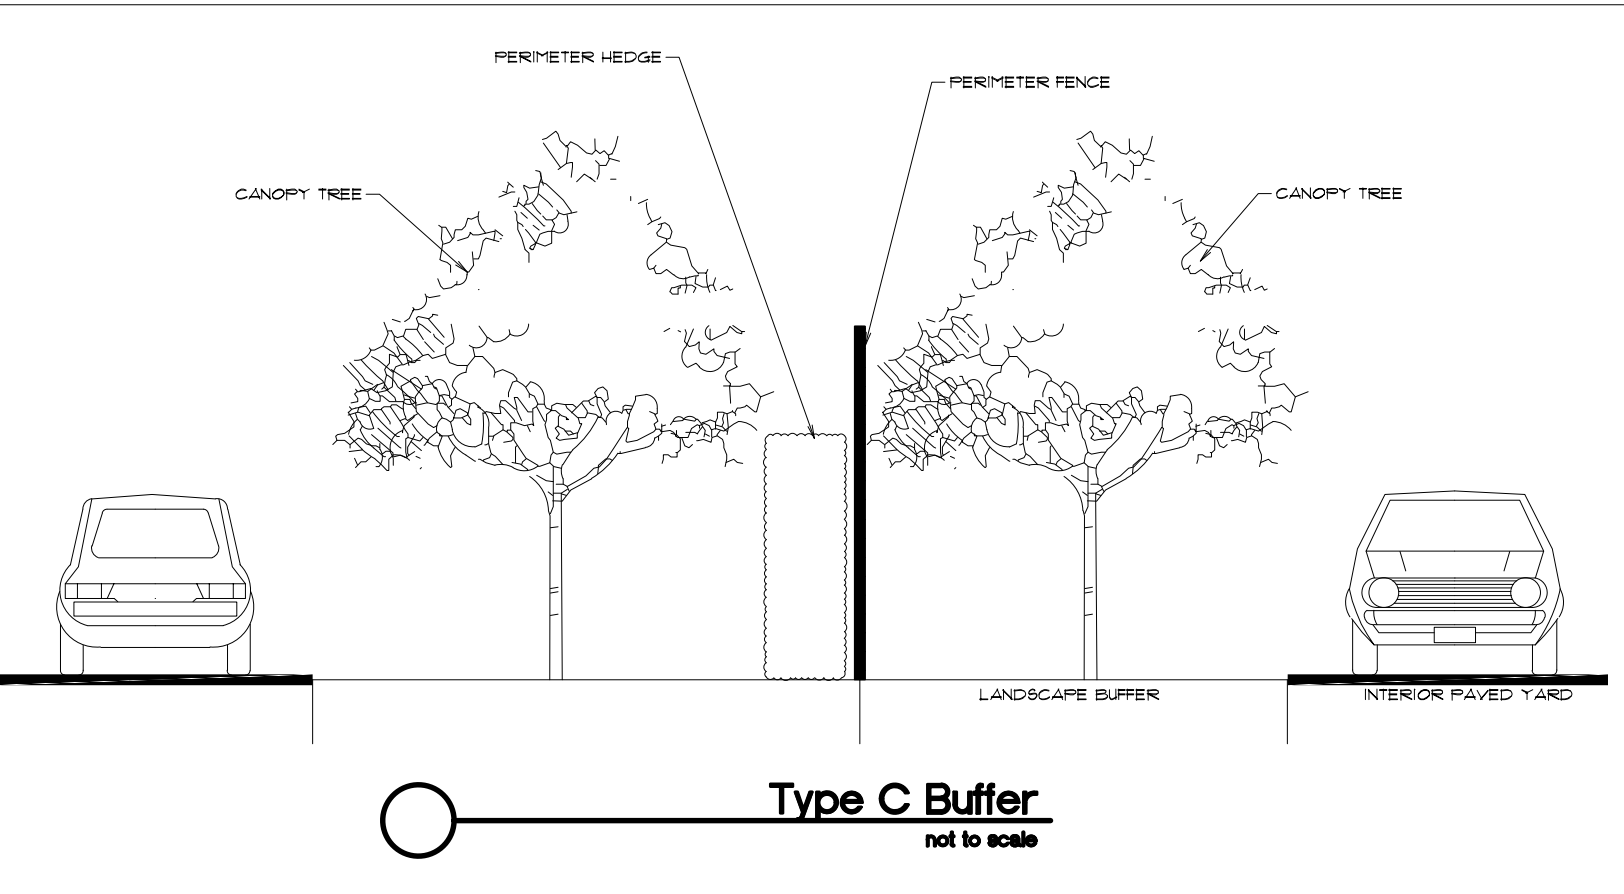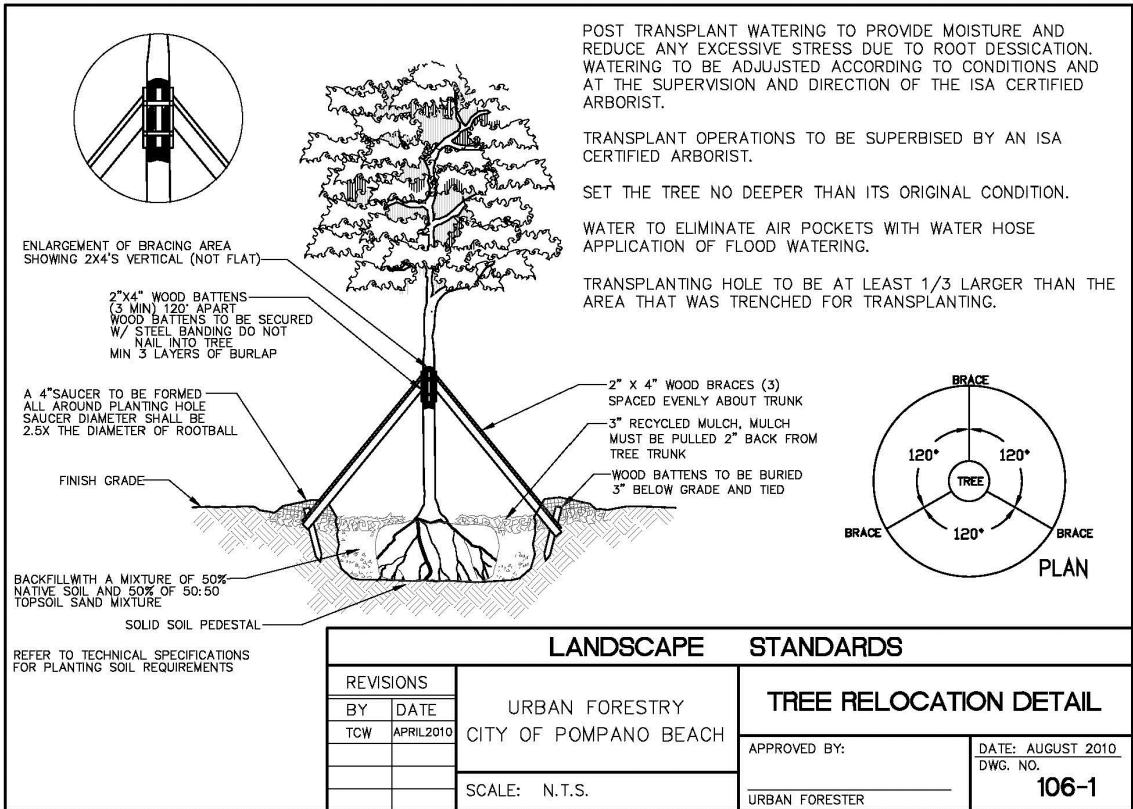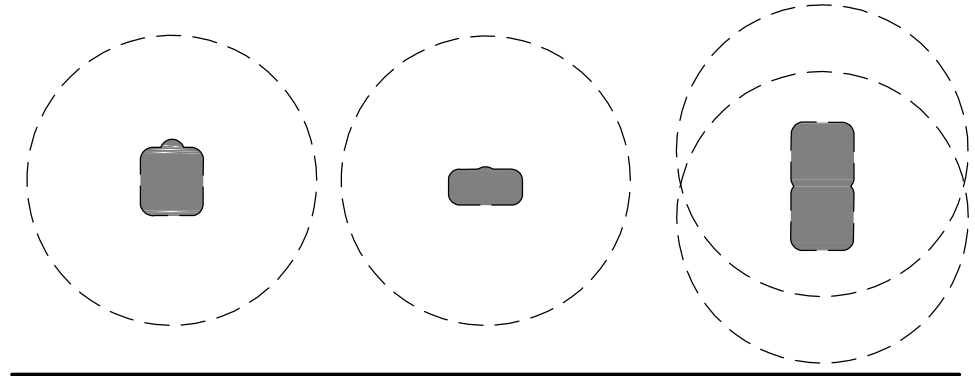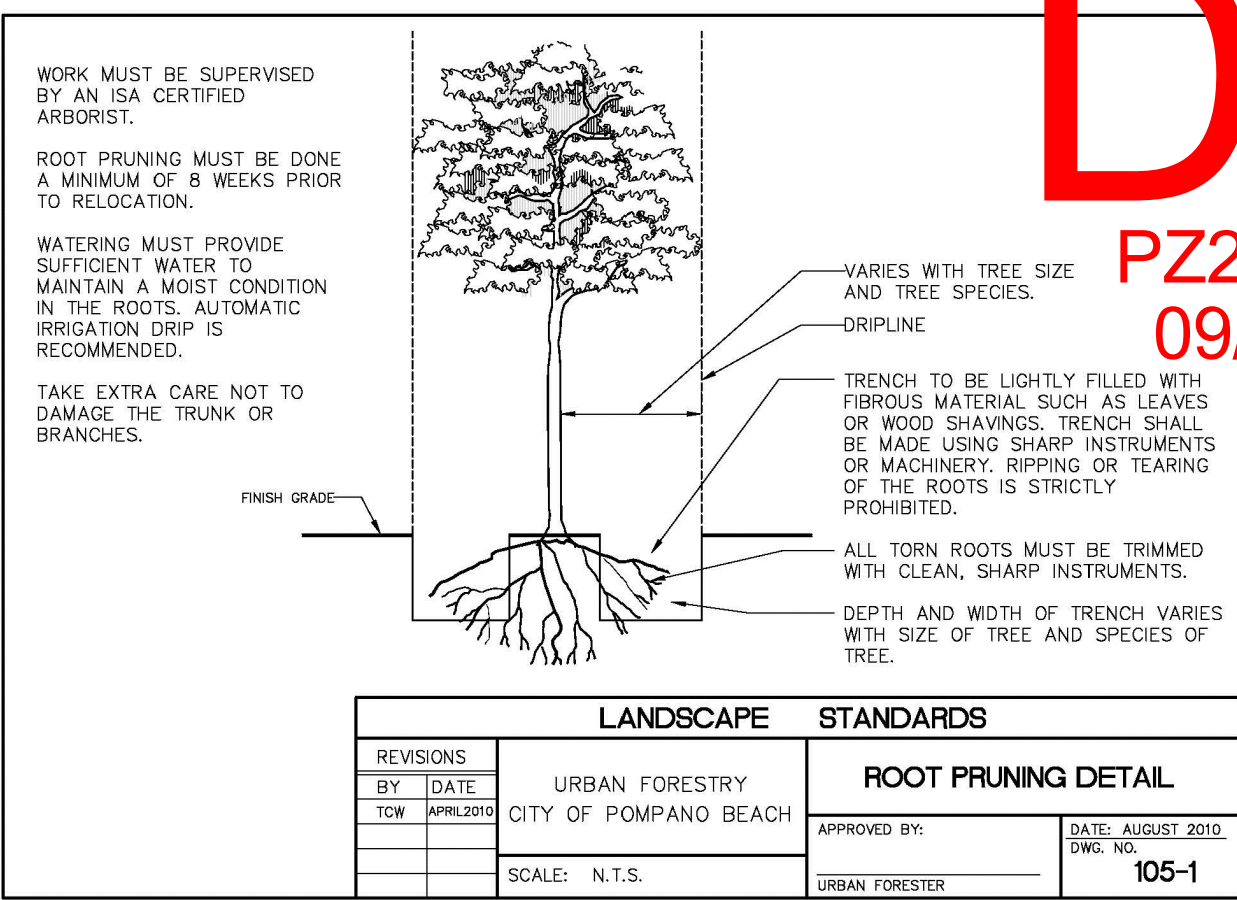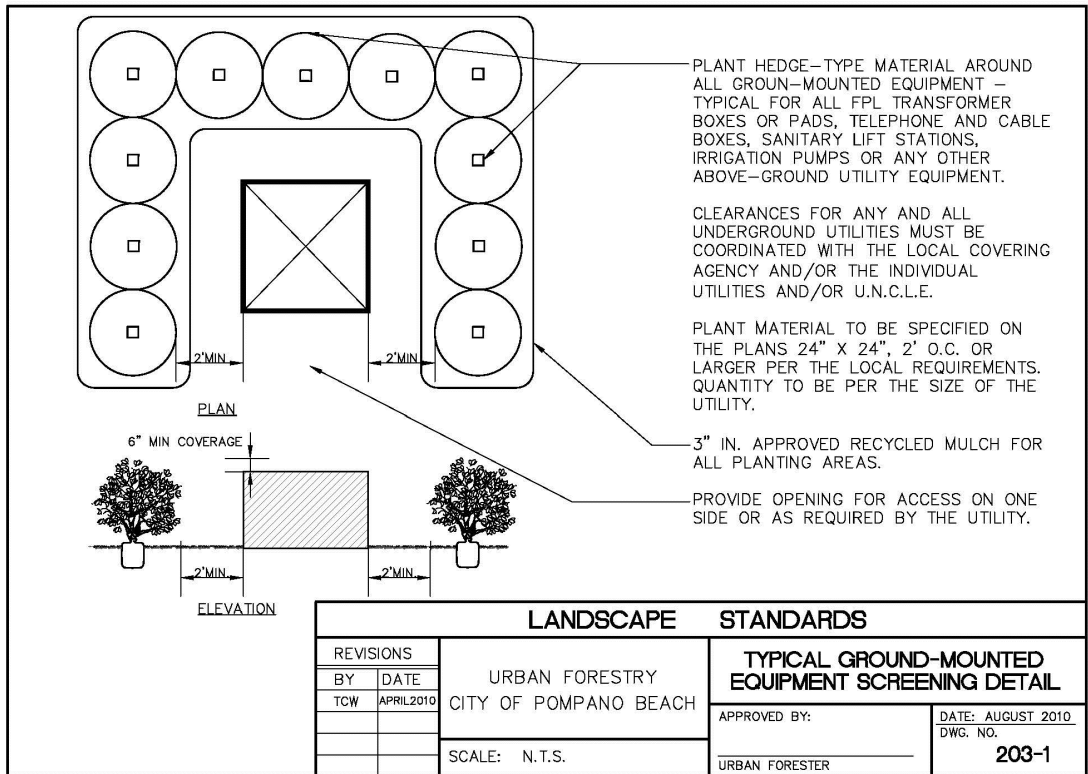

CITY OF POMPANO BEACH

LANDSCAPE REQUIREMENTS

STREET TREE REQUIREMENT: ANDREWS AVENUE EXTENTION 1 TREE PER 40 L.F. 1319 L.F. / 40 =		33 TREES REQUIRED 33 TREES PROVIDED
NW 18th STREET 1 TREE PER 40 L.F. 123 L.F. / 40 =		4 TREES REQUIRED 4 TREES PROVIDED
TYPE C BUFFER OPTION 1: (1) CANOPY TREE 30 L.F. REQUIRED ALONG INTERIOR OF PERIMETER WALL (1) UNDERSTORY TREE PER 30 L.F. REQUIRED ALONG EXTERIOR OF PERIMETER WALL		
NORTH PERIMETER: 123 L.F. / 30 =		5 CANOPY TREE REQUIRED 5 CANOPY TREE PROVIDED
A CONTINUOUS HEDGE REQUIRED ALONG EXTERIOR OF NORTH PERIMETER WALL A CONTINUOUS HEDGE PROVIDED ALONG EXTERIOR OF NORTH PERIMETER WALL		
WEST PERIMETER: 1319 L.F. / 30 =		44 CANOPY TREE REQUIRED 44 CANOPY TREE PROVIDED 44 UNDERSTORY TREE REQUIRED 44 UNDERSTORY TREE PROVIDED
CITY REQUIRED LANDSCAPE NOTES: 1. ALL BULNESIAS SHALL BE FIELD GROWN B4B 2. ALL CONTAINER TREES SHALL HAVE THE ROOT BALL SHAVED AT THE PERIPHERY TO REMOVE ALL CIRCLING ROOTS. 3. ALL HEDGES ABUTING CITY RIGHTS OF WAY SHALL BE MAINTAINED NO GREATER THAN 24" HT. 4. A PRE-CONSTRUCTION MEETING WITH URBAN FORESTRY IS REQUIRED BEFORE ANY PLANT MATERIALS IS INSTALLED. 5. ALL ROAD ROCK, CONCRETE, ASPHALT AND ALL OTHER NON-NATURAL MATERIAL BE REMOVED FROM ALL PLANTING AREAS AND BE REPLACED WITH PLANTING SOIL PRIOR TO LANDSCAPE INSTALLATION. 6. ALL TREE WORK WILL REQUIRE PERMITTING BY A REGISTERED BROWARD COUNTY TREE TRIMMER.		

DRC

PZ23-12000032

09/18/2024

KWD

LANDSCAPE ARCHITECTURE

101 SE 2nd Avenue, Second Floor
Delray Beach, Florida 33444
studio@kwdesignteam.com
Telephone: 561-243-1873

Krent L. Wieland, FL Reg LA 1039
Cert. of Authorization LC26000275

Bonsal Turn Lane
1200 NW 18th St.
Pompano Beach, FL 33069

Krent L
Wieland

Digitally signed by
Krent L Wieland
Date: 2024.06.14
12:55:36 -04'00'

05/11/24 City Comments

ISSUE HISTORY

PROJ NO: 23034A

PROJ MGR: DC

DRAWN BY: DC

CHECKED BY: KWD

DRAWING TITLE:

Proposed
Landscape
Schedule

SHEET:

009.9 1 L-9

SUBMISSION
05/17/24
NOT FOR CONSTRUCTION