


LOCATION MAP

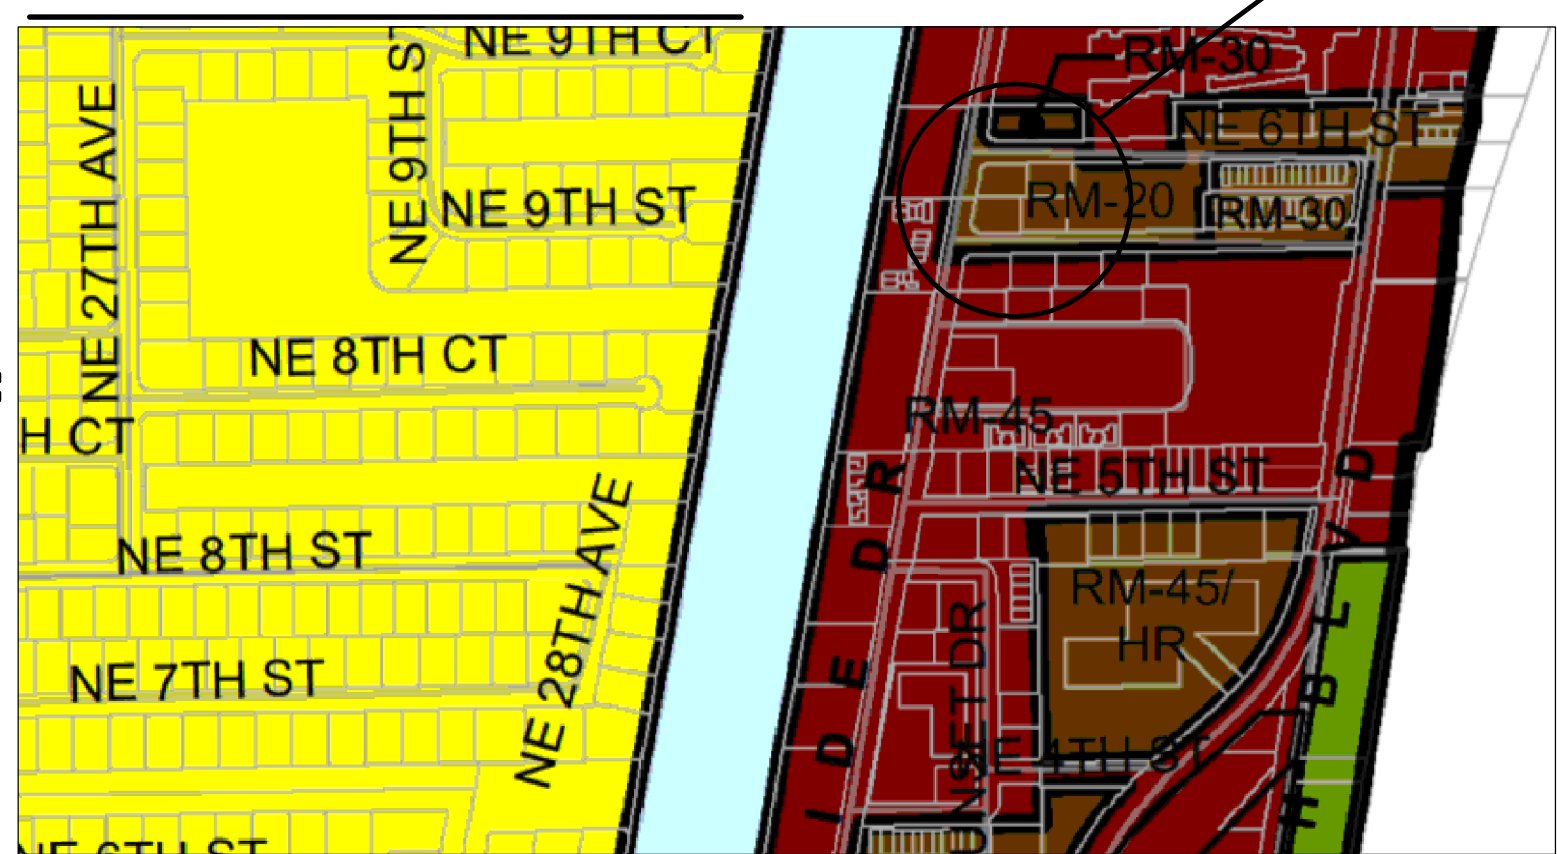

LEDGEN:	
	WATER HYDRANT
	SCONCE LIGHT OVER GARAGE
	ENTRY CLG. LIGHT
	FLOOD LIGHT ON MOTION DETECTORS
	3060 ALUMINUM GATE WITH NO LOCK SET
	1st RESPONDER'S ROUTE

NOTE:
-6" CBS PRIVACY WALLS. & 6" ALUMINUM FENCE W/ LATCHED GATES.
-LIGHT FIXTURES WITH MOTION SENSOR AROUND THE 3 UNITS.
-INDEPENDENT LITTER BINS FOR EACH UNIT.
-LANDSCAPE TO COMPLY W/ CITY REQUIREMENTS.
-ALL WINDOWS AND DOORS TO BE IMPACT GLASS, FBC 2020 7th EDITION.

CPTED PLAN
SCALE: 1/8" = 1'-0"

BLUE SEAS LIVING CONDO

LOT 18
RM-20

Revisions:	

Seal
James T. Barretta
Digitally signed by James Barretta
Date: 2021.05.23 15:59:21 -0400
JAMES T. BARRETTA

CPTED PLAN	
Project No:	21-054
Scale:	AS SHOWN
Proj. Mgr:	OSCAR
Design:	J.B.
Drawing:	OSCAR
Check:	J.B.
Date:	5/03/2021
Sheet No:	3

DRC
PZ-21-1200019-3
7/07/2021