


TRASH DIAGRAM LEGEND


- TRASH ROOM
- LOADING AREA
- DOCK MASTER OFFICE *
- TRASH CHUTE
- TRASH PICK-UP ROUTE
- TRASH TRUCK ROUTE
- DIRECTION TO PICK-UP LOCATION
- DIRECTION TO PICK-UP LOCATION

* THE DOCK MASTER'S OFFICE WILL ENSURE THAT THE LOADING AREA IS NOT OCCUPIED BY RESIDENTIAL USE DURING TRASH COLLECTION.

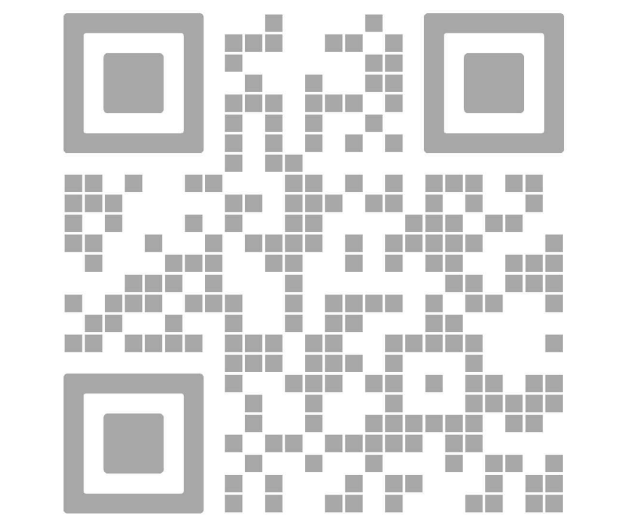

REV.	DATE	DESCRIPTION
01	05-13-2025	DRC SUBMITTAL

ALL MEASUREMENTS MUST BE VERIFIED BEFORE BEGINNING THE WORK. NO MEASUREMENTS ARE TO BE SCALED DIRECTLY FROM THIS DRAWING.

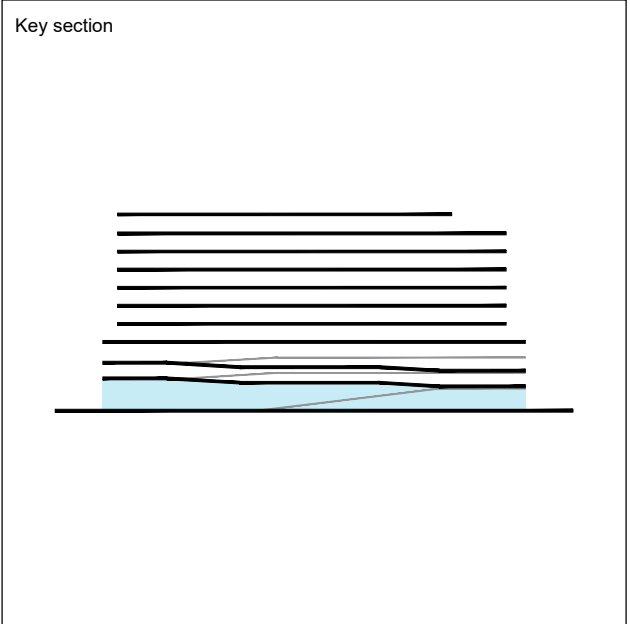

Client
VERA FUND
NICK POLYUSHKIN
& YURI KHARITONENKOV
TEL: 305.833.3303

Project
**1600 S FEDERAL HIGHWAY
(MIXED-USE PROJECT)**
1600 SOUTH FEDERAL HIGHWAY,
POMPAHO BEACH, FL 33062

Title GARBAGE COLLECTION & ON-SITE CIRCULATION	
Drawn J. WU	Field ARCHITECTURE
Verified N. TREMBLAY	Scale as shown
Approved S. L'ECUYER	Date 06-02-2026
Project Manager J. WU	Dwg. no. A-083
Project 24-838	