




MARCH 21 AT 12PM

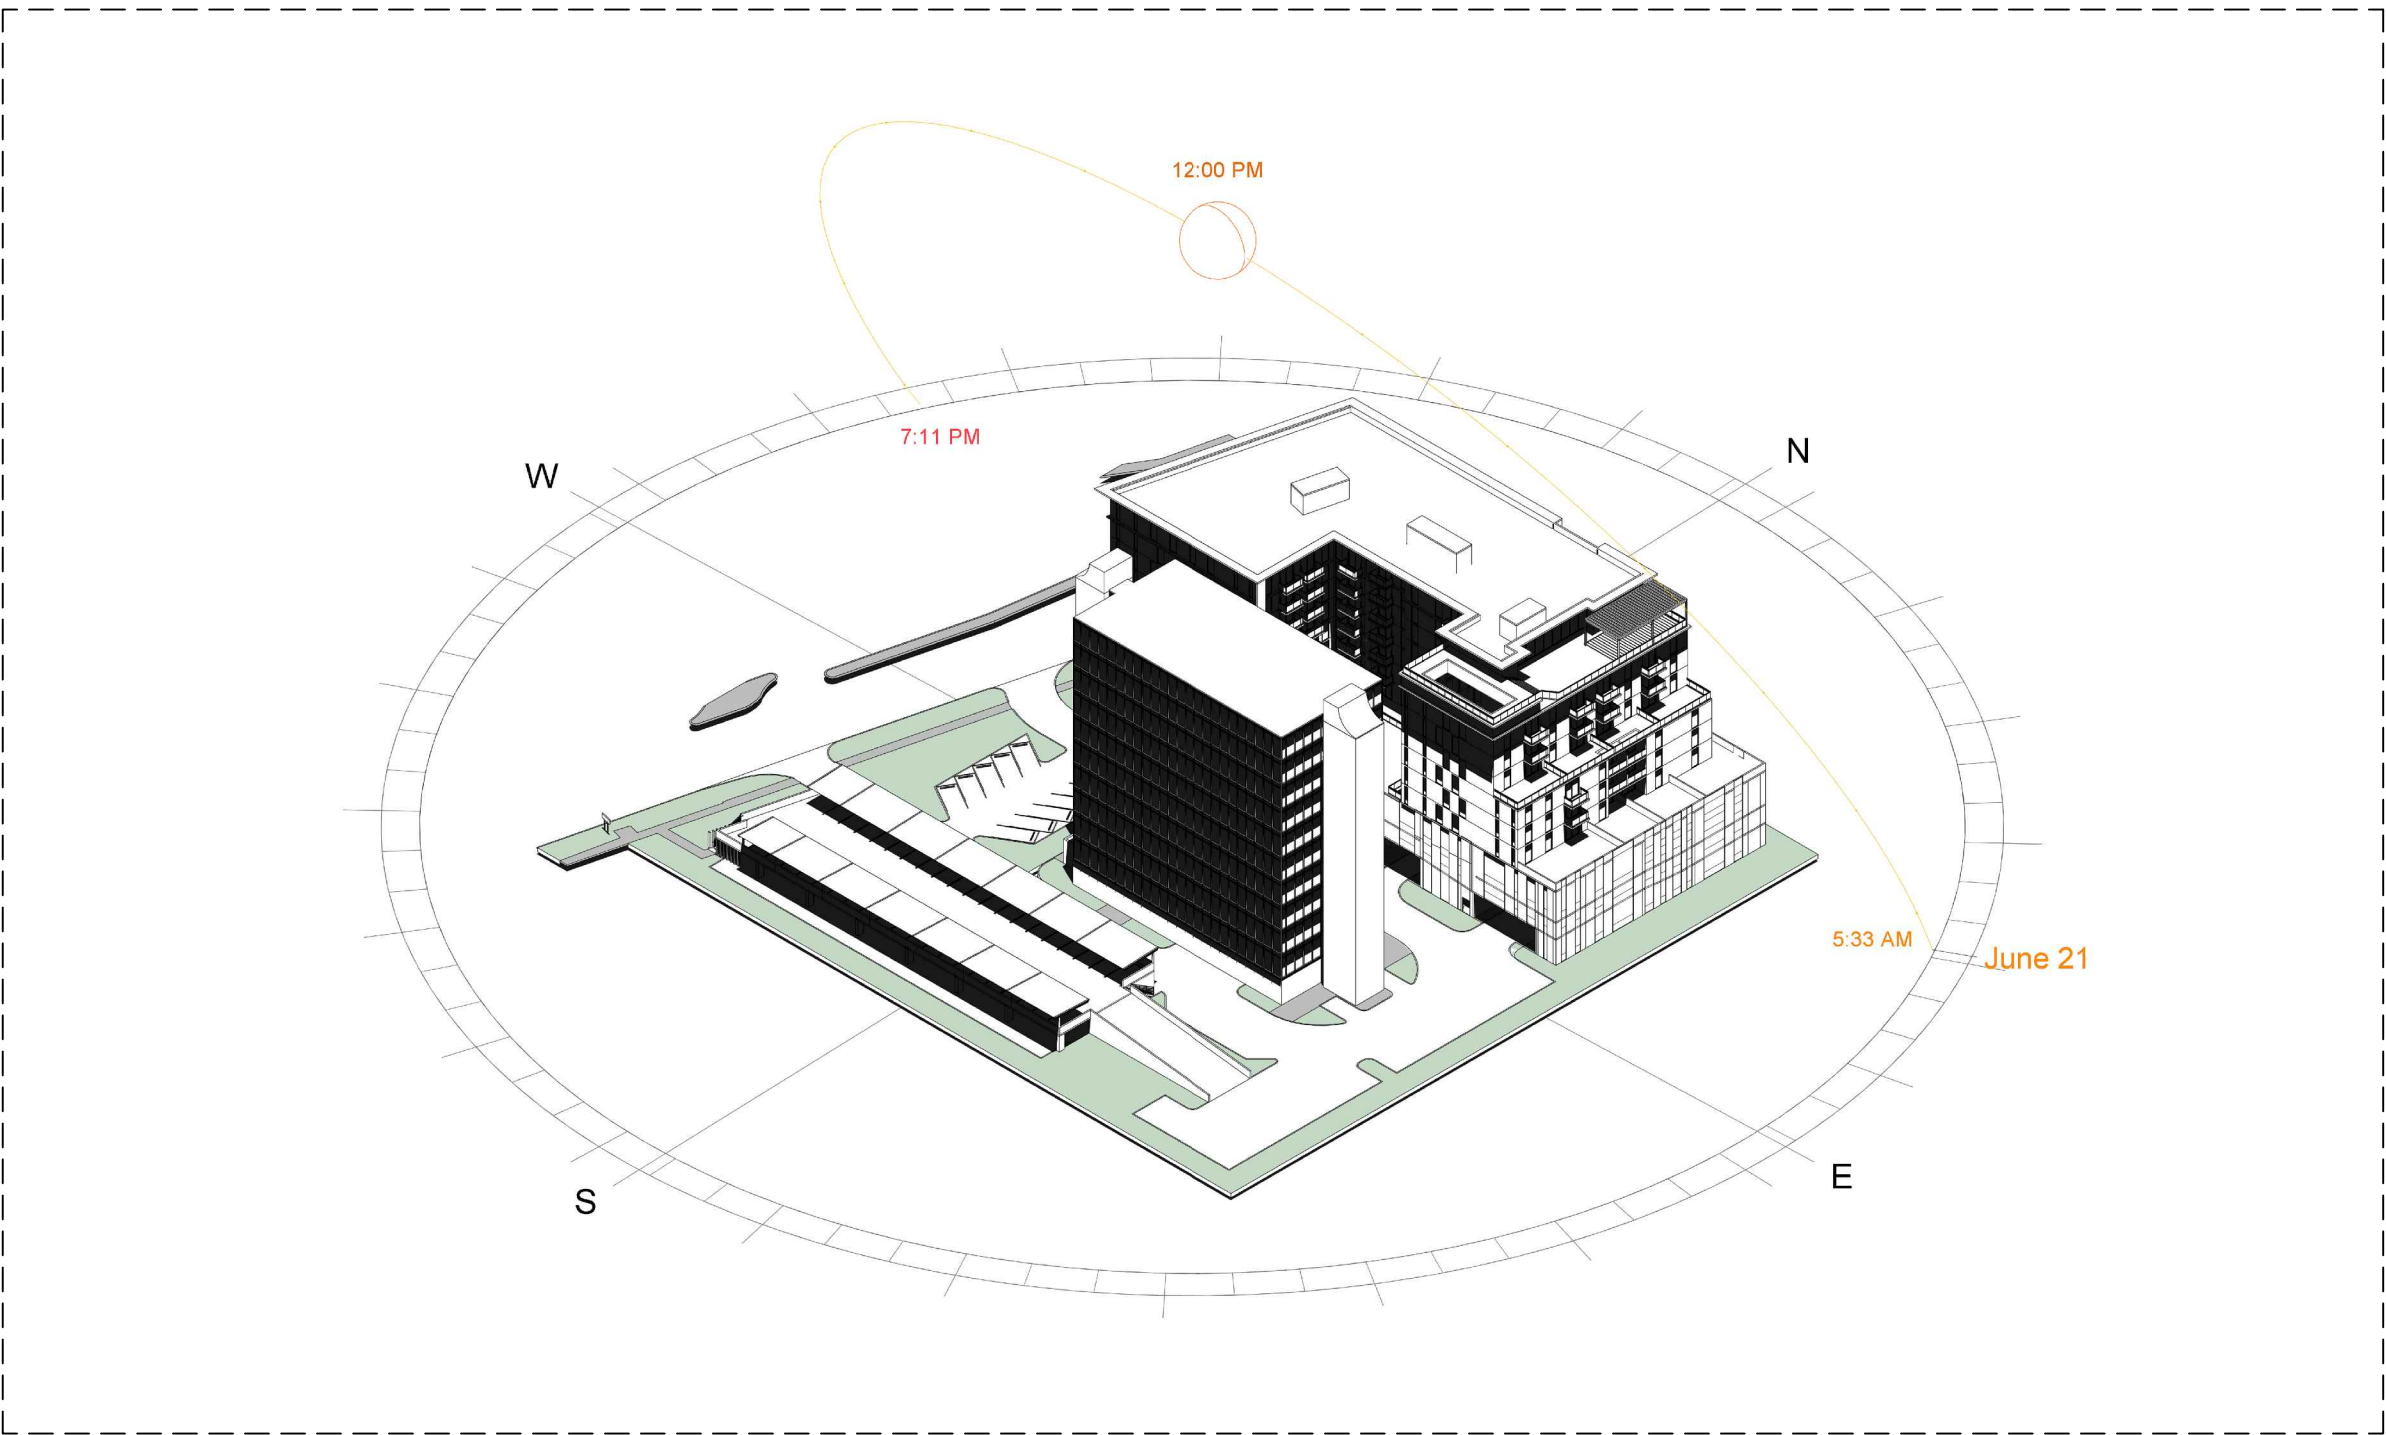


JUNE 21 AT 12PM

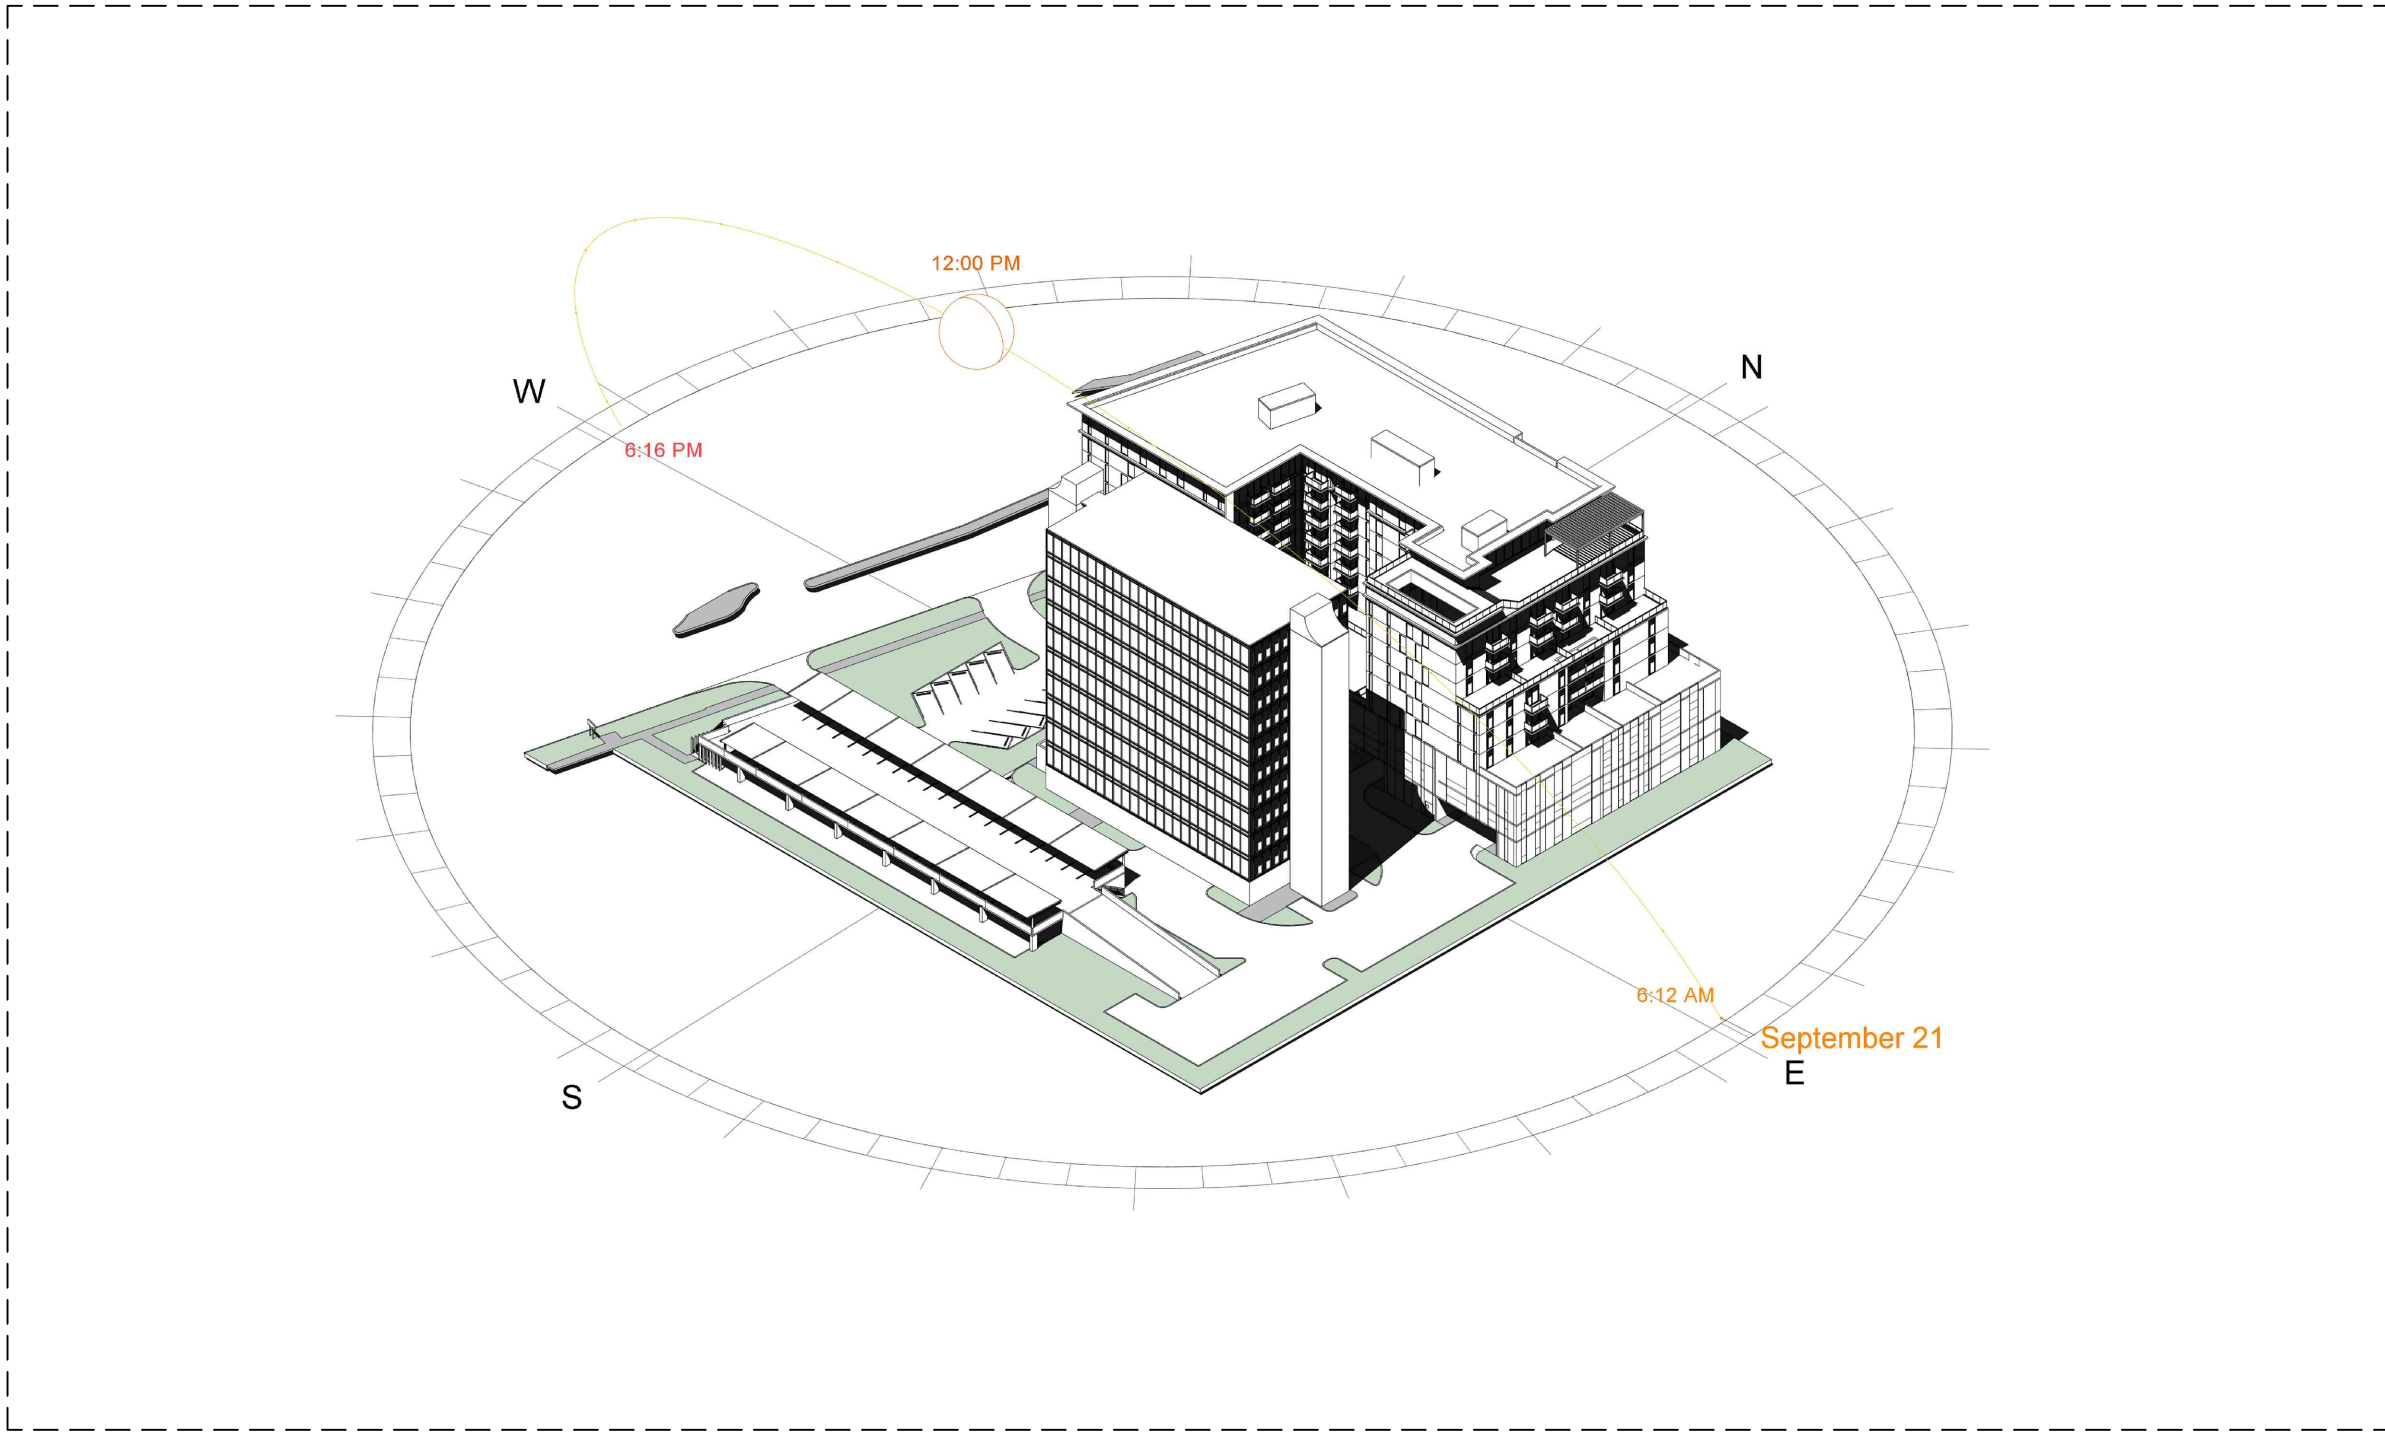

SEPTEMBER 21 AT 12PM

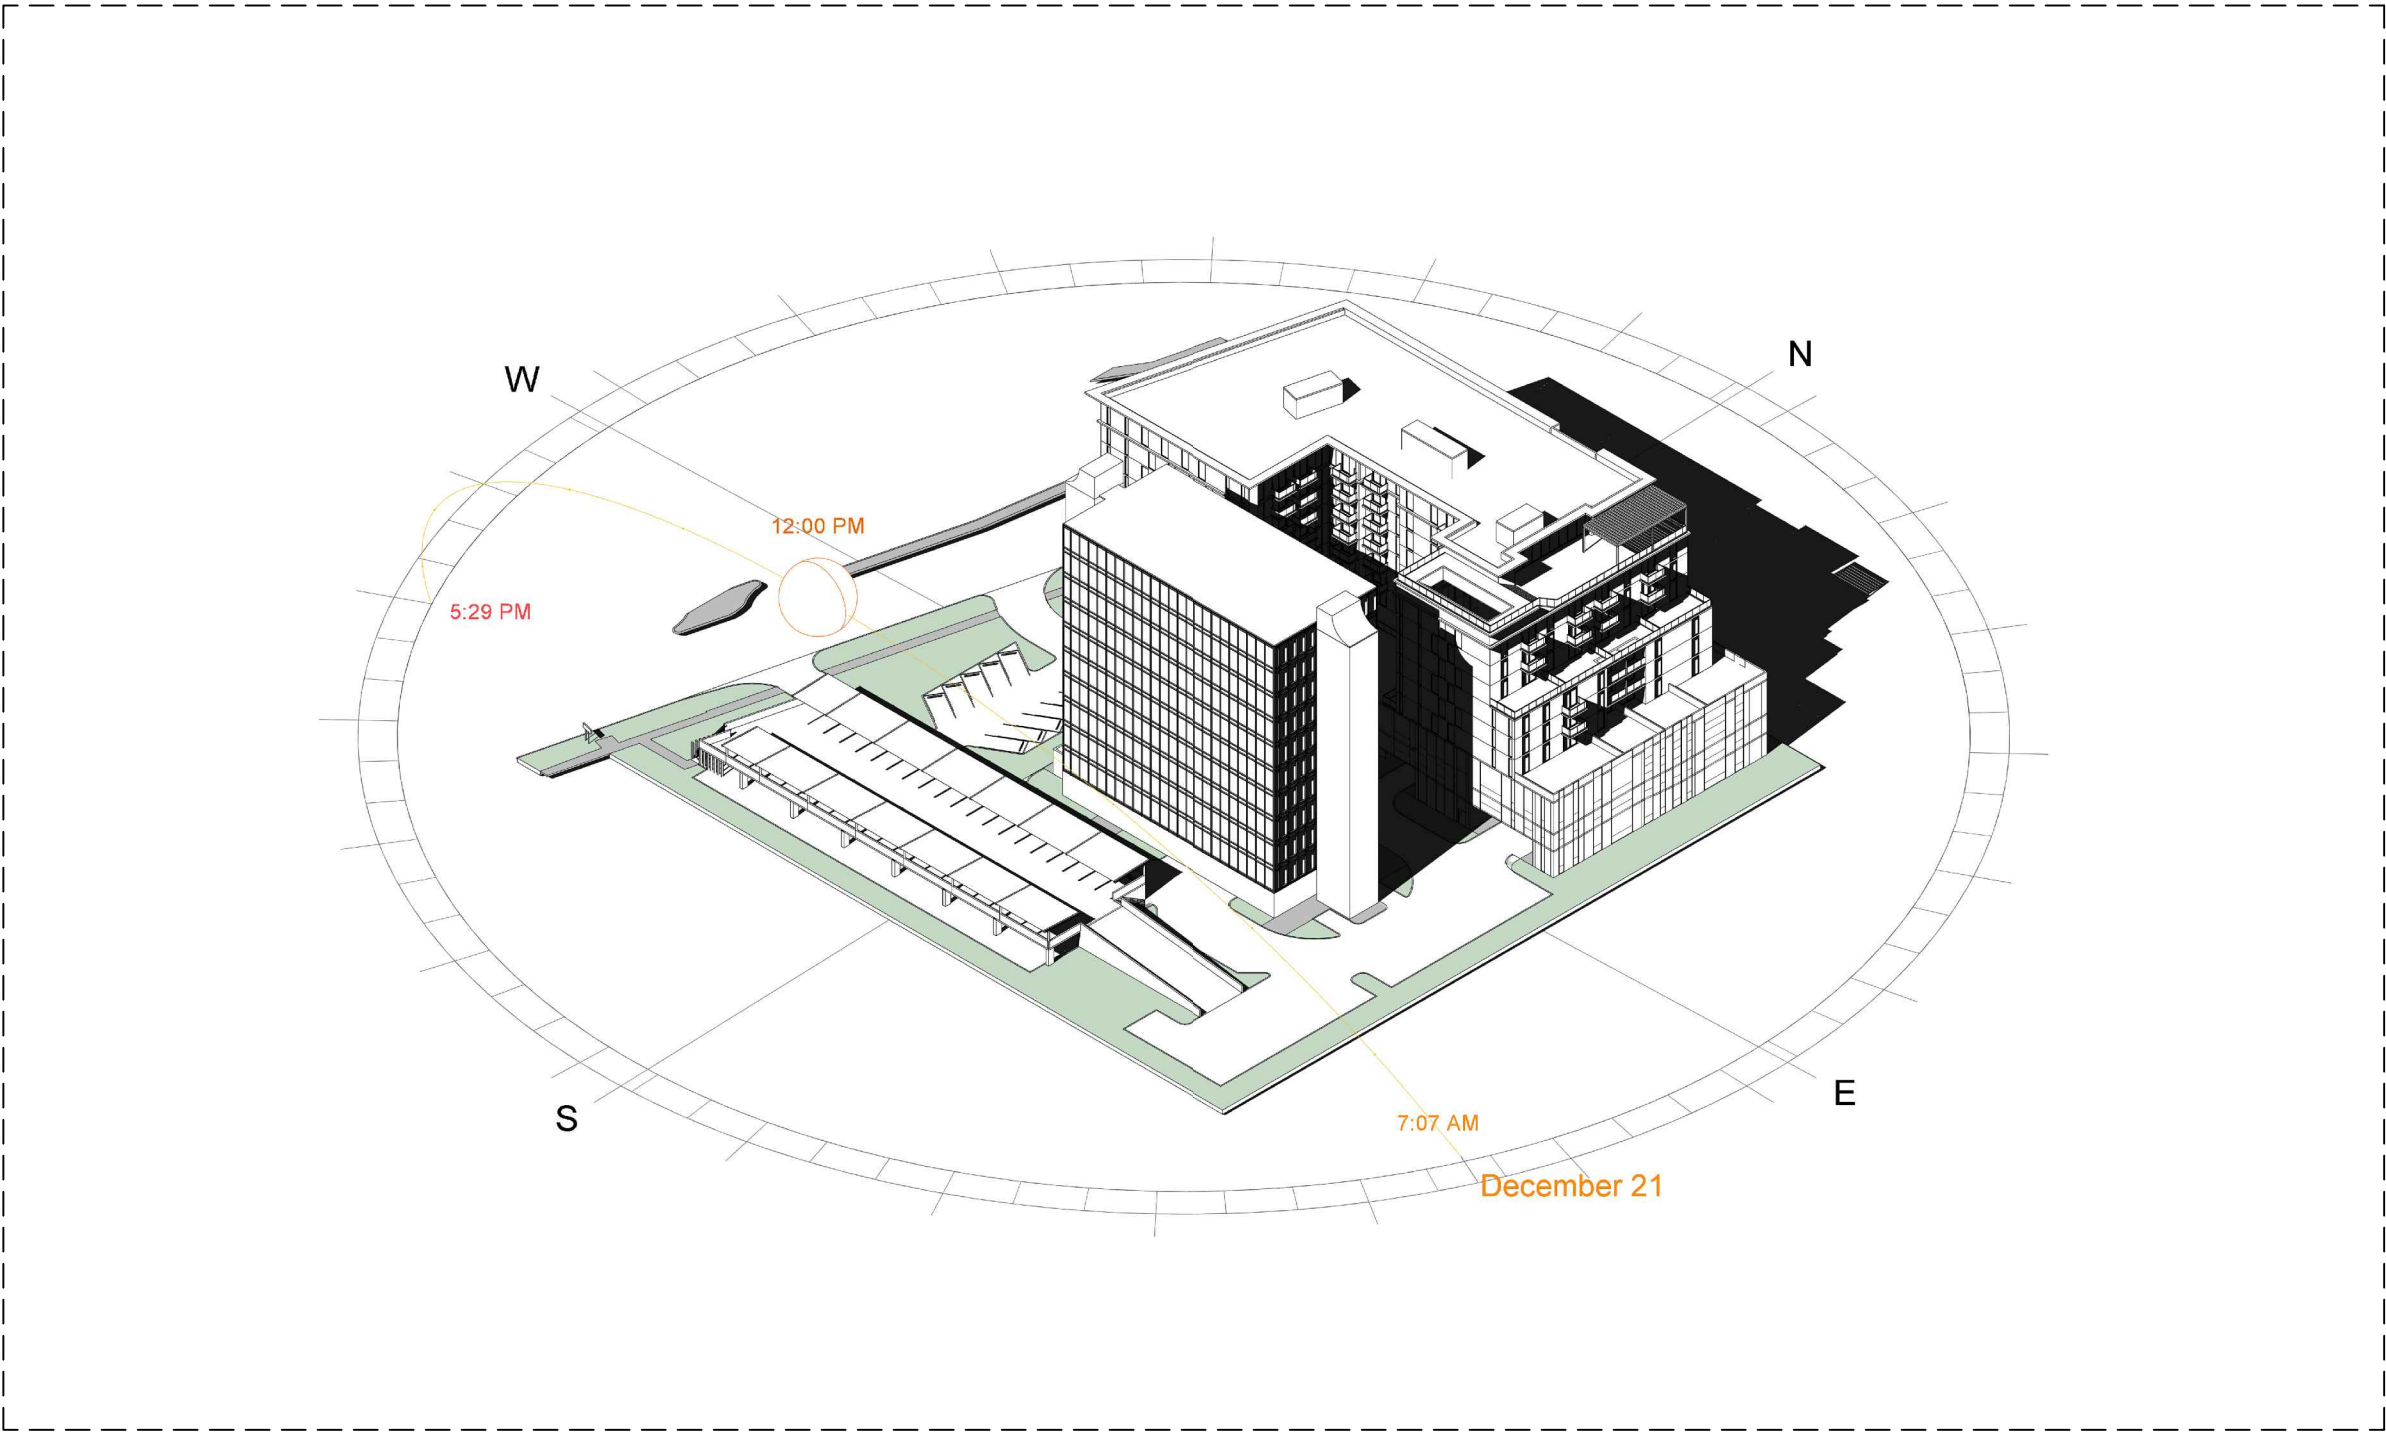

DECEMBER 21 AT 12PM

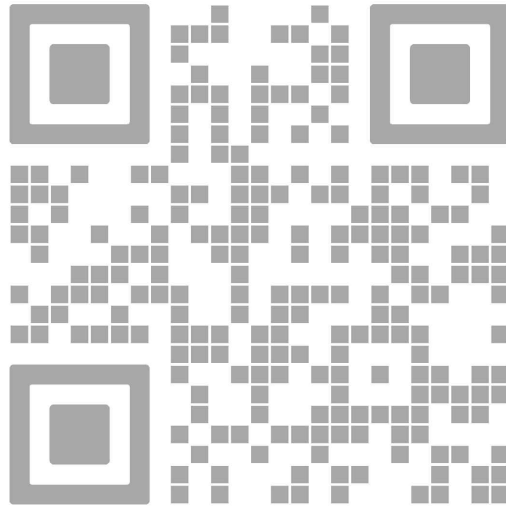

REV.	DATE	DESCRIPTION
01	05-13-2025	DRC SUBMITTAL

ALL MEASUREMENTS MUST BE VERIFIED BEFORE BEGINNING THE WORKS. NO MEASUREMENTS ARE TO BE SCALED DIRECTLY FROM THIS DRAWING.

Key section

Client

VERA FUND
NICK POLYUSHKIN
& YURI KHARITONENKOV
TEL: 305.833.3303

Project

**1600 S FEDERAL HIGHWAY
(MIXED-USE PROJECT)**

1600 SOUTH FEDERAL HIGHWAY,
POMPANO BEACH, FL 33062

Title	
Drawn	Field
J. WU	ARCHITECTURE
Verified	Scale
N. TREMBLAY	as shown
Approved	Date
S. L'ECUYER	06-02-2026
Project Manager	Dwg. no.
J. WU	S-001
Project	
24-838	