

REMOVALS ON EAST SIDE

EXISTING TREE DISPOSITION LIST										
KEY	COMMON NAME	SCIENTIFIC NAME	DBH (in.)	SIZE	TRUNK	CANOP	HEALTH	TREE	REMOVAL	APPRAISAL
18	Cornwood	Cycas revoluta	10	10	10	25	20%	Remove	n/a - Invasive	\$0.00
19	Umbrella Tree	Schefflera actinophylla	5	10	6	28	50%	Remove	n/a - Invasive	\$0.00
30	Umbrella Tree	Schefflera actinophylla	5	16	8	50	50%	Remove	n/a - Invasive	\$0.00
65	Live Oak	Quercus virginiana	10	14	16	201	50%	Remove	10	\$924.00
66	Unknown	Unknown	12	20	15	177	0%	Remove	n/a - Invasive	\$0.00

REMAIN ON EAST SIDE

EXISTING TREE DISPOSITION LIST										
KEY	COMMON NAME	SCIENTIFIC NAME	DBH (in.)	SIZE	TRUNK	CANOP	HEALTH	TREE	REMOVAL	APPRAISAL
14	Silver Buttonwood	Conocarpus erectus 'sericeus'	13	20	18	254	80%	Remain		\$3,671.00
15	Silver Buttonwood	Conocarpus erectus 'sericeus'	9	12	14	154	75%	Remain		\$2,383.00
16	Gumbo Limbo	Bursera simaruba	6	15	10	79	60%	Remain		\$498.00
17	Silver Buttonwood	Conocarpus erectus 'sericeus'	6	11	16	201	60%	Remain		\$1,271.00
20	Asoca Palm	Dypsis lutescens	10	10	6	79	80%	Remain		\$266.00
21	Christmas Palm	Adonia merillii	14	4	10	13	80%	Remain		\$382.00
22	Christmas Palm	Adonia merillii	18	4	14	13	80%	Remain		\$382.00
23	Christmas Palm	Adonia merillii	14	10	10	79	80%	Remain		\$382.00
24	Christmas Palm	Adonia merillii	18	4	14	13	80%	Remain		\$382.00
25	Christmas Palm	Adonia merillii	18	4	14	13	80%	Remain		\$382.00
26	Christmas Palm	Adonia merillii	12	4	8	13	80%	Remain		\$382.00
27	Christmas Palm	Adonia merillii	18	4	14	13	80%	Remain		\$382.00
28	Christmas Palm	Adonia merillii	16	10	12	79	80%	Remain		\$382.00
29	Christmas Palm	Adonia merillii	14	4	10	13	80%	Remain		\$382.00
31	Christmas Palm	Adonia merillii	20	4	16	13	80%	Remain		\$382.00
32	Christmas Palm	Adonia merillii	18	10	14	79	80%	Remain		\$382.00
33	Christmas Palm	Adonia merillii	16	4	12	13	80%	Remain		\$382.00
34	Silver Buttonwood	Conocarpus erectus 'sericeus'	12	10	12	113	80%	Remain		\$3,389.00
35	Christmas Palm	Adonia merillii	18	10	14	79	80%	Remain		\$382.00
36	Christmas Palm	Adonia merillii	10	4	6	13	80%	Remain		\$382.00
37	False Tamarind	Lythrum latifolium	13	18	16	201	70%	Remain		\$2,029.00
38	Christmas Palm	Adonia merillii	12	5	7	20	60%	Remain		\$287.00

PROPOSED NEW TREES ON EAST SIDE (O/H POWER LINES ABOVE)

BUSI - GUMBO LIMBO



CHOL - SATIN LEAF



COES - SILVER BUTTONWOOD



LYLA - WILD TAMARIND




MYFR - SIMPSON STOPPER



CLGU - CLUSIA GUTTIFERA (HEDGE)



PZB
PZ24-1200027
06/24/2026

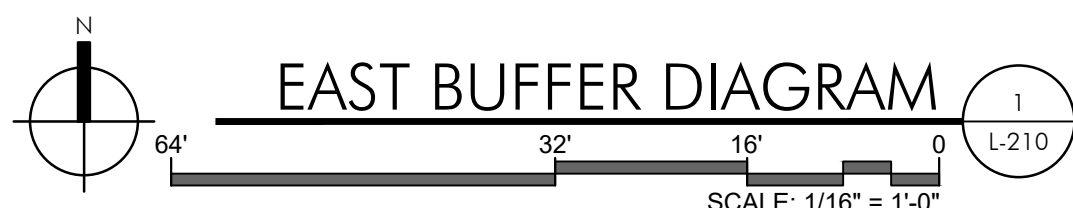

absolute-idea.com
CANAL PARK
3323 NE 163rd Street, Suite 200 North Miami Beach, FL 33160
305.792.0015 305.931.0279 info@absolute-idea.com

SEAL
KEN GARDNER
FLA 1589

Professionals

REV.	DATE	DESCRIPTION
01	XX-XX-2024	D.R.C SUBMITAL

ALL MEASUREMENTS MUST BE VERIFIED BEFORE BEGINNING THE WORKS. NO MEASUREMENTS ARE TO BE SCALED DIRECTLY FROM THIS DRAWING.

Key section

Client
VERA FUND
NICK POLYUSHKIN
& YURI KHARITONENKOV
TEL: 305.833.3303

Project
1600 S FEDERAL HIGHWAY (MIXED-USE PROJECT)
1600 SOUTH FEDERAL HIGHWAY,
POMPAHO BEACH, FL 33062

Title			
EAST BUFFER DIAGRAM			
Drawn GSLA		Field LANDSCAPE ARCH	
Verified KG		Scale as shown	
Approved KG		Date 10-09-2024	
Project Manager KG		Dwg. no. L-210	
Project 24-838			