



AR 0013087		
No:	Issue	Date
Progress		09/3/2025

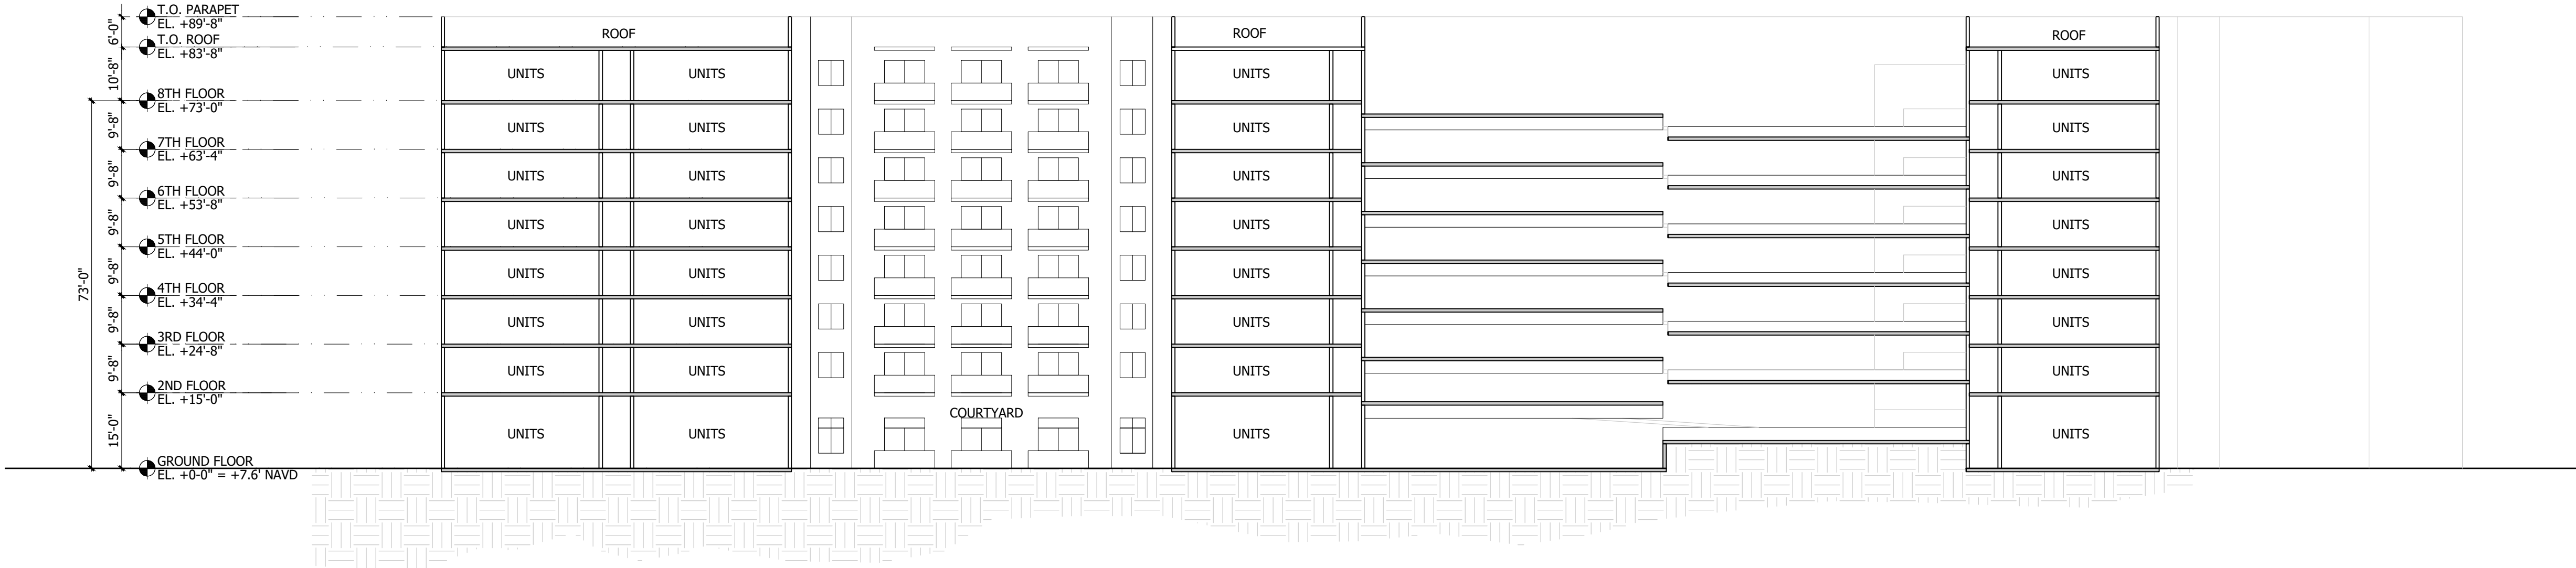

2 BUILDING SECTION
A310 SCALE: 1"=20'-0"

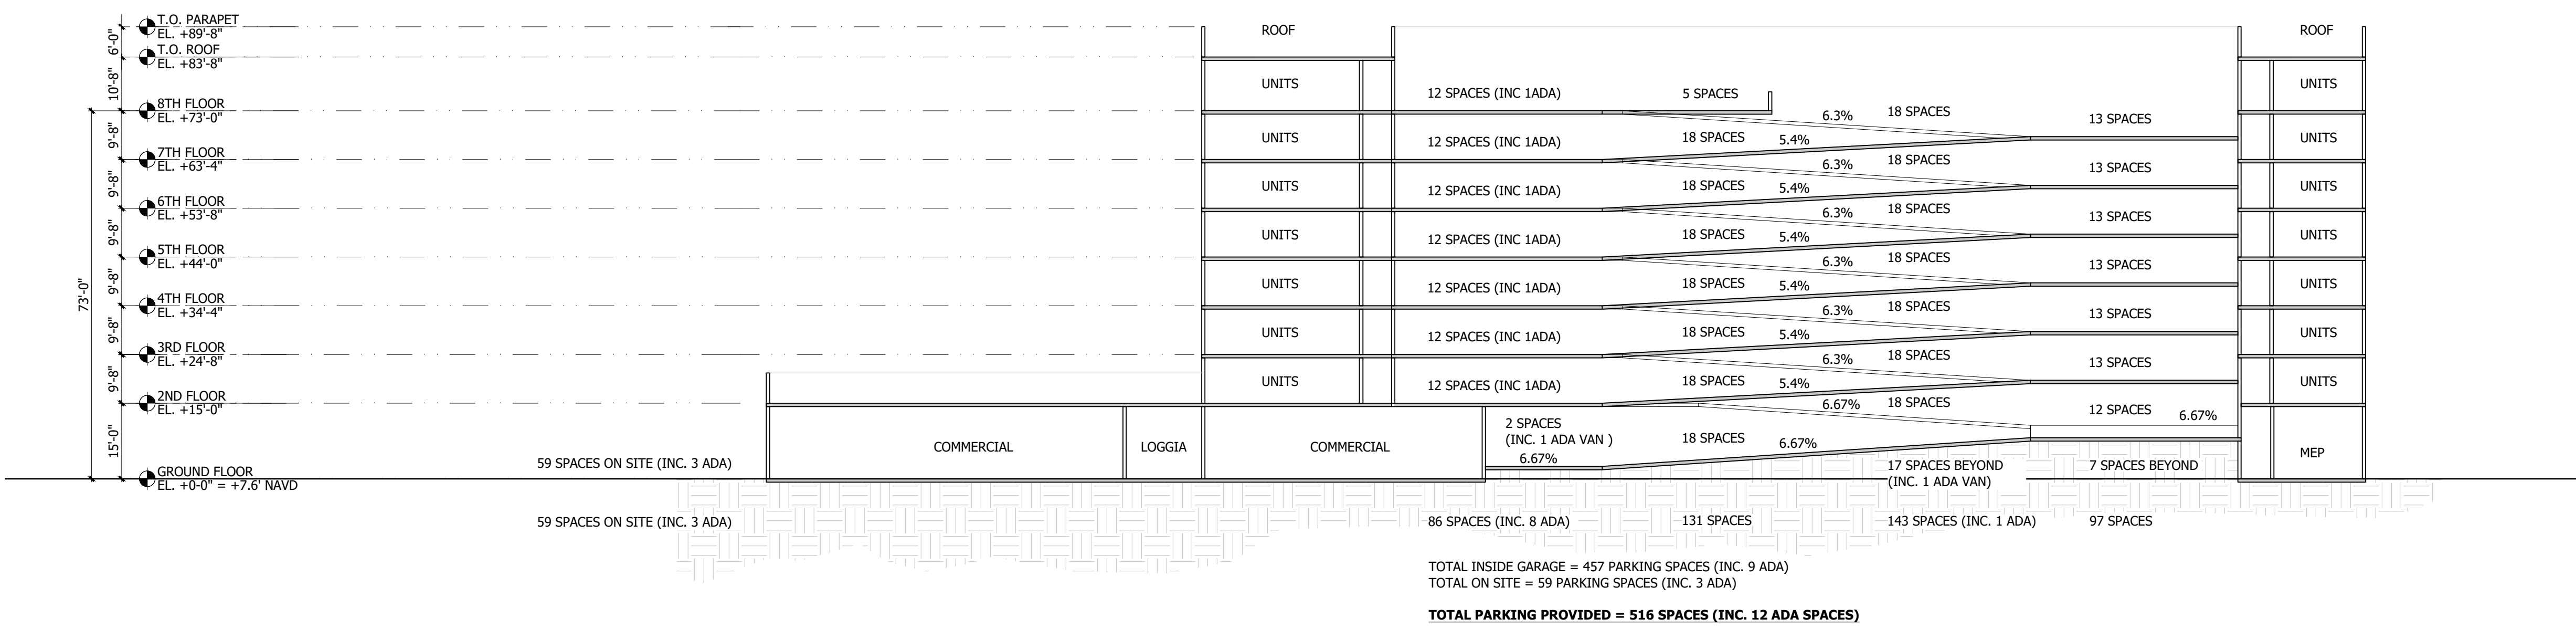

1 BUILDING SECTION
A310 SCALE: 1"=20'-0"

DORSKY + YUE
ARCHITECTS

MODERA POMPANO BEACH
POMPANO BEACH, FLORIDA
ALL RIGHTS RESERVED

SECTIONS
Job No.: DY202515
Date: 8/29/2025
Checked:
Drawn:

A310