



Plotted By:Abdoul Emmanuel Sheet:Mill Creek-POMPANO Layout-C-403 WATER & SEWER DETAILS September 09, 2025 09:38:38pm K:\FTL_Civil\043 jobs\043175014 Mill Creek-Pompno\Drawn\CADD\PlanSheets\C-UTL-DET.dwg
This document, together with the concepts and designs presented herein, is an instrument of service, as an instrument of service, is intended only for the specific purpose and client for which it was prepared. Reuse of and improper reliance on this document without written authorization and adaptation by Kimley-Horn and Associates, Inc. shall be without liability to Kimley-Horn and Associates, Inc.

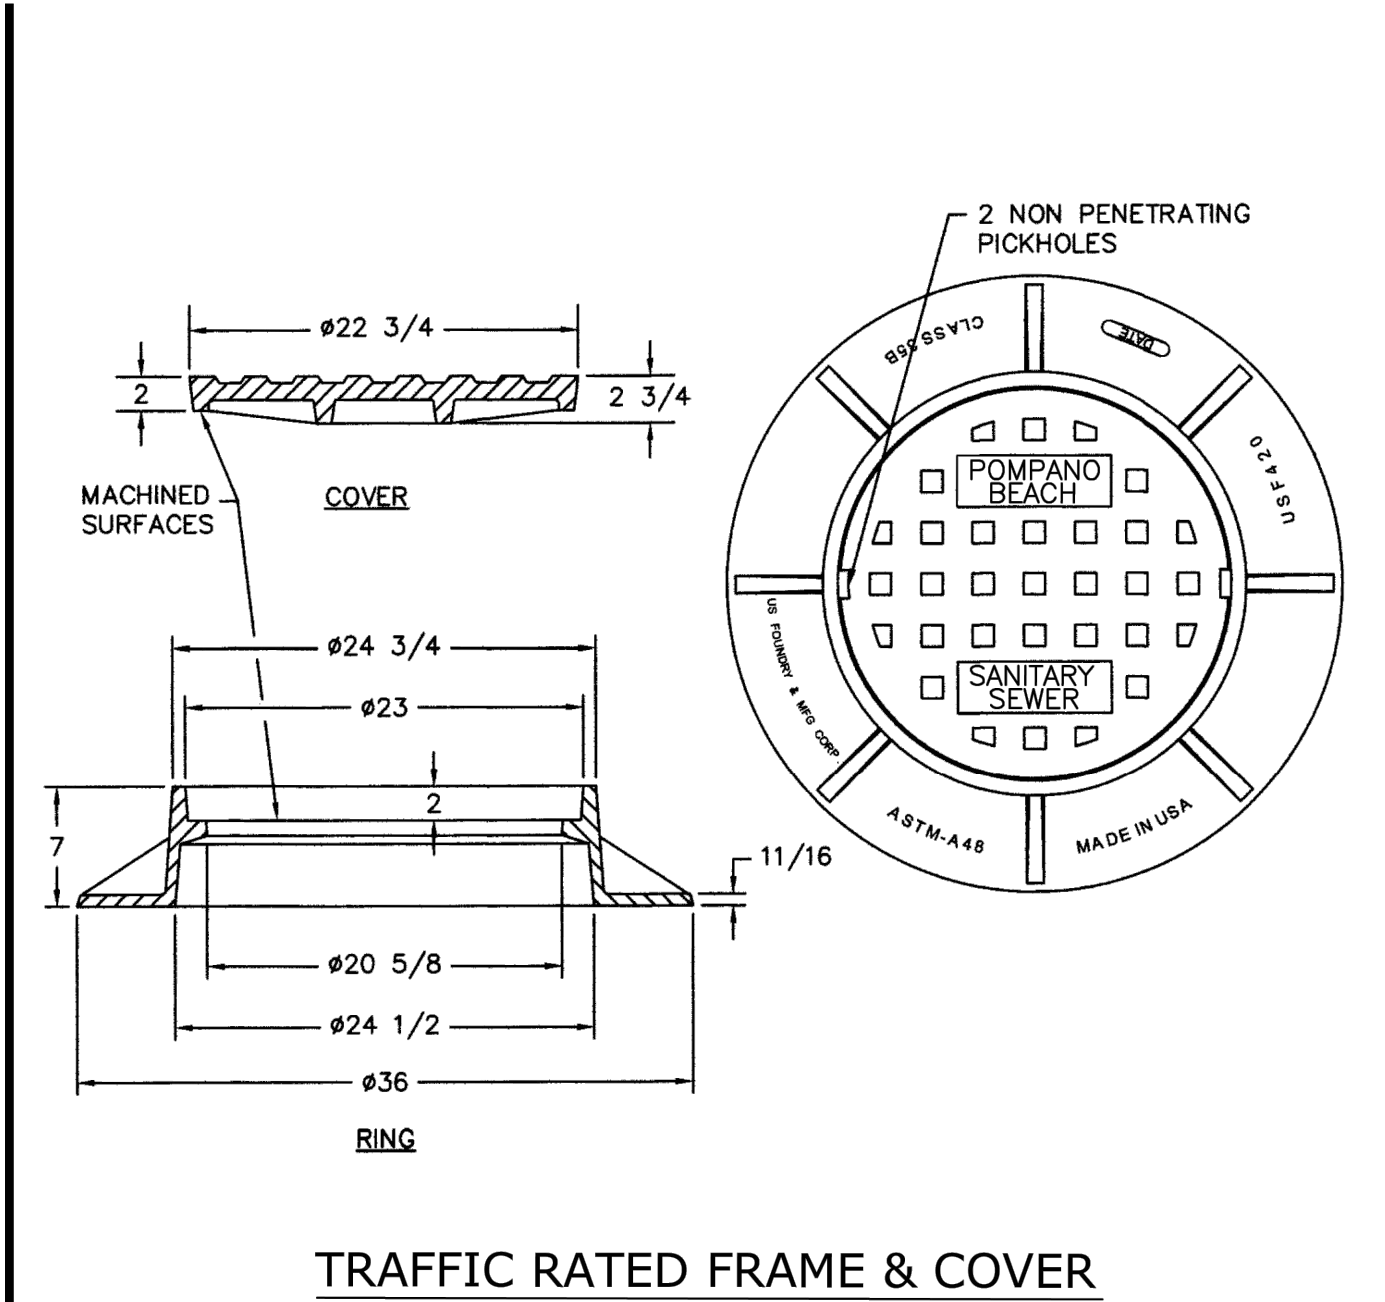


TRAFFIC RATED FRAME & COVER

ENGINEERING STANDARDS 2019			
REVISIONS		ENGINEERING DIVISION CITY OF POMPAÑO BEACH	TRAFFIC RATED SEWER COVER
BY	DATE		
			DATE: FEB. 2012 DWG. NO. 211-1
SCALE: N.T.S.			

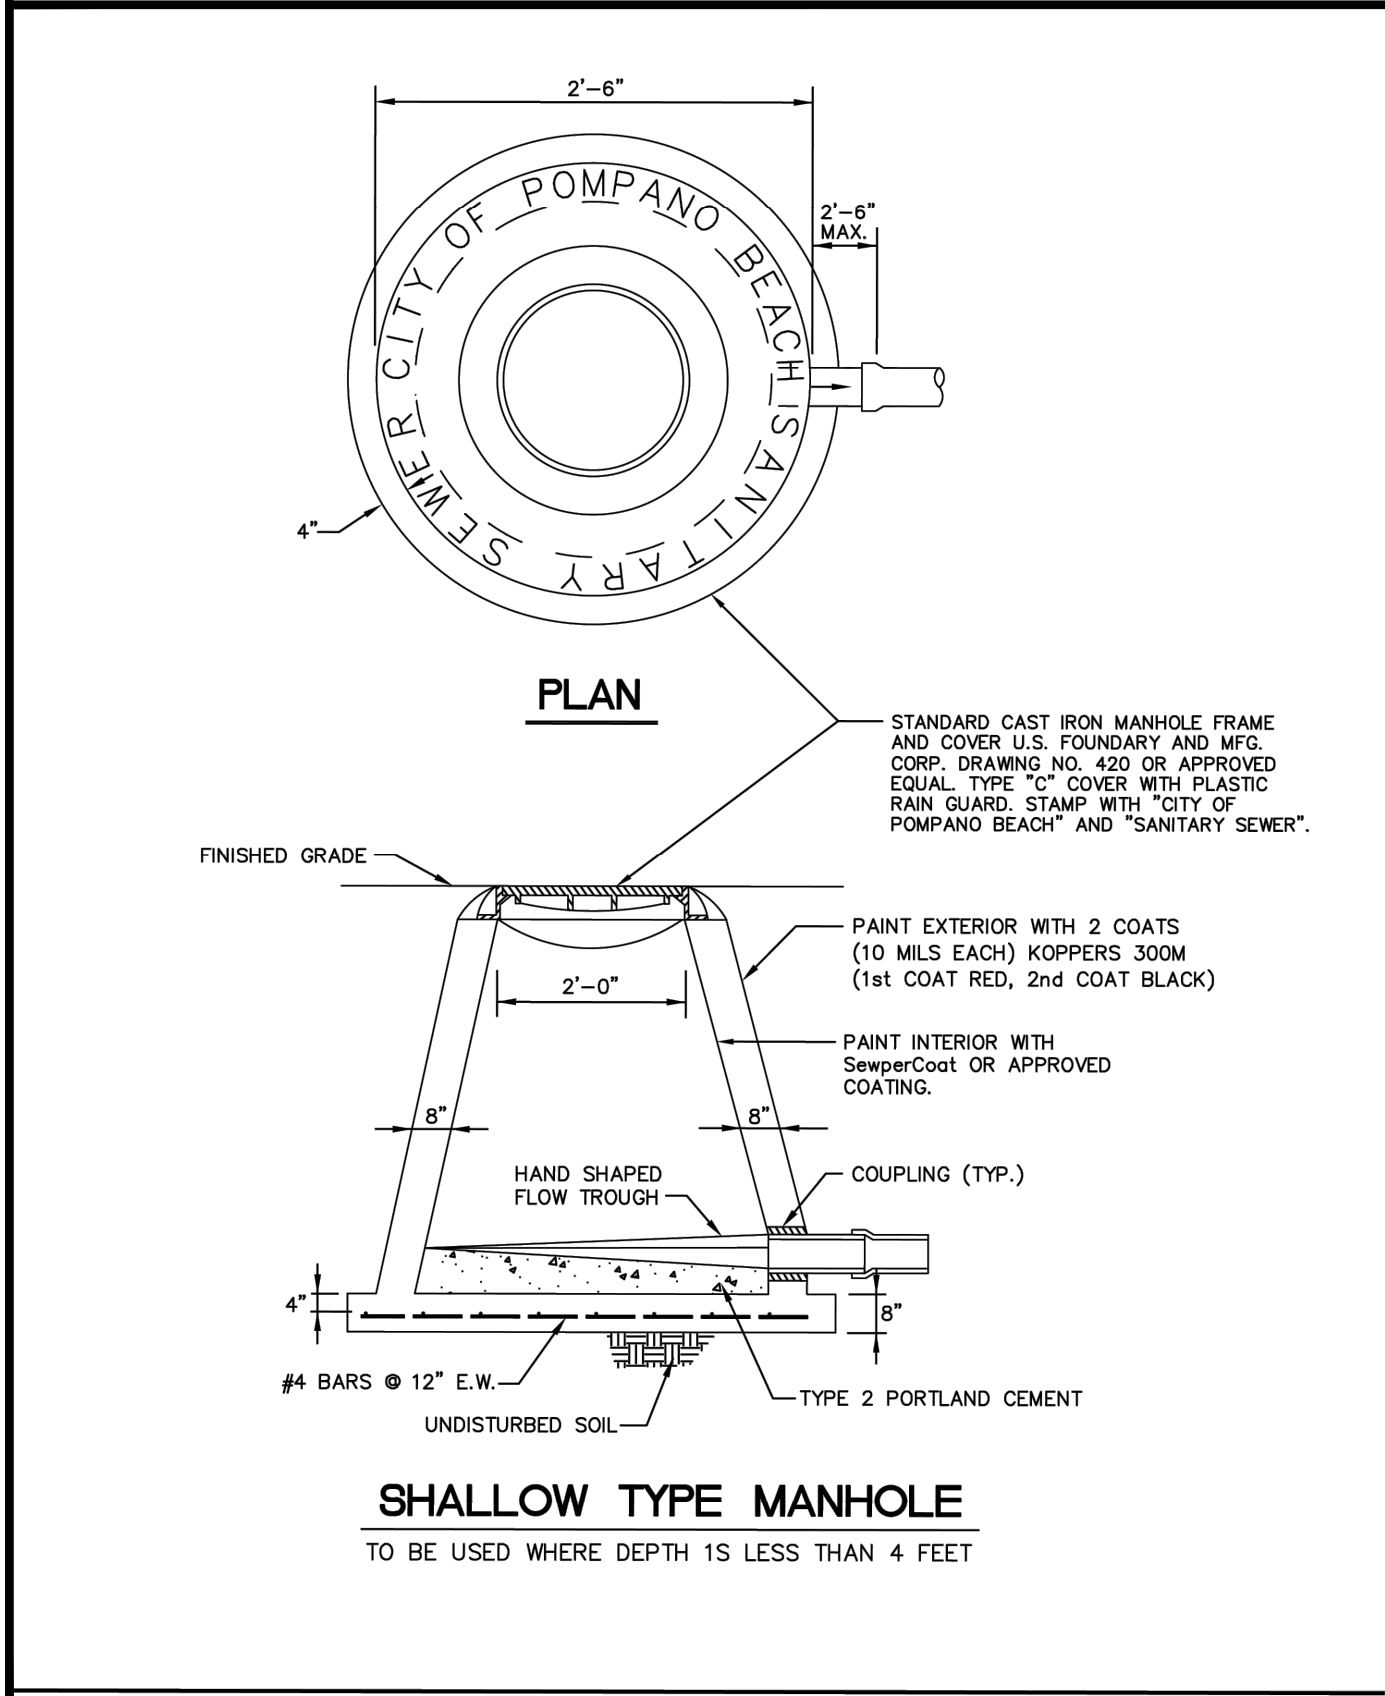


SHALLOW TYPE MANHOLE
TO BE USED WHERE DEPTH IS LESS THAN 4 FEET

ENGINEERING STANDARDS 2021			
REVISIONS		ENGINEERING DIVISION CITY OF POMPAÑO BEACH	SHALLOW TYPE MANHOLE
BY	DATE		
S.S.	JUNE 2005		DATE: SEP 2021 DWG. NO. 216-1
T.W.	11-2007		
S.S.	09-2021		SCALE: N.T.S.

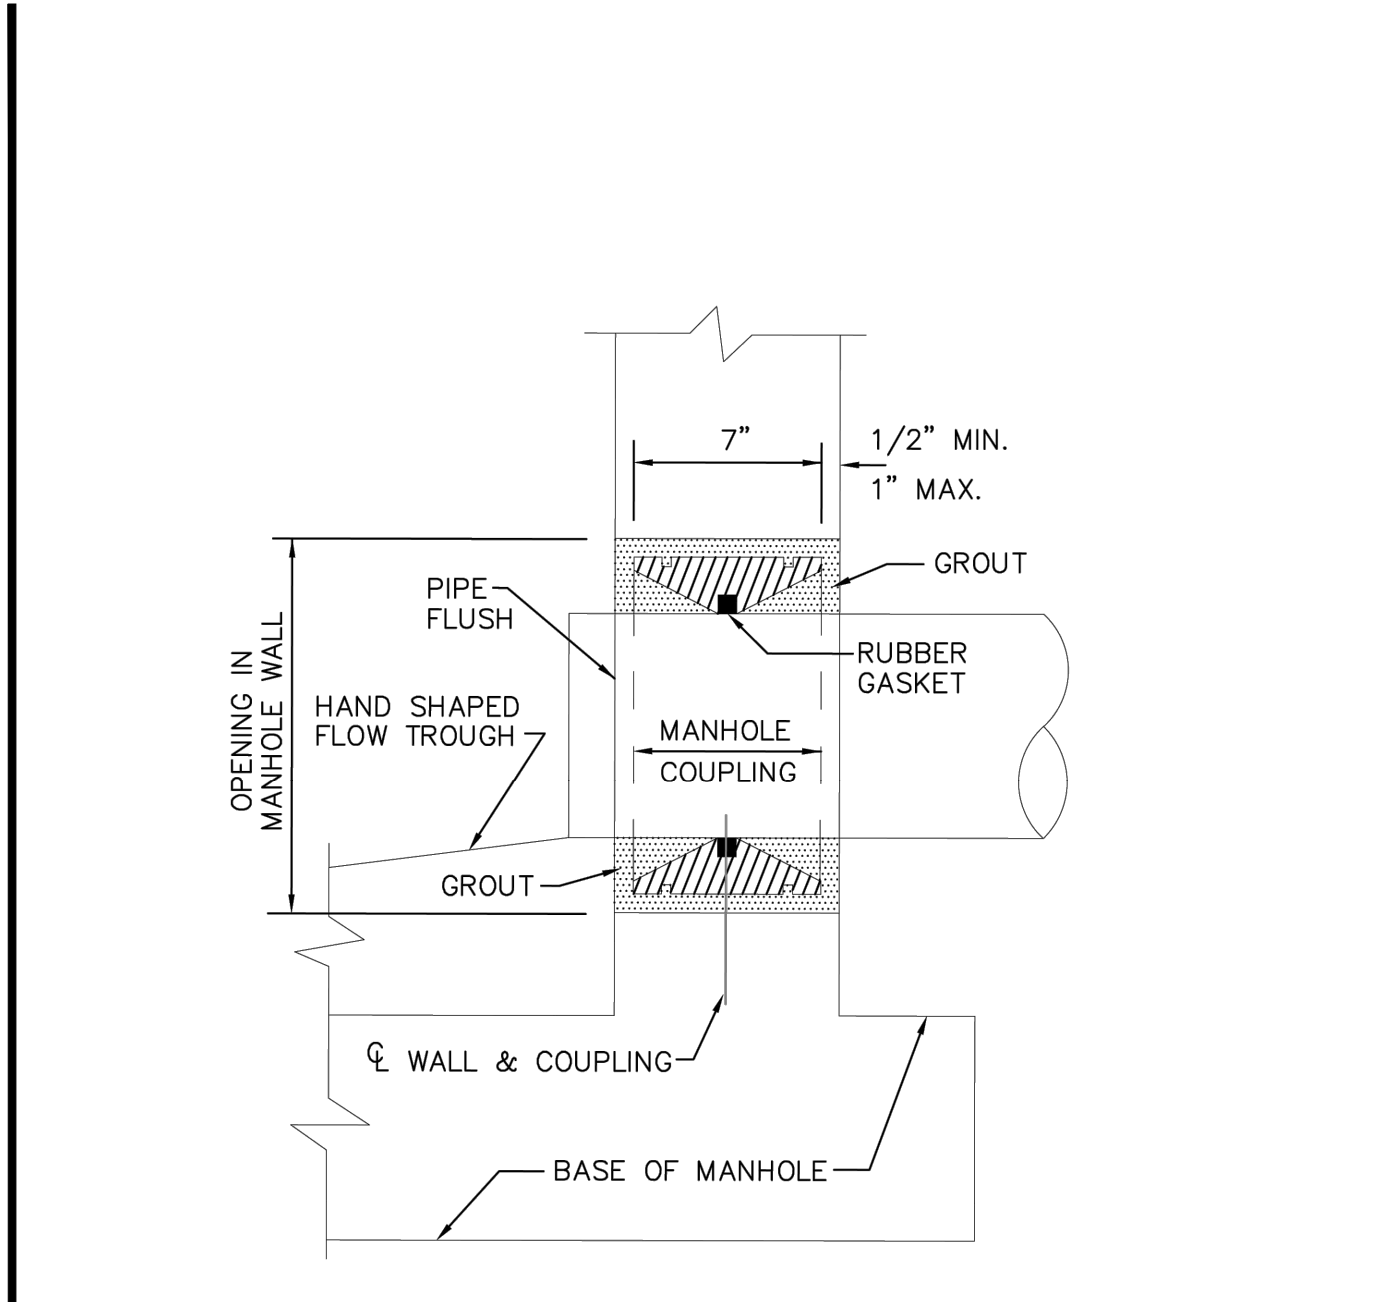


MANHOLE COUPLING

ENGINEERING STANDARDS 2019			
REVISIONS		ENGINEERING DIVISION CITY OF POMPAÑO BEACH	MANHOLE COUPLING
BY	DATE		
S.S.	JUNE 2005		DATE: JUNE 1996 DWG. NO. 212-1
SCALE: N.T.S.			

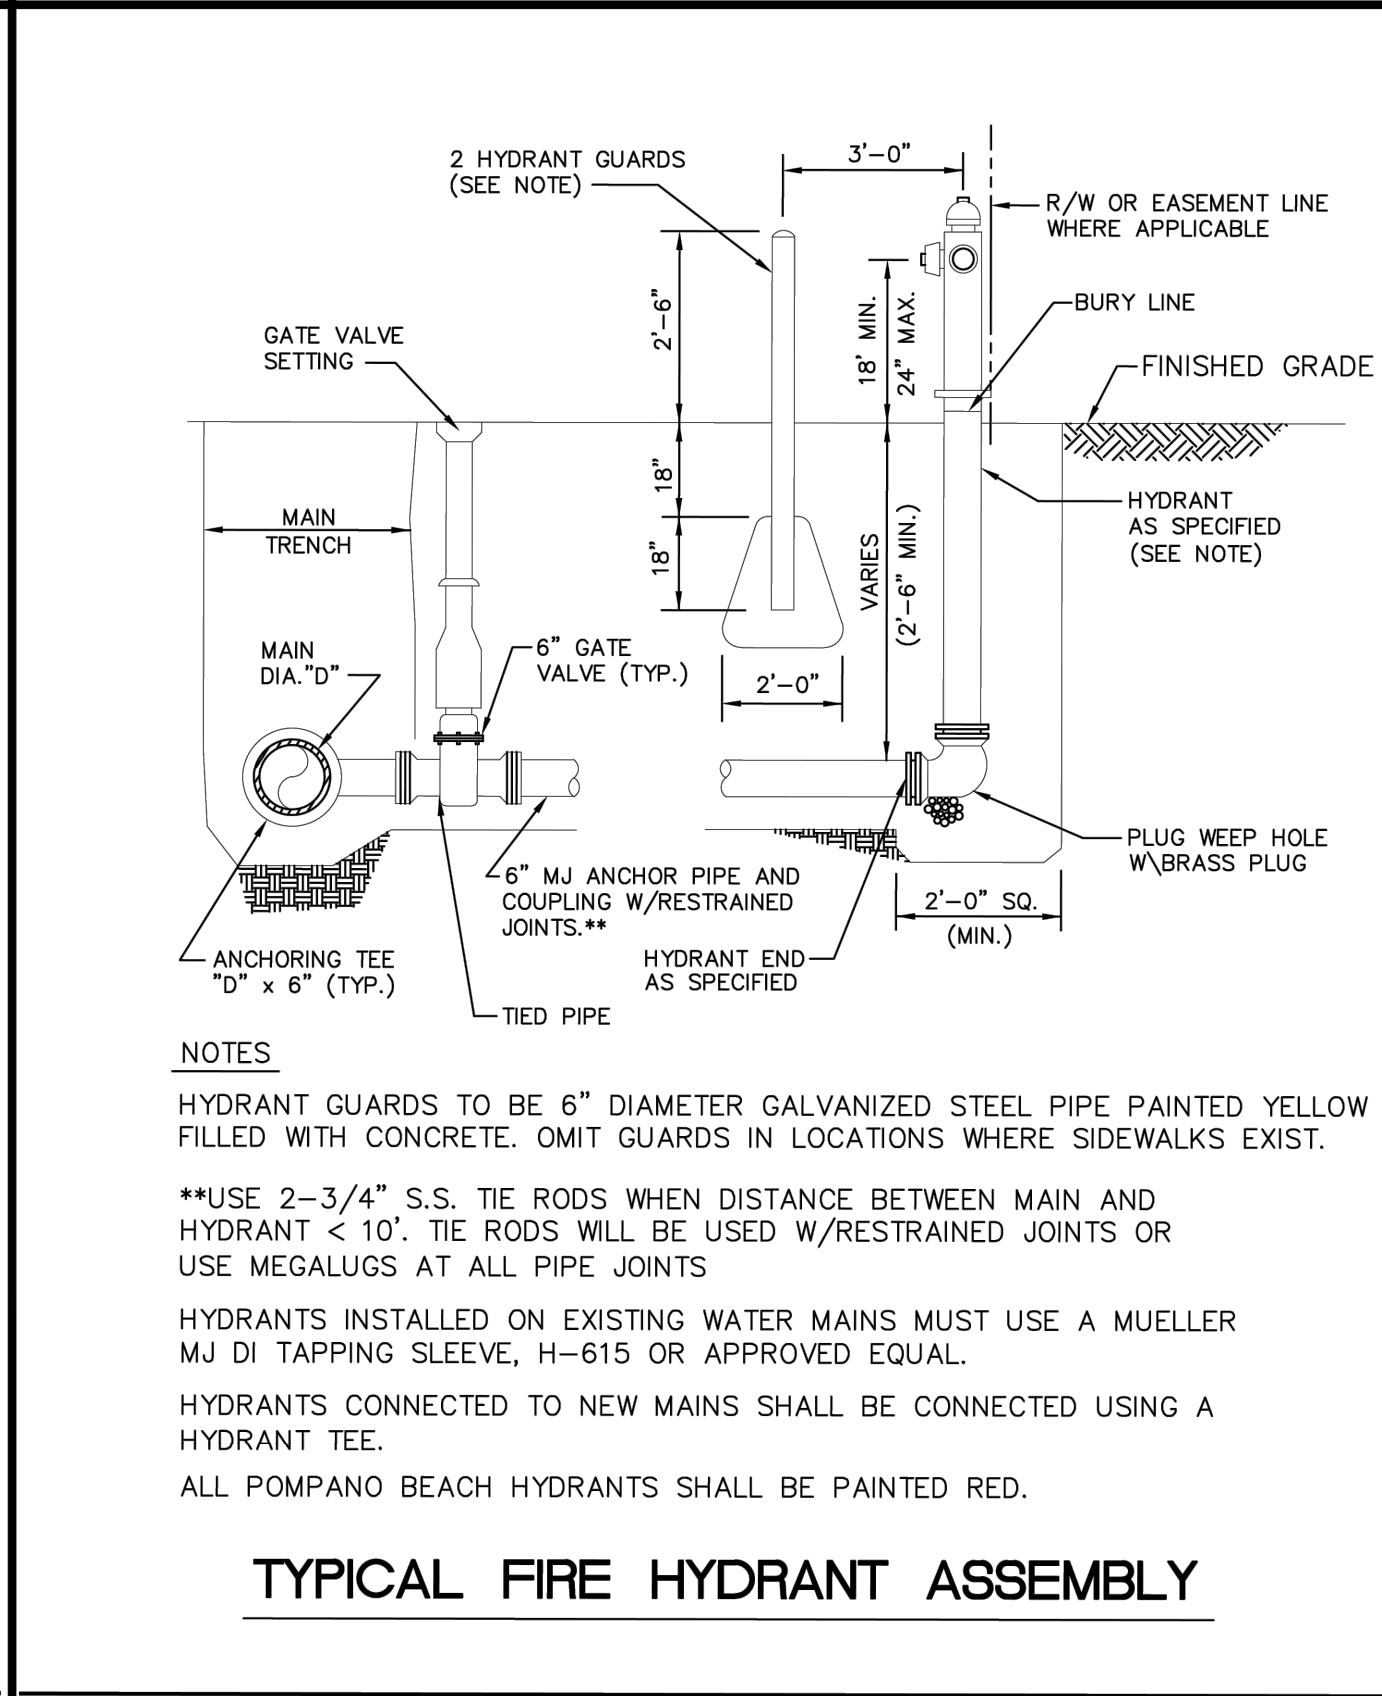

TYPICAL FIRE HYDRANT ASSEMBLY


ENGINEERING STANDARDS 2019			
REVISIONS		ENGINEERING DIVISION CITY OF POMPAÑO BEACH	FIRE HYDRANT ASSEMBLY
BY	DATE		
T.W.	11-2007		DATE: JUNE 1996 DWG. NO. 109-1
T.W.	10-2010		
S.S.	2-2012		SCALE: N.T.S.
S.S.	11-2012		

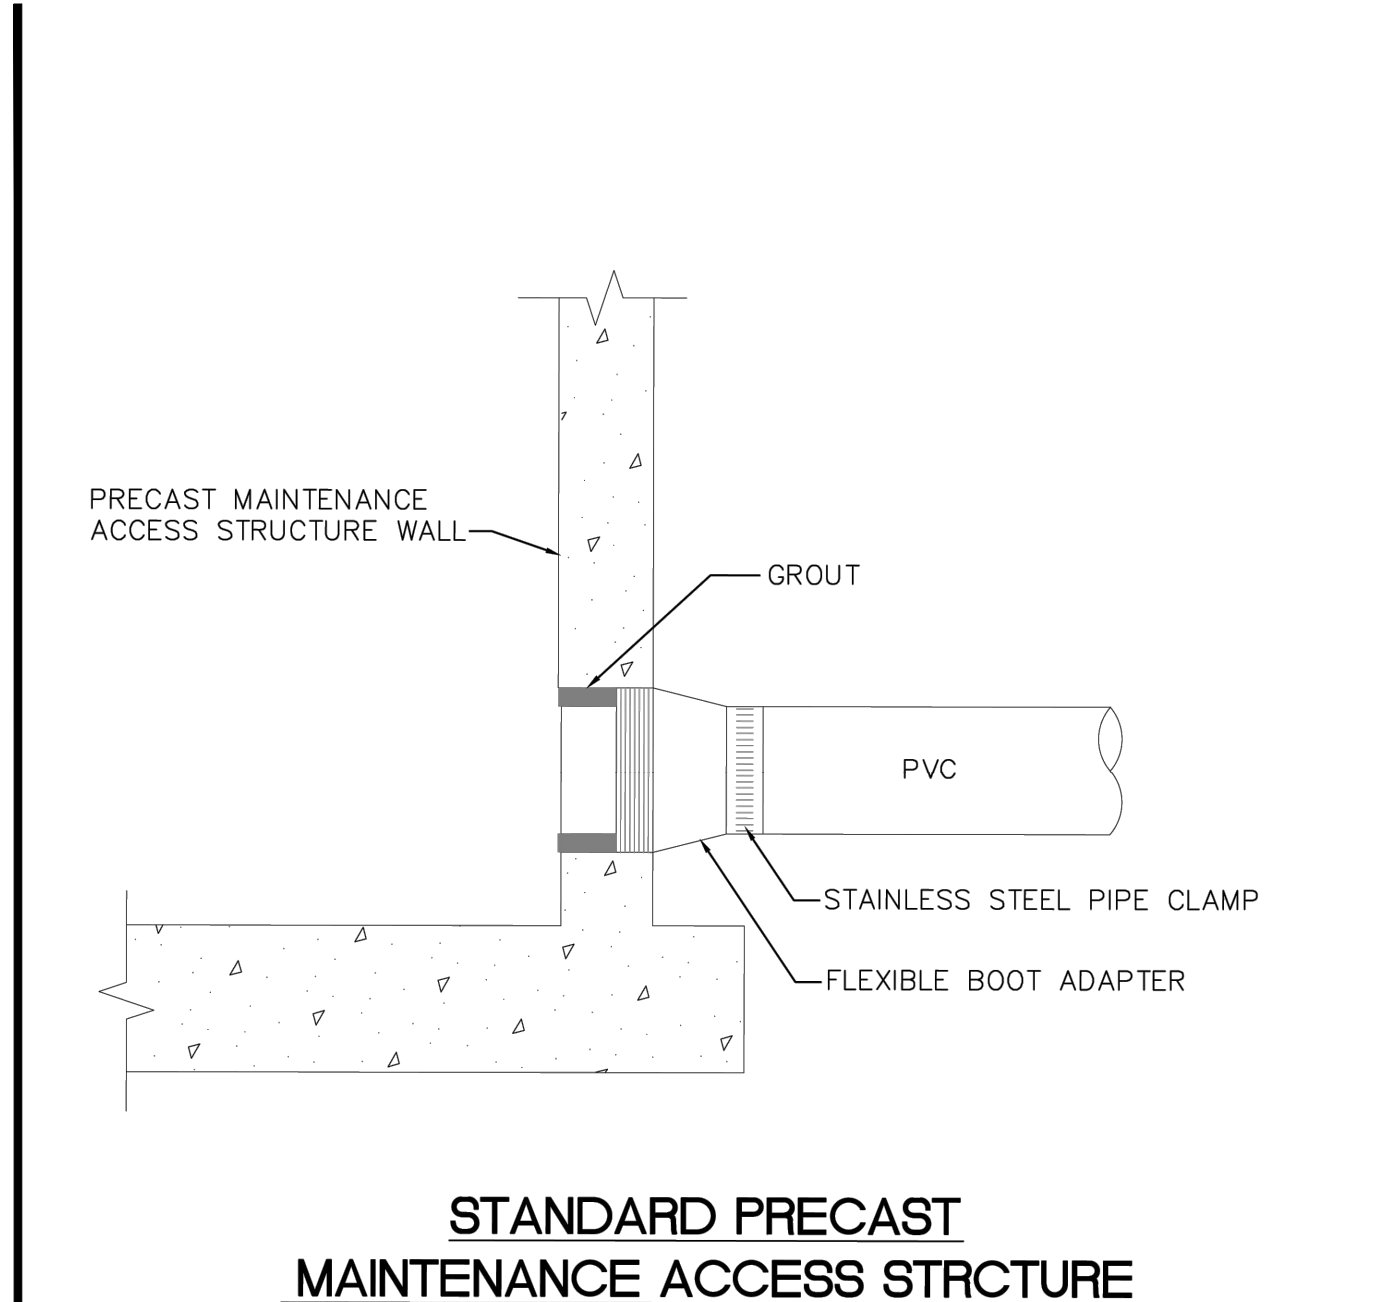

STANDARD PRECAST
MAINTENANCE ACCESS STRUCTURE
PIPE CONNECTION


NOTE:
C.D.P.B. MAY APPROVE ALTERNATE WATER TIGHT CONNECTION.

ENGINEERING STANDARDS 2019			
REVISIONS		ENGINEERING DIVISION CITY OF POMPAÑO BEACH	MAINTENANCE ACCESS STRUCTURE
BY	DATE		
			DATE: DECEMBER 2013 DWG. NO. 212-2
SCALE: N.T.S.			

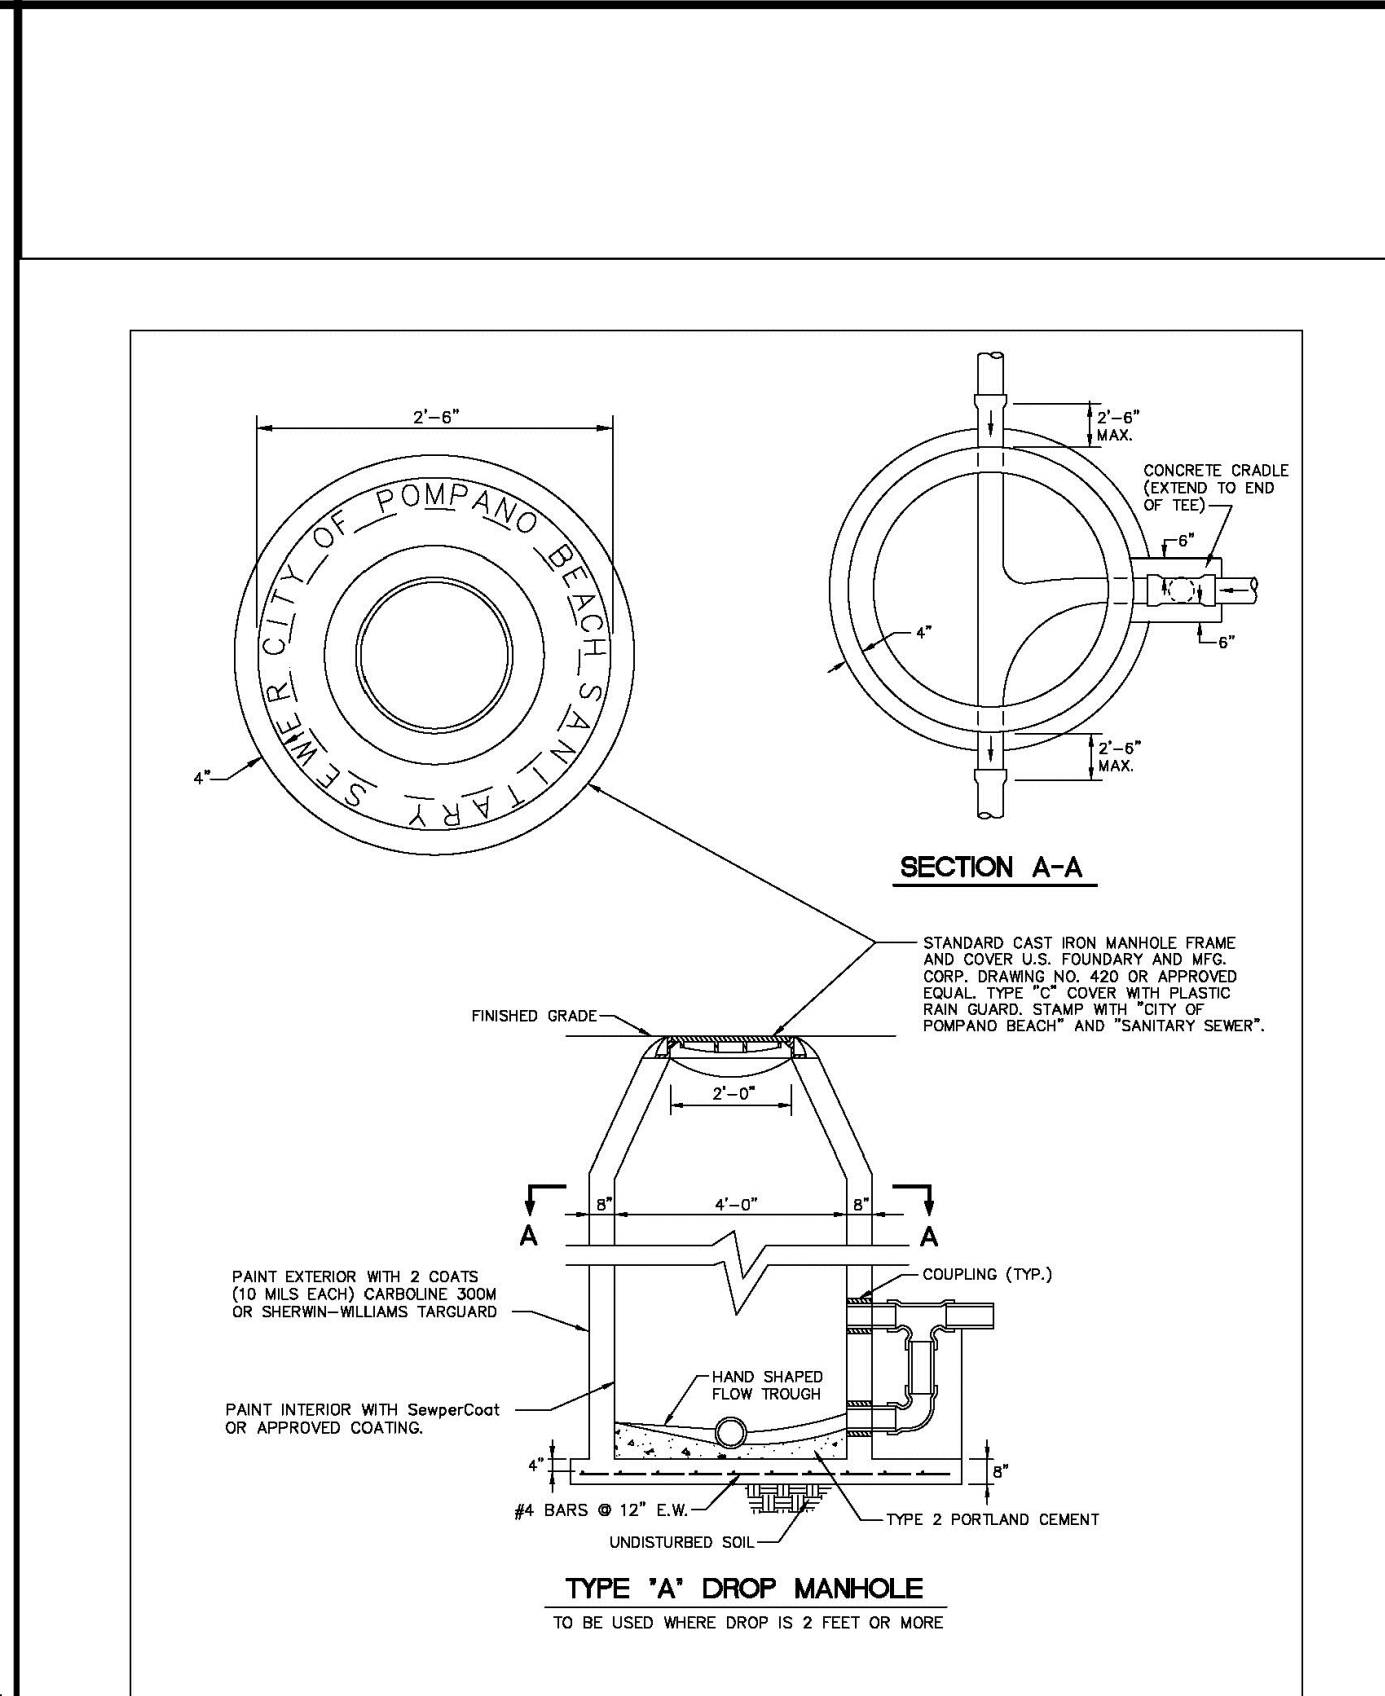


TYPE 'A' DROP MANHOLE
TO BE USED WHERE DROP IS 2 FEET OR MORE

ENGINEERING STANDARDS 2025			
REVISIONS		ENGINEERING DIVISION CITY OF POMPAÑO BEACH	TYPE 'A' DROP MANHOLE
BY	DATE		
S.S.	JUNE 2005		DATE: JUNE 2022 DWG. NO. 213-1
T.W.	11-2007		
S.S.	12-2013		SCALE: N.T.S.
A.S.	09-2021		

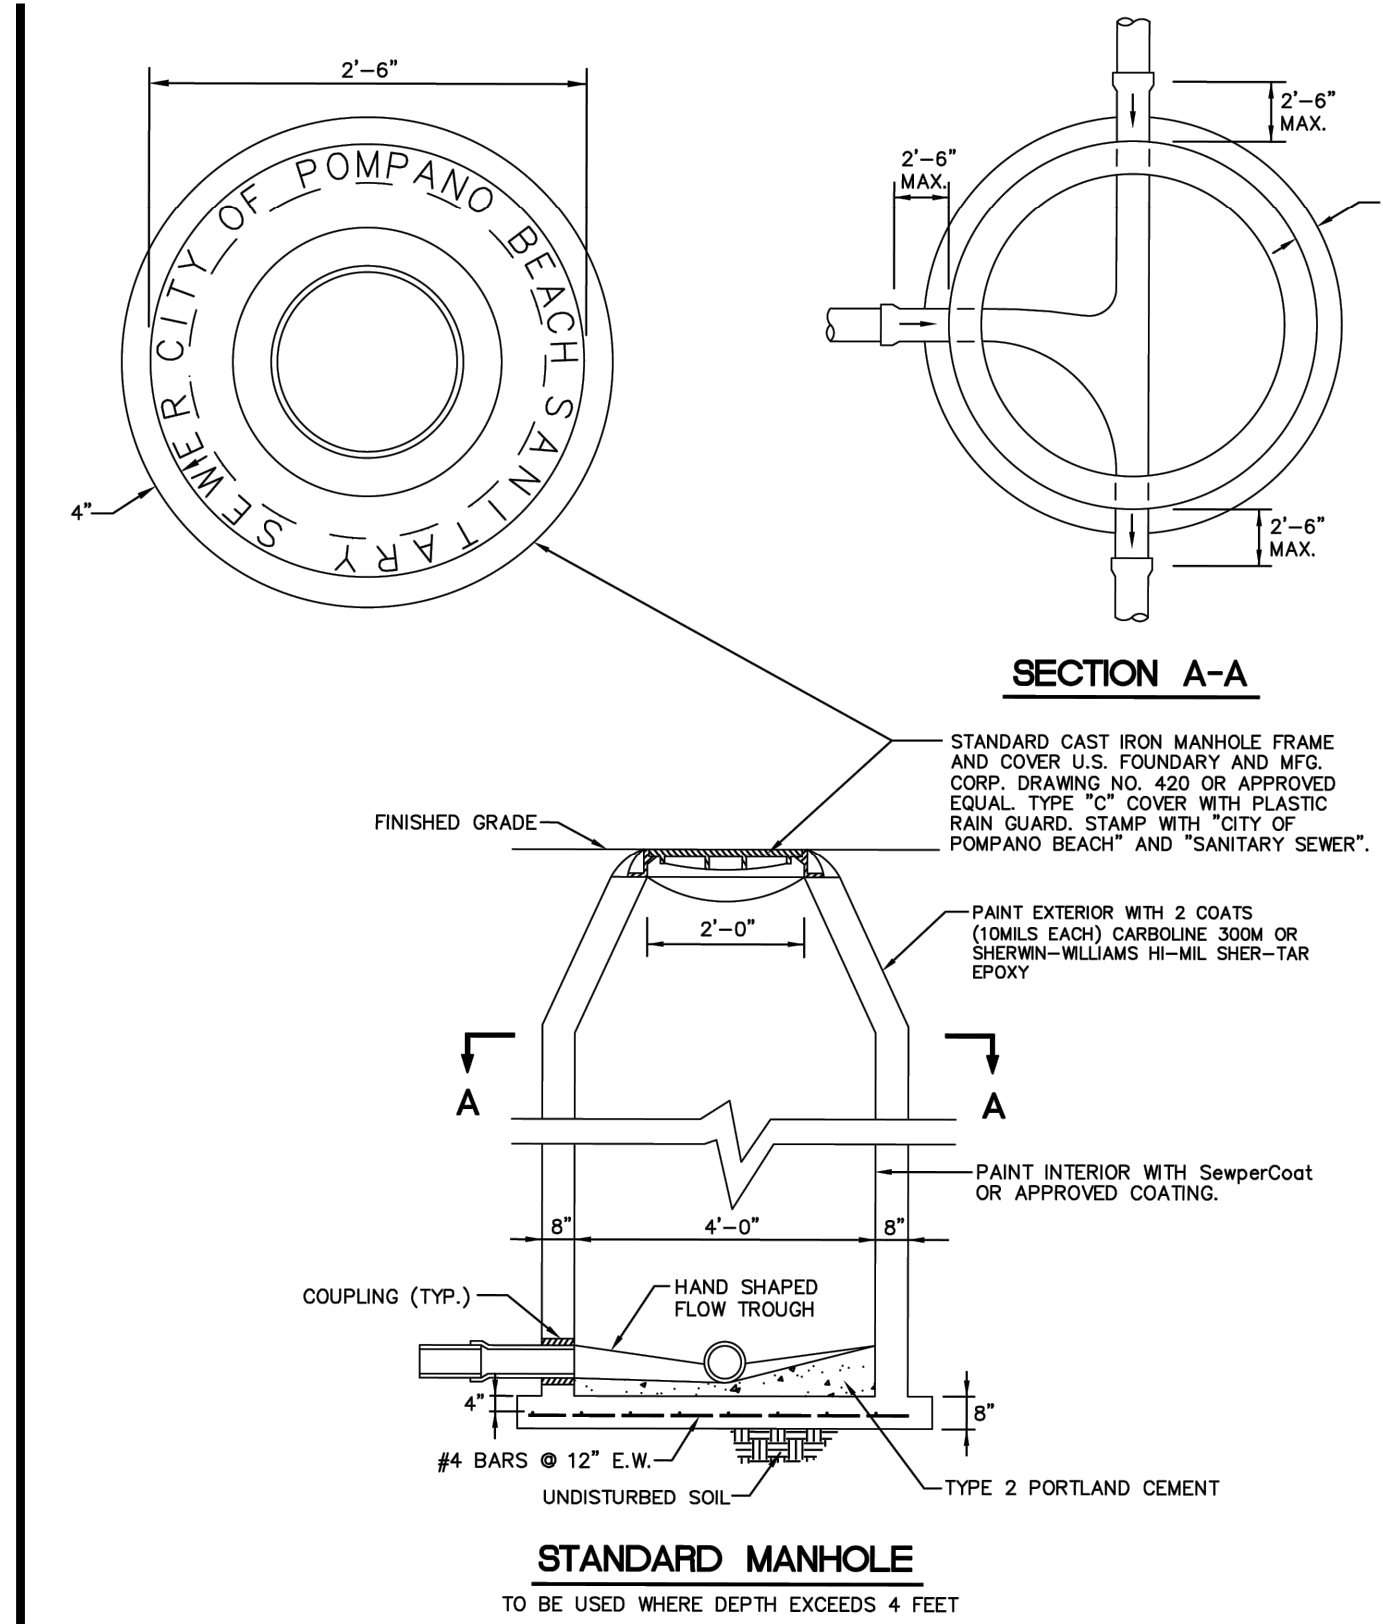

STANDARD MANHOLE
TO BE USED WHERE DEPTH EXCEEDS 4 FEET

ENGINEERING STANDARDS 2021			
REVISIONS		ENGINEERING DIVISION CITY OF POMPAÑO BEACH	STANDARD MANHOLE
BY	DATE		
S.S.	JUNE 2005		DATE: Sep 2021 DWG. NO. 215-1
T.W.	11-2007		
S.S.	12-2013		SCALE: N.T.S.
A.S.	09-2021		

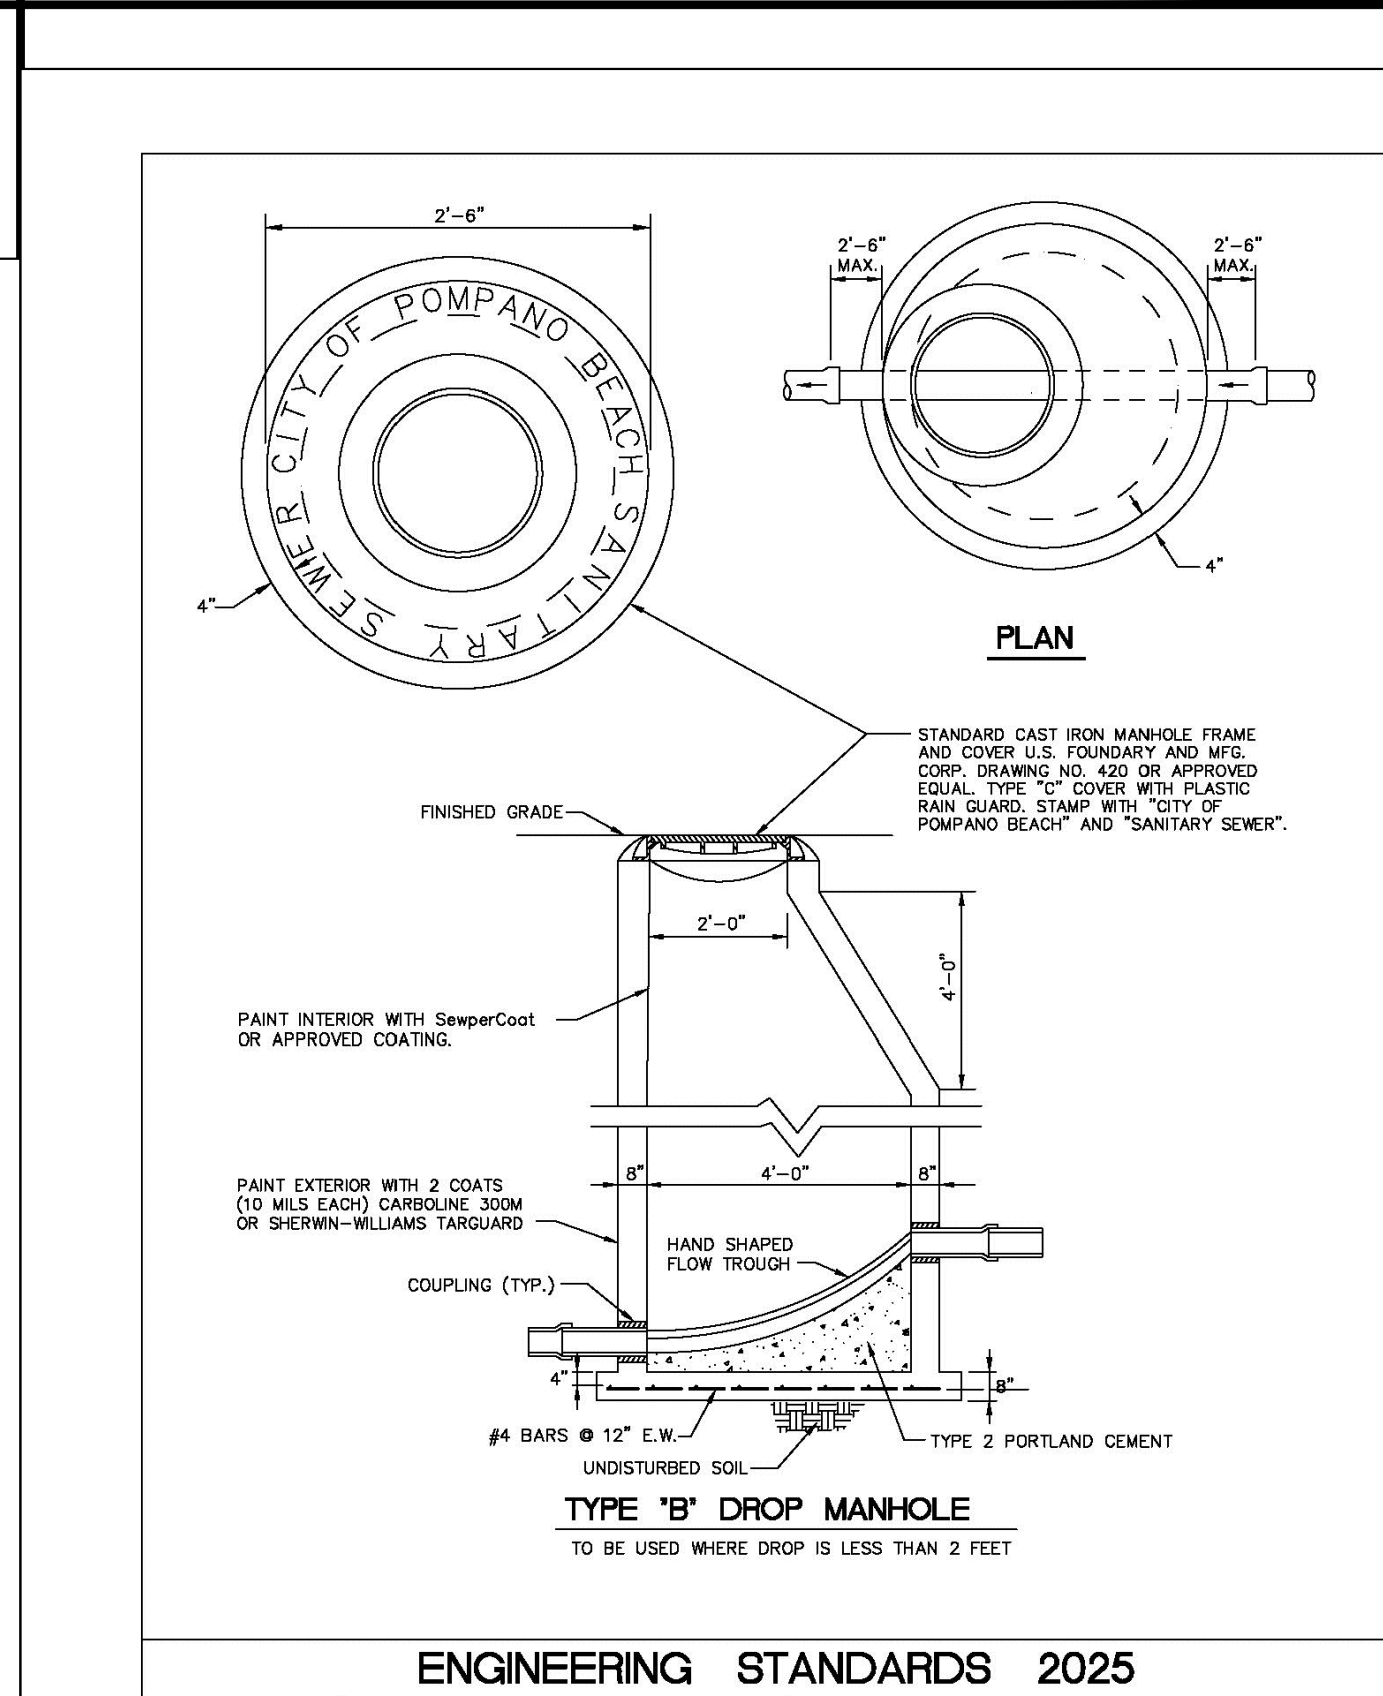

TYPE 'B' DROP MANHOLE
TO BE USED WHERE DROP IS 2 FEET OR MORE

ENGINEERING STANDARDS 2025			
REVISIONS		ENGINEERING DIVISION CITY OF POMPAÑO BEACH	TYPE 'B' DROP MANHOLE
BY	DATE		
S.S.	JUNE 2005		DATE: JUNE 2022 DWG. NO. 214-1
T.W.	11-2007		
S.S.	12-2013		SCALE: N.T.S.
A.S.	09-2021		

DRC

PZ25-12000028

10/15/2025

KHA PROJECT 043175014				KHA PROJECT 043175014			
DATE 9/4/2025				DATE 9/4/2025			
SCALE AS SHOWN				SCALE AS SHOWN			
DESIGNED BY GVF				DESIGNED BY GVF			
DRAWN BY EA				DRAWN BY EA			
CHECKED BY GVF				CHECKED BY GVF			
DATE				DATE			
BY				BY			
DATE				DATE			
REVISIONS				REVISIONS			
No.				No.			
Kimley»Horn				Kimley»Horn			
© 2025 KIMLEY-HORN AND ASSOCIATES, INC. 8201 PETERS ROAD, SUITE 2200, PLANTATION, FL 33324 PHONE: 954-535-5100 FAX: 954-739-2247 WWW.KIMLEY-HORN.COM REGISTRY NO. 35106				© 2025 KIMLEY-HORN AND ASSOCIATES, INC. 8201 PETERS ROAD, SUITE 2200, PLANTATION, FL 33324 PHONE: 954-535-5100 FAX: 954-739-2247 WWW.KIMLEY-HORN.COM REGISTRY NO. 35106			
MODERA POMPAÑO BEACH				MODERA POMPAÑO BEACH			
PREPARED FOR MCRT INVESTMENTS LLC				PREPARED FOR MCRT INVESTMENTS LLC			
FLORIDA				FLORIDA			
POMPAÑO BEACH				POMPAÑO BEACH			
SHEET NUMBER C-403				SHEET NUMBER C-403			
WATER & SEWER DETAILS				WATER & SEWER DETAILS			