




| COLOR SCHEME KEY |   |
|------------------|---|
| 1                | MAIN<br>SW 7757<br>HIGH REFLECTIVE WHITE                    |
| 2                | TRIMS<br>SW 7646<br>FIRST STAR                              |
| 3                | DETAIL COLOR<br>SW 7648<br>BIG CHILL                        |
| 4                | AWNING/BRACKETS<br>SW 7104<br>COTTON WHITE                  |
| 5                | RAILING/WINDOWS/<br>DOOR FRAMES<br>SW 7048<br>URBANE BRONZE |
| 6                | SHUTTERS/GARAGE DOORS<br>SW 9177<br>SALTY DOG               |
| 7                | ROOFS<br>BARREL TILES<br>HUES OF CHARCOAL                   |
| 8                | STONE VENEER<br>FRENCH LIMESTONE CREAM                      |

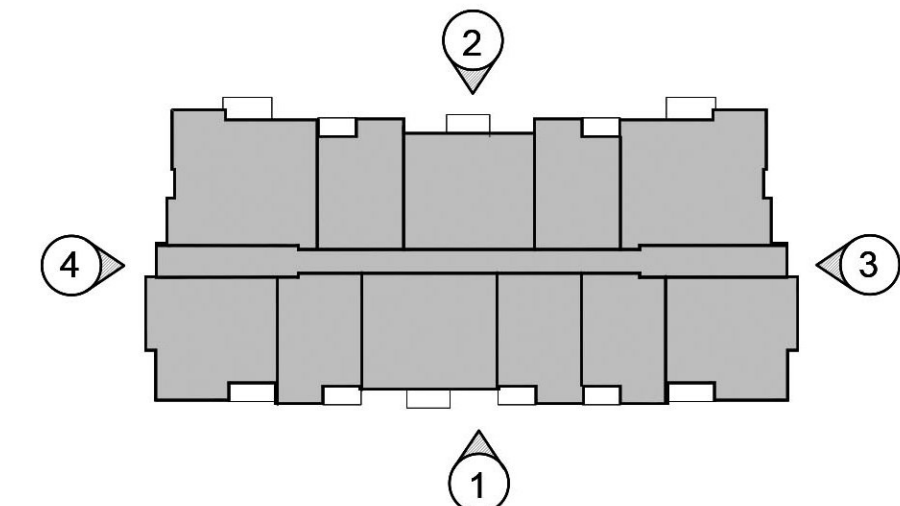

KEYPLAN  
N.T.S.  
BLDG IB ELEVATIONS

SCALE: 1/8"=1'-0"

P&Z

PZ223-12000017

06-25-2025

ARCHITECT'S BUILDING CODE STATEMENT/ TO THE BEST OF THE ARCHITECT'S KNOWLEDGE THE PLANS AND SPECIFICATIONS COMPLY WITH THE FLORIDA BUILDING CODE SEVENTH EDITION (2020) AND THE APPLICABLE FIRE SAFETY STANDARDS AS DETERMINED BY THE LOCAL AUTHORITY AND CHAPTER 633 FLORIDA STATUTES.

PRE-APP MEETING 04/04/2023  
DRC SUBMITTAL 06/13/2023  
DRC RE-SUBMITTAL 08/16/2023  
DRC RE-SUBMITTAL 01/01/2024  
DRC RE-SUBMITTAL 10/16/2024  
DRC RE-SUBMITTAL 12/10/2024  
DRC RE-SUBMITTAL 01/29/2025

BY

OAKS @ PALM AIRE

FOR:  
MORGUARD  
LOCATED AT:  
POMPANO BEACH, FLORIDA



JOSE I. SAUMELL  
AR0013085

MSA ARCHITECTS, INC.  
AAC0000895  
8950 SW 74th COURT  
SUITE 1513  
MIAMI, FLORIDA 33156  
(305) 273-9911



ARCHITECTS  
ARCHITECTURE & PLANNING

COPYRIGHT © 2024 BY MSA ARCHITECTS, INC. ALL RIGHTS RESERVED. THIS DOCUMENT IS THE PROPERTY OF MSA ARCHITECTS, INC. AND IS NOT TO BE REPRODUCED, COPIED, OR DISTRIBUTED IN ANY MANNER WITHOUT THE WRITTEN PERMISSION OF MSA ARCHITECTS, INC.

DRAWN \_\_\_\_\_ JAV  
CONTRACT DATE 10/12/22  
SCALE AS SHOWN  
JOB NO. 2181.PRJ  
SHEET TITLE:  
BLDG ELEVATIONS

SHEET NUMBER:  
A-3.1.2B