




ENGINEERING STANDARDS 2022			
REVISIONS		ENGINEERING DIVISION CITY OF POMPANO BEACH	UTILITY PIPE AND MARKER BALLS LOCATION
BY	DATE		
S.S.	01/30/12		
		SCALE: N.T.S.	DATE: JUNE 2022 DWG. NO. 208-1

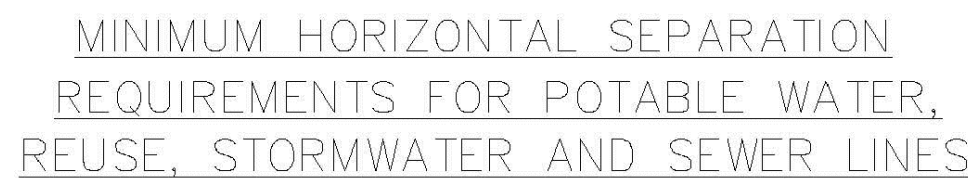

REVISIONS		ENGINEERING DIVISION CITY OF POMPANO BEACH	MIN. HORIZONTAL SEPARATION FOR SANITARY SEWER	
BY	DATE			
S.S.	01/30/12			
		SCALE: N.T.S.	DATE: <u>JUNE 2022</u> DWG. NO. <b>209-1</b>	

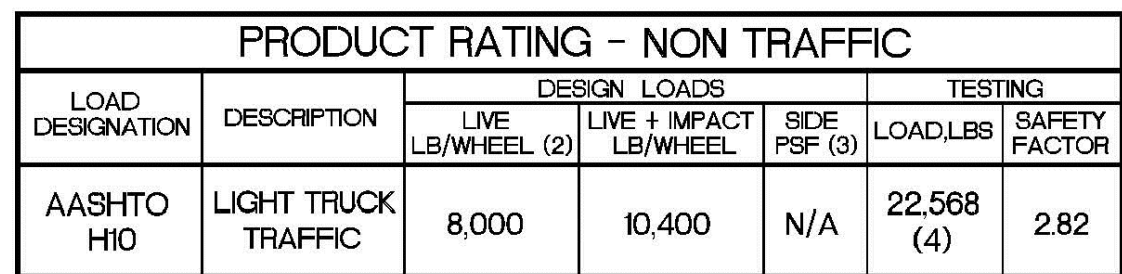

REVISIONS		ENGINEERING DIVISION CITY OF POMPANO BEACH	SEWER BOX AND COVER CDR Part No. WB03-118-12 CDR Part No. WC00-118-02
BY	DATE		
SCALE: N.T.S.		DATE: JUNE 2022	210-1
		DWG. NO.	

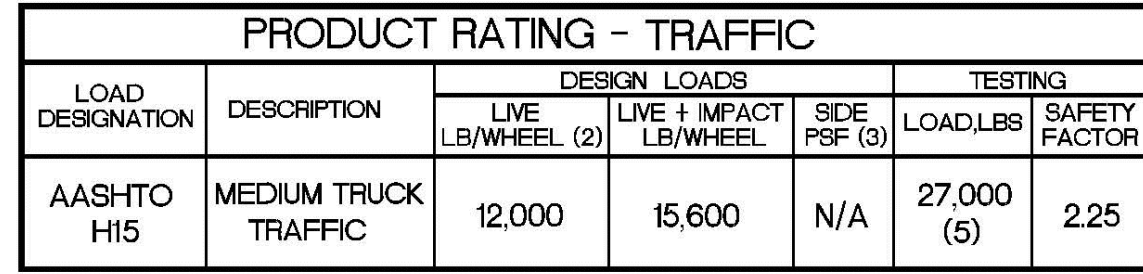

REVISIONS		ENGINEERING DIVISION CITY OF POMPANO BEACH	SEWER BOX AND COVER CDR Part No. WB04-1118-12 CDR Part No. WC02-1118-02	
BY	DATE			
SCALE: N.T.S.			DATE: <u>JUNE 2022</u> DWG. NO. <u>210-2</u>	



REVISES		ENGINEERING DIVISION CITY OF POMPANO BEACH	SEWER BOX AND COVER HEAVY TRAFFIC	
BY	DATE			
S.S.	12/08/18			DATE: JUNE 2022 DWG. NO. 210-3
		SCALE: N.T.S.		



REVISIONS		ENGINEERING DIVISION CITY OF POMPANO BEACH	TRAFFIC RATED SEWER COVER	
BY	DATE			
		SCALE: N.T.S.	DATE: JUNE 2022 DWG. NO. <b>211-1</b>	



REVISONS		ENGINEERING DIVISION CITY OF POMPANO BEACH	MANHOLE COUPLING	
BY	DATE			
S.S.	JUNE 2005			DATE: JUNE 2022 DWG. NO.
				212-1
			SCALE: N.T.S.	



NOTE:  
C.O.P.B. MAY APPROVE ALTERNATE WATER TIGHT CONNECTION.

REVISIONS		ENGINEERING DIVISION CITY OF POMPANO BEACH	MAINTENANCE ACCESS STRUCTURE	
BY	DATE			
SCALE: N.T.S.			DATE: JUNE 2022 DWG. NO. 212-2	