


NOTES:

1. FILTER FABRIC PER F.D.O.T. STD. INDEX # 285 SHALL BE USED AT EACH SIDE AND ON TOP, AND AT EACH END OF FRENCH DRAIN TRENCH.

2. AFTER THE BALLAST ROCK HAS BEEN PLACED TO THE PROPER ELEVATION IT SHALL BE CAREFULLY VIBRATED OR COMPACTED IN ORDER TO ALLOW FOR INITIAL SETTLEMENT THAT MAY OCCUR. IF IT DOES TAKE PLACE, ADDITIONAL BALLAST ROCK WILL BE ADDED TO RESTORE THE BALLAST ROCK TO THE PROPER ELEVATION SO THAT THE EXFILTRATION TRENCH CAN BE COMPLETED IN ACCORDANCE WITH THE DETAIL.


EXFILTRATION TRENCH DETAIL

N.T.S.

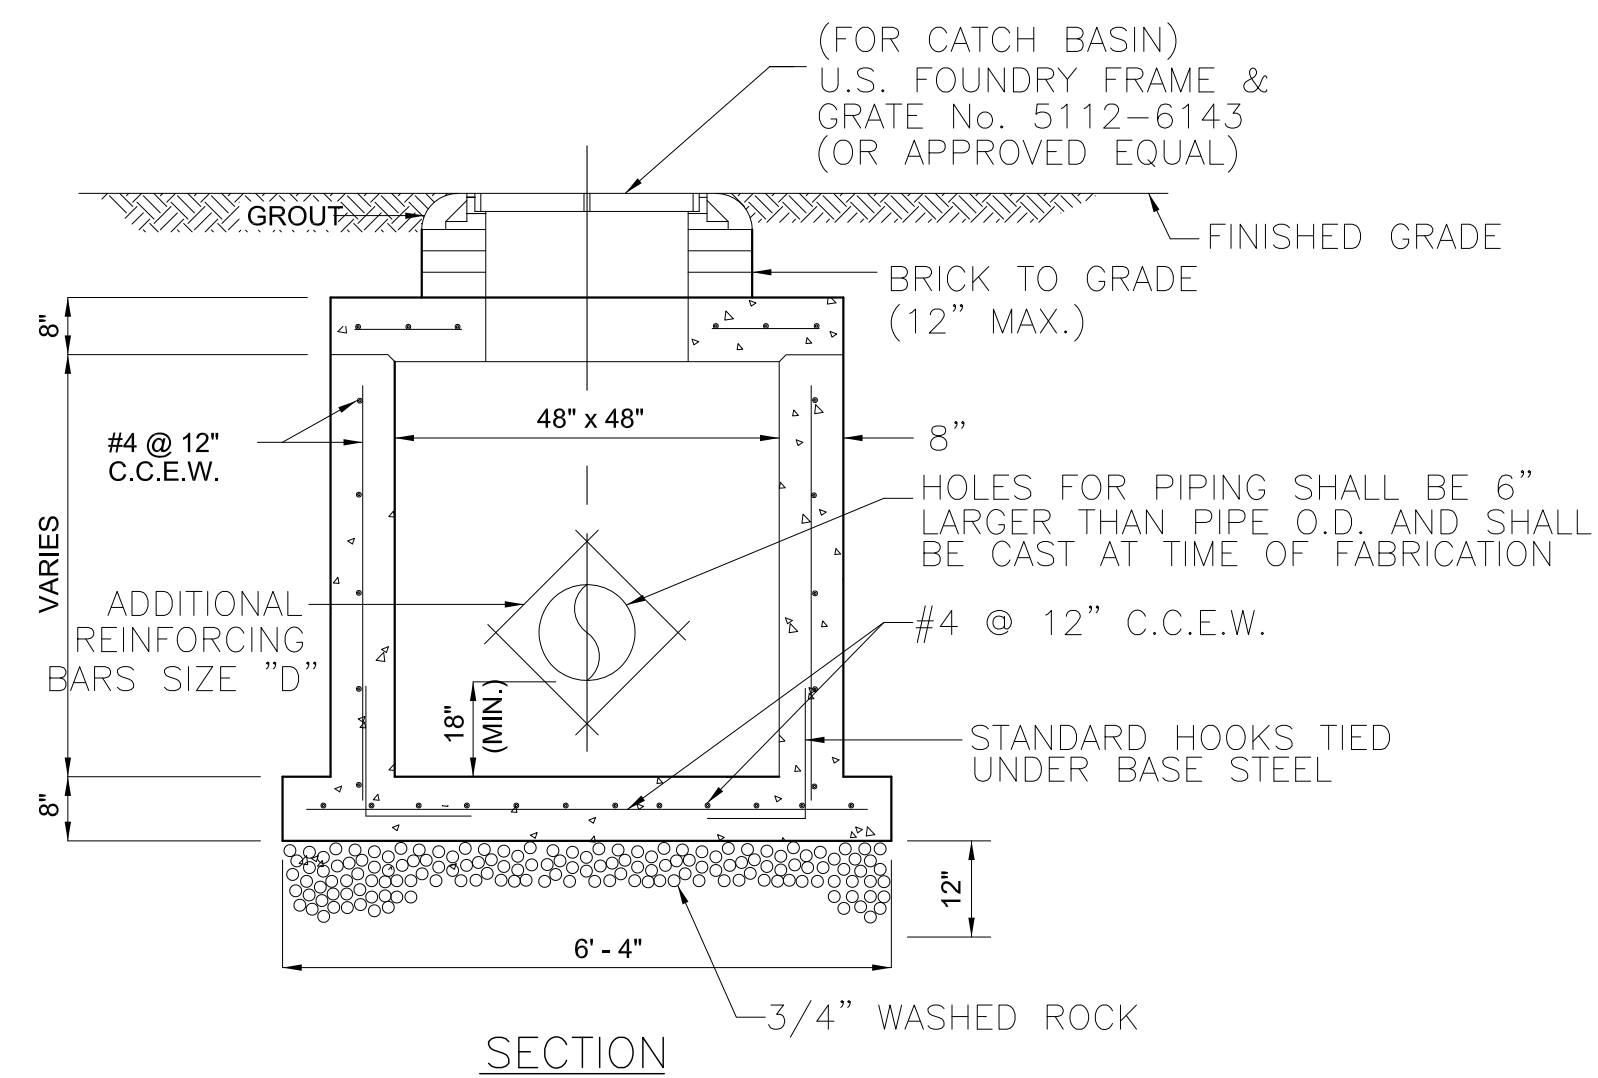

PRECAST DRAINAGE CATCH BASIN

N.T.S.

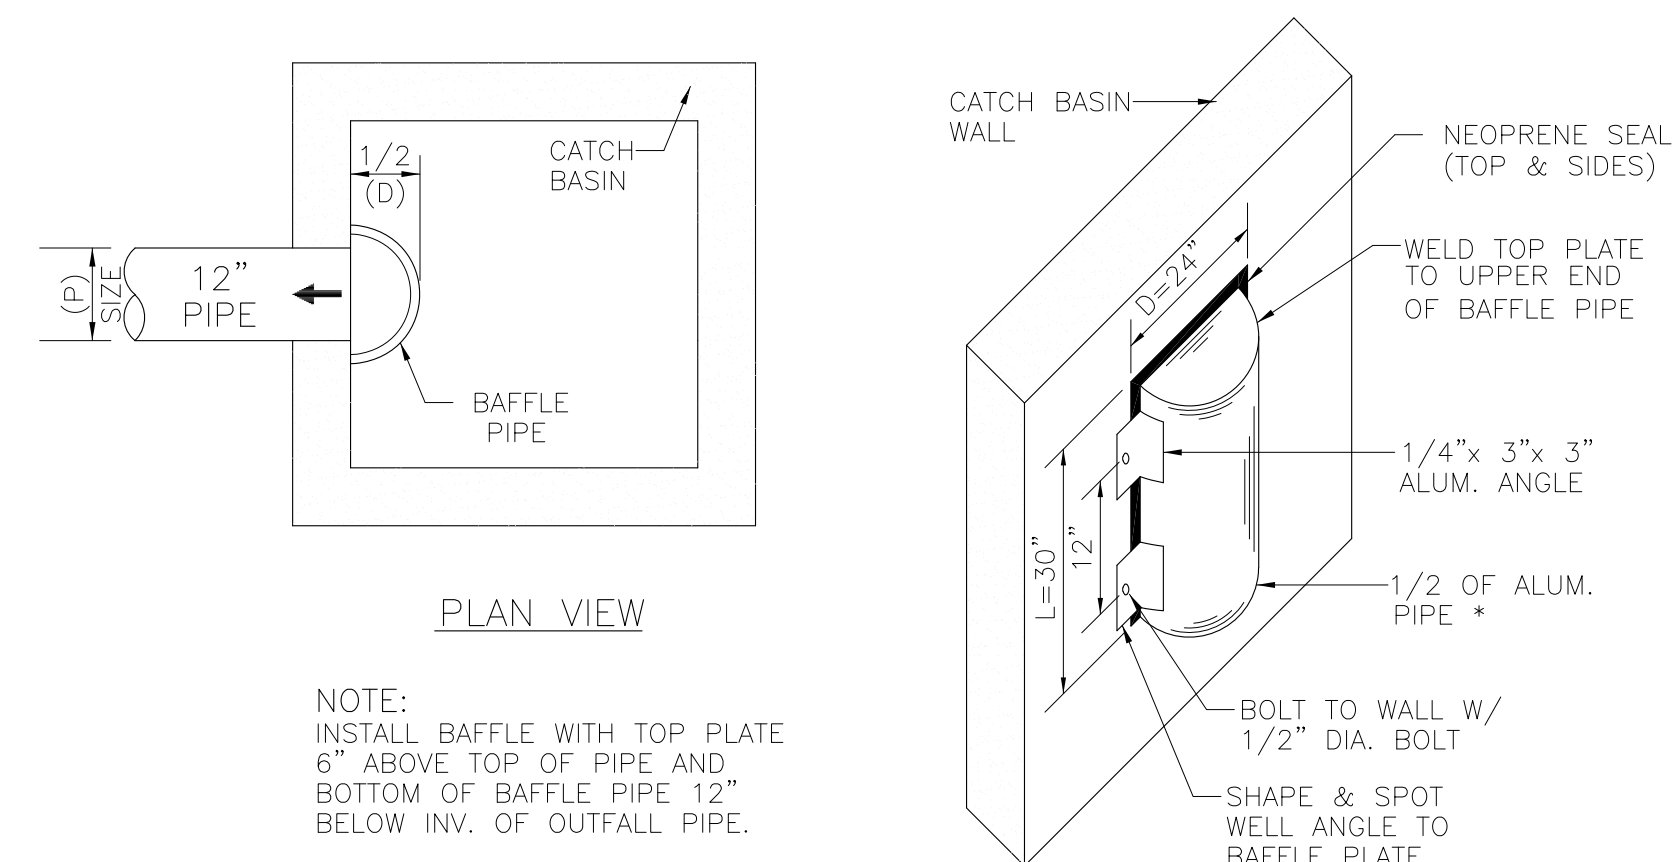

POLLUTION RETARDENT BAFFLE (PRB)

N.T.S.

Regina Bobo-Jackson, State of Florida, Professional Engineer, License No. 38550


This item has been digitally signed and sealed by Regina Bobo-Jackson, P.E. on the date adjacent to the seal.

Printed copies of this document are not considered signed and sealed and the signature must be verified on any electronic copies.



10620 GRIFTIN ROAD, SUITE 102
COOPER CITY, FL 33328
TEL: (954) 434-5905 FAX: (954) 434-5904
CERTIFICATE OF AUTHORIZATION NUMBER 5287

TEL: (954) 434-5905 FAX: (954) 434-5904
 CERTIFICATE OF AUTHORIZATION NUMBER 5287

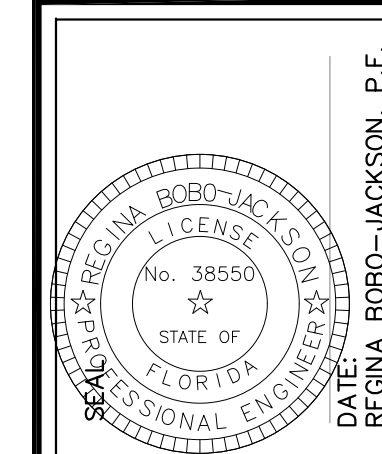

DATE: _____
REGINA BOBO-JACKSON, P.E.
FL P.E. NO.: 38550

REGINA BOBO-JACKSON, P.E.
FL P.E. NO.: 38550

AUTOMOTIVE CUSTOMIZERS WAREHOUSE
1777 N ANDREWS AVENUE
POMPAHO BEACH, FL 33069

[illegible]

GEA PROJECT NO. : 23010
DATE : 11-12-23
SCALE : AS SHOWN
DESIGNED BY : R.B.J.
DRAWN BY : C.P.R.
CHECKED BY : R.B.J
APPROVED BY : R.B.J

SHEET TITLE

DRAINAGE DETAILS

C4 OF 8