
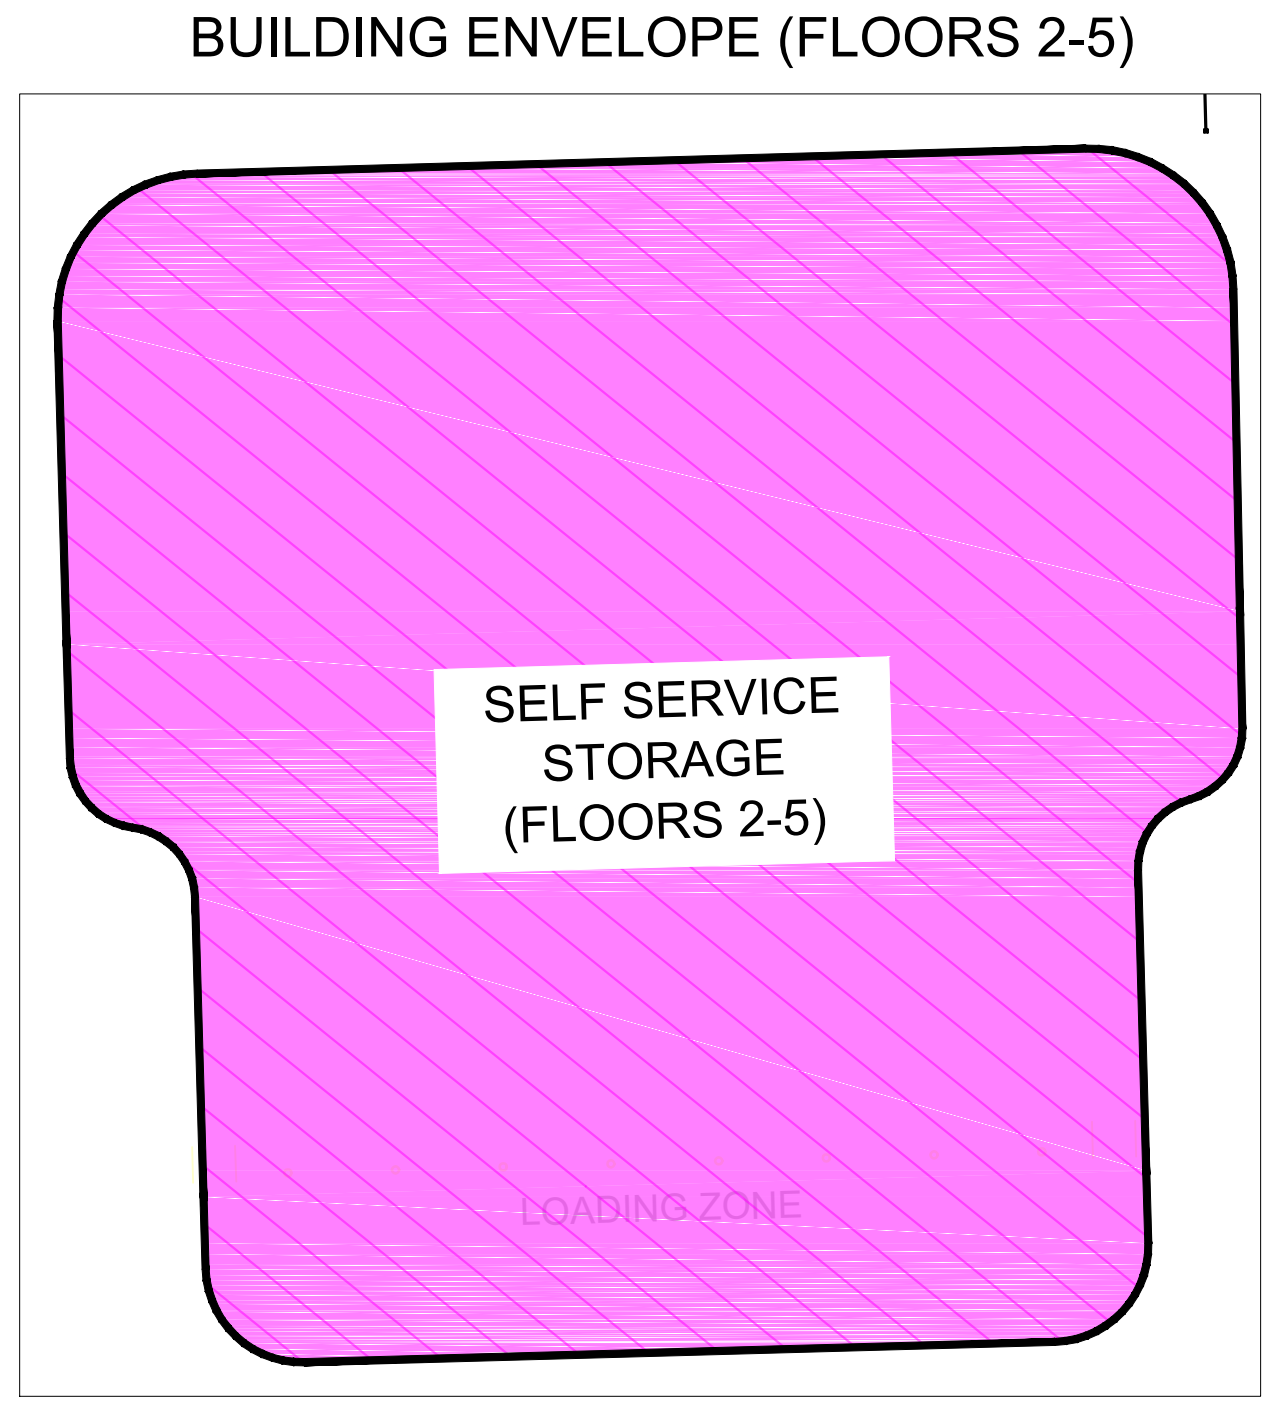


**Exhibit 2**

- LEGEND:**
- GREEN SPACE / BUFFERS
  - BUILDING BASE PLANTING
  - PEDESTRIAN PLAZA / PROMENADE
  - PARKING
  - COVERED LOADING AREA
  - ASPHALT PAVEMENT
  - WATER SERVICE
  - SANITARY SEWER SERVICE
  - VEHICLE CIRCULATION / PARKING
  - RETAIL / RESTAURANT
  - SELF-SERVICE STORAGE
  - ✱ ACTIVITY NODE / OPENINGS
  - 🚲 BICYCLE PARKING
  - BICYCLE / PEDESTRIAN CIRCULATION

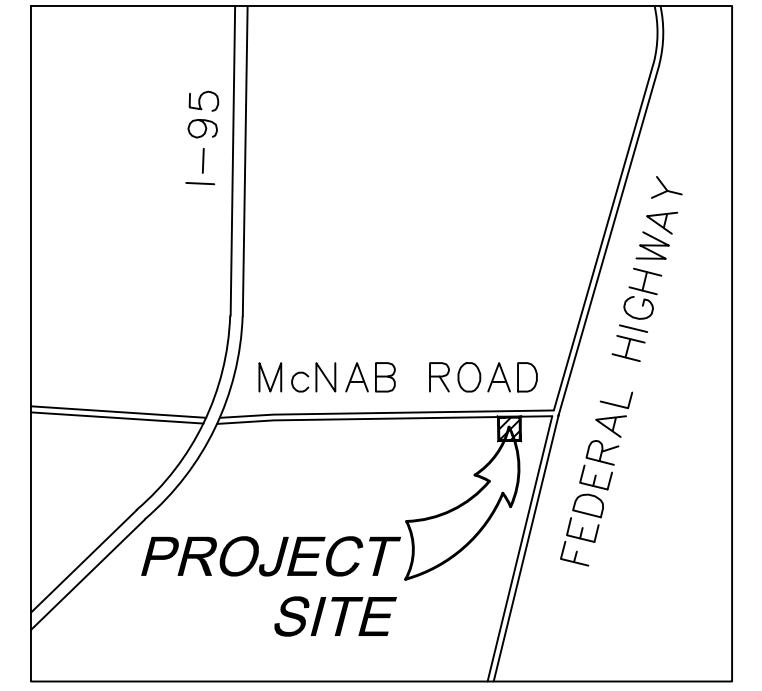

DATE: JULY 2016  
 SCALE: AS INDICATED  
 DRAWN BY: M.A.  
 DESIGN BY: M.A.  
 CHECKED BY: J.T.

DATE	REVISION

(FOR THE FIRM)

**KEITH ASSOCIATES INC.**  
 consulting engineers  
 301 East Atlantic Boulevard  
 Pompano Beach, Florida 33060-6643  
 (954) 788-3400; FAX (954) 788-3500  
 State of Florida Certificate of  
 Authorization Number - 7928

950 EAST MCNAB RD.  
**PCD MASTER PLAN**  
 CITY OF POMPANO BEACH      BROWARD COUNTY

SHEET IDENTIFICATION  
**PCD-1**

PROJECT NO. **08128.02**

Drawing name: N:\08128\02 - McNab Road Retail and Storage\Planning\Zoning\CD\08128.02-PCD Plan.dwg    Layout Name: PCD-1    Plotted by: M.Alexander    Plotted on: Feb 24, 2017 - 2:20am