


LIFE SAFETY PLAN 2ND FLOOR - NEW BUILDING B
SCALE: 3/32" = 1'-0"

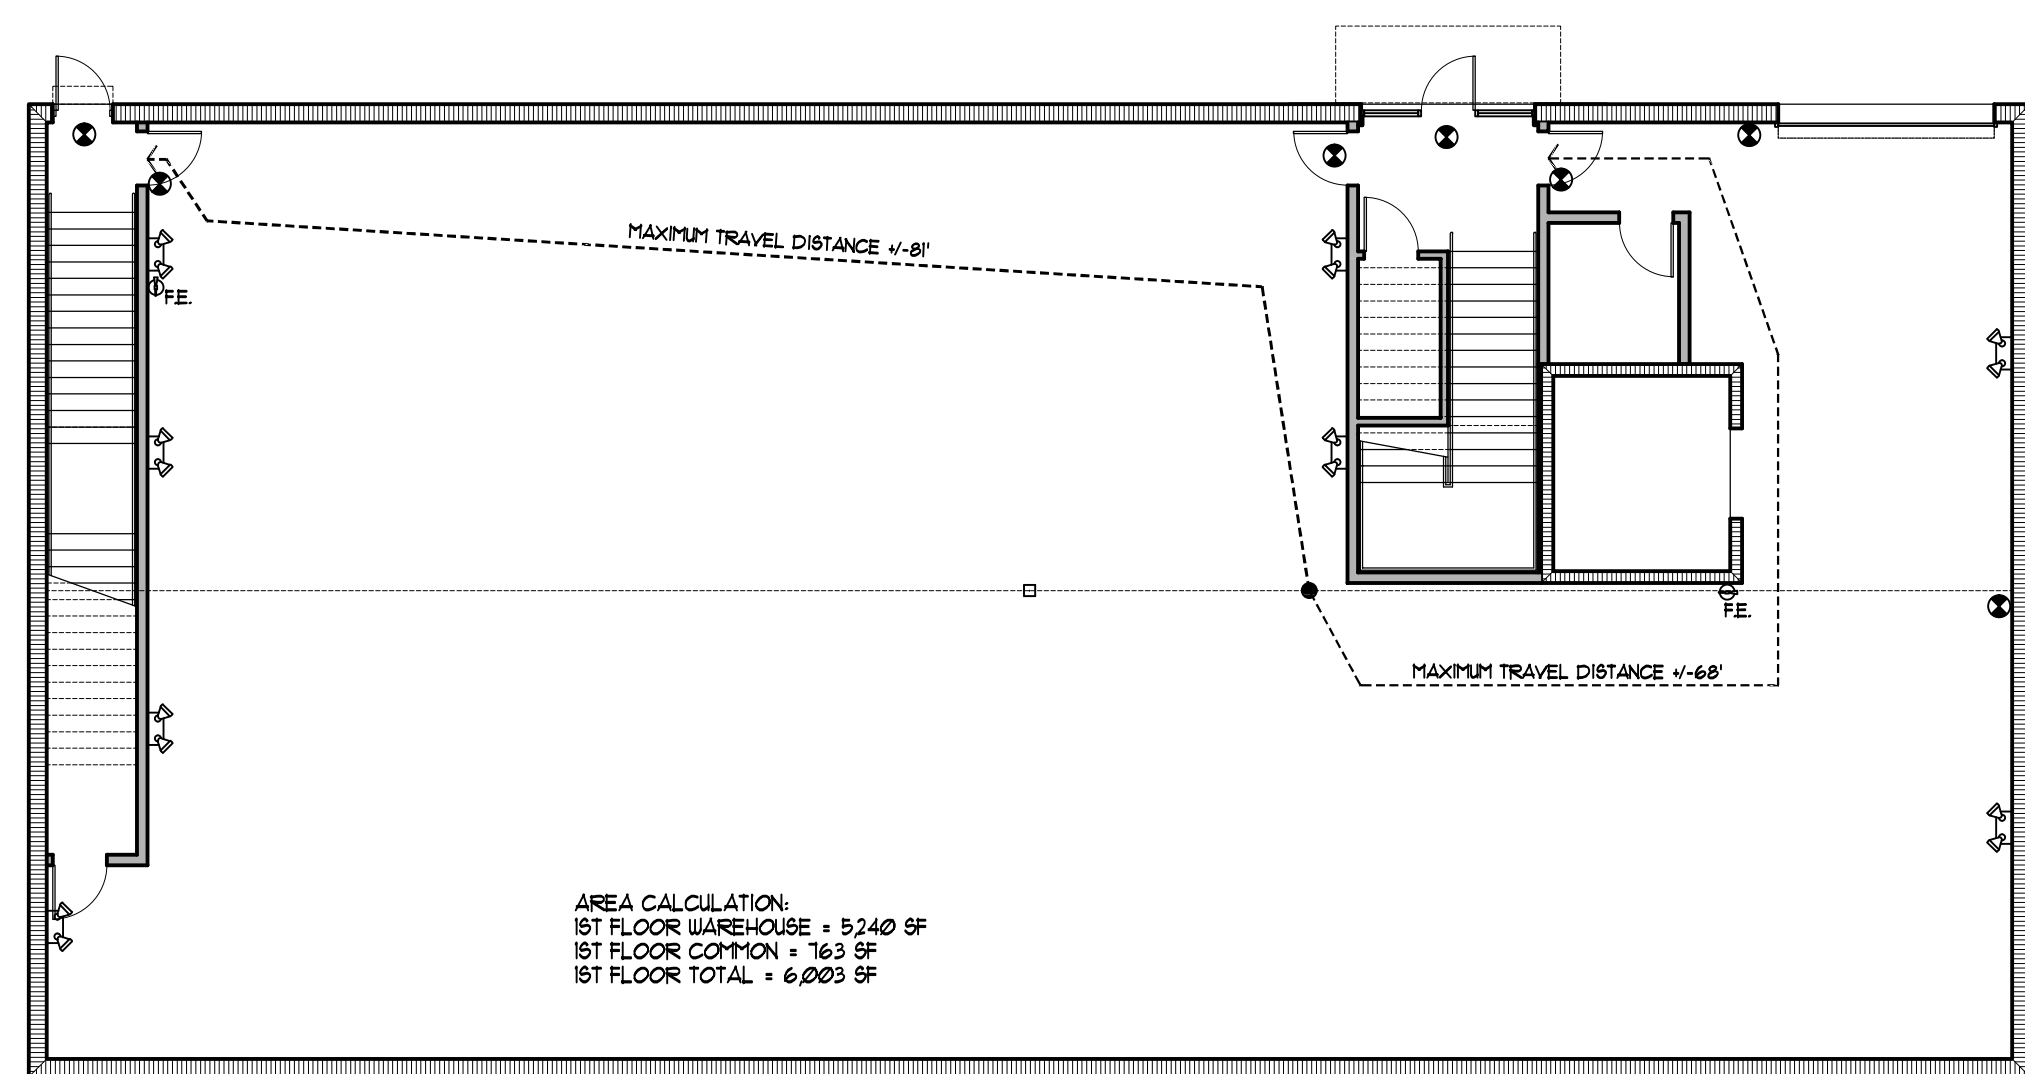


LIFE SAFETY PLAN 1ST FLOOR - NEW BUILDING B
SCALE: 3/32" = 1'-0"

LIFE SAFETY PLAN - EXISTING BUILDING A-1
SCALE: 3/32" = 1'-0"

PLAN REVIEW DATA

- APPLICABLE CODES**
- A. FLORIDA BUILDING CODE - 2020 EDITION
 - B. NATIONAL ELECTRIC CODE - 2015 EDITION
 - C. N.F.P.A.-LIFE SAFETY CODE - 2015 EDITION
 - D. FLORIDA FIRE PREVENTION CODE - 6TH EDITION WITH BROWARD COUNTY AMENDMENTS
- OCCUPANCY TYPE**
- A. GROUP S-2
 - B. MEDIUM HAZARD STORAGE
 - C. FULLY SPRINKLERED & FIRE ALARM
- ZONING**
- A. I-1 (Pompano Beach)
- CONSTRUCTION TYPE (NEW BUILDING)**
- A. TYPE III B UNPROTECTED TWO STORY
 - B. FULLY FIRE SPRINKLERED
 - C. CMU WALLS WITH PRECAST CONCRETE PANEL 2ND FLOOR & TWIN T ROOF SYSTEM

LIFE SAFETY PLAN - EXISTING BUILDING A-2
SCALE: 3/32" = 1'-0"

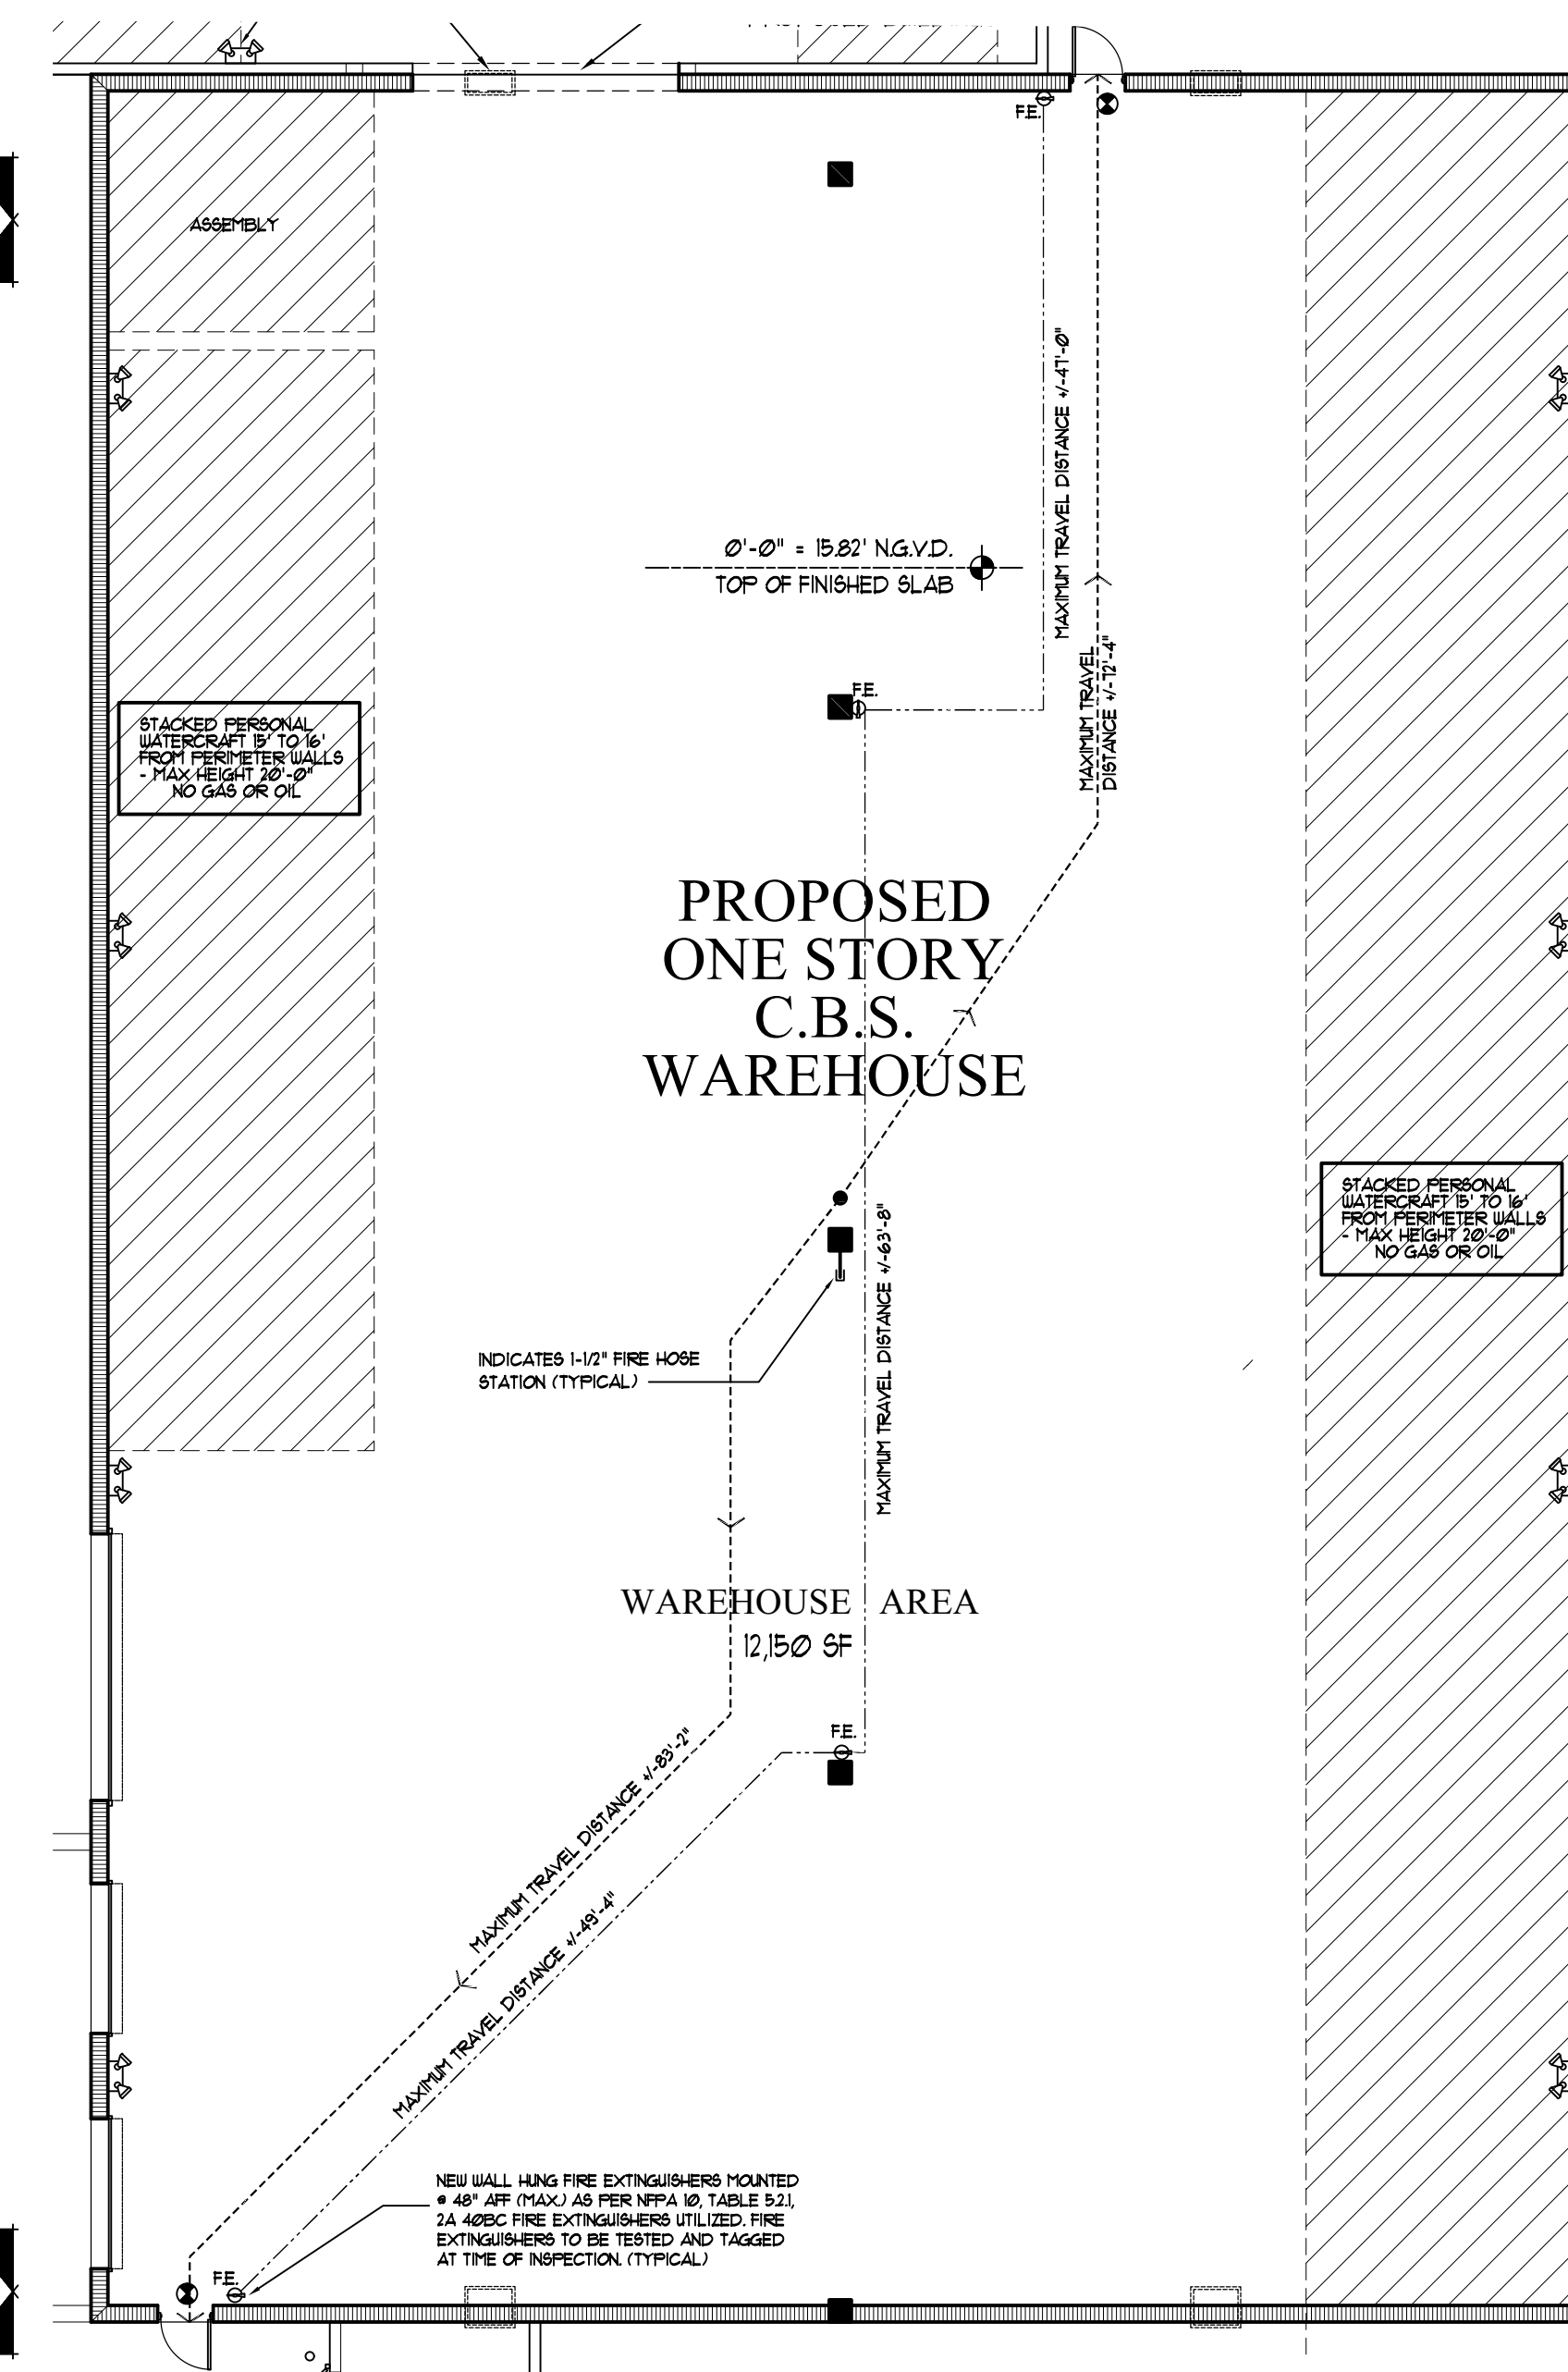

	<p>project name</p> <p>A PROPOSED TWO STORY WAREHOUSE FOR:</p> <p>RIVA MOTORSPORTS</p> <p>5100 NE 13 WAY POMPANO BEACH, FLORIDA 33061</p>	<p>revision dates</p> <p>REV 1: 6-15-21</p> <p>REV 2: 8-30-21</p>	<p>consultant seal</p>	<p>TE MLADON CERNIC</p> <p>AR0011636</p> <p>Pete M Ebersole</p>	<p>ARCHITECTURE LANDSCAPE ARCHITECTURE LAND PLANNING INTERIOR DESIGN GOVERNMENTAL PROCESSING AA26001446</p> <p>ARCHITECTURAL ALLIANCE 612 S.W. 4TH AVENUE FORT LAUDERDALE, FLORIDA 33315 TEL: (954) 764-8858 FAX: (954) 764-0731 E-MAIL: architecture@archall.net</p>	<p>project number</p> <p>21112</p> <p>release date</p> <p>6-16-21</p>	<p>sheet description</p> <p>LIFE SAFETY PLAN</p>	<p>drawing number</p> <p>LS-1</p>
--	--	---	------------------------	---	--	---	--	--