


PROPOSED FAÇADE - EAST ELEVATION - N.E. 20TH AVE.

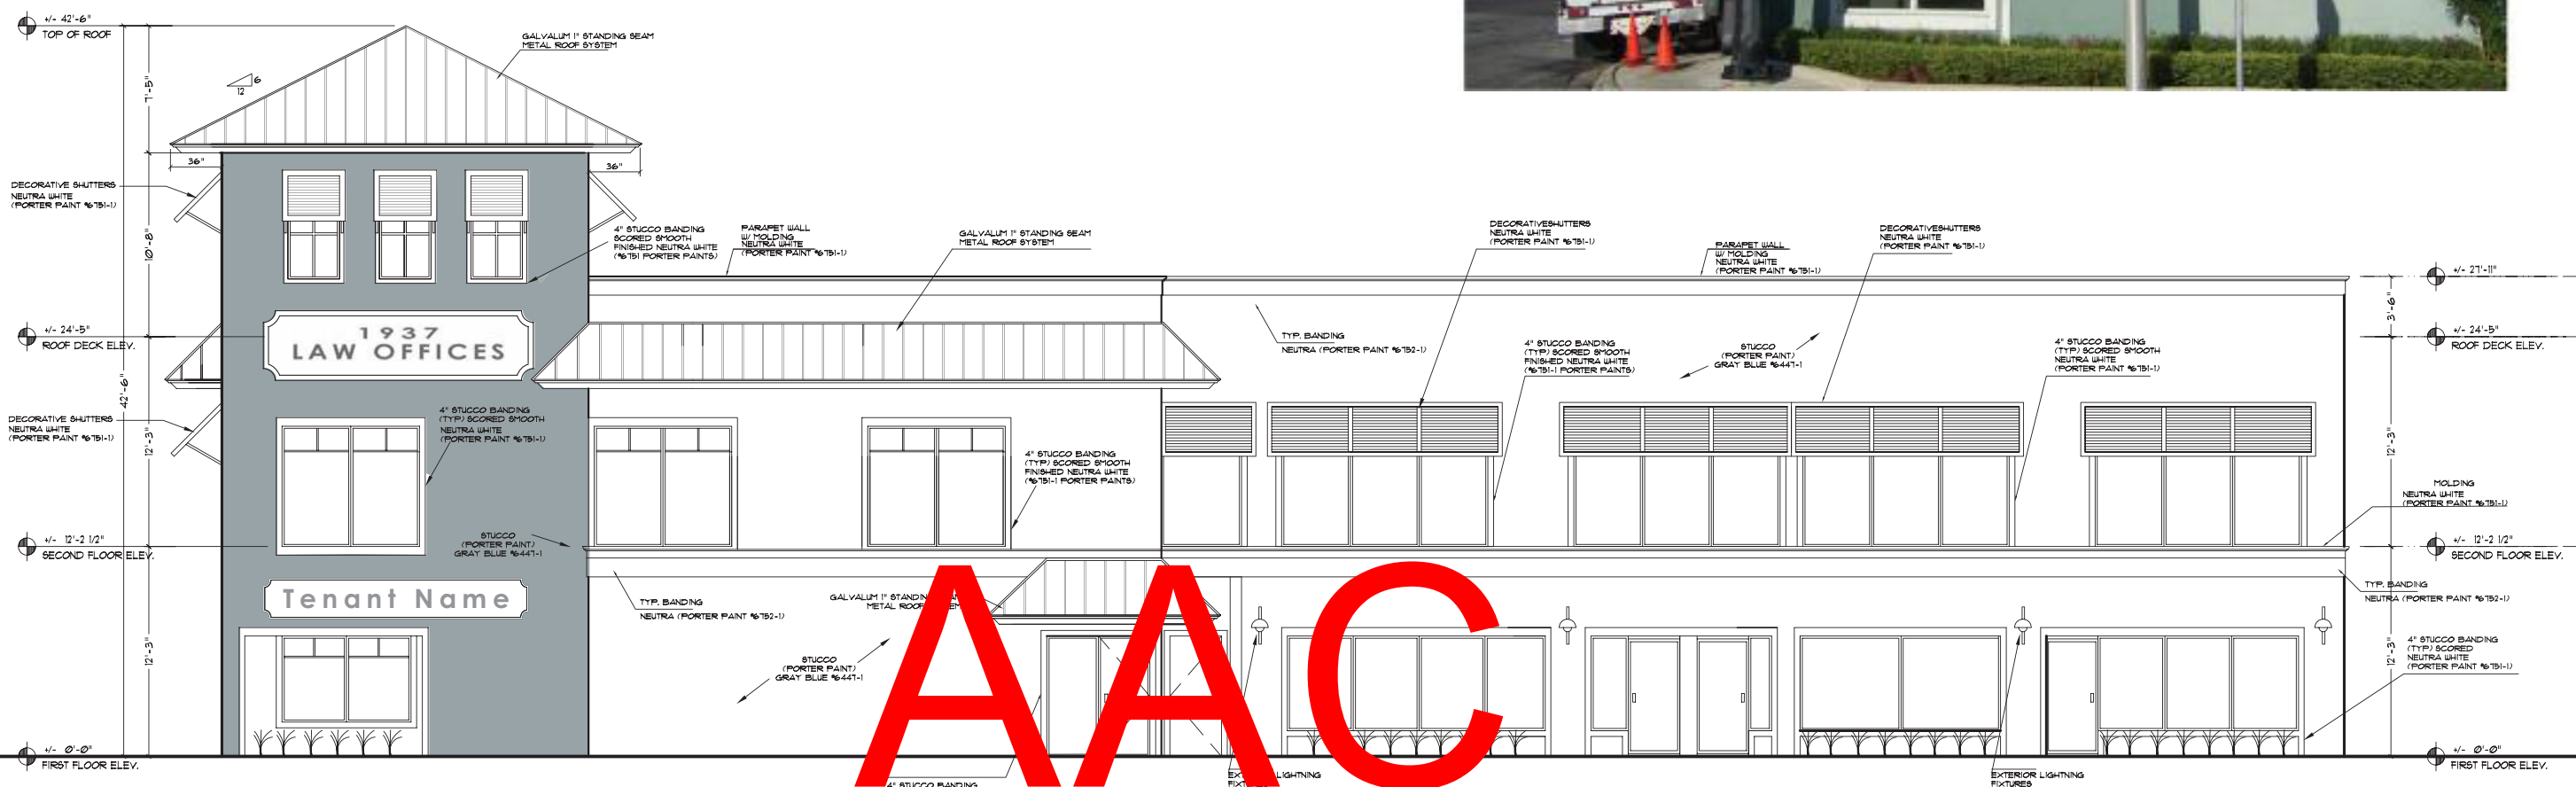

AAC

PZ12-30000001

12/7/21