

CONTRACT PLANS COMPONENTS

ROADWAY PLANS
SIGNING AND MARKING PLANS

STATE OF FLORIDA
DEPARTMENT OF TRANSPORTATION

EXHIBIT "A"

CONTRACT PLANS

INDEX OF ROADWAY PLANS


SHEET NO.	SHEET DESCRIPTION
1	KEY SHEET
2	SUMMARY OF PAY ITEMS
3	TYPICAL SECTIONS
4	SUMMARY OF DRAINAGE STRUCTURES
5	GENERAL NOTES
6 - 11	ROADWAY PLANS
12 - 15	BACK OF SIDEWALK PROFILES
16	RAILROAD DETAILS
17	GRAVITY WALL DETAILS
18	DRAINAGE STRUCTURES
19 - 22	CROSS SECTIONS
23	TEMPORARY TRAFFIC CONTROL PLAN
CTL-1 THRU CTL-4*	PROJECT CONTROL
UTV-1*	VERIFIED UTILITY LOCATE

*This sheet is included in the Index of Roadway Plans only to indicate that it is part of the Roadway Plans. This sheet is contained in a seperate digitally signed and sealed document.

FINANCIAL PROJECT ID 437785-1-52-01
(FEDERAL FUNDS)

BROWARD COUNTY (86000, 86900)

POMPANO BEACH MOBILITY SIDEWALKS
NE 6TH ST FROM DIXIE HWY TO W. OF FLAGLER AVE
NE 4TH ST FROM FLAGLER AVE TO NE 1ST AVE
SW 6TH ST FROM DIXIE HWY TO S. CYPRESS RD

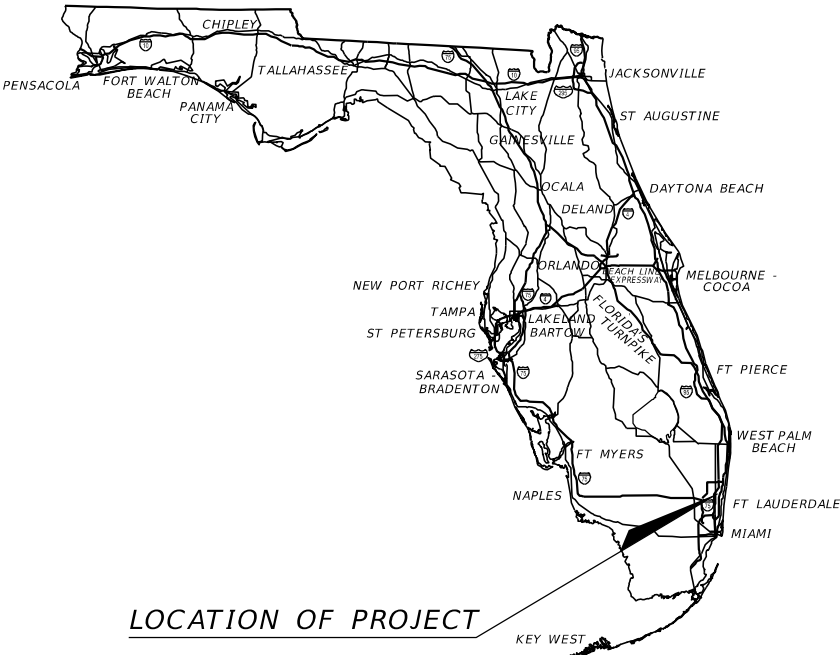


LOCATION OF PROJECT

NE 6TH STREET
ROADWAY DESIGN STA. 30+79.72
FLORIDA EAST COAST RAILWAY (FEC)
FEC VAL-MAP STA. 17567+54
CROSSING NAME REFERENCE PER FEC
AAR\DOT #272528N
RR MP: 332+77

BEGIN CONSTRUCTION
STA. 30+49.05
Q CONST NE 6TH STREET

BEGIN CONSTRUCTION
STA. 30+30.66
Q CONST NE 4TH STREET

BEGIN CONSTRUCTION
STA. 30+13.30
Q CONST SW 6TH STREET

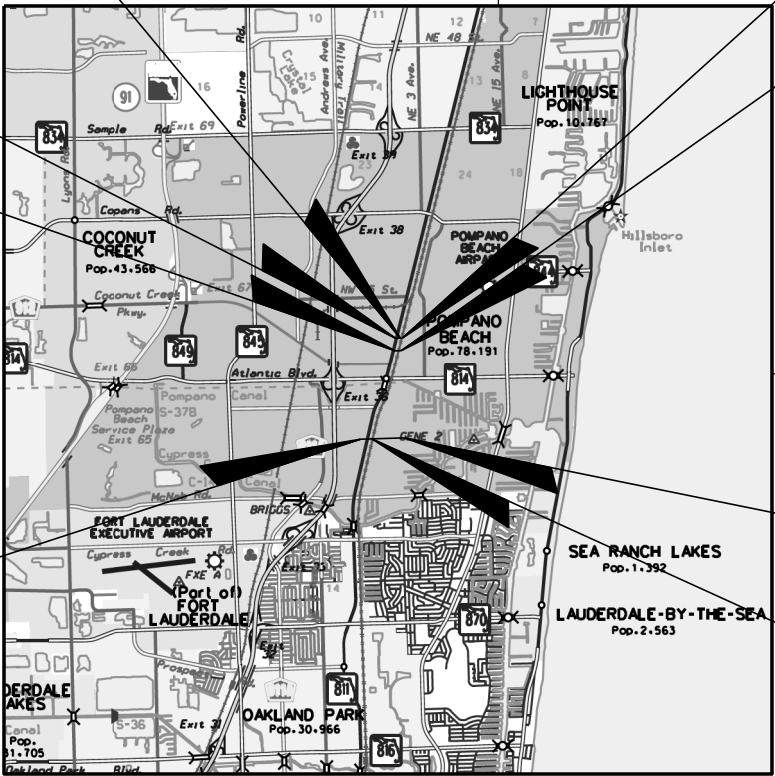


END CONSTRUCTION
STA. 31+35.08
Q CONST NE 6TH STREET

END CONSTRUCTION
STA. 32+61.05
Q CONST NE 4TH STREET

T-48-S
T-49-S

END CONSTRUCTION
STA. 51+36.36
Q CONST SW 6TH STREET

SE 6TH STREET
ROADWAY DESIGN STA. 36+12.96
FLORIDA EAST COAST RAILWAY (FEC)
FEC VAL-MAP STA. 17621+54
CROSSING NAME REFERENCE PER FEC
AAR\DOT #272535Y
RR MP: 333+79

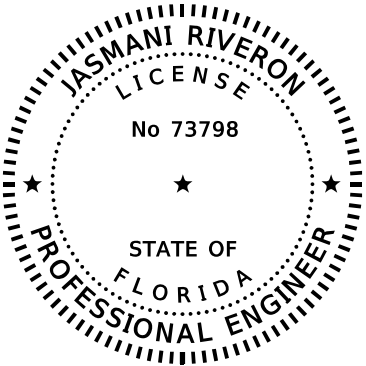

BIDDABILITY SUBMITTAL
XXX, 2019

THIS ITEM HAS BEEN DIGITALLY SIGNED
AND SEALED BY:

ON THE DATE ADJACENT TO THE SEAL

PRINTED COPIES OF THIS DOCUMENT ARE
NOT CONSIDERED SIGNED AND SEALED AND
THE SIGNATURE MUST BE VERIFIED
ON ANY ELECTRONIC DOCUMENTS.

ROADWAY PLANS

ENGINEER OF RECORD:

JASMANI RIVERON, P.E.
P.E. NO.: 73798
RJ BEHAR & COMPANY
12788 WEST FOREST HILL BLVD, SUITE 2003
WELLINGTON, FL 33414
CONTRACT NO.: C9T43
VENDOR NO.: 65-0954070001
CERTIFICATE OF AUTHORIZATION NO.: 00008365

FDOT PROJECT MANAGER:

VANDANA NAGOLE, PE

GOVERNING STANDARD PLANS:

Florida Department of Transportation, FY2018-19 Standard Plans for Road and Bridge Construction and applicable Interim Revisions (IRs).

Standard Plans for Road Construction and associated IRs are available at the following website: <http://www.fdot.gov/design/standardplans>

GOVERNING STANDARD SPECIFICATIONS:

Florida Department of Transportation, Jan. 18 Standard Specifications for Road and Bridge Construction at the following website: <http://www.fdot.gov/programmanagement/Implemented/SpecBooks>

CONSTRUCTION CONTRACT NO.	FISCAL YEAR	SHEET NO.
T-4514	20	1

THE OFFICIAL RECORD OF THIS SHEET IS THE ELECTRONIC FILE DIGITALLY SIGNED AND SEALED UNDER RULE 61G15-23.004, F.A.C.


09/28/2018 15:33:13 PM

FLORIDA DEPARTMENT OF TRANSPORTATION PROPOSAL SUMMARY OF PAY ITEMS FOR PROPOSAL: T4514						
LEAD PROJECT : 437785-1-52-01			DISTRICT : 04		COUNTY/SECTION : 86000190	
PROJECT(S) : 43778515201			COUNTY : BROWARD			
0001 SUMMARY OF ROADWAY						
SPC	ALT	ITEM NUMBER	ITEM DESCRIPTION	UNIT	43778515201	QUANTITY TOTAL
		0101- 1-	MOBILIZATION 43778515201	LS	1.000	1.000
		0102- 1-	MAINTENANCE OF TRAFFIC 43778515201	(LS)	1.000	1.000
		0102- 60-	WORK ZONE SIGN	ED	1.000	1.000
		0102- 74- 1	CHANNELIZING DEVICE- TYPES I, II, DI, VP, DRUM, OR LCD	ED	1.000	1.000
		0102- 99-	PORTABLE CHANGEABLE MESSAGE SIGN, TEMPORARY	ED	1.000	1.000
		0104- 10- 3	SEDIMENT BARRIER	LF	1.000	1.000
		0104- 18-	INLET PROTECTION SYSTEM	EA	1.000	1.000
		0110- 1- 1	CLEARING & GRUBBING 43778515201	(LS)	1.000	1.000
		0120- 1-	REGULAR EXCAVATION	CY	1.000	1.000
		0120- 6-	EMBANKMENT	CY	1.000	1.000
		0400- 0- 11	CONCRETE CLASS NS, GRAVITY WALL	CY	1.000	1.000
		0415- 1- 1	REINFORCING STEEL- ROADWAY	LB	1.000	1.000
		0425- 1-521	INLETS, DT BOT, TYPE C,<10'	EA	1.000	1.000
		0430-175-118	PIPE CULVERT ,OPTIONAL MATERIAL ,ROUND, 18"S/CD	LF	1.000	1.000
		0515- 1- 2	PIPE HANDRAIL - GUIDERAIL, ALUMINUM	LF	1.000	1.000
		0520- 1- 10	CONCRETE CURB & GUTTER, TYPE F	LF	1.000	1.000
		0520- 2- 4	CONCRETE CURB, TYPE D	LF	1.000	1.000
		0522- 2-	CONCRETE SIDEWALK AND DRIVEWAYS, 6" THICK	SY	1.000	1.000
		0527- 2-	DETECTABLE WARNINGS	SF	1.000	1.000
		0570- 1- 2	PERFORMANCE TURF, SOD	SY	1.000	1.000

09/28/2018 15:33:13 PM


FLORIDA DEPARTMENT OF TRANSPORTATION PROPOSAL SUMMARY OF PAY ITEMS FOR PROPOSAL: T4514						
LEAD PROJECT : 437785-1-52-01			DISTRICT : 04		COUNTY/SECTION : 86000190	
PROJECT(S) : 43778515201				COUNTY : BROWARD		
0002 SUMMARY OF SIGNING						
SPC	ALT	ITEM NUMBER	ITEM DESCRIPTION	UNIT	43778515201	QUANTITY TOTAL
		0700- 1- 11	SINGLE POST SIGN, F&I GROUND MOUNT, UP TO 12 SF	AS	1.000	1.000
		0700- 1- 50	SINGLE POST SIGN, RELOCATE	AS	1.000	1.000
		0700- 1- 60	SINGLE POST SIGN, REMOVE	AS	1.000	1.000
		0711- 11-125	THERMOPLASTIC, STANDARD, WHITE, SOLID, 24" FOR STOP LINE AND CROSSWALK	LF	1.000	1.000
		0711- 15-101	THERMOPLASTIC, STANDARD-OPEN GRADED ASPHALT SURFACES WHITE, SOLID, 6"	GM	1.000	1.000
		0711- 15-201	THERMOPLASTIC, STANDARD-OPEN GRADED ASPHALT SURFACES, YELLOW, SOLID, 6"	GM	1.000	1.000

REVISIONS				ENGINEER OF RECORD JASMANI RIVERON, P.E. P.E. LICENSE NUMBER 73798 RJ BEHAR & COMPANY 12788 FOREST HILL BLVD, SUITE 2003 WELLINGTON, FL 33414 CERTIFICATE OF AUTHORIZATION 00008365	STATE OF FLORIDA DEPARTMENT OF TRANSPORTATION			SUMMARY OF PAY ITEMS	SHEET NO.
DATE	DESCRIPTION		DATE		ROAD NO.	COUNTY	FINANCIAL PROJECT ID		
						BROWARD	437785-1-52-01		2

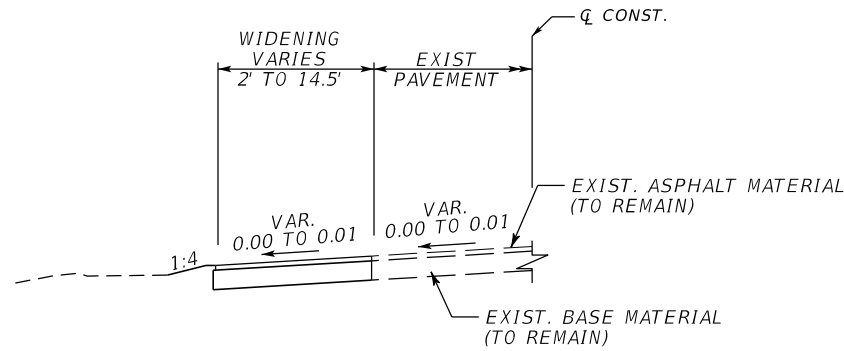


RAILROAD CROSSING DETAIL
NE 6TH STREET
STA. 30+58.43 (LT) TO STA. 30+98.17 (LT)
SW 6TH STREET
STA. 35+69.84 (RT) TO 36+16.15 (RT)
STA. 35+95.49 (LT) TO 36+43.46


WIDENING
OPTIONAL BASE GROUP 1 (TYPE B12.5 ONLY)
WITH STRUCTURAL COURSE 1" SP-9.5

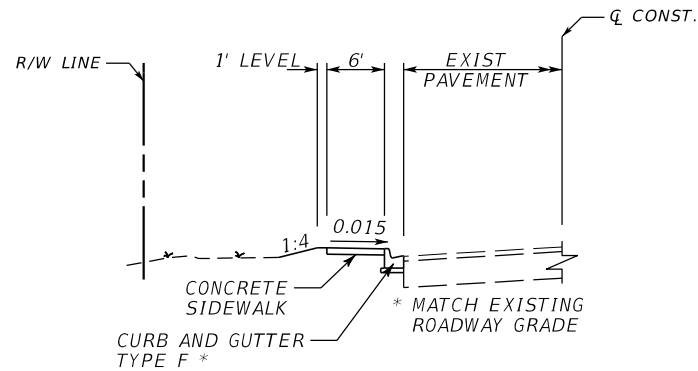


TYPICAL SECTION
NE 6TH STREET
STA. 30+49.05 (LT) TO STA. 31+35.08 (LT)

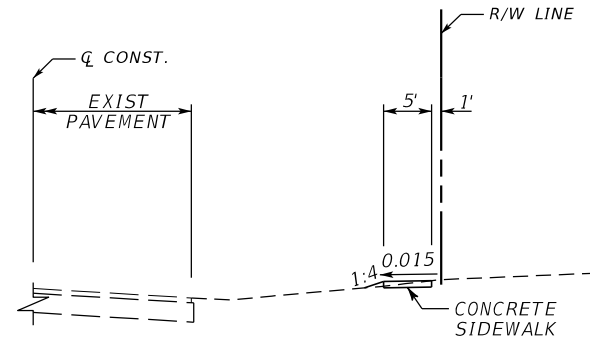


TYPICAL SECTION
NE 4TH STREET
STA. 30+30.66 (RT) TO STA. 32+61.05 (RT)

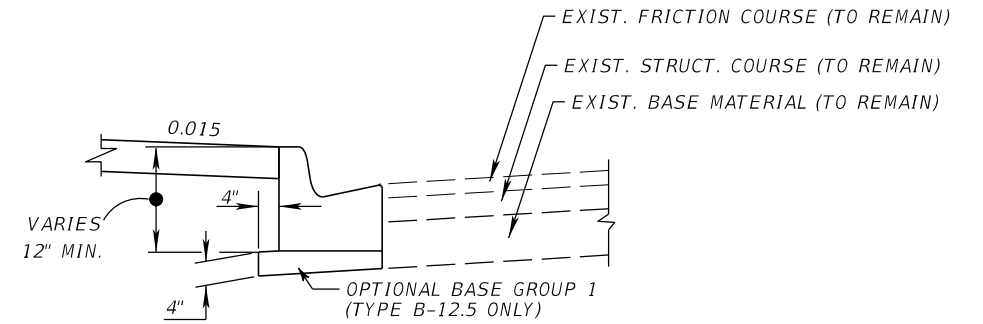


DETAIL OF ASPHALT BASE CURB PAD

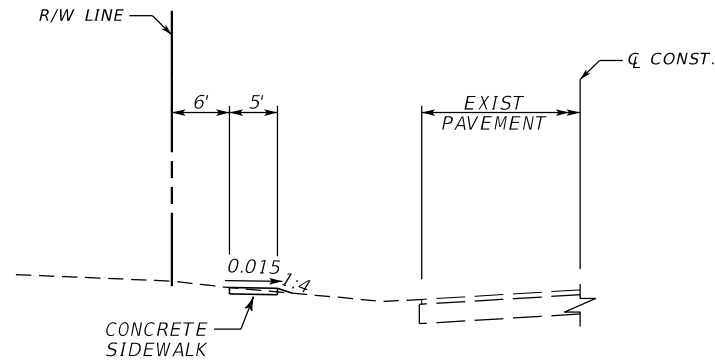

TYPICAL SECTION
SW 6TH STREET
STA. 32+13.30 (LT) TO STA. 34+46.47 (LT)

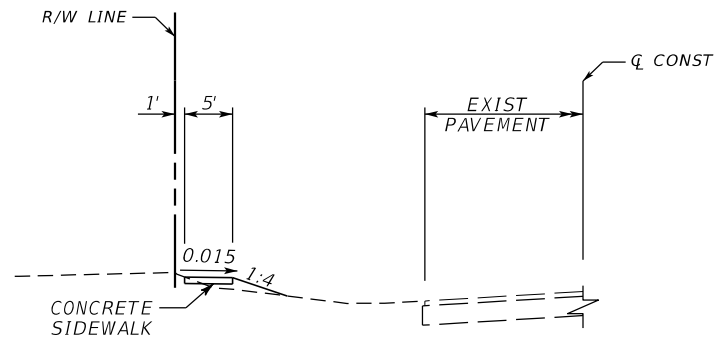

TYPICAL SECTION
SW 6TH STREET
STA. 34+46.47 (LT) TO STA. 51+36.36 (LT)

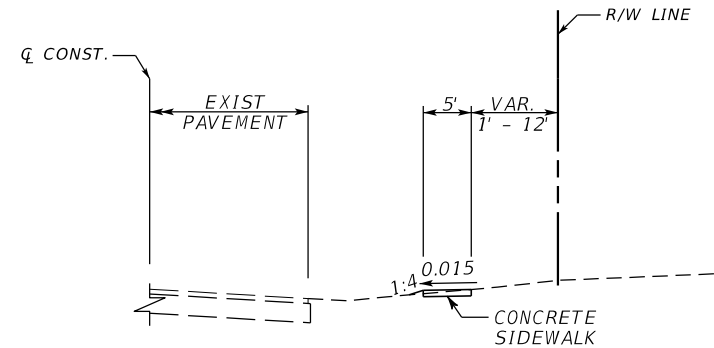

TYPICAL SECTION
SW 6TH STREET
STA. 35+52.44 (RT) TO STA. 36+27.93 (RT)
STA. 46+84.16 (RT) TO STA. 50+58.26 (RT)

TRAFFIC DATA

CURRENT YEAR = 2018 AADT = N/A
ESTIMATED OPENING YEAR = 2021 AADT = N/A
ESTIMATED DESIGN YEAR = 2021 AADT = N/A
K = N/A D = N/A T = N/A (24 HOUR)
DESIGN HOUR T = N/A
DESIGN SPEED = 30 MPH

REVISIONS				JASMANI RIVERON, PE P.E. LICENSE NUMBER 73798 RJ BEHAR & COMPANY 12788 FOREST HILL BLVD, SUITE 2003 WELLINGTON, FL 33414 CERTIFICATE OF AUTHORIZATION 00008365	STATE OF FLORIDA DEPARTMENT OF TRANSPORTATION			TYPICAL SECTIONS	SHEET NO.
DATE	DESCRIPTION	DATE	DESCRIPTION		ROAD NO.	COUNTY	FINANCIAL PROJECT ID		
						BROWARD	437785-1-52-01		3

THE OFFICIAL RECORD OF THIS SHEET IS THE ELECTRONIC FILE DIGITALLY SIGNED AND SEALED UNDER RULE 61G15-23.004, F.A.C.

SUMMARY OF DRAINAGE STRUCTURES								
QUANTITY	STR. NO.	STATION	SIDE	DESCRIPTION	BARRELS	STORM DRAIN	DITCH BOTTOM INLETS	REMARKS
						ROUND		
						RCP	C	
						18"	<10'	
P	1	38+93.71	LT	INLET, PIPE	1	20	1	2 COLLARS
F								
PLAN QUANTITY						20	1	
FINAL QUANTITY								

REVISIONS				ENGINEER OF RECORD JASMANI RIVERON, P.E. P.E. LICENSE NUMBER 73798 RJ BEHAR & COMPANY 12788 FOREST HILL BLVD, SUITE 2003 WELLINGTON, FL 33414 CERTIFICATE OF AUTHORIZATION 00008365	STATE OF FLORIDA DEPARTMENT OF TRANSPORTATION			SUMMARY OF DRAINAGE STRUCTURES	SHEET NO.
DATE	DESCRIPTION	DATE	DESCRIPTION						
					ROAD NO.	COUNTY	FINANCIAL PROJECT ID		
						BROWARD	437785-1-52-01		4



PROJECT NOTES

- 1.BENCHMARK ELEVATIONS SHOWN ON THE PLANS ARE NORTH AMERICAN VERTICAL DATUM OF 1988 (NAVD 88)
- 2.THE LOCATION(S) OF THE UTILITIES SHOWN IN THE PLANS (INCLUDING THOSE DESIGNATED Vv, Vh, AND Vvh) ARE BASED ON LIMITED INVESTIGATION TECHNIQUES AND SHOULD BE CONSIDERED APPROXIMATE ONLY. THE VERIFIED LOCATIONS/ELEVATIONS APPLY ONLY AT THE POINTS SHOWN. INTERPOLATIONS BETWEEN THESE POINTS HAVE NOT BEEN VERIFIED.
- 3.UTILITY/AGENCY OWNERS:

COMPANY	CONTACT	TELEPHONE NUMBERS
BROWARD COUNTY TRAFFIC	ROBERT BLOUNT	954-847-2745
BROWARD COUNTY OES	DAVID O'CONNOR	954-831-0916
COMCAST	LEONARD MAXWELL-NEWBOLD	954-447-8405
CITY OF POMPAÑO WATER & SEWER	JOHN SFIROPOULOS	954-545-7009
FPL DISTRIBUTION	BYRON SAMPLE	954-321-2056
FPL TRANSMISSION	SHAVONTI ARCHER	561-904-3707
VERIZON/MCI	MARIA DUBON-GIMENEZ	954-547-7642
TECO	MAX CHAMORRO	954-453-0812
CENTURY LINK	MICHAEL NUNEZ	720-888-0916
ATT DISTRIBUTION	OTIS KEEVE	954-723-2540
SPRINT	MARK CALDWELL	321-280-2178


REVISIONS				ENGINEER OF RECORD JASMANI RIVERON, P.E. P.E. LICENSE NUMBER 73798 RJ BEHAR & COMPANY 12788 FOREST HILL BLVD, SUITE 2003 WELLINGTON, FL 33414 CERTIFICATE OF AUTHORIZATION 00008365	STATE OF FLORIDA DEPARTMENT OF TRANSPORTATION			GENERAL NOTES	SHEET NO.
DATE	DESCRIPTION	DATE	DESCRIPTION		ROAD NO.	COUNTY	FINANCIAL PROJECT ID		
						BROWARD	437785-1-52-01		5

THE OFFICIAL RECORD OF THIS SHEET IS THE ELECTRONIC FILE DIGITALLY SIGNED AND SEALED UNDER RULE 61G15-23.004, F.A.C.

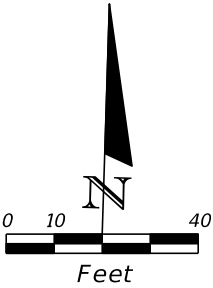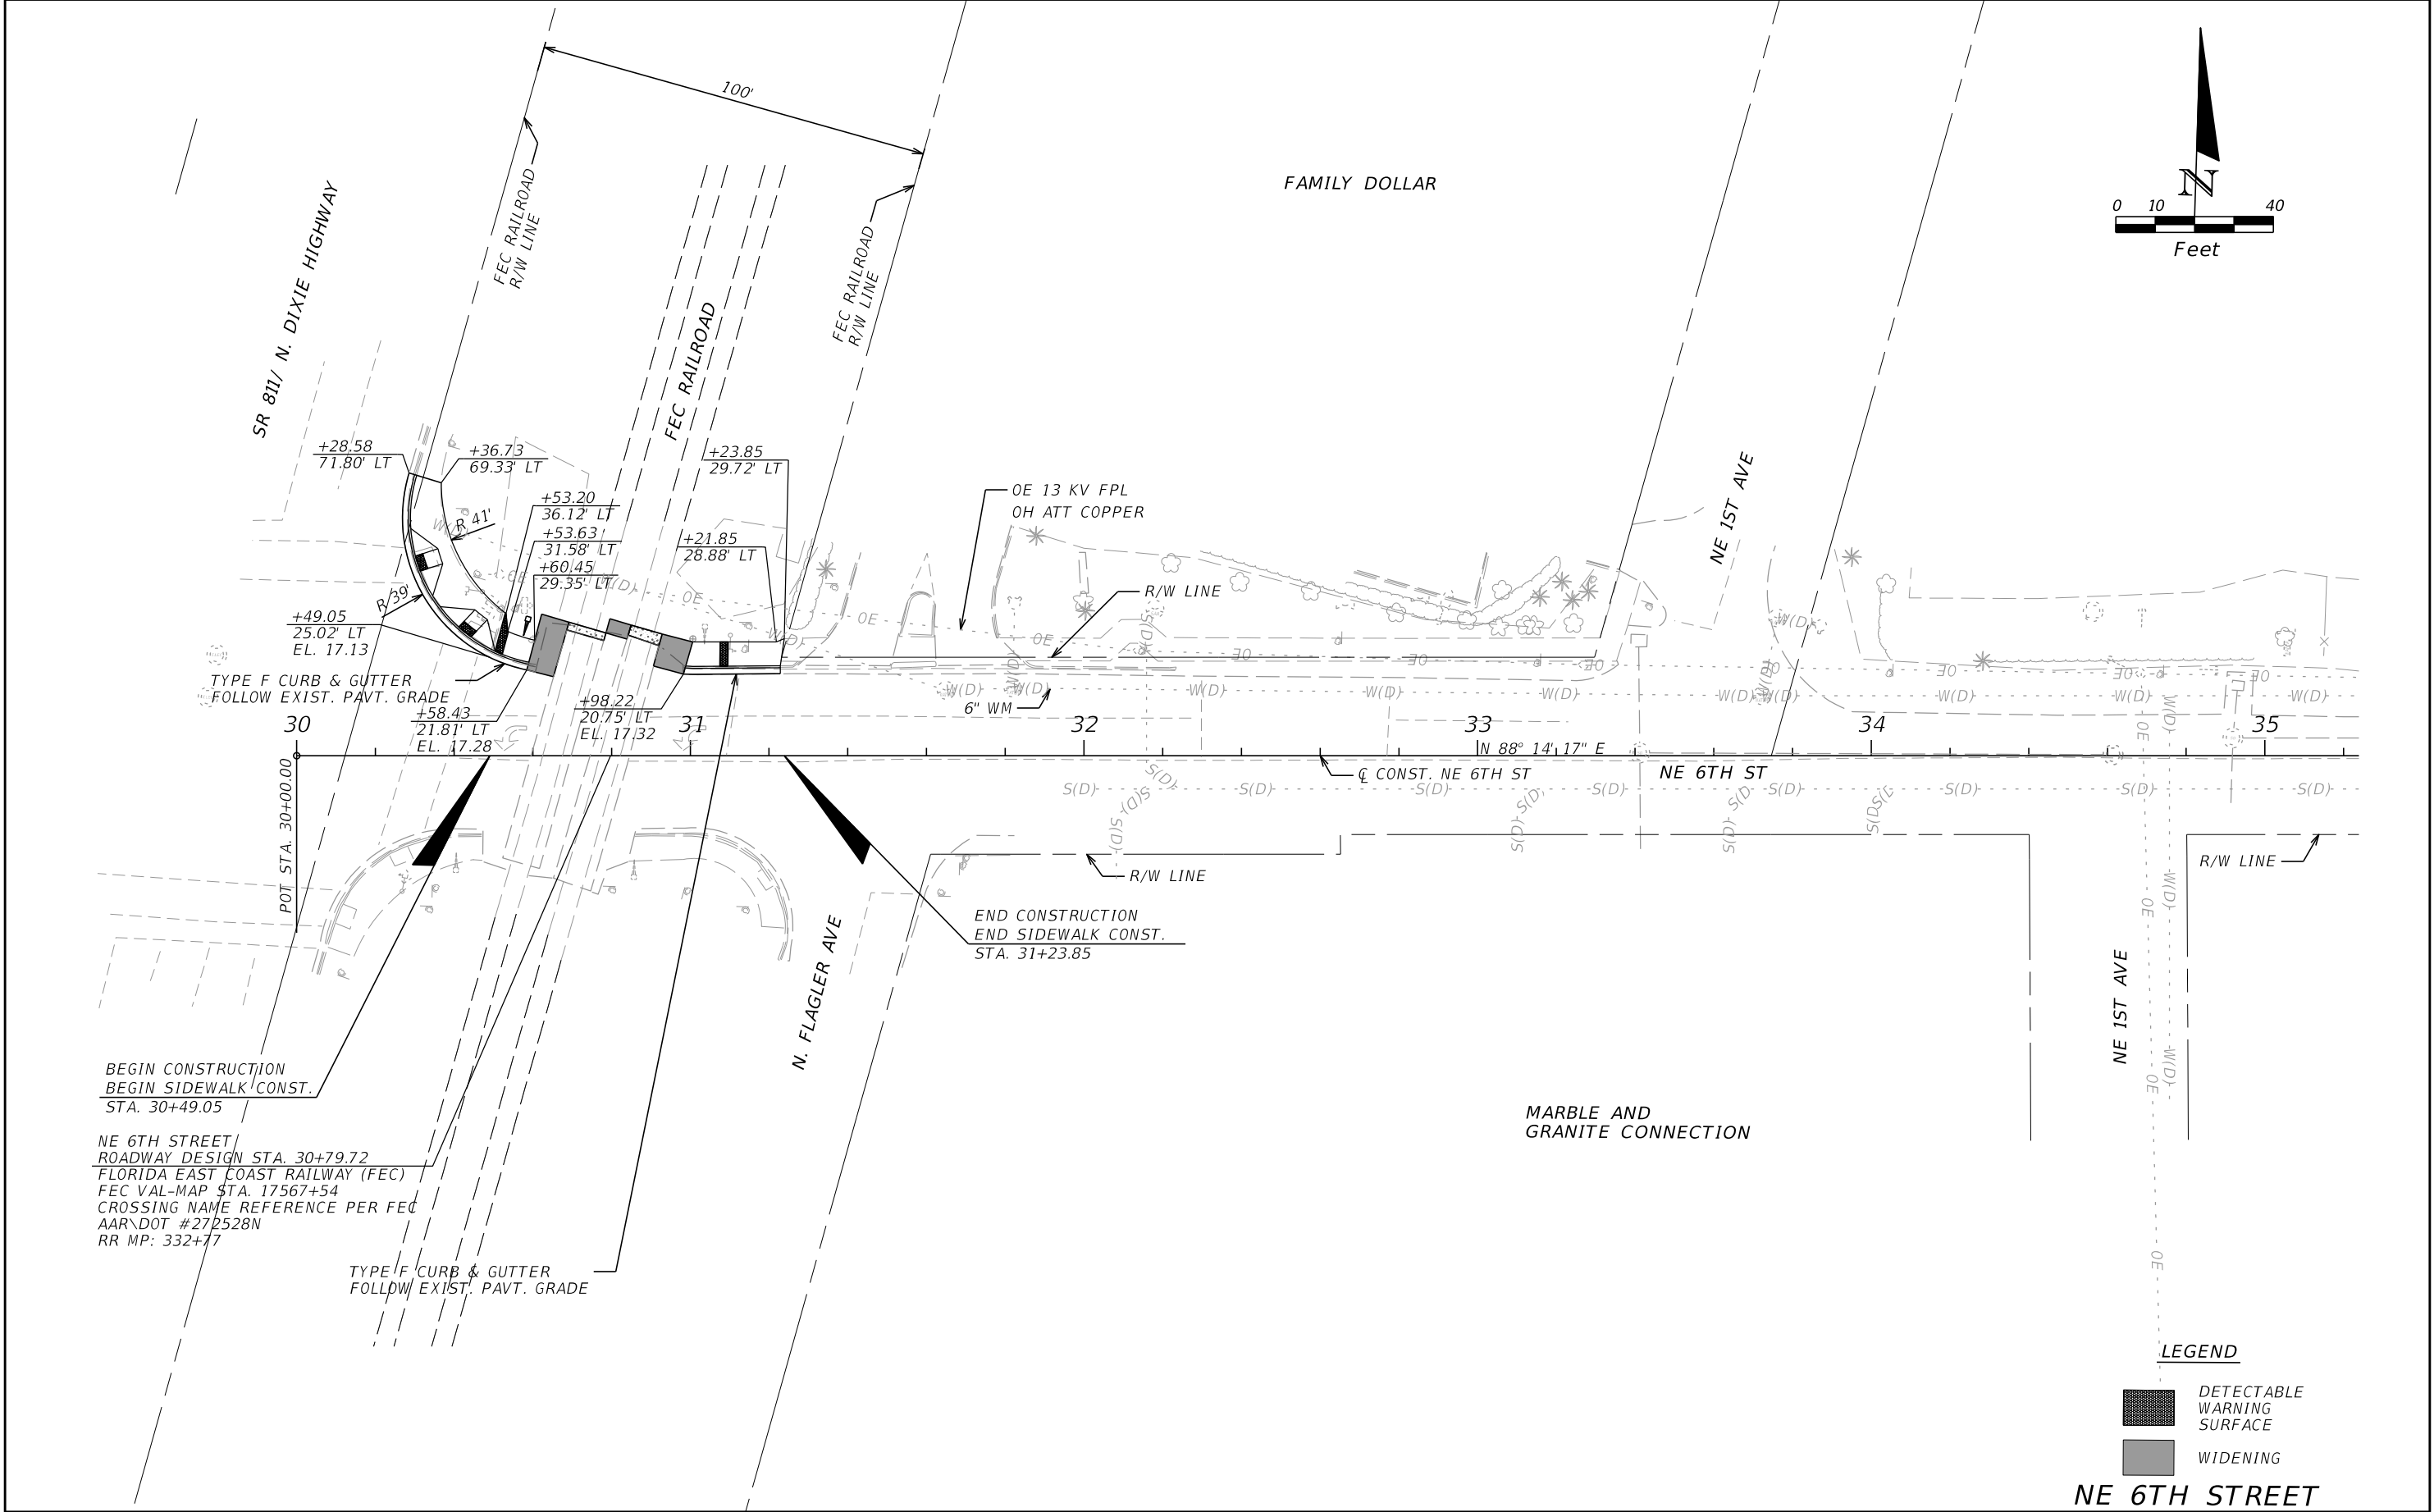


REVISIONS				ENGINEER OF RECORD JASMANI RIVERON, P.E. P.E. LICENSE NUMBER 73798 RJ BEHAR & COMPANY 12788 FOREST HILL BLVD, SUITE 2003 WELLINGTON, FL 33414 CERTIFICATE OF AUTHORIZATION 00008365	STATE OF FLORIDA DEPARTMENT OF TRANSPORTATION		ROADWAY PLANS	SHEET NO.
DATE	DESCRIPTION	DATE	DESCRIPTION		ROAD NO.	COUNTY		
						BROWARD	437785-1-52-01	6

THE OFFICIAL RECORD OF THIS SHEET IS THE ELECTRONIC FILE DIGITALLY SIGNED AND SEALED UNDER RULE 61G15-23.004, F.A.C.

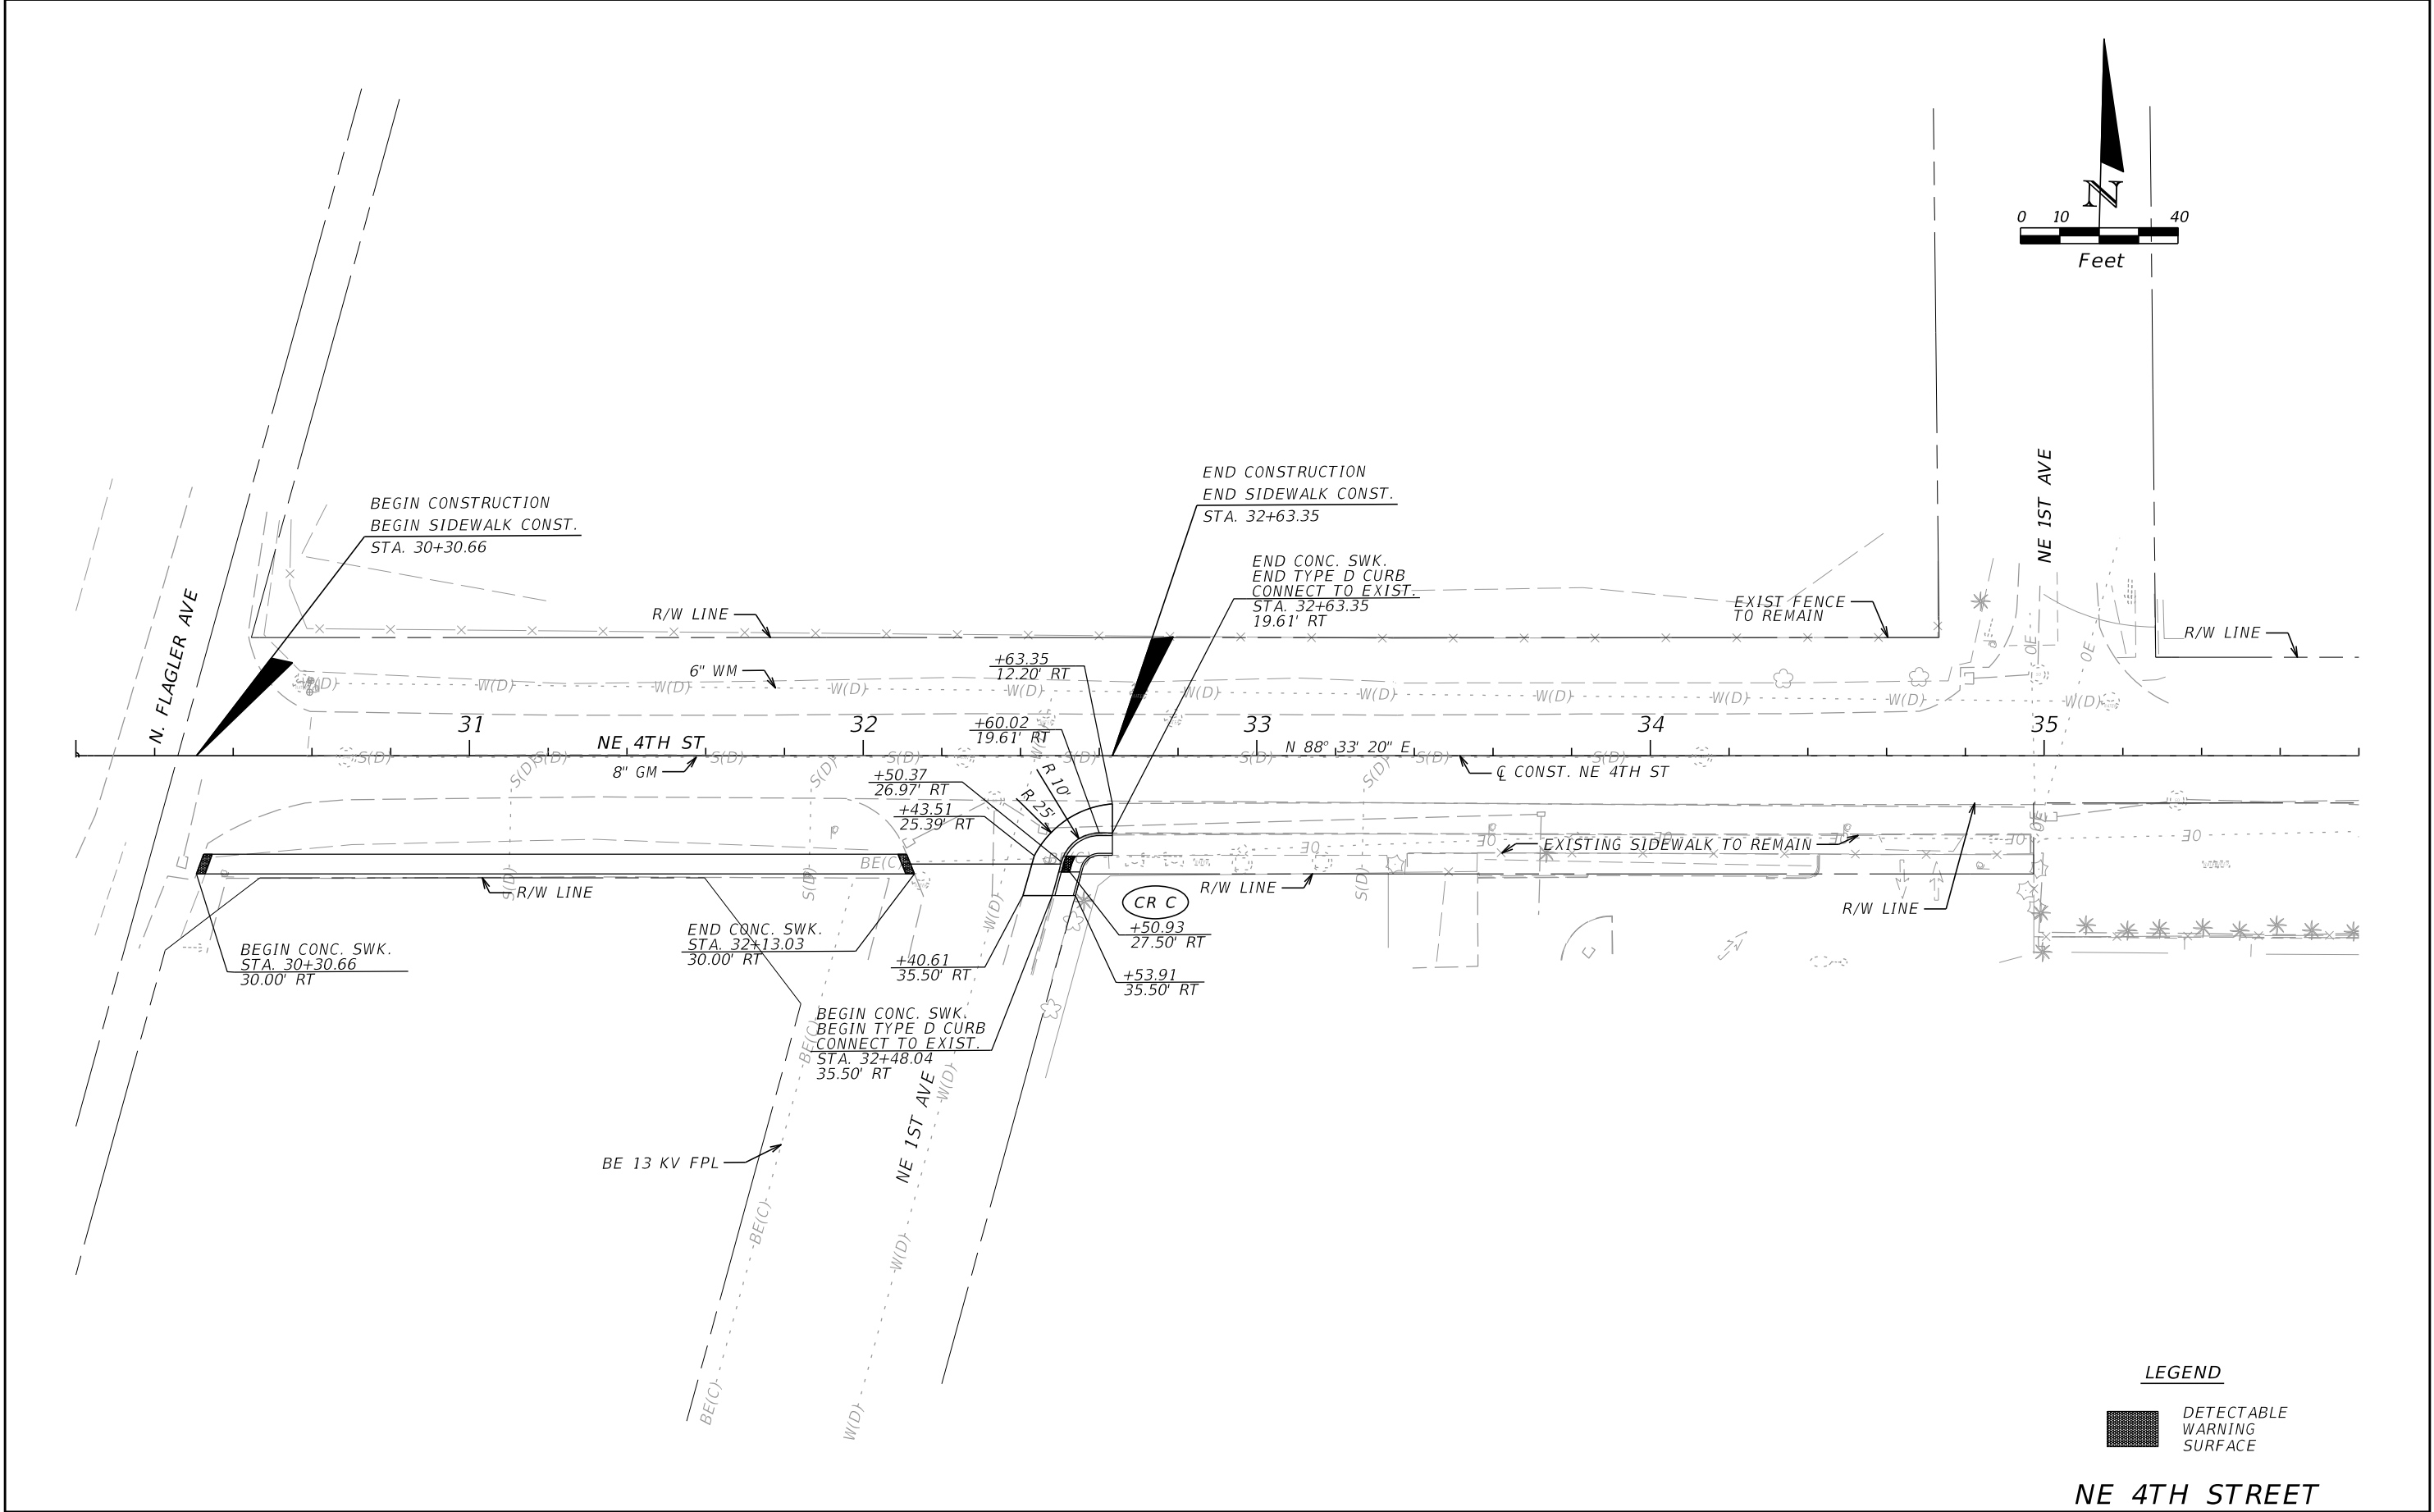


REVISIONS				ENGINEER OF RECORD JASMANI RIVERON, P.E. P.E. LICENSE NUMBER 73798 RJ BEHAR & COMPANY 12788 FOREST HILL BLVD, SUITE 2003 WELLINGTON, FL 33414 CERTIFICATE OF AUTHORIZATION 00008365	STATE OF FLORIDA DEPARTMENT OF TRANSPORTATION		ROADWAY PLANS	SHEET NO.
DATE	DESCRIPTION	DATE	DESCRIPTION		ROAD NO.	COUNTY		
						BROWARD		7

THE OFFICIAL RECORD OF THIS SHEET IS THE ELECTRONIC FILE DIGITALLY SIGNED AND SEALED UNDER RULE 61G15-23.004, F.A.C.

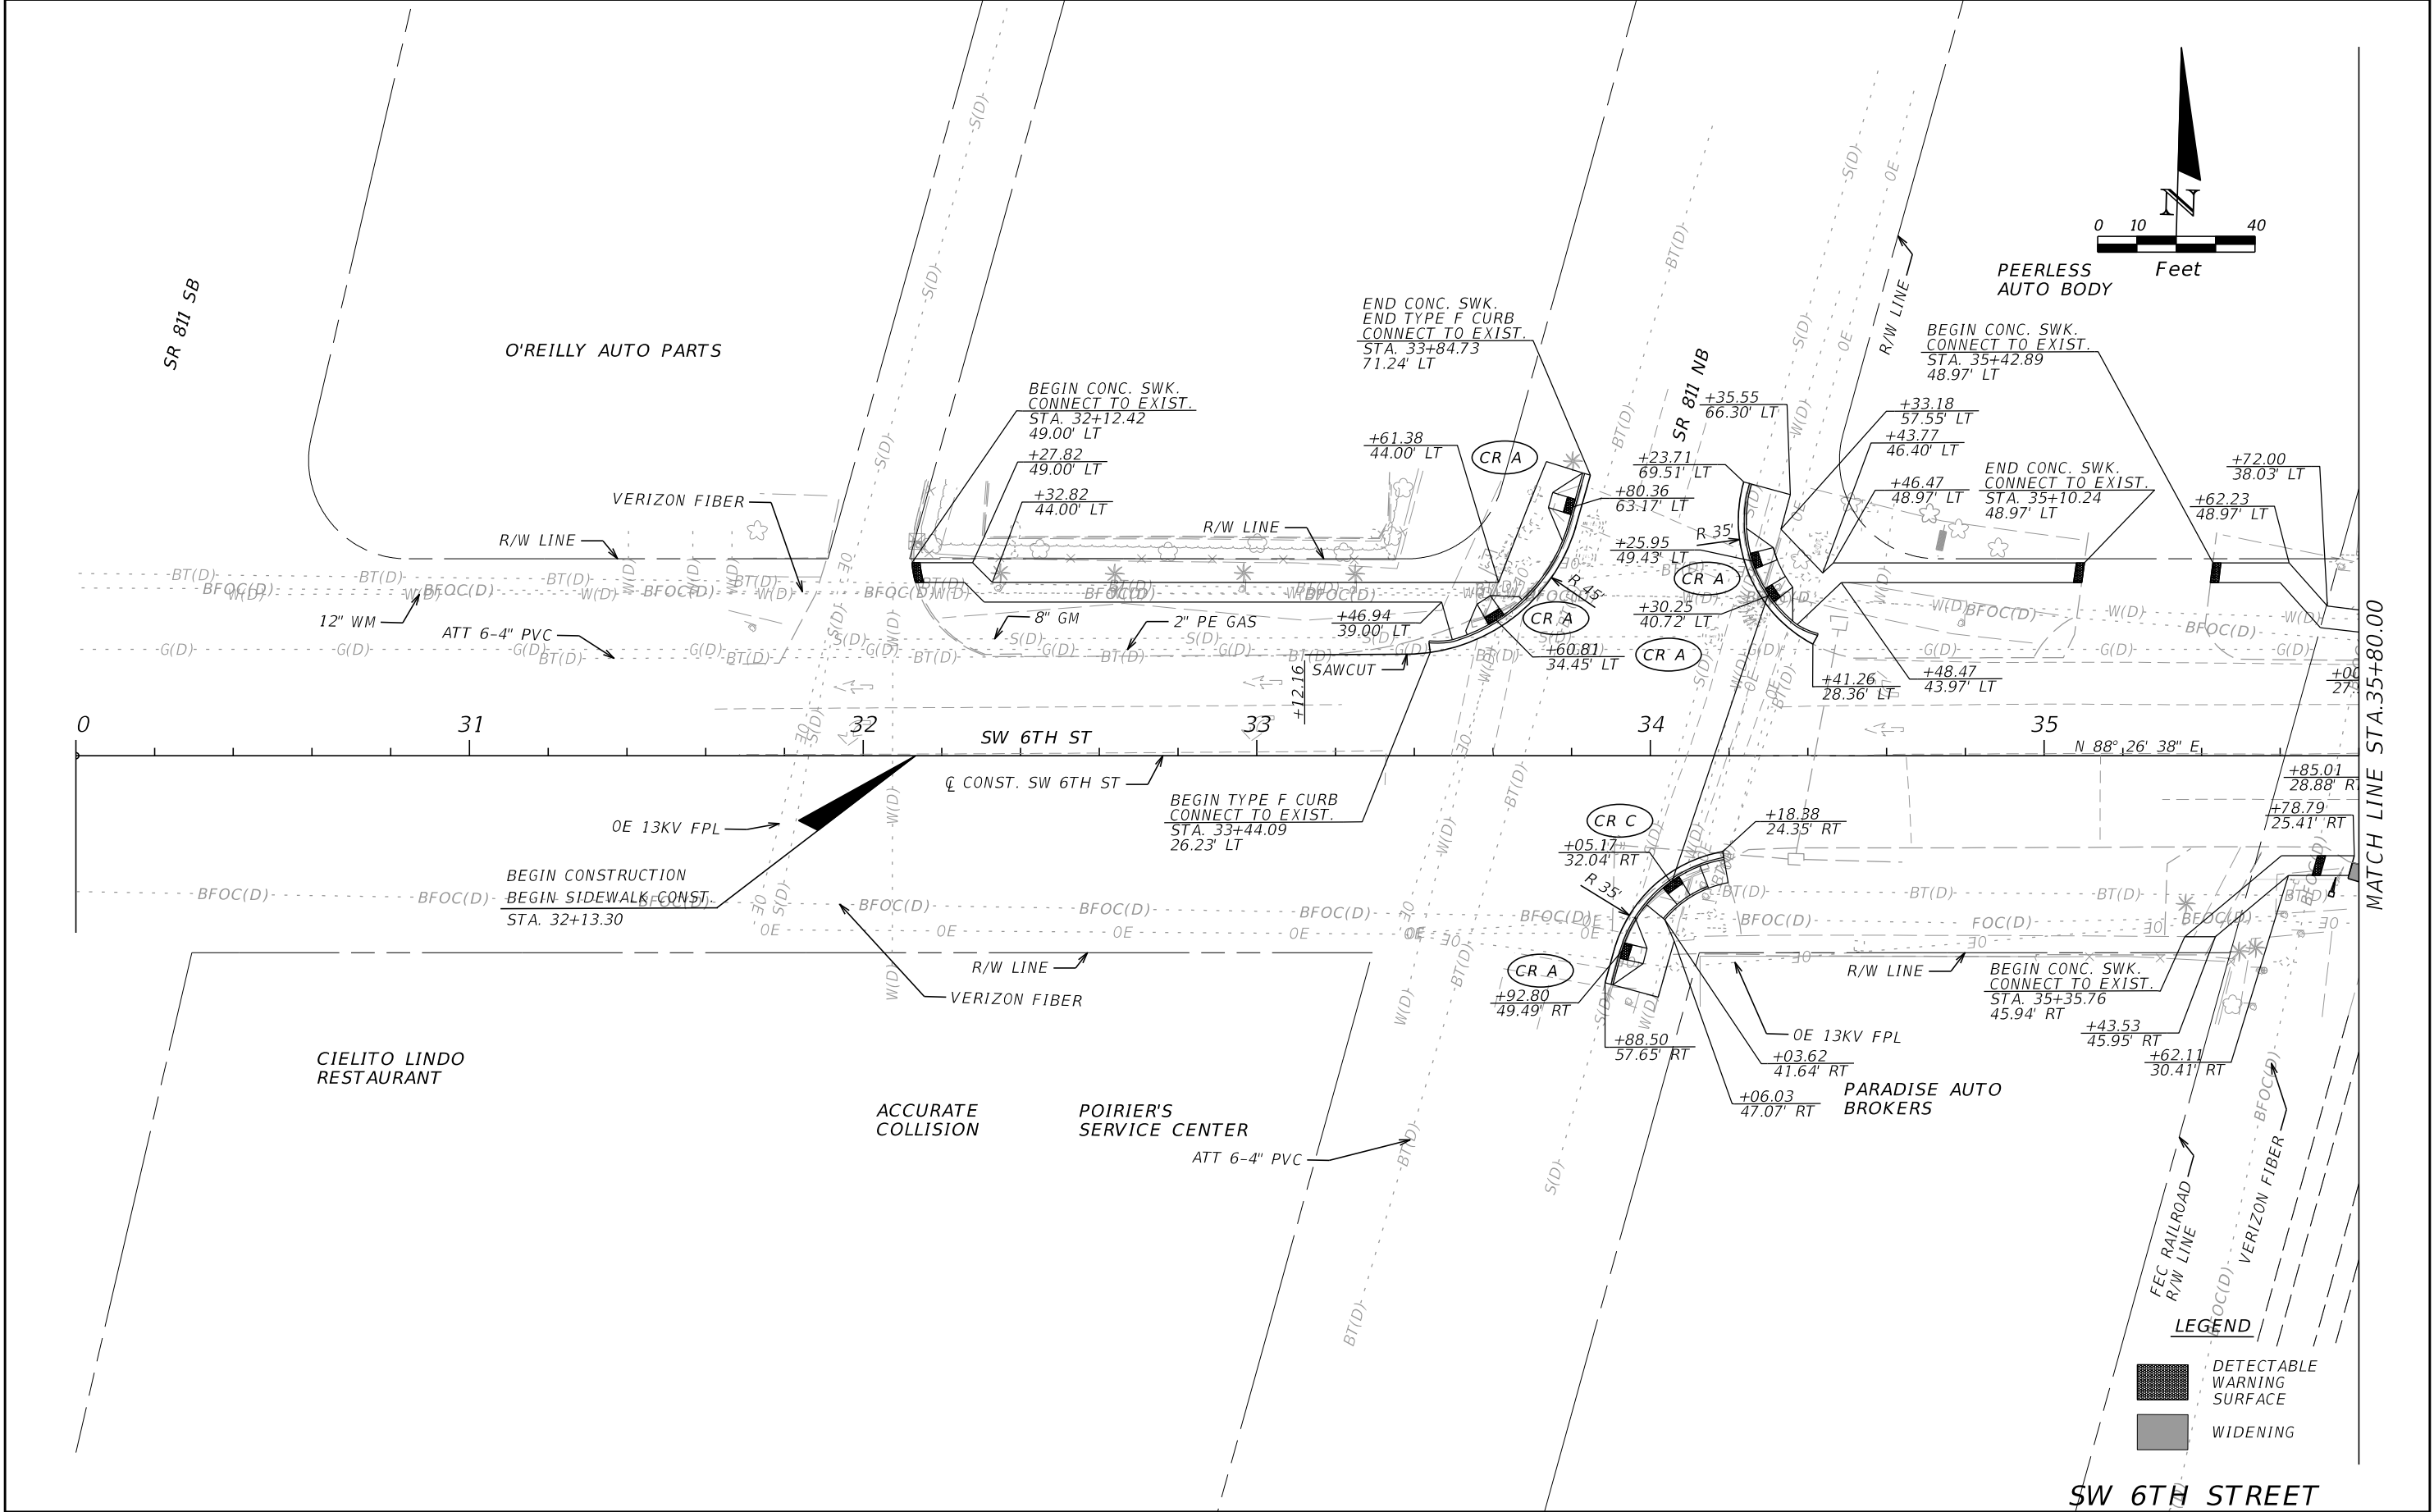


REVISIONS				ENGINEER OF RECORD JASMANI RIVERON, P.E. P.E. LICENSE NUMBER 73798 RJ BEHAR & COMPANY 12788 FOREST HILL BLVD, SUITE 2003 WELLINGTON, FL 33414 CERTIFICATE OF AUTHORIZATION 00008365	STATE OF FLORIDA DEPARTMENT OF TRANSPORTATION			ROADWAY PLANS	SHEET NO. 8
DATE	DESCRIPTION	DATE	DESCRIPTION		ROAD NO.	COUNTY	FINANCIAL PROJECT ID		
						BROWARD	437785-1-52-01		

THE OFFICIAL RECORD OF THIS SHEET IS THE ELECTRONIC FILE DIGITALLY SIGNED AND SEALED UNDER RULE 61G15-23.004, F.A.C.

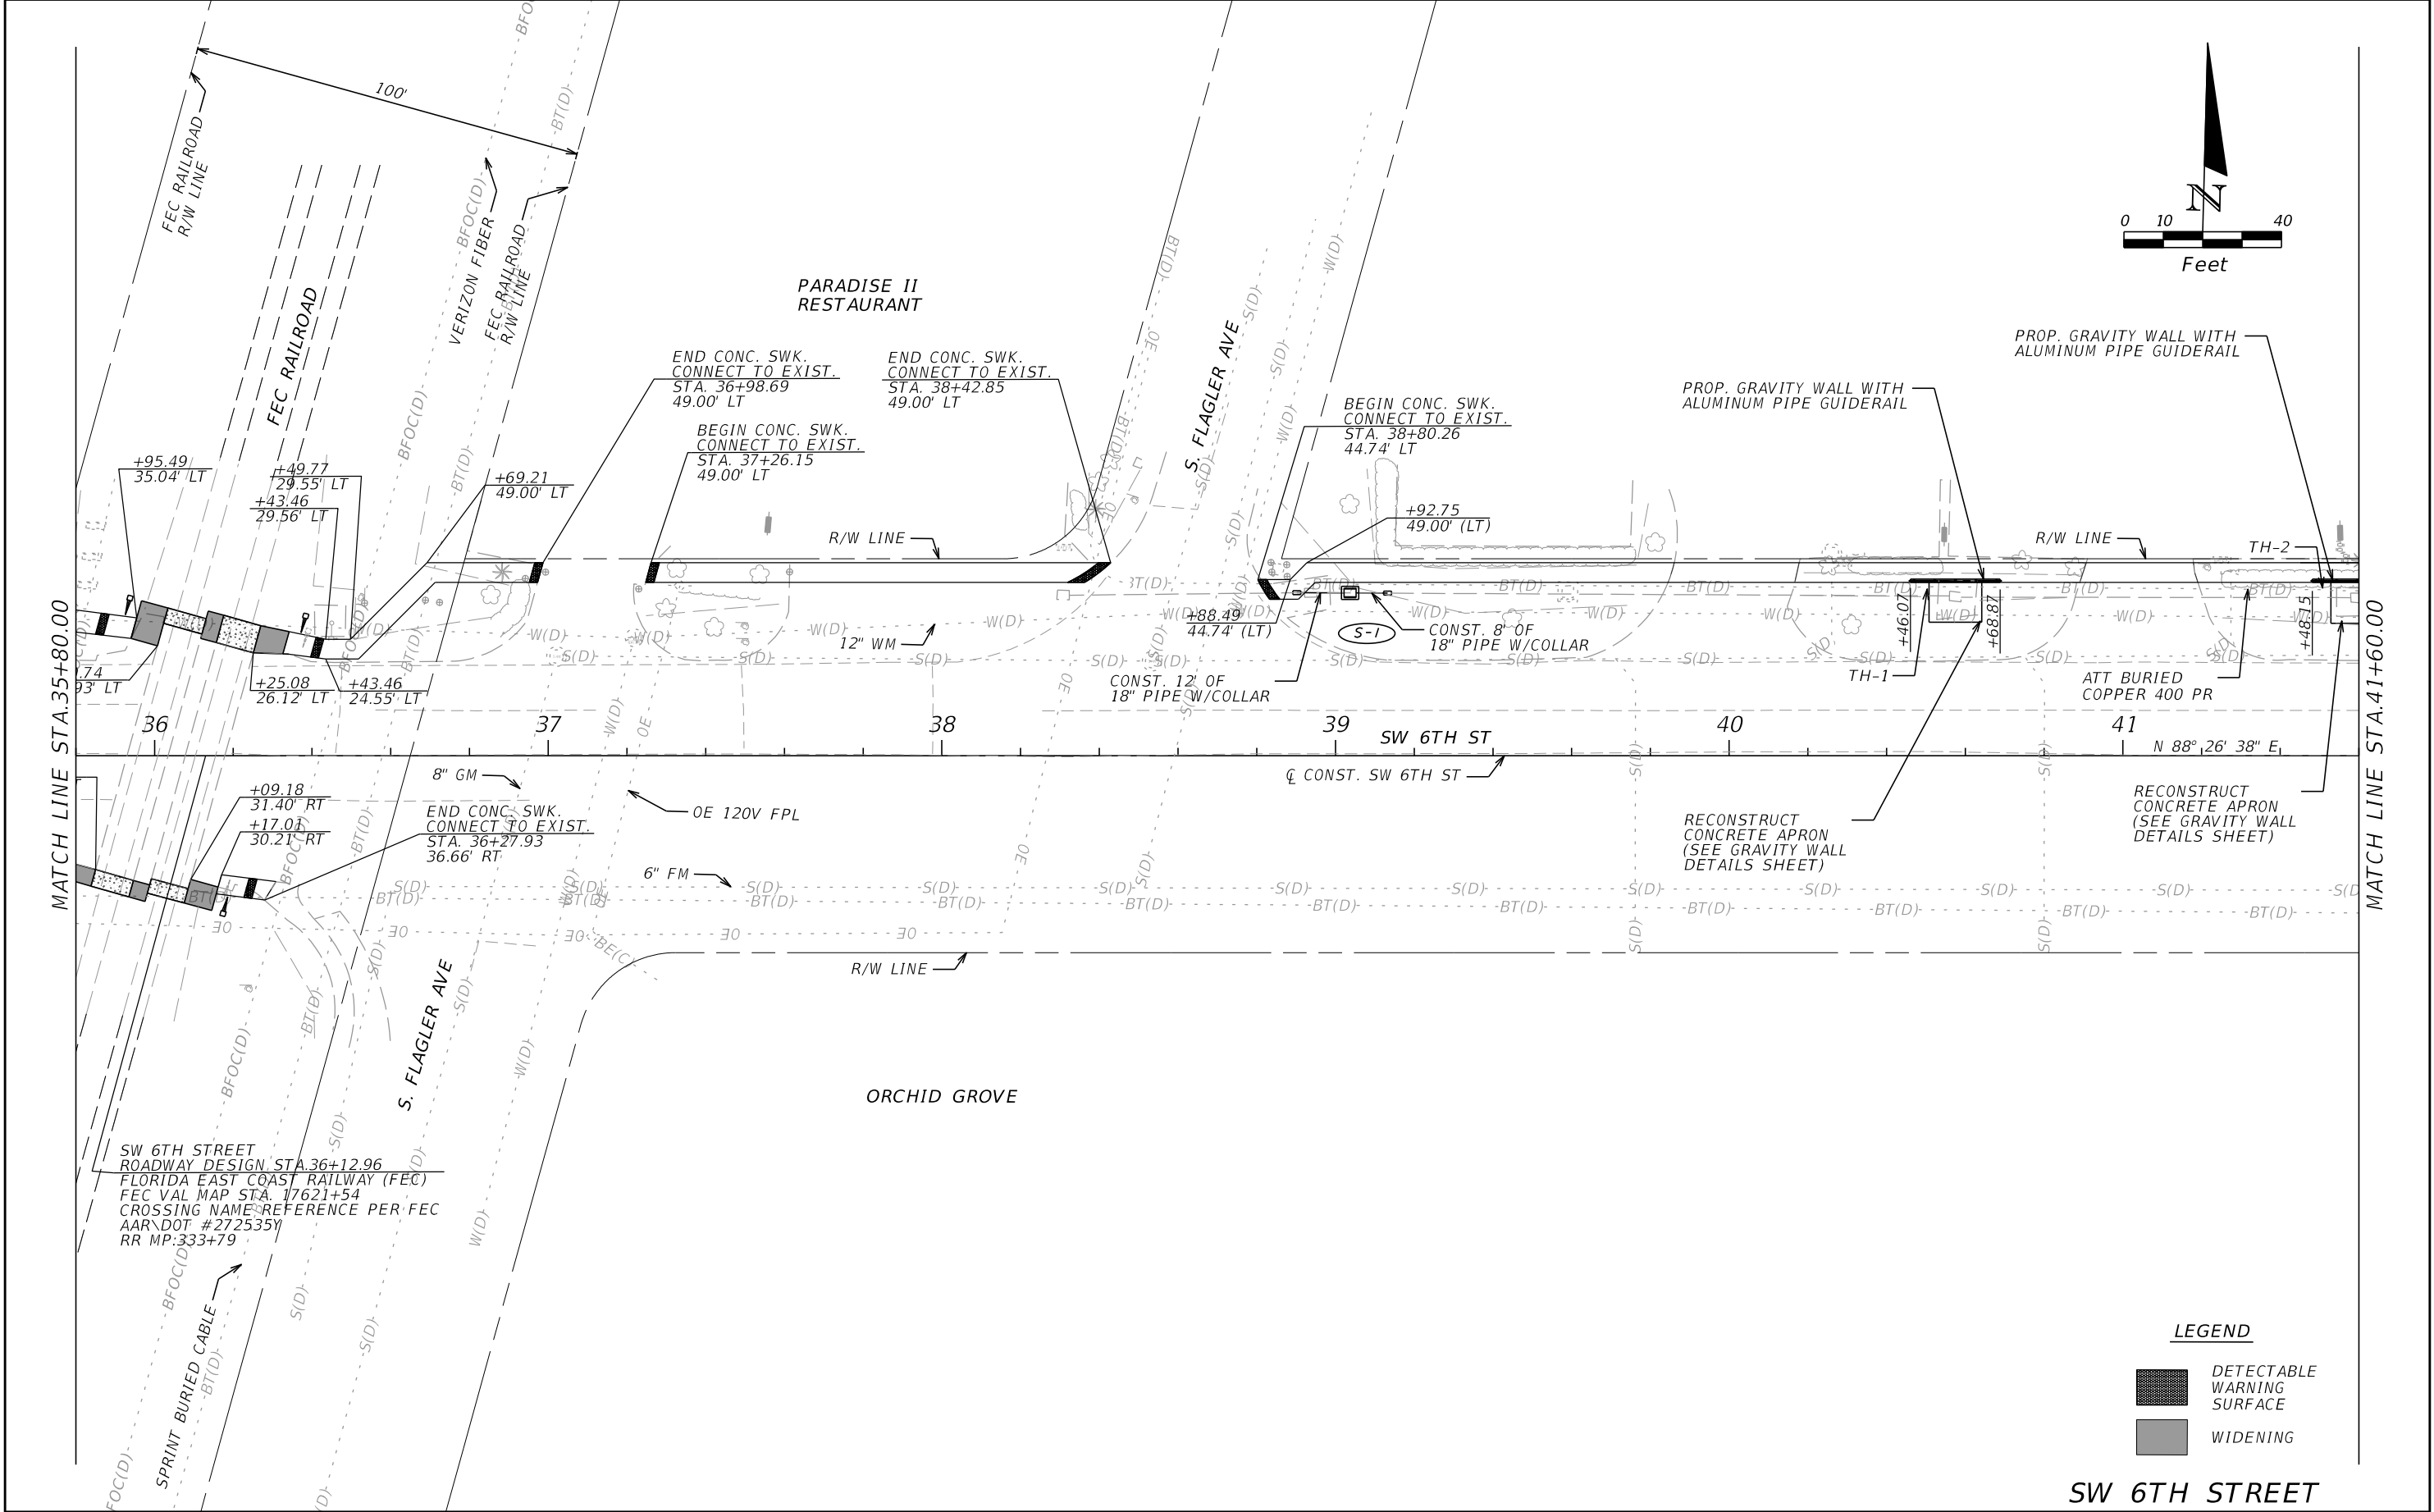


REVISIONS				ENGINEER OF RECORD JASMANI RIVERON, P.E. P.E. LICENSE NUMBER 73798 RJ BEHAR & COMPANY 12788 FOREST HILL BLVD, SUITE 2003B WELLINGTON, FL 33414 CERTIFICATE OF AUTHORIZATION 00008365	STATE OF FLORIDA DEPARTMENT OF TRANSPORTATION			ROADWAY PLANS	SHEET NO.
DATE	DESCRIPTION	DATE	DESCRIPTION		ROAD NO.	COUNTY	FINANCIAL PROJECT ID		
						BROWARD	437785-1-52-01		9

THE OFFICIAL RECORD OF THIS SHEET IS THE ELECTRONIC FILE DIGITALLY SIGNED AND SEALED UNDER RULE 61G15-23.004, F.A.C.

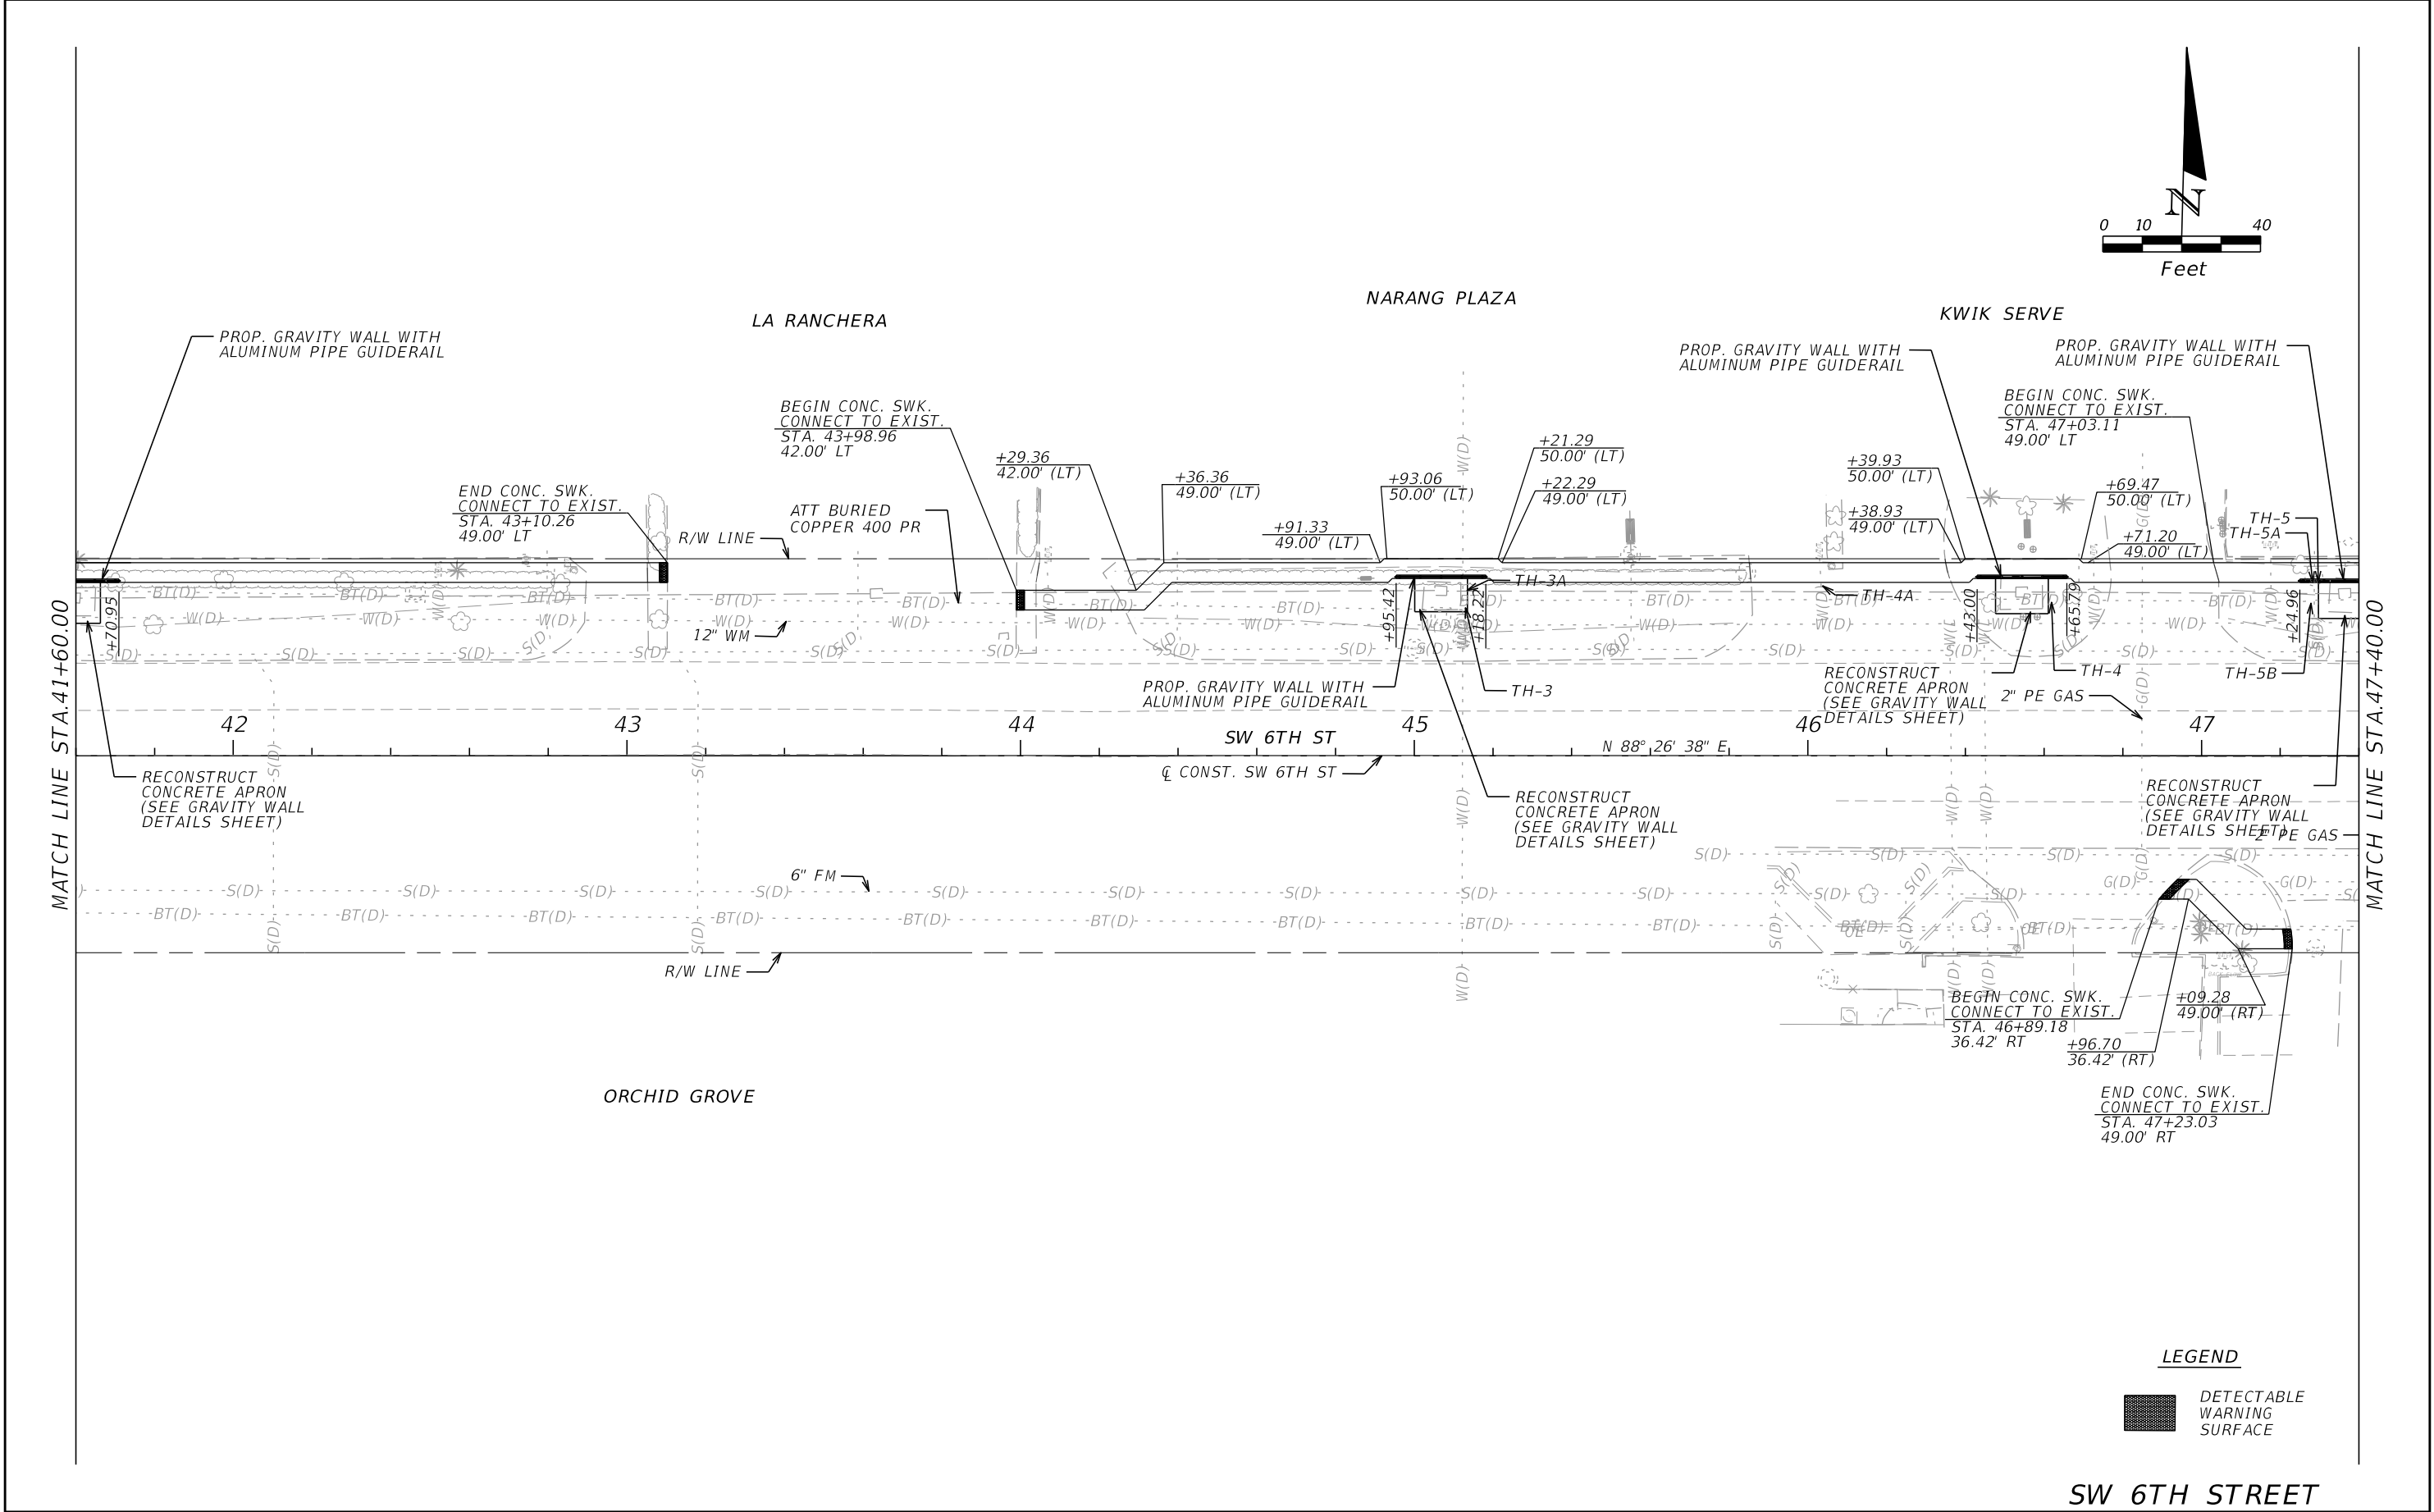


REVISIONS				ENGINEER OF RECORD JASMANI RIVERON, P.E. P.E. LICENSE NUMBER 73798 RJ BEHAR & COMPANY 12788 FOREST HILL BLVD, SUITE 2003 WELLINGTON, FL 33414 CERTIFICATE OF AUTHORIZATION 00008365	STATE OF FLORIDA DEPARTMENT OF TRANSPORTATION			ROADWAY PLANS	SHEET NO.
DATE	DESCRIPTION	DATE	DESCRIPTION		ROAD NO.	COUNTY	FINANCIAL PROJECT ID		
						BROWARD	437785-1-52-01		10

THE OFFICIAL RECORD OF THIS SHEET IS THE ELECTRONIC FILE DIGITALLY SIGNED AND SEALED UNDER RULE 61G15-23.004, F.A.C.

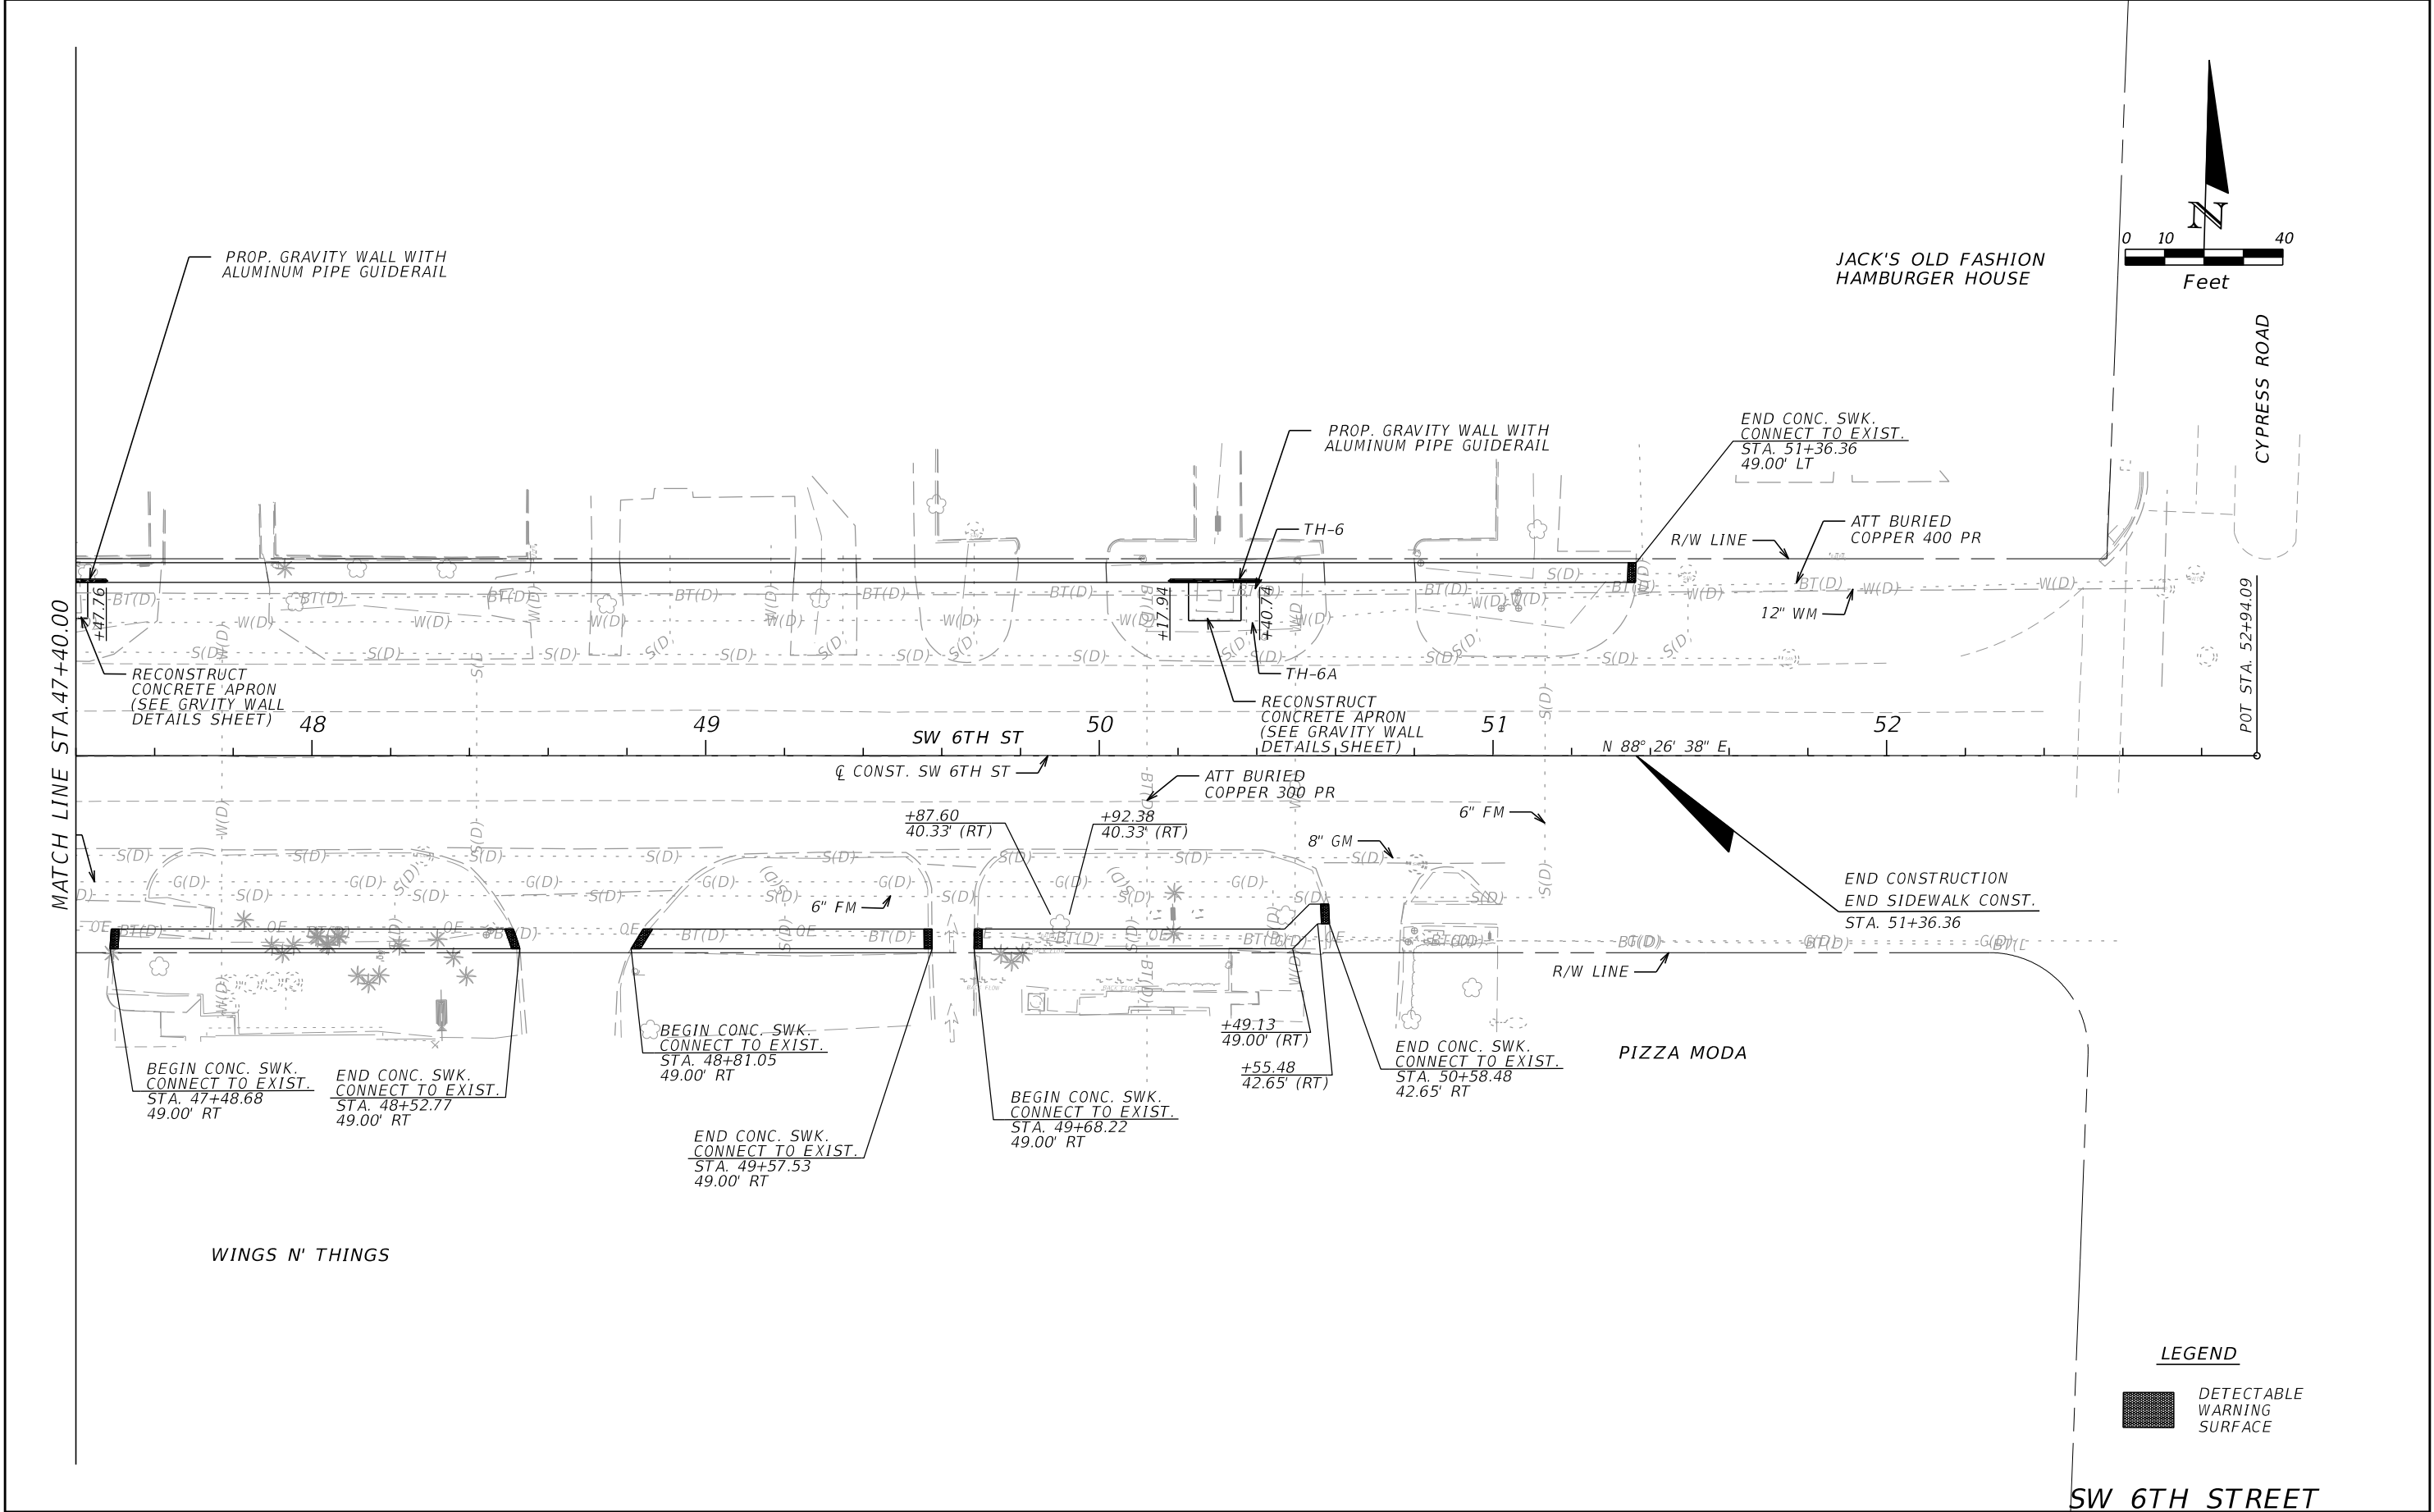


REVISIONS				ENGINEER OF RECORD JASMANI RIVERON, P.E. P.E. LICENSE NUMBER 73798 RJ BEHAR & COMPANY 12788 FOREST HILL BLVD, SUITE 2003 WELLINGTON, FL 33414 CERTIFICATE OF AUTHORIZATION 00008365	STATE OF FLORIDA DEPARTMENT OF TRANSPORTATION			ROADWAY PLANS	SHEET NO.
DATE	DESCRIPTION	DATE	DESCRIPTION		ROAD NO.	COUNTY	FINANCIAL PROJECT ID		
						BROWARD	437785-1-52-01		11

THE OFFICIAL RECORD OF THIS SHEET IS THE ELECTRONIC FILE DIGITALLY SIGNED AND SEALED UNDER RULE 61G15-23.004, F.A.C.

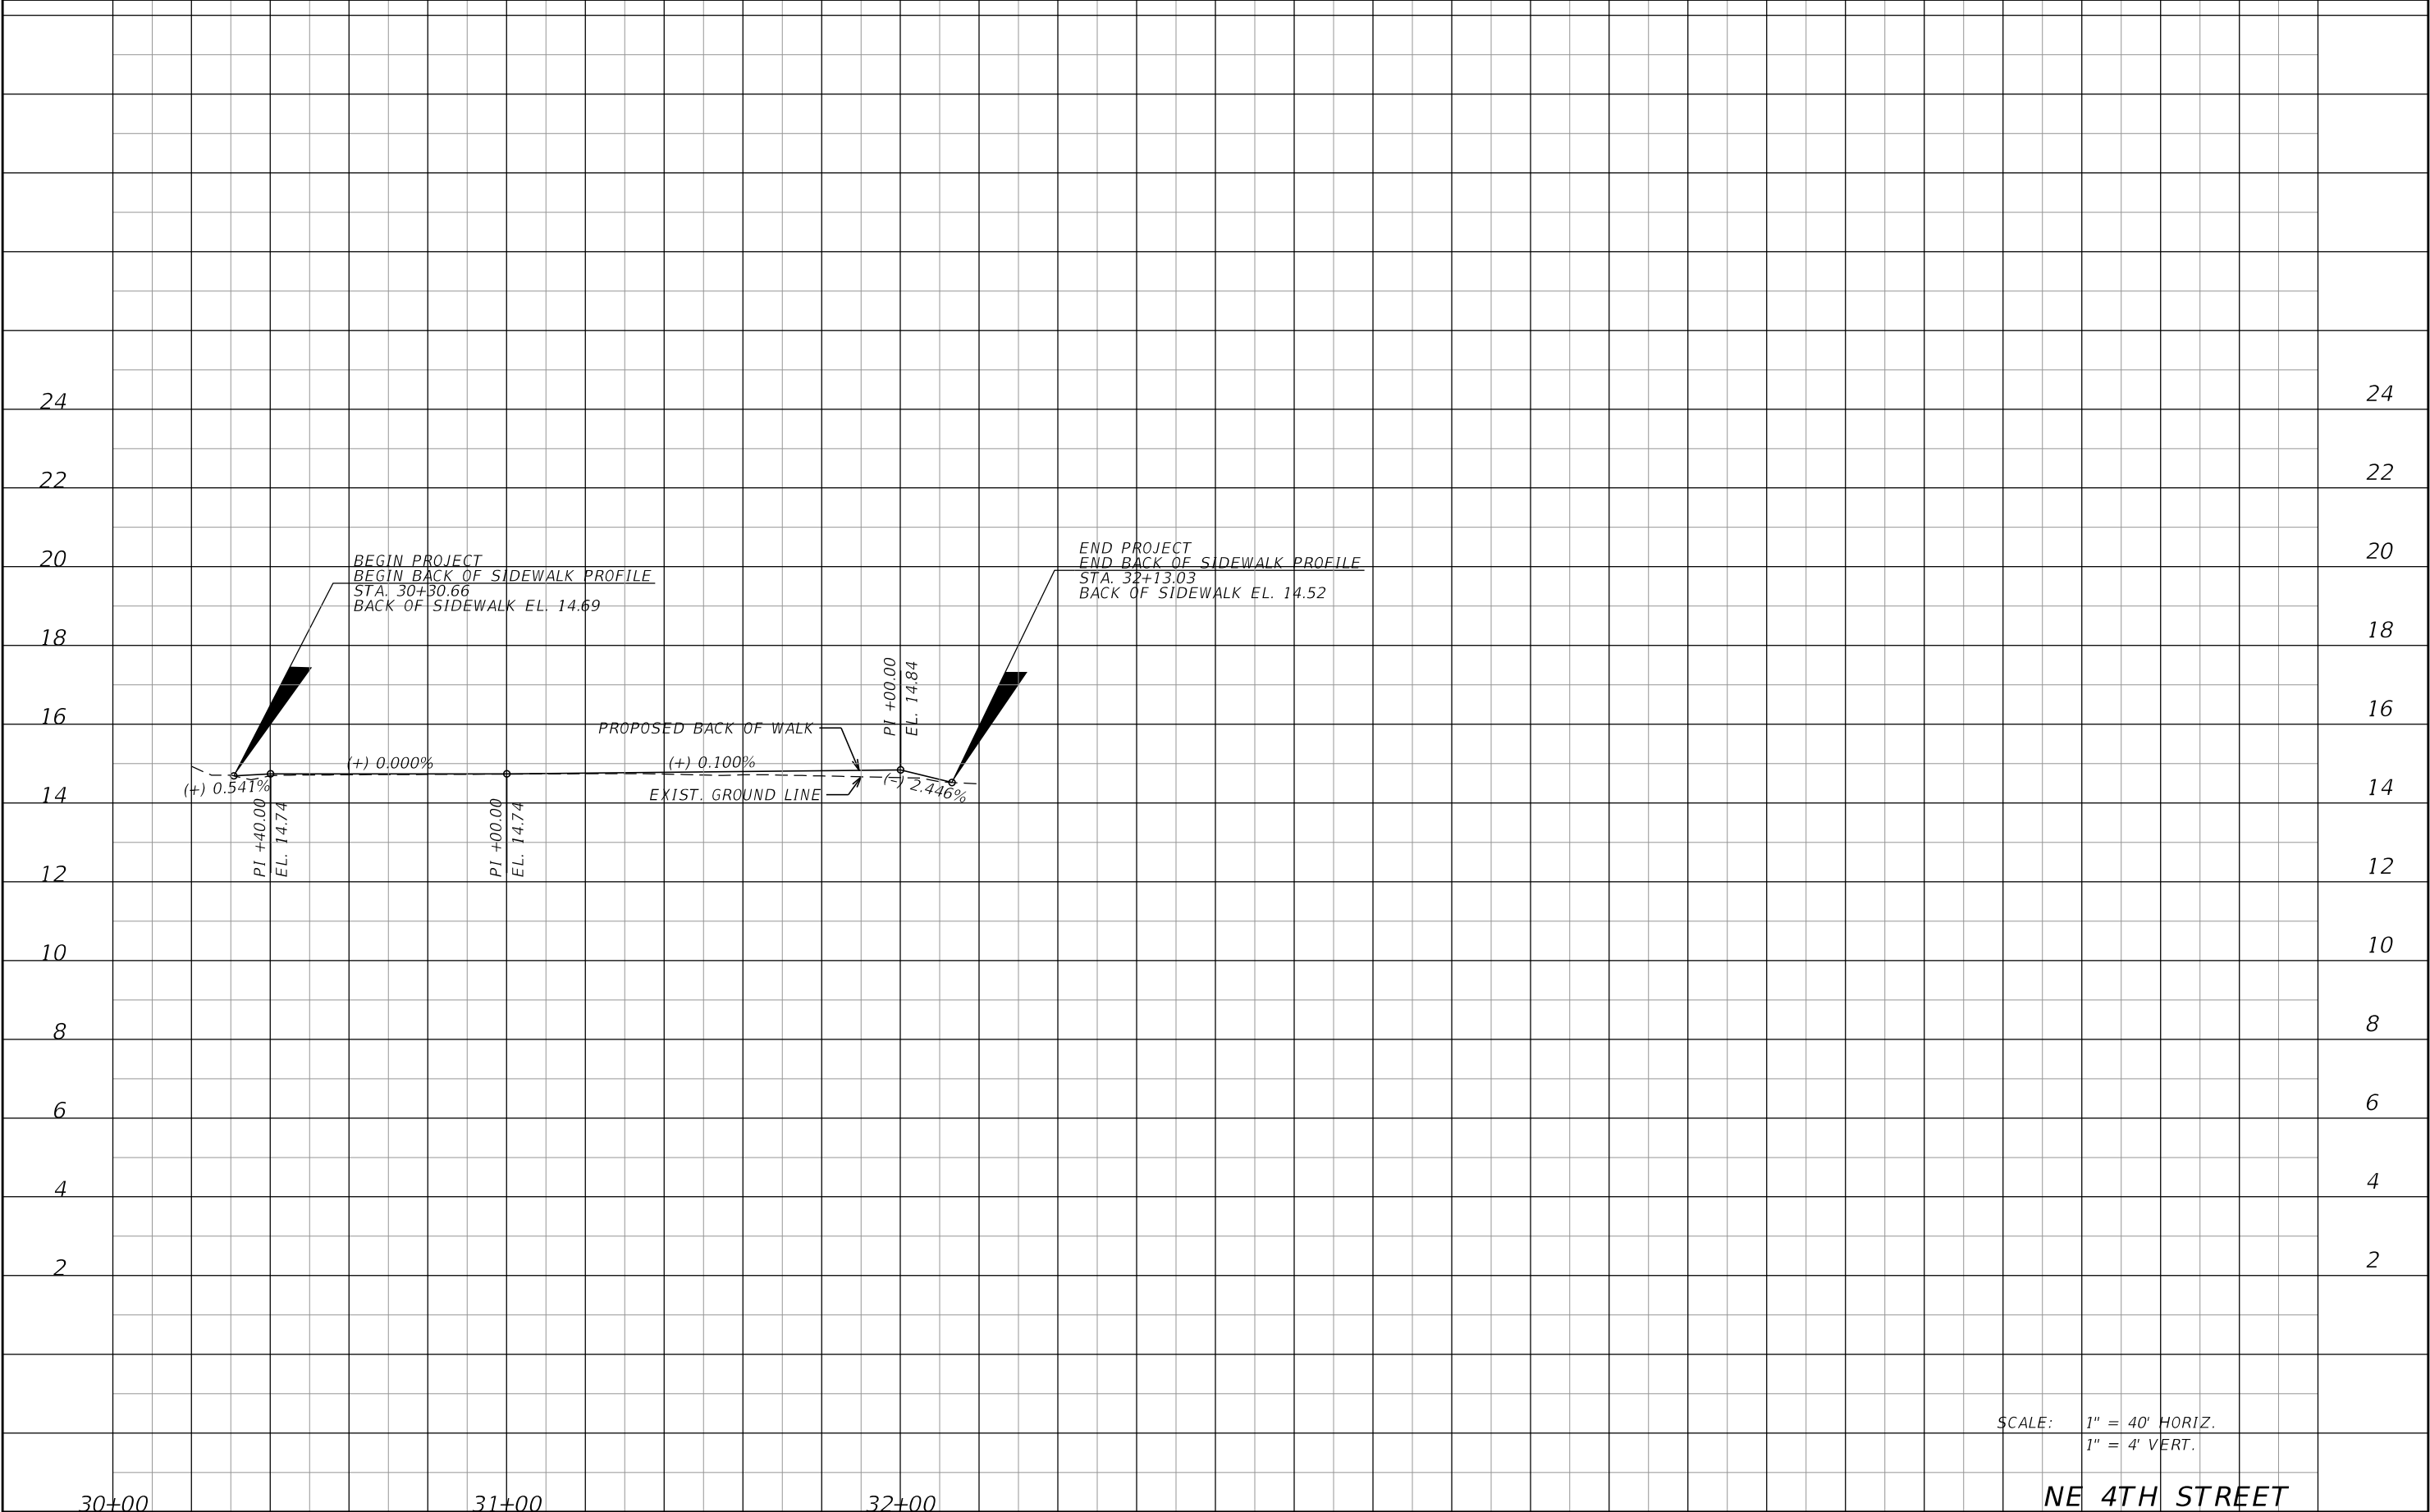


REVISIONS				ENGINEER OF RECORD JASMANI RIVERON, P.E. P.E. LICENSE NUMBER 73798 RJ BEHAR & COMPANY 12788 FOREST HILL BLVD, SUITE 2003 WELLINGTON, FL 33414 CERTIFICATE OF AUTHORIZATION 00008365	STATE OF FLORIDA DEPARTMENT OF TRANSPORTATION			BACK OF SIDEWALK PROFILES		SHEET NO. 12
DATE	DESCRIPTION	DATE	DESCRIPTION		ROAD NO.	COUNTY	FINANCIAL PROJECT ID			
						BROWARD	437785-1-52-01			

THE OFFICIAL RECORD OF THIS SHEET IS THE ELECTRONIC FILE DIGITALLY SIGNED AND SEALED UNDER RULE 61G15-23.004, F.A.C.

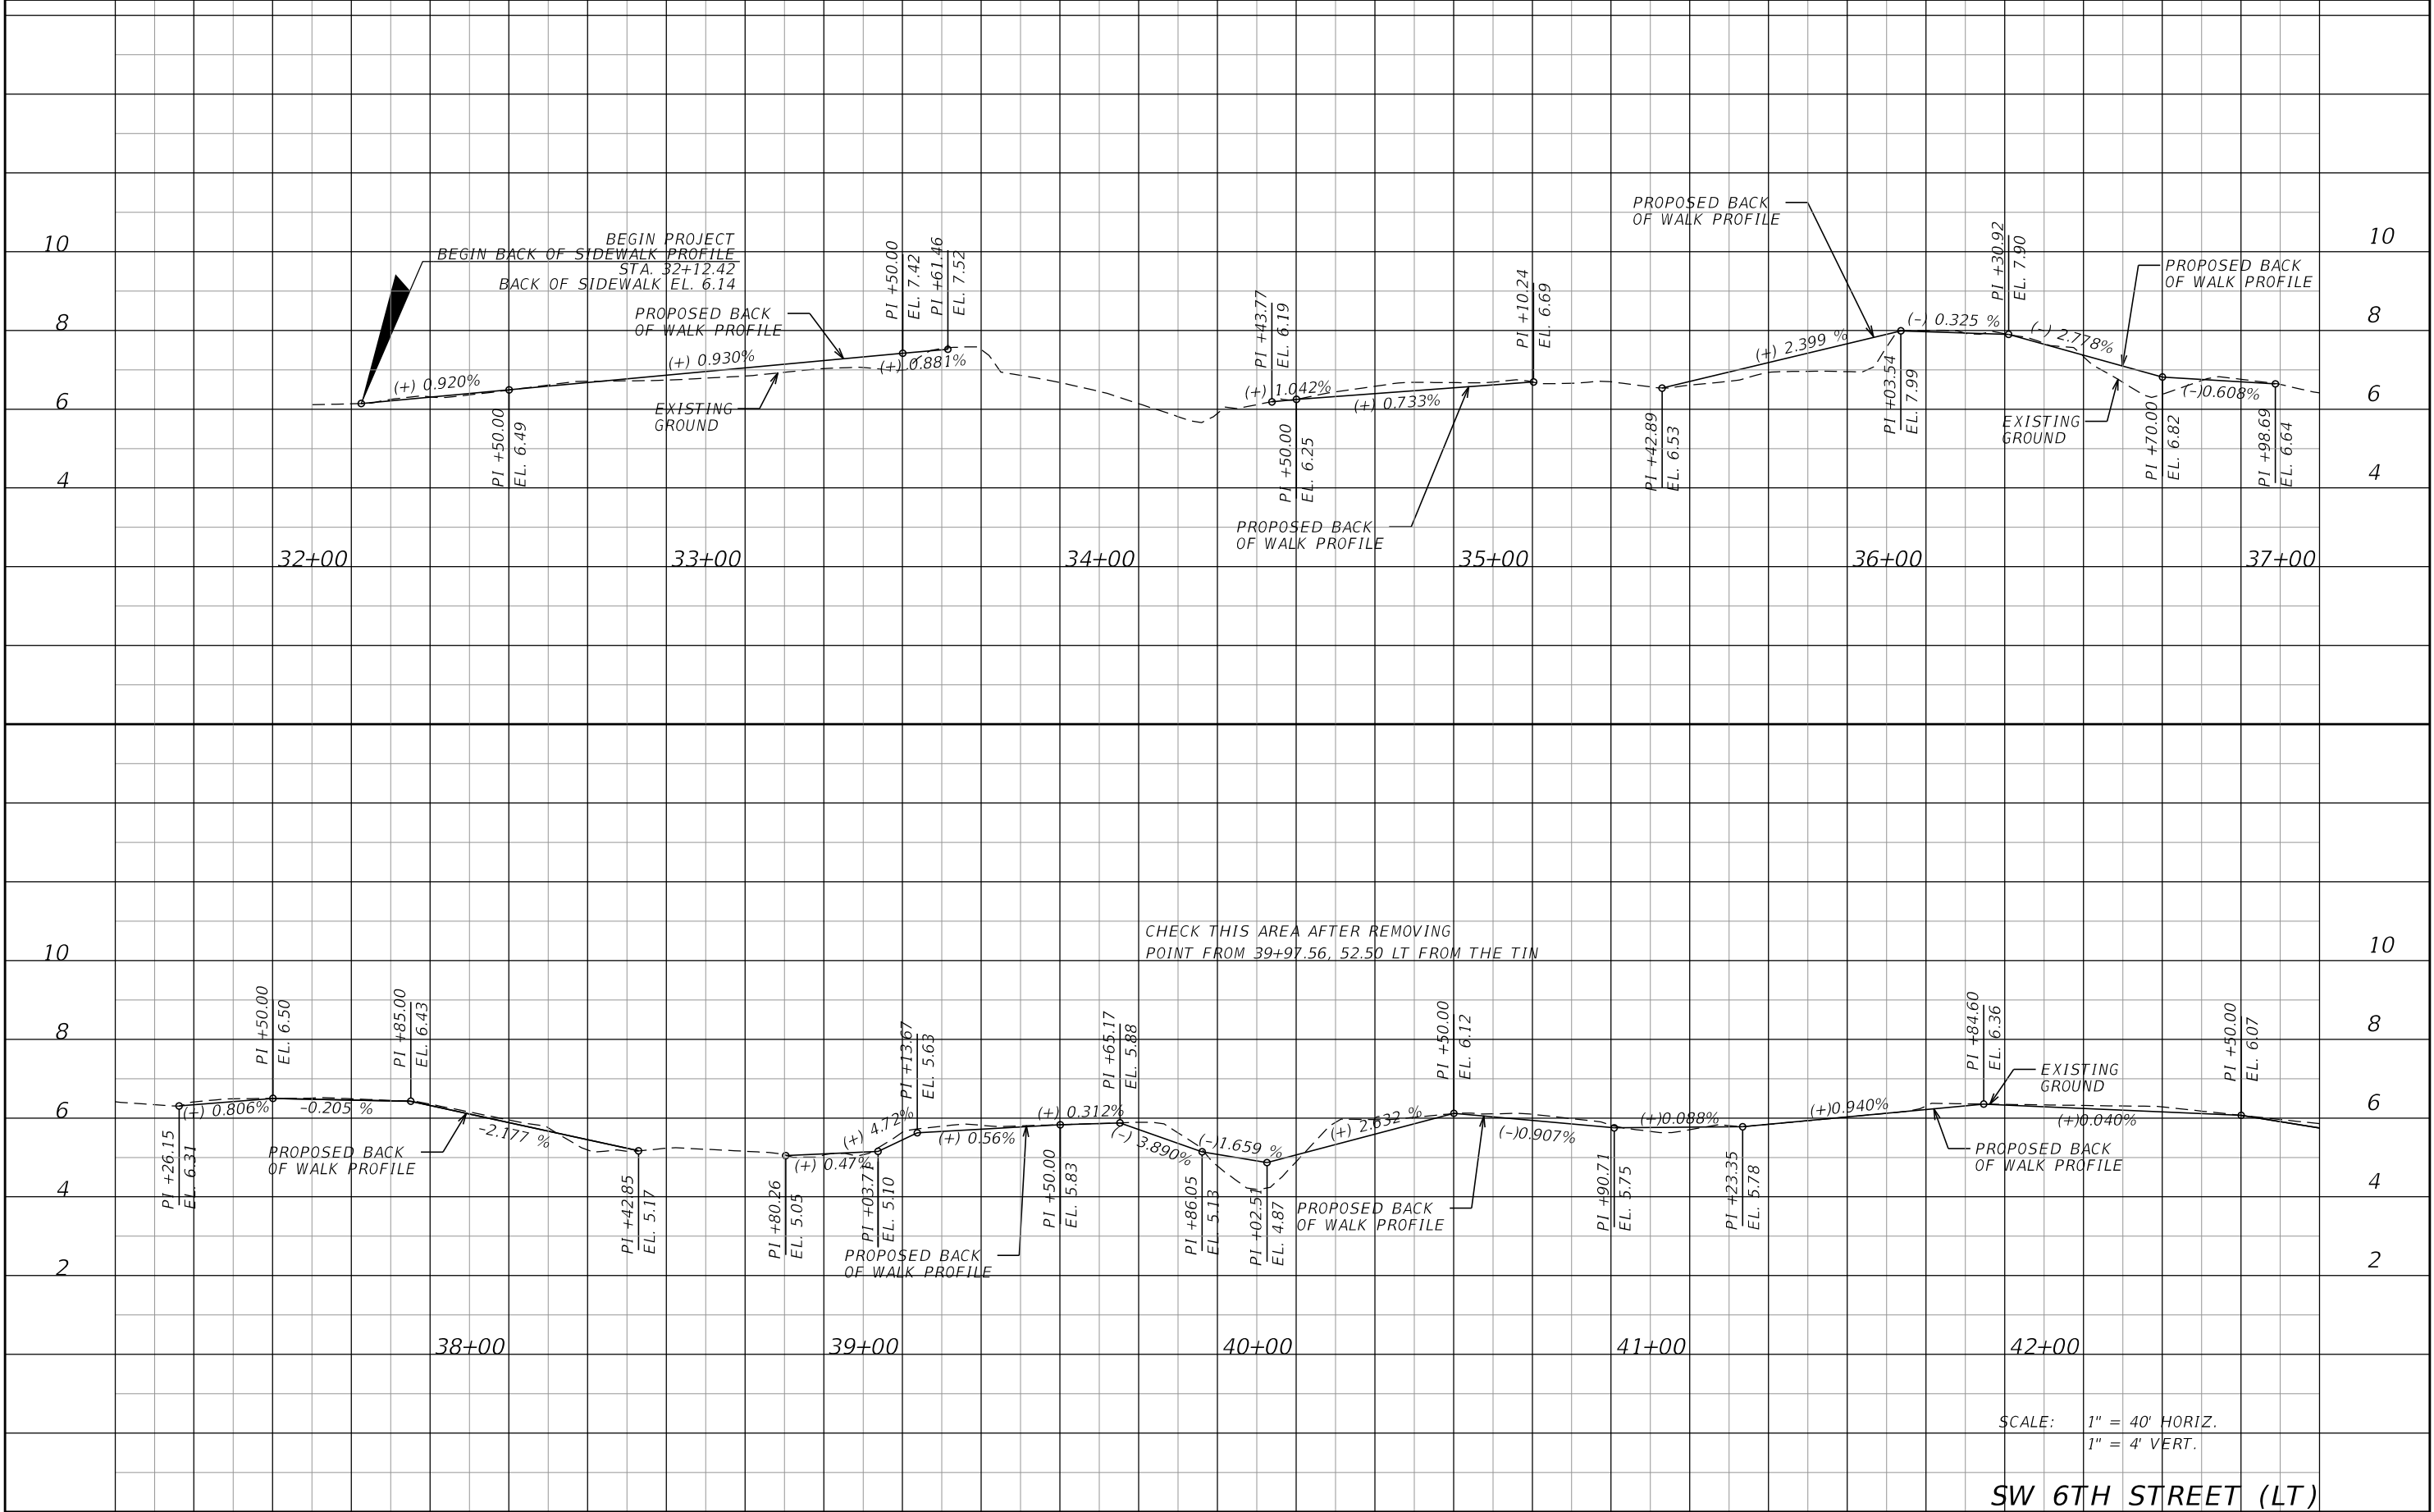


REVISIONS				ENGINEER OF RECORD JASMANI RIVERON, P.E. P.E. LICENSE NUMBER 73798 RJ BEHAR & COMPANY 12788 FOREST HILL BLVD, SUITE 2003 WELLINGTON, FL 33414 CERTIFICATE OF AUTHORIZATION 00008365	STATE OF FLORIDA DEPARTMENT OF TRANSPORTATION			BACK OF SIDEWALK PROFILES	SHEET NO. 13
DATE	DESCRIPTION	DATE	DESCRIPTION		ROAD NO.	COUNTY	FINANCIAL PROJECT ID		
						BROWARD	437785-1-52-01		

THE OFFICIAL RECORD OF THIS SHEET IS THE ELECTRONIC FILE DIGITALLY SIGNED AND SEALED UNDER RULE 61G15-23.004, F.A.C.

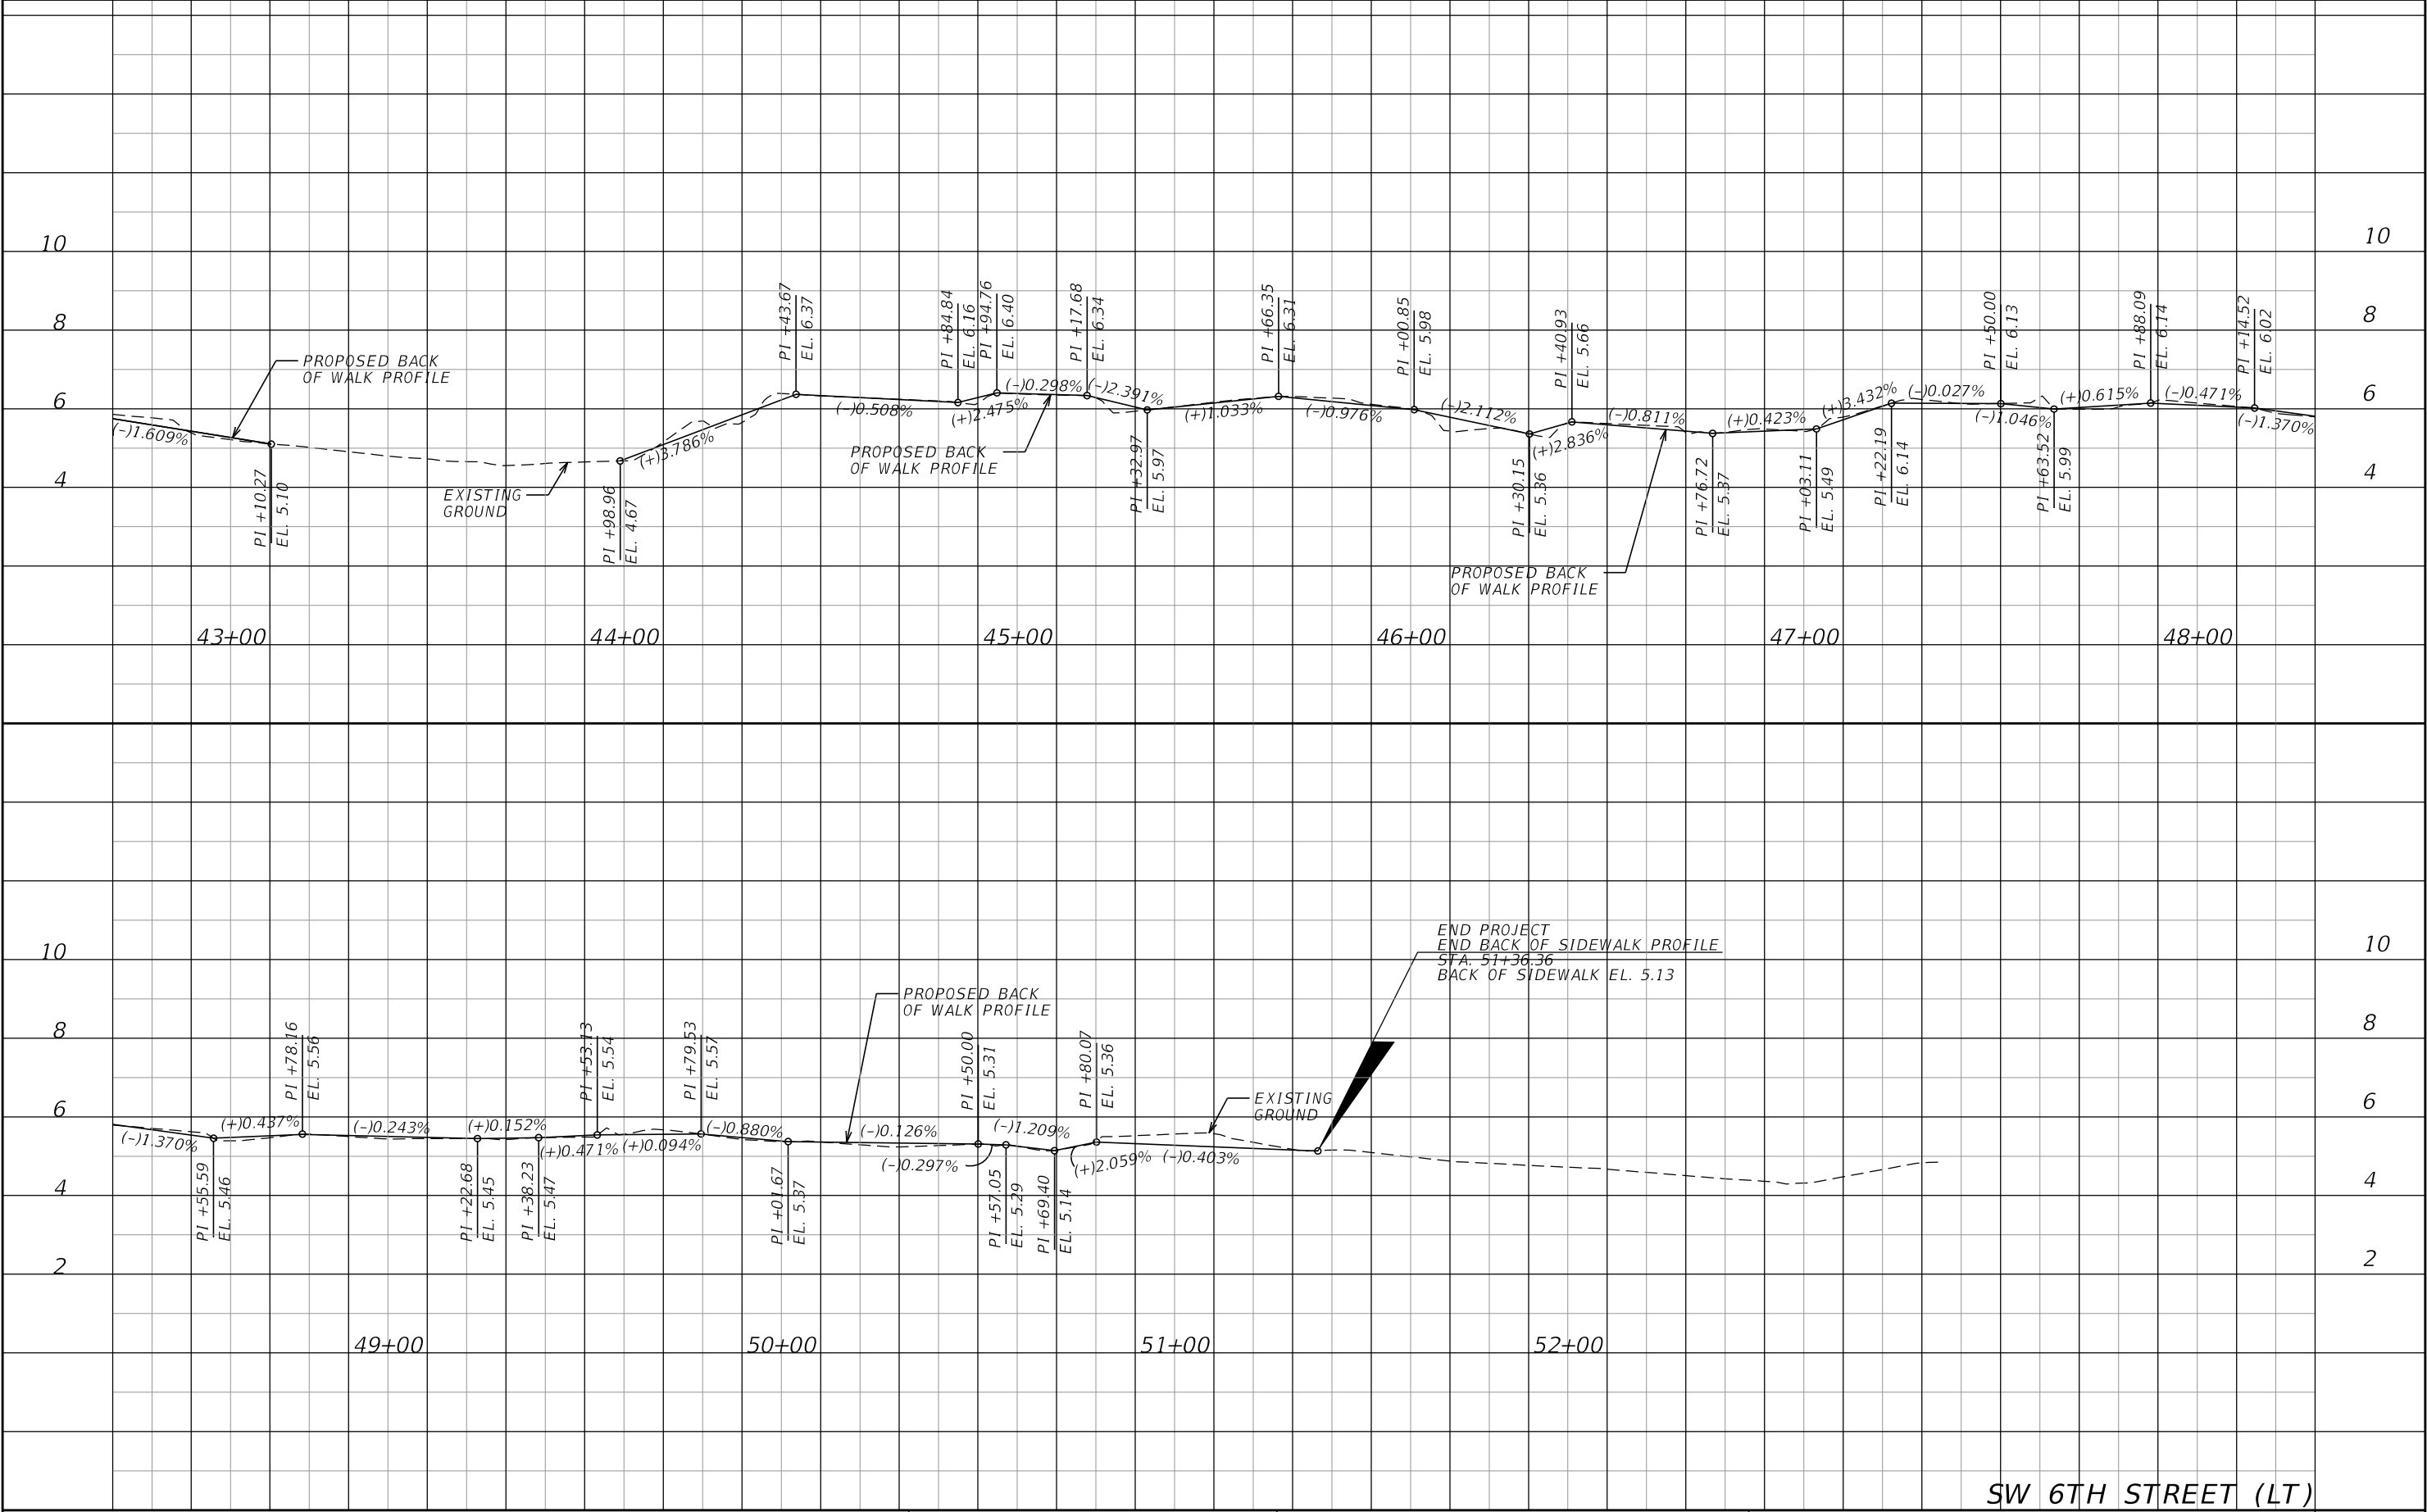



REVISIONS				ENGINEER OF RECORD JASMANI RIVERON, P.E. P.E. LICENSE NUMBER 73798 RJ BEHAR & COMPANY 12788 FOREST HILL BLVD, SUITE 2003 WELLINGTON, FL 33414 CERTIFICATE OF AUTHORIZATION 00008365	STATE OF FLORIDA DEPARTMENT OF TRANSPORTATION			BACK OF SIDEWALK PROFILES	SHEET NO. 14
DATE	DESCRIPTION	DATE	DESCRIPTION		ROAD NO.	COUNTY	FINANCIAL PROJECT ID		
						BROWARD	437785-1-52-01		

THE OFFICIAL RECORD OF THIS SHEET IS THE ELECTRONIC FILE DIGITALLY SIGNED AND SEALED UNDER RULE 61G15-23.004, F.A.C.

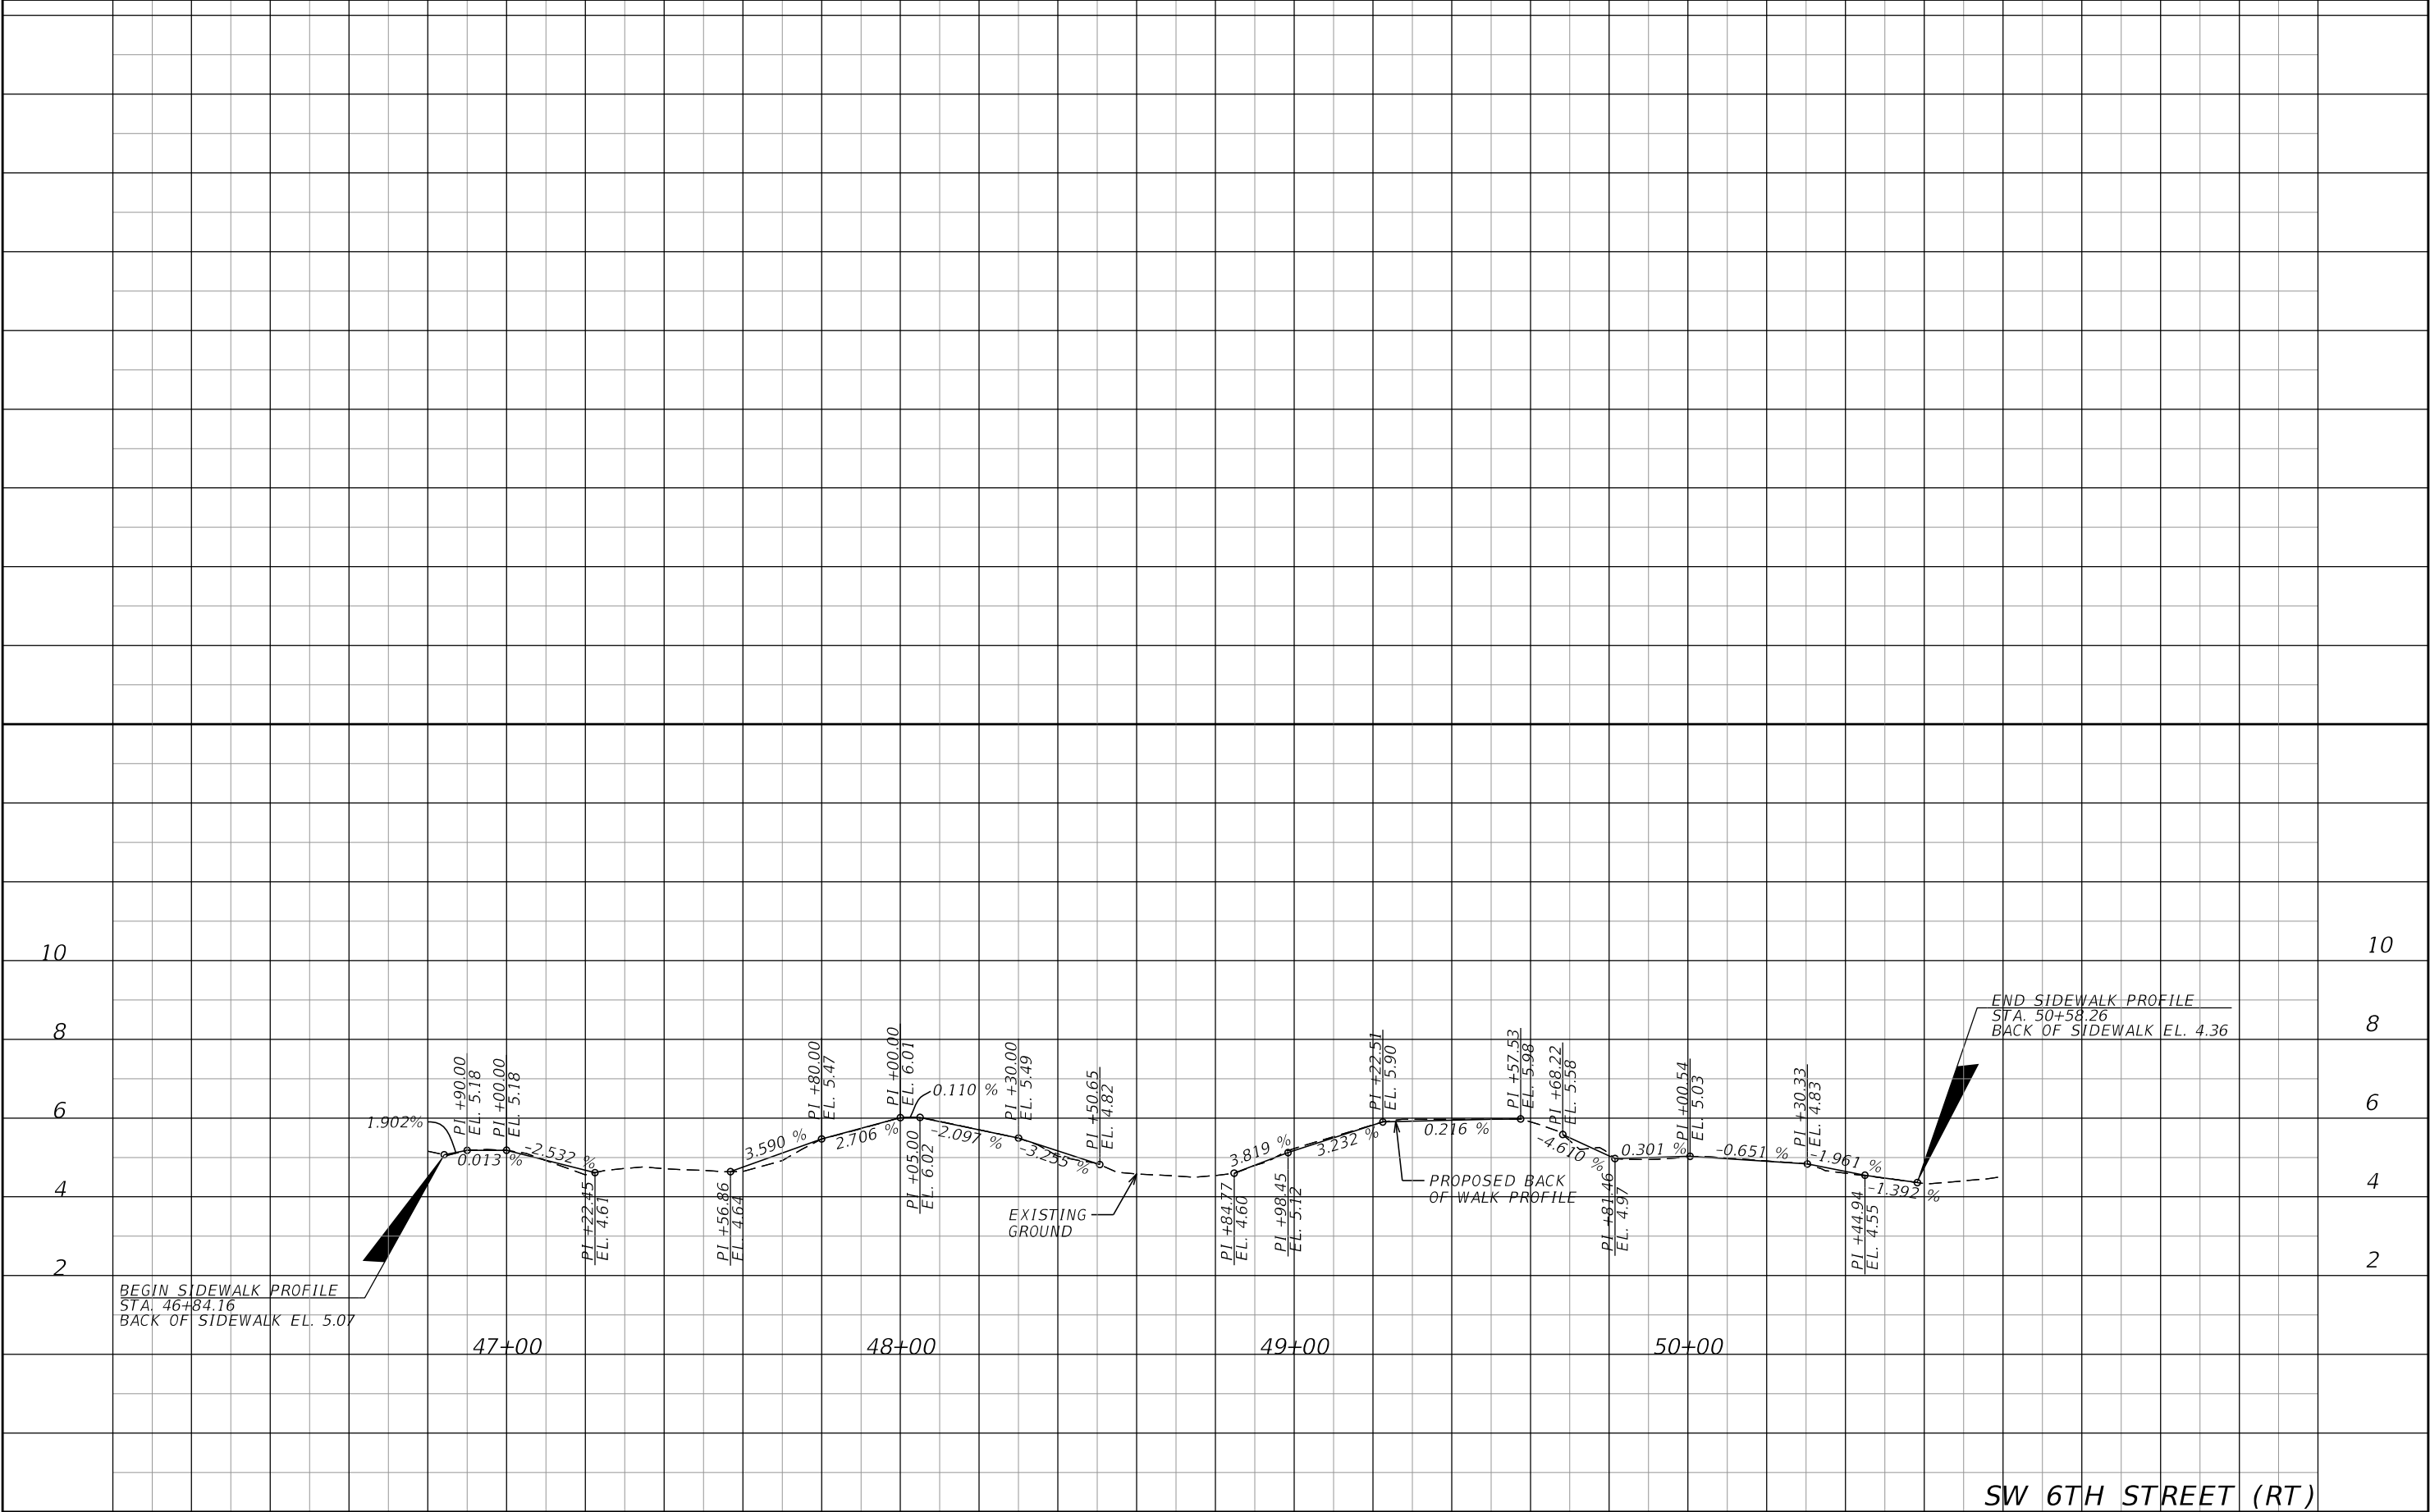

REVISIONS				ENGINEER OF RECORD JASMANI RIVERON, P.E. P.E. LICENSE NUMBER 73798 RJ BEHAR & COMPANY 12788 FOREST HILL BLVD, SUITE 2003 WELLINGTON, FL 33414 CERTIFICATE OF AUTHORIZATION 00008365	STATE OF FLORIDA DEPARTMENT OF TRANSPORTATION			BACK OF SIDEWALK PROFILES	SHEET NO.
DATE	DESCRIPTION	DATE	DESCRIPTION		ROAD NO.	COUNTY	FINANCIAL PROJECT ID		15
						BROWARD	437785-1-52-01		

THE OFFICIAL RECORD OF THIS SHEET IS THE ELECTRONIC FILE DIGITALLY SIGNED AND SEALED UNDER RULE 61G15-23.004, F.A.C.

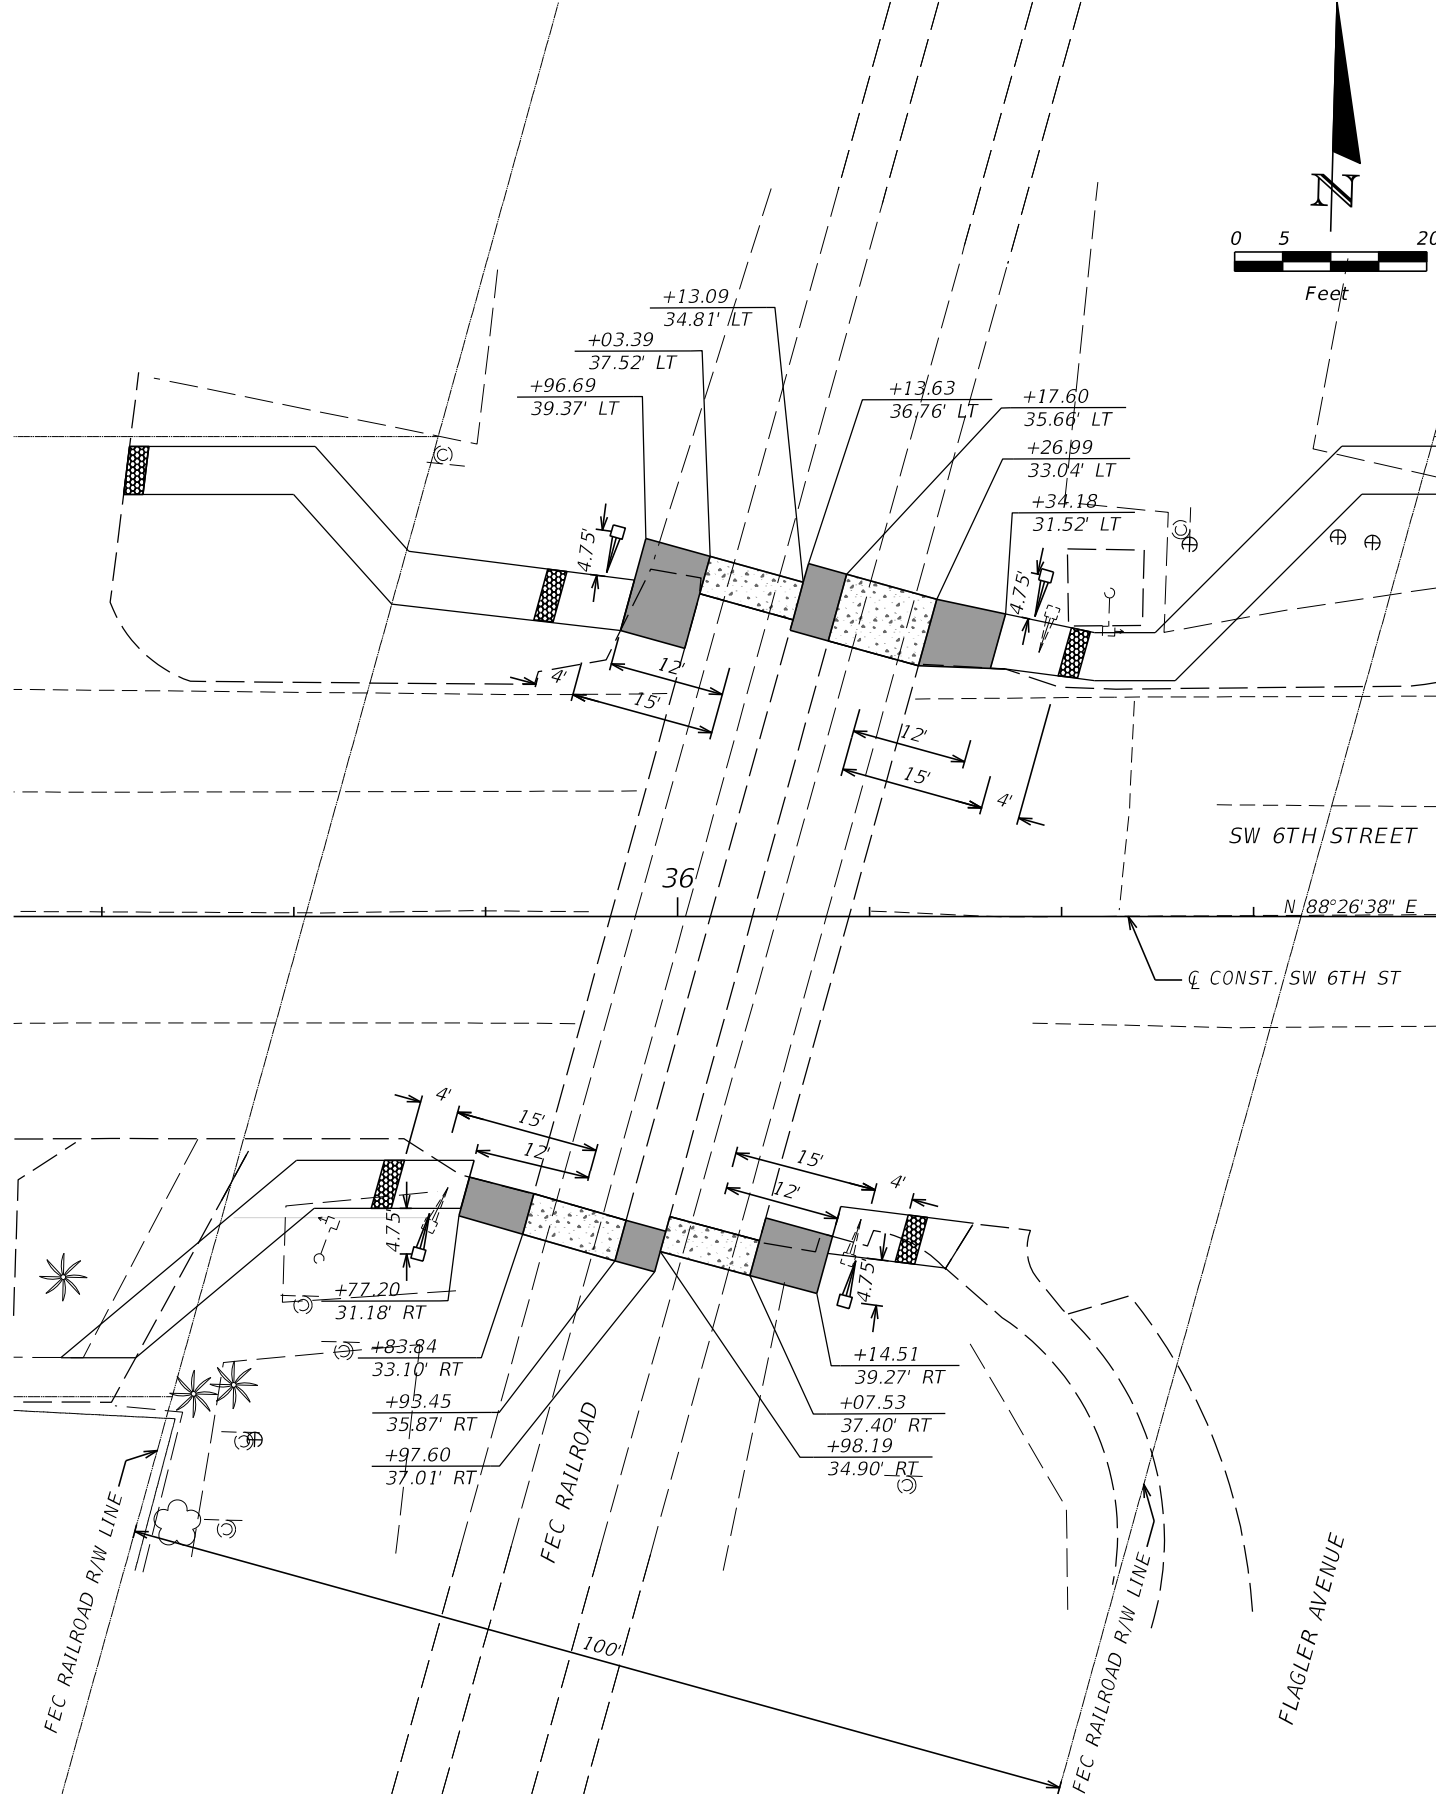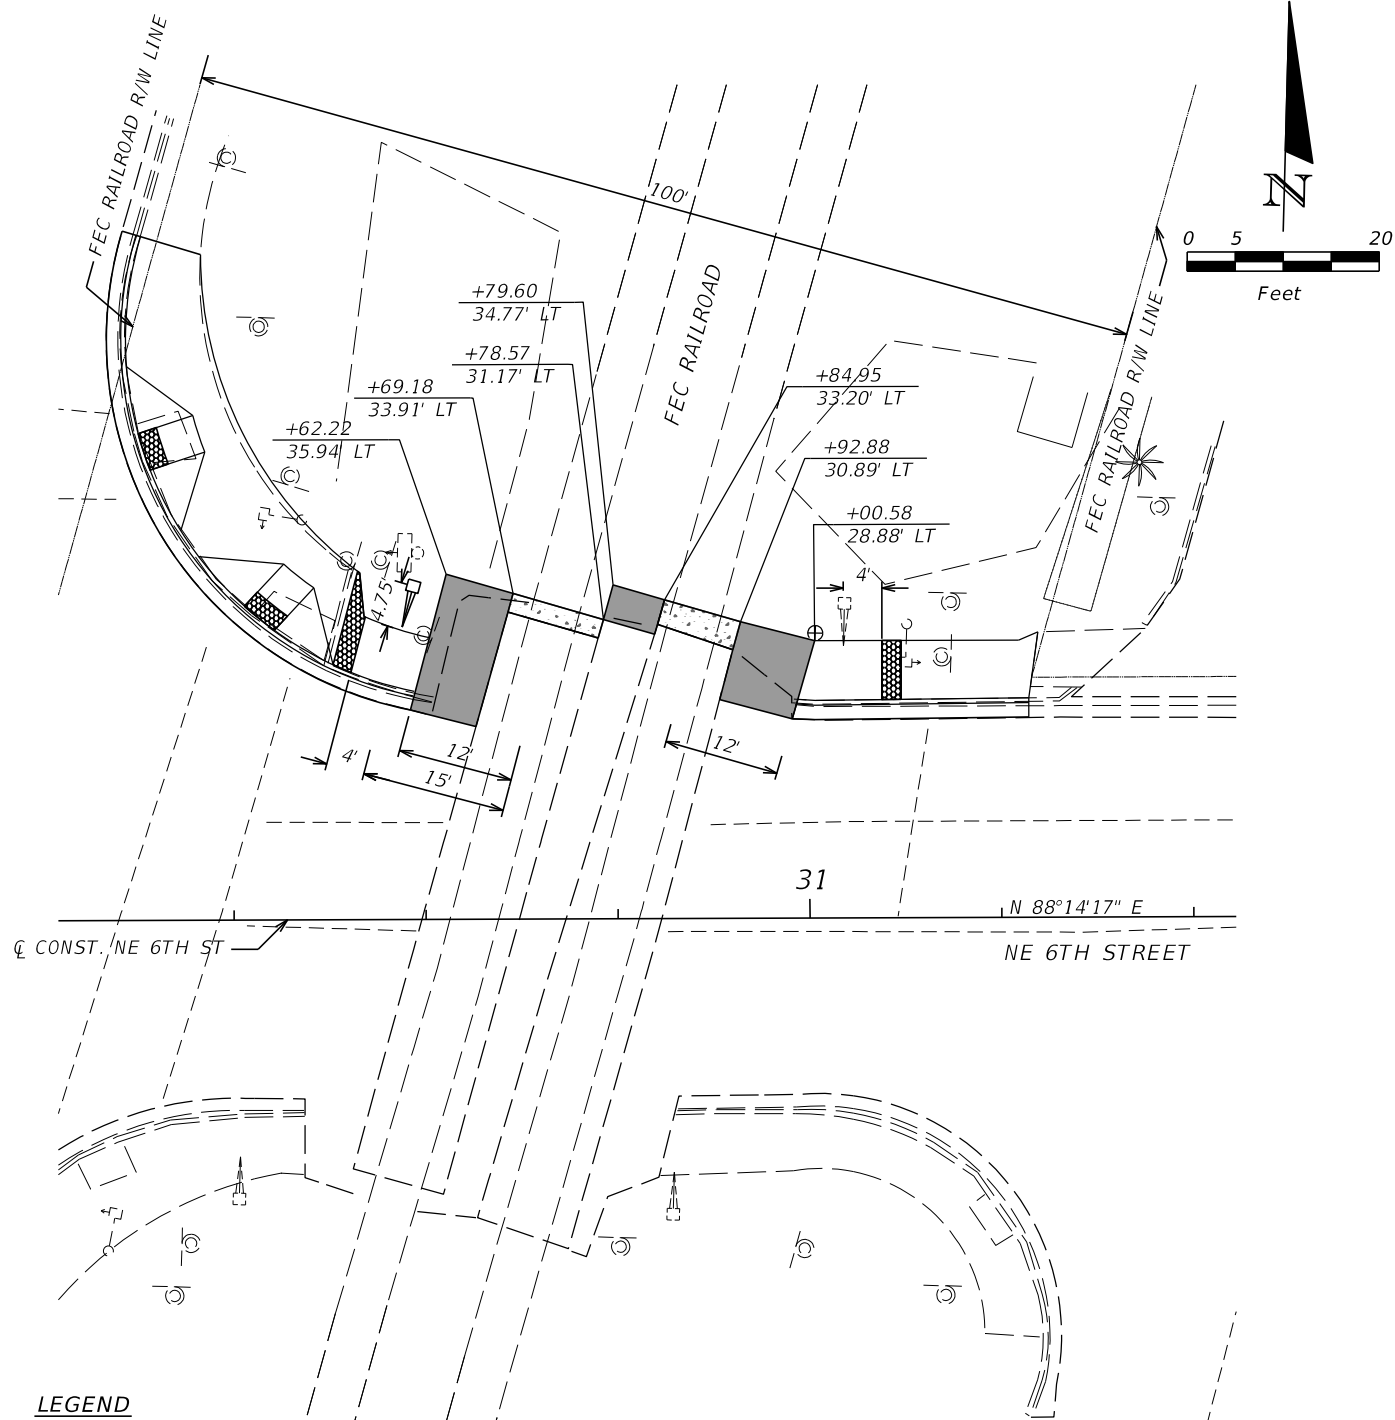

- LEGEND**
- DETECTABLE WARNING SURFACE
 - ASPHALT
 - CONCRETE CROSSING PANEL (BY RAILROAD)
 - PROPOSED WARNING GATE (BY RAILROAD)

ENGINEER OF RECORD JASMANI RIVERON, P.E.
P.E. LICENSE NUMBER 73798
RJ BEHAR & COMPANY
12788 FOREST HILL BLVD, SUITE 2003
WELLINGTON, FL 33414
CERTIFICATE OF AUTHORIZATION 00008365

STATE OF FLORIDA
DEPARTMENT OF TRANSPORTATION


ROAD NO.	COUNTY	FINANCIAL PROJECT ID
	BROWARD	437785-1-52-01

RAILROAD DETAILS

SHEET
NO.

16


THE OFFICIAL RECORD OF THIS SHEET IS THE ELECTRONIC FILE DIGITALLY SIGNED AND SEALED UNDER RULE 61G15-23.004, F.A.C.

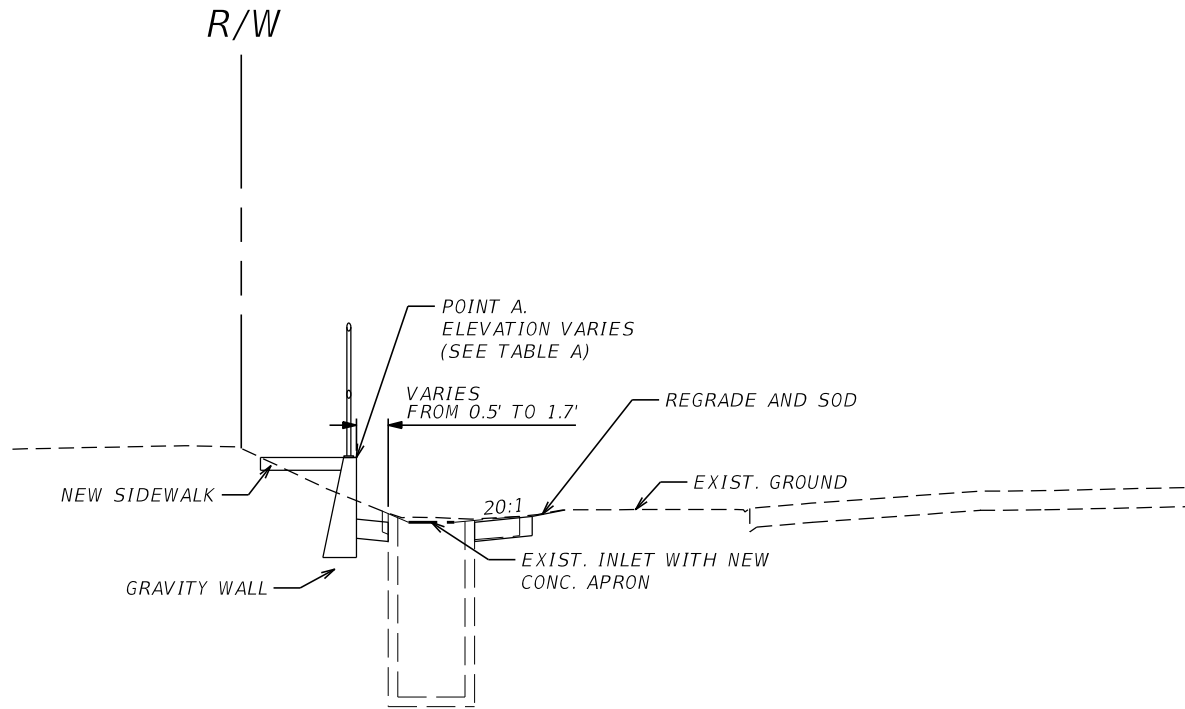


SECTION A-A

STATION	ELEVATION AT POINT A (FT)	EXIST. RIM ELEVATION (FT)
40+57.47	6.10	4.79
41+59.55	6.12	4.43
47+36.36	6.17	4.83
48+49.54	5.62	4.60
50+29.34	5.23	4.60

TABLE A

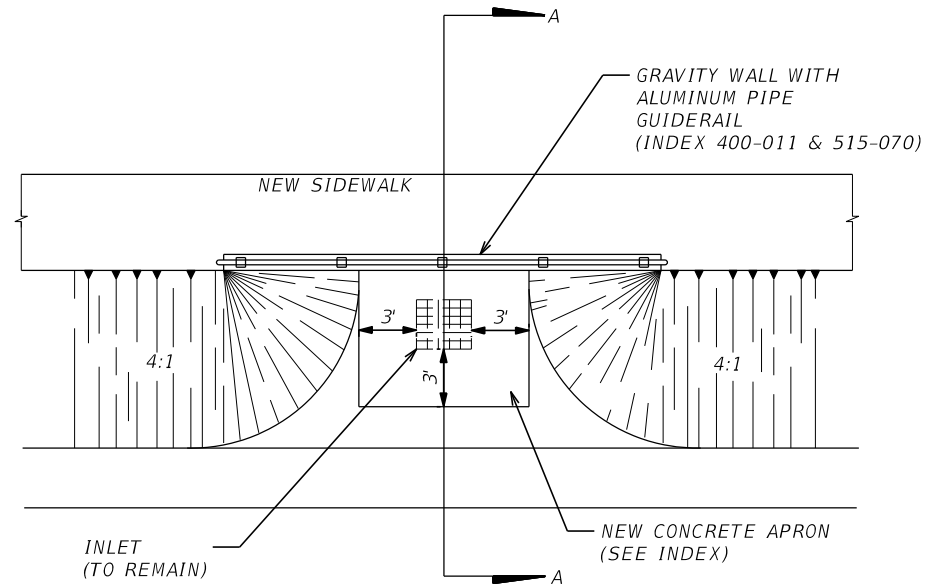


PLAN VIEW
N.T.S

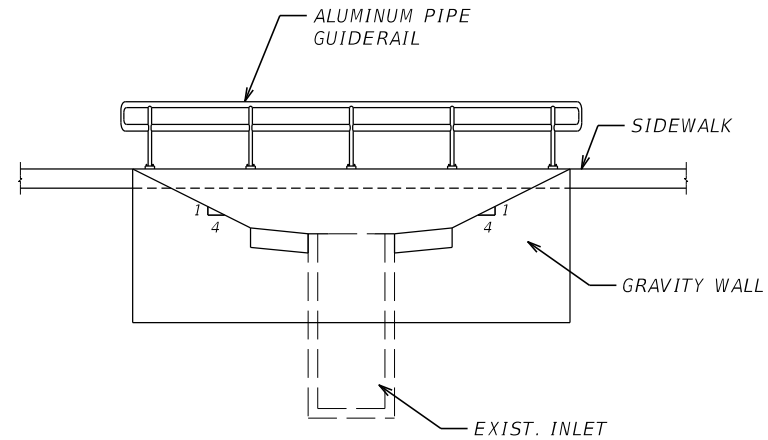

ELEVATION
N.T.S


PROPOSED GRAVITY WALL WITH
ALUMINUM PIPE GUIDERAIL

REVISIONS				ENGINEER OF RECORD JASMANI RIVEON, P.E. P.E. LICENSE NUMBER 73798 RJ BEHAR & COMPANY 12788 FOREST HILL BLVD, SUITE 2003 WELLINGTON, FL 33414 CERTIFICATE OF AUTHORIZATION 00008365	STATE OF FLORIDA DEPARTMENT OF TRANSPORTATION			GRAVITY WALL DETAILS	SHEET NO.
DATE	DESCRIPTION	DATE	DESCRIPTION		ROAD NO.	COUNTY	FINANCIAL PROJECT ID		
						BROWARD	437785-1-52-01		17

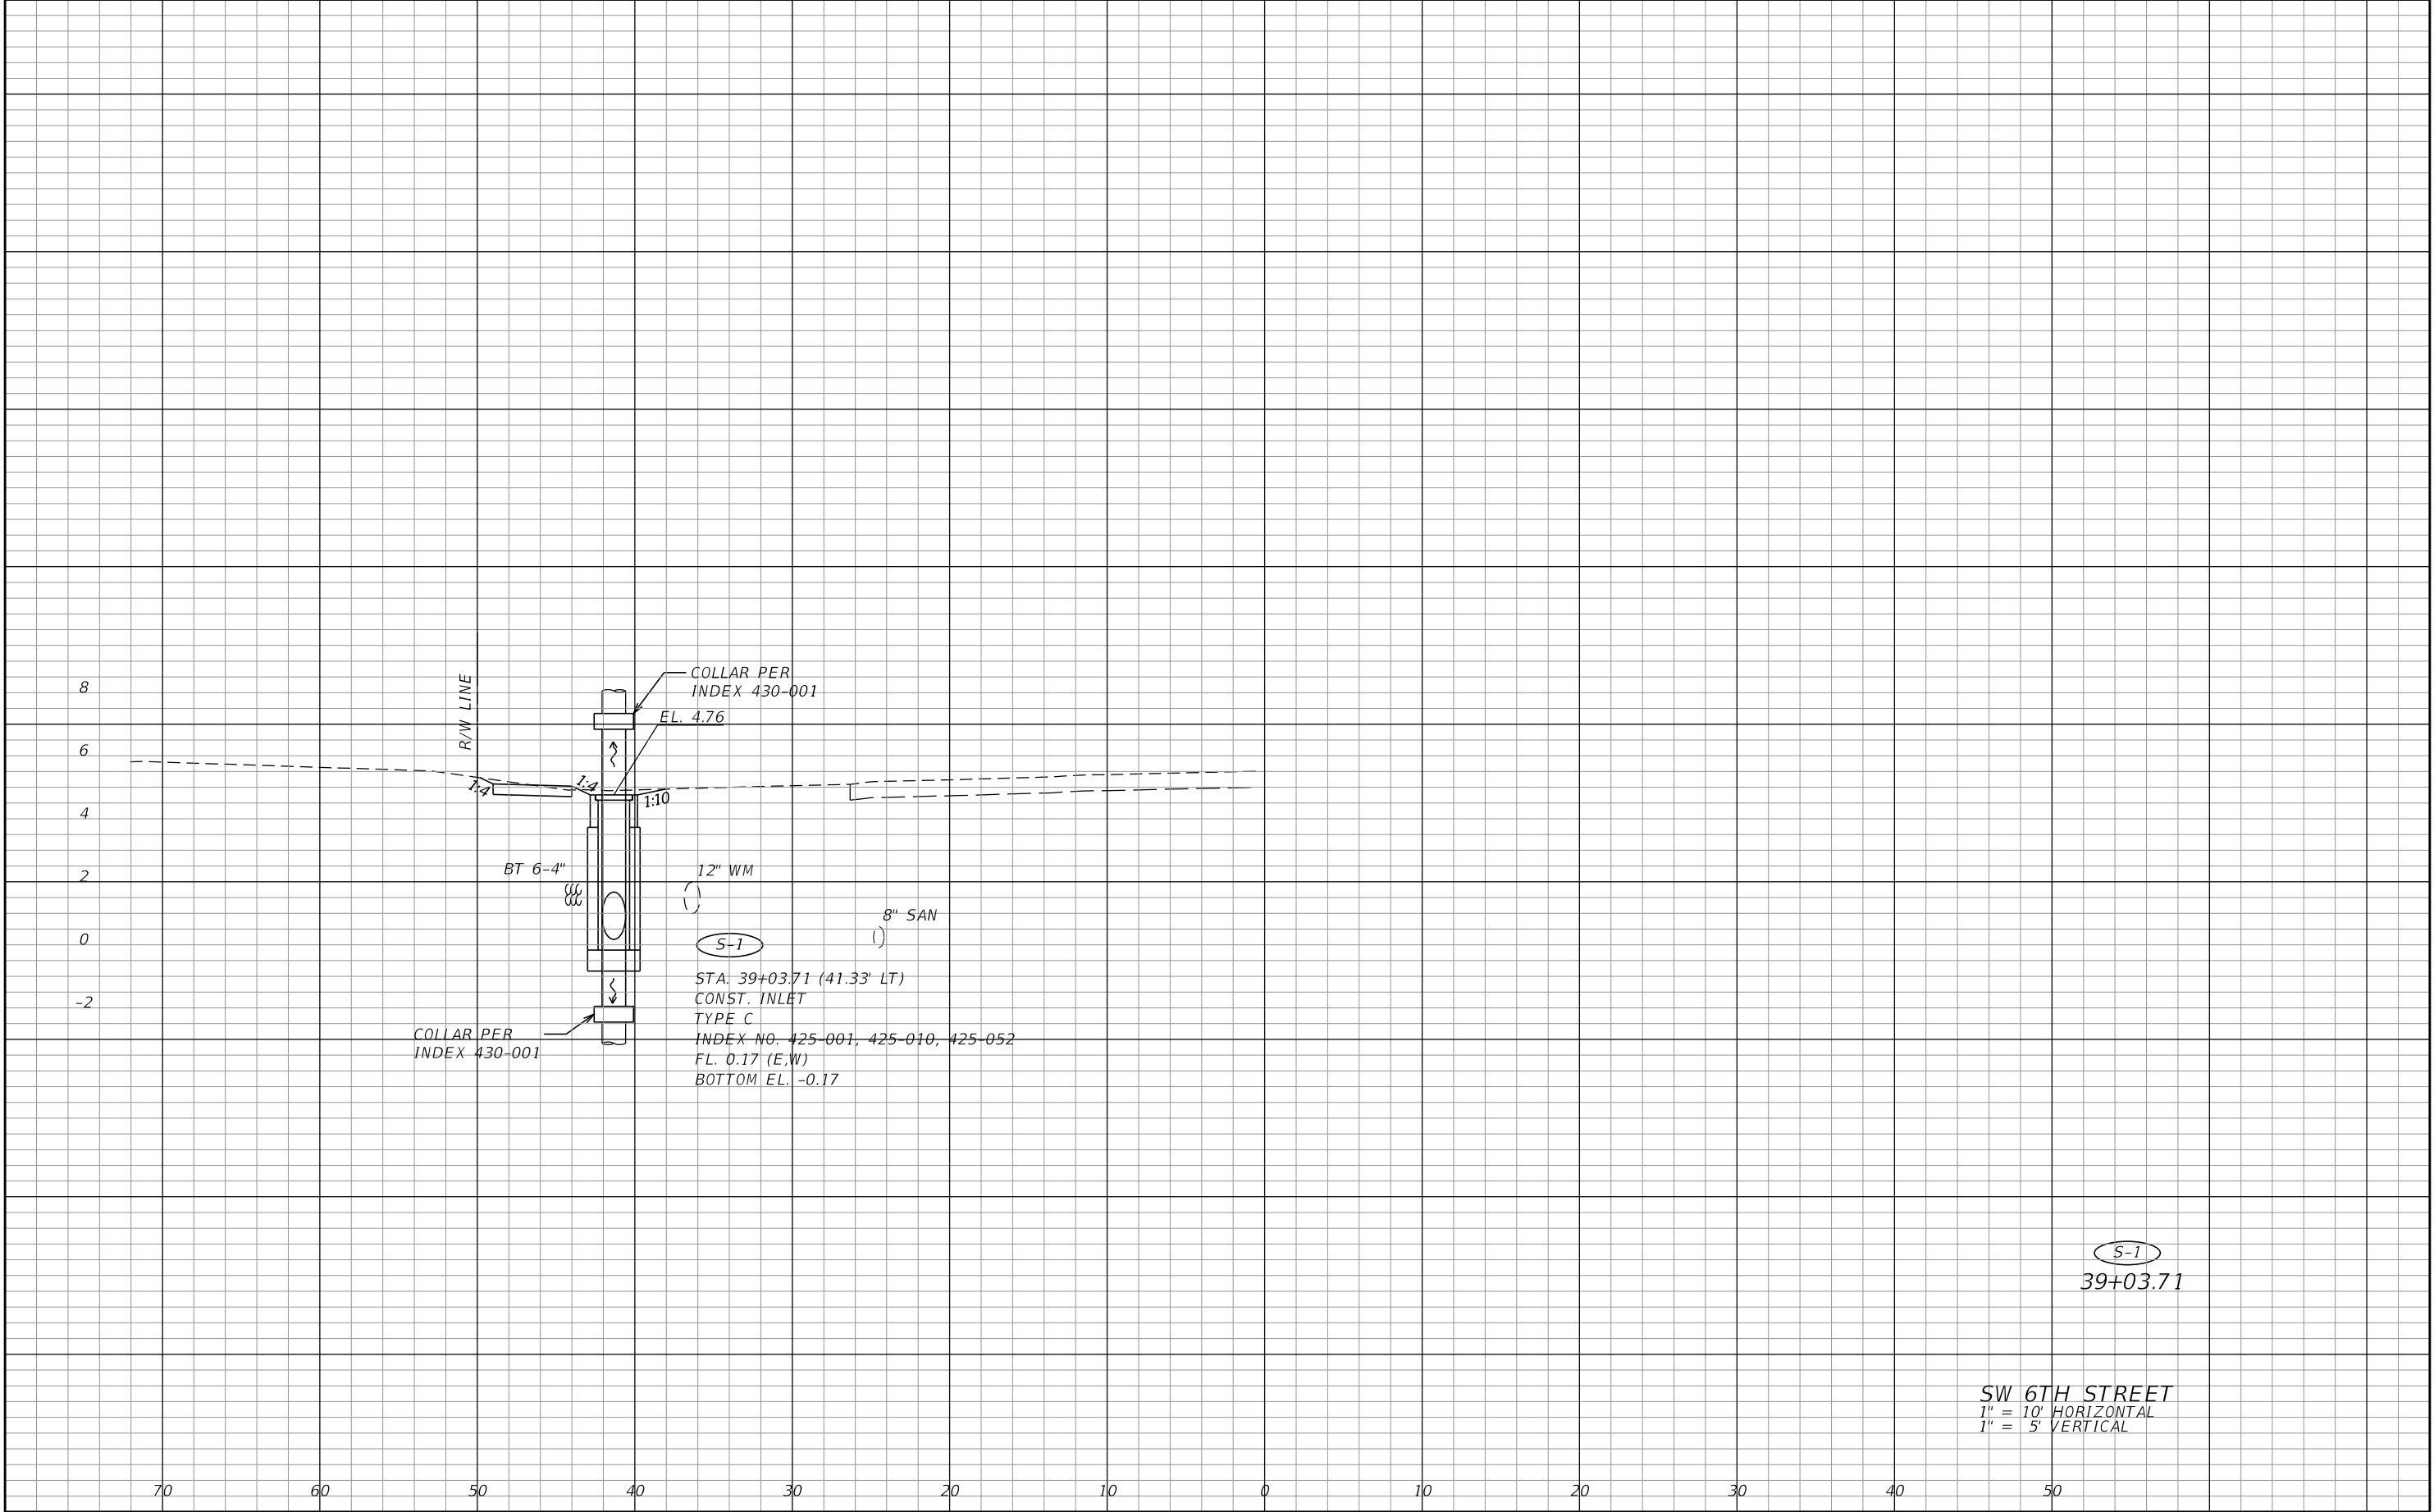

REVISIONS				ENGINEER OF RECORD JASMANI RIVEON, P.E. P.E. LICENSE NUMBER 73798 RJ BEHAR & COMPANY 12788 FOREST HILL BLVD, SUITE 2003 WELLINGTON, FL 33414 CERTIFICATE OF AUTHORIZATION 00008365	STATE OF FLORIDA DEPARTMENT OF TRANSPORTATION			DRAINAGE STRUCTURES	SHEET NO.
DATE	DESCRIPTION	DATE	DESCRIPTION		ROAD NO.	COUNTY	FINANCIAL PROJECT ID		
						BROWARD	437785-1-52-01		18


THE OFFICIAL RECORD OF THIS SHEET IS THE ELECTRONIC FILE DIGITALLY SIGNED AND SEALED UNDER RULE 61G15-23.004, F.A.C.

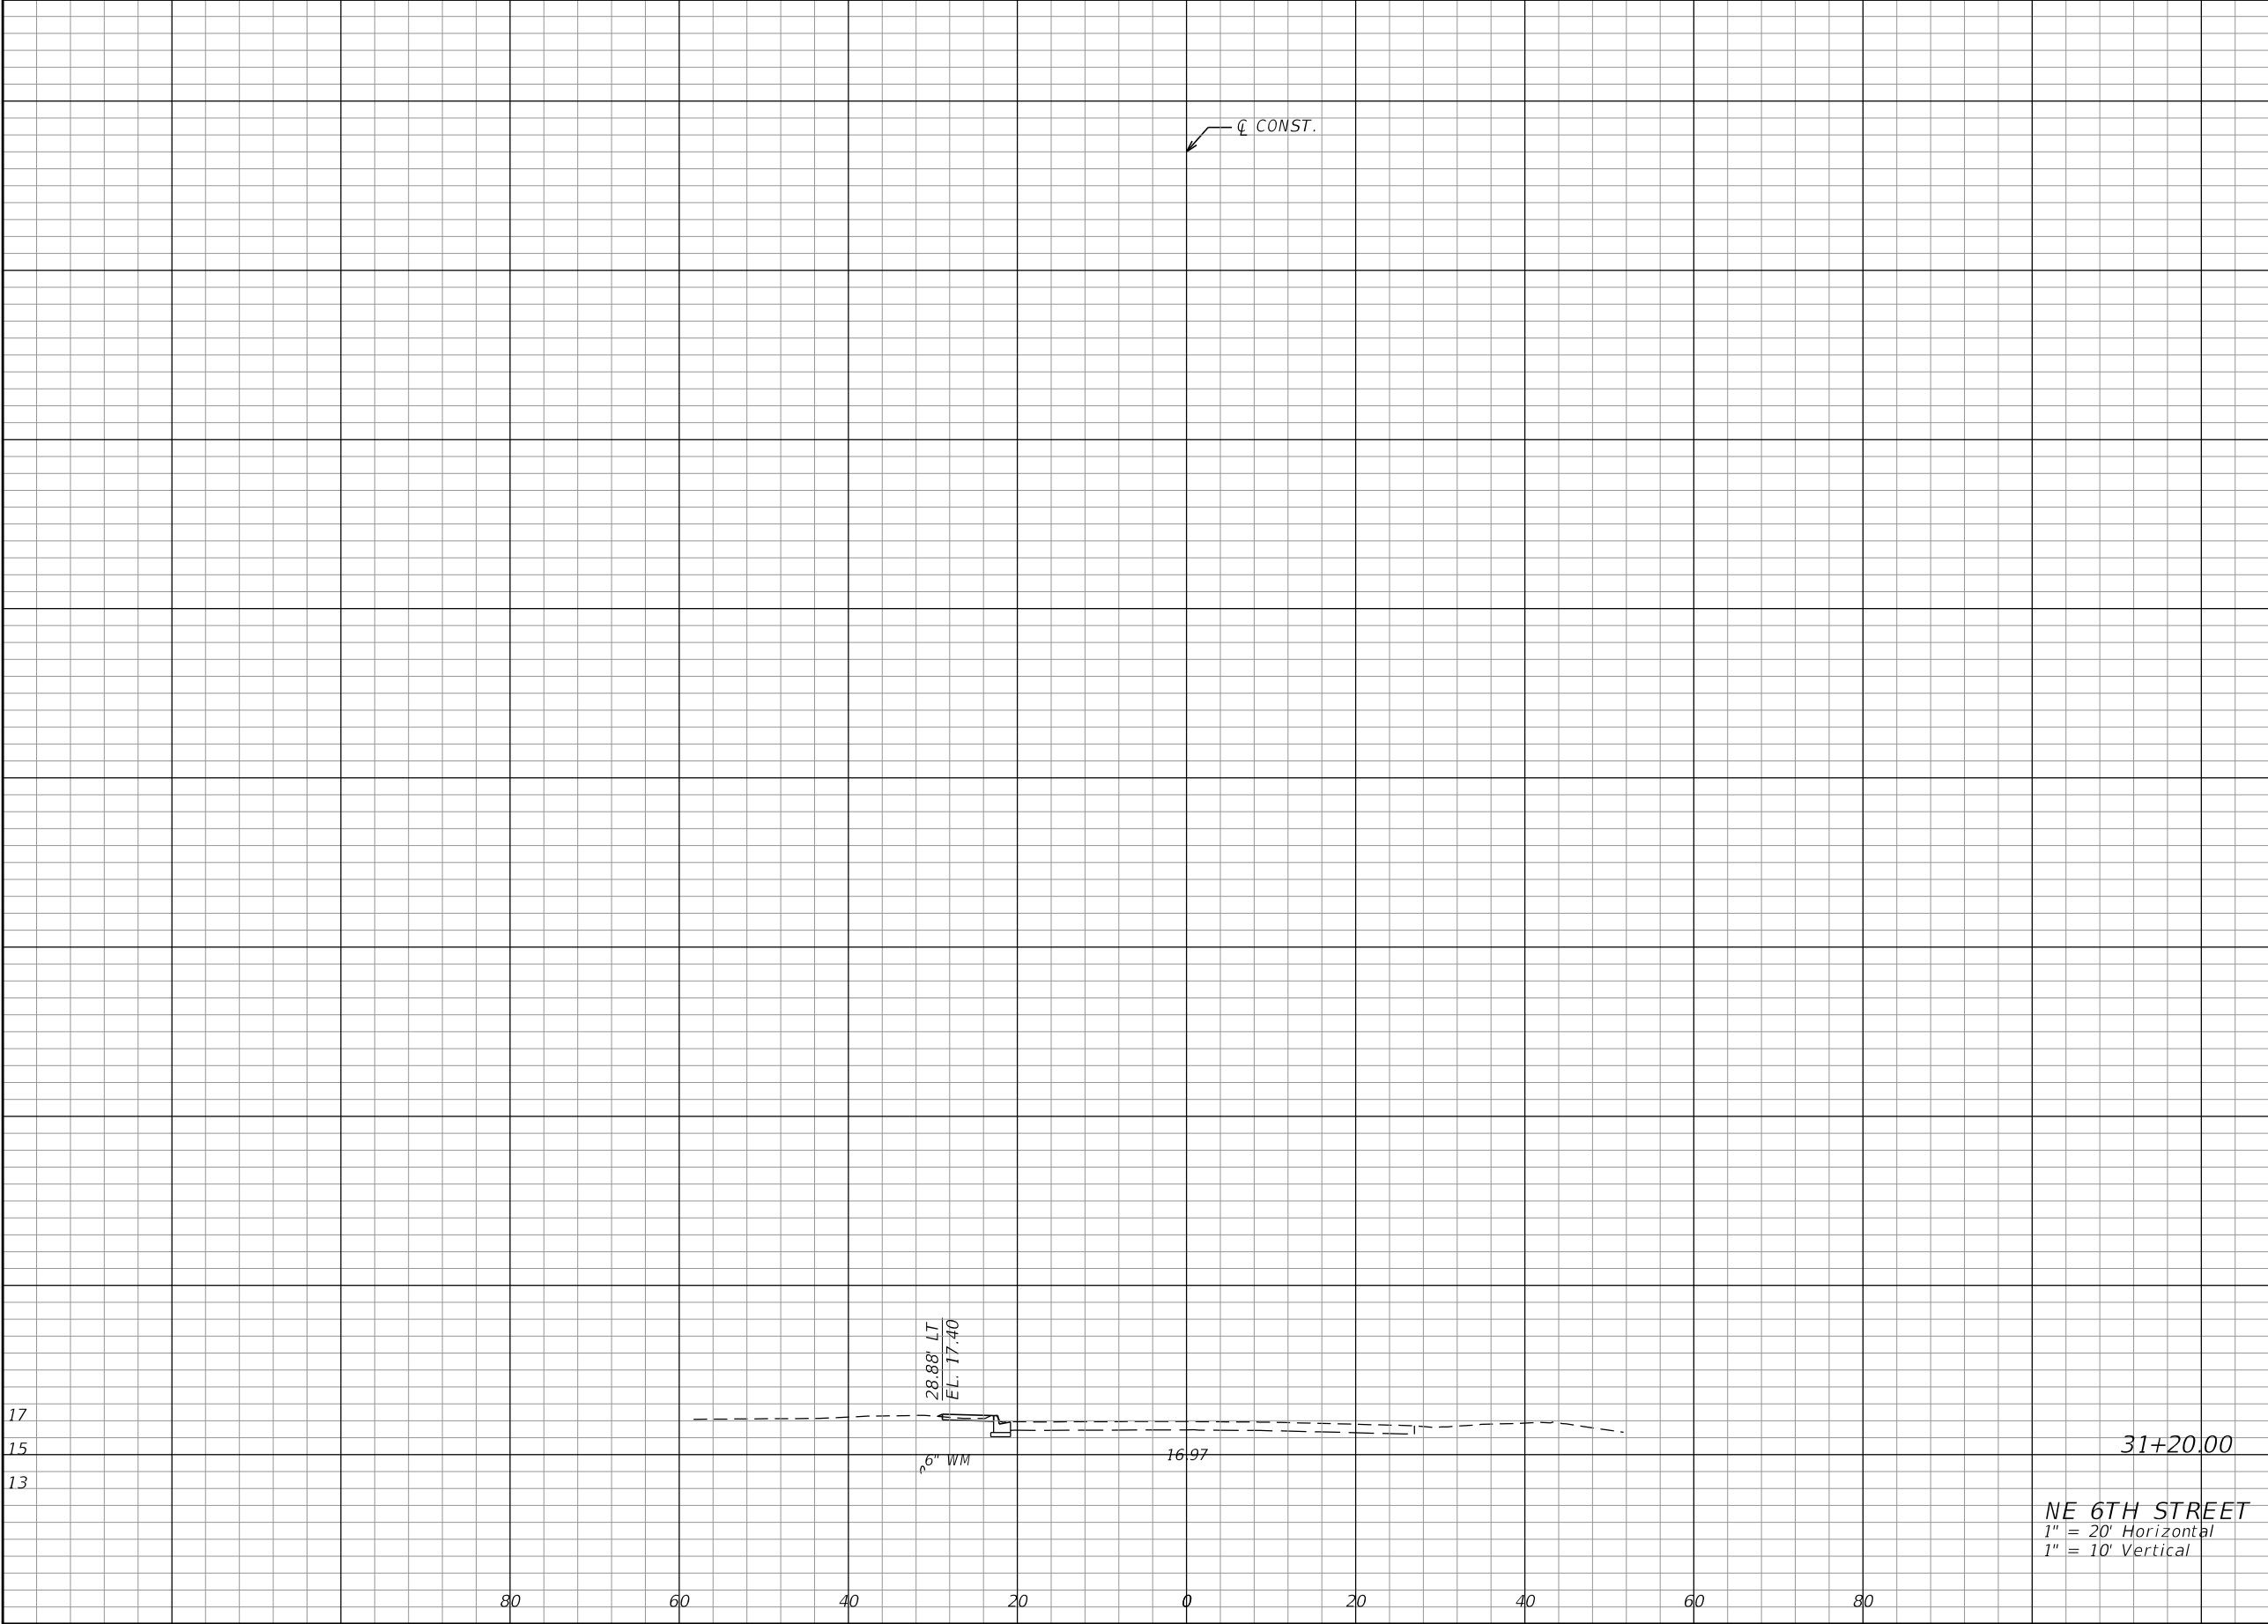

Regular		Exc.	Embankment	
A	V	A	V	

REVISIONS				ENGINEER OF RECORD JASMANI RIVERON, P.E. P.E. LICENSE NUMBER 73798 RJ BEHAR & COMPANY 12788 FOREST HILL BLVD, SUITE 2003 WELLINGTON, FL 33414 CERTIFICATE OF AUTHORIZATION 00008365	STATE OF FLORIDA DEPARTMENT OF TRANSPORTATION			CROSS SECTIONS	SHEET NO.
DATE	DESCRIPTION	DATE	DESCRIPTION		ROAD NO.	COUNTY	FINANCIAL PROJECT ID		
						BROWARD	437785-1-52-01		19

THE OFFICIAL RECORD OF THIS SHEET IS THE ELECTRONIC FILE DIGITALLY SIGNED AND SEALED UNDER RULE 61G15-23.004, F.A.C.

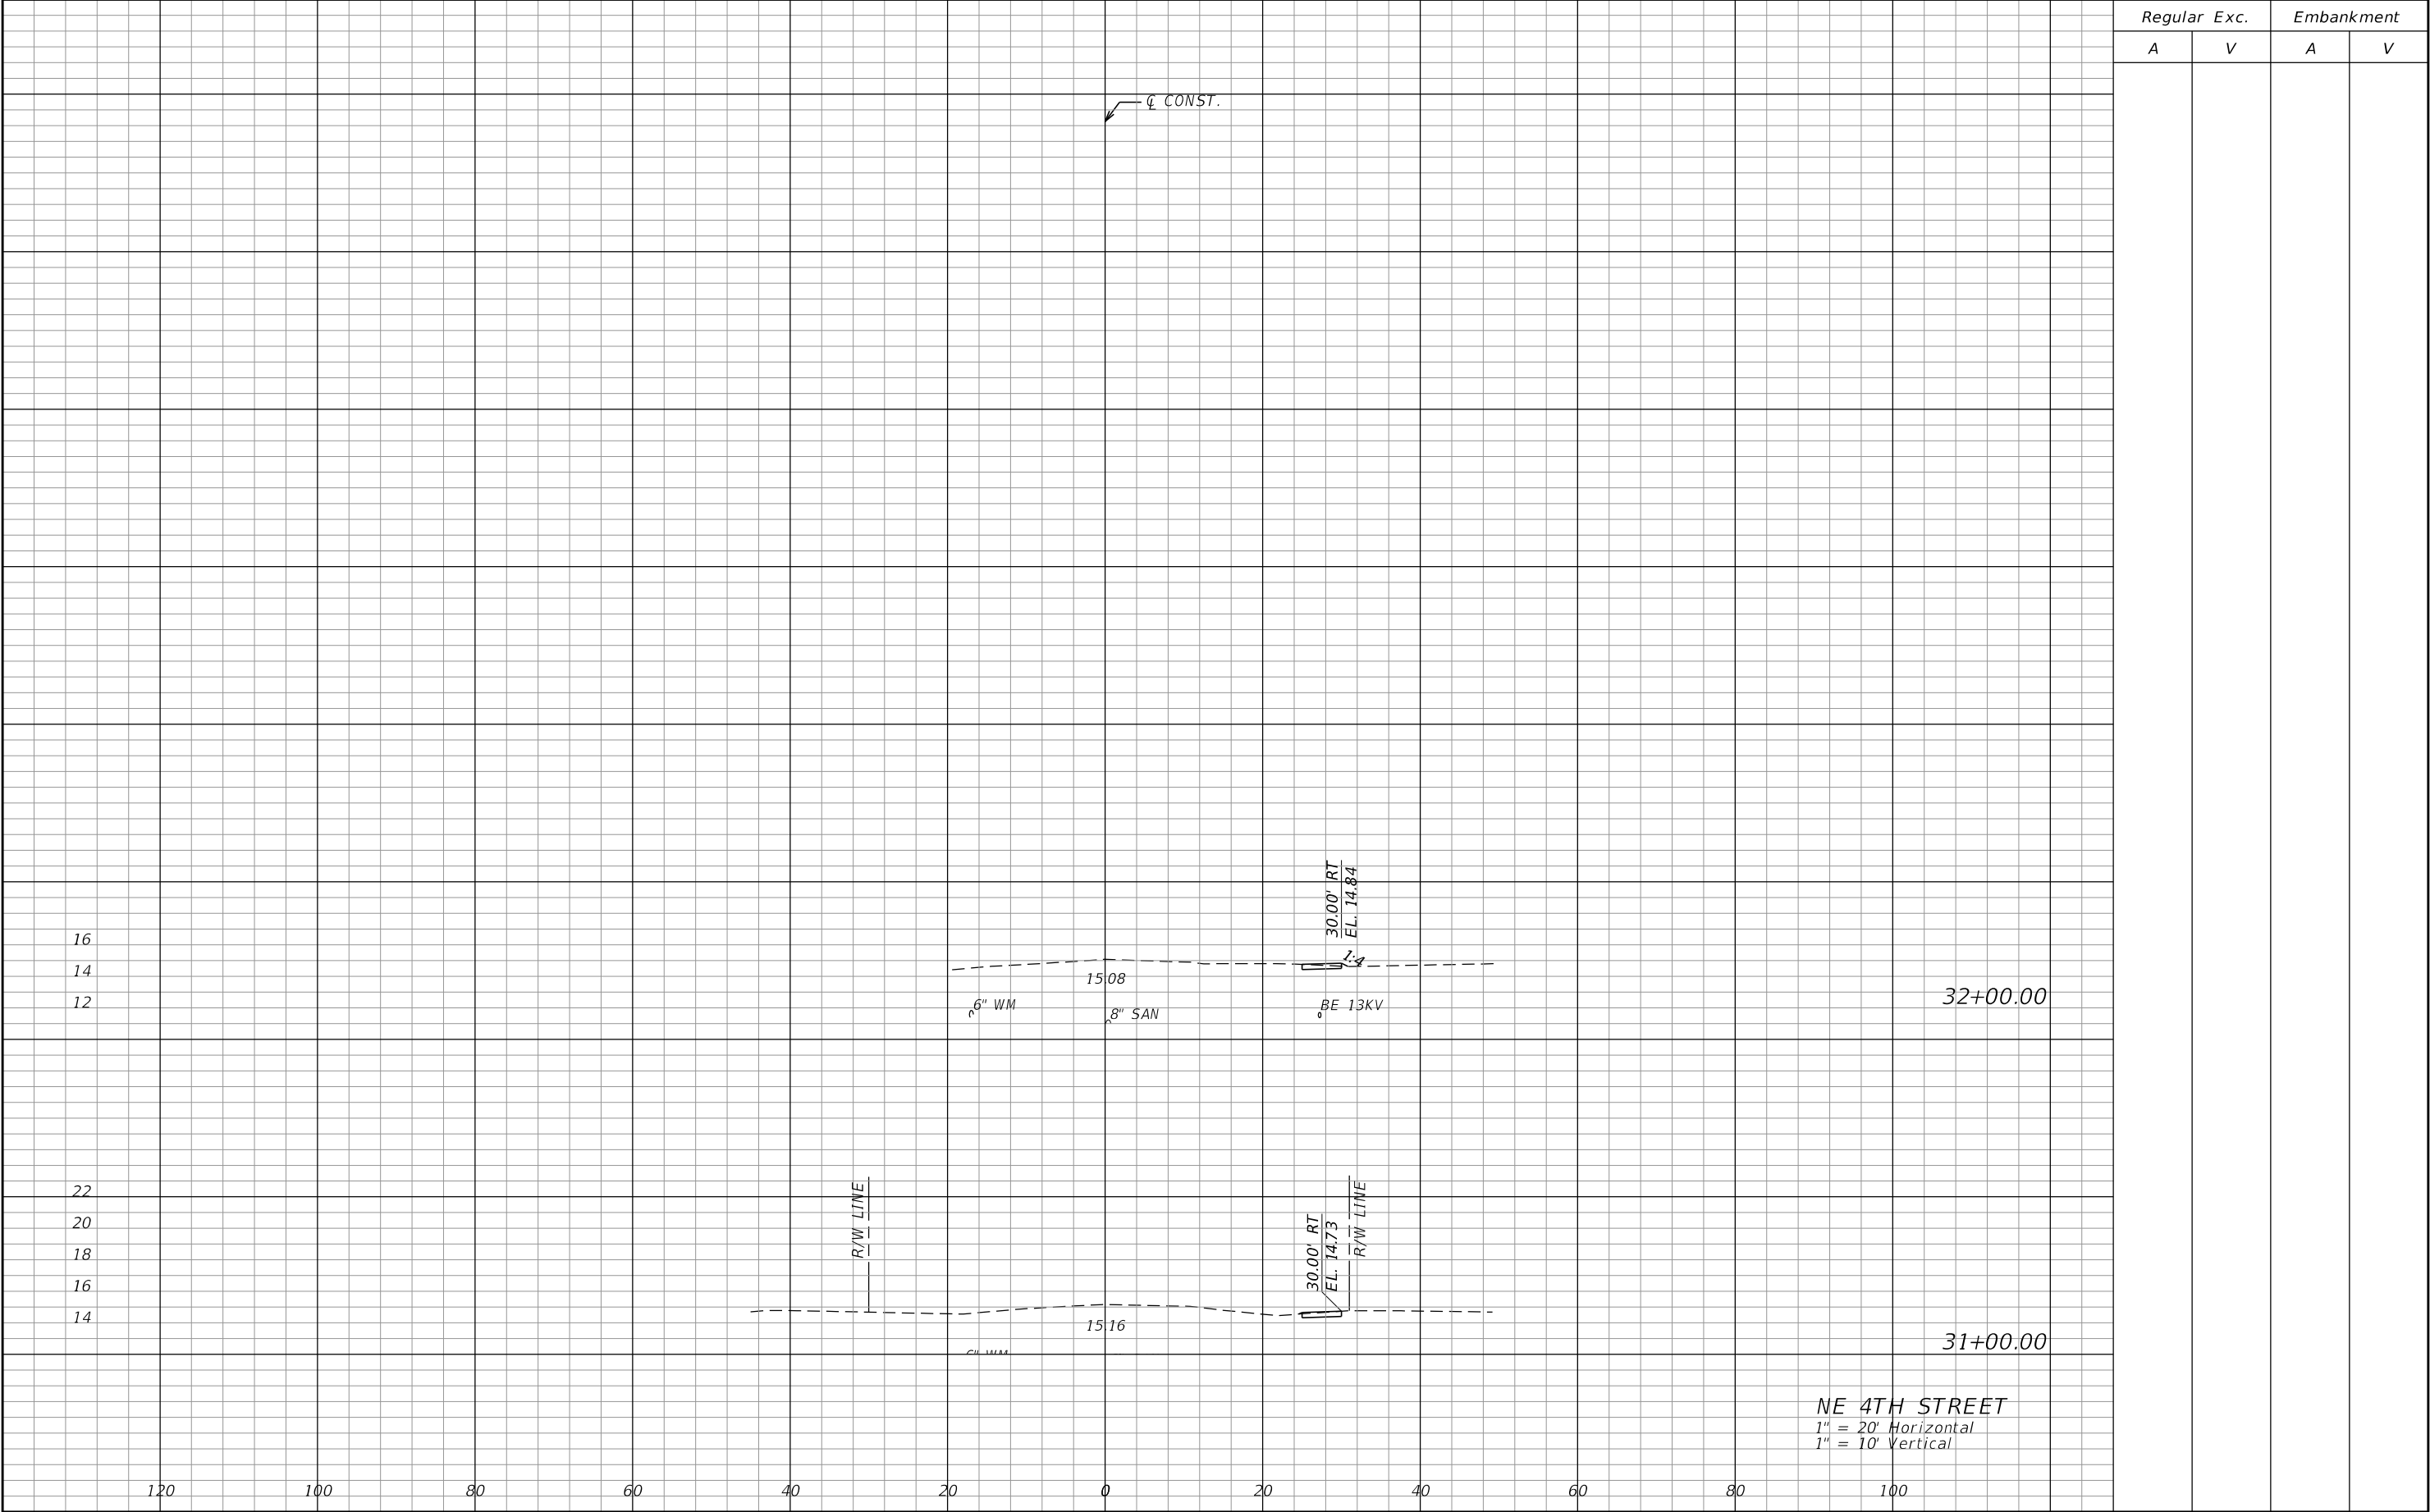


REVISIONS				ENGINEER OF RECORD JASMANI RIVERON, P.E. P.E. LICENSE NUMBER 73798 RJ BEHAR & COMPANY 12788 FOREST HILL BLVD, SUITE 2003 WELLINGTON, FL 33414 CERTIFICATE OF AUTHORIZATION 00008365	STATE OF FLORIDA DEPARTMENT OF TRANSPORTATION			CROSS SECTIONS		SHEET NO.
DATE	DESCRIPTION	DATE	DESCRIPTION		ROAD NO.	COUNTY	FINANCIAL PROJECT ID			
						BROWARD	437785-1-52-01			20

THE OFFICIAL RECORD OF THIS SHEET IS THE ELECTRONIC FILE DIGITALLY SIGNED AND SEALED UNDER RULE 61G15-23.004, F.A.C.

TEMPORARY TRAFFIC CONTROL GENERAL NOTES:

1. THE POSTED REGULATORY SPEED LIMIT ESTABLISHED WITHIN THE WORK ZONE SHALL REMAIN FOR ALL CONSTRUCTION PHASES.
2. NO WORK IS PERMITTED BETWEEN 11:00PM AND 8:00AM ON WEEKDAYS AND FROM 11:00PM ON SATURDAY TO 8:00 AM ON MONDAY PER POMPAN0 BEACH NOISE ORDINANCE.
3. FOURTEEN DAYS BEFORE CONSTRUCTION BEGINS, PORTABLE CHANGEABLE MESSAGE SIGNS (PCMS) SHALL BE PLACED IN EACH DIRECTION TO NOTIFY PEDESTRIANS OF FUTURE SIDEWALK WORK. IT SHOULD DISPLAY THE MESSAGE:

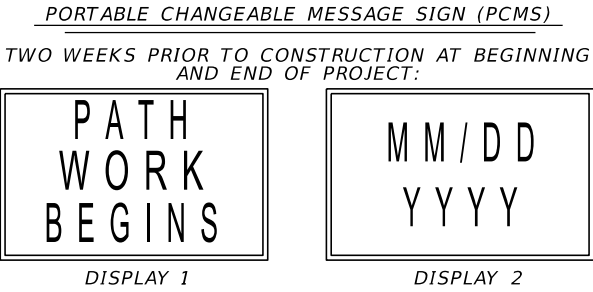

PHASING NOTES

PHASE I

1. INSTALL TEMPORARY EROSION AND SEDIMENT CONTROL DEVICES UTILIZING FDOT STANDARD PLANS INDEX 102-602.
2. INSTALL CHANNELIZING DEVICES AND SIGNS TO CLOSE THE EASTBOUND TRAVEL LANE UTILIZING FDOT STANDARD PLANS INDEX 102-600 AND 102-603.
3. PERFORM CLEARING AND GRUBBING. CONSTRUCT CONCRETE SIDEWALK, CURB AND GUTTER, AND ALL OTHER CONSTRUCTION ACTIVITIES.

PHASE II

1. INSTALL TEMPORARY EROSION AND SEDIMENT CONTROL DEVICES UTILIZING FDOT STANDARD PLANS INDEX 102-602.
2. INSTALL CHANNELIZING DEVICES AND SIGNS TO CLOSE THE WESTBOUND TRAVEL LANE UTILIZING FDOT STANDARD PLANS INDEX 102-600 AND 102-603.
3. PERFORM CLEARING AND GRUBBING. CONSTRUCT CONCRETE SIDEWALK, CURB AND GUTTER, AND ALL OTHER CONSTRUCTION ACTIVITIES.

REVISIONS				ENGINEER OF RECORD JASMANI RIVERON, P.E. P.E. LICENSE NUMBER 73798 RJ BEHAR & COMPANY 12788 FOREST HILL BLVD, SUITE 2003 WELLINGTON, FL 33414 CERTIFICATE OF AUTHORIZATION 00008365	STATE OF FLORIDA DEPARTMENT OF TRANSPORTATION			TEMPORARY TRAFFIC CONTROL PLAN	SHEET NO.
DATE	DESCRIPTION	DATE	DESCRIPTION		ROAD NO.	COUNTY	FINANCIAL PROJECT ID		23
						BROWARD	437785-1-52-01		