


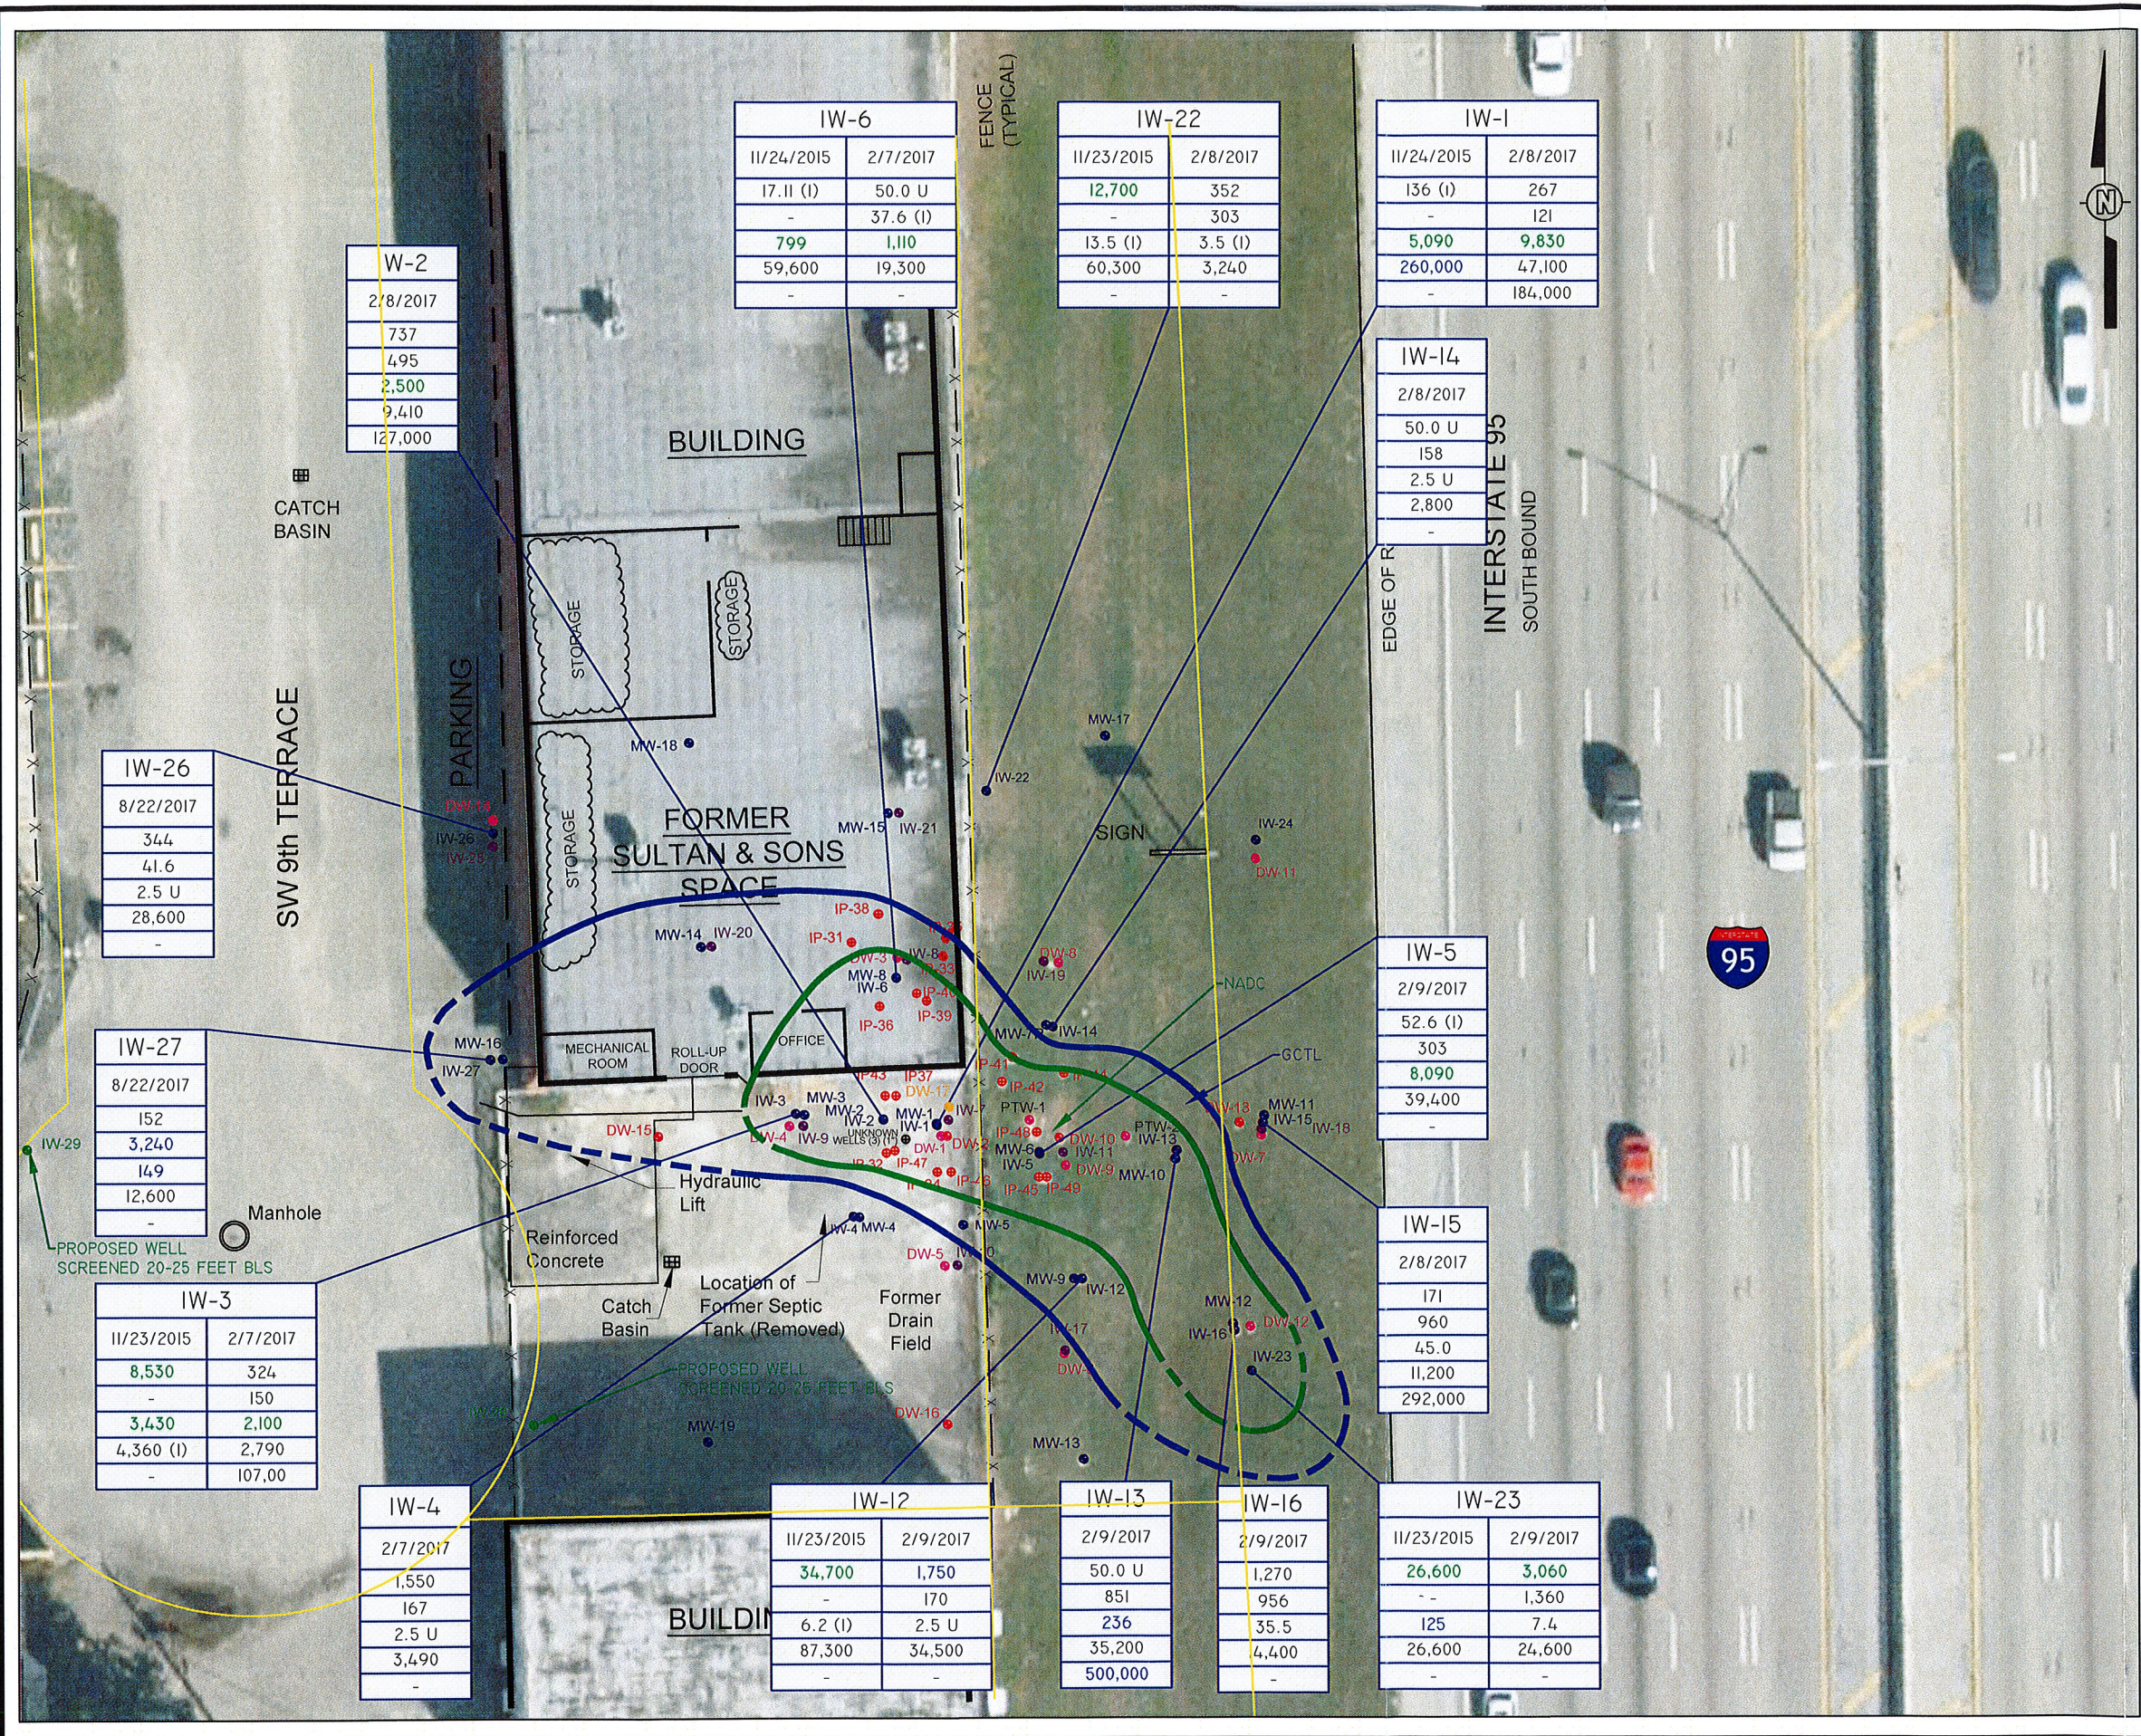

LEGEND

- MW-11 SHALLOW MONITORING WELL SCREENED 2'-12' BLS
- IW-15 INTERMEDIATE MONITORING WELL SCREENED 20'-25' BLS
- IW-18 INTERMEDIATE MONITORING WELL SCREENED 30'-35' BLS
- DW-7 DEEP MONITORING WELL SCREENED 45'-50' BLS
- DW-13 DEEP MONITORING WELL SCREENED 65'-70' BLS
- DW-17 DEEP MONITORING WELL SCREENED 85'-90' BLS
- IP-44 INJECTION WELL (VARIOUS SCREENED INTERVALS)

		IW-18		MONITORING WELL IDENTIFICATION
		2/8/2017	7	SAMPLING DATE
GCTL	NADC			
1,694 *	2,000	196		ALUMINUM CONCENTRATION (µg/L)
2,477 *	3,000	674		IRON CONCENTRATION (µg/L)
50	500	3,140		MANGANESE CONCENTRATION (µg/L)
160,000	1,600,000	12,900		SODIUM CONCENTRATION (µg/L)
500,000	5,000,000	310,000		TOTAL DISSOLVED SOLIDS CONCENTRATION (µg/L)

GCTL GROUNDWATER CLEANUP TARGET LEVELS CHAPTER 62-777, FLORIDA ADMINISTRATIVE CODE TABLE I (EFFECTIVE APRIL 17, 2015)

NADC NATURAL ATTENUATION DEFAULT CONCENTRATION CHAPTER 62-777, FLORIDA ADMINISTRATIVE CODE TABLE V (EFFECTIVE APRIL 17, 2015)

U ANALYTE CONCENTRATION BELOW METHOD DETECTION LIMIT (MDL)

(I) ANALYTE CONCENTRATION IS GREATER THAN OR EQUAL TO MDL BUT LESS THAN THE PRACTICAL QUANTITATION LIMIT (PQL)

µg/L MICROGRAM PER LITER

* APPROVED ALTERNATIVE CLEANUP TARGET LEVEL PER NOVEMBER 30 2016 BACKGROUND STUDY

GCTL GROUNDWATER CLEANUP TARGET LEVEL CONTOUR

NADC GROUNDWATER CLEANUP TARGET LEVEL CONTOUR

(CONTOURS DASHED WHERE INFERRED)

SCALE: 1"=30' APPROXIMATE

0 30 60

APTIM ENVIRONMENTAL & INFRASTRUCTURE, INC.
725 U.S. HIGHWAY 301 SOUTH
TAMPA, FLORIDA 33619
(813) 612-3600
WWW.APTIM.COM

OFFICE: TAMPA	DATE: 9-14-2017	ACAD FILE: 19584B26
---------------	-----------------	---------------------


INORGANIC
CONCENTRATIONS IN GROUNDWATER
20-25 FEET BLS

PROJECT: FORMER SULTAN & SONS DRAPERY FACILITY	PM: DAR
---	------------


LOCATION: 650 SW 9TH TERRACE POMPANO BEACH, FLORIDA 33069

DESIGNED: DAR	DRAWN: DAR	PROJECT NO.: 631219584	FIGURE: #
------------------	---------------	---------------------------	--------------

FLUSH-MOUNTED MONITORING WELL
CONSTRUCTION CROSS SECTION (TYPICAL)

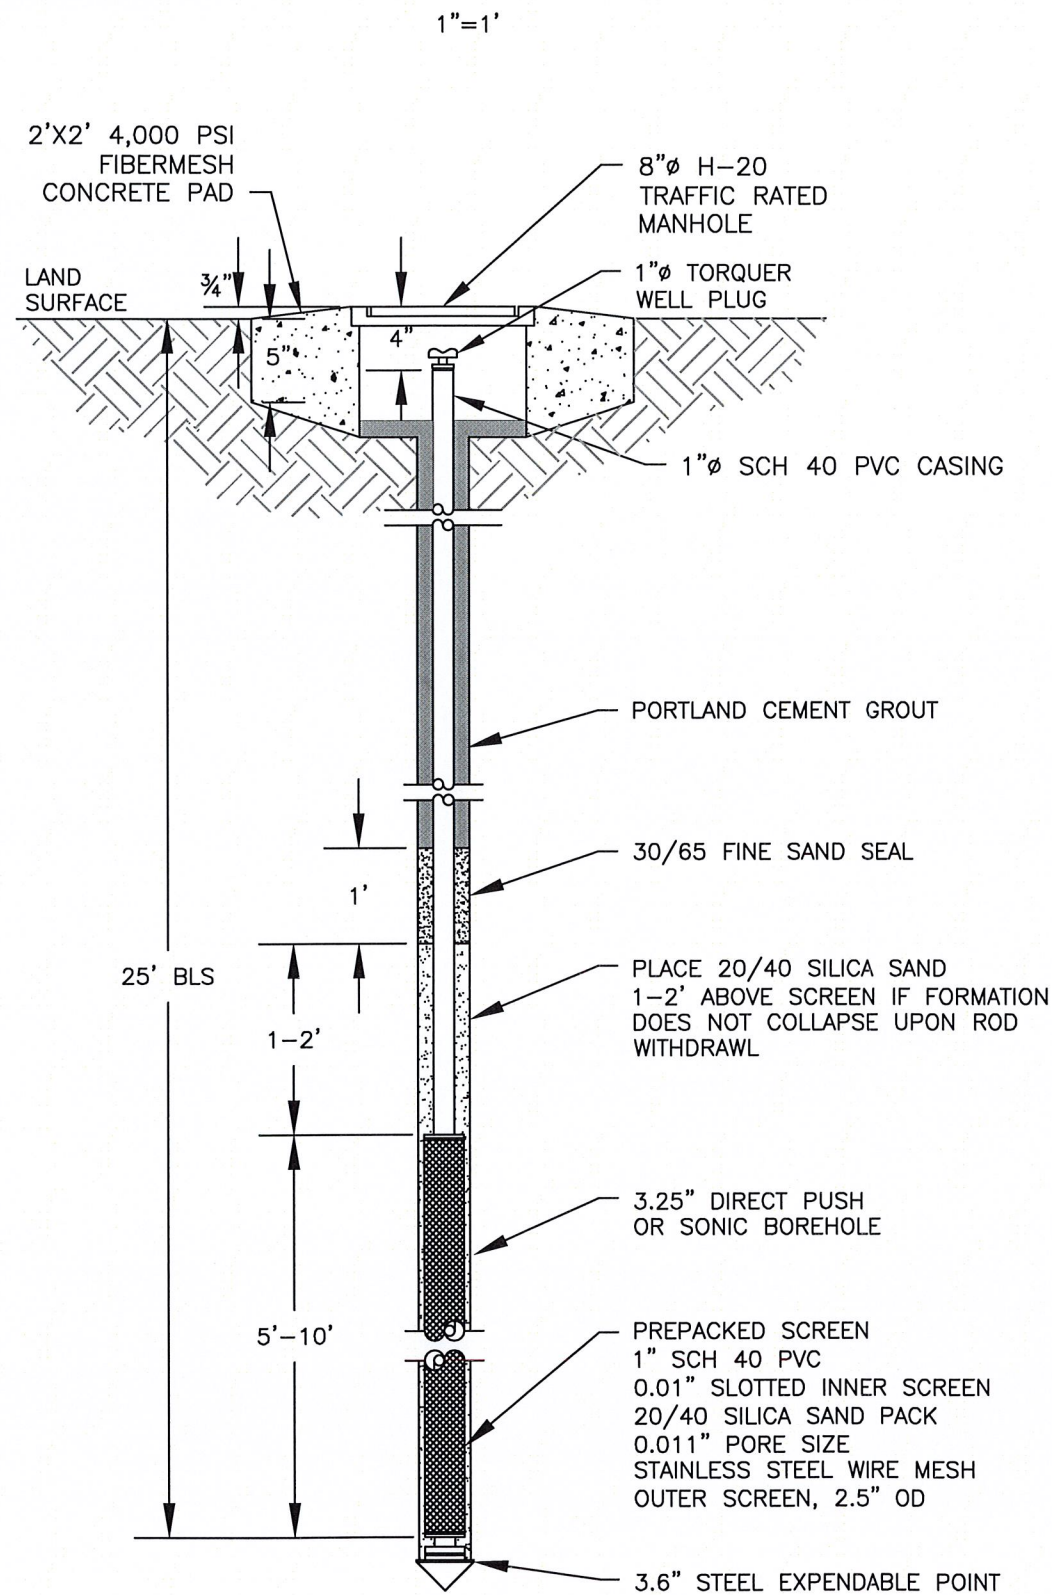

MAHOLE PLAN

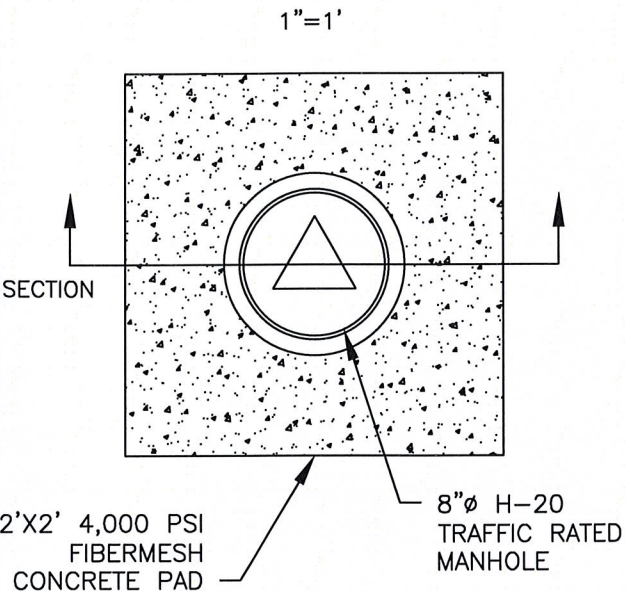

APTIM ENVIRONMENTAL & INFRASTRUCTURE, INC.
725 U.S. HIGHWAY 301 SOUTH
TAMPA, FLORIDA 33619
(813) 612-3600
www.optim.com

OFFICE: TAMPA DATE: 9-14-2017 ACAD FILE: 19584B30

MONITORING WELL IW-29
CONSTRUCTION DETAILS

CLIENT: STONEGATE BANK PM: DR

LOCATION: FORMER SULTAN & SONS
650 SW 9TH TERRACE, POMPAO BEACH, FL 33069

DESIGNED: DR DRAWN: DR PROJECT NO.: 631219584 FIGURE: 1