


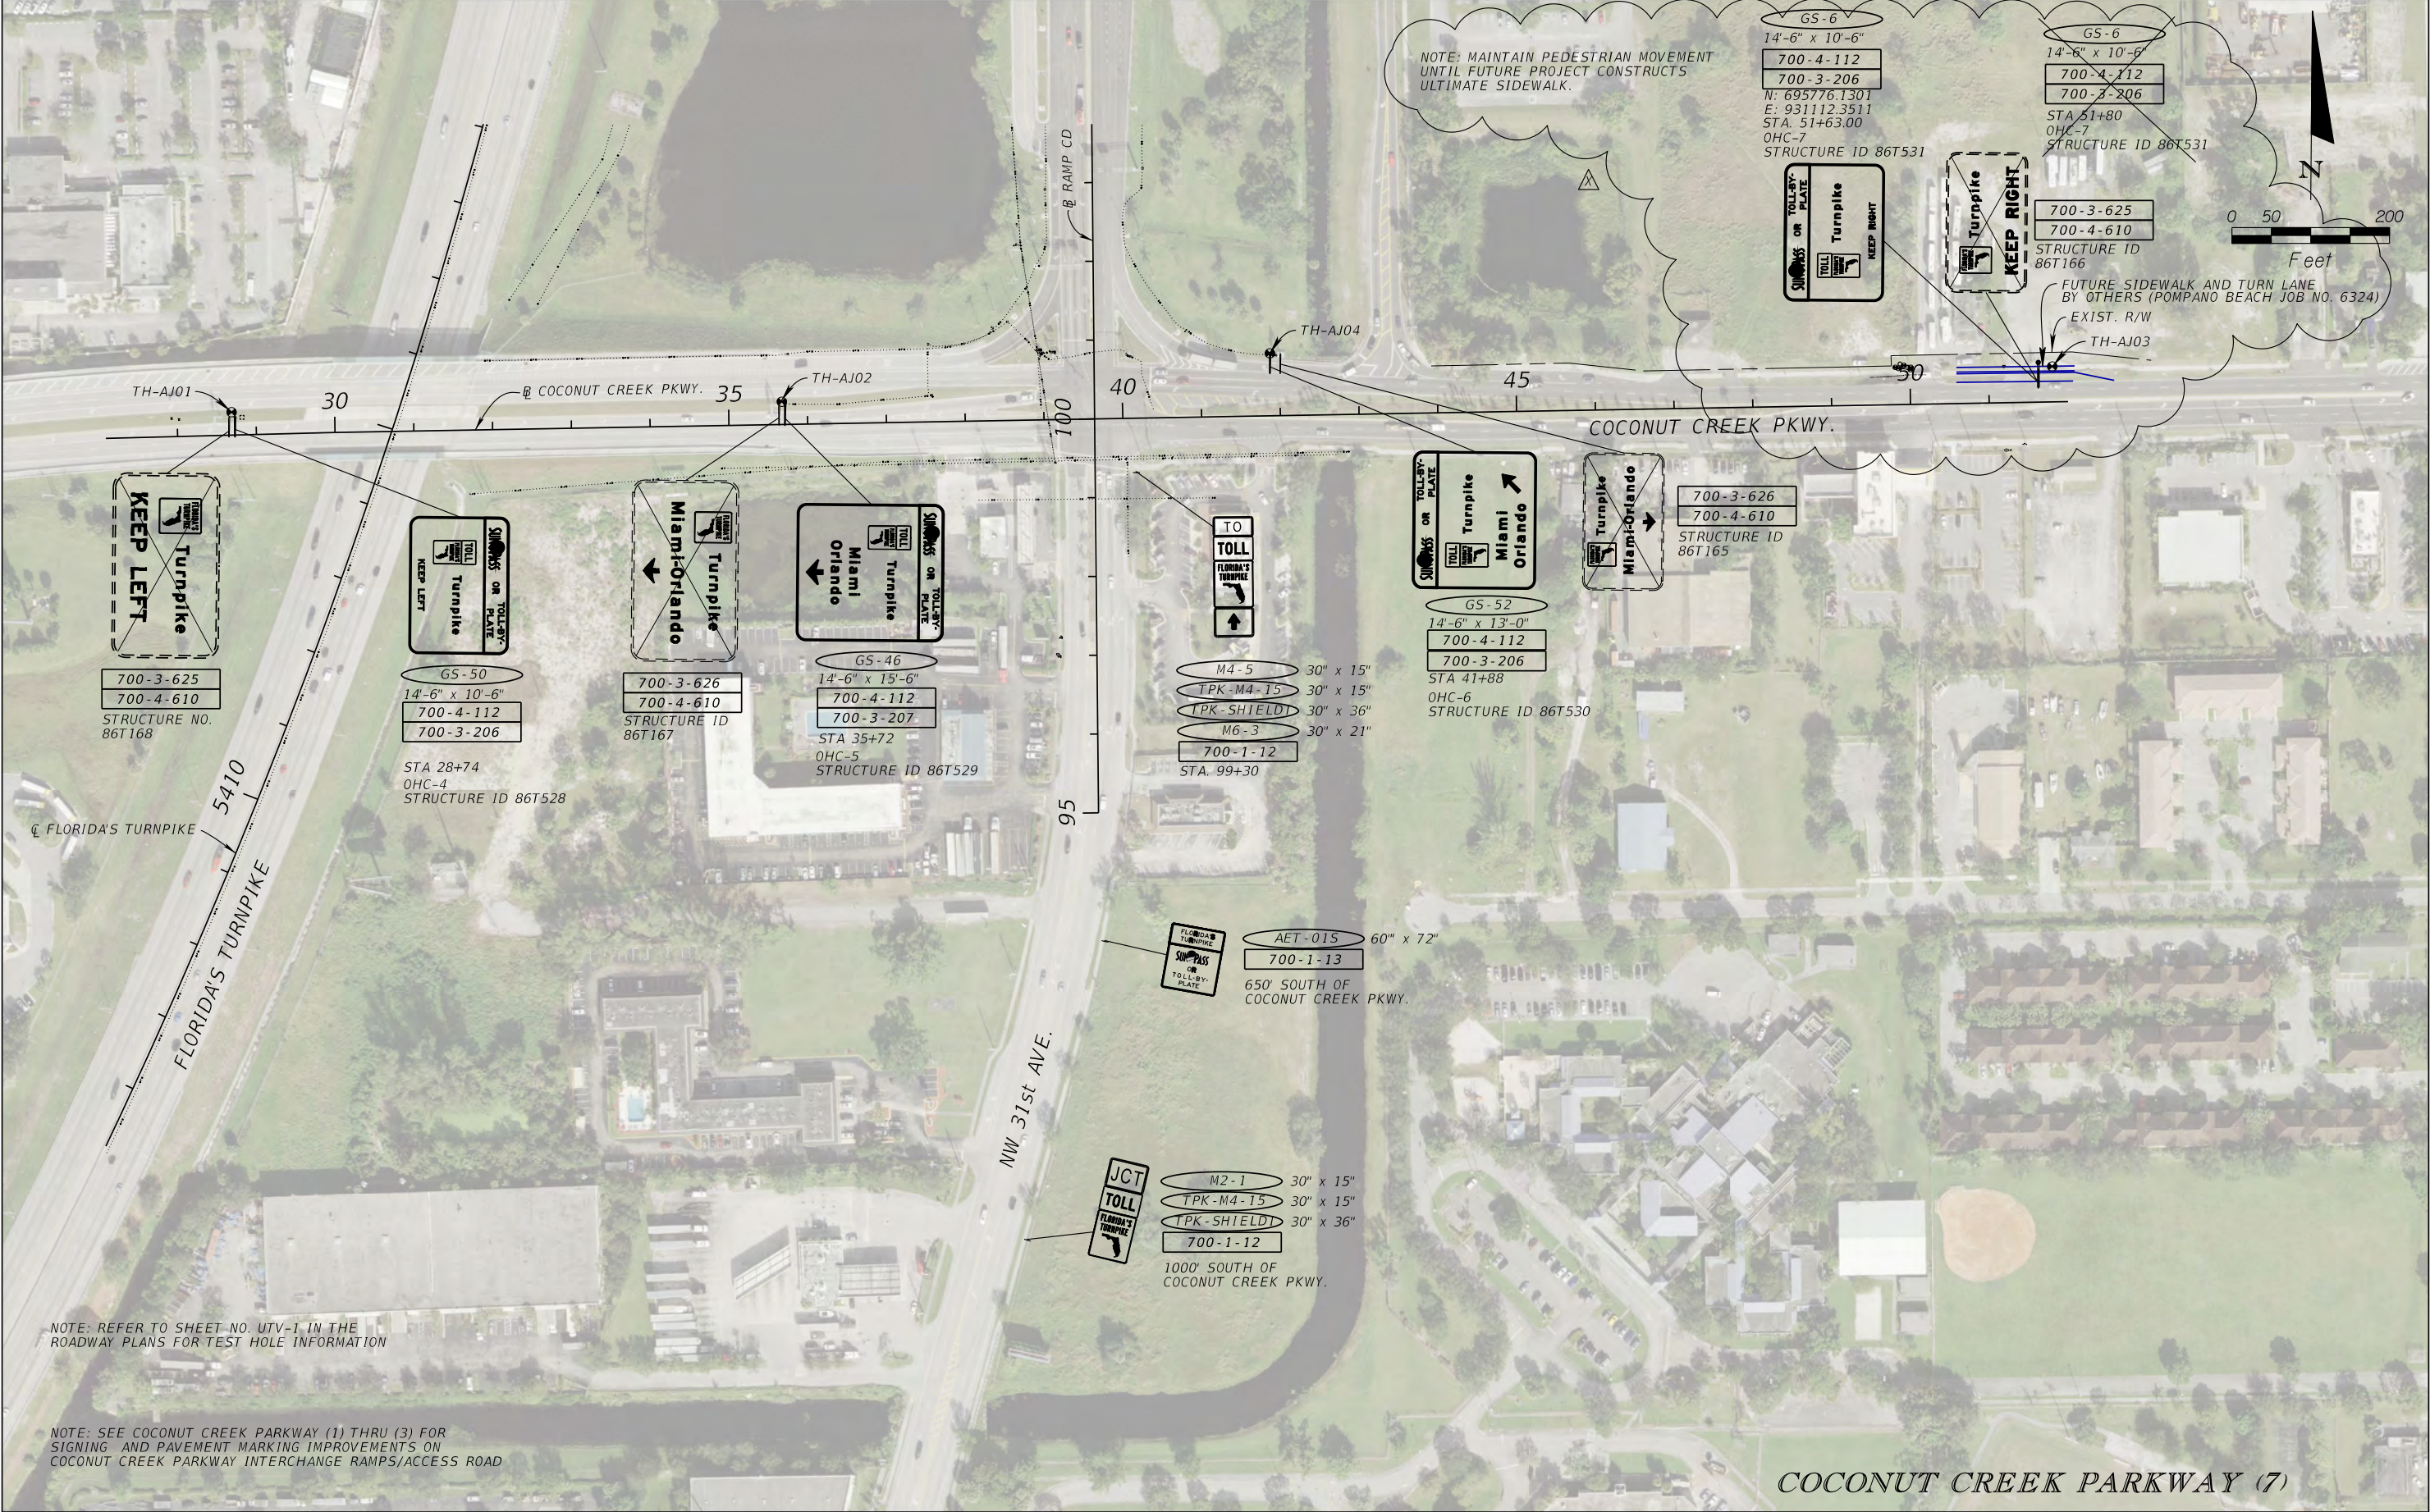

REVISIONS				Wantman Group, Inc. 2035 Vista Parkway West Palm Beach, FL 33411 Certificate of Authorization 6091 EOR: Corey Hill, P.E. P.E. License Number: 80438	STATE OF FLORIDA DEPARTMENT OF TRANSPORTATION			SIGNING AND PAVEMENT MARKINGS	SHEET NO.
DATE	DESCRIPTION	DATE	DESCRIPTION		ROAD NO.	COUNTY	FINANCIAL PROJECT ID		
12/6/18	△ REVISED OHC-7 LOCATION TO ACCOMMODATE FUTURE PROJECT BY OTHERS				SR 91	BROWARD PALM BEACH	429339-1-52-01		S-36

THE OFFICIAL RECORD OF THIS SHEET IS THE ELECTRONIC FILE DIGITALLY SIGNED AND SEALED UNDER RULE 61G15-23.004, F.A.C.