

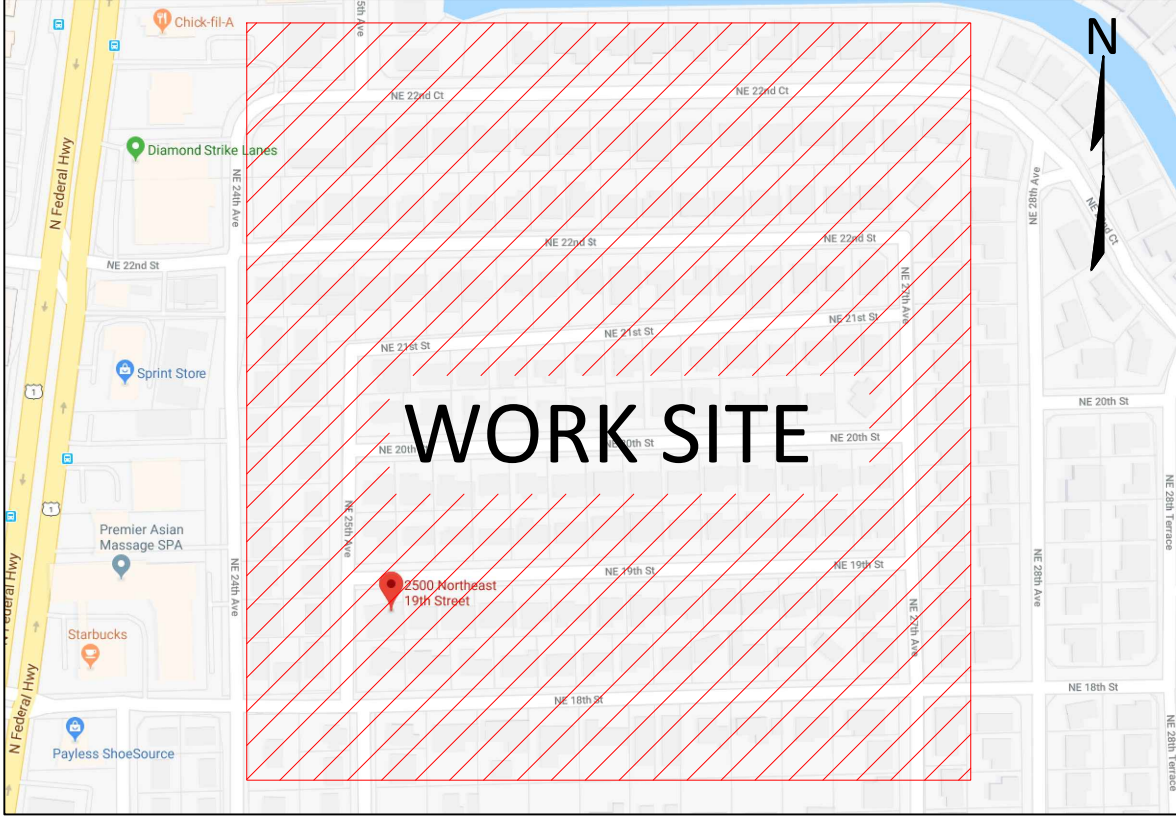
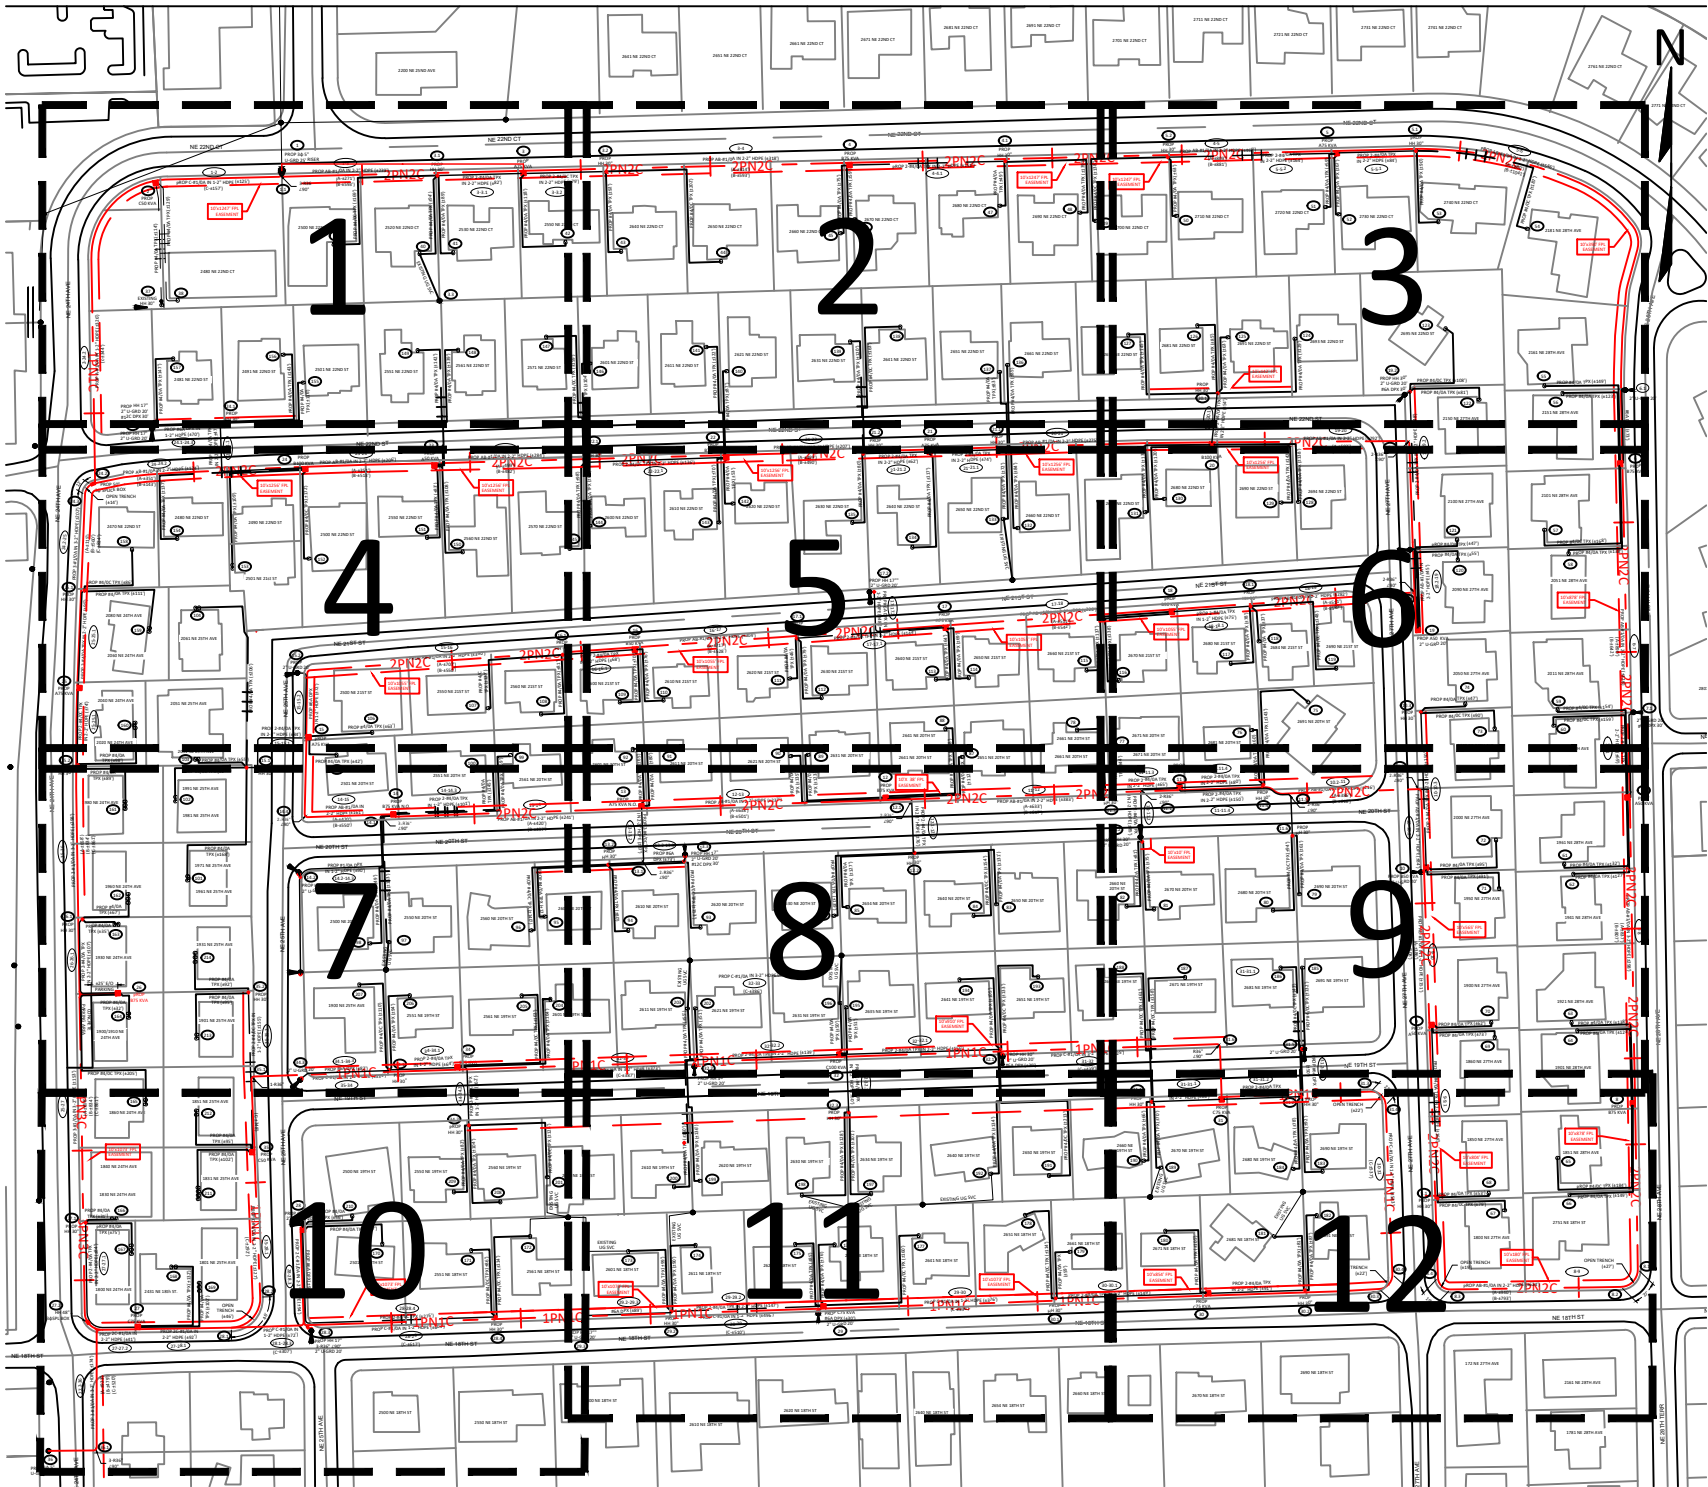
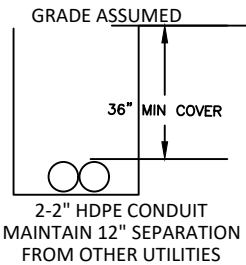



INACCESSIBLE 13KV FUTURE 23KV 23KV SALT SPRAY ROCK AVIAN

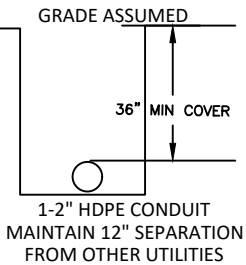

LOCATION SKETCH
(NOT TO SCALE)
LATITUDE: 26.258639°
LONGITUDE: -80.099316°

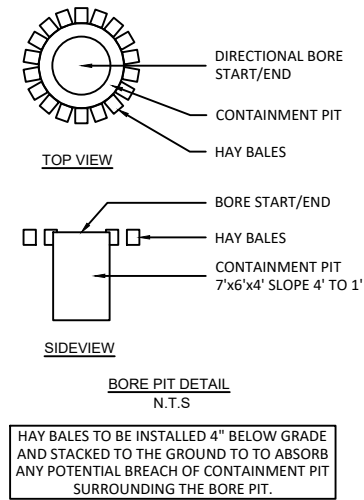


Load Table per Phase			
Loop	Connected	Actual	%
A	850	679.1	80%
B	800	675	84%
C	725	578.6	80%

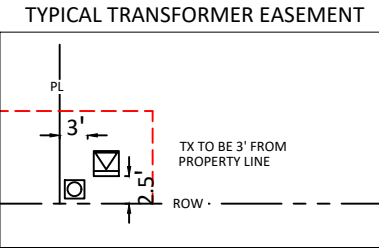

MOT: 603, 660


CALL SUNSHINE #811
48 HOURS BEFORE YOU DIG
LOCATE MARKINGS COLOR CODE

RED	ELECTRIC	BLUE	WATER
YELLOW	GAS-OIL-STEAM	GREEN	SEWER
PINK	TEMP. SURVEY MARKINGS	ORANGE	CABLE TV
WHITE	PROPOSED EXCAVATION		

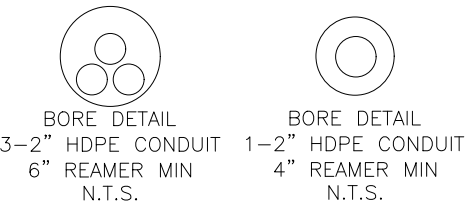




IN CONJUNCTION WITH
WR 8492636 OH MAKE READY
WR 8492639 OH REMOVAL

								AS-BUILT COPY		AS-BUILT CREW PRINT		Easement? YES ☐ NO ☐		Survey/Stake? YES ☐ NO ☐		Work with SMO? YES ☐ NO ☐			DSGN Eddie Hodgkins		FASHION, 704463-2				
								INITIALS		FORMAN'S SIGNATURE		Tree Work? YES ☐ NO ☒		Designer/Stake? YES ☐ NO ☒		CT/Special Mtr? YES ☐ NO ☒			DRN Eddie Hodgkins		LATERAL CONVERSION UG INSTALL				
								JOB CERTIFIED COMPLETED AS SHOWN ON THIS AS-BUILT PRINT.		JOB CERTIFIED COMPLETED AS SHOWN ON THIS AS-BUILT PRINT.		Map Posting? YES ☐ NO ☐		Trench Feet		Duct Bank Feet			CHKD Warren Gillens		POMPANO BEACH, BROWARD CTY.				
								FORMAN'S SIGNATURE		CERT. DATE		Posted by		CITY ☒ DR. DIST. ☐ COUNTY AIR ☐ TRANSM. ☐ FAA ☐					APPD Scott Brondyke		MAP R0437		DWG/SHT		
AS BUILT								AUTH NO.		REVISION		DATE		DRN		DSGN			CKD		APPD		DATE 03/23/20		C-8492642
								FORMAN'S SIGNATURE		CERT. DATE				WMD ☐ RR XING ☐ COUNTY RD ☐ STATE RD ☐		Telephone Request? ☐		CATV Request? ☐				WR 8492642		GP1	

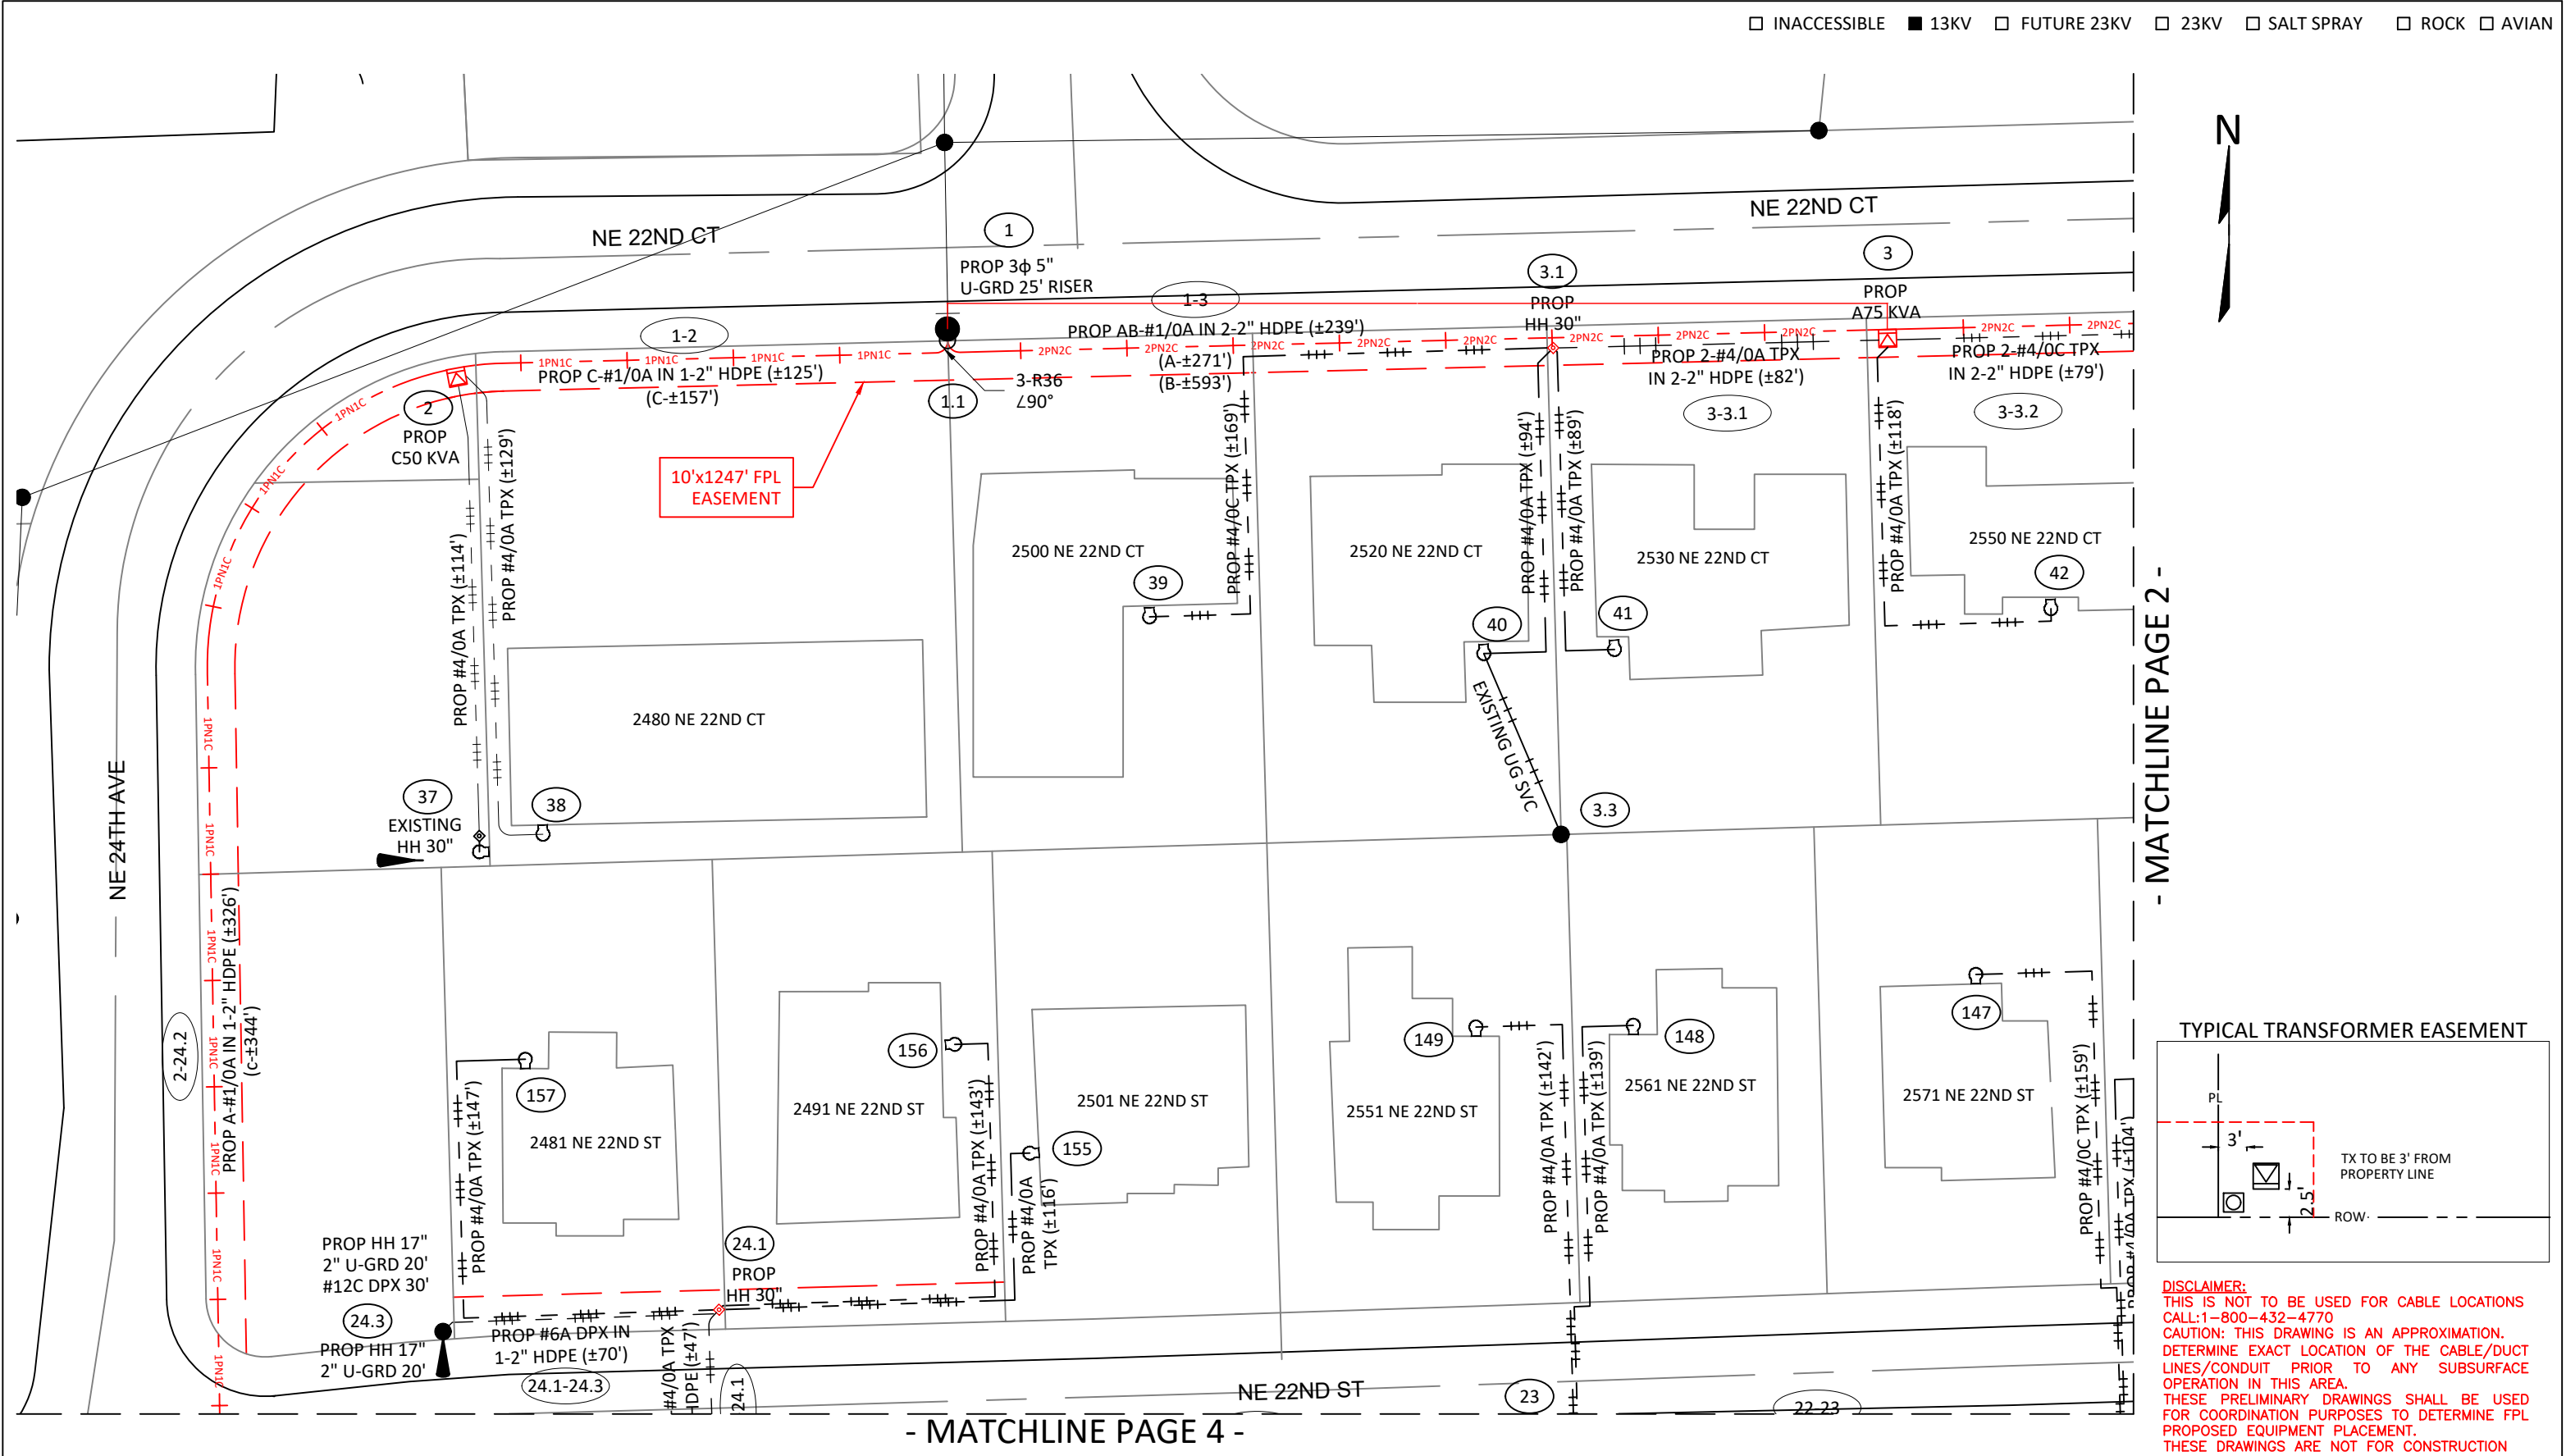

								AS-BUILT COPY	AS-BUILT CREW PRINT	Easement?	YES ☐ NO ☐	Survey/Stake?	YES ☐ NO ☐	Work with SMO?	YES ☐ NO ☒		DSGN	Eddie Hodgkins	FASHION, 704463-2								
								INITIALS	CERT. DATE	FORMAN'S SIGNATURE	CERT. DATE	Tree Work?	YES ☐ NO ☒	Designer/Stake?	YES ☐ NO ☒		CT/Special Mtr?	YES ☐ NO ☒	DRN	Eddie Hodgkins	LATERAL CONVERSION UG INSTALL						
								JOB CERTIFIED COMPLETED AS SHOWN ON THIS AS-BUILT PRINT. MATERIAL CHANGES SHOWN ON ROS.				Map Posting?	YES ☐ NO ☐	Trench Feet	Duct Bank Feet		CHKD	Warren Gillens	TWN: 48 RNG: 43 SEC: 30								
								FORMAN'S SIGNATURE	CERT. DATE	ALL REQUIRED GROUND RODS HAVE BEEN DRIVEN & VERIFIED TO 8 WITHIN FPL STANDARDS. VALUES ARE SHOWN AT ALL LOCATIONS.				Posted by	PERMIT REQ'D		CITY ☒	DR. DIST. ☐	COUNTY AIR ☐	TRANSM. ☐	FAA ☐	APPD	Scott Brondyke	MAP	R0437	DWG/SHT	C-8492642
AS BUILT	AUTH NO.	REVISION	DATE	DRN	DSGN	CKD	APPD	FORMAN'S SIGNATURE	CERT. DATE								WMD ☐	RR XING ☐	COUNTY RD ☐	STATE RD ☐					DATE	03/23/20	
										Telephone Request?	☐	CATV Request?	☐							WR	8492642	1/12					

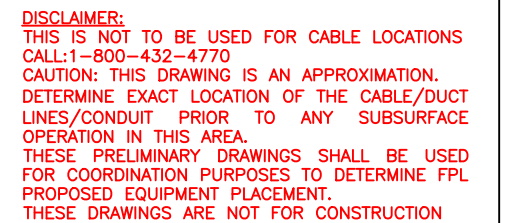[illegible]

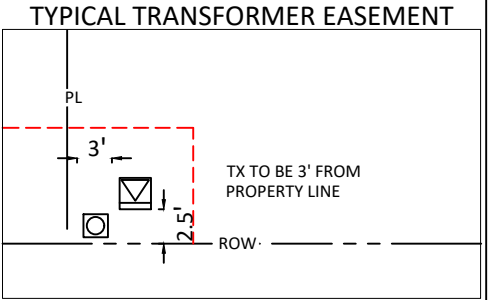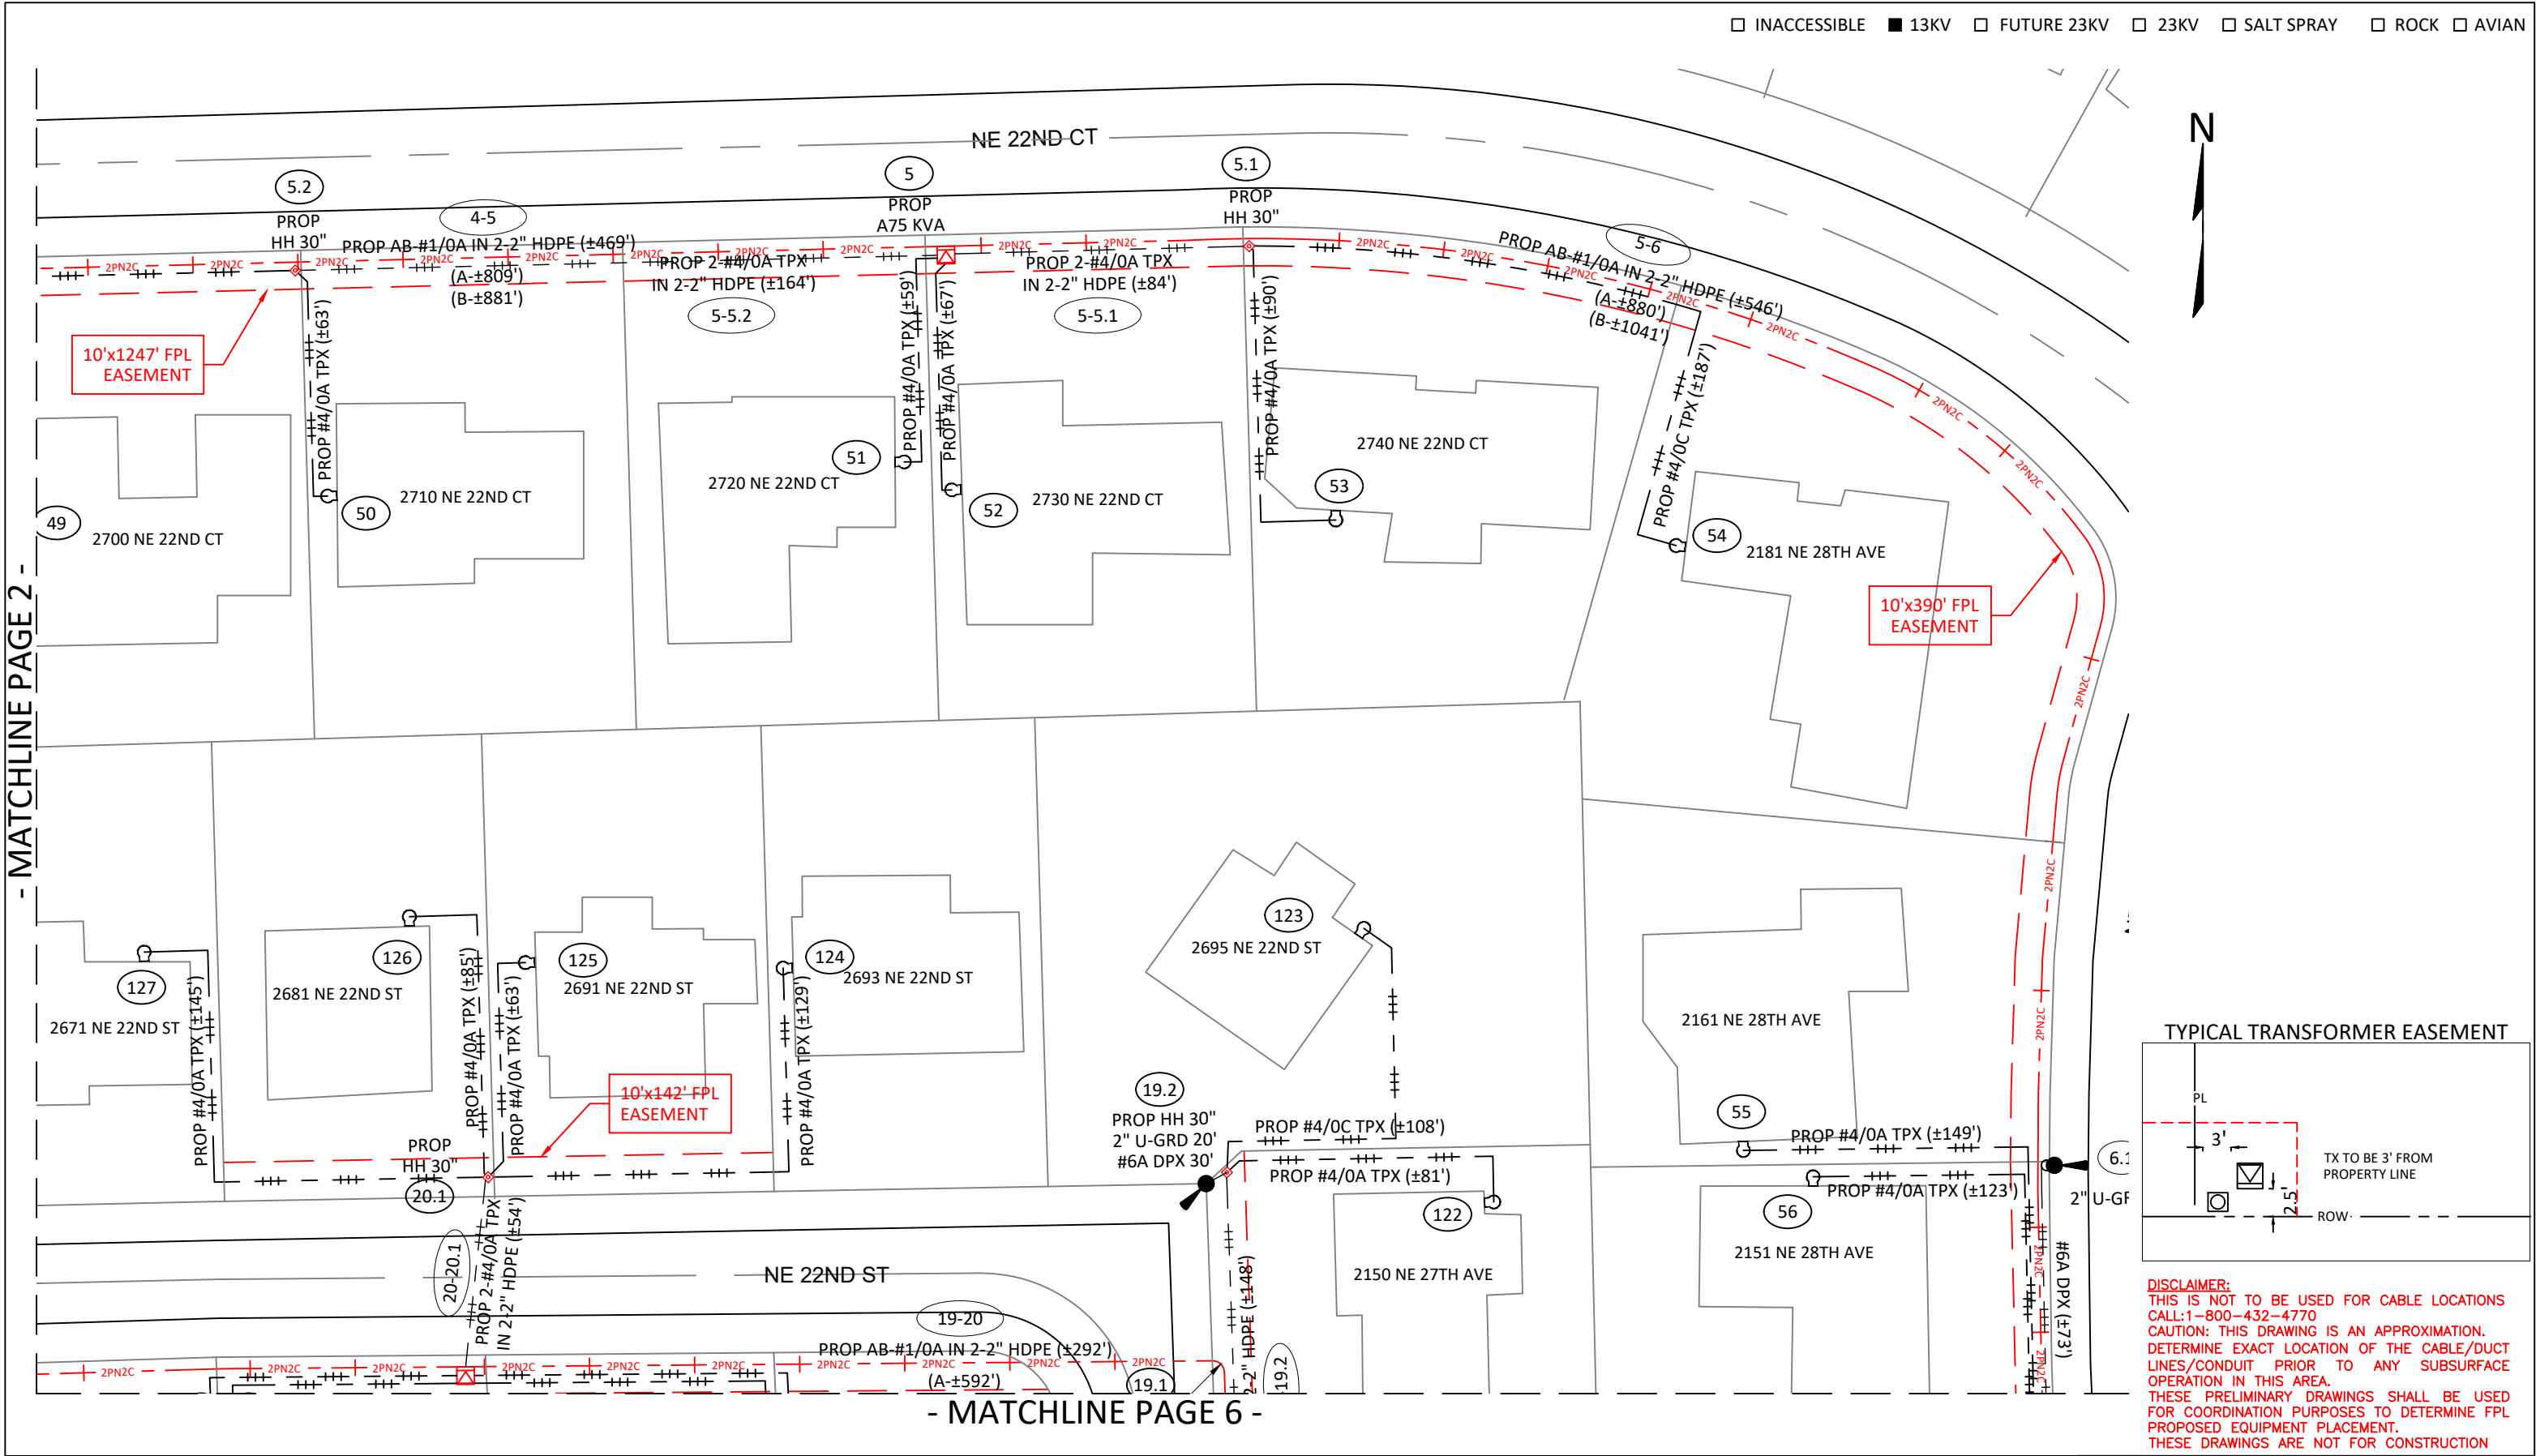


DISCLAIMER:
THIS IS NOT TO BE USED FOR CABLE LOCATIONS
CALL: 1-800-432-4770
CAUTION: THIS DRAWING IS AN APPROXIMATION.
DETERMINE EXACT LOCATION OF THE CABLE/DUCT
LINES/CONDUIT PRIOR TO ANY SUBSURFACE
OPERATION IN THIS AREA.
THESE PRELIMINARY DRAWINGS SHALL BE USED
FOR COORDINATION PURPOSES TO DETERMINE FPL
PROPOSED EQUIPMENT PLACEMENT.
THESE DRAWINGS ARE NOT FOR CONSTRUCTION

										AS-BUILT COPY	AS-BUILT CREW PRINT	Easement?	YES ☒ NO ☐	Survey/Stake?	YES ☒ NO ☐	Work with SMO?	YES ☐ NO ☒	 	DSGN	Eddie Hodgkins	FASHION, 704463-2							
										INITIALS	CERT. DATE	FORMAN'S SIGNATURE	CERT. DATE	Tree Work?	YES ☐ NO ☒	Designer/Stake?	YES ☐ NO ☒		CT/Special Mtr?	YES ☐ NO ☒	DRN	Eddie Hodgkins	LATERAL CONVERSION UG INSTALL POMPANO BEACH, BROWARD CTY.					
										JOB CERTIFIED COMPLETED AS SHOWN ON THIS AS-BUILT PRINT. MATERIAL CHANGES SHOWN ON ROS.				Map Posting?	YES ☒ NO ☐	Trench Feet			Duct Bank Feet		CHKD	Warren Gillens	TWN: 48 RNG: 43 SEC: 30					
										FORMAN'S SIGNATURE	CERT. DATE	ALL REQUIRED GROUND RODS HAVE BEEN DRIVEN & VERIFIED TO 8 WITHIN FPL STANDARDS. VALUES ARE SHOWN AT ALL LOCATIONS.				Posted by	PERMIT REQ'D		CITY ☒ DR. DIST. ☐ COUNTY AIR ☐ TRANS. ☐ FAA ☐	WMD ☐ RR XING ☐ COUNTY RD ☐ STATE RD ☐	APPD	Scott Brondyke	MAP	R0437	DWG/SHT			
										FORMAN'S SIGNATURE	CERT. DATE								Telephone Request? ☐	CATV Request? ☐			DATE	03/23/20		C-8492642		
AS BUILT	AUTH NO.	REVISION				DATE	DRN	DSGN	CKD	APPD															WR	8492642		3/12


- MATCHLINE PAGE 1 -

☐ INACCESSIBLE ☒ 13KV ☐ FUTURE 23KV ☐ 23KV ☐ SALT SPRAY ☐ ROCK ☐ AVIAN

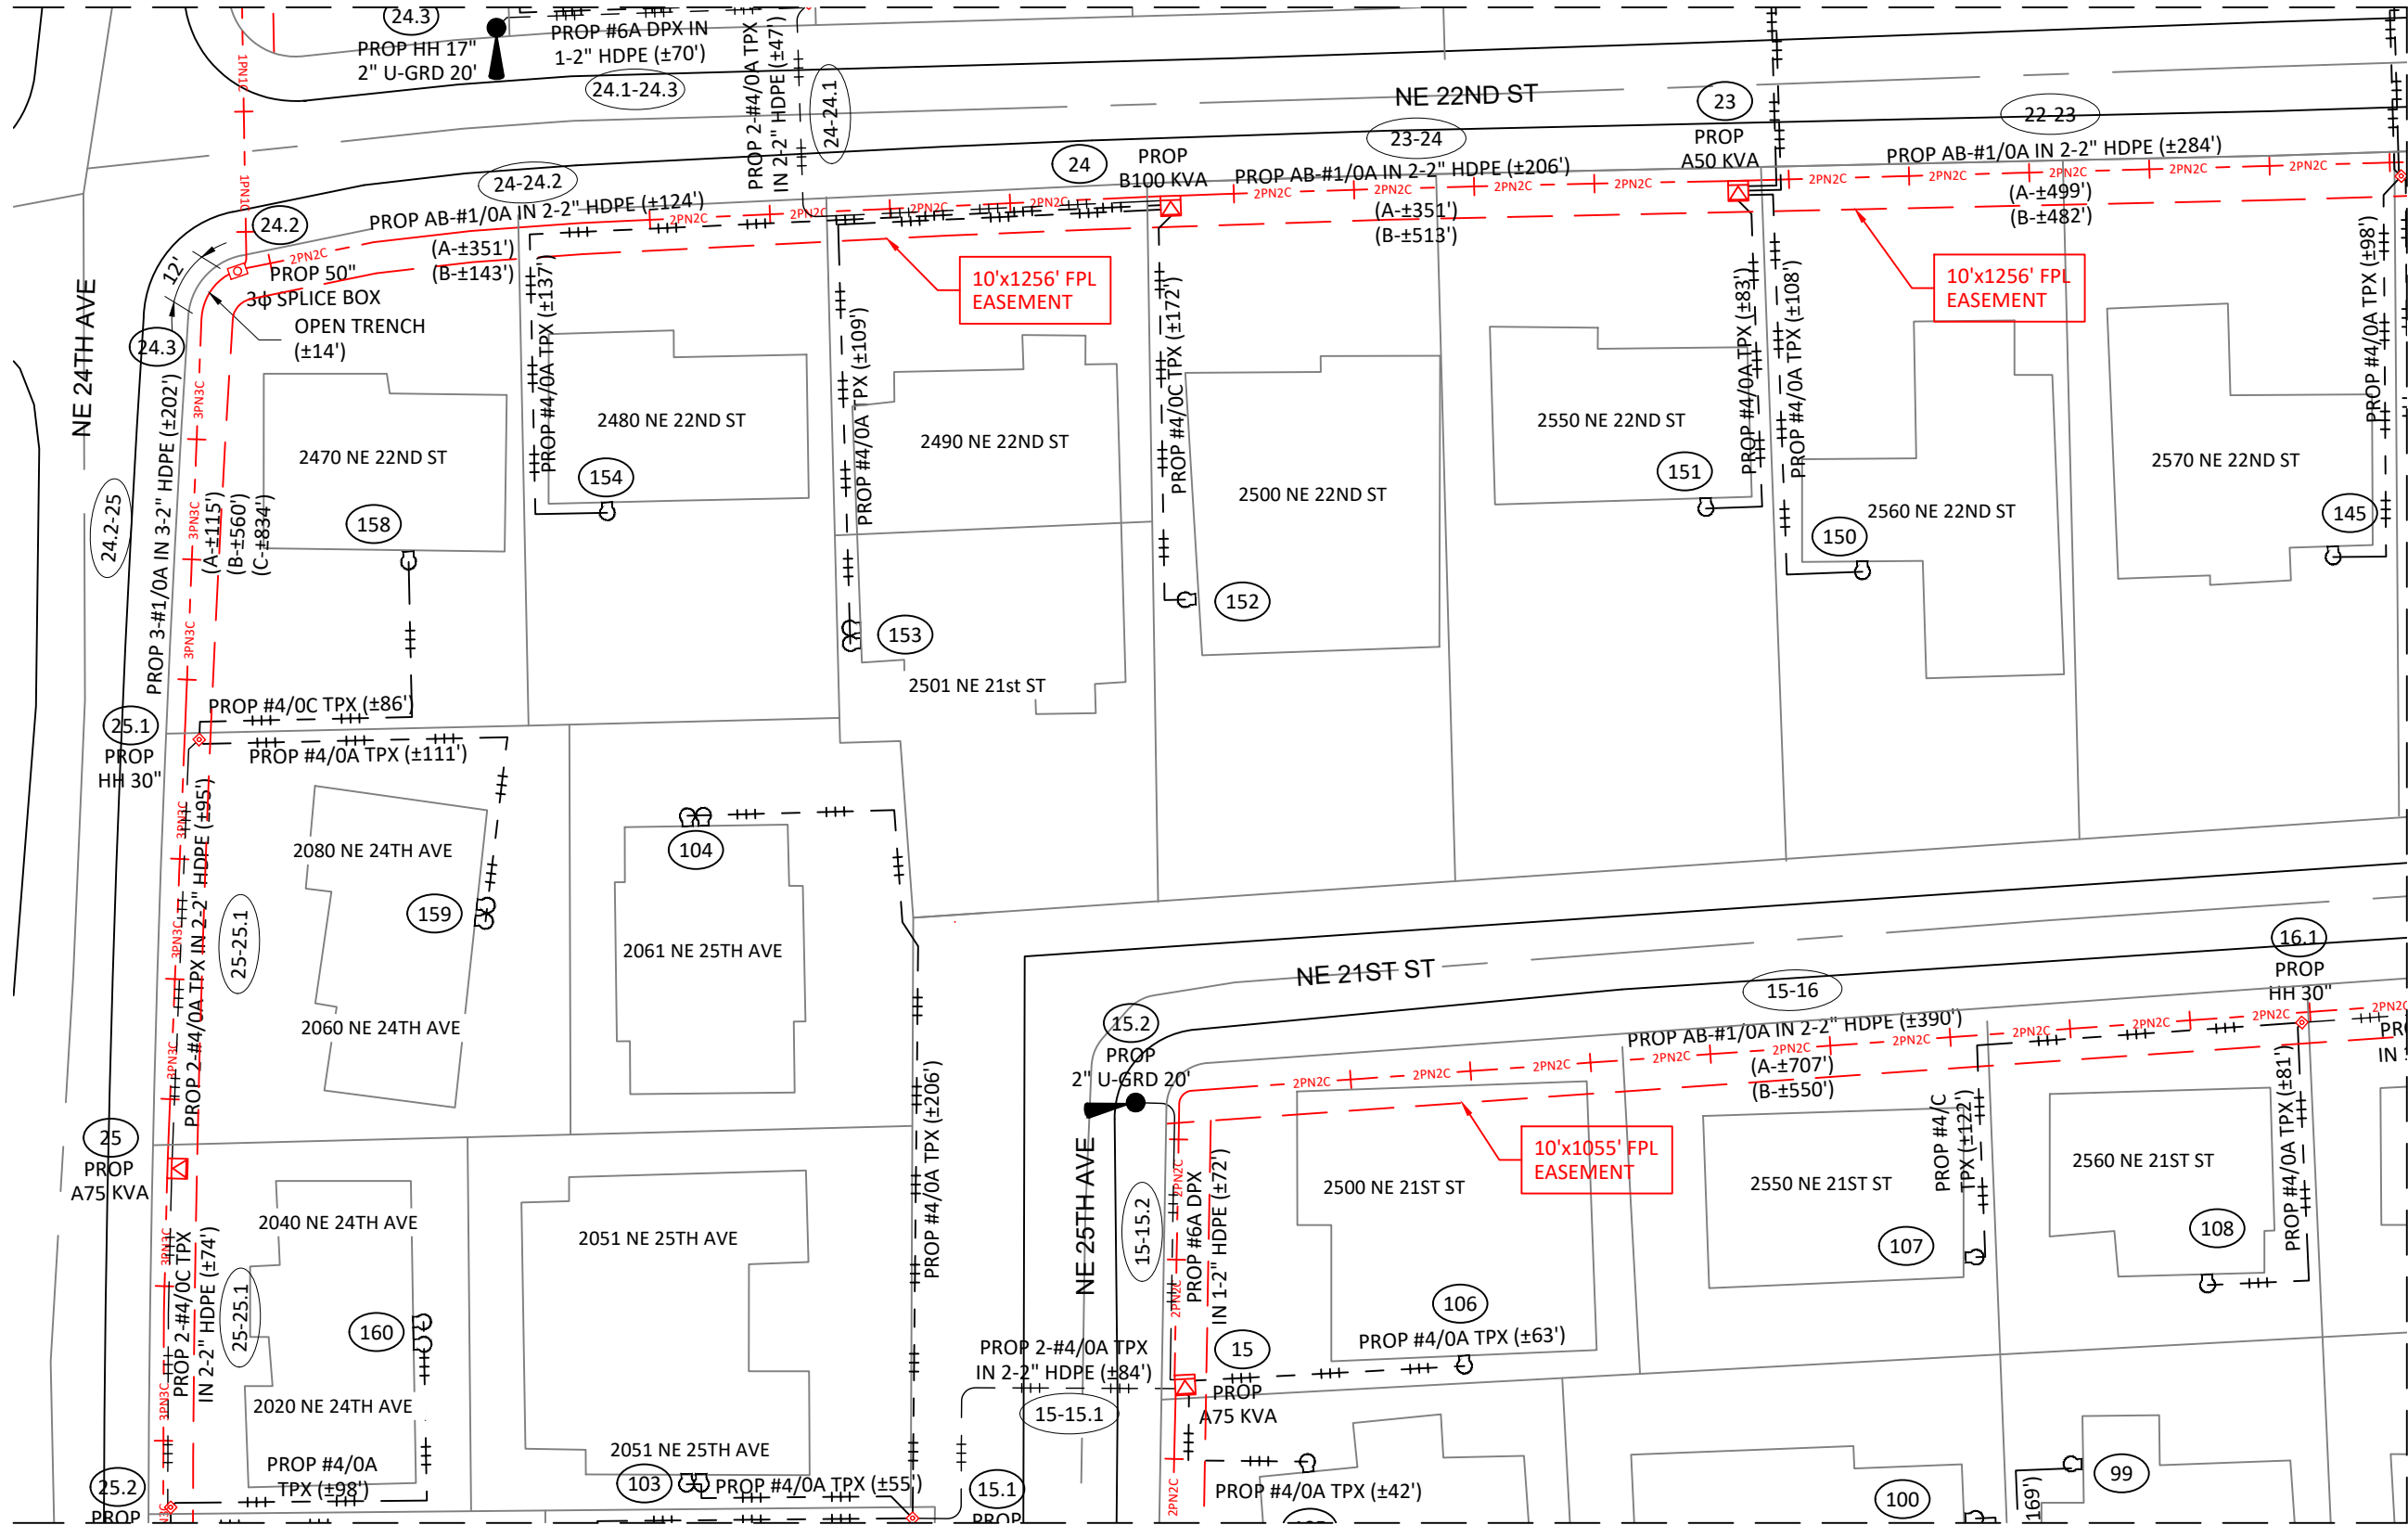

- MATCHLINE PAGE 5 -


TYPICAL TRANSFORMER EASEMENT

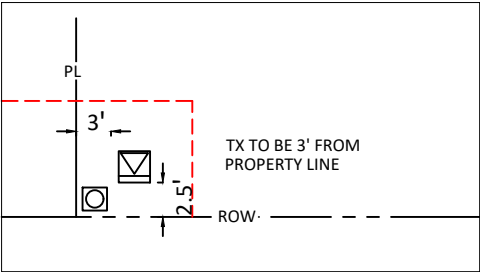


DISCLAIMER:
THIS IS NOT TO BE USED FOR CABLE LOCATIONS
CALL: 1-800-432-4770
CAUTION: THIS DRAWING IS AN APPROXIMATION.
DETERMINE EXACT LOCATION OF THE CABLE/DUCT
LINES/CONDUIT PRIOR TO ANY SUBSURFACE
OPERATION IN THIS AREA.
THESE PRELIMINARY DRAWINGS SHALL BE USED
FOR COORDINATION PURPOSES TO DETERMINE FPL
PROPOSED EQUIPMENT PLACEMENT.
THESE DRAWINGS ARE NOT FOR CONSTRUCTION

- MATCHLINE PAGE 7 -

								AS-BUILT COPY	AS-BUILT CREW PRINT	Easement?	YES ☒ NO ☐	Survey/Stake?	YES ☒ NO ☐	Work with SMO?	YES ☐ NO ☒		DSGN	Eddie Hodgkins	FASHION, 704463-2		
								INITIALS	CERT. DATE	FORMAN'S SIGNATURE	CERT. DATE	Tree Work?	YES ☐ NO ☒	Designer/Stake?	YES ☐ NO ☒		DRN	Eddie Hodgkins	LATERAL CONVERSION UG INSTALL		
								JOB CERTIFIED COMPLETED AS SHOWN ON THIS AS-BUILT PRINT.				Map Posting?	YES ☒ NO ☐	Trench Feet			CHKD	Warren Gillens	TOWN: 48 RING: 43 SEC: 30		
								FORMAN'S SIGNATURE				Posted by					APPD	Scott Brondyke	MAP R0437		
								ALL REQUIRED GROUND RODS HAVE BEEN DRIVEN & VERIFIED TO 8											DATE 03/23/20		
AS BUILT	AUTH NO.	REVISION	DATE	DRN	DSGN	CKD	APPD	FORMAN'S SIGNATURE											C-84926424		
								CERT. DATE											4/12		
								MATERIAL CHANGES SHOWN ON ROS.													
								CITY ☒ DR. DIST. ☐ COUNTY AIR ☐ TRANSM. ☐ FAA ☐													
								WMD ☐ RR XING ☐ COUNTY RD ☐ STATE RD ☐													
								Telephone Request? ☐													
								CATV Request? ☐													

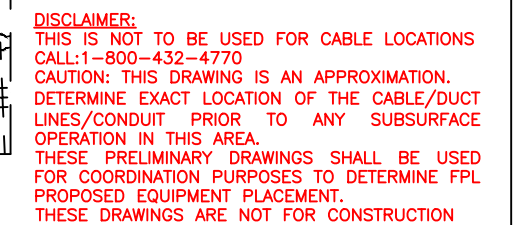


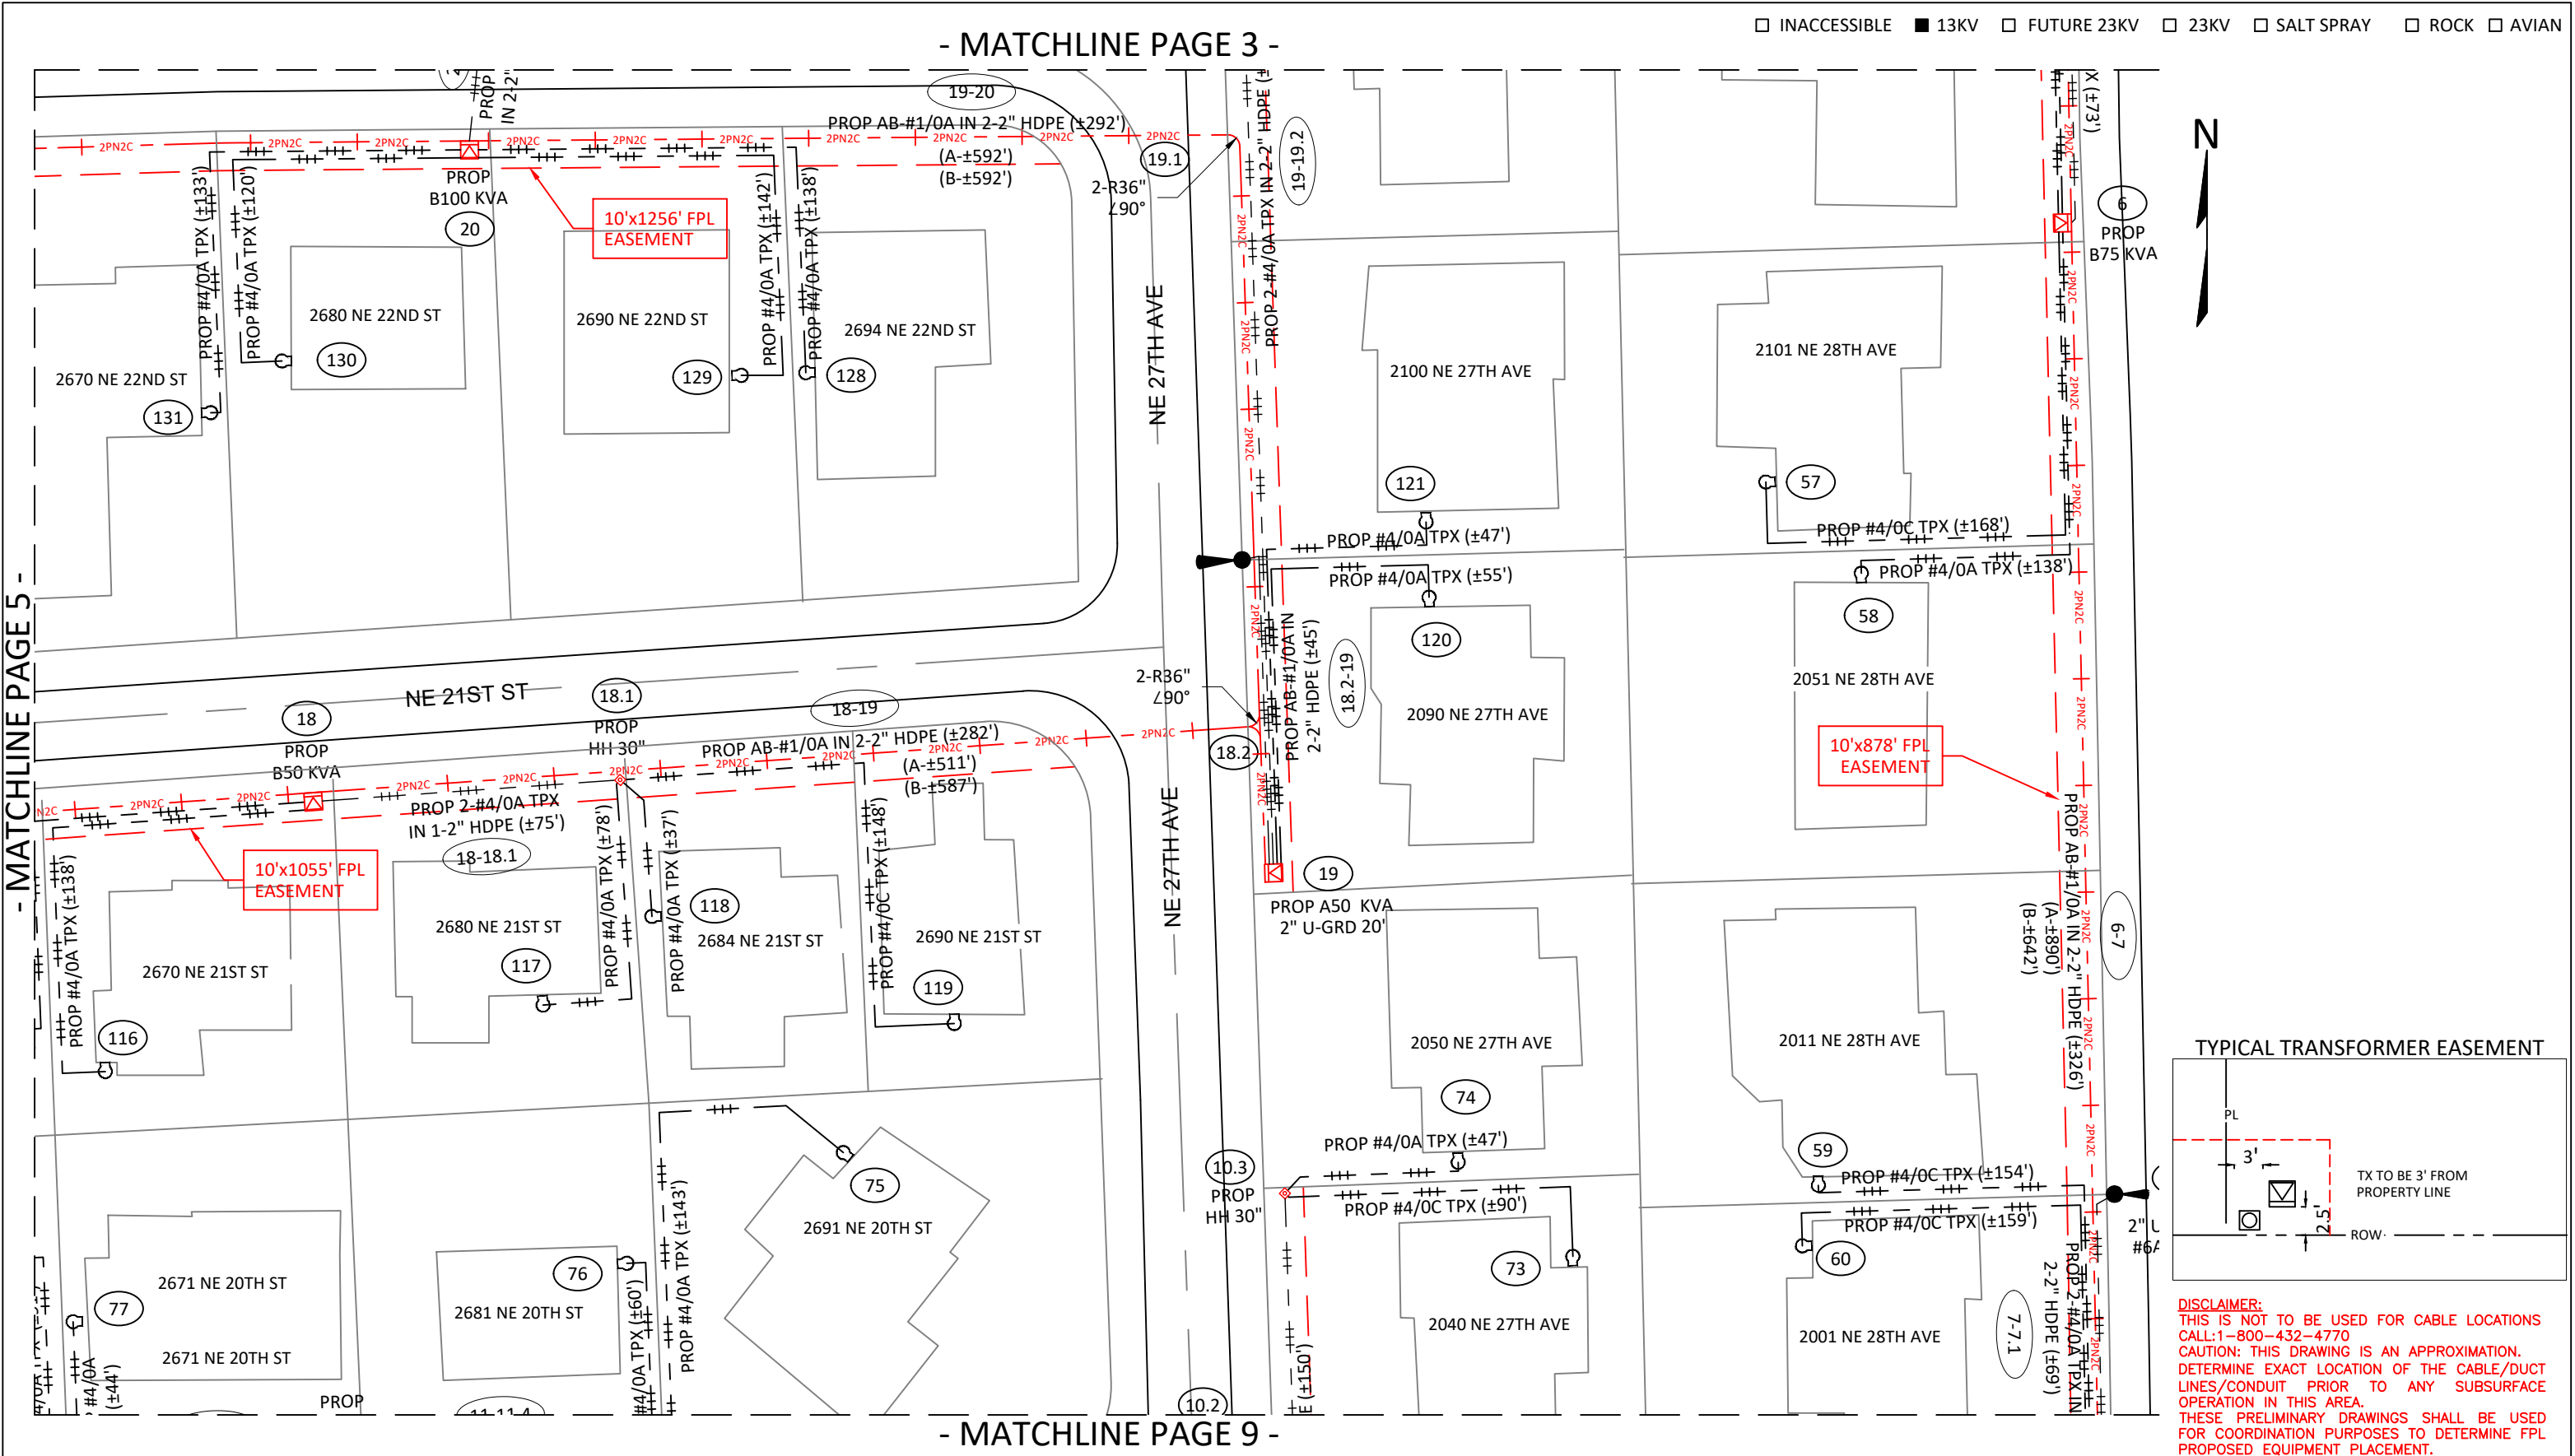


										AS-BUILT COPY	AS-BUILT CREW PRINT	Easement?	YES ☒ NO ☐	Survey/Stake?	YES ☒ NO ☐	Work with SMO?	YES ☐ NO ☒		DSGN	Eddie Hodgkins	FASHION, 704463-2			
										INITIALS	CERT. DATE	FORMAN'S SIGNATURE	CERT. DATE	Tree Work?	YES ☐ NO ☒	Designer/Stake?	YES ☐ NO ☒		DRN	Eddie Hodgkins	LATERAL CONVERSION UG INSTALL			
										JOB CERTIFIED COMPLETED AS SHOWN ON THIS AS-BUILT PRINT. MATERIAL CHANGES SHOWN ON ROS.				Map Posting?	YES ☒ NO ☐	Trench Feet	Duct Bank Feet		CHKD	Warren Gillens	TWN: 48 RNG: 43 SEC: 30			
										FORMAN'S SIGNATURE	CERT. DATE	ALL REQUIRED GROUND RODS HAVE BEEN DRIVEN & VERIFIED TO 8 WITHIN FPL STANDARDS. VALUES ARE SHOWN AT ALL LOCATIONS.				Posted by	PERMIT REQ'D		CITY ☒ DR. DIST. ☐ COUNTY AIR ☐ TRANS. ☐ FAA ☐	APPD	Scott Brondyke	MAP	R0437	DWG/SHT
										FORMAN'S SIGNATURE	CERT. DATE					WMD ☐ RR XING ☐ COUNTY RD ☐ STATE RD ☐			Telephone Request? ☐	CATV Request? ☐		DATE	03/23/20	C-8492642
AS BUILT	AUTH NO.	REVISION	DATE	DRN	DSGN	CKD	APPD			FORMAN'S SIGNATURE	CERT. DATE											WR	8492642	6/12

- MATCHLINE PAGE 4 -

☐ INACCESSIBLE ☒ 13KV ☐ FUTURE 23KV ☐ 23KV ☐ SALT SPRAY ☐ ROCK ☐ AVIAN

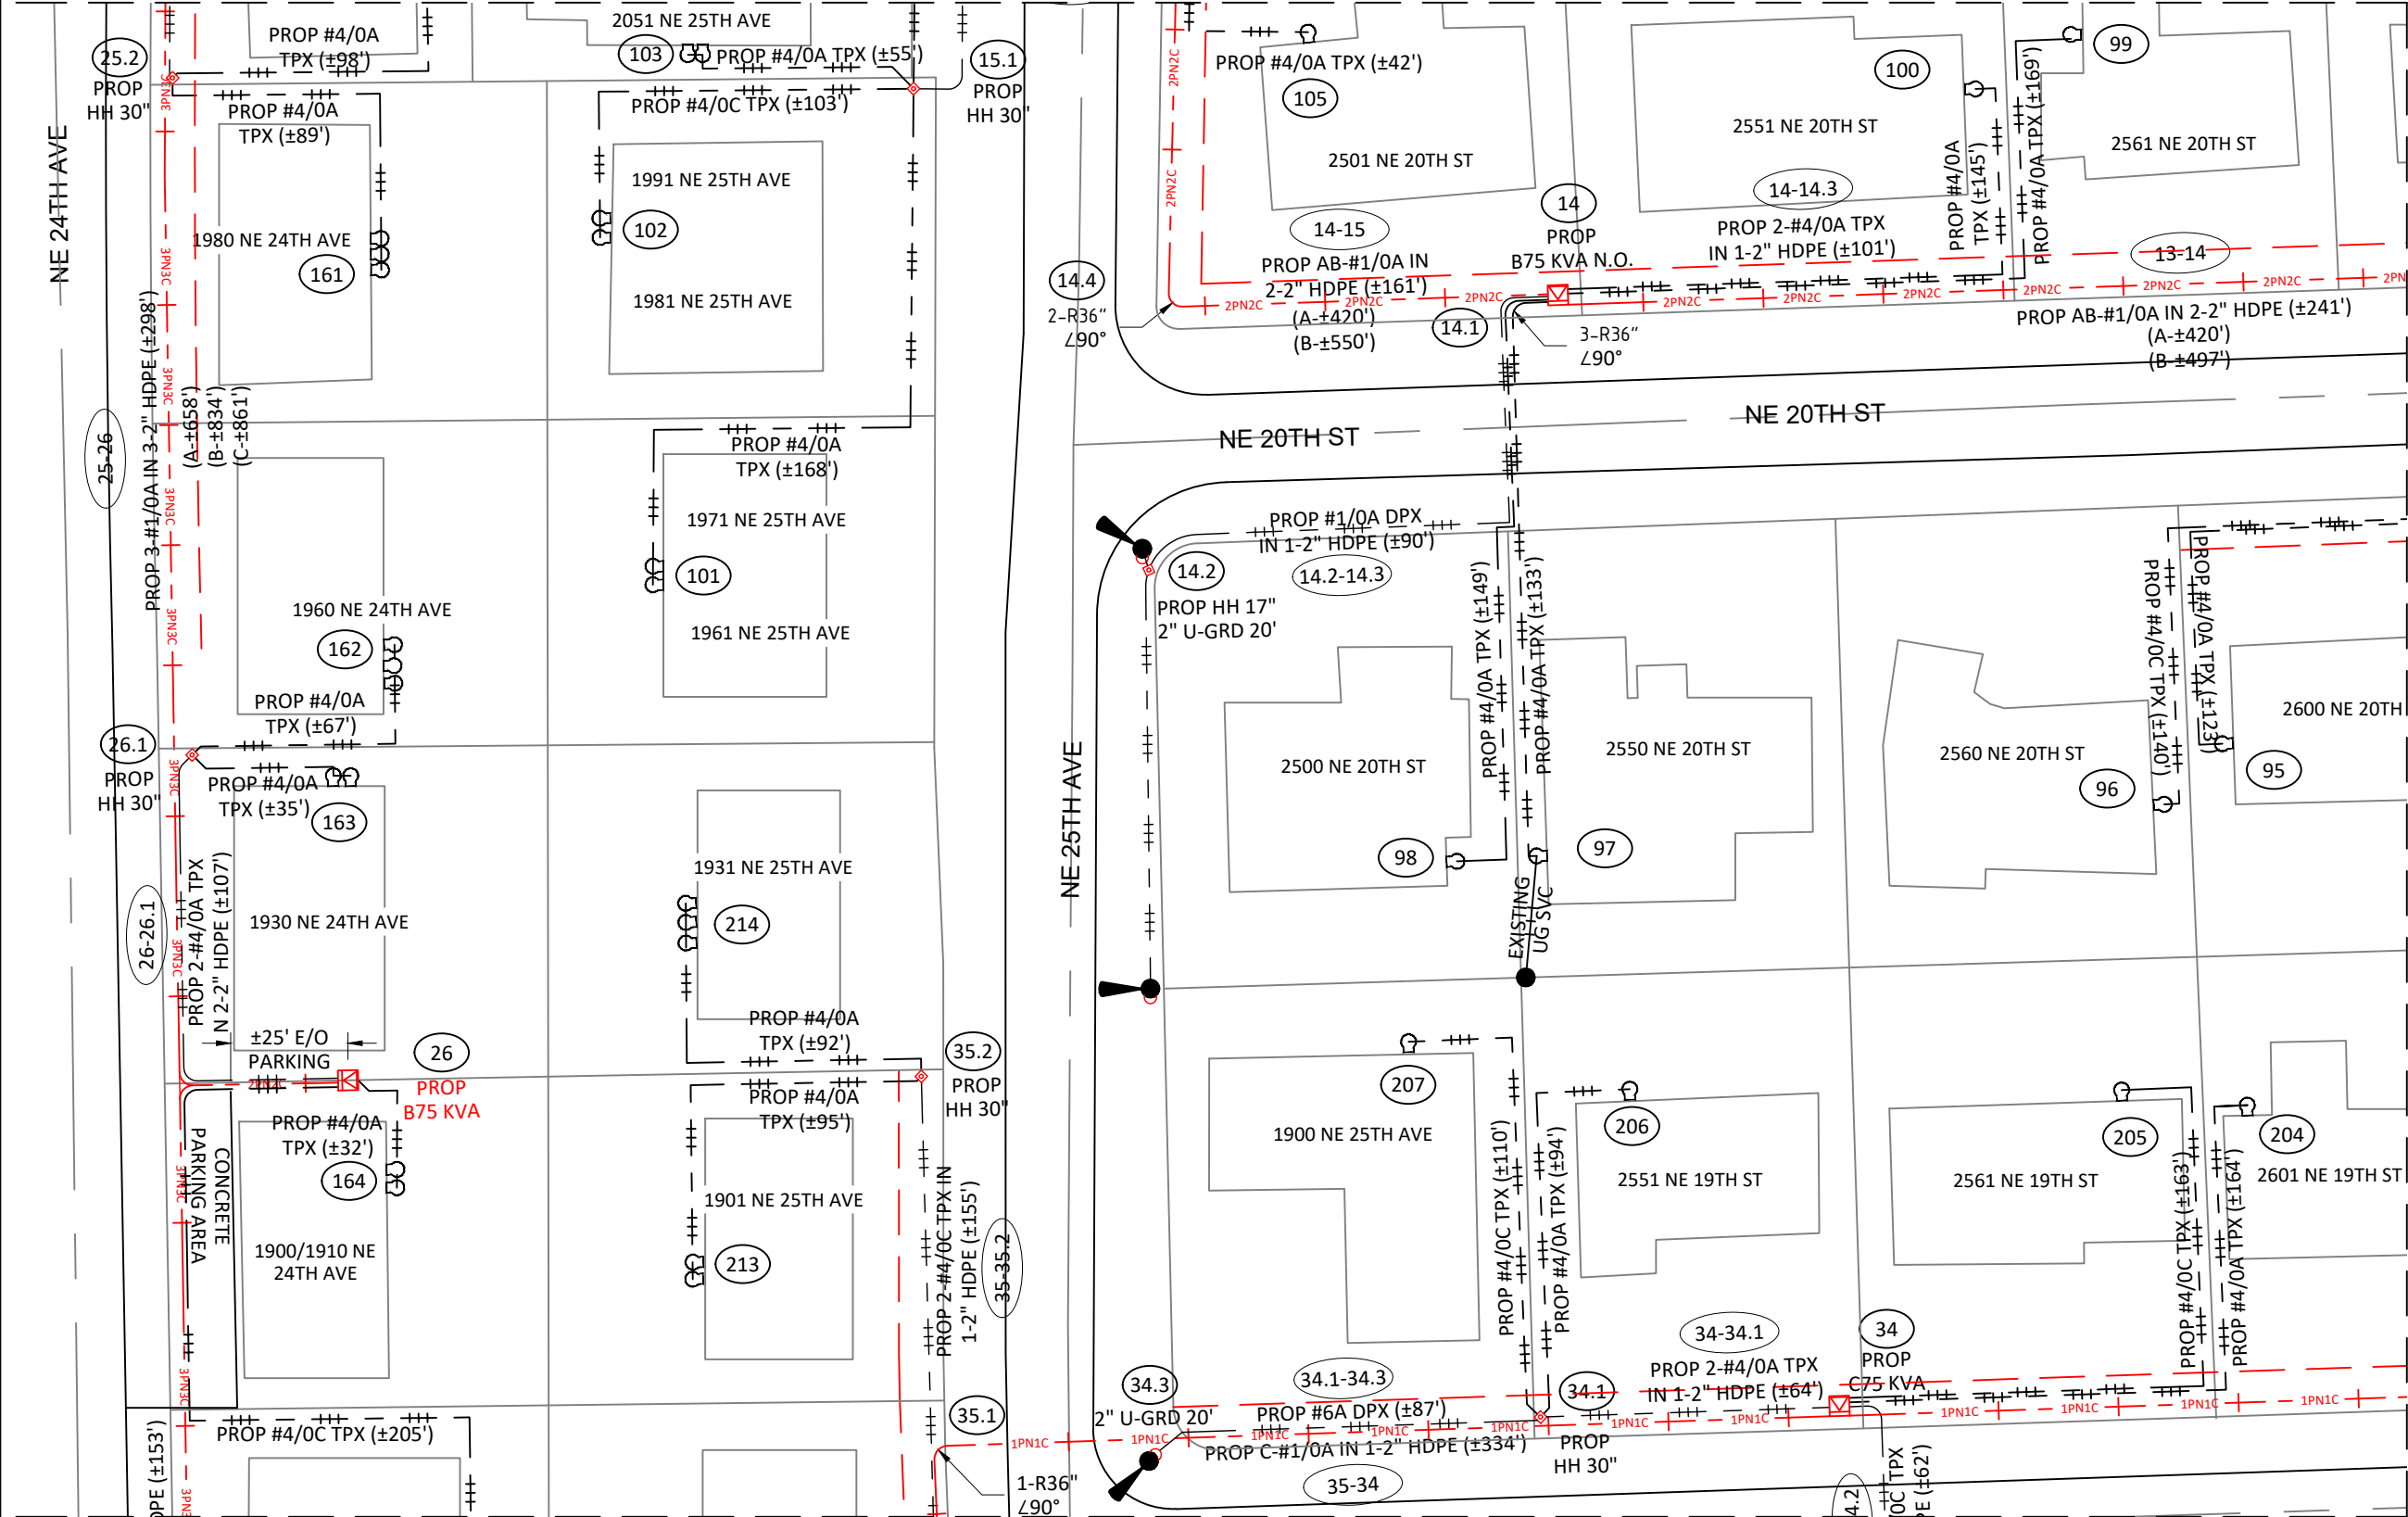



- MATCHLINE PAGE 8 -

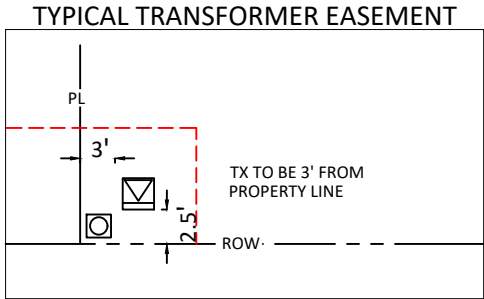

DISCLAIMER:
THIS IS NOT TO BE USED FOR CABLE LOCATIONS
CALL: 1-800-432-4770
CAUTION: THIS DRAWING IS AN APPROXIMATION.
DETERMINE EXACT LOCATION OF THE CABLE/DUCT
LINES/CONDUIT PRIOR TO ANY SUBSURFACE
OPERATION IN THIS AREA.
THESE PRELIMINARY DRAWINGS SHALL BE USED
FOR COORDINATION PURPOSES TO DETERMINE FPL
PROPOSED EQUIPMENT PLACEMENT.
THESE DRAWINGS ARE NOT FOR CONSTRUCTION

								AS-BUILT COPY	AS-BUILT CREW PRINT	Easement?	YES ☒ NO ☐	Survey/Stake?	YES ☒ NO ☐	Work with SMO?	YES ☐ NO ☒		DSGN	Eddie Hodgkins	FASHION, 704463-2		
								INITIALS	CERT. DATE	FORMAN'S SIGNATURE	CERT. DATE	Tree Work?	YES ☐ NO ☒	Designer/Stake?	YES ☐ NO ☒		DRN	Eddie Hodgkins	LATERAL CONVERSION UG INSTALL		
								JOB CERTIFIED COMPLETED AS SHOWN ON THIS AS-BUILT PRINT. MATERIAL CHANGES SHOWN ON ROS.				Map Posting?	YES ☒ NO ☐	Trench Feet			CHKD	Warren Gillens	TWN: 48 RNG: 43 SEC: 30		
								FORMAN'S SIGNATURE	CERT. DATE	ALL REQUIRED GROUND RODS HAVE BEEN DRIVEN & VERIFIED TO 8 WITHIN FPL STANDARDS. VALUES ARE SHOWN AT ALL LOCATIONS.				Posted by			APPD	Scott Brondyke	MAP	R0437	DWG/SHT
								FORMAN'S SIGNATURE	CERT. DATE										DATE	03/23/20	C-84926424
AS BUILT	AUTH NO.	REVISION			DATE	DRN	DSGN	CKD	APPD										WR	8492642	7/12

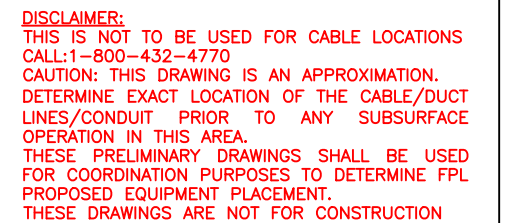
[illegible]

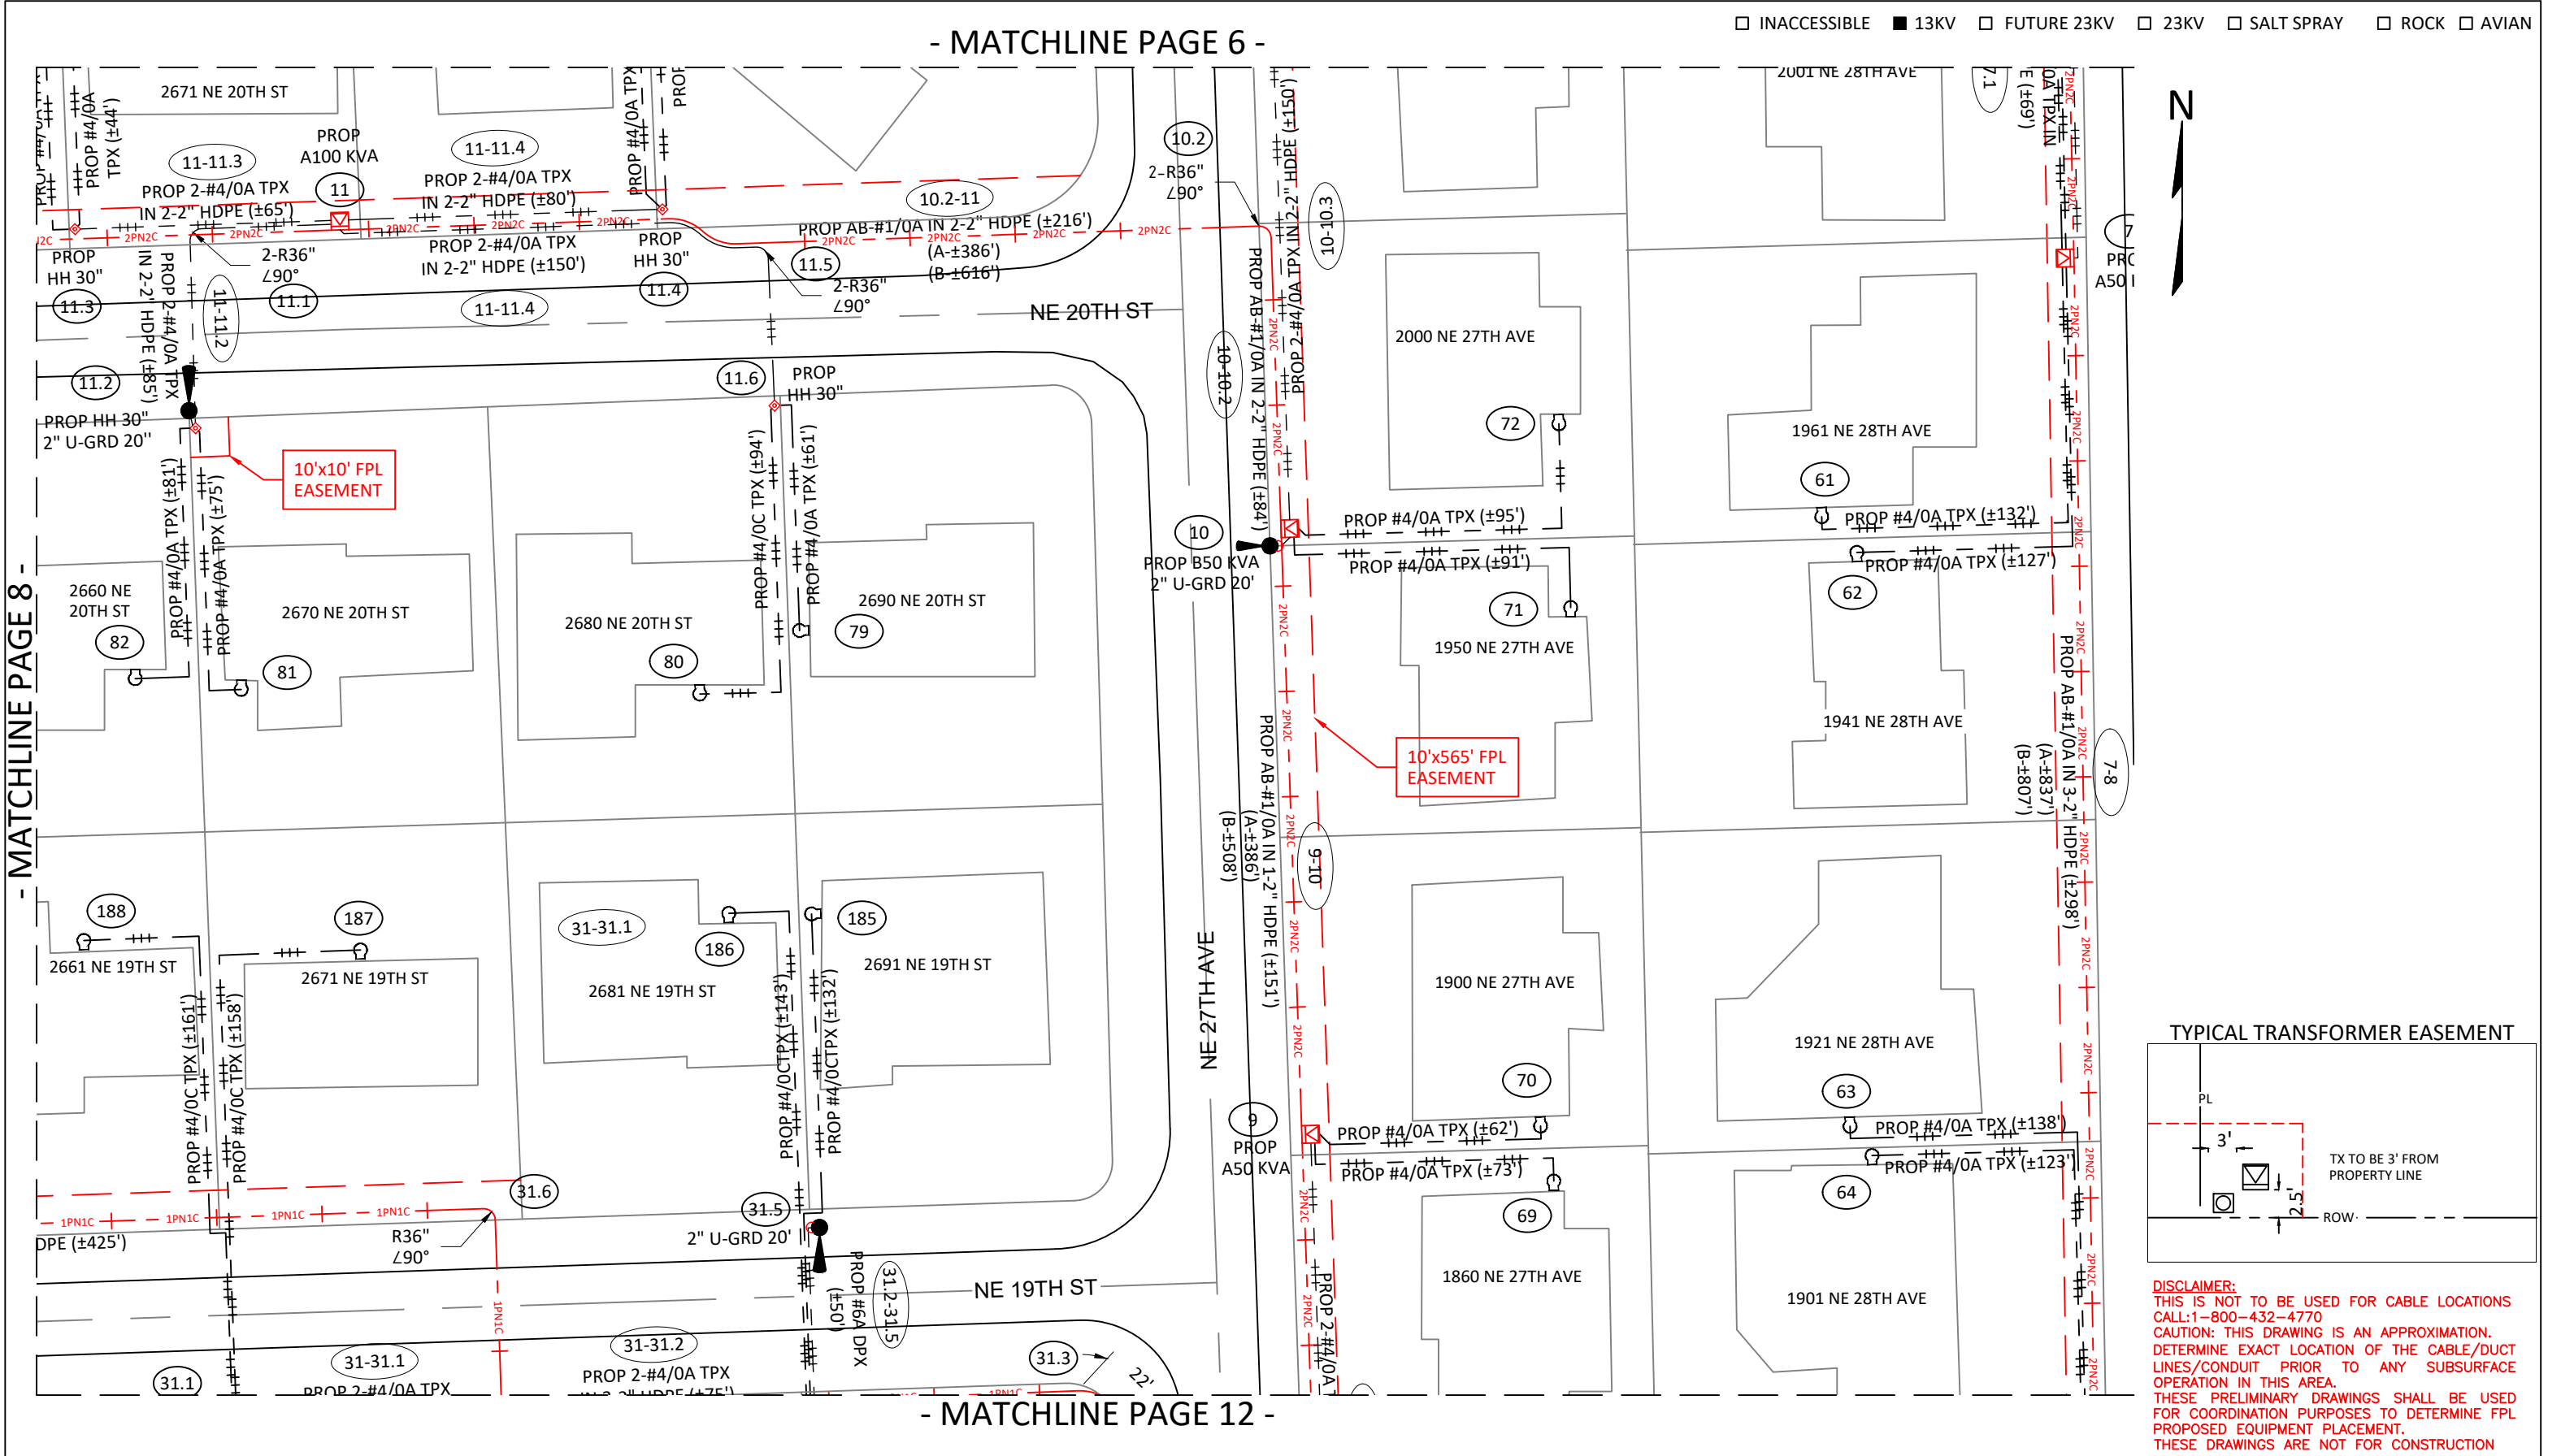

--	--	


- MATCHLINE PAGE 7 -

INACCESSIBLE 13KV FUTURE 23KV 23KV SALT SPRAY ROCK AVIAN

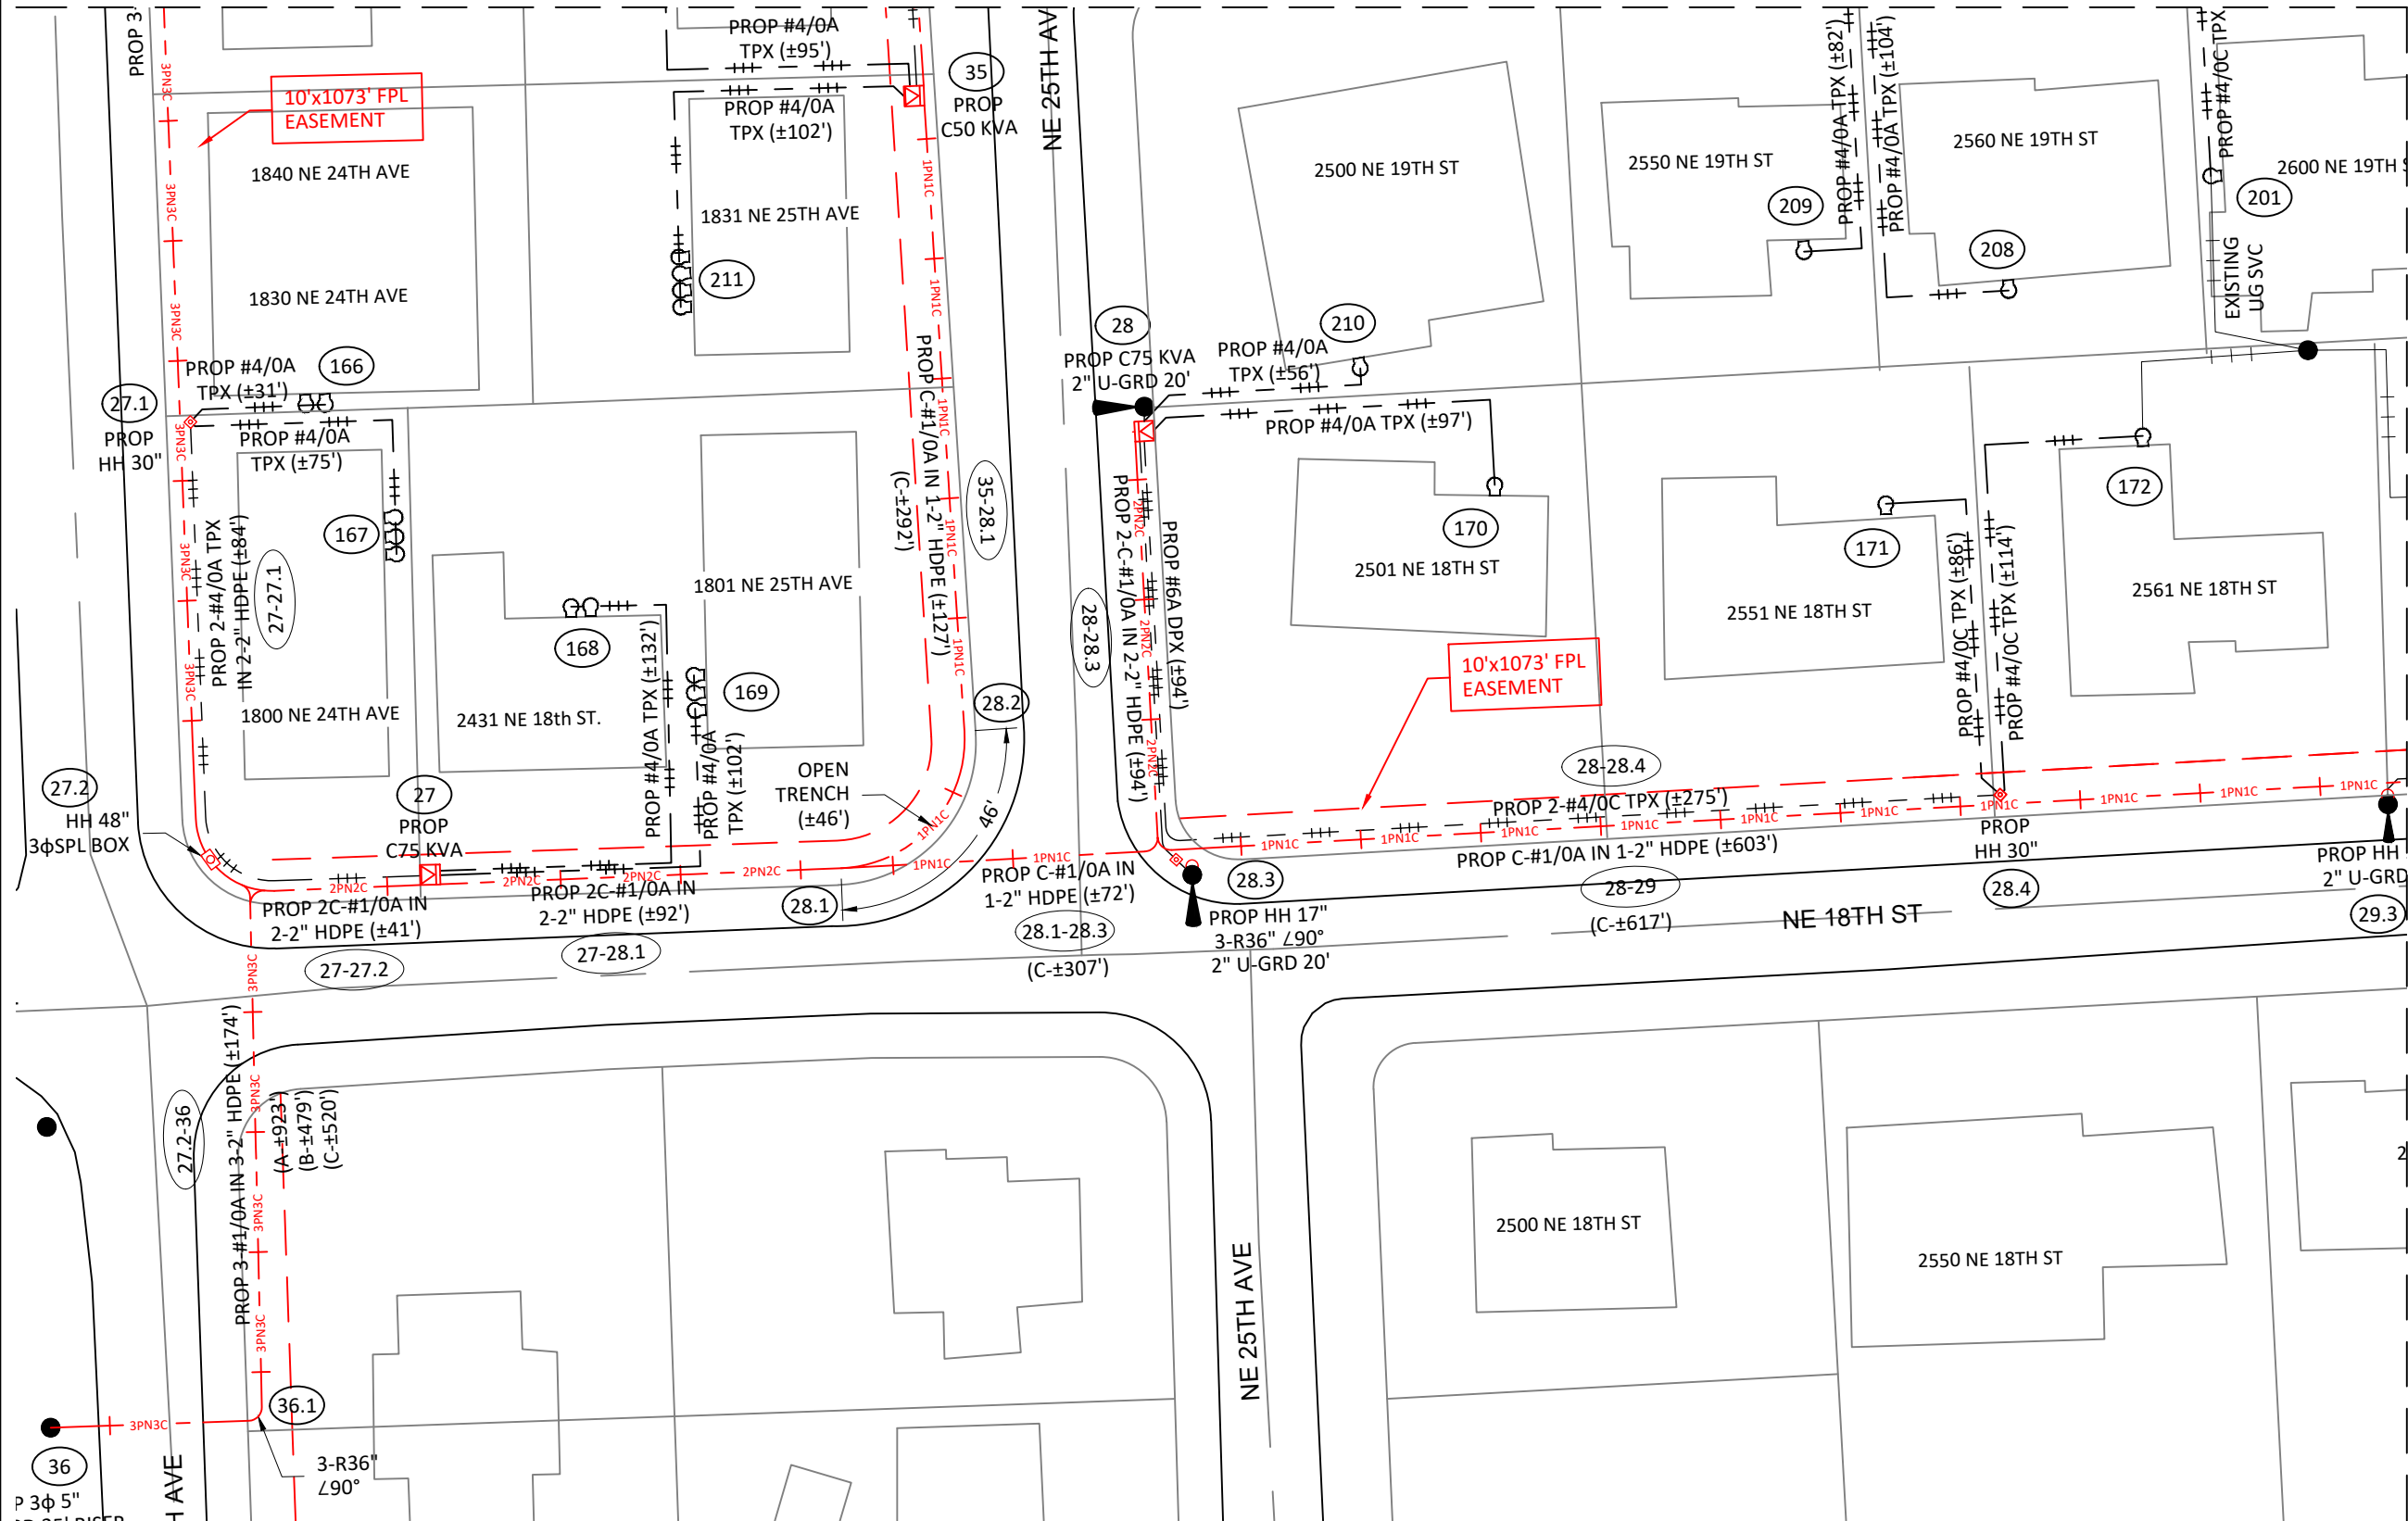


- MATCHLINE PAGE 11 -

TYPICAL TRANSFORMER EASEMENT

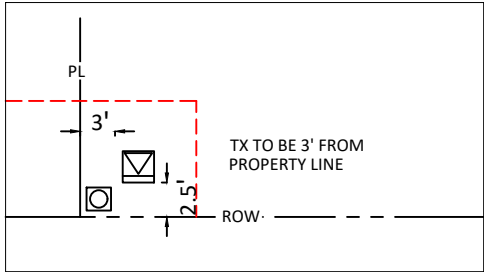



DISCLAIMER:
THIS IS NOT TO BE USED FOR CABLE LOCATIONS
CALL: 1-800-432-4770
CAUTION: THIS DRAWING IS AN APPROXIMATION.
DETERMINE EXACT LOCATION OF THE CABLE/DUCT
LINES/CONDUIT PRIOR TO ANY SUBSURFACE
OPERATION IN THIS AREA.
THESE PRELIMINARY DRAWINGS SHALL BE USED
FOR COORDINATION PURPOSES TO DETERMINE FPL
PROPOSED EQUIPMENT PLACEMENT.
THESE DRAWINGS ARE NOT FOR CONSTRUCTION

	</
--	--	----

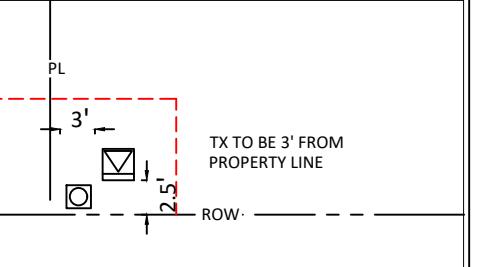

DISCLAIMER:
THIS IS NOT TO BE USED FOR CABLE LOCATIONS
CALL: 1-800-432-4770
CAUTION: THIS DRAWING IS AN APPROXIMATION.
DETERMINE EXACT LOCATION OF THE CABLE/DUCT
LINES/CONDUIT PRIOR TO ANY SUBSURFACE
OPERATION IN THIS AREA.
THESE PRELIMINARY DRAWINGS SHALL BE USED
FOR COORDINATION PURPOSES TO DETERMINE FPL
PROPOSED EQUIPMENT PLACEMENT.
THESE DRAWINGS ARE NOT FOR CONSTRUCTION

[illegible]

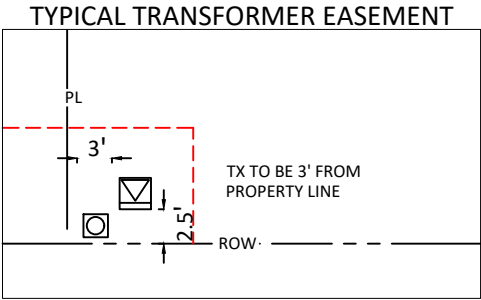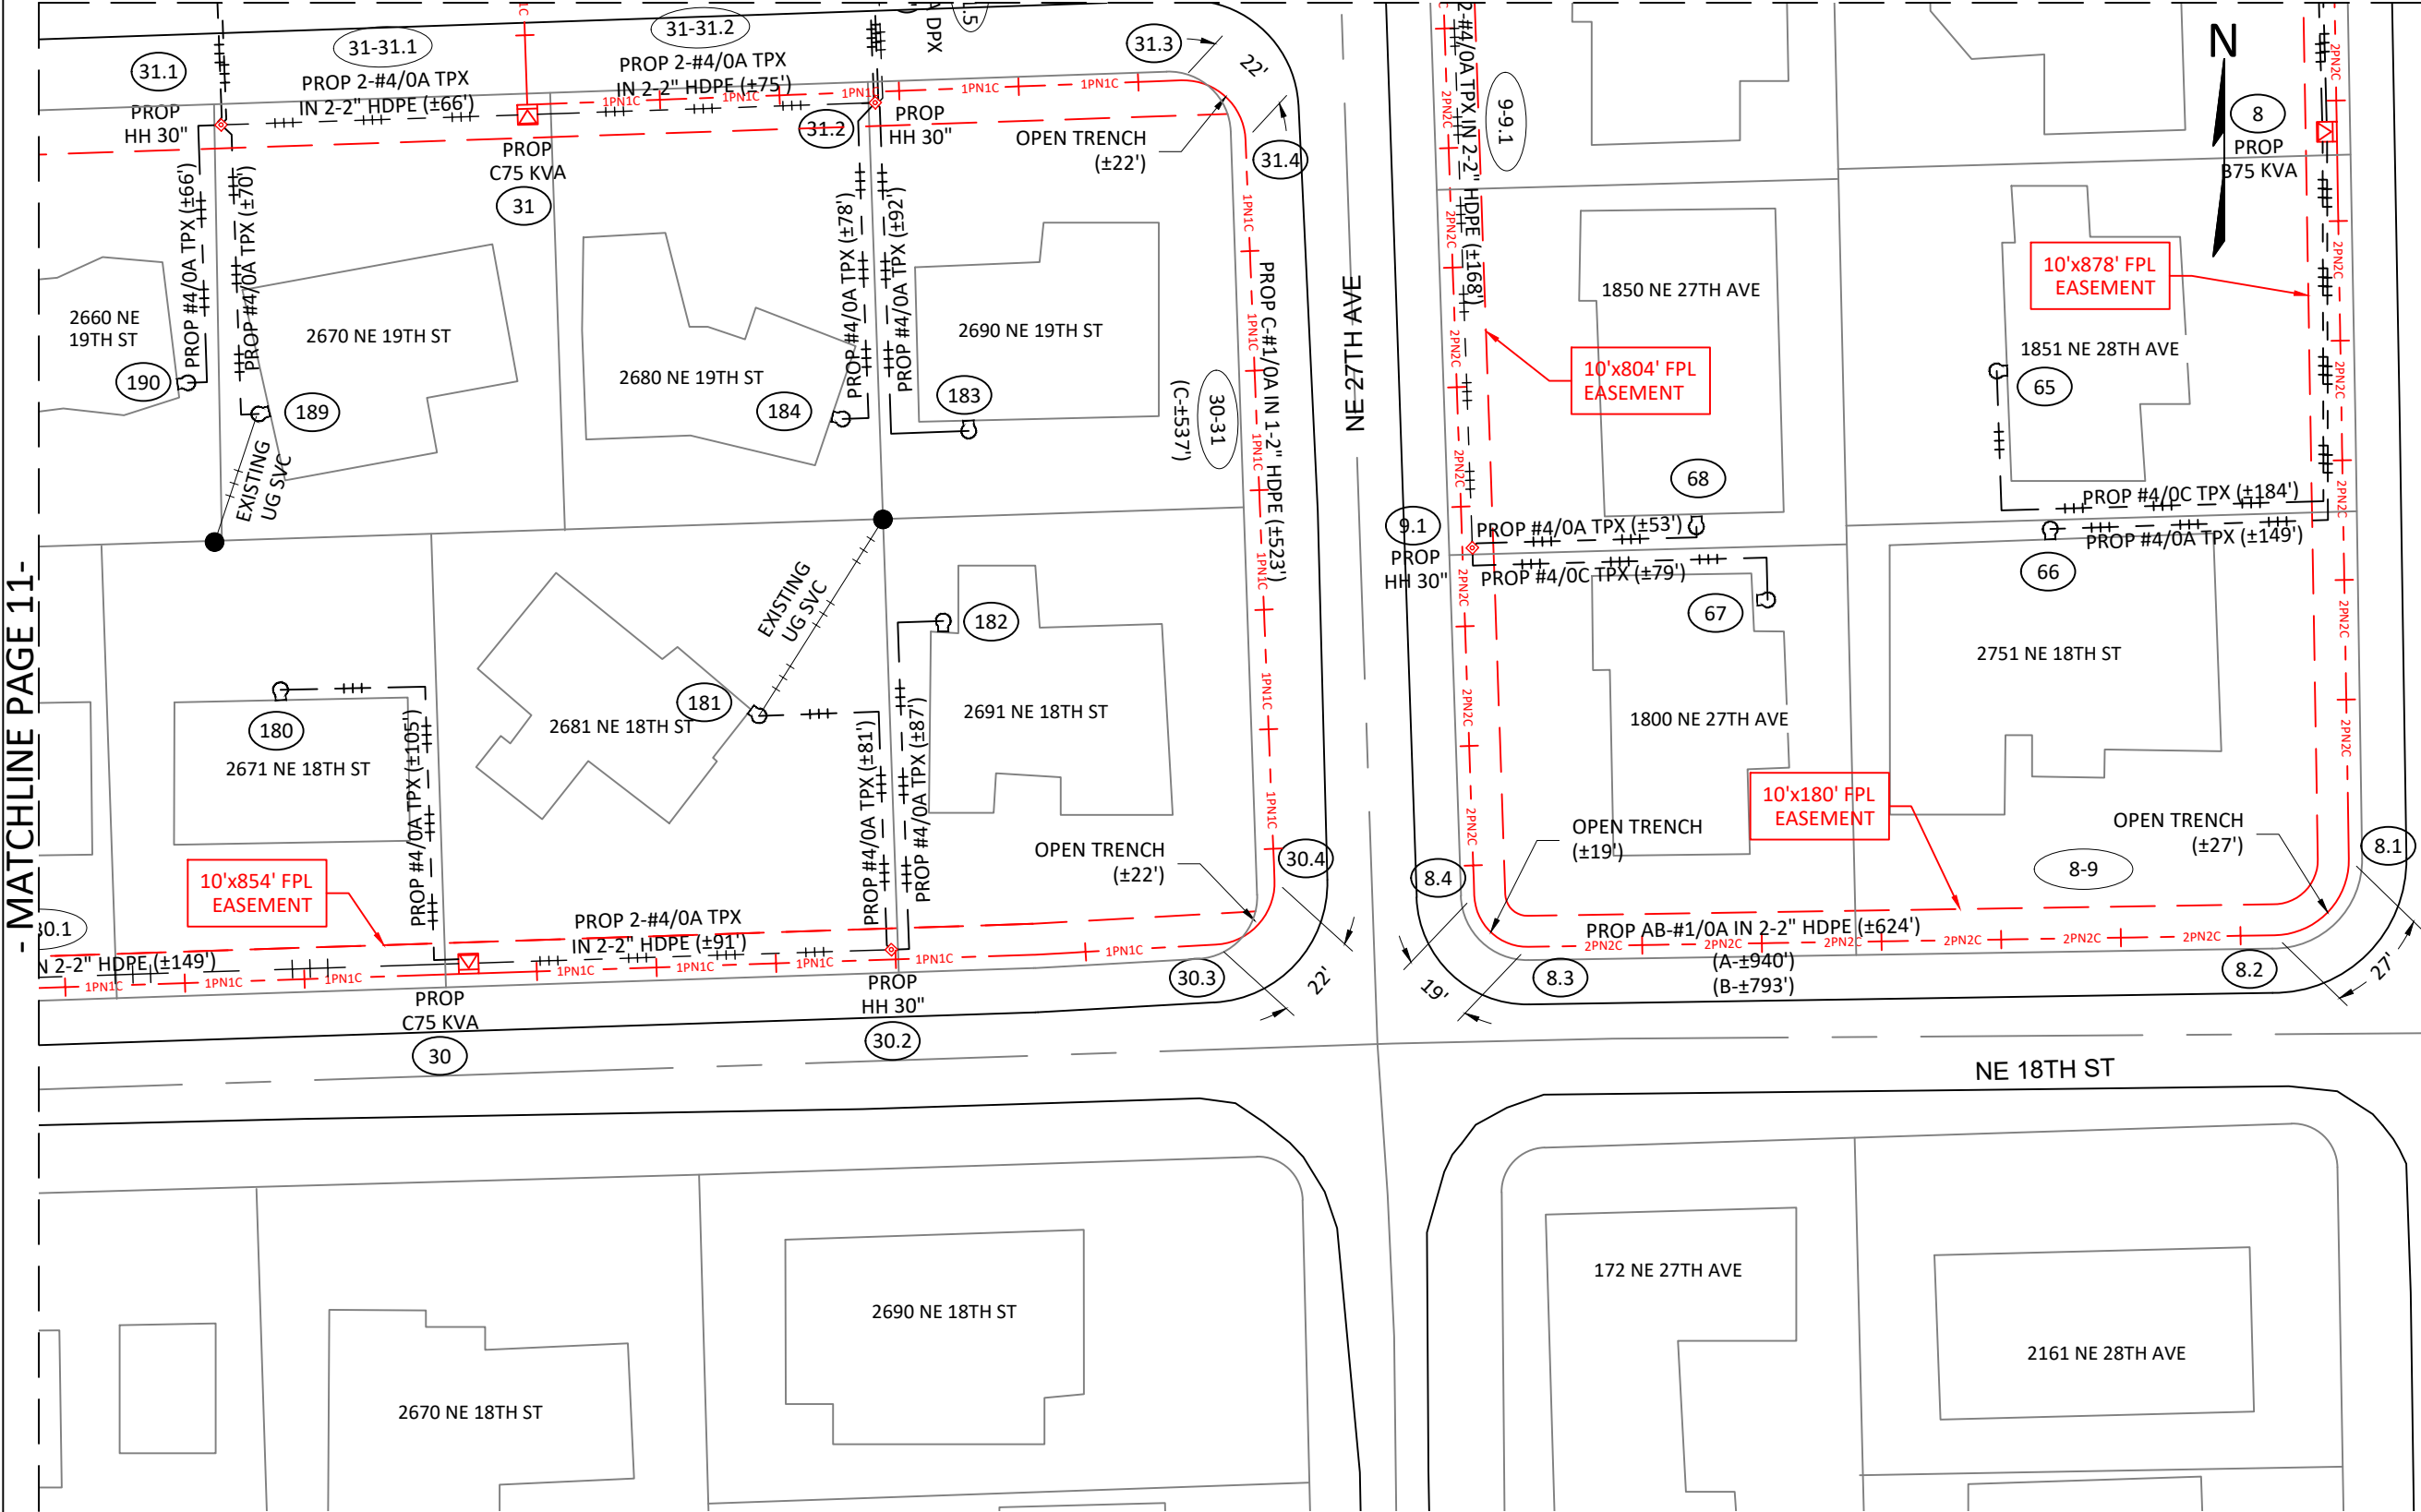

DISCLAIMER:
THIS IS NOT TO BE USED FOR CABLE LOCATIONS
CALL: 1-800-432-4770
CAUTION: THIS DRAWING IS AN APPROXIMATION.
DETERMINE EXACT LOCATION OF THE CABLE/DUCT
LINES/CONDUIT PRIOR TO ANY SUBSURFACE
OPERATION IN THIS AREA.
THESE PRELIMINARY DRAWINGS SHALL BE USED
FOR COORDINATION PURPOSES TO DETERMINE FPL
PROPOSED EQUIPMENT PLACEMENT.
THESE DRAWINGS ARE NOT FOR CONSTRUCTION

								AS-BUILT COPY	AS-BUILT CREW PRINT	Easement?	YES ☒ NO ☐	Survey/Stake?	YES ☒ NO ☐	Work with SMO?	YES ☐ NO ☒		DSGN	Eddie Hodgkins	FASHION, 704463-2	
								INITIALS	CERT. DATE	FORMAN'S SIGNATURE	CERT. DATE	Tree Work?	YES ☐ NO ☒	Designer/Stake?	YES ☐ NO ☒		DRN	Eddie Hodgkins	LATERAL CONVERSION UG INSTALL	
								JOB CERTIFIED COMPLETED AS SHOWN ON THIS AS-BUILT PRINT. MATERIAL CHANGES SHOWN ON ROS.				Map Posting?	YES ☒ NO ☐	Trench Feet			CHKD	Warren Gillens	TOWN: 48 RNG: 43 SEC: 30	
								FORMAN'S SIGNATURE	CERT. DATE	ALL REQUIRED GROUND RODS HAVE BEEN DRIVEN & VERIFIED TO 8' WITHIN FPL STANDARDS. VALUES ARE SHOWN AT ALL LOCATIONS.				Posted by			APPD	Scott Brondyke	MAP	R0437
								FORMAN'S SIGNATURE	CERT. DATE										DATE	03/23/20
AS BUILT	AUTH NO.	REVISION	DATE	DRN	DSGN	CKD	APPD												WR	8492642
																				12/12