



Proposed Signage

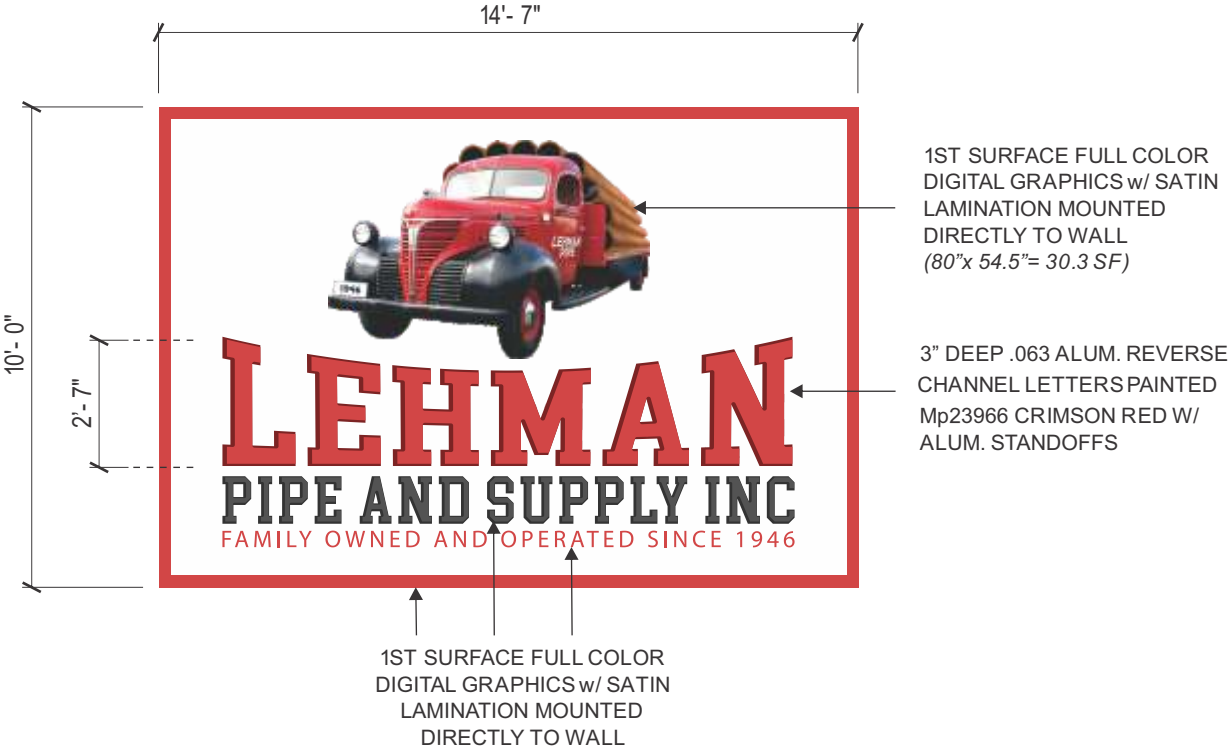

B2 | SPECS: 146 sf
Scale: 1/4"=1'-0"

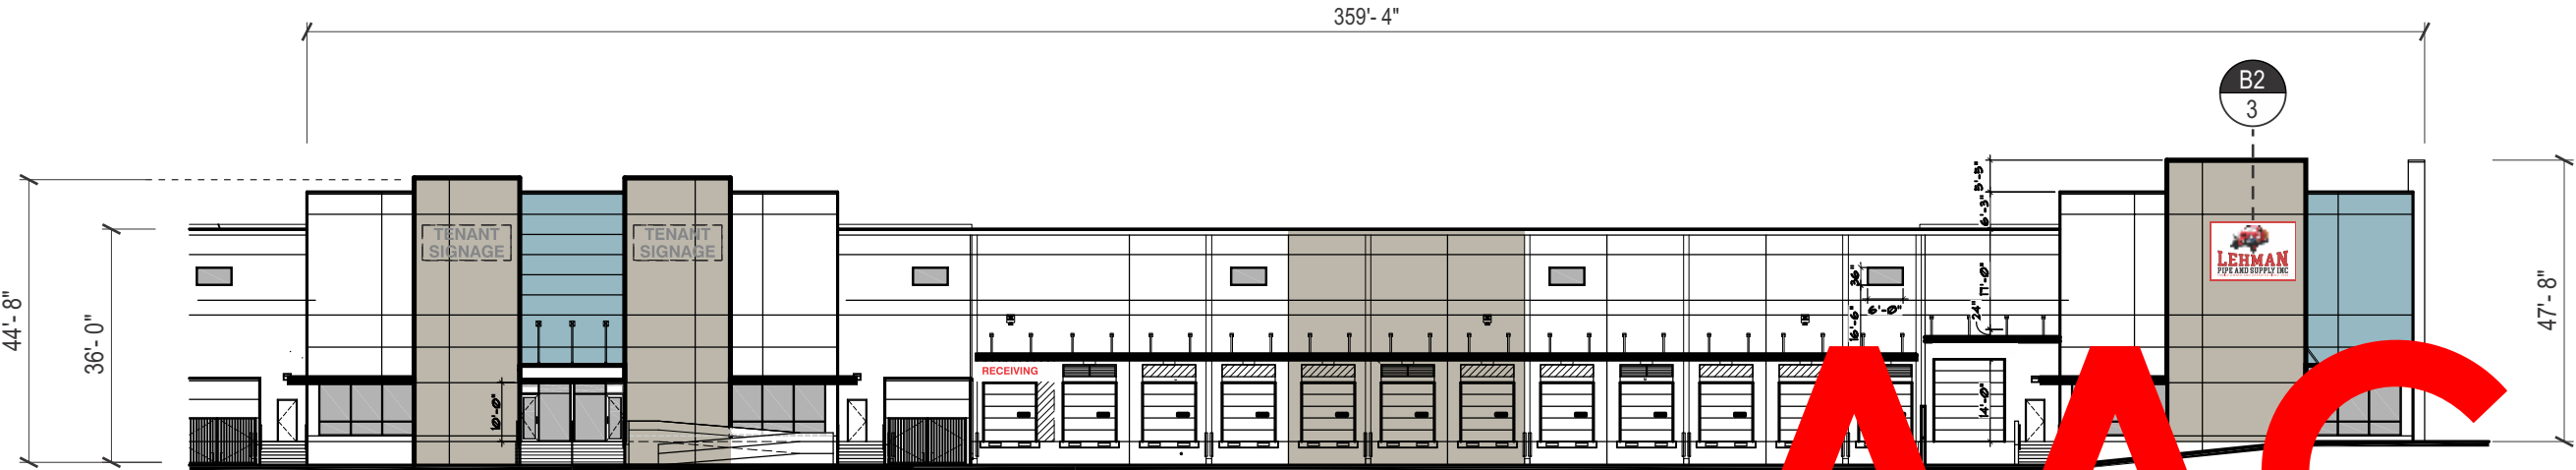

B1 | ELEVATION: Partial West (Right)
Scale: 1/32"=1'-0"