
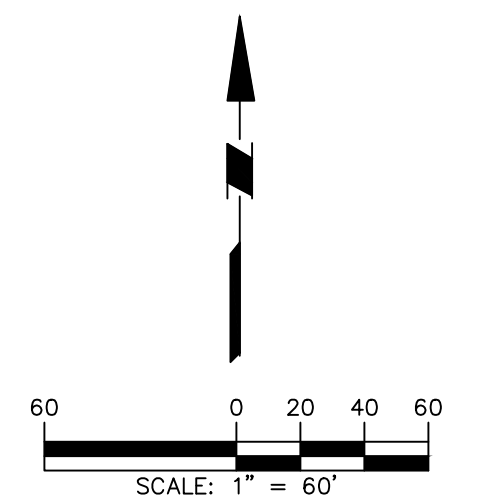


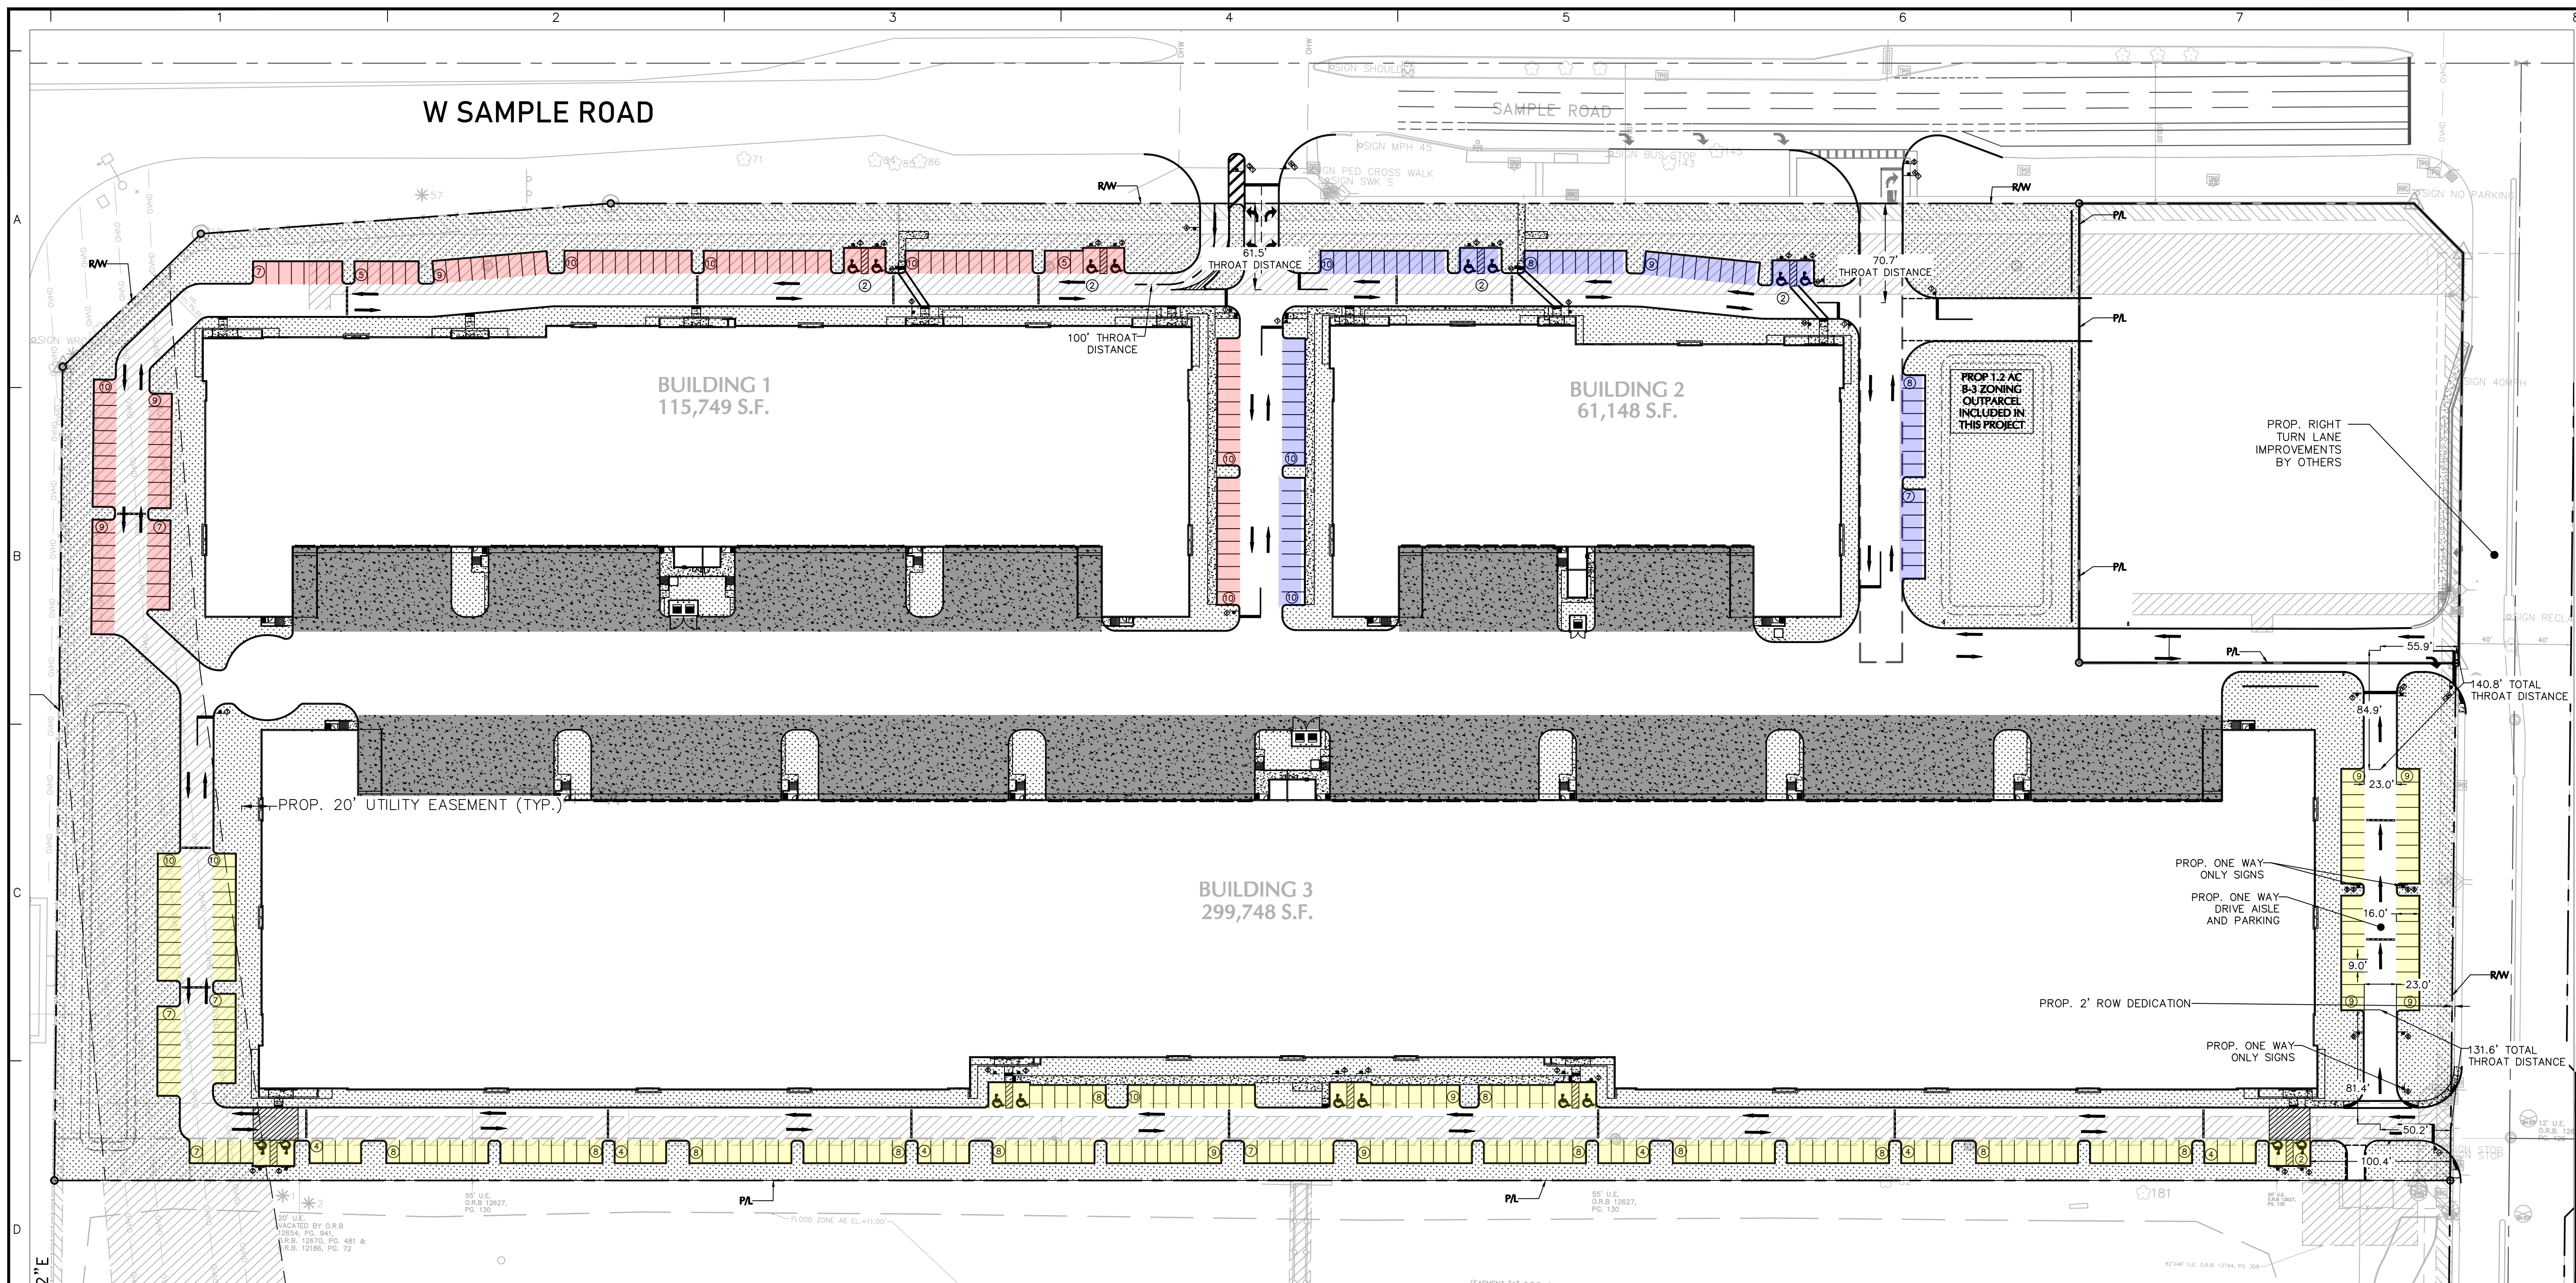

PROPOSED				
Building		Parking	Parking Threshold	Throat Required
Building 1		113	50 - 249	50
Building 2		66	50 - 249	50
Building 3		243	50 - 249	50

Date	Description	No.
REVISIONS		

SIGNATURE	DATE SIGNED
MICHAEL CARR	
PROFESSIONAL ENGINEER FL Lic. No. 72424	

LANGAN

Langan Engineering and
Environmental Services, LLC
110 East Broward Boulevard, Suite 1500
Fort Lauderdale, FL 33301

T: 954.320.2100 F: 954.320.2101 www.langan.com
FL CERTIFICATE OF AUTHORIZATION NO. 00006601/LB8172/LB8198

Project



FESTIVAL INDUSTRIAL

POMPANO BEACH
BROWARD COUNTY FLORIDA

Drawing Title

SITE TRAFFIC EXHIBIT

Project No. 330134201	Drawing No.
Date MAY 2025	E-100
Drawn By GV	
Checked By MPC	

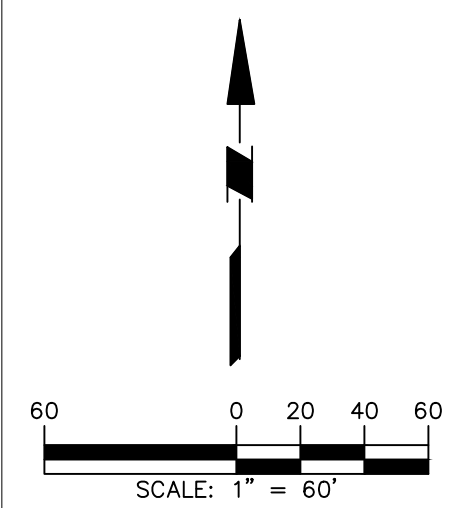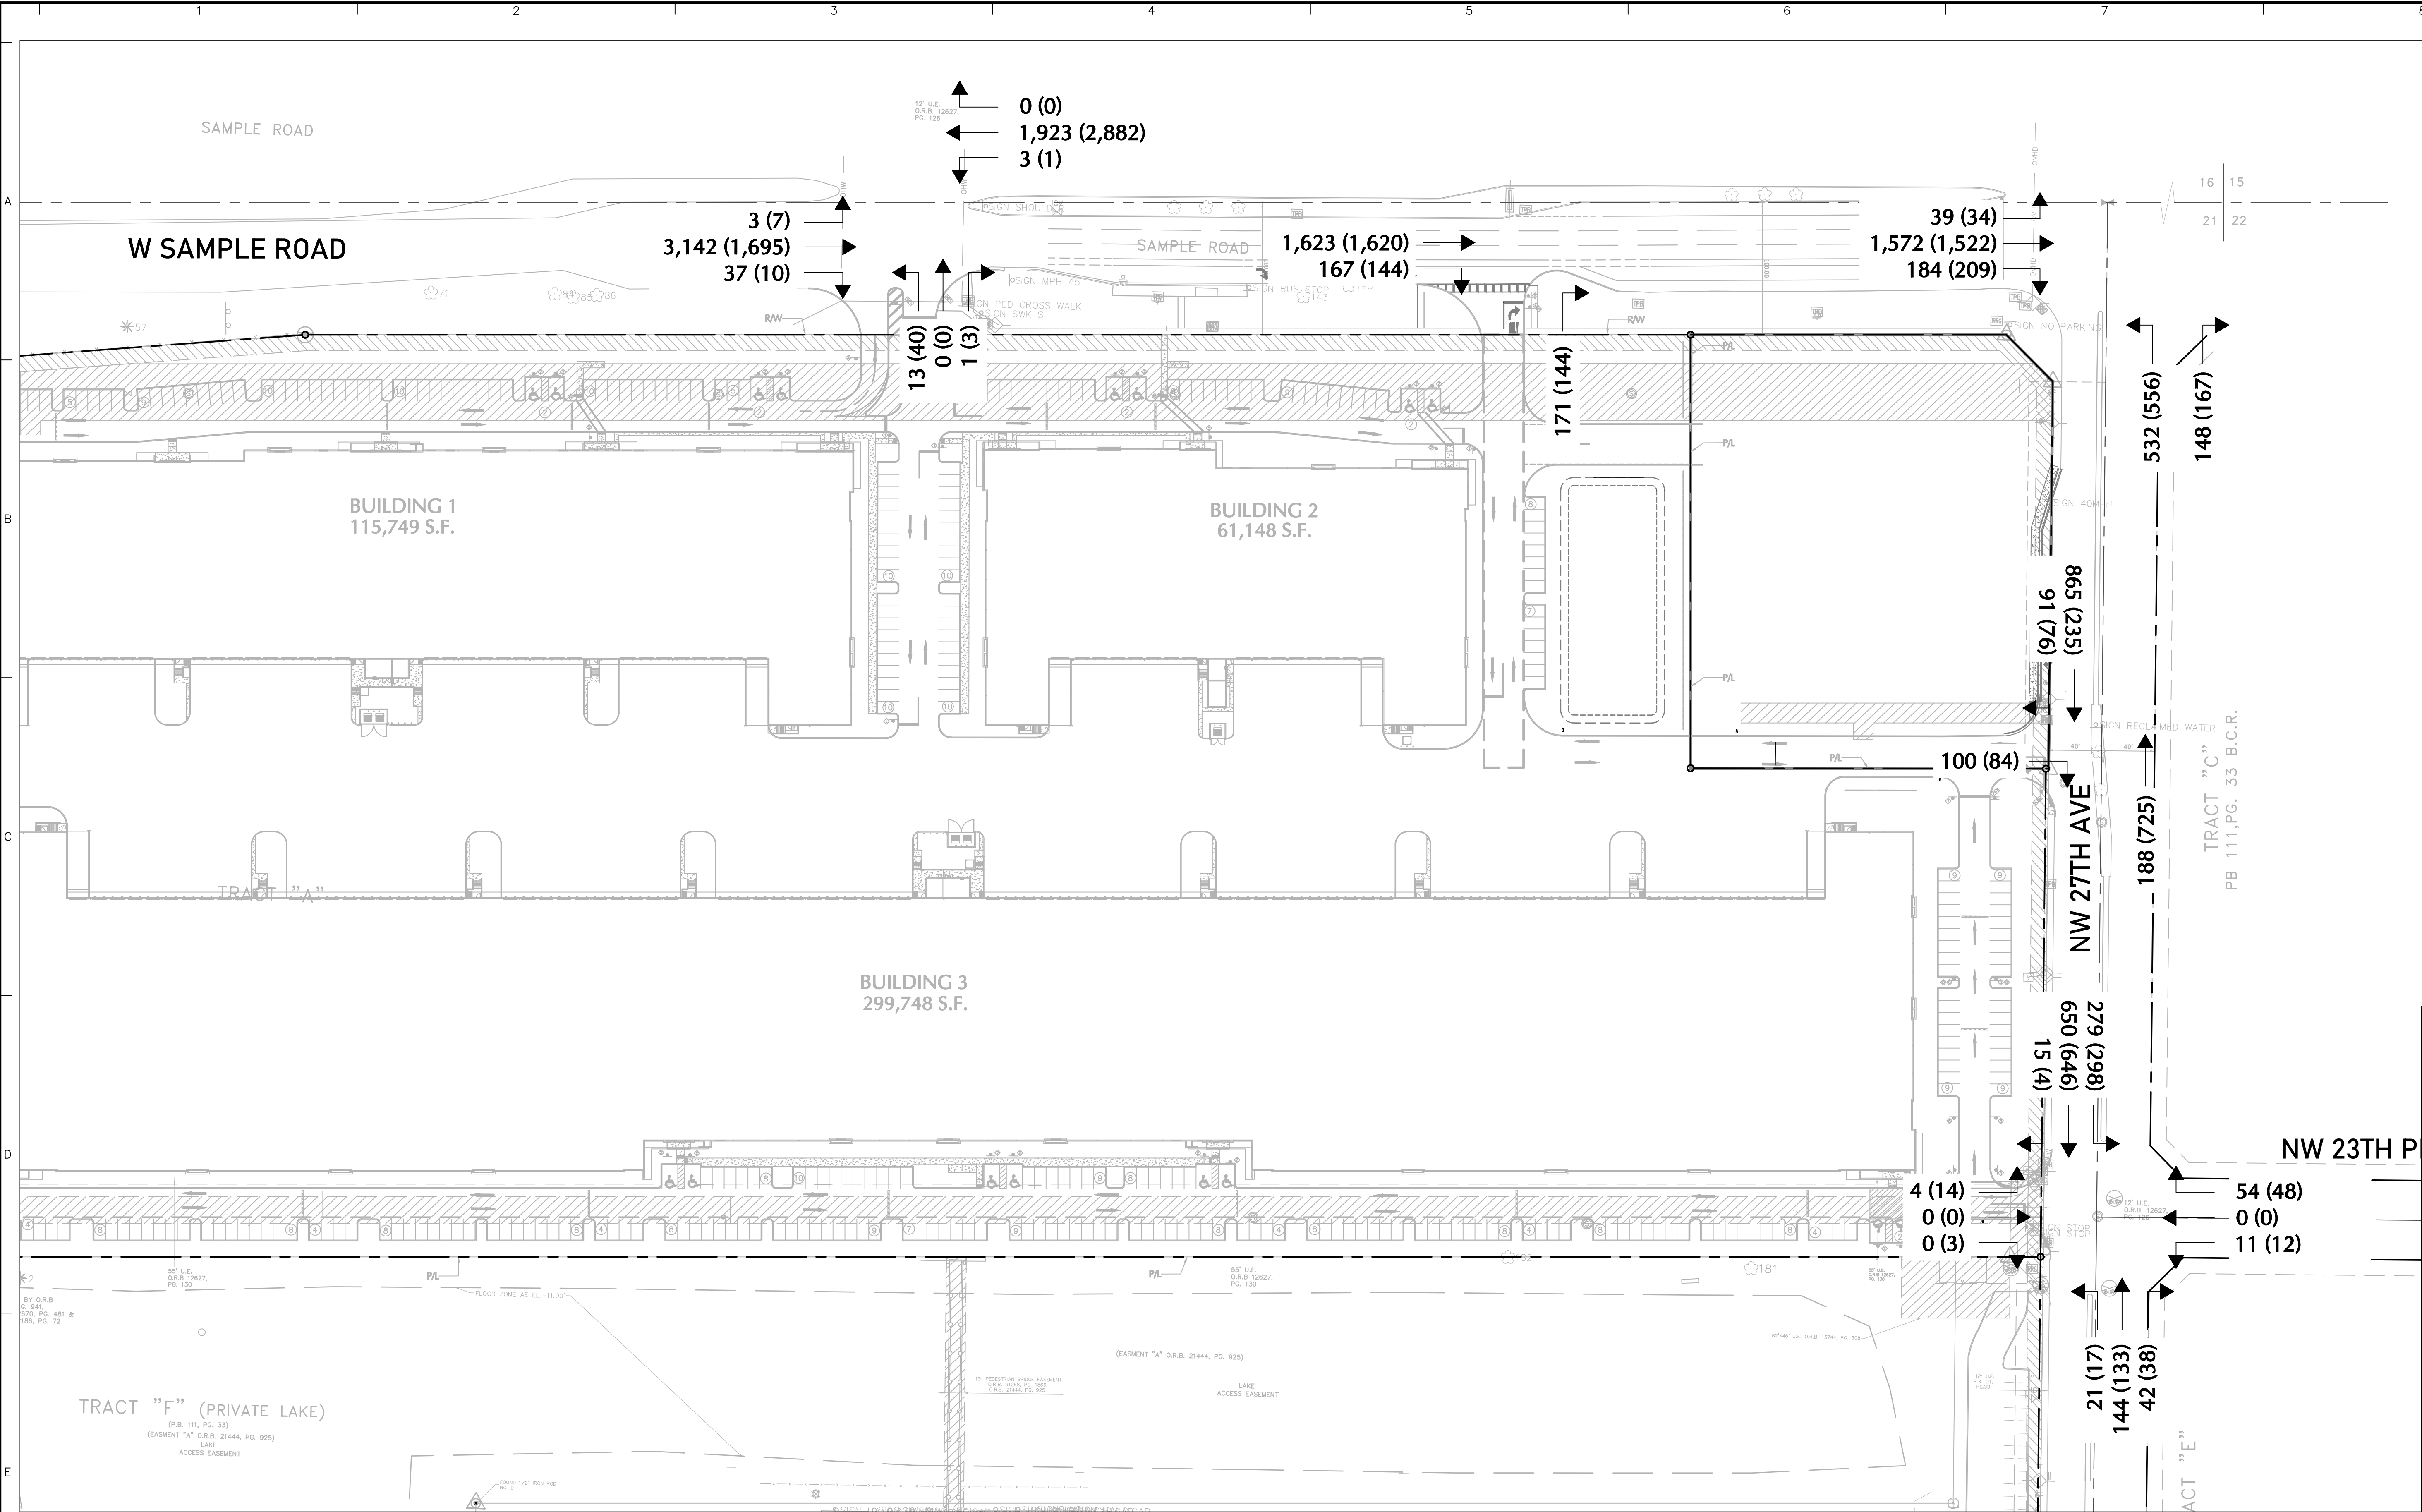

Date	Description	No.
REVISIONS		
SIGNATURE MICHAEL CARR PROFESSIONAL ENGINEER FL Lic. No. 72424 DATE SIGNED		
LANGAN Langan Engineering and Environmental Services, LLC 110 East Broward Boulevard, Suite 1500 Fort Lauderdale, FL 33301 T: 954.320.2100 F: 954.320.2101 www.langan.com FL CERTIFICATE OF AUTHORIZATION NO. 00006601/LB8172/LB8198		
Project		
FESTIVAL INDUSTRIAL		
POMPANO BEACH BROWARD COUNTY FLORIDA		
Drawing Title		
SITE TRAFFIC EXHIBIT		
Project No.	Drawing No.	
330134201	E-101	
Date		
MAY 2025		
Drawn By		
GV		
Checked By		
MPC		