



ALL ELEVATIONS ARE REFERENCED
TO NAVD88 VERTICAL DATUM

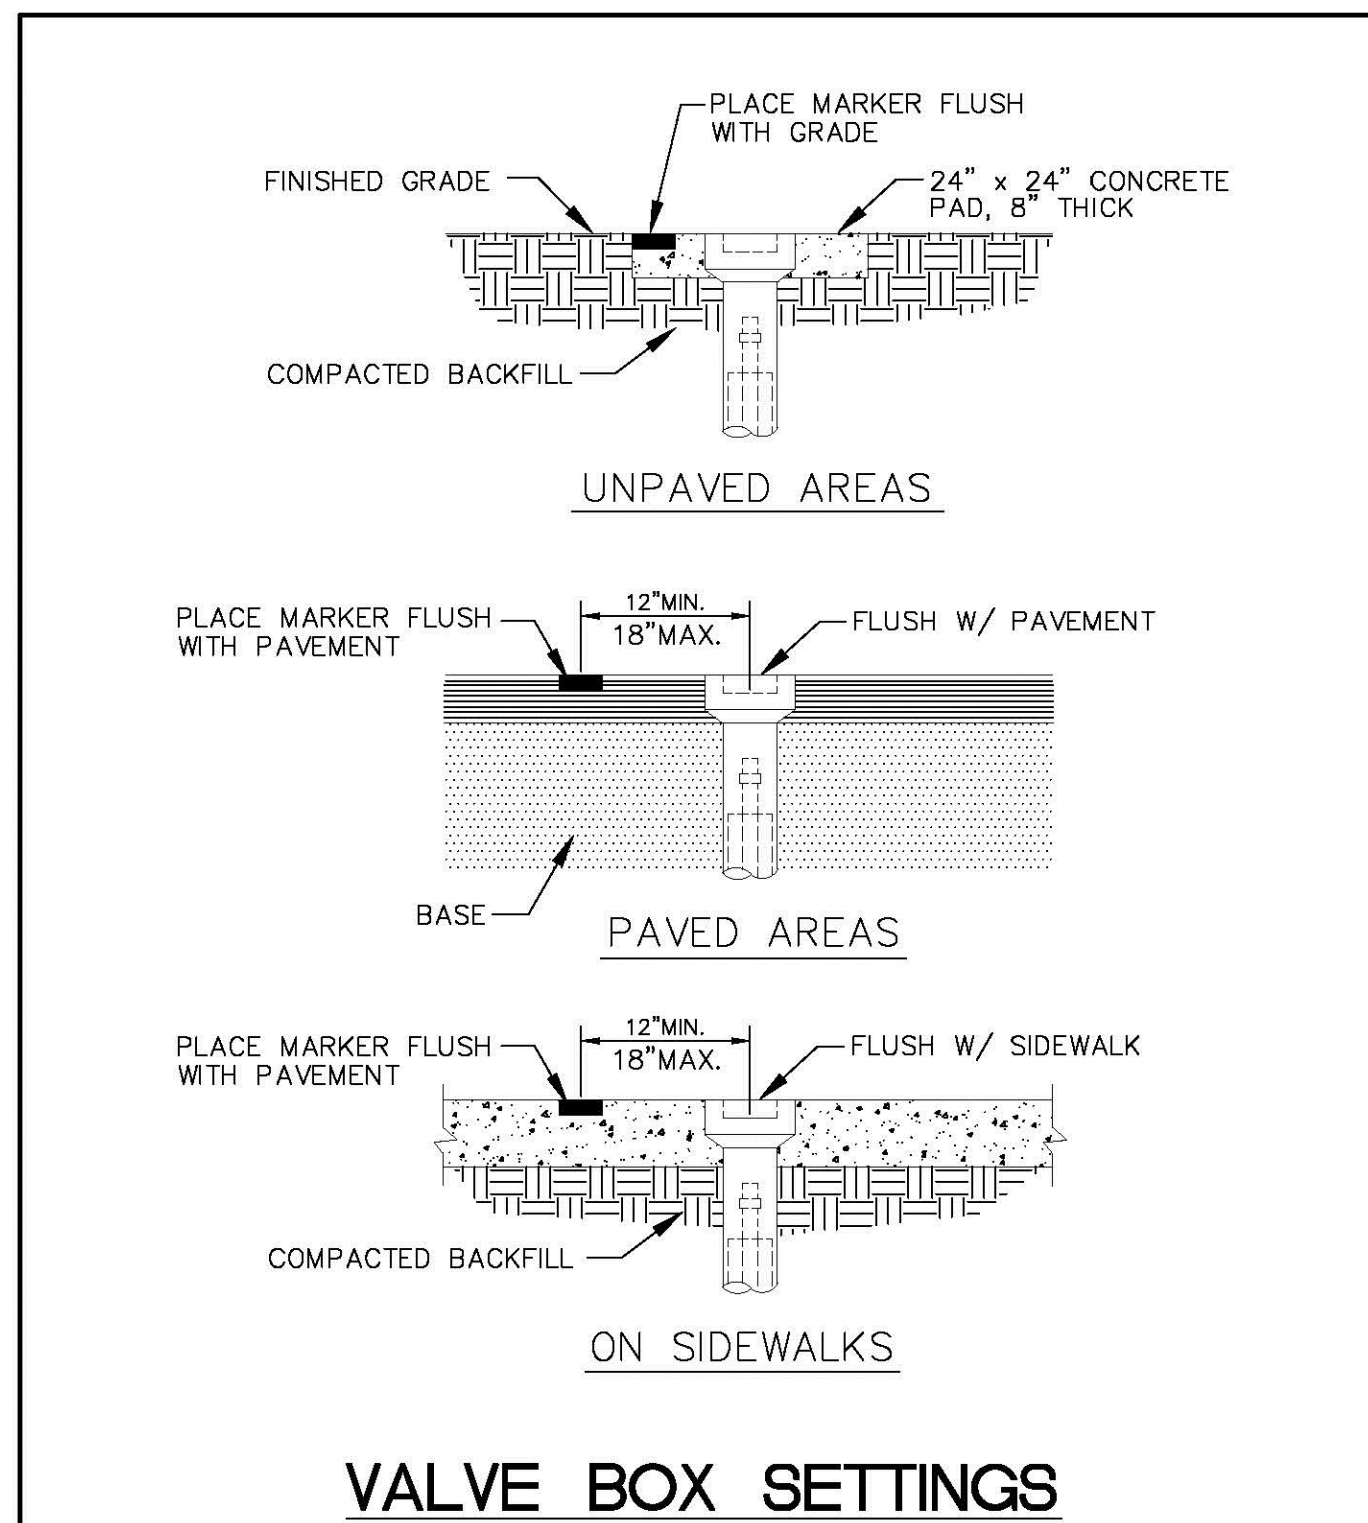

ENGINEERING STANDARDS 2019			
REVISIONS		ENGINEERING DIVISION CITY OF POMPAÑO BEACH	VALVE BOX SETTINGS
BY	DATE		
S.S.	04-2005		
		SCALE: N.T.S.	DATE: JUNE 1996 DWG. NO. 102-1

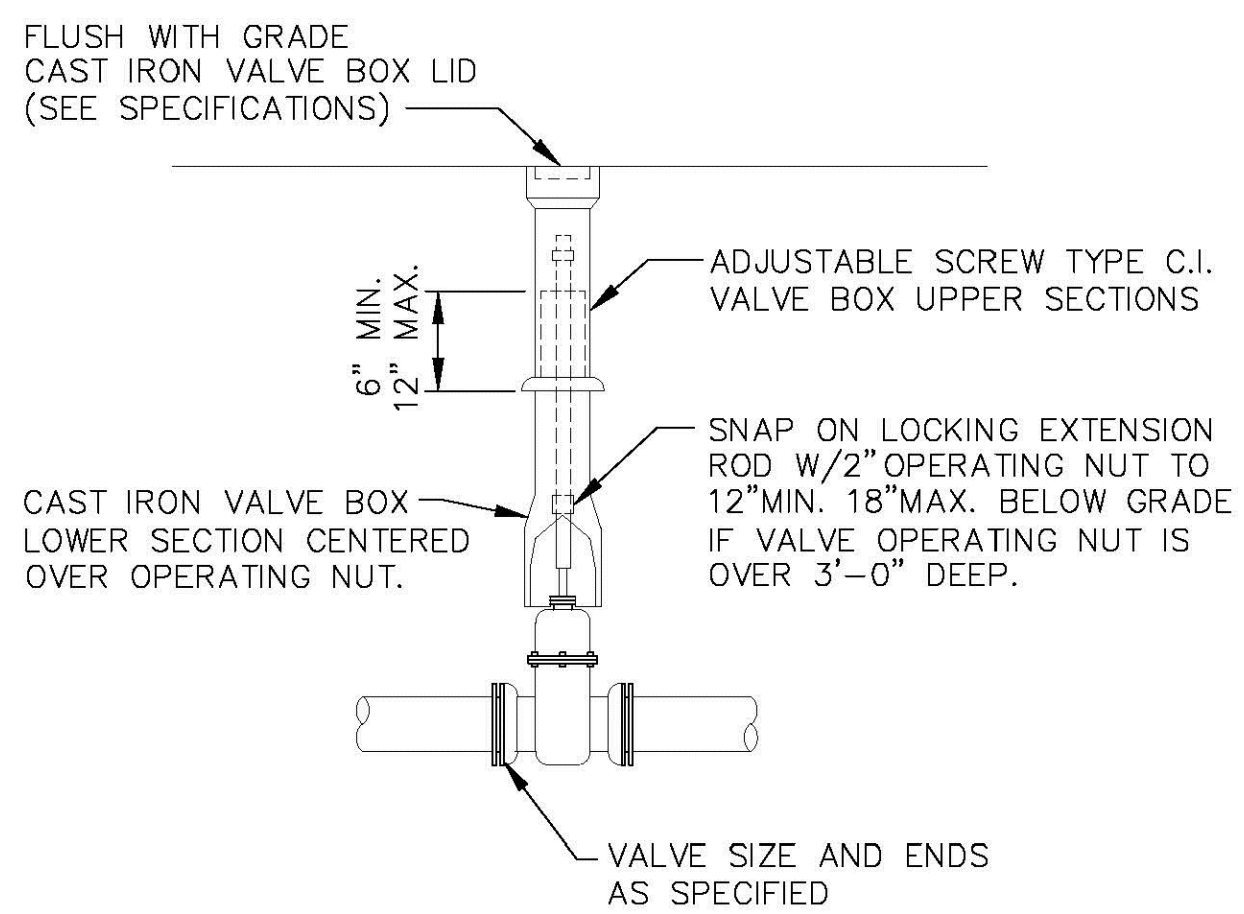


GATE OR PLUG VALVE SETTING

USE MEGALUGS AT ALL PIPE JOINTS

ALL D.I.P. TO BE PAINTED
BLUE ON TOP HALF OF PIPE.

ENGINEERING STANDARDS 2019			
REVISIONS BY DATE S.S. 04-2005 T.W. 11-2007		GATE OR PLUG VALVE SETTINGS	
ENGINEERING DIVISION CITY OF POMPANO BEACH		DATE: JUNE 1996 DWG. NO. 103-1	
SCALE: N.T.S.			

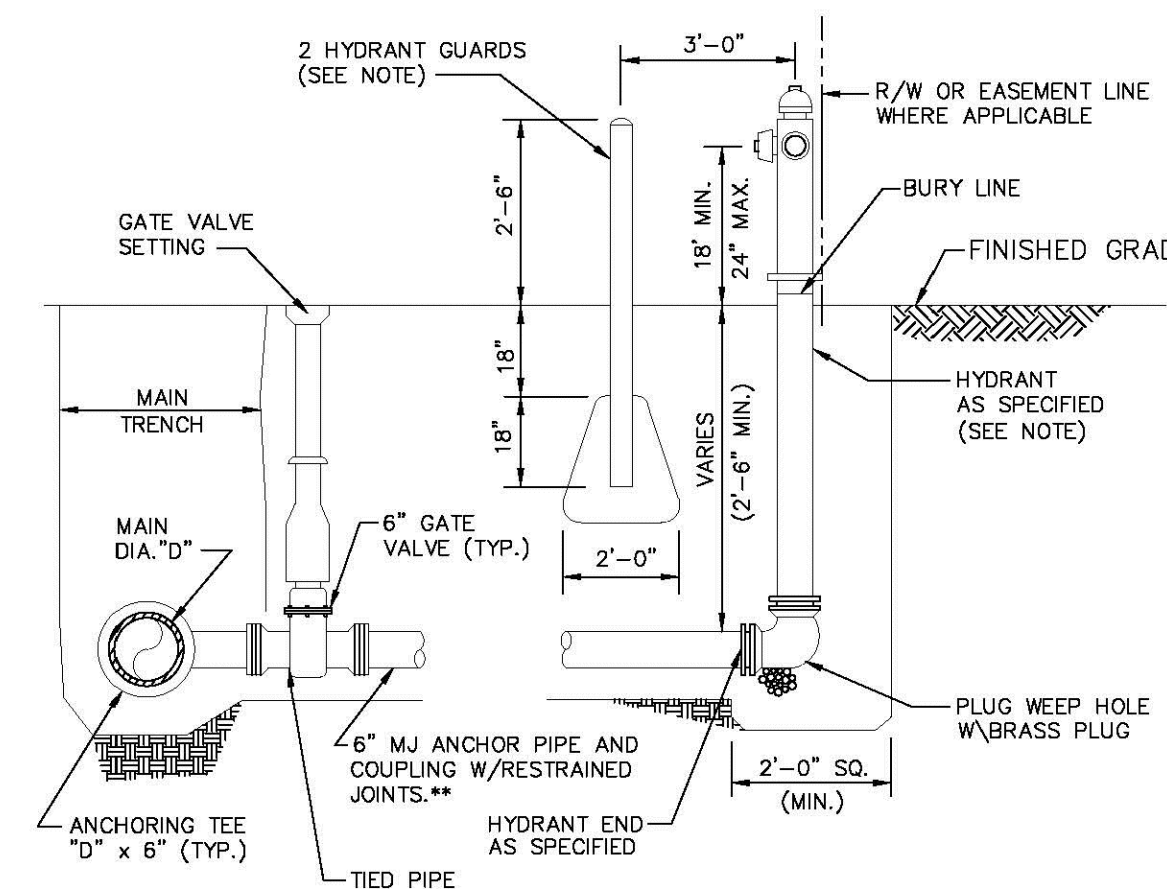


TYPICAL FIRE HYDRANT ASSEMBLY

ENGINEERING STANDARDS 2019			
REVISIONS		ENGINEERING DIVISION CITY OF POMPAÑO BEACH	FIRE HYDRANT ASSEMBLY
BY	DATE		
T.W.	11-2007		
T.W.	10-2010		
S.S.	2-2012		
S.S.	11-2012	SCALE: N.T.S.	DATE: JUNE 1996 DWG. NO. 109-1

WILFORD
ZEPHYR

Digitally signed
by WILFORD
ZEPHYR
Date: 2022.04.13
16:35:35 -04'00'

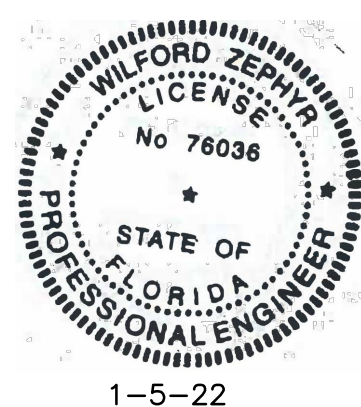

THIS ITEM HAS BEEN DIGITALLY SIGNED AND SEALED BY
WILFORD ZEPHYR ON THE DATE ADJACENT TO THE SEAL.

PRINTED COPIES OF THIS DOCUMENT ARE NOT CONSIDERED
SIGNED AND SEALED AND THE SIGNATURE MUST BE VERIFIED
ON ANY ELECTRONIC COPIES.

UTILITIES DETAILS

SCALE: N.T.S.

[illegible]

ZEPHYR ENGINEERING

W
N

**SITE IMPROVEMENTS & NEW BLDG FOR:
FRANCO'S WAREHOUSE
SW 5th COURT
POMPAÑO BEACH, FL**

P.E.#:76036

DATE: 9/17/21

SCALE: N.T.S.

SHEET NO.:

CWS-2
5 OF 5

PROJECT NO.: 21-69