


Note: All undeveloped portions of a parcel of land shall be left undisturbed or planted with ground cover or lawn as to leave no exposed soil in order to prevent dust or soil erosion.

TREE DISPOSITION LIST Rahim Vedaee: Certified Arborist FL-9609A

KEY	COMMON NAME	BOTANTICAL NAME	DIAMETER (INCHES)	HEIGHT (FT)	SPREAD (FT)	CANOPY (S.F.)	CLEAR TRUNK (FT)	14-40 Appraisal	CONDITION (%)	DISPOSITION
1	Areca Palm	Dypsis lutescens	3	24	11	95.0	17	\$ 780.00	52%	Remove
2	Alexander Palm	Ptychosperma elegans	4	20	13	132.7	13	\$ 363.00	60%	Remove
3	King Alexander Palm	Archontophoenix alexandrae	6	25	13	132.7		\$ 964.00	50%	Remove
4	Areca Palm	Dypsis lutescens	1	6	6	28.3		\$ 50.00	30%	Remove
5	Sabal Palm	Sabal palmetto	10	30	13	132.7	22	\$ 150.00	50%	Remove

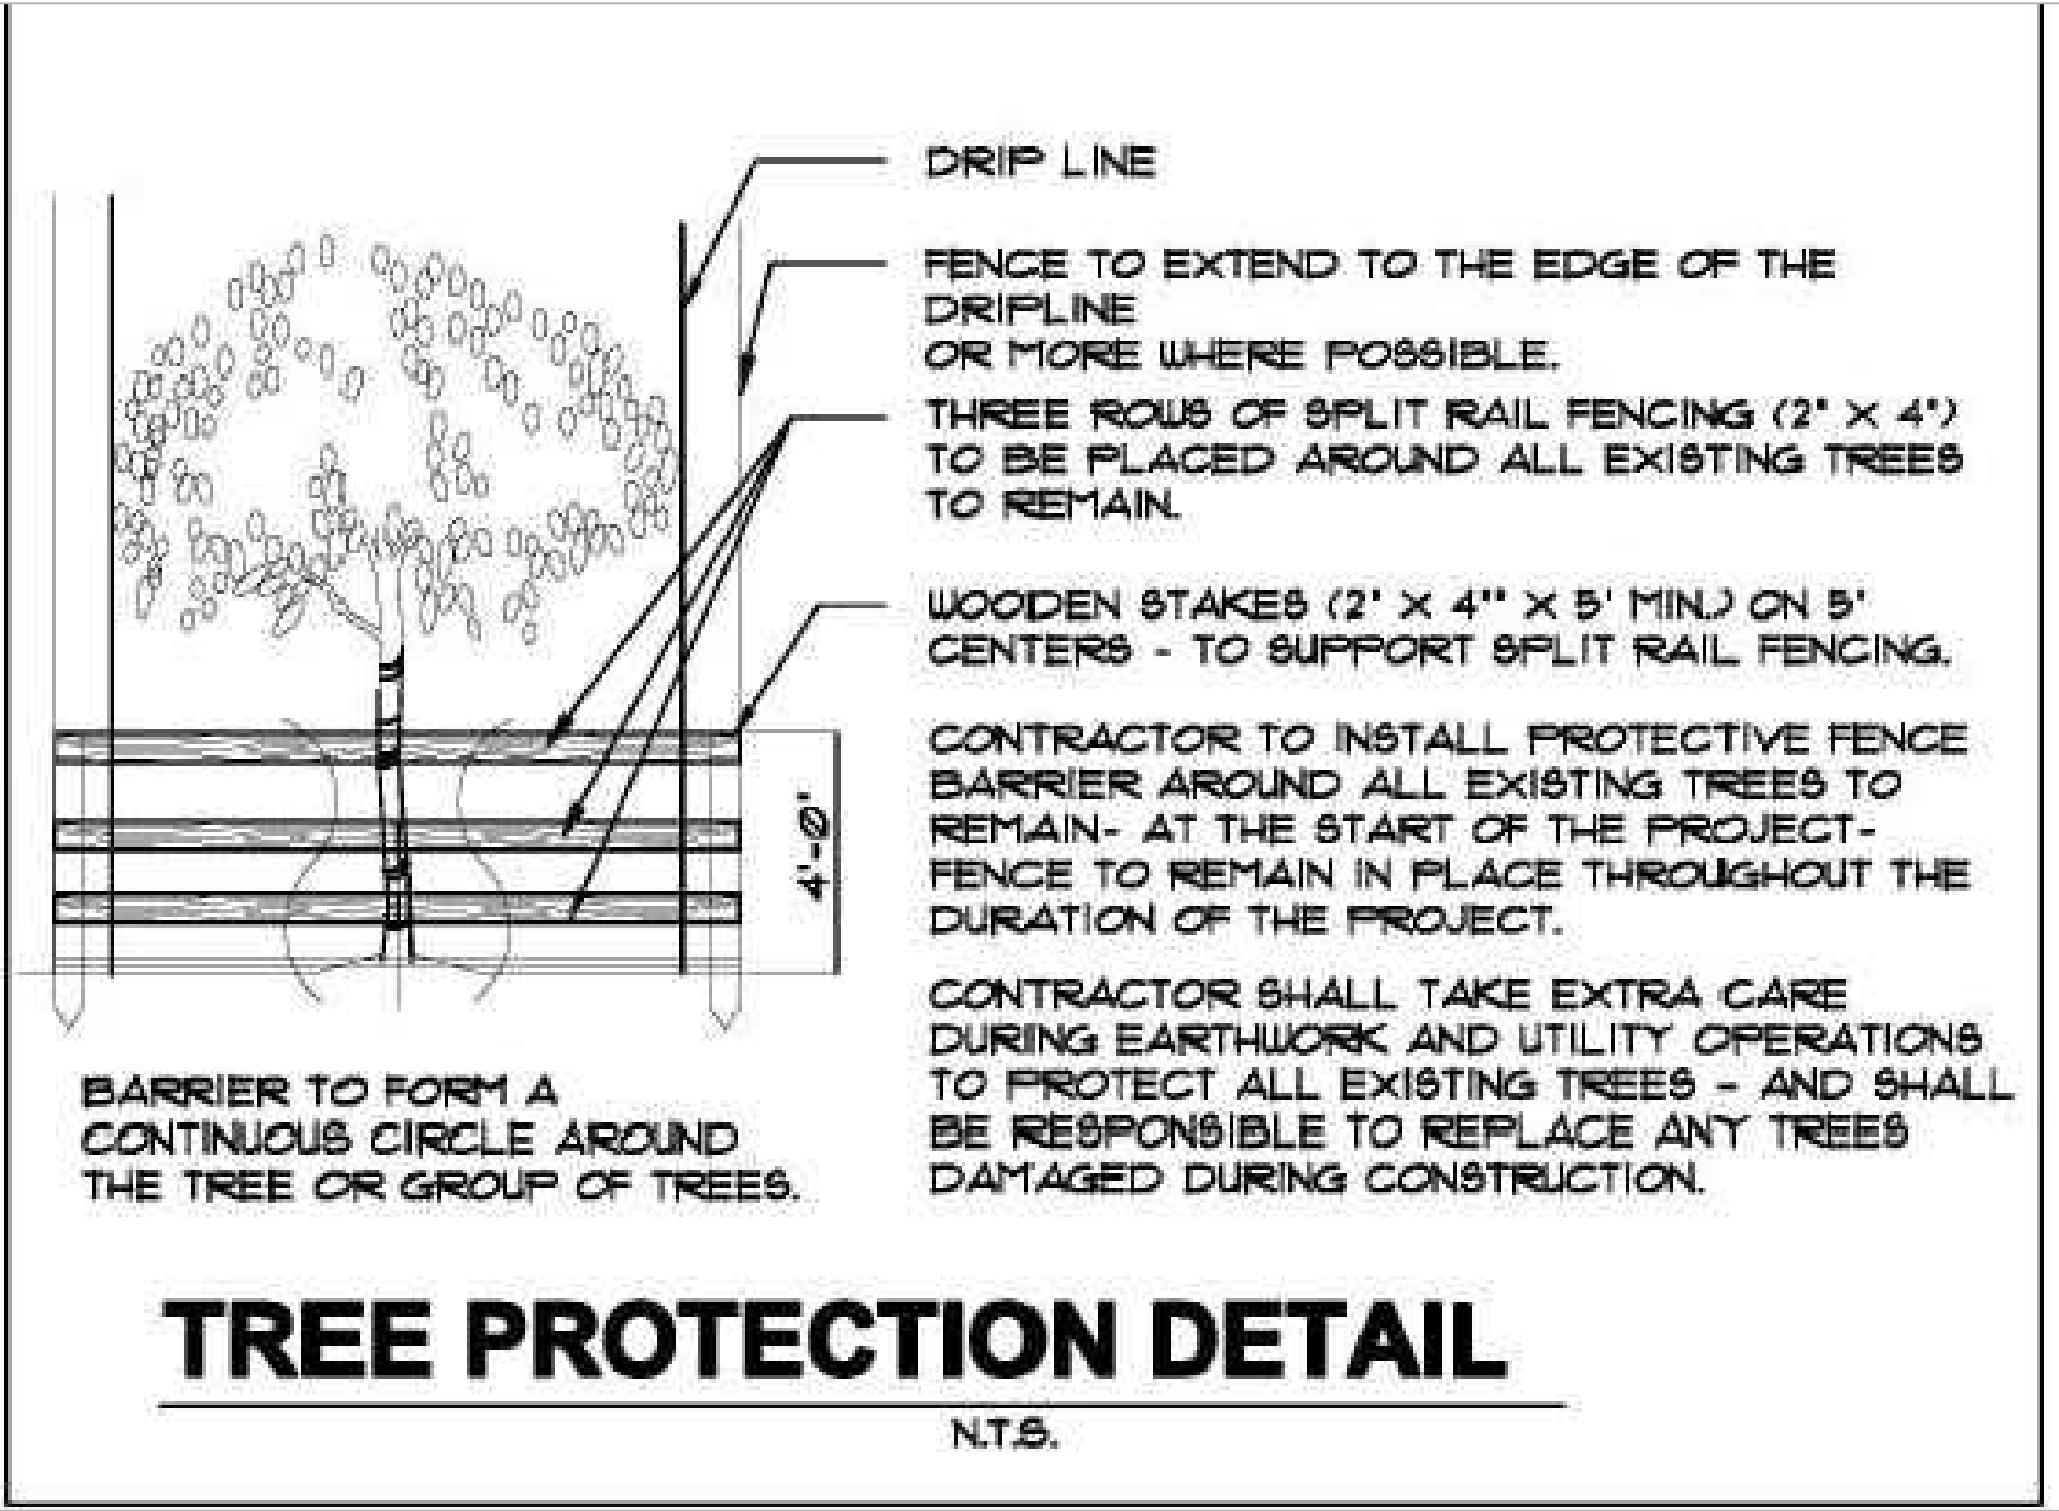

City of Pompano Mitigation Calculation	
Total Palms Removed:	5
Additional Trees/Palms above minimum requirement	5 Sabal Palms

REVISION / DATE
3/9/2025

EnviroScape

4132 SW 51 ST
Dania Beach FL 33314

Single Family Residence

1602 N Riverside Drive
Pompano Beach FL

DRAWN BY:	
CHECKED BY:	
JOB NUMBER:	1602 N
DATE:	2/20/2025

N

SCALE 3/4"=1'

SEAL

TD-1