

REVISIONS									
1.									
2.									
3.									
4.									
5.									
6.									
7.									
8.									

D & P
DESIGN AND CONSTRUCTION
10704 NW 21ST PLACE,
CORAL SPRINGS, FLORIDA 33071


CLIENT:

PROJECT: NEW RESIDENCE
1602 N. RIVERSIDE DR.
POMPANO BEACH
FLORIDA
TASK: CONSTRUCTION DETAILS


GGB Engineering
CIVIL AND FORENSIC ENGINEERS • LAND PLANNERS
• CONSTRUCTION MANAGERS
FLORIDA REGISTRATION No. 36256
2695 Stirling Road, Suite C-202
Fort Lauderdale, Florida 33312
Phone: (954) 986-9999

DATE: 10/14/24	SCALE: N.T.S.
DESIGNED BY: G.G.B.	DRAWN BY: J.A.

PROJECT NO.
24-0311
SHEET
C-006

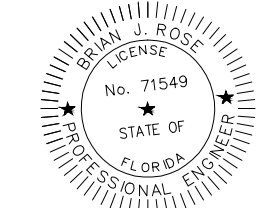


This document has been digitally signed and is the property of GGB Engineering. It is the responsibility of the user to ensure that the document is not altered or misused. No part of this document may be reproduced without written permission from GGB Engineering.

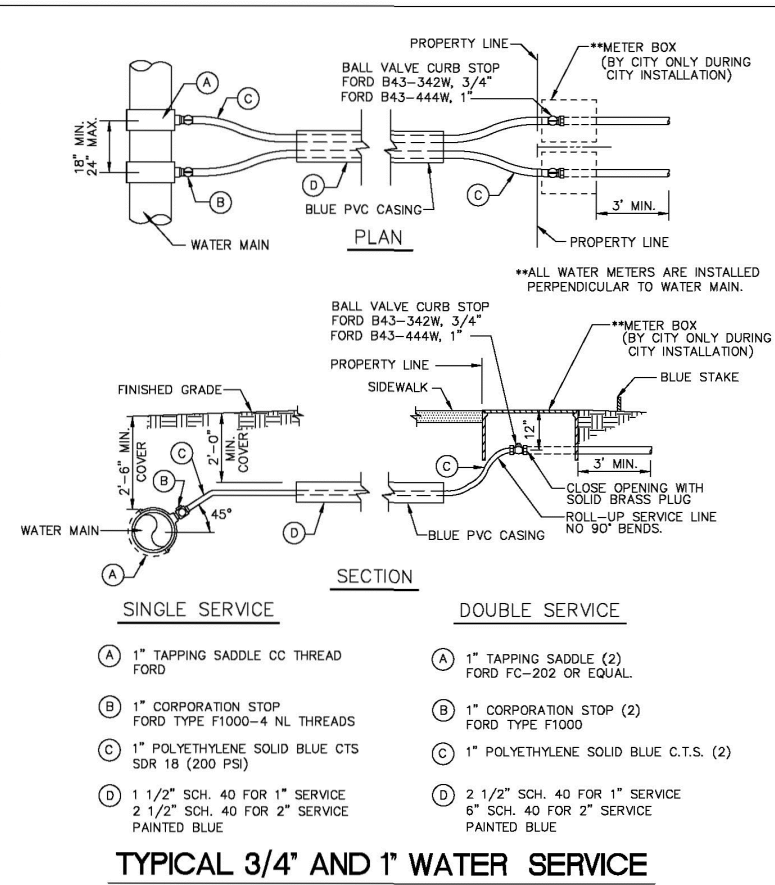


REVISIONS	ENGINEERING STANDARDS 2025
BY DATE	ENGINEERING DIVISION
T.W. 11-2007	CITY OF POMPAO BEACH
S.S. 05-2013	
S.S. 11-2018	
A.S. 08-2021	SCALE: N.T.S.

REVISIONS	ENGINEERING STANDARDS 2025
BY DATE	ENGINEERING DIVISION
T.W. 11-2007	CITY OF POMPAO BEACH
S.S. 05-2013	
S.S. 11-2018	
A.S. 08-2021	SCALE: N.T.S.

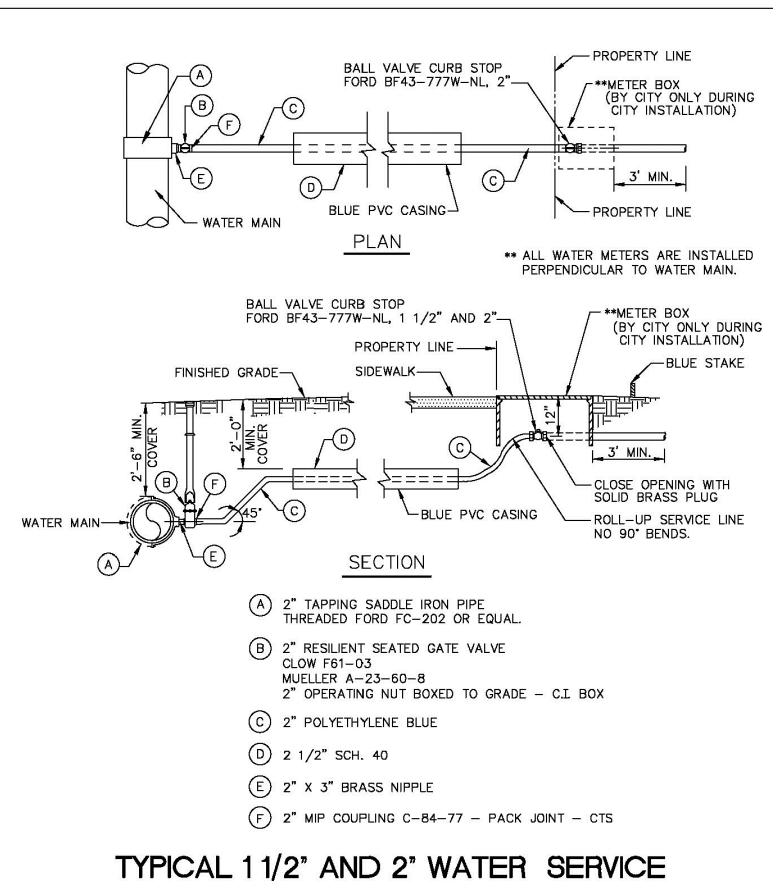


REVISIONS	ENGINEERING STANDARDS 2025
BY DATE	ENGINEERING DIVISION
T.W. 11-2007	CITY OF POMPAO BEACH
S.S. 05-2013	
S.S. 11-2018	
A.S. 08-2021	SCALE: N.T.S.

REVISIONS	ENGINEERING STANDARDS 2025
BY DATE	ENGINEERING DIVISION
T.W. 11-2007	CITY OF POMPAO BEACH
S.S. 05-2013	
S.S. 11-2018	
A.S. 08-2021	SCALE: N.T.S.

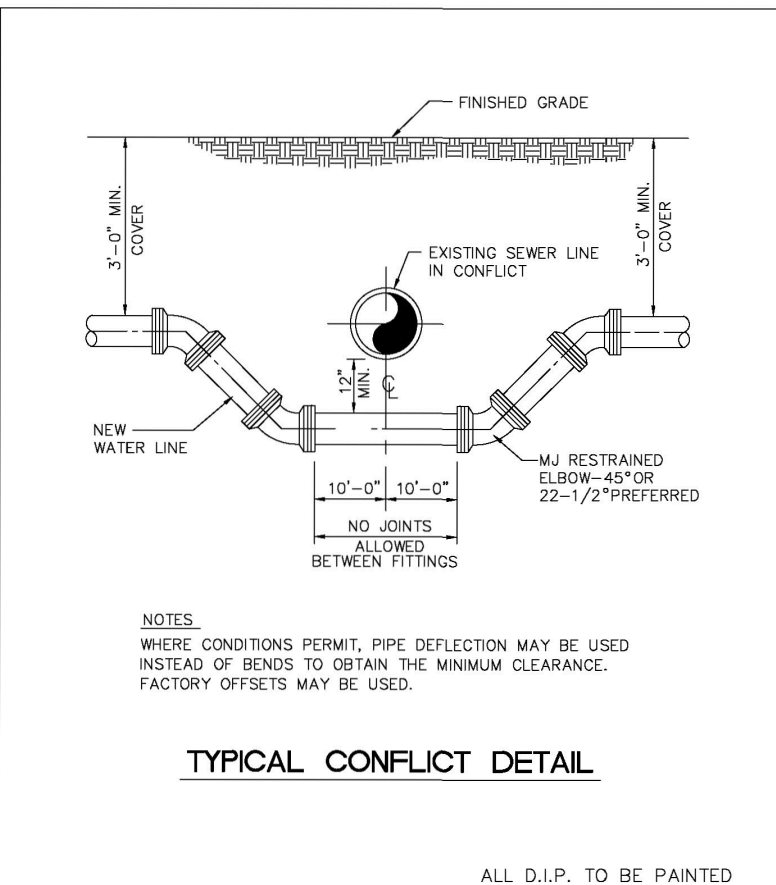


REVISIONS	ENGINEERING STANDARDS 2025
BY DATE	ENGINEERING DIVISION
T.W. 11-2007	CITY OF POMPAO BEACH
S.S. 05-2013	
S.S. 11-2018	
A.S. 08-2021	SCALE: N.T.S.

REVISIONS	ENGINEERING STANDARDS 2025
BY DATE	ENGINEERING DIVISION
T.W. 11-2007	CITY OF POMPAO BEACH
S.S. 05-2013	
S.S. 11-2018	
A.S. 08-2021	SCALE: N.T.S.

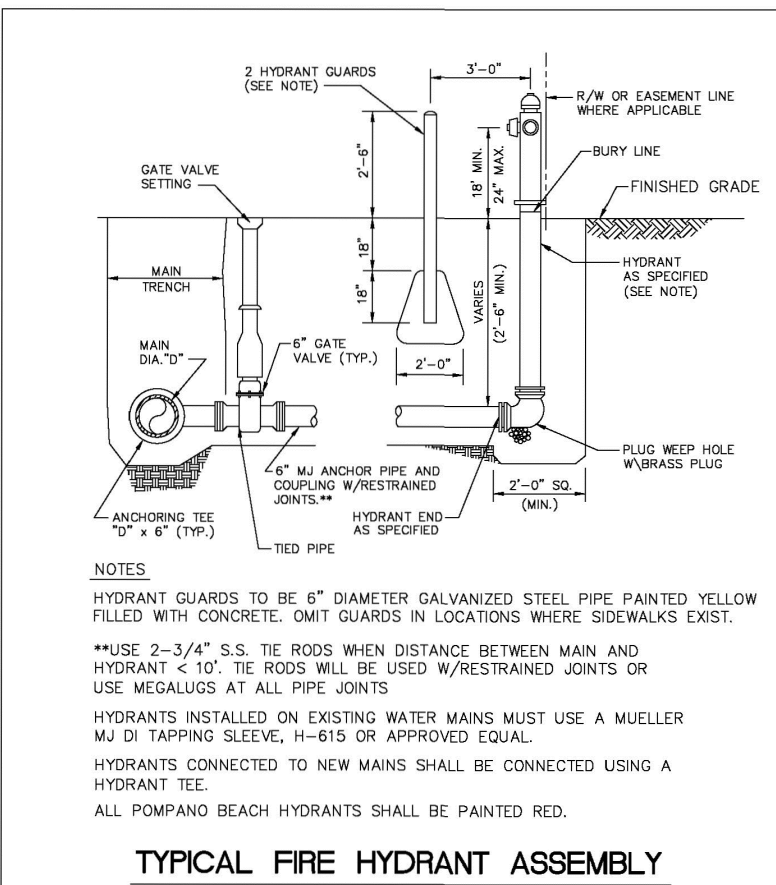


REVISIONS	ENGINEERING STANDARDS 2025
BY DATE	ENGINEERING DIVISION
T.W. 11-2007	CITY OF POMPAO BEACH
S.S. 05-2013	
S.S. 11-2018	
A.S. 08-2021	SCALE: N.T.S.

REVISIONS	ENGINEERING STANDARDS 2025
BY DATE	ENGINEERING DIVISION
T.W. 11-2007	CITY OF POMPAO BEACH
S.S. 05-2013	
S.S. 11-2018	
A.S. 08-2021	SCALE: N.T.S.

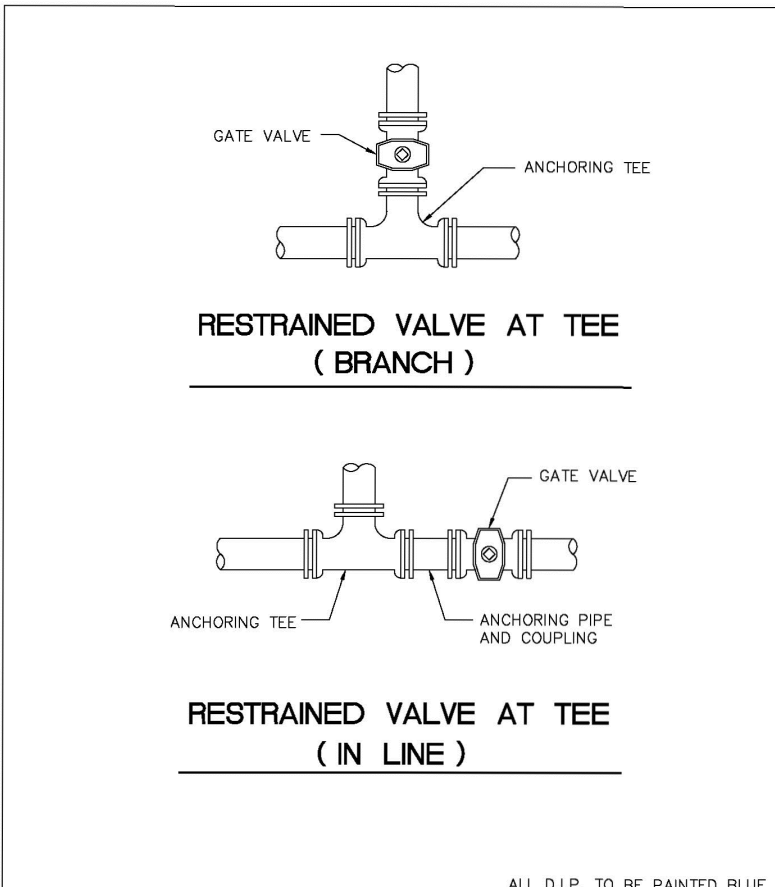


REVISIONS	ENGINEERING STANDARDS 2025
BY DATE	ENGINEERING DIVISION
S.S. JAN-2000	CITY OF POMPAO BEACH
	SCALE: N.T.S.

REVISIONS	ENGINEERING STANDARDS 2025
BY DATE	ENGINEERING DIVISION
S.S. JAN-2000	CITY OF POMPAO BEACH
	SCALE: N.T.S.

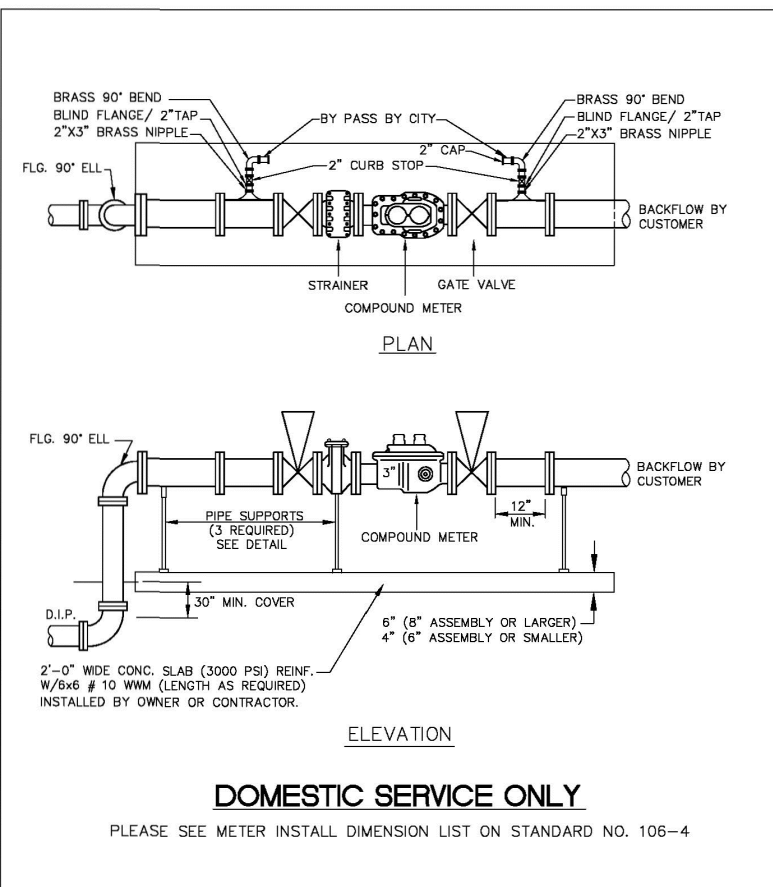


REVISIONS	ENGINEERING STANDARDS 2025
BY DATE	ENGINEERING DIVISION
T.W. 04-08	CITY OF POMPAO BEACH
S.S. 09-2013	
S.S. 11-2018	
	SCALE: N.T.S.

REVISIONS	ENGINEERING STANDARDS 2025
BY DATE	ENGINEERING DIVISION
T.W. 04-08	CITY OF POMPAO BEACH
S.S. 09-2013	
S.S. 11-2018	
	SCALE: N.T.S.

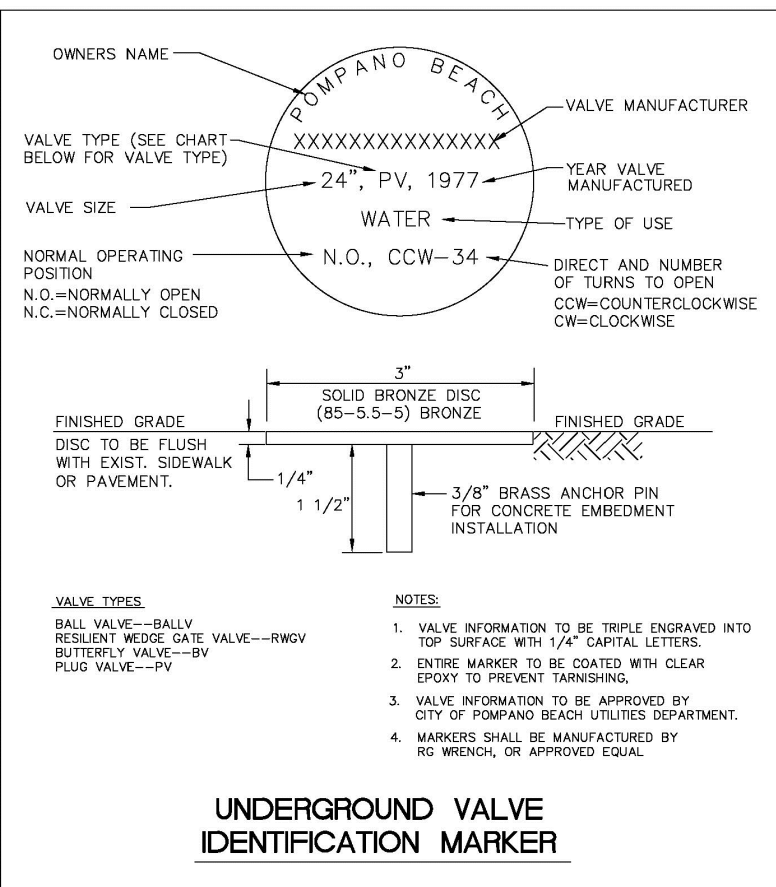


REVISIONS	ENGINEERING STANDARDS 2025
BY DATE	ENGINEERING DIVISION
S.S. JAN-2000	CITY OF POMPAO BEACH
T.W. 11-2007	
T.W. 09-2008	
S.S. 11-2018	
	SCALE: N.T.S.

REVISIONS	ENGINEERING STANDARDS 2025
BY DATE	ENGINEERING DIVISION
S.S. JAN-2000	CITY OF POMPAO BEACH
T.W. 11-2007	
T.W. 09-2008	
S.S. 11-2018	
	SCALE: N.T.S.

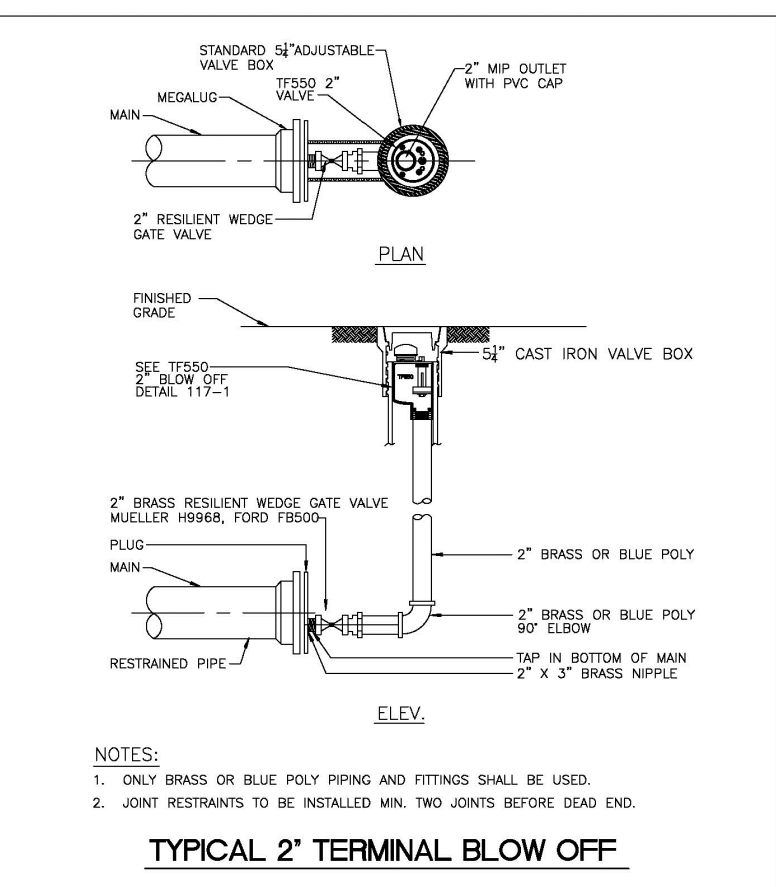


REVISIONS	ENGINEERING STANDARDS 2025
BY DATE	ENGINEERING DIVISION
S.S. JAN-2000	CITY OF POMPAO BEACH
T.W. 11-2007	
T.W. 07-2008	
S.S. 11-2018	
	SCALE: N.T.S.

REVISIONS	ENGINEERING STANDARDS 2025
BY DATE	ENGINEERING DIVISION
S.S. JAN-2000	CITY OF POMPAO BEACH
T.W. 11-2007	
T.W. 07-2008	
S.S. 11-2018	
	SCALE: N.T.S.

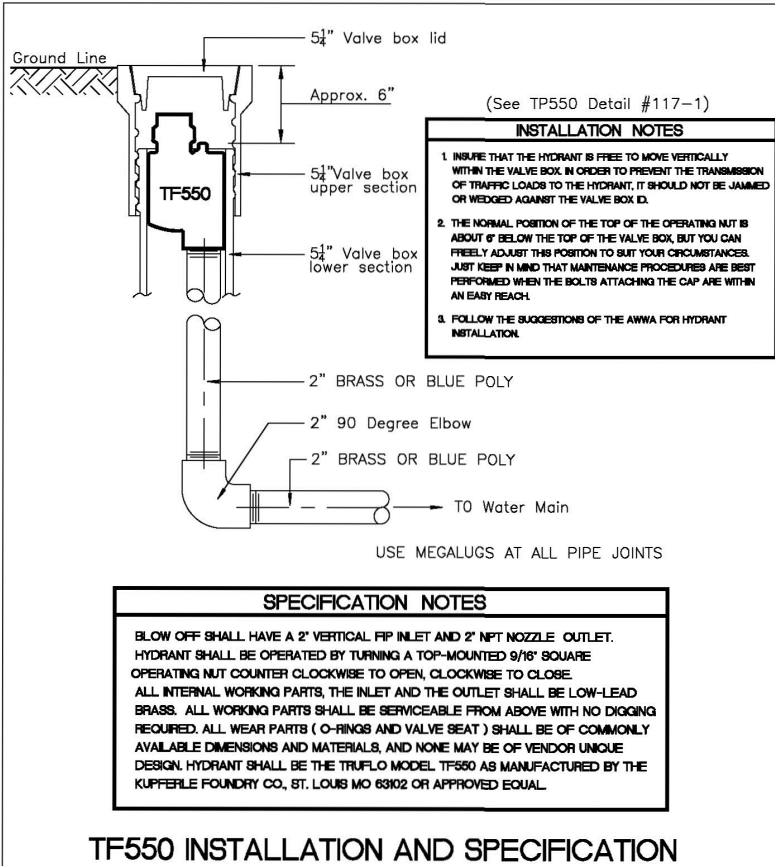


REVISIONS	ENGINEERING STANDARDS 2025
BY DATE	ENGINEERING DIVISION
S.S. FEB-2006	CITY OF POMPAO BEACH
T.W. 11-2007	
T.W. 07-2008	
	SCALE: N.T.S.

REVISIONS	ENGINEERING STANDARDS 2025
BY DATE	ENGINEERING DIVISION
S.S. FEB-2006	CITY OF POMPAO BEACH
T.W. 11-2007	
T.W. 07-2008	
	SCALE: N.T.S.

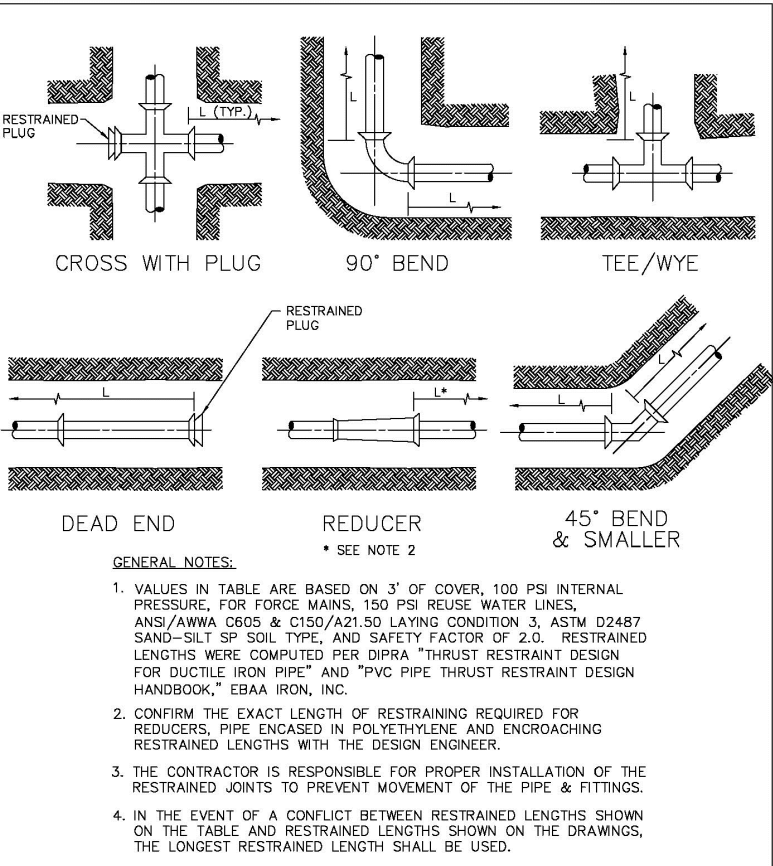


REVISIONS	ENGINEERING STANDARDS 2025
BY DATE	ENGINEERING DIVISION
	CITY OF POMPAO BEACH
	SCALE: N.T.S.

REVISIONS	ENGINEERING STANDARDS 2025
BY DATE	ENGINEERING DIVISION
	CITY OF POMPAO BEACH
	SCALE: N.T.S.

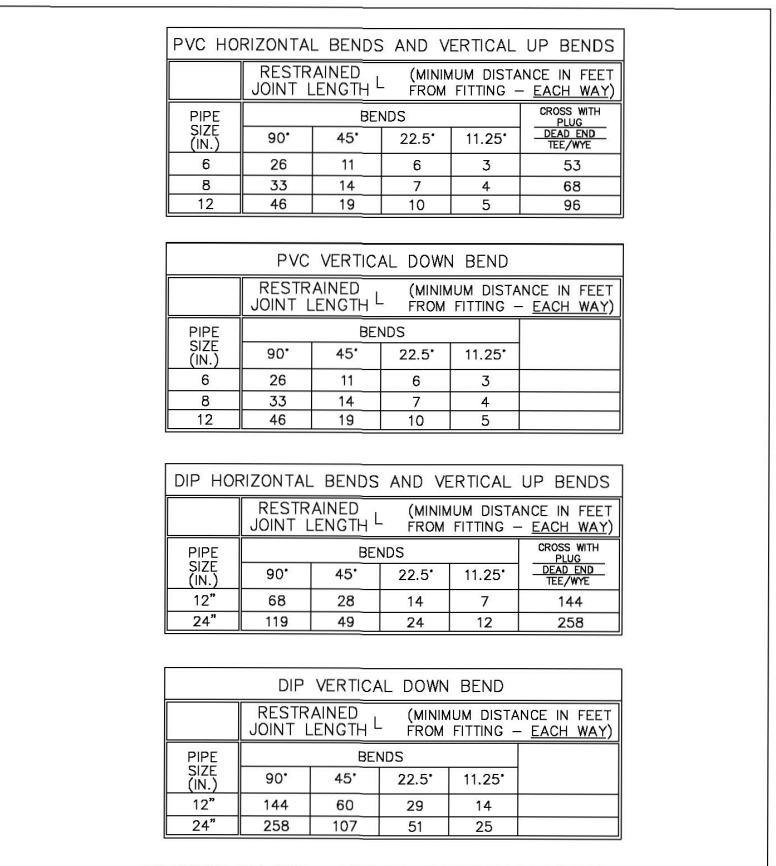

REVISIONS	ENGINEERING STANDARDS 2025
BY DATE	ENGINEERING DIVISION
	CITY OF POMPAO BEACH
	SCALE: N.T.S.

REVISIONS	ENGINEERING STANDARDS 2025
BY DATE	ENGINEERING DIVISION
	CITY OF POMPAO BEACH
	SCALE: N.T.S.

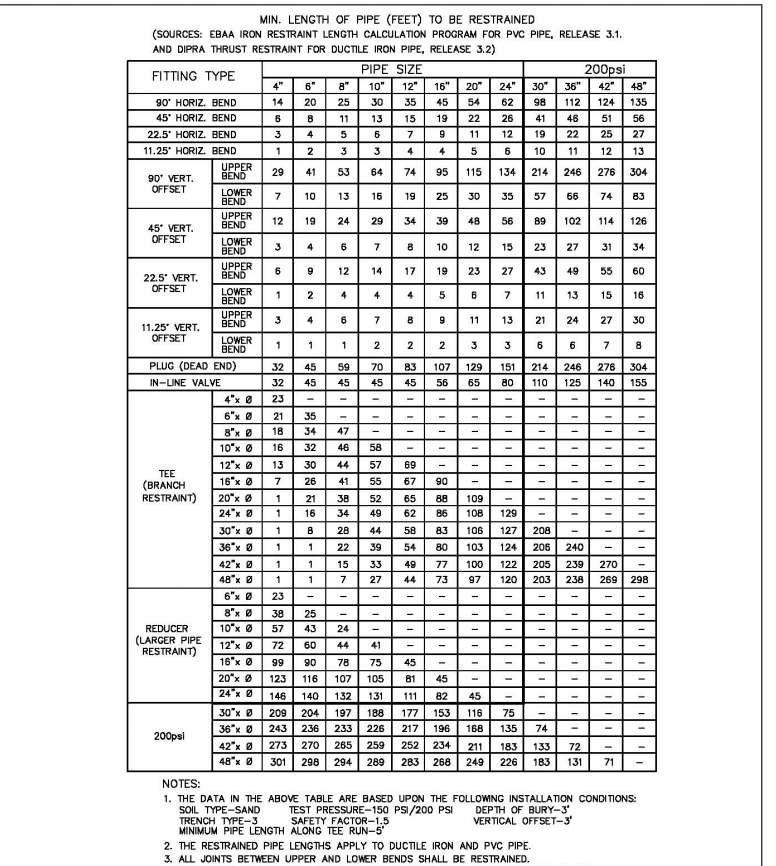

REVISIONS	ENGINEERING STANDARDS 2025
BY DATE	ENGINEERING DIVISION
	CITY OF POMPAO BEACH
	SCALE: N.T.S.

REVISIONS	ENGINEERING STANDARDS 2025
BY DATE	ENGINEERING DIVISION
	CITY OF POMPAO BEACH
	SCALE: N.T.S.

DRC