




ENGINEERING STANDARDS 2025			
REVISIONS		ENGINEERING DIVISION CITY OF POMPANO BEACH	TYPICAL CONFLICT (SEWER)
BY	DATE		
S.S.	JUNE 2009		DATE: JUNE 2022 DWG. NO.
S.S.	06/13/12		
SCALE: N.T.S.		206-1	

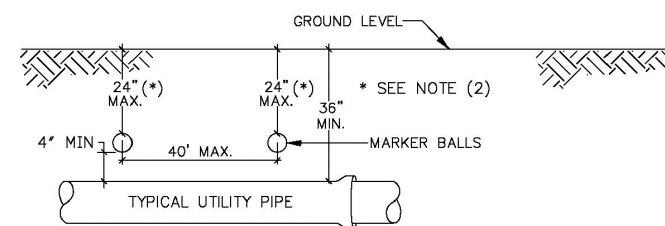


ENGINEERING STANDARDS 2025			
REVISIONS		ENGINEERING DIVISION CITY OF POMPANO BEACH	SEWER PIPE IDENTIFICATION
BY	DATE		
S.S.	01/30/72		
SCALE: N.T.S.		DATE: JUNE 2022 DWS. NO.	207-1

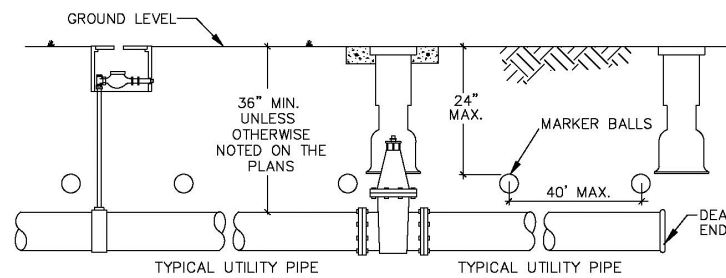


ENGINEERING STANDARDS 2025		
REVISIONS		
BY	DATE	
S.S.	05/30/12	
ENGINEERING DIVISION CITY OF POMPANO BEACH		UTILITY PIPE AND MARKER BALLS LOCATION
SCALE: N.T.S.		DATE: JUNE 2022 DWG. NO. 208-1

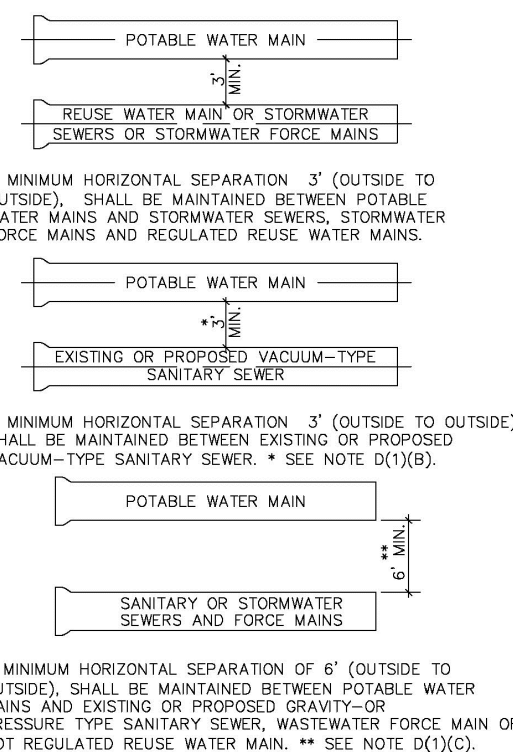


ENGINEERING STANDARDS 2025			
REVISONS		ENGINEERING DIVISION CITY OF POMPAHO BEACH	MIN. HORIZONTAL SEPARATION FOR SANITARY SEWER
BY	DATE		
S.S.	09/20/72		
SCALE: N.T.S.		DATE: JUNE 2022 DWG. NO. 209-1	

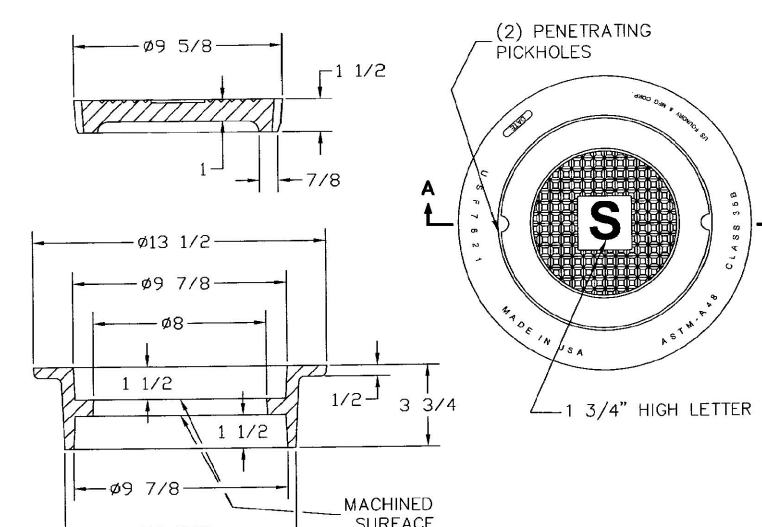


ENGINEERING STANDARDS 2025		
REVISIONS BY DATE S.S. 12/06/18		SEWER BOX AND COVER HEAVY TRAFFIC
ENGINEERING DIVISION CITY OF POMPANO BEACH		DATE: JUNE 2022 DWG. NO. 210-3
SCALE: N.T.S.		

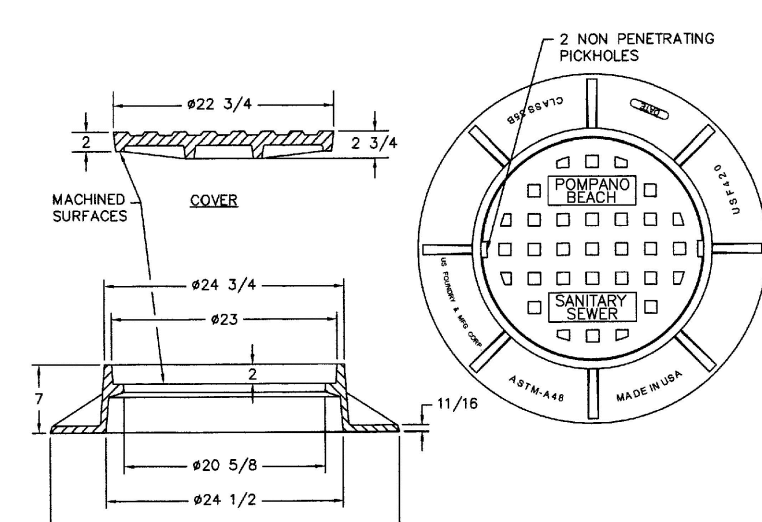


ENGINEERING STANDARDS 2025		
REVISIONS BY      DATE		TRAFFIC RATED SEWER COVER  <div style="border: 1px solid black; padding: 5px; width: fit-content; margin-left: auto;">           DATE: JUNE 2022            DWG. NO.  <div style="text-align: center;">21i-1</div> </div>
ENGINEERING DIVISION		
CITY OF POMPANO BEACH		
SCALE: N.T.S.		

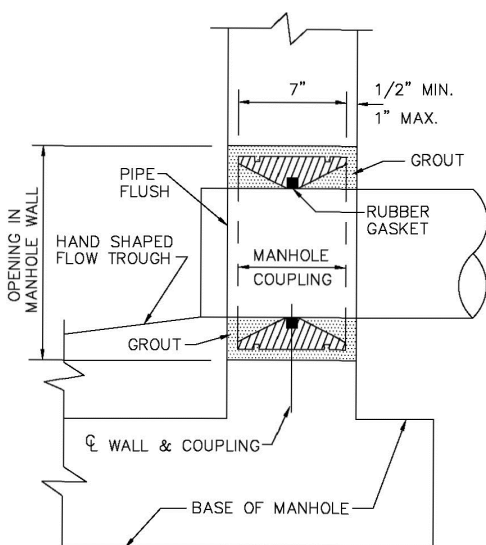


ENGINEERING STANDARDS 2025			
REVISONS		MANHOLE COUPLING	
BY	[DATE]		
S.S.	JUNE 2000	CITY OF POMPANO BEACH	
SCALE: N.T.S.		DATE: JUNE 2022 DWG. NO. 212-1	

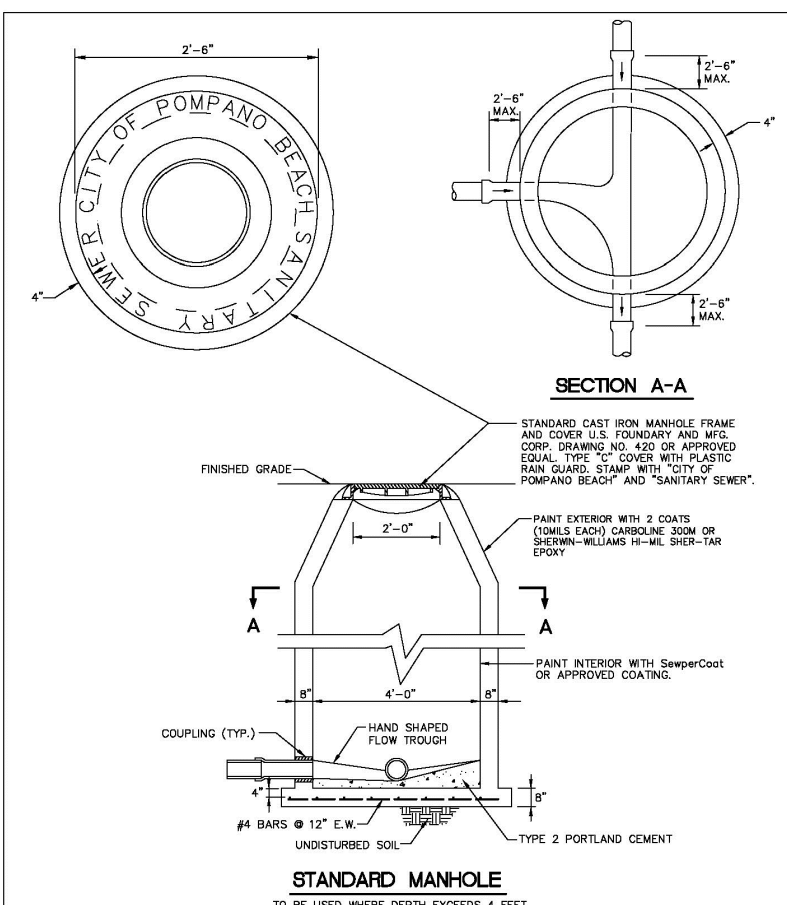


ENGINEERING STANDARDS 2025			
REVISIONS		ENGINEERING DIVISION CITY OF POMPAÑO BEACH	STANDARD MANHOLE
BY	DATE		
S.S.	JUNE 2005		
T.M.	11-2007		
S.S.	12-2013		
A.S.	09-2021		
SCALE: N.T.S.		DATE: JUNE 2022 DWG. NO. 215-1	

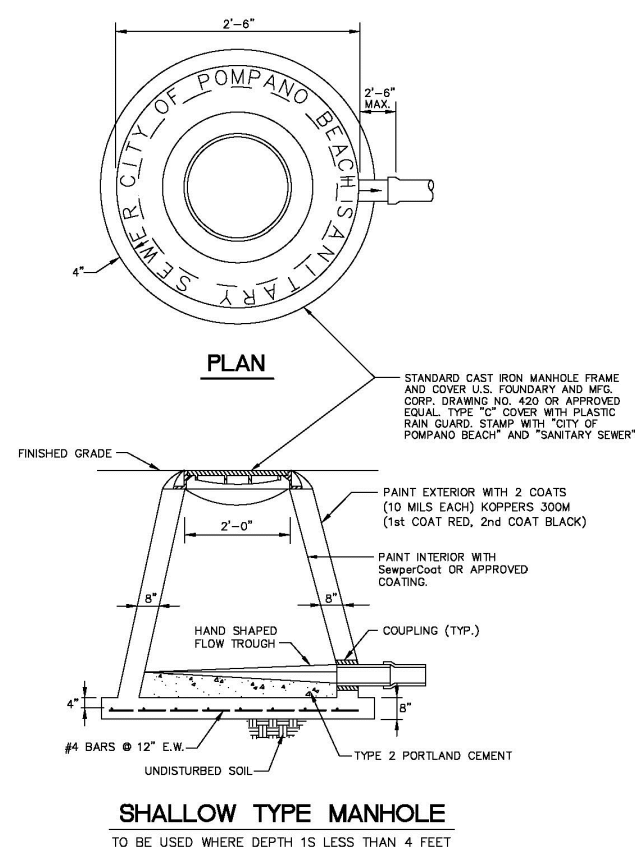



ENGINEERING STANDARDS 2025			
REVISIONS BY DATE S.S. JUNE 2000 T.W. 11-2007 A.S. 09-2021		ENGINEERING DIVISION CITY OF POMPANO BEACH	SHALLOW TYPE MANHOLE  DATE: JUNE 2022 DWG. NO. 216-1
		SCALE: N.T.S.	

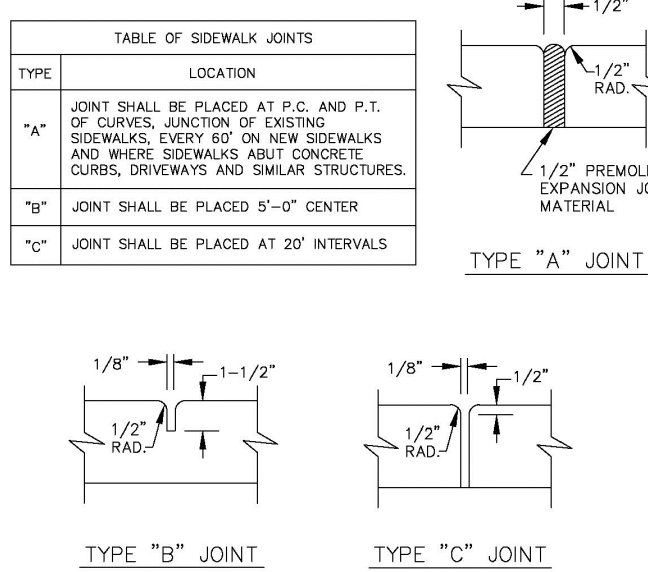


ENGINEERING STANDARDS 2025			
REVISIONS BY    DATE		ENGINEERING DIVISION CITY OF POMPANO BEACH	SIDEWALK DETAILS  DATE: JUNE 2022 DWG. NO. 301-2
SCALE: N.T.S.			

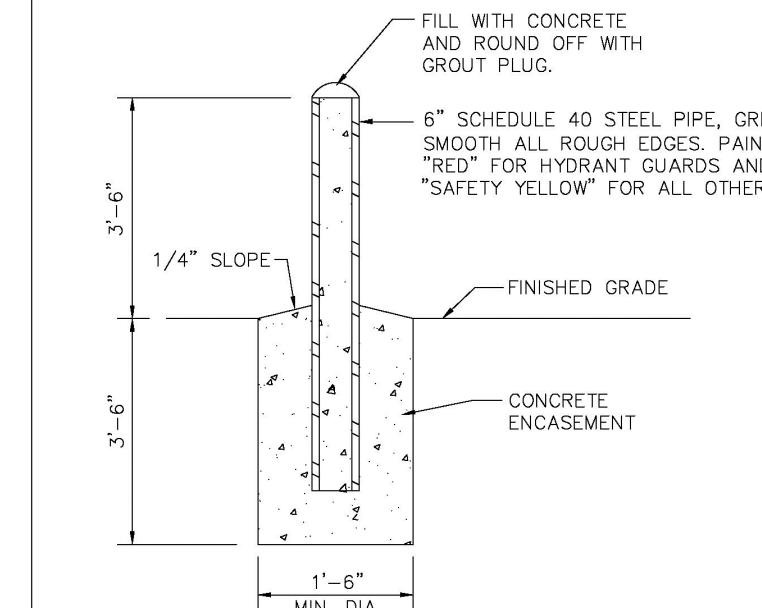


ENGINEERING STANDARDS 2025			
REVISIONS		ENGINEERING DIVISION CITY OF POMPANO BEACH	GUARD POST
BY	DATE		
SCALE: N.T.S.			DATE: MAY DWG. NO. 30

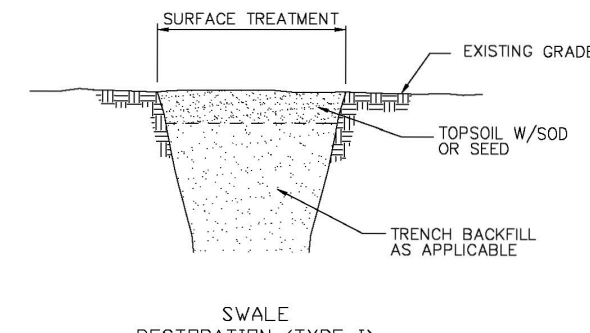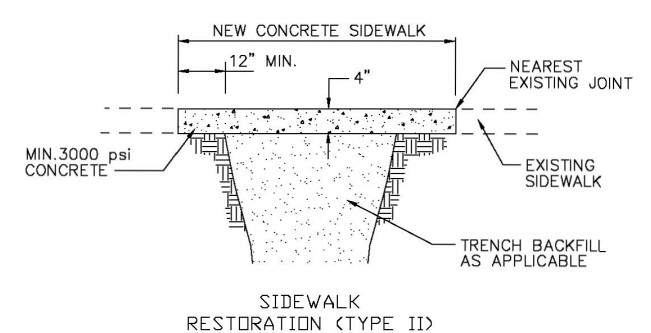


ENGINEERING STANDARDS 2025			
REVISIONS BY DATE S.S. 3/29/10		ENGINEERING DIVISION CITY OF POMPANO BEACH	SURFACE RESTORATION
		SCALE: N.T.S.	DATE: MAY 2022 D.W.C. NO. 306-1

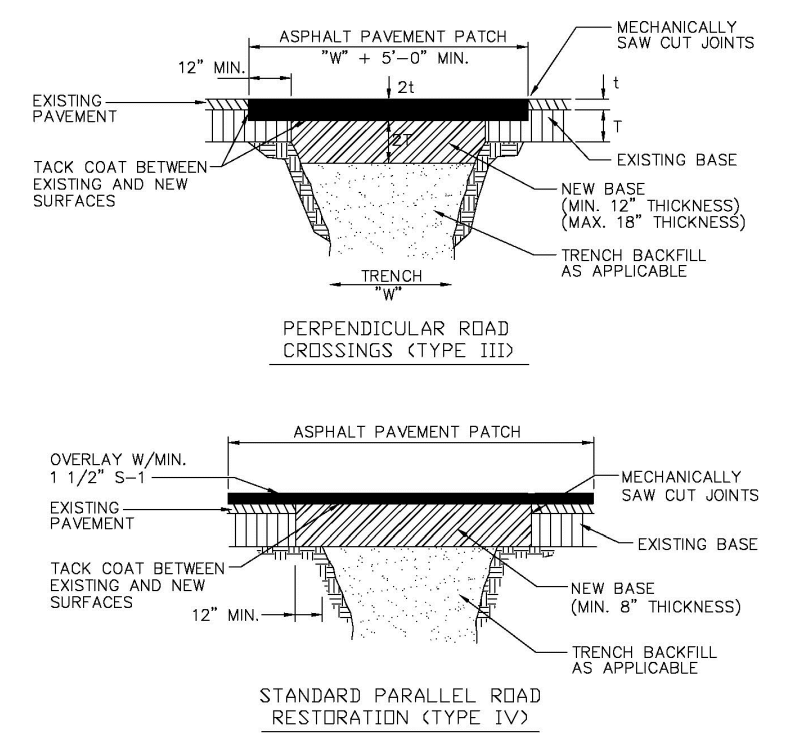


ENGINEERING STANDARDS 2025			
REVISIONS		ENGINEERING DIVISION CITY OF POMPAÑO BEACH	SURFACE RESTORATION
BY	DATE		
SCALE: N.T.S.		DATE: MAY 2022	306-2
		DWG. NO.	

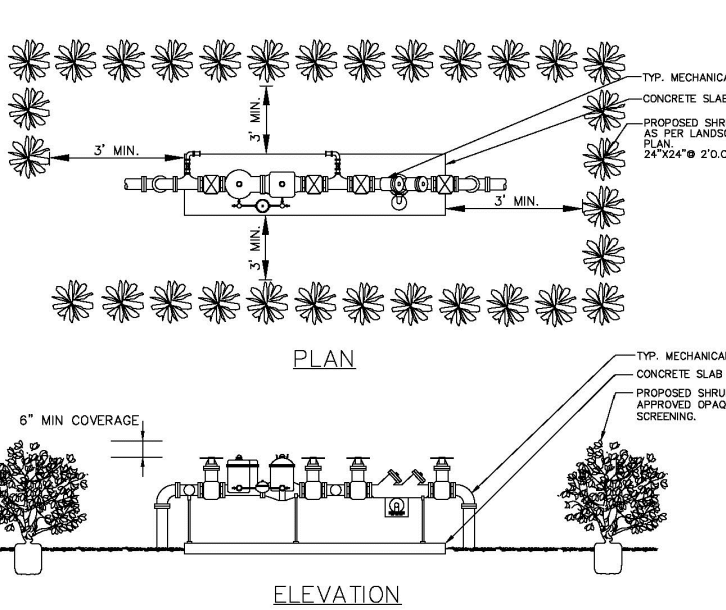

ENGINEERING STANDARDS 2025			
REVISIONS BY DATE TCW APRIL 2020		TYPICAL SCREEN FOR UTILITIES  APPROVED BY:	
ENGINEERING DIVISION CITY OF POMPANO BEACH  SCALE: N.T.S.		DATE: MAY 2022 Dwg. NO.	315-1

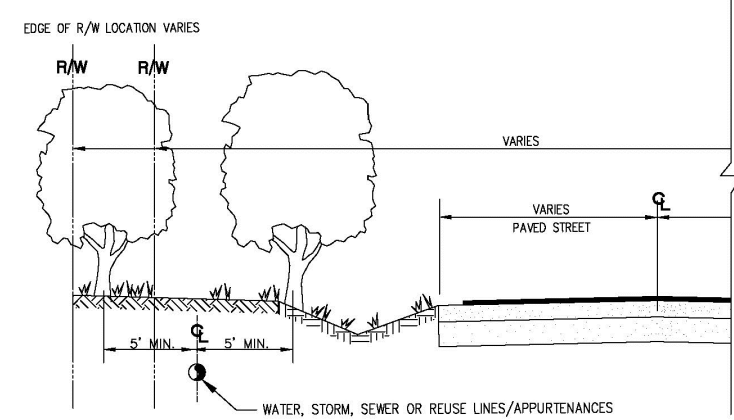

ENGINEERING STANDARDS 2025			
REVISIONS		ENGINEERING DIVISION CITY OF POMPANO BEACH	REQUIRED TREE LOCATIONS
BY	DATE		
SCALE: N.T.S.		APPROVED BY:	DATE: MAY 2022 DWC NO. 316-1

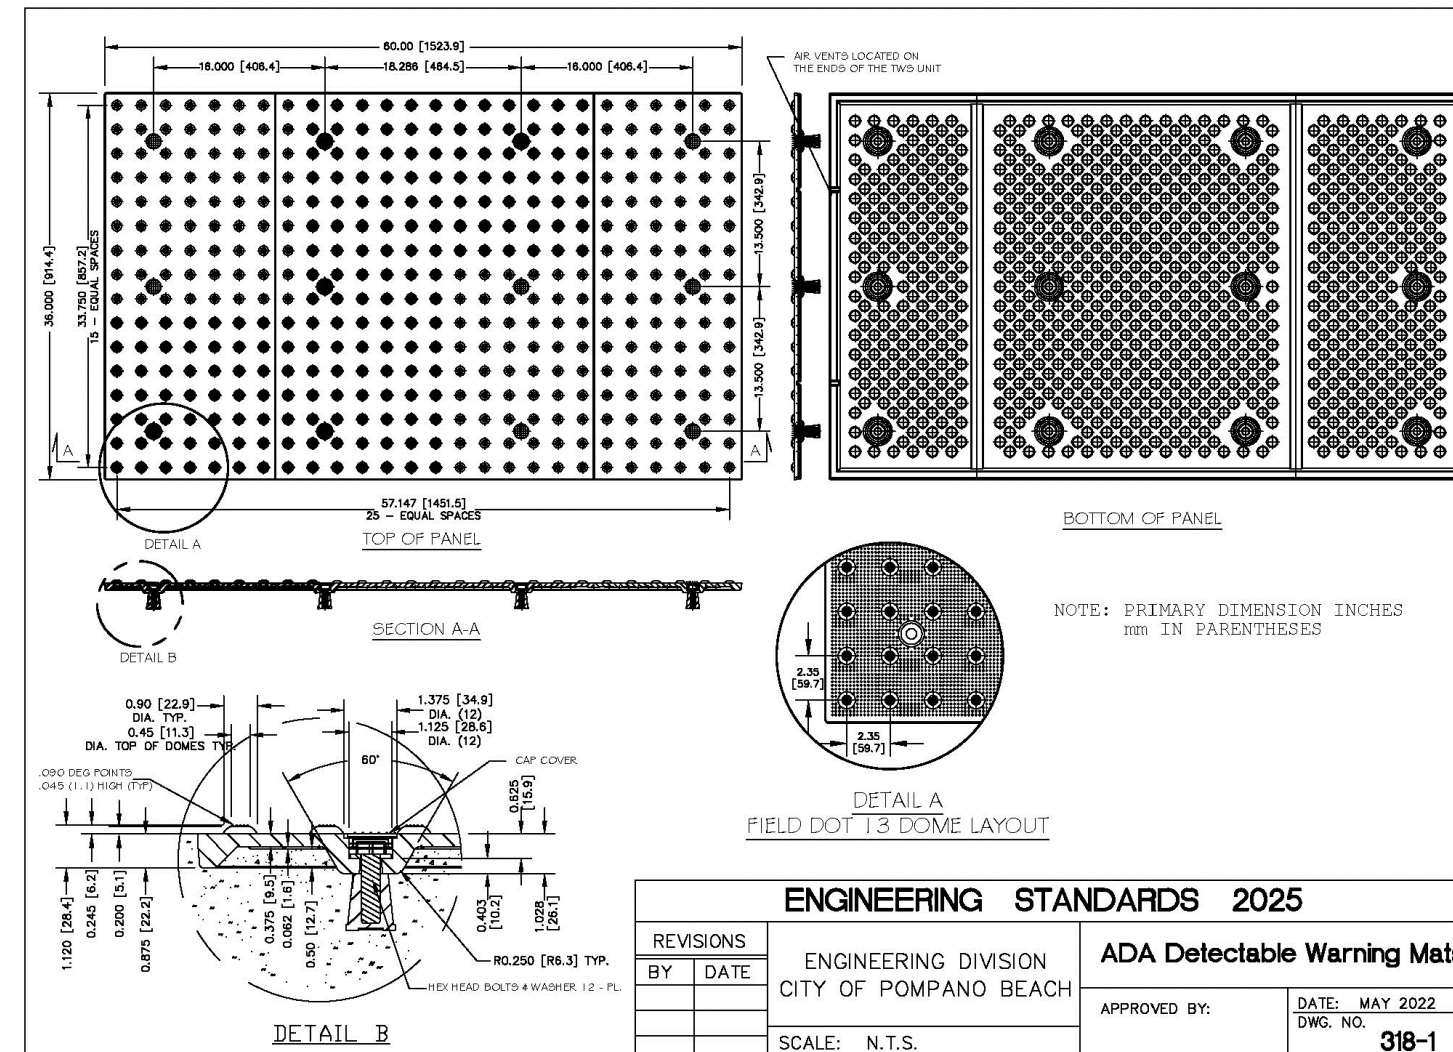

ENGINEERING STANDARDS 2025			
REVISIONS		ENGINEERING DIVISION CITY OF POMPANO BEACH	ADA Detectable Warning Mat
BY	DATE		
SCALE: N.T.S.		APPROVED BY:	DATE: MAY 2022 DWG. NO. 318-1