




# External Map Request for Winningham And Fradley

Date: 11/2/2022  
Index Map

297200900Yh518K Project

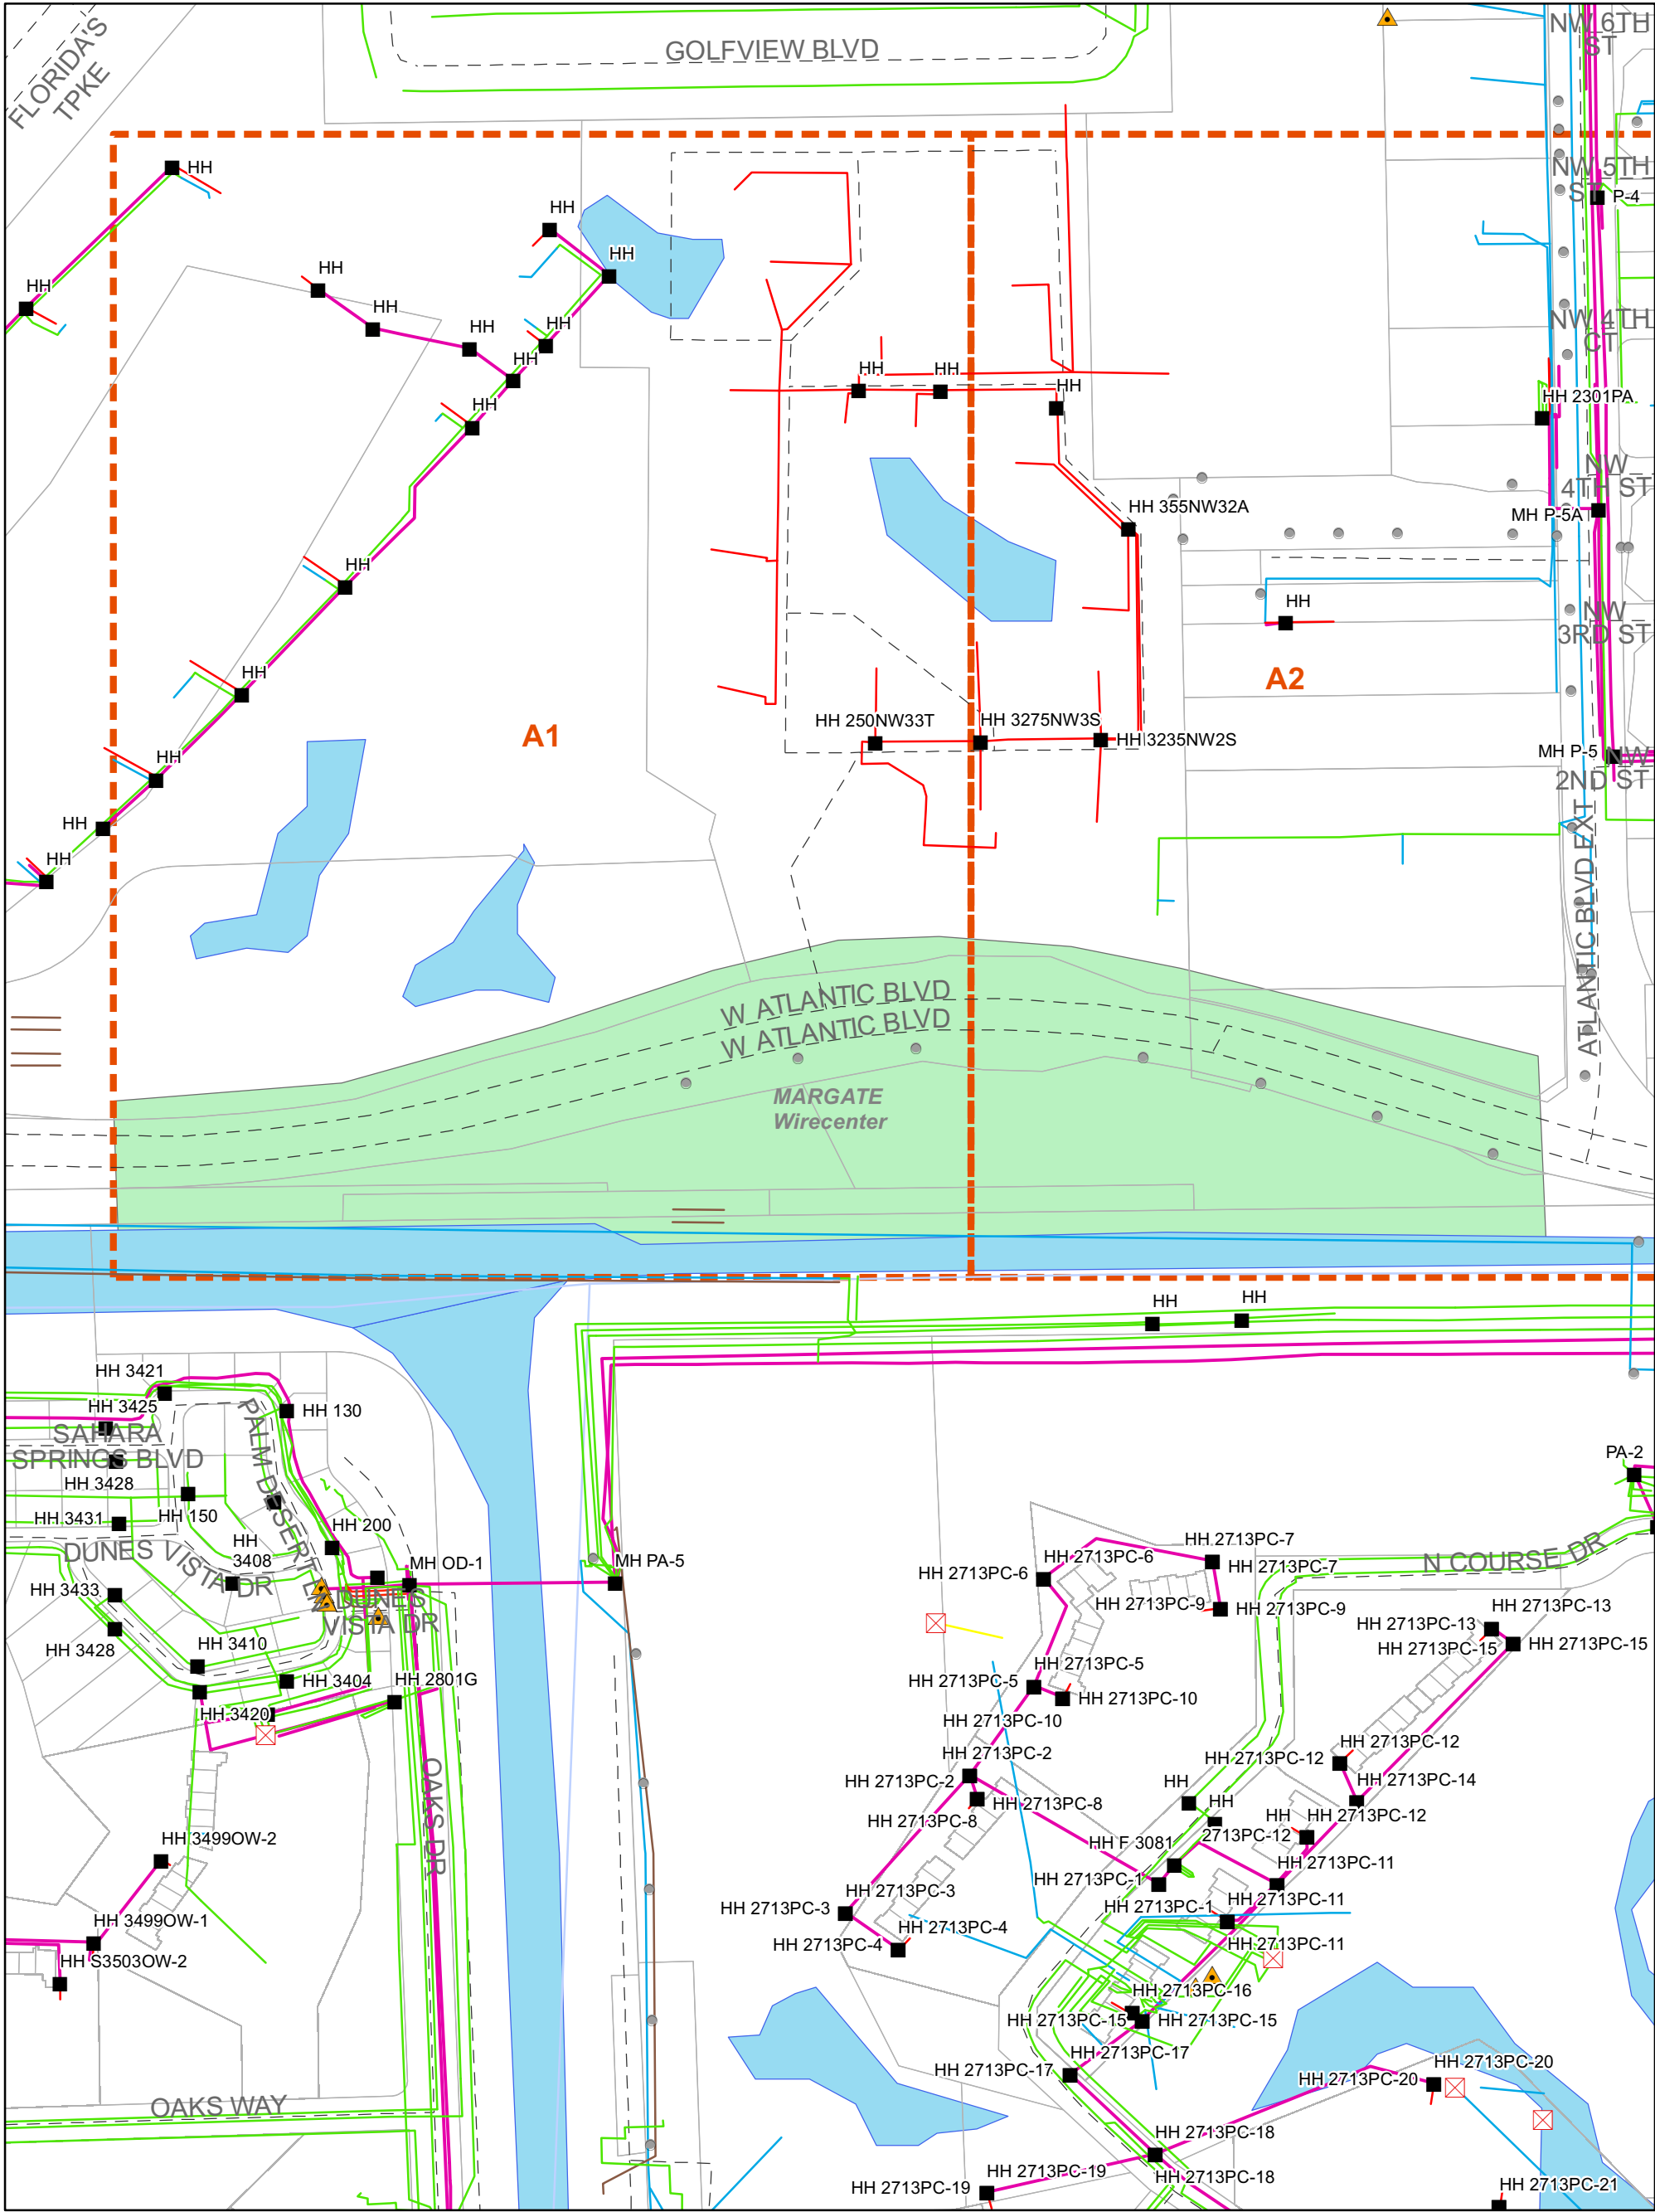

1:3,342



- |                    |                       |
|--------------------|-----------------------|
| ● Poles            | — Other               |
| ▲ Remote Terminals | — Conduit             |
| ⊠ SAls             | — Street Centerlines  |
| ■ Manholes         | — Mapping Index       |
| — Aerial           | — Wirecenter Boundary |
| — Building         | — Parcels             |
| — Buried           | — JobAOI              |
| — Underground      |                       |

Copyright 2020 AT&T Intellectual Property. All rights reserved. AT&T and the AT&T logo are trademarks of AT&T Intellectual Property. The copying, scanning or other reproduction of this map without prior written permission of AT&T Intellectual Property is strictly prohibited. This map is provided 'as is'. Neither AT&T Intellectual Property nor any of its affiliates shall have any liability whatsoever to any person or entity for or on account of any injury, loss, or damage of any kind of nature sustained by, or any liability incurred by or imposed upon any other person or entity arising out of or in connection with or resulting from the use of this map.

Location of facilities shown herein are subject to field verification. No liability is assumed by AT&T as to the accuracy of location facilities. Please call USA at 811 two working days in advance of any grading or excavation in vicinity of our underground facilities. AT&T proprietary (internal use only). Not for use or disclosure outside the AT&T network except as may be required by a written agreement. Telco proprietary data is not to be disclosed to third parties.

AT&T PROPRIETARY-This information constitutes confidential trade secrets and commercial or financial information owned by AT&T and is shared for Critical Infrastructure Protection purposes only. It is exempt from disclosure under the Freedom of Information Act (5 USC 552), Exemptions (b)(3)&(4), and its disclosure is prohibited under the Trade Secret Act (18 USC 1905), the Critical Infrastructure Information Act (50 USC 3603), and any state or local laws requiring disclosure of information or records. This information must not be copied or distributed to others not agreed upon by AT&T, but in all events do not copy or distribute to such others without notification pursuant to the AT&T Security Policy.

**DRAFT**  
P223-14000005  
06/21/2023