


☐ INACCESSIBLE ☒ 13KV ☒ FUTURE 23KV ☐ 23KV ☒ SALT SPRAY ☐ ROCK

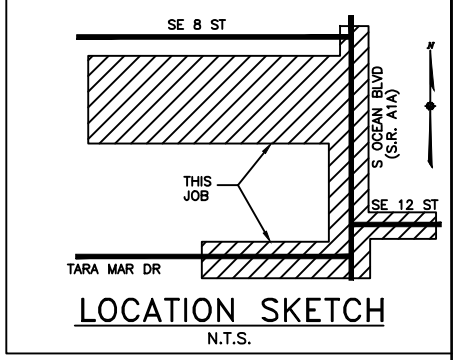

The location and existence of any facilities may not be relied upon by the supplier in responding to a bid or in complying with any contract. Supplier is responsible for evaluating site conditions both above and below ground including underground facility locations.

Ground Rod Information		
Location	Feet of Ground Rod Installed	Resistance (Ohms)

CONSTRUCTION NOTES - WR# 7053905
REQUIRED DRAWINGS
FOR DRAWINGS & CONSTRUCTION NOTES SEE 7A8G14
UTILITY CONTACT LIST
CALL SUNSHINE 1-800-432-4770

ATTENTION
ROW AGREEMENT

REFERENCE DWG's

- 7A5S5
- 7A5R8
- 7A5R10
- 7A5R12
- 7A8G14

IMPORTANT:
THE UNDERGROUND FACILITIES AND ASSOCIATED EQUIPMENT ARE IN THE RIGHT OF WAY DUE TO SPECIAL REQUEST BY THE LOCAL GOVERNMENT AGENCY AND ARE COVERED BY SPECIAL AGREEMENT WITH THE LOCAL GOVERNMENT. SHOULD THE LOCAL GOVERNMENT OR OTHER RIGHT OF WAY REQUIRE FPL TO RELOCATE, ADJUST OR REARRANGE ANY OF THESE FACILITIES, AS THEY MAY EXIST INITIALLY OR LATER BE MODIFIED, UPGRADED, OR OTHERWISE ALTERED, THE LOCAL GOVERNMENT SHALL PROVIDE FPL WITH A SUBSTITUTE LOCATION, INCLUDING ANY EASEMENTS THAT MAY BE NECESSARY, AND PAY ANY COSTS FOR THE RELOCATION, ADJUSTMENT, OR REARRANGEMENT. THE LOCAL GOVERNMENT SHALL ALSO REIMBURSE FPL FOR ANY COSTS TO LOCATE, EXPOSE PROTECT OR SUPPORT THE FACILITIES, IN THE EVENT OF FUTURE CONSTRUCTION OR EXCAVATION IN CLOSE PROXIMITY TO THE FACILITIES. REQUEST A COPY OF THE RIGHT OF WAY AGREEMENT FROM DOC FILES/GO FOR FURTHER DETAILS.

AS-BUILT COPY		AS-BUILT CREW PRINT		Easement? YES <input checked="" type="checkbox"/> NO <input type="checkbox"/>		Survey/Stake? YES <input checked="" type="checkbox"/> NO <input type="checkbox"/>		Work with SMO? YES <input type="checkbox"/> NO <input checked="" type="checkbox"/>			DESIGNED BY	P.C. HARLACHER	OH/UG CONVERSION FOR CITY OF POMPANO BEACH S OCEAN BLVD BTN SE 8 ST/TERRA MAR DR POMPANO BEACH / BROWARD COUNTY, FL	
Initials		Foreman's Signature		Tree Work? YES <input type="checkbox"/> NO <input checked="" type="checkbox"/>		Designer/Stake? YES <input type="checkbox"/> NO <input checked="" type="checkbox"/>		CT/Special Mtr? YES <input type="checkbox"/> NO <input checked="" type="checkbox"/>			DRAWN BY	T. COLLINS		DWG NO. 7A5R9 WR: 7053905 IWR: D070-53-905
Job CERTIFIED COMPLETED as shown on this AS-BUILT print. Material changes shown on ROS.		Supervisor's Signature		Map Posting? YES <input checked="" type="checkbox"/> NO <input type="checkbox"/>		Trench Feet		Duct Bank Feet			DATE	02/02/17		
All required ground rods have been driven & verified to be within FPL standards. Values are shown at all locations.		Date		CITY X		DR. DIST.		COUNTY AIR			STATE RD			
Foreman's Signature		Date		Posted by		Telephone Request? YES <input type="checkbox"/> NO <input checked="" type="checkbox"/>		CATV Request? YES <input type="checkbox"/> NO <input checked="" type="checkbox"/>		FEET		0 10 20 40		

PLOT DATE: 2/24/2020 PLOT TIME: 7:13:03 PM CAD NAME: JGO