
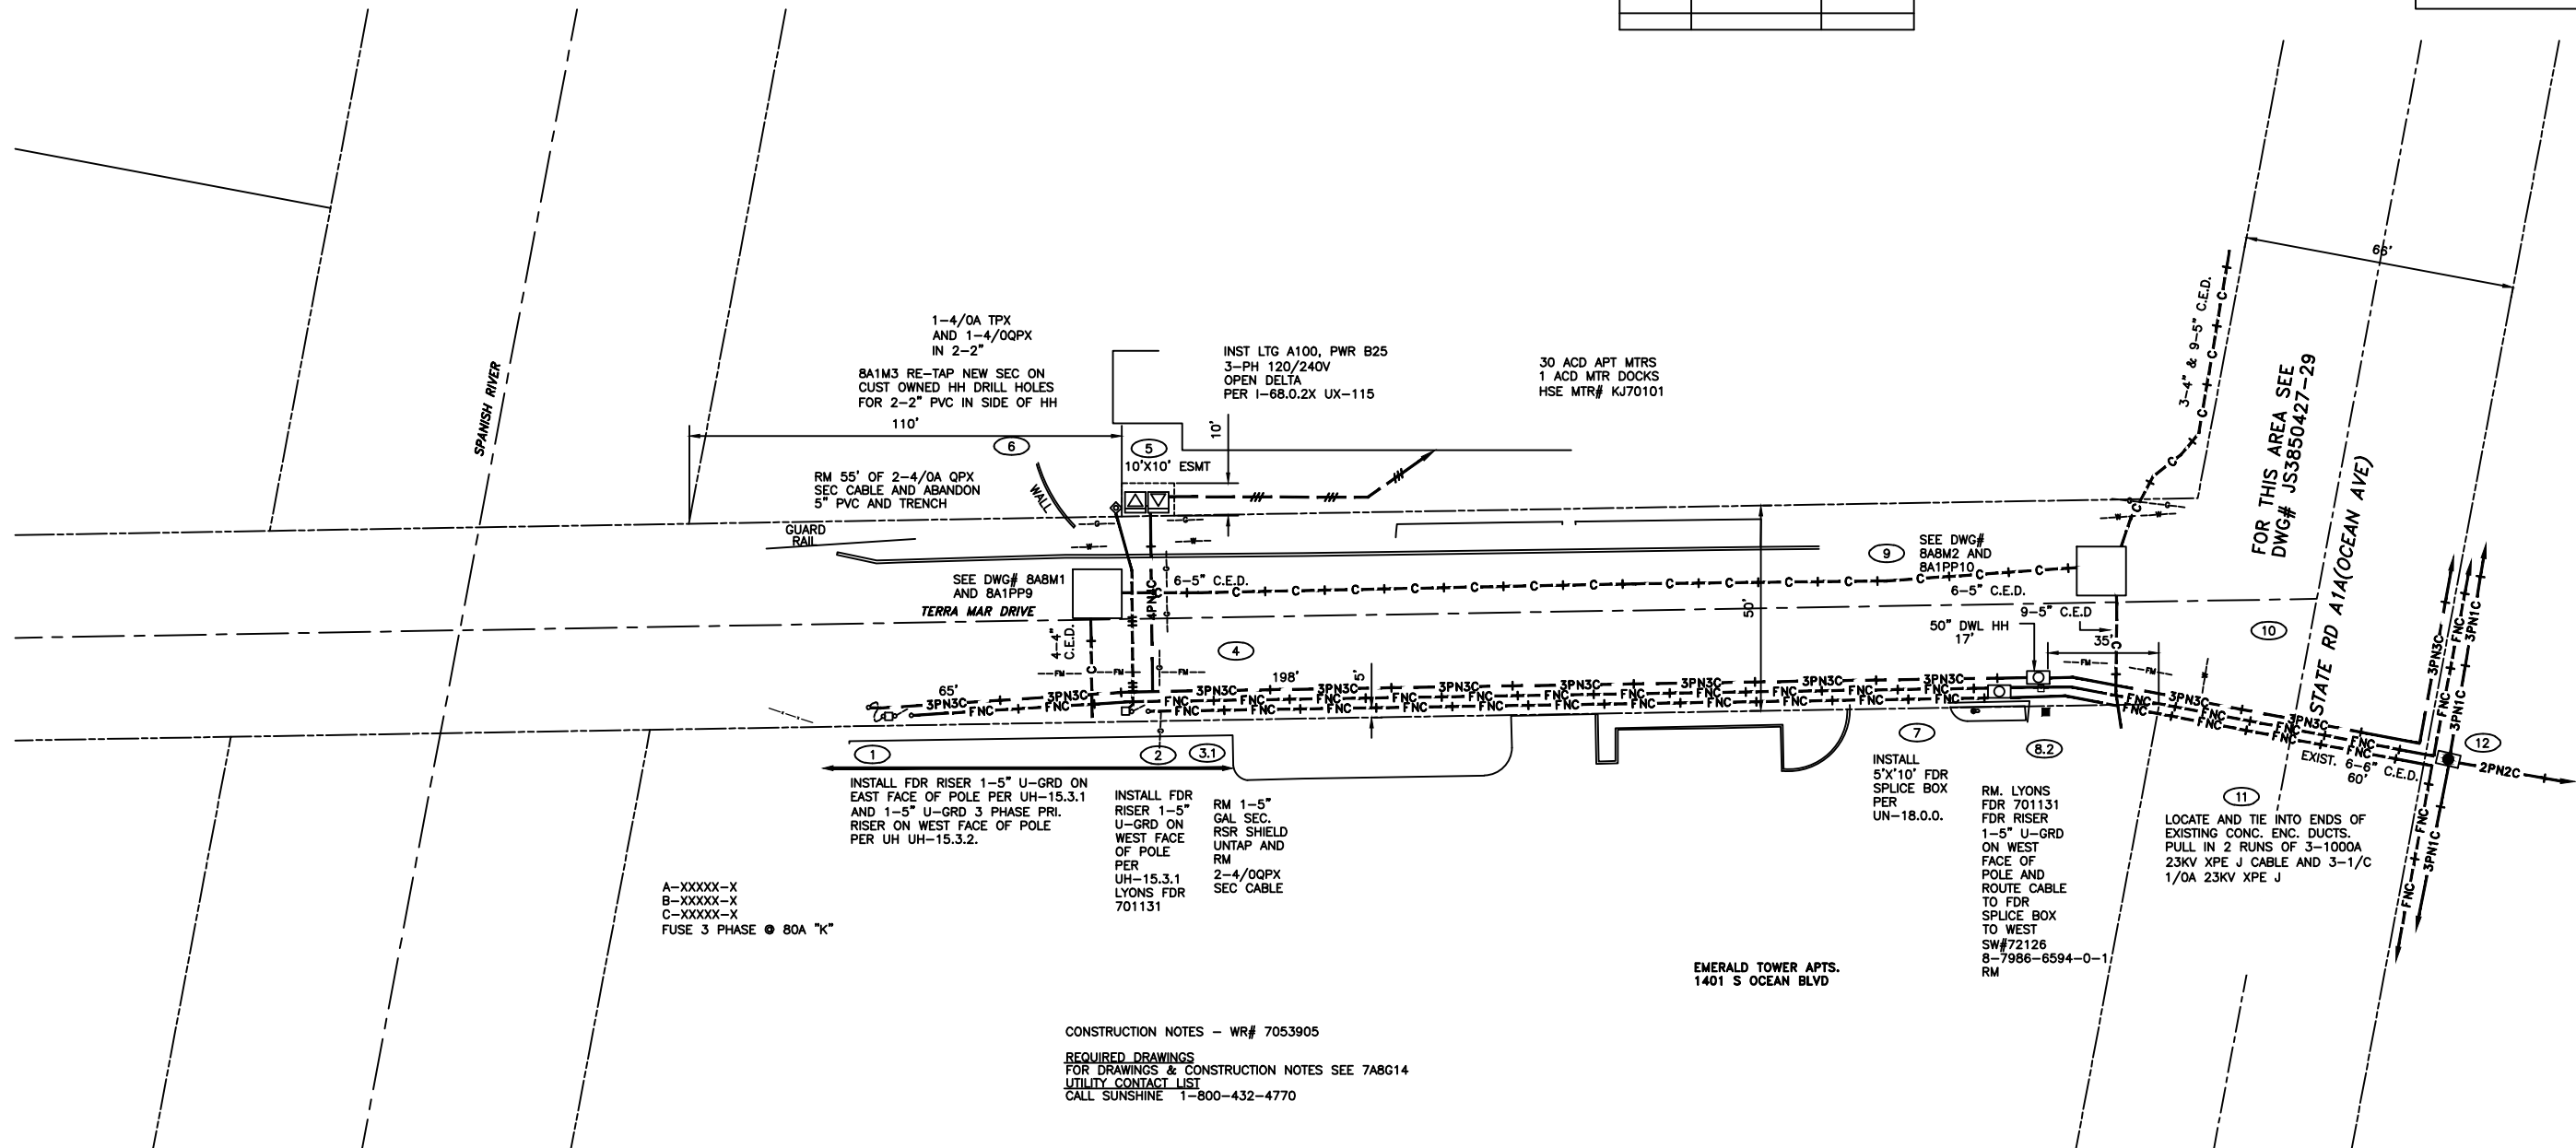


The location and existence of any facilities may not be relied upon by the supplier in responding to a bid or in complying with any contract. Supplier is responsible for evaluating site conditions both above and below ground including underground facility locations.


Ground Rod Information		
Location	Feet of Ground Rod Installed	Resistance (Ohms)

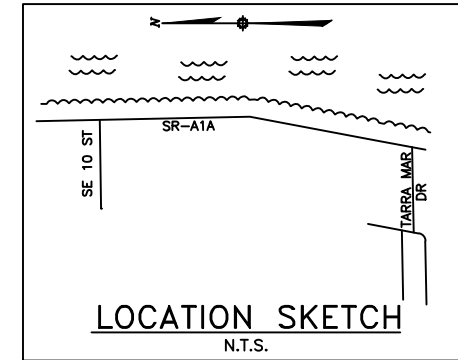

REFERENCE DWG's

JS3850420-0(OVERALL)
JS3850427-29
8A1PP10 8A1M3 8A1PP9
8A1M1
7A8G14

TWNP: 49 RNG: 43 SEC: 06 QTR: _____

DESIGNED BY	P.C. HARLACHER	W/R: <u>52</u> R/R: <u>52</u> S/C: <u>52</u> V/R: <u>52</u>
DRAWN BY	T. COLLINS	M/R: <u>NB</u>
DATE	11/08/16	POMPANO BEACH PHASE 1
MAP NO.	Q-0341	SR-A1A BTWN SE 10 ST & TARRA MAR DR POMPANO BEACH / BROWARD COUNTY, FL
		DWG. NO. JS3850420-8 W/R: <u>52</u> R/R: <u>52</u> S/C: <u>52</u> V/R: <u>52</u> M/R: <u>NB</u>

AS-BUILT COPY		AS-BUILT CREW PRINT		Easement? YES <input checked="" type="checkbox"/> NO <input type="checkbox"/>		Survey/State? YES <input checked="" type="checkbox"/> NO <input type="checkbox"/>		Work with SMO? YES <input type="checkbox"/> NO <input checked="" type="checkbox"/>	
Initials	Cert. Date	Foreman's Signature		Date	Tree Work? YES <input type="checkbox"/> NO <input checked="" type="checkbox"/>	Designer/State? YES <input type="checkbox"/> NO <input checked="" type="checkbox"/>		CT/Special Mtr? YES <input type="checkbox"/> NO <input checked="" type="checkbox"/>	
Job CERTIFIED COMPLETED as shown on this AS-BUILT print. Material changes shown on ROS.					Map Posting? YES <input checked="" type="checkbox"/> NO <input type="checkbox"/>		Trench Feet		Duct Bank Feet
Supervisor's Signature		Date		<div>PERMIT RECORD</div> <div><div>CITY X</div><div>DR. DIST.</div><div>WMD</div><div>RR</div><div>XING</div></div>		COUNTY AIR		STATE RD	X FAA
All required ground rods Have been driven & verified to be within FPL standards. Values are shown at all locations.						COUNTY RD		TRANSM.	
Foreman's Signature		Date		Posted by		Telephone Request? YES <input type="checkbox"/> NO <input checked="" type="checkbox"/>		CATV Request? YES <input type="checkbox"/> NO <input checked="" type="checkbox"/>	

	7053905	1	11/08/16	OH/UG CVN TOTAL UG
	3850420	0	10/22/15	PRELIMINARY BACKGROUND
ASBUILT	AUTH NO.	NO.	DATE	REVISION