
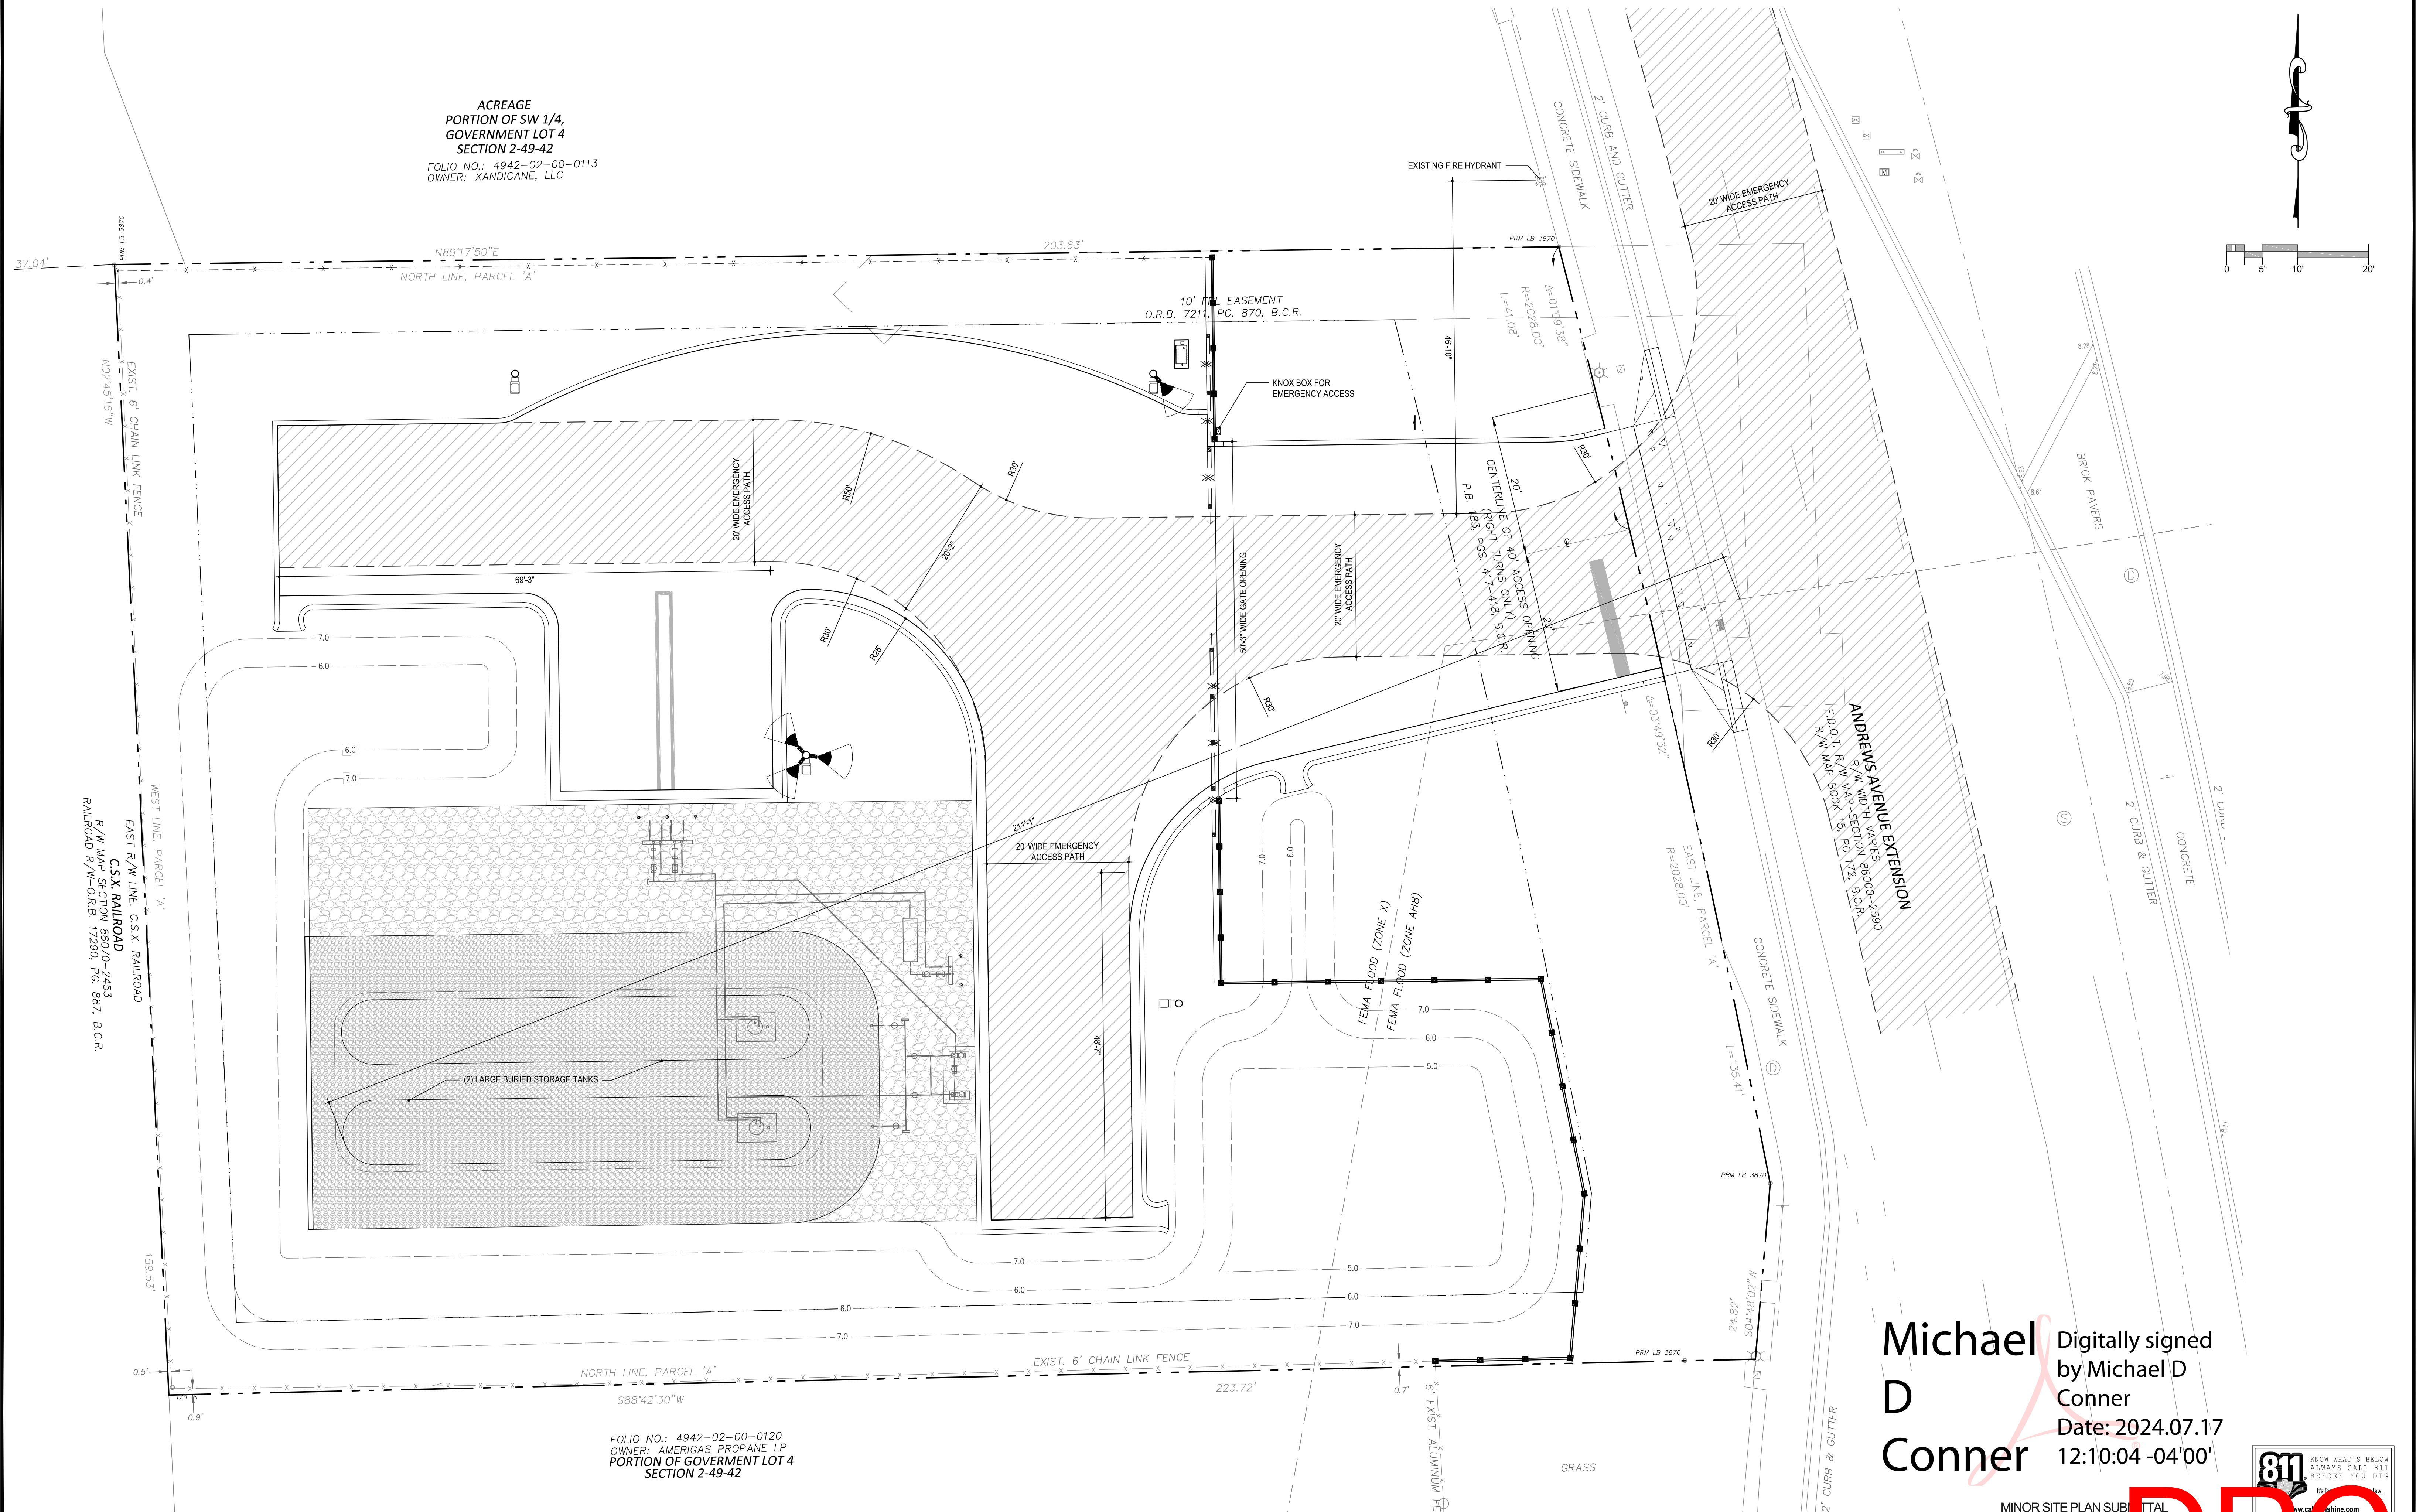


FOLIO NO.: 4942-02-00-0113
OWNER: XANDICANE, LLC

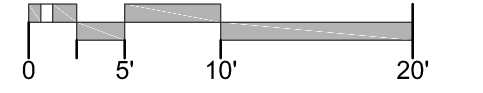

Michael D Conner

Digitally signed
by Michael D
Conner
Date: 2024.07.17
12:10:04 -04'00'

MINOR SITE PLAN SUBMITTAL
ELEVATIONS SHOWN ARE IAVD 88

MICHAEL CONNER, R.L.A.
STATE OF FLORIDA REGISTERED LANDSCAPE ARCHITECT
LICENSE No.1181

DATE: 07/02/2024

BLOSSMAN GAS COMPANY
261 S. ANDREWS AVENUE
POMPANO BEACH, FL 33069

LIFE SAFETY PLAN

811 KNOW WHAT'S BELOW
ALWAYS CALL 811
BEFORE YOU DIG

It's free. It's fast.

www.call811shineline.com

PZ24-1200017
09/04/2024

[illegible]