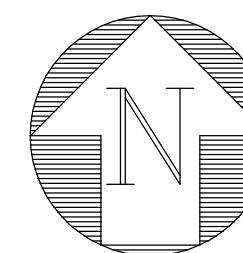
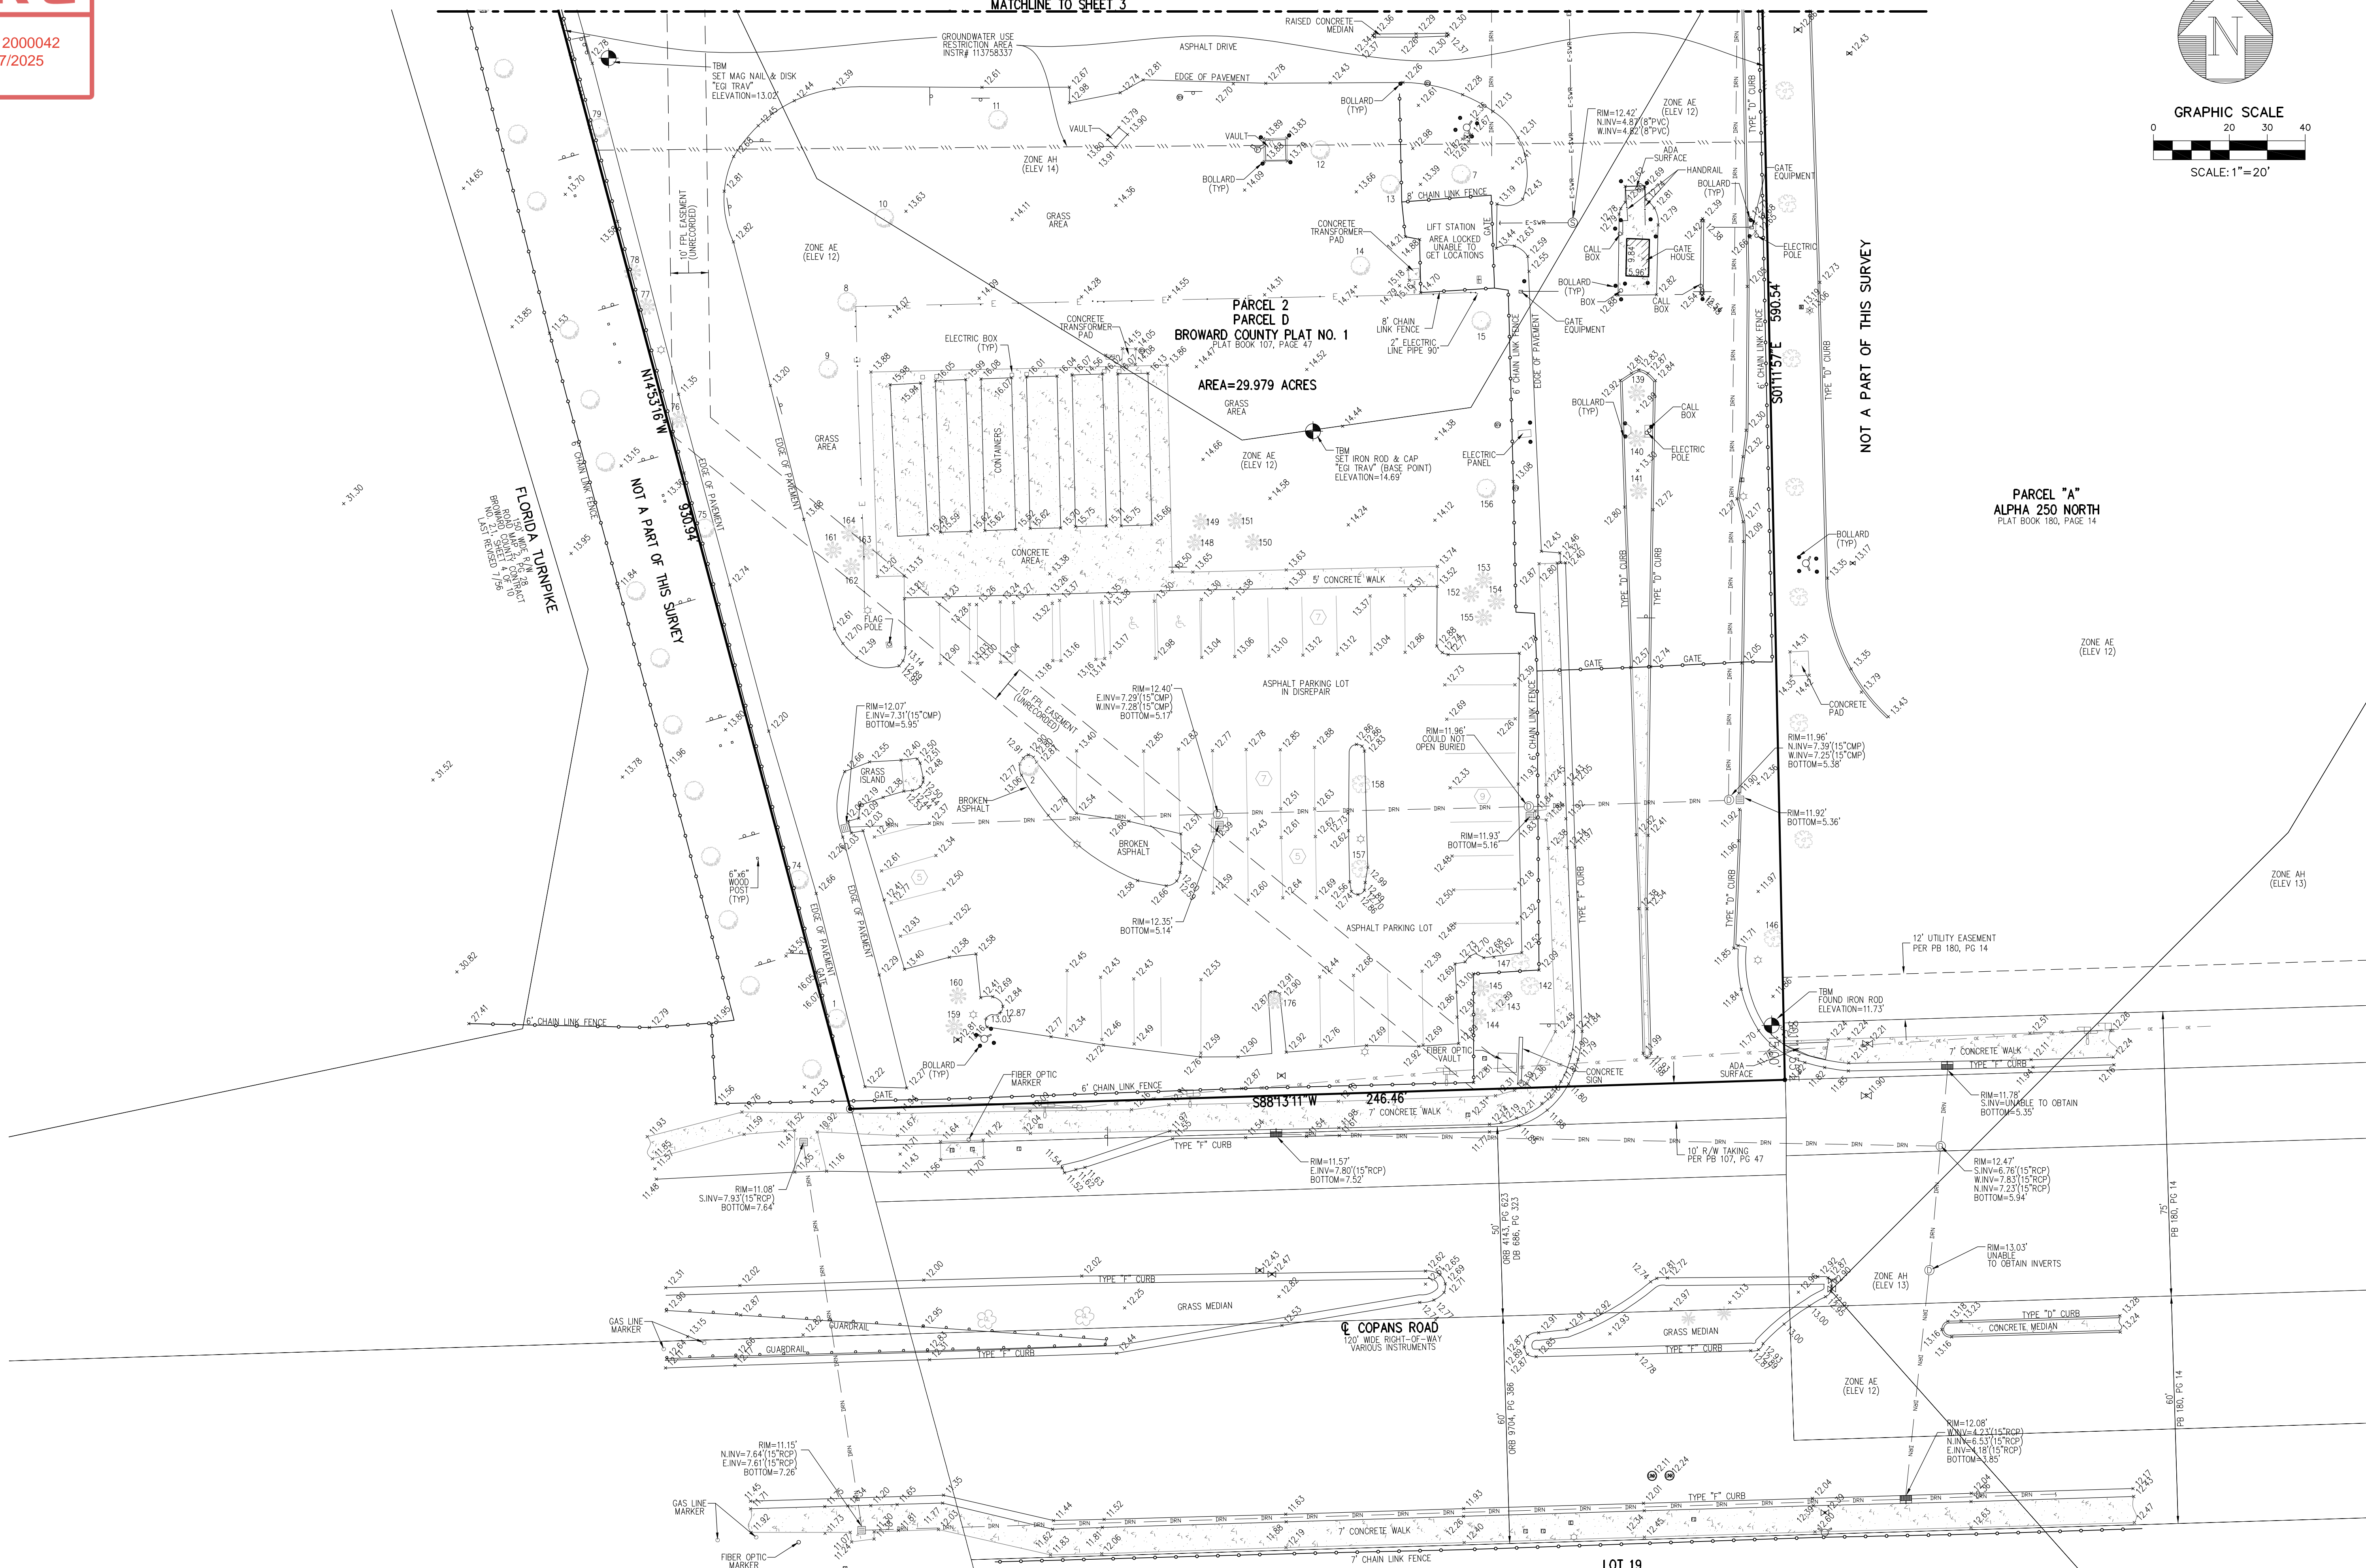


MATCHLINE TO SHEET 3

GRAPHIC SCALE
0 20 30 40
SCALE: 1"=20'LOT 19
TURNPIKE INDUSTRIAL PARK
PLAT BOOK 111, PAGE 20

NOT A PART OF THIS SURVEY

ELEVATIONS ARE BASED ON NAVD 88

REVISIONS			
NO.	DATE	BY	REMARKS
1	2-5-24	FLOOD ZONES ADDED	MKA
2	6-6-24	SURVEY UPDATED	MKA

©COPYRIGHT 2022 BY
ENGENTIVITY GROUP, INC. THIS
DRAWING IS PROVIDED FOR
YOUR INFORMATION ONLY.
ONLY, UNLESS SIGNED AND
SEALED BY A REGISTERED
PROFESSIONAL SURVEYOR AND
ENGENTIVITY GROUP, INC.

BOUNDARY, TOPOGRAPHIC AND TREE SURVEY FOR:
BROWARD COUNTY BOARD OF COUNTY COMMISSIONERS
3201 W COPANS ROAD
POMPANO BEACH, FLORIDA 33066



DATE	7/18/2022	DATE	7/18/2022
SCALE	1"=80'	SCALE	1"=80'
CAD FILE	21166.01	CAD FILE	21166.01
SIGN PROJECT	21166.01	SIGN PROJECT	21166.01
DRAWN	JCM	DRAWN	JCM
CHECKED	CAR	CHECKED	CAR
JOB NO.	21166.01	JOB NO.	21166.01