


PZ25-12000042  
12/17/2025

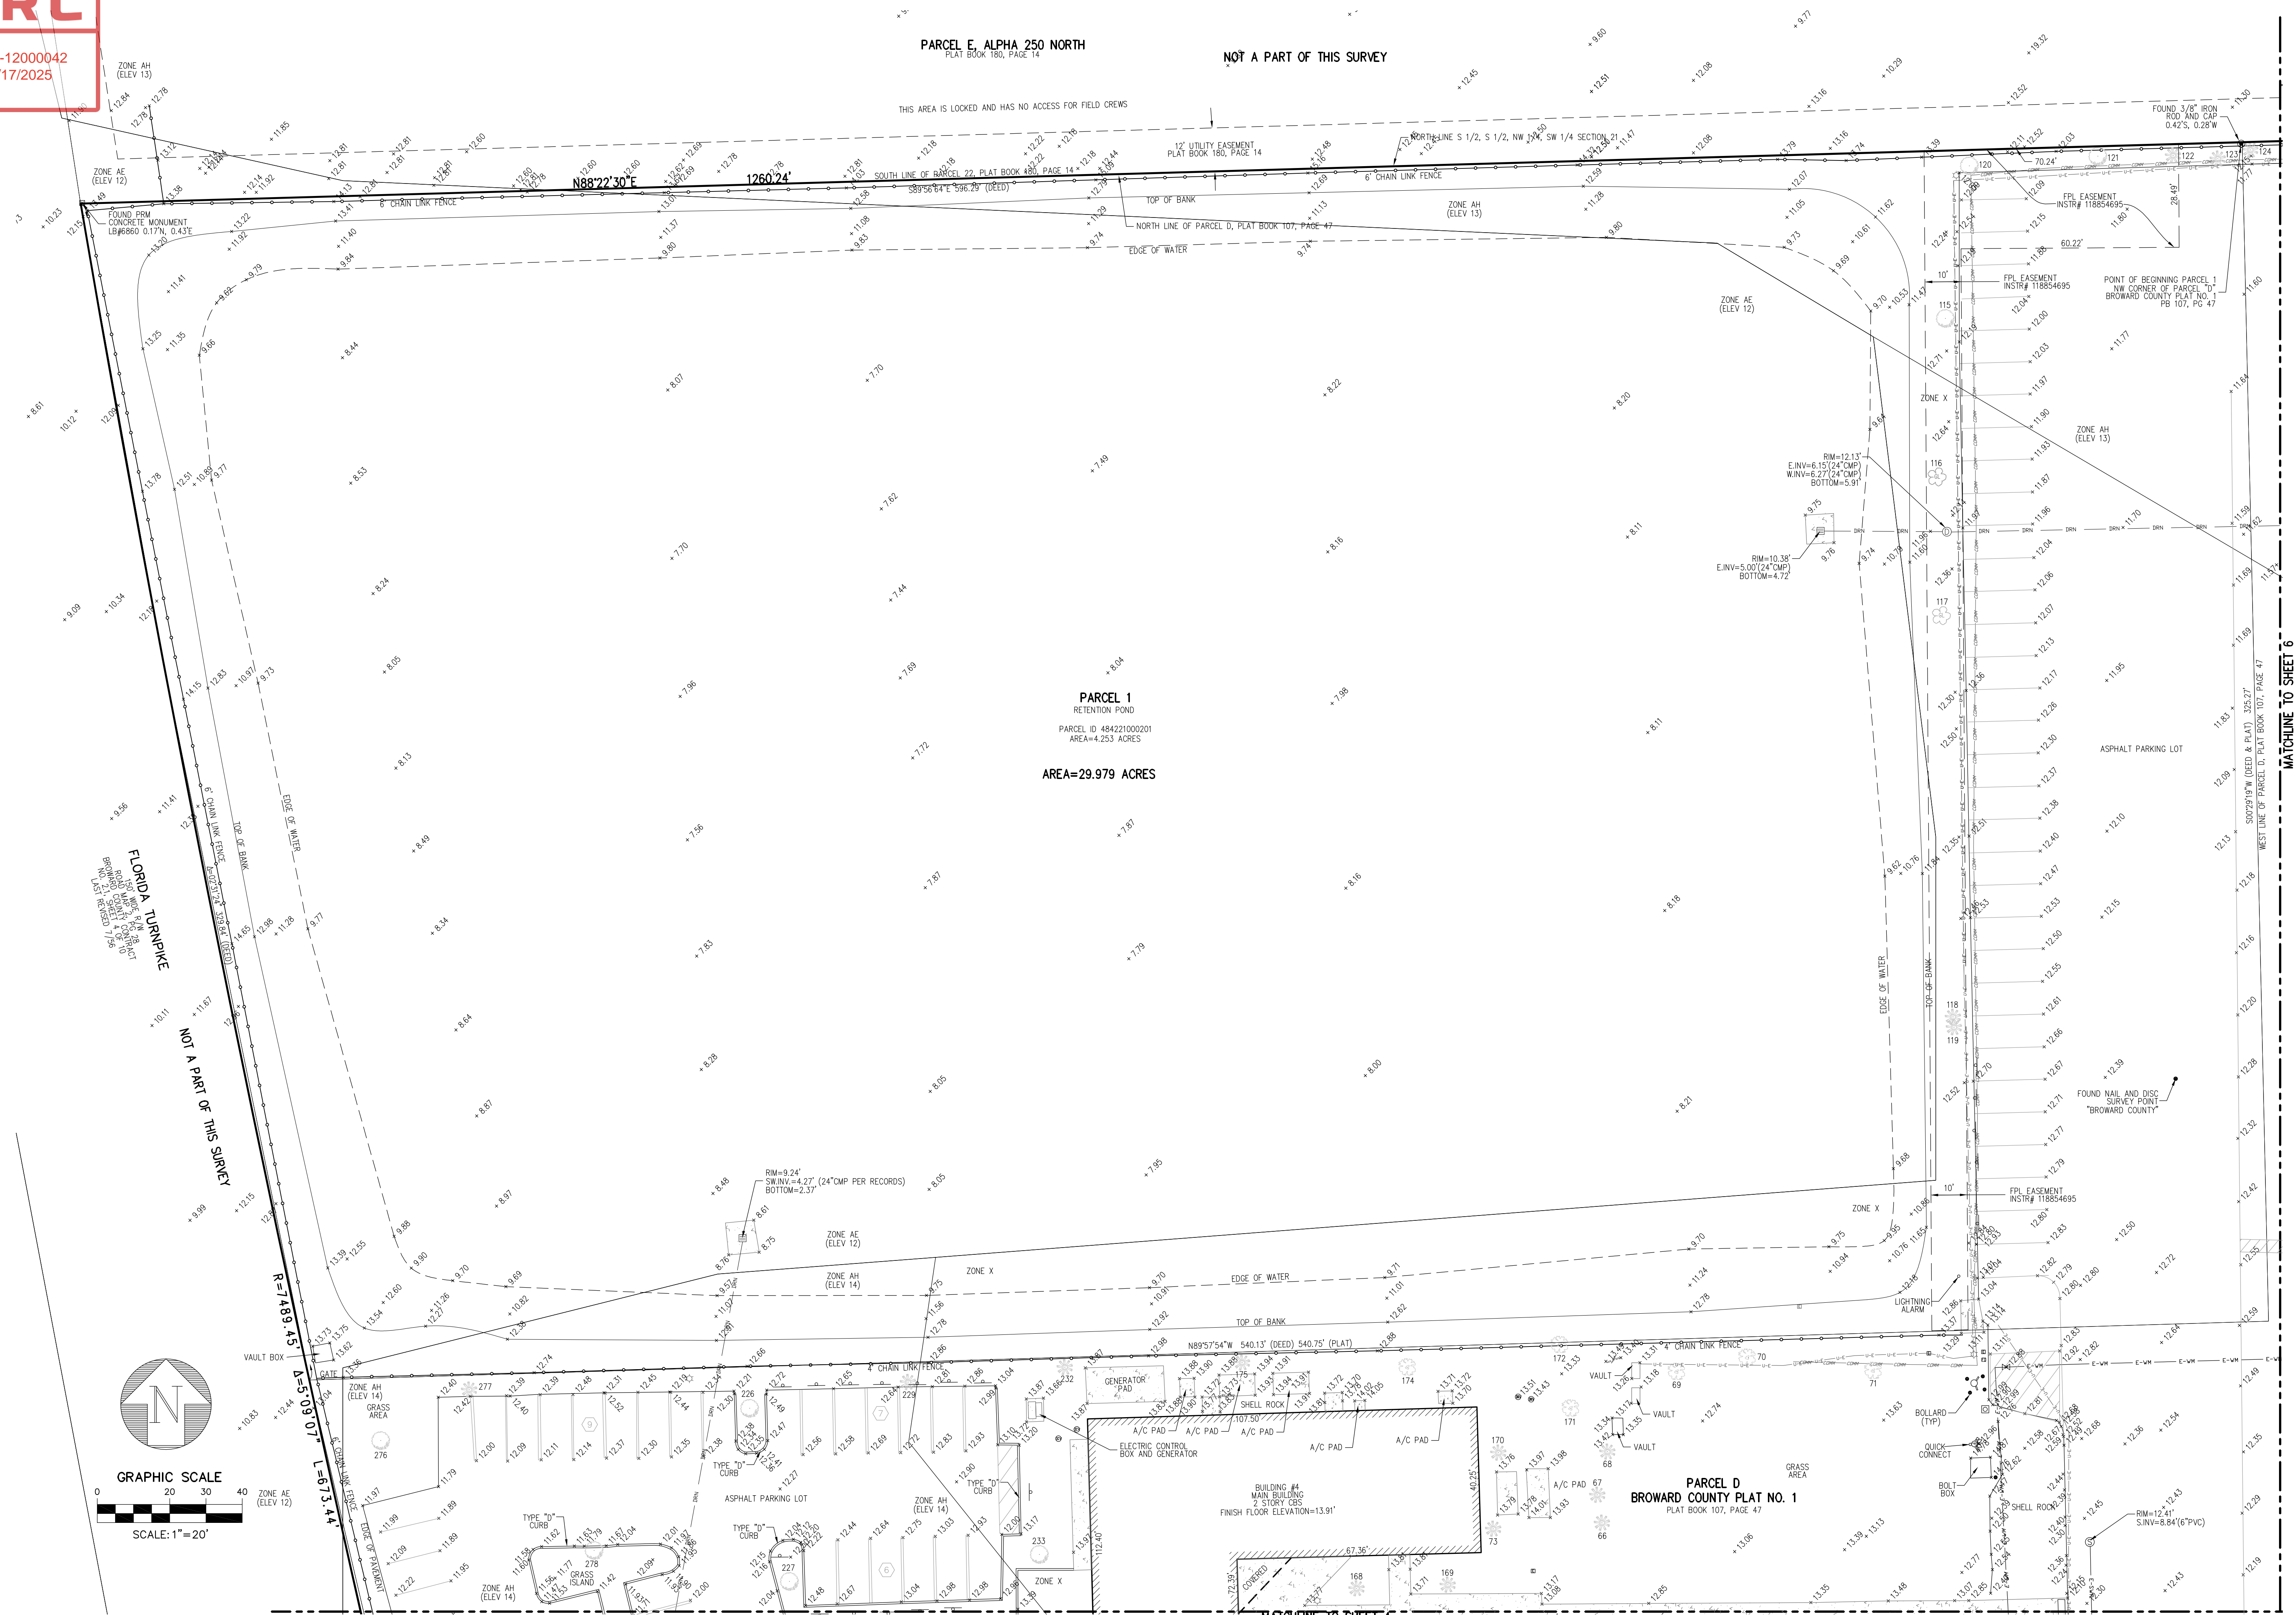

ELEVATIONS ARE BASED ON NAVD 88


[illegible]

©COPYRIGHT 2022 BY  
ENGINEUNITY GROUP, INC. THIS  
DRAWING IS PROVIDED FOR  
INFORMATIONAL PURPOSES  
ONLY, UNLESS SIGNED AND  
SEALED BY A REGISTERED  
PROFESSIONAL SURVEYOR AND

Y, TOPOGRAPHIC AND TREE SURVEY FOR:  
BROWARD COUNTY BOARD OF COUNTY COMMISSIONERS  
3201 W COPANS ROAD  
POMPANO BEACH, FLORIDA 33066



1280 N. CONGRESS AVENUE, SUITE 101,  
WEST PALM BEACH, FLORIDA 33409  
PH (561)655-1151 • FAX (561)832-9390 •  
[WWW.ENGENUITYGROUP.COM](http://WWW.ENGENUITYGROUP.COM)

	DATE	7/18/2022
	SCALE	1"=80'
	CAD FILE	21166.01
	SISK PROJECT	21166.01
	DRAWN	JCM
CHECKED	JCM	
JOB NO. <b>21166.01</b>		