




PZ25-1200042
12/17/2025

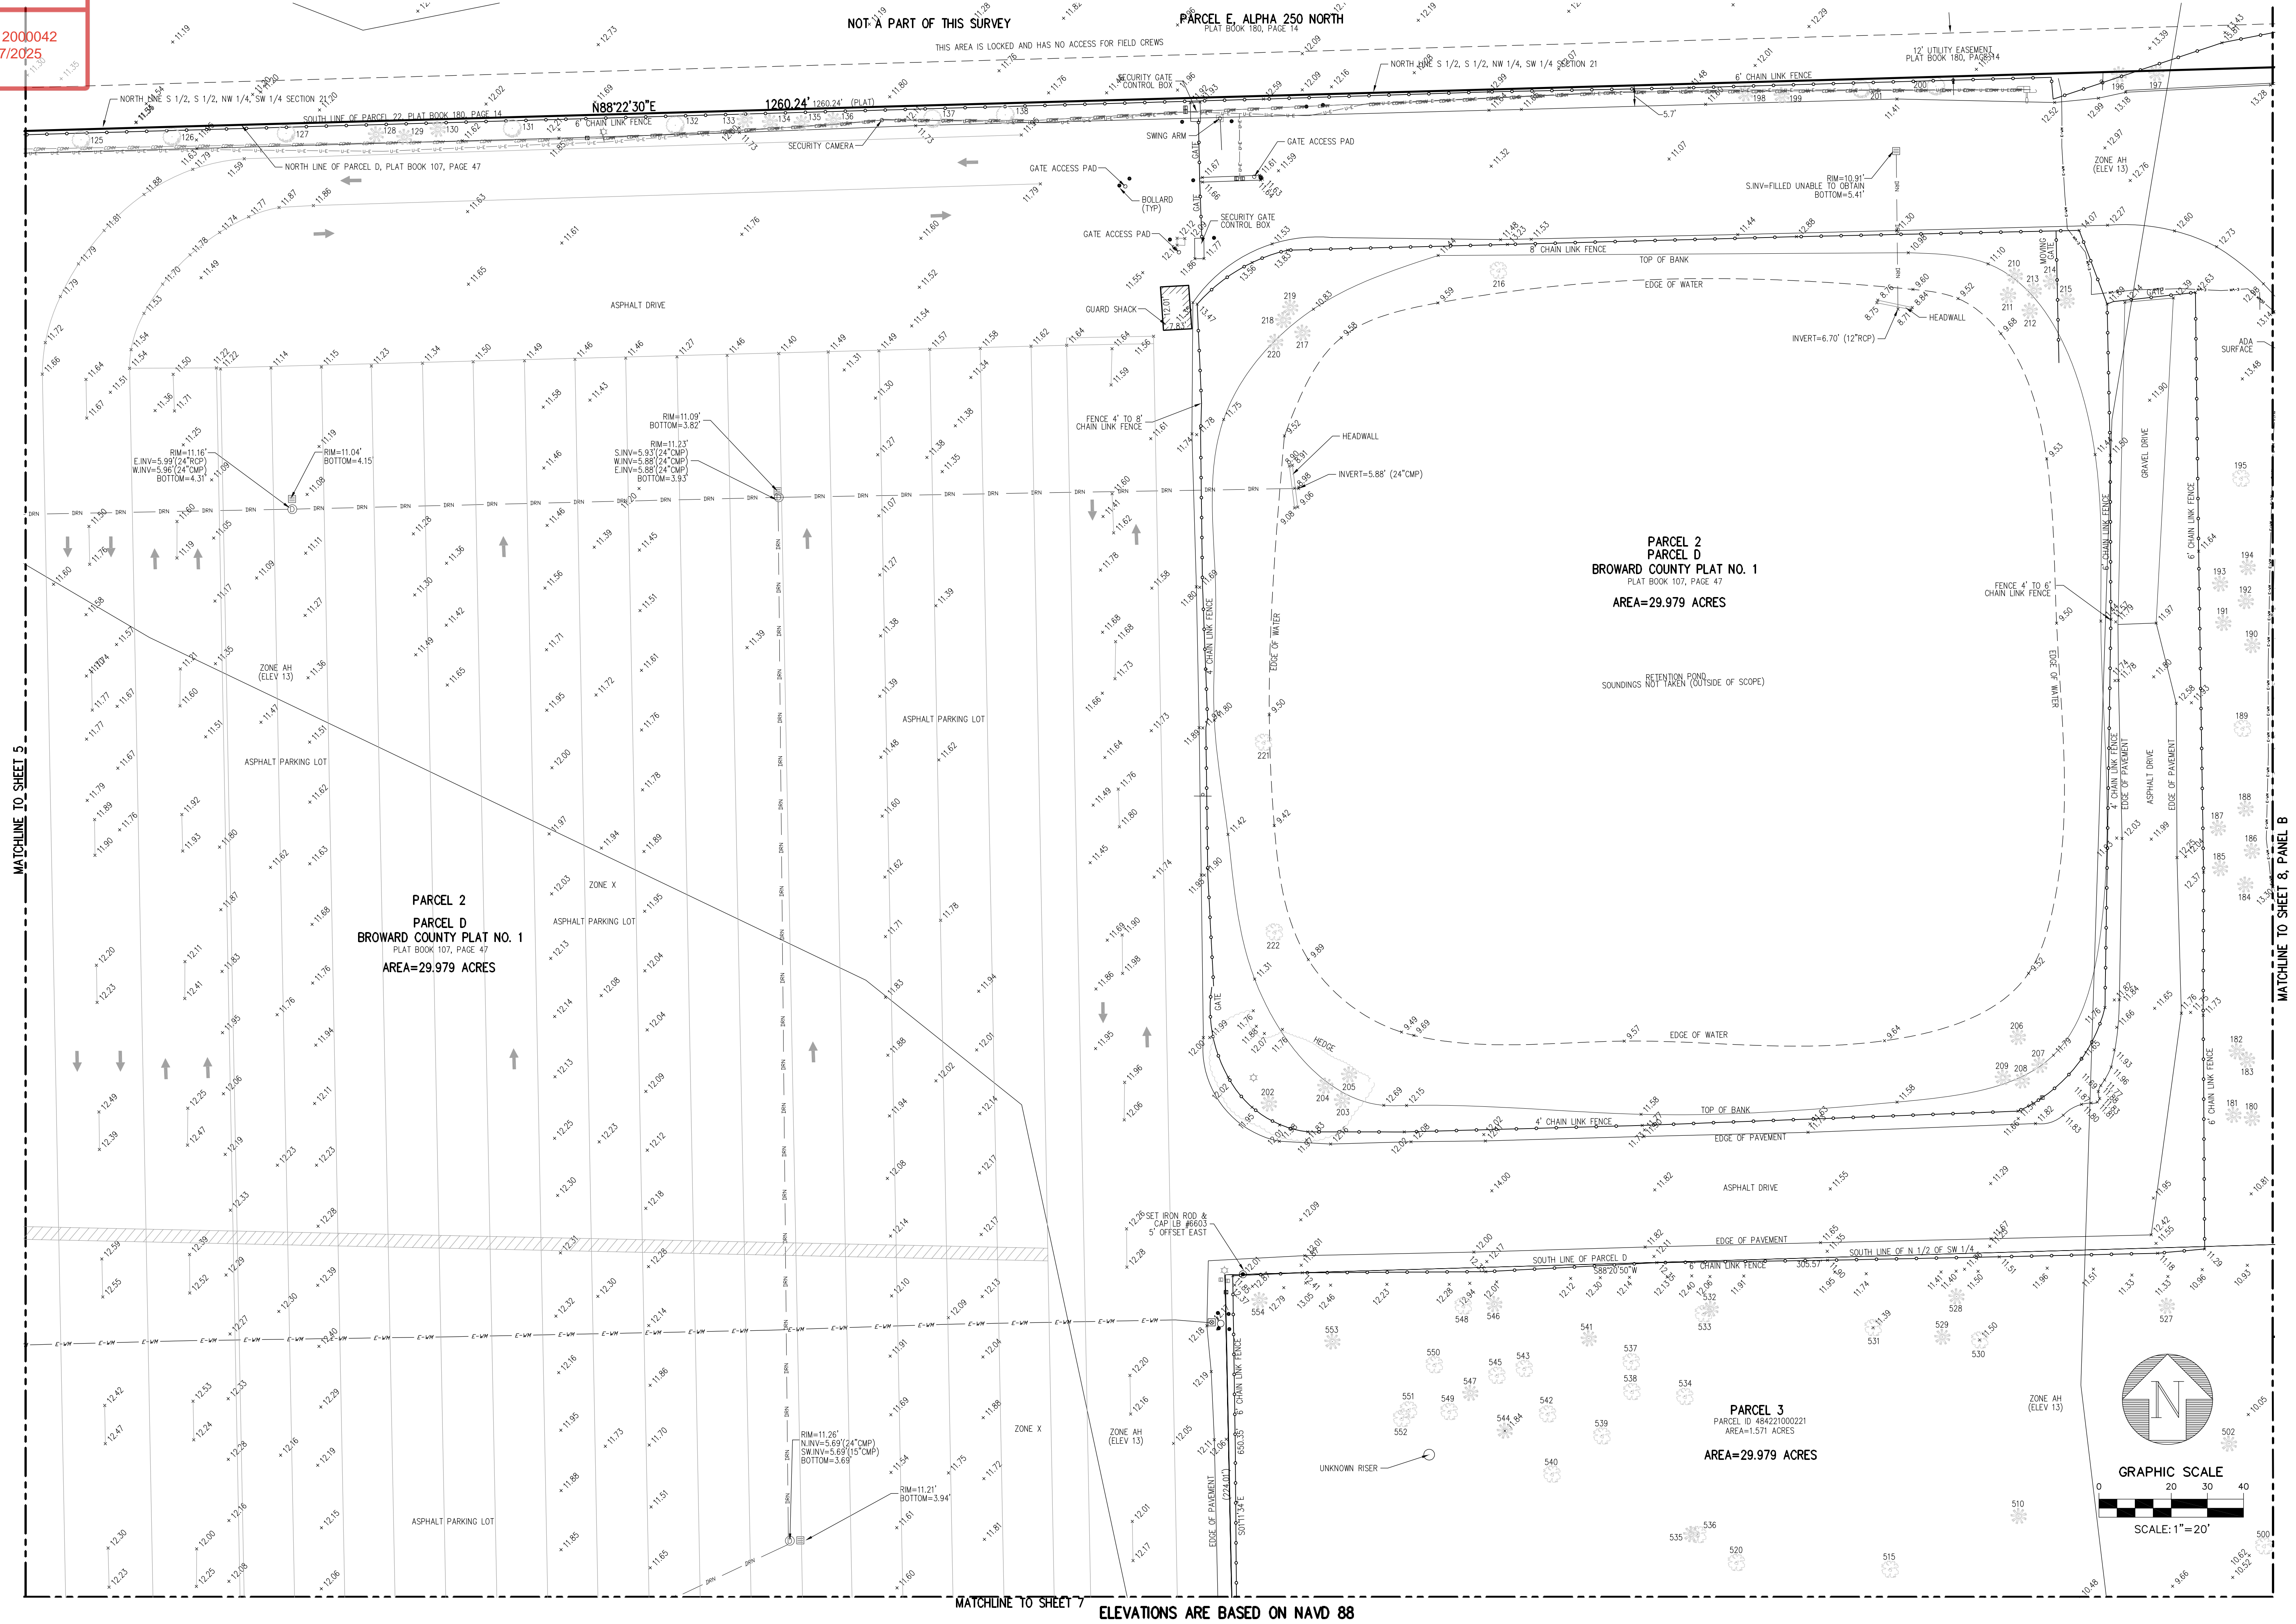

2	6-6-24	SURVEY UPDATED		MKA
1	2-5-24	FLOOD ZONES ADDED		MKA
NO.	DATE	REMARKS		BY

©COPYRIGHT 2022 BY
ENGINEUITY GROUP, INC. THIS
DRAWING IS PROVIDED FOR
INFORMATIONAL PURPOSES
ONLY, UNLESS SIGNED AND
SEALED BY A REGISTERED
PROFESSIONAL SURVEYOR AND
MAPPER REPRESENTING
ENGINEUITY GROUP, INC.

BROWARD COUNTY BOARD OF COUNTY COMMISSIONERS
3201 W COPANS ROAD
POMPANO BEACH, FLORIDA 33066



JOB NO. 21166.01		SCALE 1"=80'	CAD FILE 21166.01
			SIXX PROJECT 21166.01
			DRAWN JCM
			CHECKED CAR