


DRC

PZ25- 12000042
12/17/2025

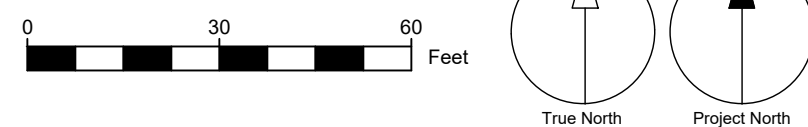


1 N University Dr, Plantation, FL, 33324

COPYRIGHT
This drawing has been prepared solely for the intended use, thus any reproduction or distribution for any purpose other than authorized by Arcadis is forbidden. Written dimensions shall have precedence over scaled dimensions. Contractors shall verify and be responsible for all dimensions and conditions on the job, and Arcadis shall be informed of any variations from the dimensions and conditions shown on the drawing. Shop drawings shall be submitted to Arcadis for general conformance before proceeding with fabrication.

Arcadis Professional Services (USA) Inc.

ISSUES		
No.	DESCRIPTION	DATE
A	SCHEMATIC DESIGN	2023-08-31
B	DO RELEASE	2024-03-29
C	DRC RELEASE	2024-05-29
D	50% CD PRICING RELEASE	2024-07-17
E	80% CD RELEASE	2024-10-14
F	DRC R3 RESUBMITTAL	2024-11-13
G	100% CD RELEASE	2024-12-16
H	ISSUED FOR SPA - MOD	2025-11-12

NOT FOR CONSTRUCTION

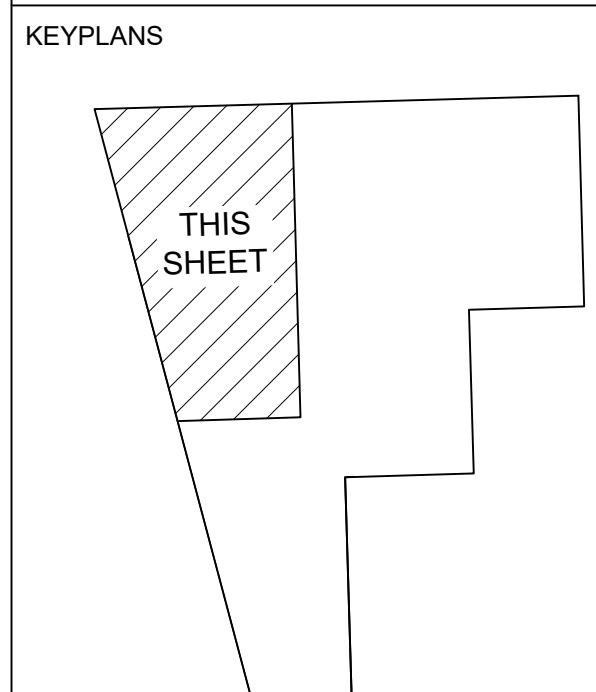

CONSULTANTS

ARCHITECT:
ARCADIS
7000 N FEDERAL HWY - 2ND FLOOR
BOCA RATON, FL 33487
(561) 996-2000
CONTACT: JAY KELLY
email: jay.kelly@arcadis.com

CIVIL ENGINEER:
ARCADIS
7000 N FEDERAL HWY - 2ND FLOOR
BOCA RATON, FL 33487
(561) 996-2000
CONTACT: PATRICIA RAMUDO
email: patricia.ramudo@arcadis.com

LANDSCAPE ARCHITECT:
ARCADIS
21 CUSTOM HOUSE ST - 3RD FLOOR
BOSTON, MA 02110
(617) 596-2000
CONTACT: PHIL COLLIERAN
email: phil.collieran@arcadis.com

SITE ELECTRICAL:
ARCADIS
421 FAYETTEVILLE STREET
SUITE 500
RALEIGH, NC 27601
(919) 851-4211
CONTACT: KEVIN SCHAEFER
email: kevin.schaefer@arcadis.com

STRUCTURAL ENGINEER FOR BUILDING 4:
JEZERNAC
1615 FORUM PL, 3A
WEST PALM BEACH, FL 33411
(561) 325-7229
CONTACT: LINDA NANYAKHARA
email: linda@jezernacgroup.com

STRUCTURAL ENGINEER FOR BUILDING 5:
JEZERNAC
2211 NE 64TH STREET
SUITE 200
FORT LAUDERDALE, FL 33308
(954) 771-6500
CONTACT: LINDA NANYAKHARA
email: linda@jezernacgroup.com

MEEP:
SMITH ENGINEERING CONSULTANTS
2161 PALM BEACH LAKES BLVD
SUITE 200
WEST PALM BEACH, FL 33411
(561) 616-2611
CONTACT: STEVE P. WICKHAM
email: steve@smithengineeringconsultants.com

SEAL

NOT TO BE FILED FOR RECORD UNLESS SIGNED AND DATED WITH THE ORIGINAL SEAL OF PATRICIA F. RAMUDO, FLORIDA P.E. #35798 FOR THE FIRM.

PRIME CONSULTANT

ARCADIS
7000 N Federal Highway
Boca Raton FL 33487 USA
tel 561 393 6555
www.arcadis.com

ENGINEER'S CERT. OF AUTH. #35798
LANDSCAPE ARCHITECT

PROJECT
COPANS TRANSIT OPERATIONS FACILITY
3201 W Copans Road
Pompano Beach, FL

PROJECT NO:
136677

DRAWN BY:
CMP/JAR

CHECKED BY:
PFR

PROJECT MGR:
1" = 30'


APPROVED BY:
PFR

SHEET TITLE
PAVEMENT MARKING AND SIGNAGE PLAN

SHEET NUMBER
C6.2

ISSUE
H

Figure 2C-13. Object Markers

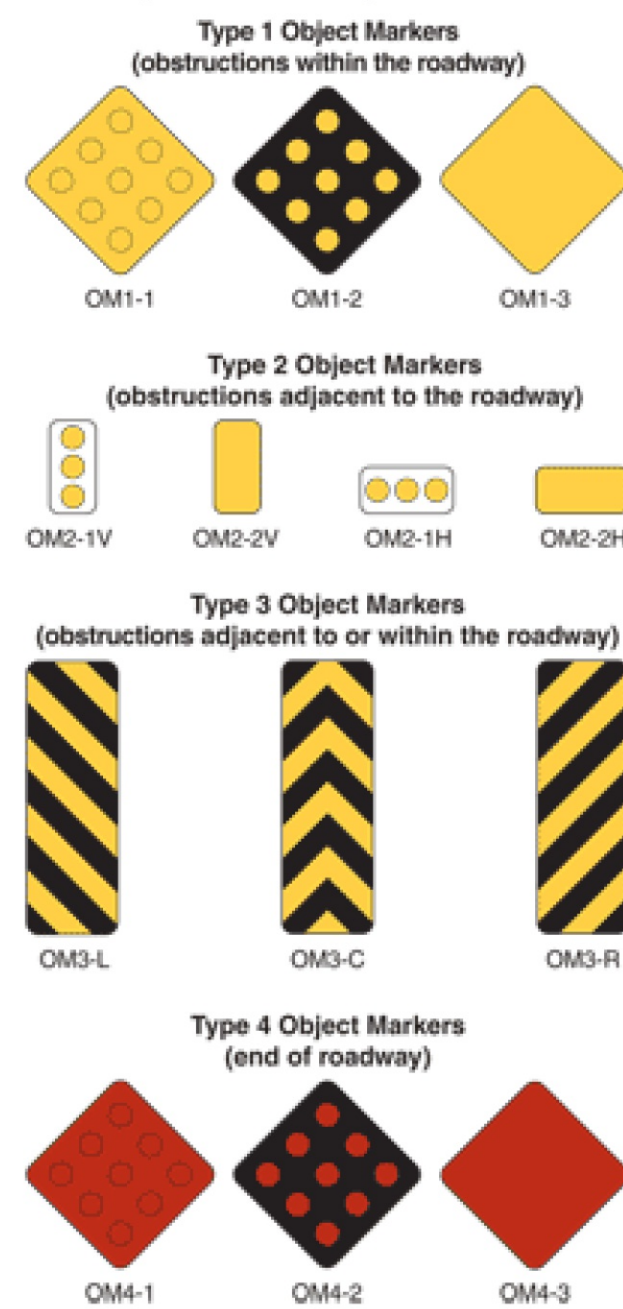

Type 1—a diamond-shaped sign, at least 18 inches on a side, consisting of either a yellow (OM1-1) or black (OM1-2) sign with nine yellow retroreflective devices, each with a minimum diameter of 3 inches, mounted symmetrically on the sign, or an all-yellow retroreflective sign (OM1-3).


Type 2—either a marker (OM2-1V or OM2-1H) consisting of three yellow retroreflective devices, each with a minimum diameter of 3 inches, arranged either horizontally or vertically on a white sign measuring at least 6 x 12 inches; or an all-yellow horizontal or vertical retroreflective sign (OM2-2V or OM2-2H), measuring at least 6 x 12 inches.

Type 3—a striped marker, 12 x 36 inches, consisting of a vertical rectangle with alternating black and retroreflective yellow stripes sloping downward at an angle of 45 degrees toward the side of the obstruction on which traffic is to pass. The minimum width of the yellow and black stripes shall be 3 inches.

Type 4—a diamond-shaped sign, at least 18 inches on a side, consisting of either a red (OM4-1) or black (OM4-2) sign with nine red retroreflective devices, each with a minimum diameter of 3 inches, mounted symmetrically on the sign, or an all-red retroreflective sign (OM4-3).

OBJECT MARKER DETAILS

N.T.S.

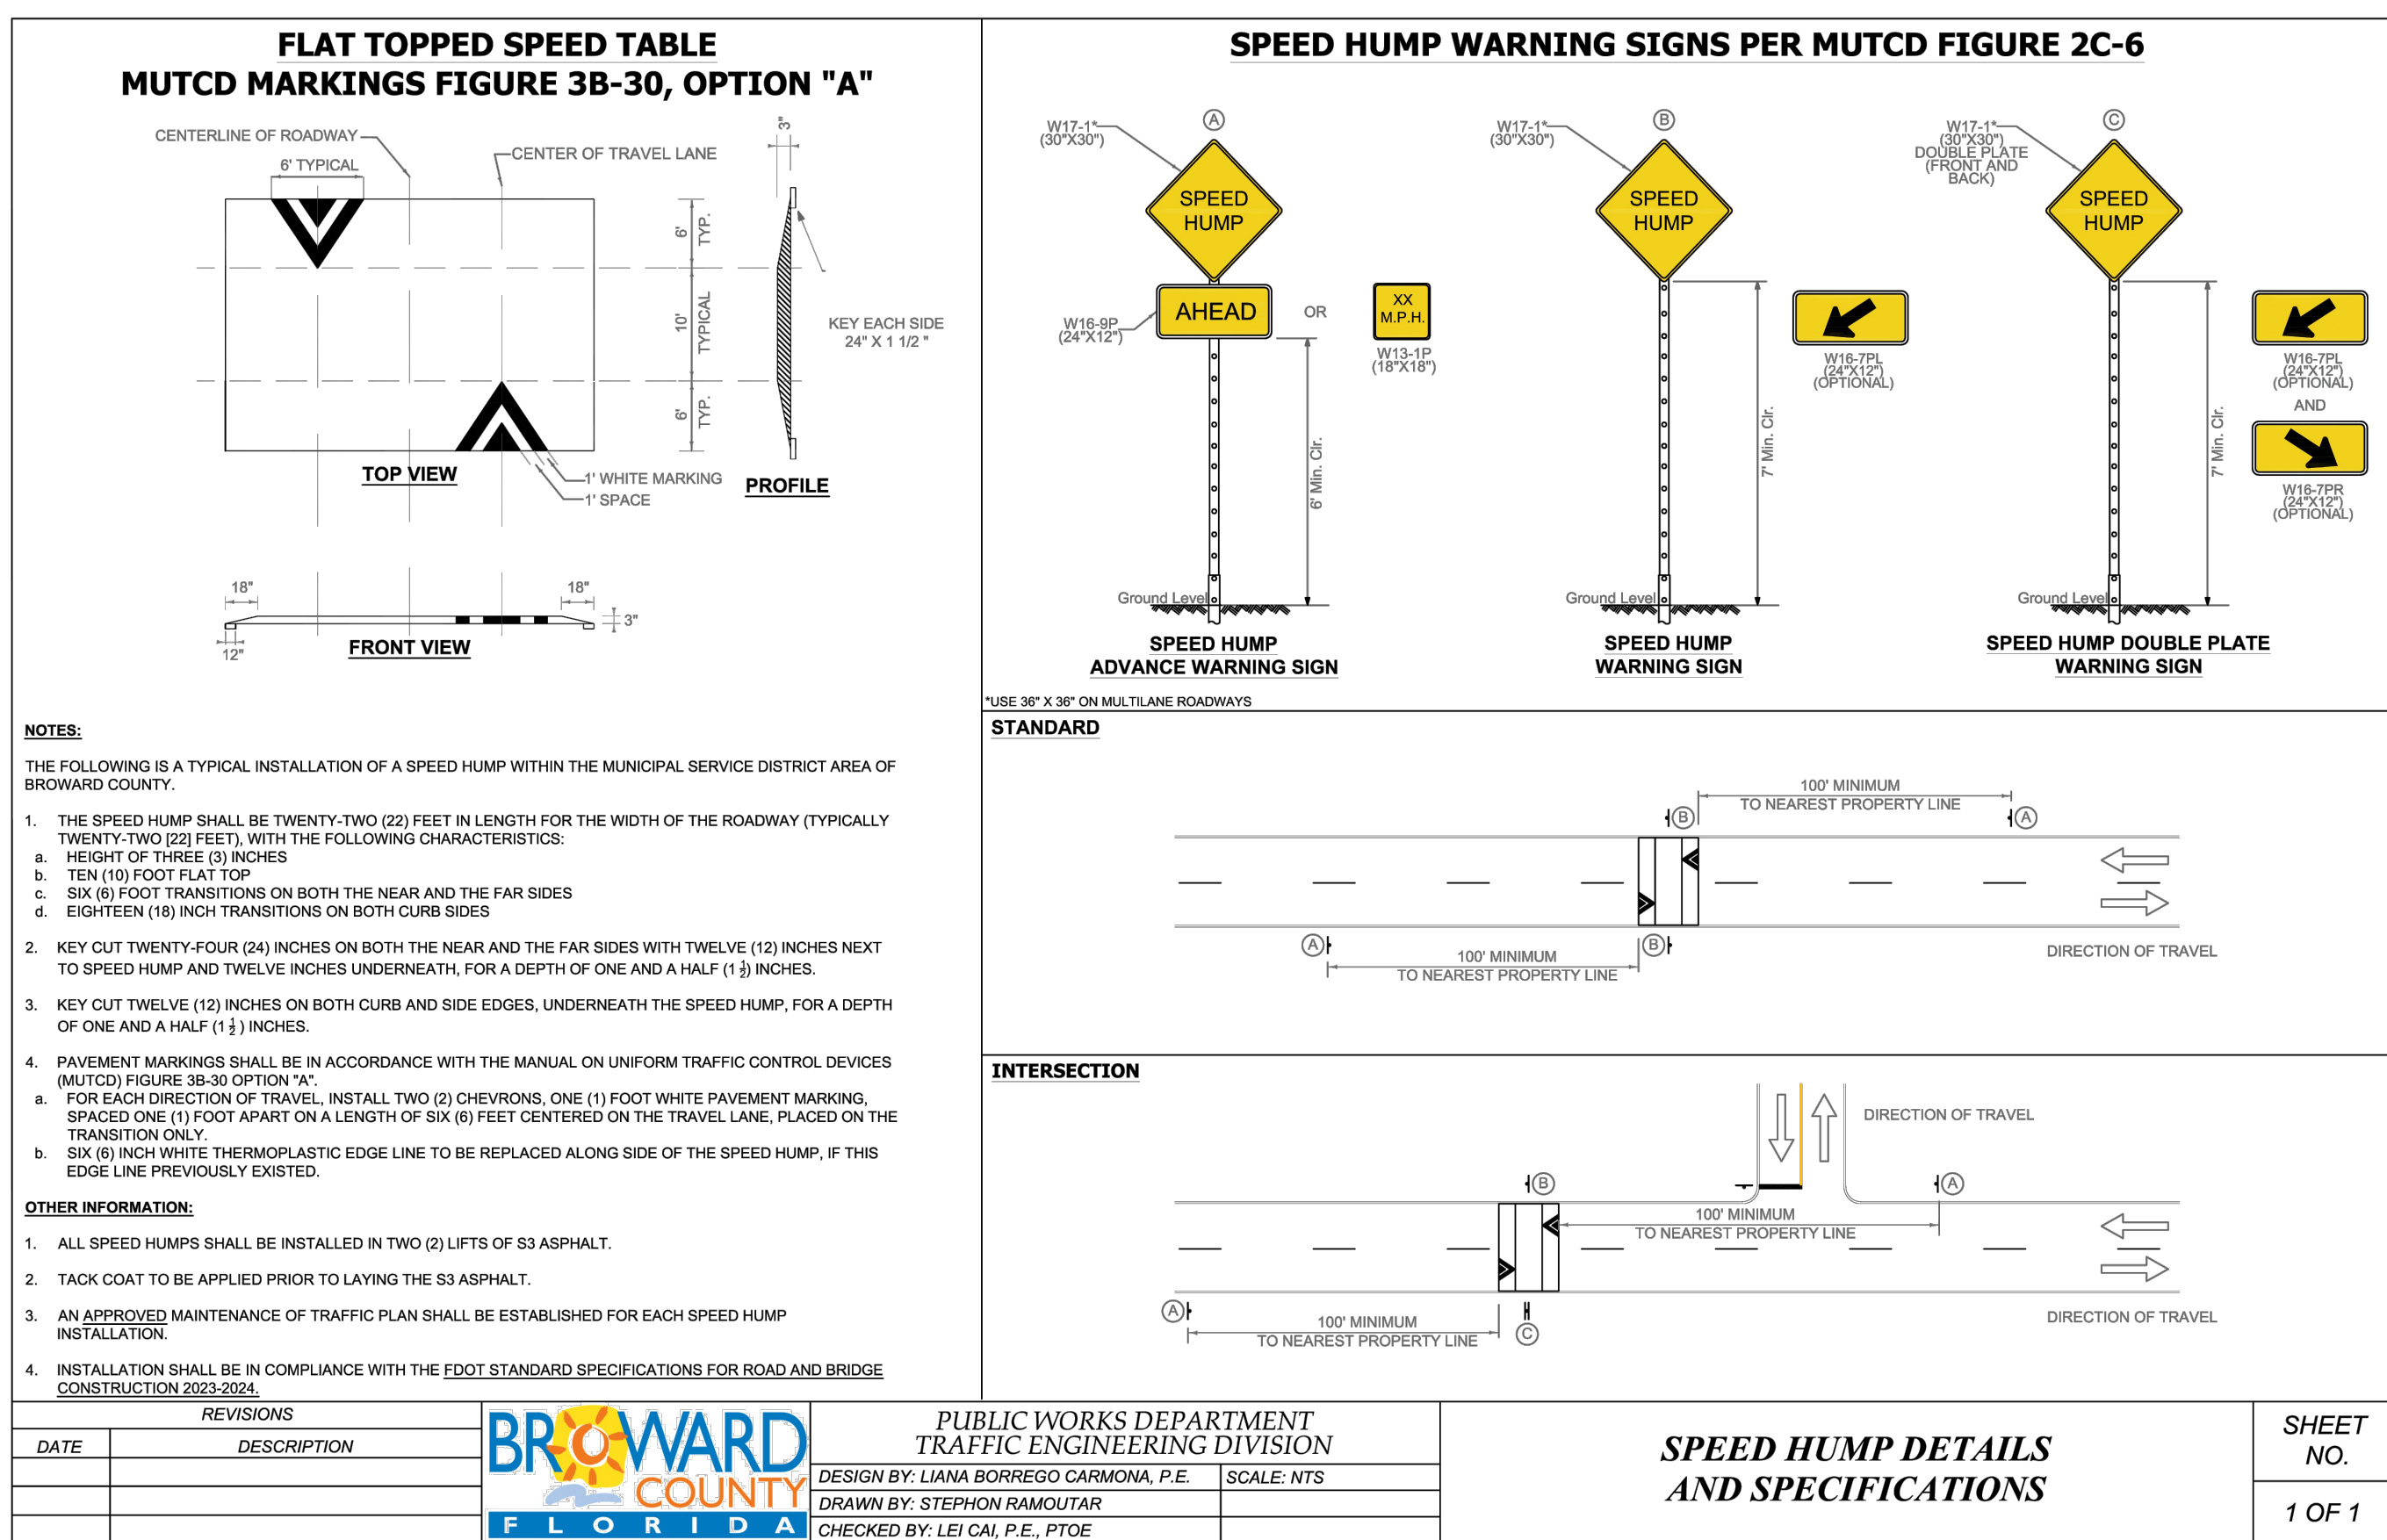

TYPICAL R1-5 SIGNS

N.T.S.

PATRICIA F. RAMUDO, State of Florida, Professional Engineer, License No. 35798

This item has been digitally signed and sealed by PATRICIA F. RAMUDO on the date indicated here.

Printed copies of this document are not considered signed and sealed and the signature must be verified on any electronic copies.

MATCHLINE SHEET C6.3

MATCHLINE SHEET C6.1