

DRC

PZ25- 12000042
12/17/2025

M

L

K

J

I

H

G

F



E

D

C

B

11/11/2025 7:38:03 PM

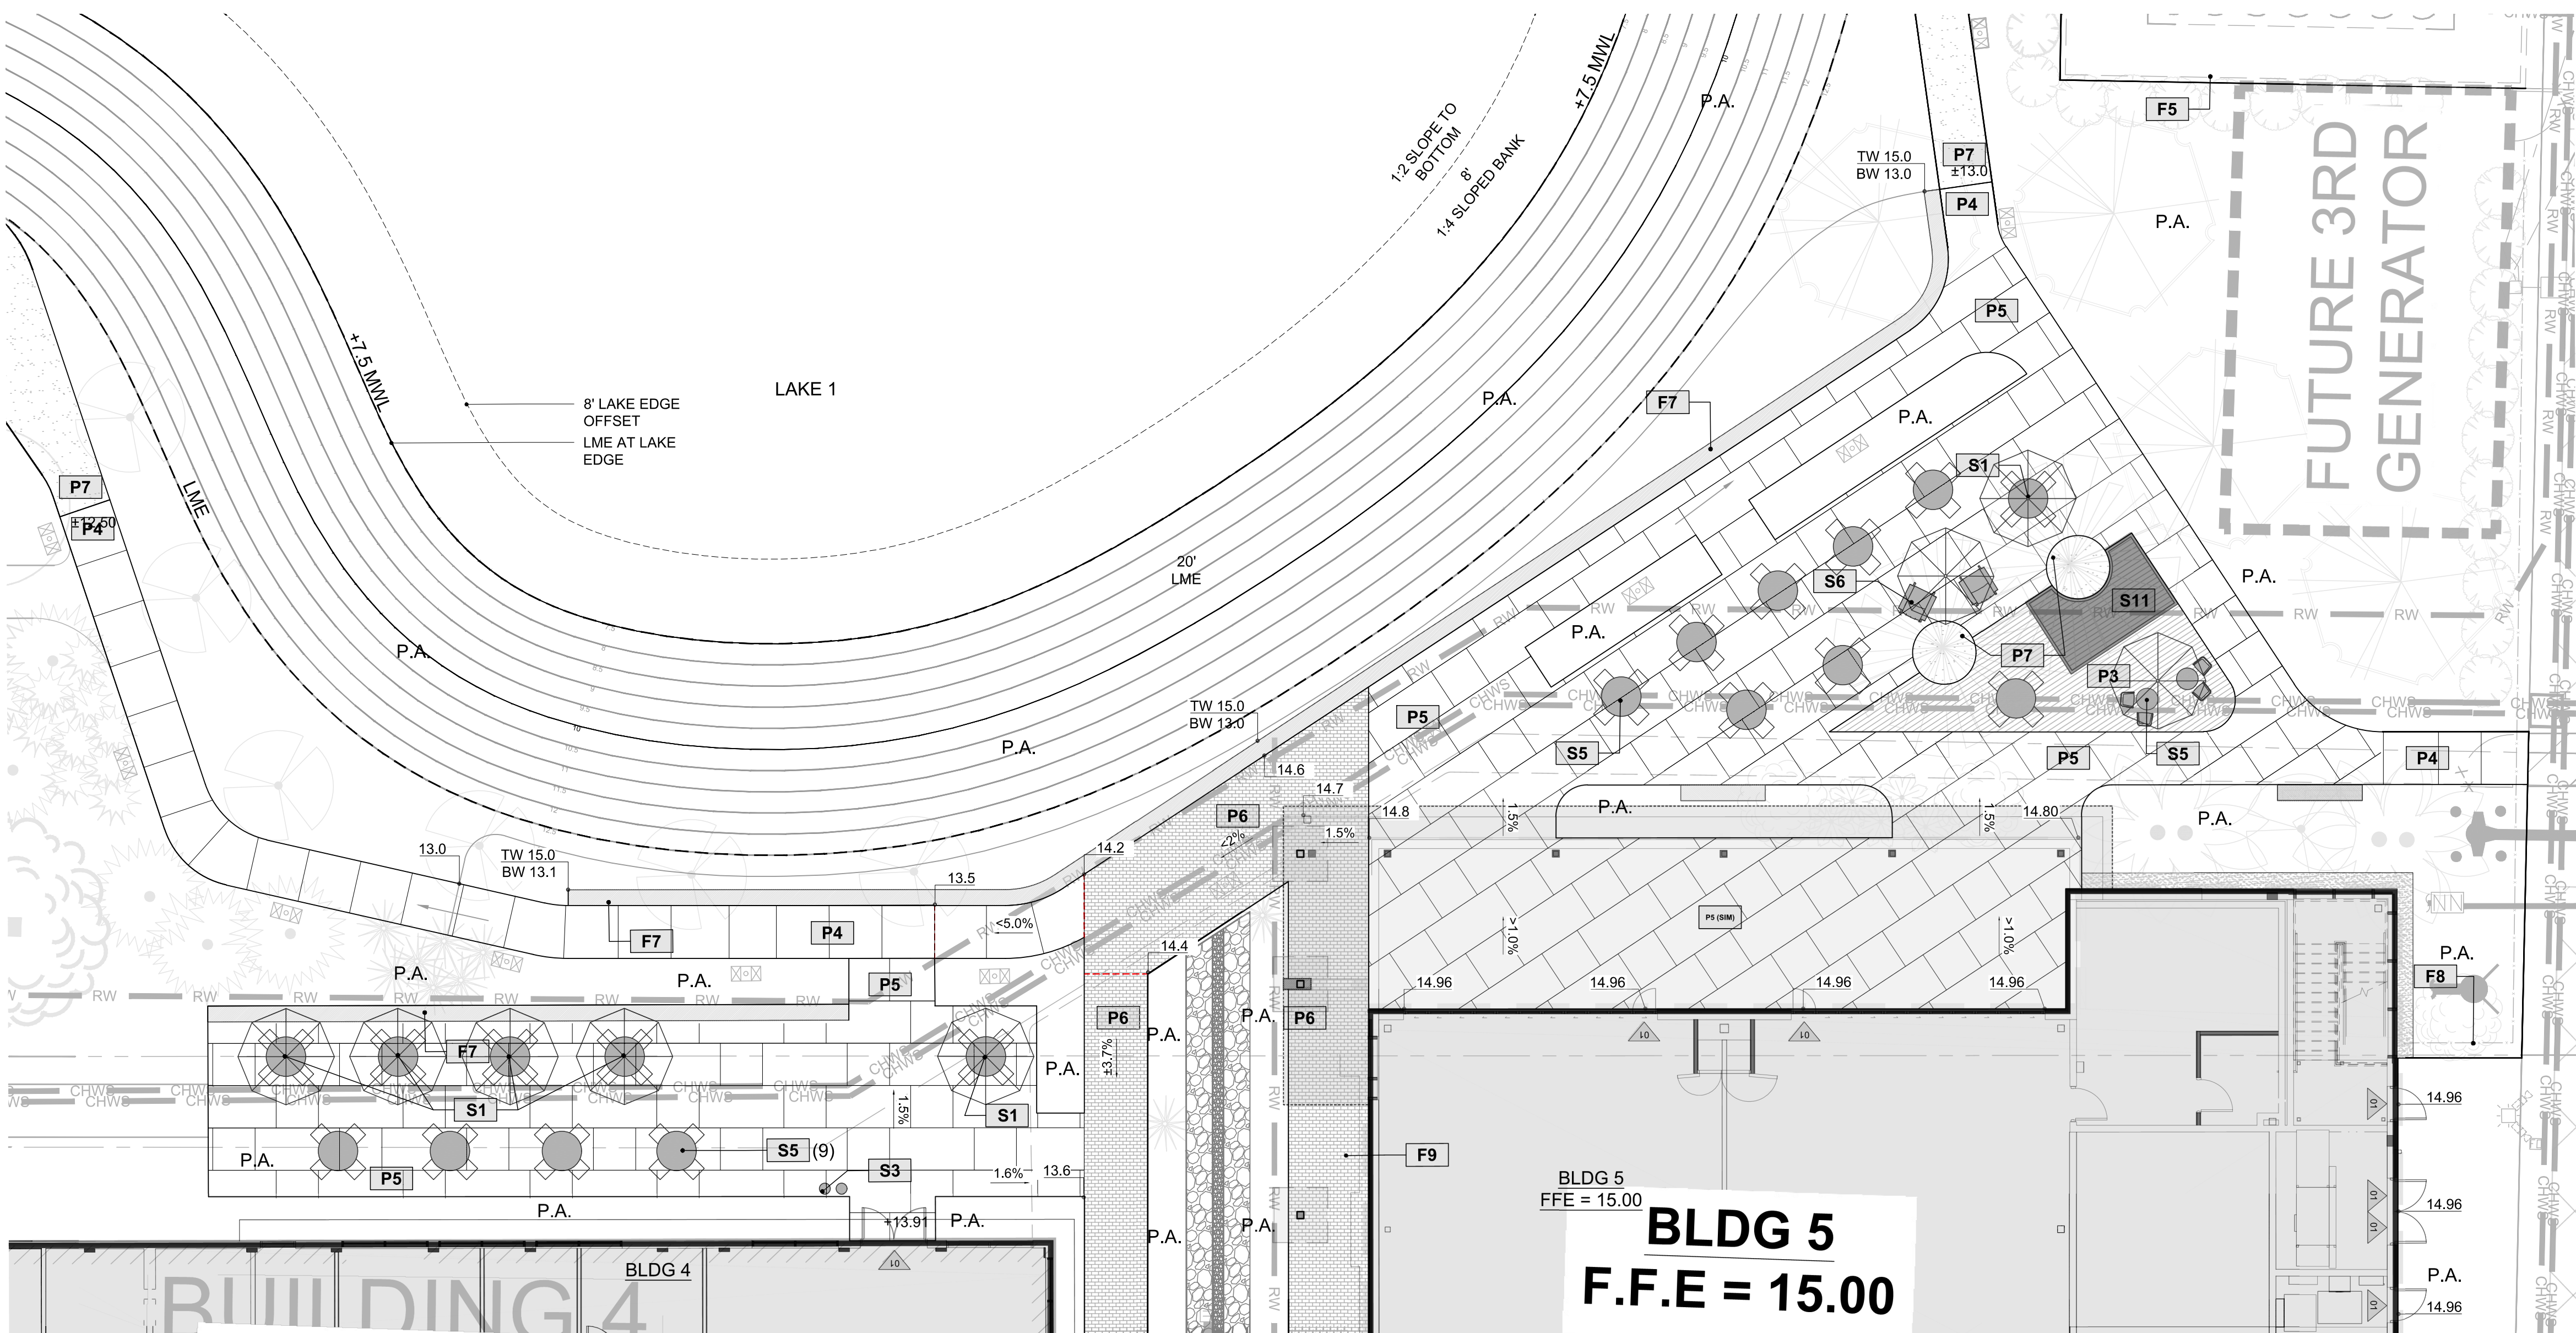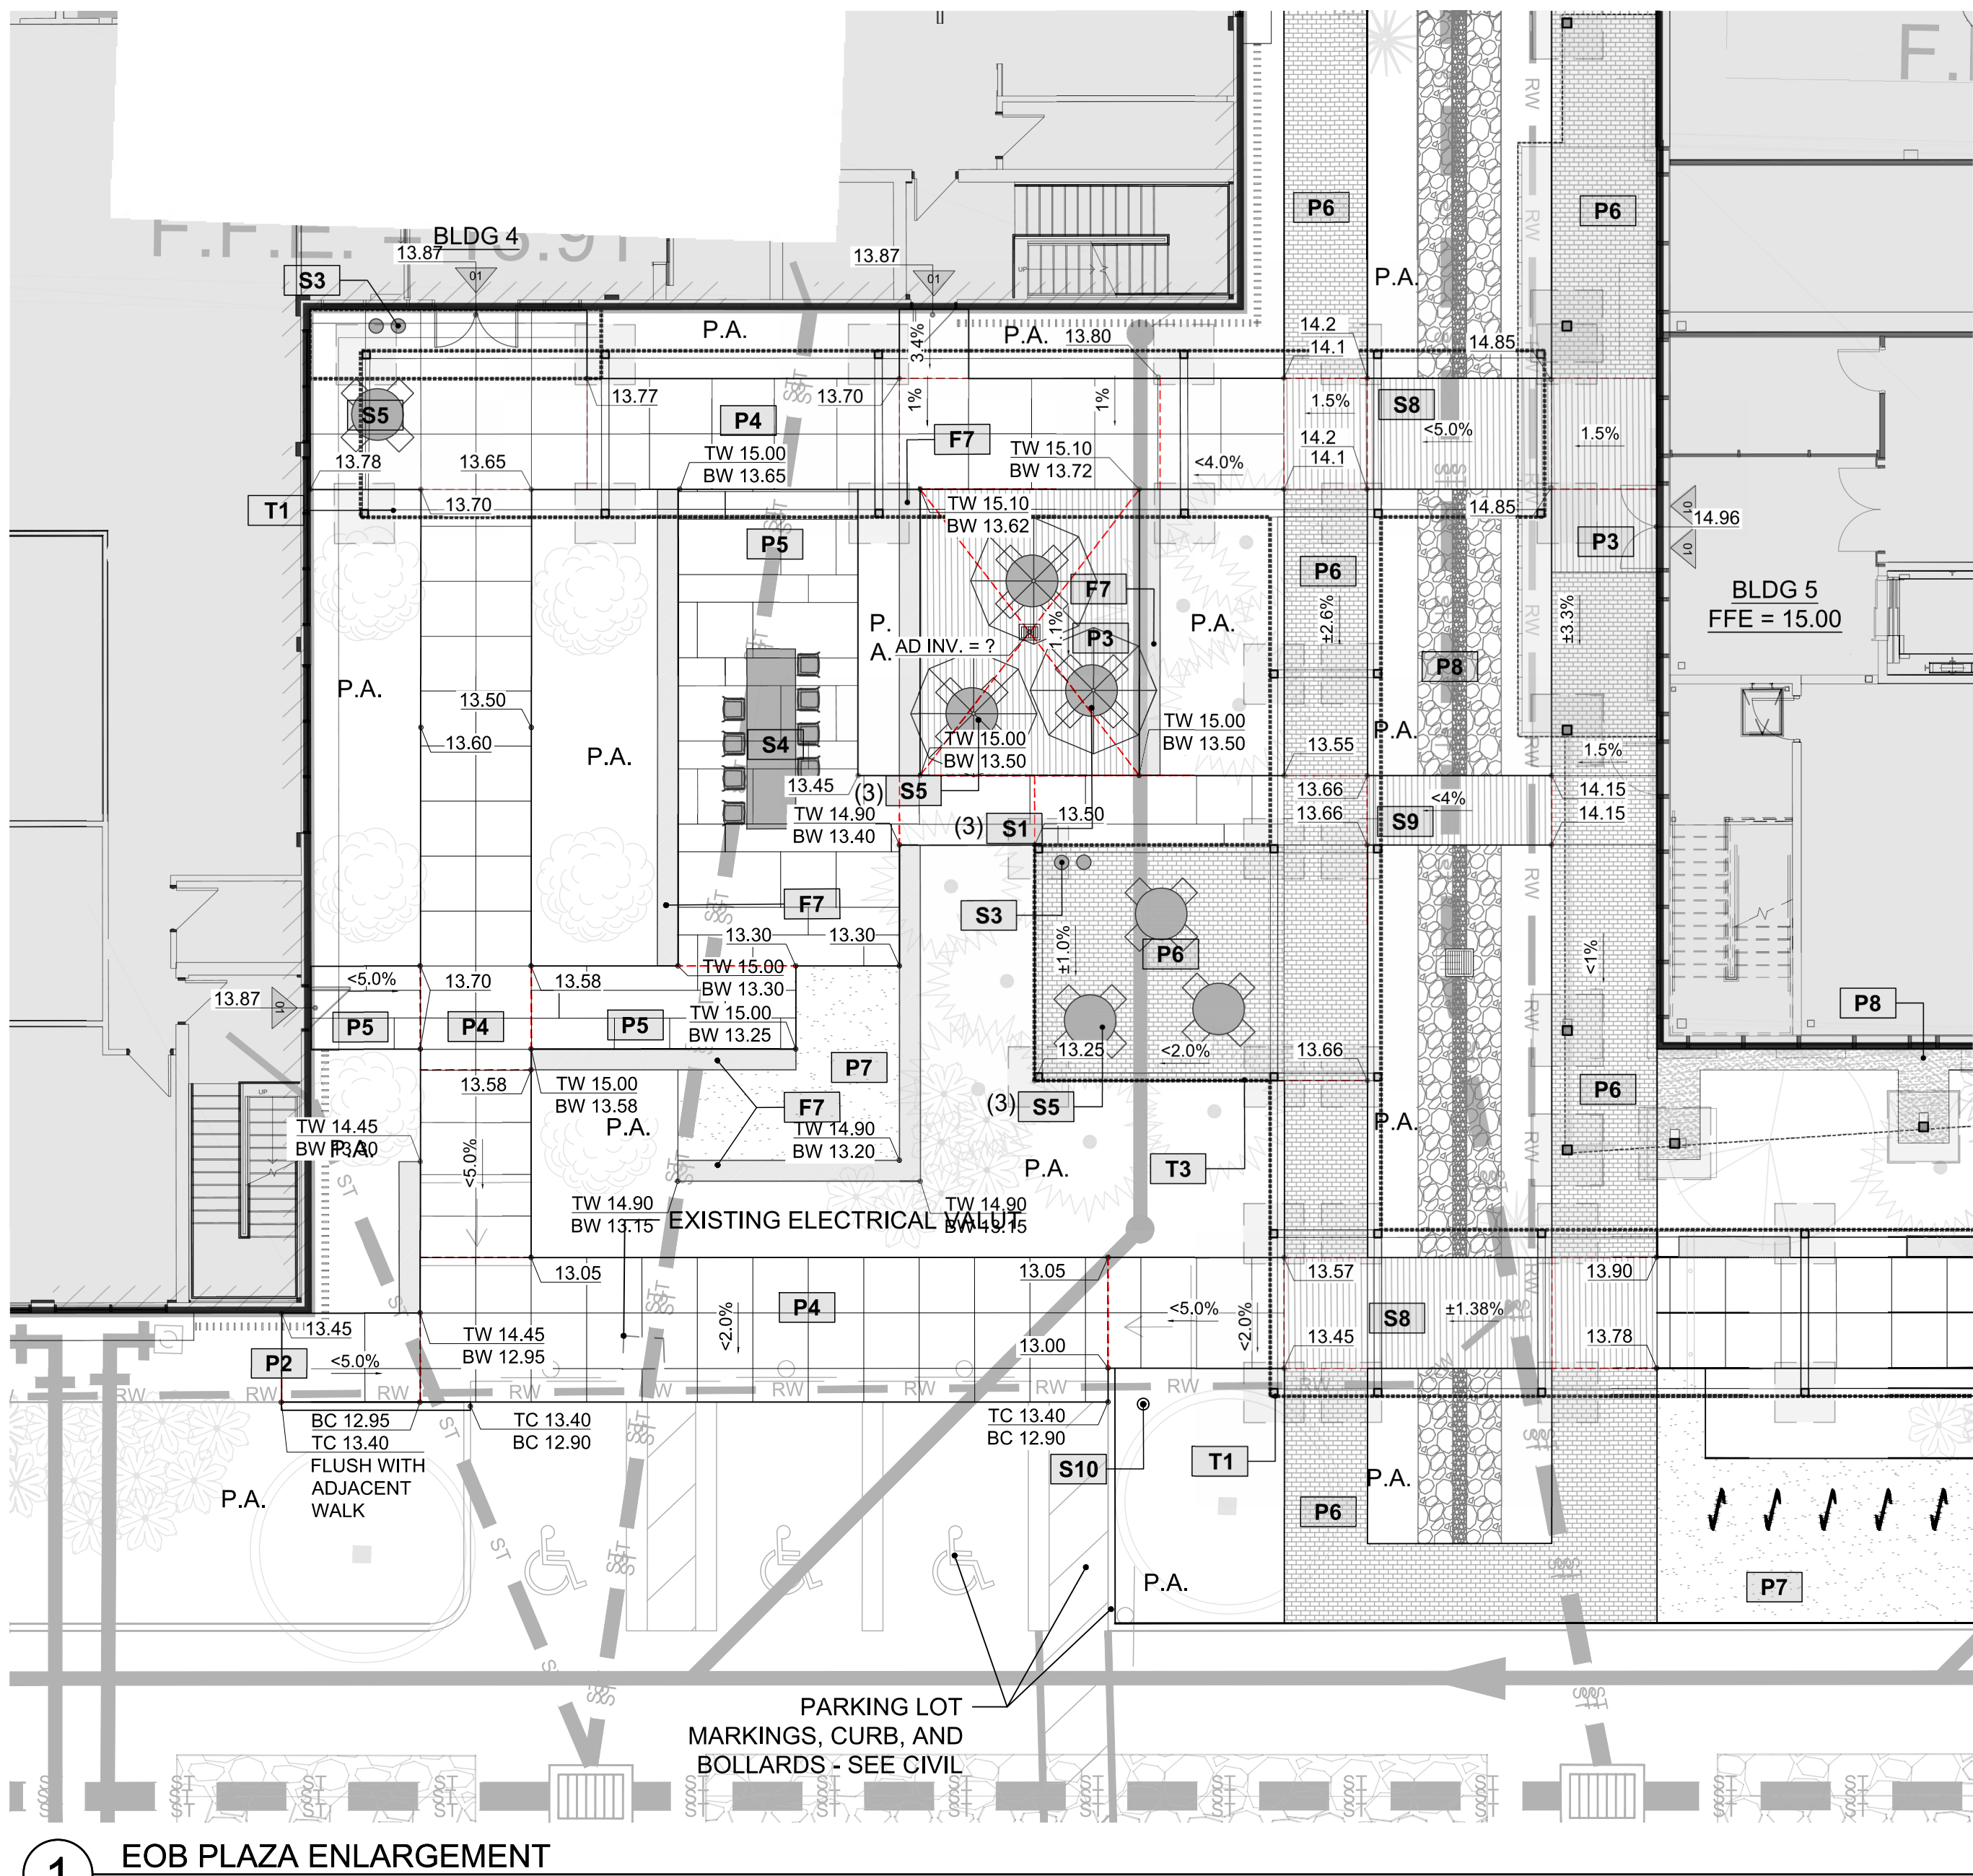

MATERIALS SCHEDULE

TAG	SYMBOL	DESCRIPTION	DETAIL #
HARDSCAPE			
P1		VEHICULAR SURFACE & CURBS, TYP	SEE CIVIL
P2		PEDESTRIAN SIDEWALK, TYP	SEE CIVIL
P3		PEDESTRIAN WOOD DECKING, TYP	
P4		PEDESTRIAN CONCRETE TYPE 1, TYP	
P5		PEDESTRIAN CONCRETE TYPE 2, TYP	
P6		PEDESTRIAN UNIT PAVING TYPE 1, TYP	
P7		STONE AGGREGATE SURFACE, TYP	
P8		STONE MULCH, TYP	
WALLS & FENCES			
F1		NEW ENTRY SIGNAGE	
F2		SECURITY WALL, TYP	SEE CIVIL
F3		SECURITY FENCE, TYP	SEE CIVIL
F4		SECURITY FENCE GATE, TYP	SEE CIVIL
F5		10' HT. LOUVER SCREEN FENCE, TYP	
F6		10' HT. LOUVER SCREEN GATE, TYP	
F7		PRECAST CONCRETE SEATWALL, TYP	
F8		FENCE, TYP	SEE CIVIL
F9		WOOD TOP BENCH	
F10		METAL EDGE	
SHADE STRUCTURES - ALL TO INCLUDE INTEGRATED LIGHTING			
T1		LINEAR SHADE STRUCTURE, TYP	
T2		SHELTER, TYP	
T3		POD SHADE STRUCTURE, TYP	
T4		SHELTER, TYP	
FURNISHINGS & FEATURES			
S1		UMBRELLA, TYPICAL	SEE SPEC
S2		LAKE WATER FEATURE	
S3		TRASH & RECYCLING RECEPTACLES, TYPICAL	
S4		COMMUNAL SEATING, TYPICAL	SEE SPEC
S5		CAFE SEATING, TYPICAL	SEE SPEC
S6		ADIRONDACK CHAIR, TYPICAL	SEE SPEC
S7		BIKE RACK, TYPICAL	
S8		PEDESTRIAN BRIDGE TYPE 1, TYP	
S9		PEDESTRIAN BRIDGE TYPE 2, TYP	
S10		FLAG POLE	
S11		WOOD PLATFORM	
EQUIPMENT & SIGN			
E1		GENERATOR	SEE MEP
E2		GENERATOR	SEE MEP
E3		TABLETOP CROSSING	SEE CIVIL
	P.A.	PLANTED AREA - SEE PLANTING PLANS	

CLIENT

BROWARD COUNTY
Transit
1 N University Dr, Plantation, FL, 33324

COPYRIGHT

This drawing has been prepared solely for the intended use, thus any reproduction or distribution for any purpose other than authorized by Arcadis is forbidden. Written dimensions shall have precedence over scaled dimensions. Contractors shall verify and be responsible for all dimensions and conditions on the job, and Arcadis shall be informed of any variations from the dimensions and conditions shown on the drawing. Shop drawings shall be submitted to Arcadis for general conformance before proceeding with fabrication.

Arcadis Professional Services (USA) Inc.

ISSUES

No.	DESCRIPTION	DATE
A	SD Release	2023-08-31
B	DD Release	2024-03-29
C	DRC RELEASE	2024-05-28
D	50% CD PRICING RELEASE	2024-07-17
E	80% CD Release	2024-10-14
F	100% CD QA/QC RELEASE	2024-11-27
G	100% CD RELEASE	2024-12-16
H	100% CD QA/QC	2025-10-17
I	ISSUED FOR SPA-MOD	2025-11-12

SITE KEYPLAN

PROPERTY LINE

BUFFER LINE

SETBACK LINE

ARCHITECTS

ARCADIS
ARCADIS
7000 N FEDERAL HWY - 2ND FLOOR
BOCA RATON, FL 33487
(561) 956-8000
contact: JEFF KELLY
email: jay.kelly@arcadis.com

CIVIL ENGINEER

ARCADIS
ARCADIS
7000 N FEDERAL HWY - 2ND FLOOR
BOCA RATON, FL 33487
(561) 956-8000
contact: PATRICIA RAMALHO
email: patricia.ramalh@arcadis.com

LANDSCAPE ARCHITECTS

ARCADIS
ARCADIS
21 CUSTOM HOUSE ST - 3RD FLOOR
BOSTON, MA 02115
(617) 596-2500
contact: PHIL COLLIERAN
email: phil.colleran@arcadis.com

SITE ELECTRICAL

ARCADIS
ARCADIS
421 FAYETTEVILLE STREET
SUITE 100
RALEIGH, NC 27601
(919) 801-4211
contact: KEVIN SCHAEFER
email: kevin.schaefer@arcadis.com

STRUCTURAL ENGINEER FOR BUILDINGS

JEZERNIAK GROUP
JEZERNIAK GROUP
1615 FORUM PL, 3A
WEST PALM BEACH, FL 33411
CONTACT: BILLY RANCLA
email: btrank@jezerniagroup.com

STRUCTURAL ENGINEER FOR LANDSCAPE

LANDSCAPE ENGINEERING INC.
LANDSCAPE ENGINEERING INC.
2211 NE 6TH STREET
SUITE 100
FORT LAUDERDALE, FL 33308
(954) 777-0620
CONTACT: LAKSHMI MANIYARANKAR
EMAIL: LYE@LYENGINEERING.COM

MEP/PE

SMITH ENGINEERING CONSULTANTS
SMITH ENGINEERING CONSULTANTS
2161 PALM BEACH LAKES BLVD
SUITE 312
WEST PALM BEACH, FL 33409
(561) 656-3811
contact: STEVE P. HOCKMAN
email: steve@smithengineeringconsultants.com

PRIME CONSULTANT

ARCADIS
7000 N Federal Highway
Boca Raton, FL 33487 USA
tel: 561 333 6555
www.arcadis.com

PROJECT

COPANS TRANSIT OPERATIONS FACILITY
3201 W Copans Road
Pompano Beach, FL

PROJECT NO:

136677

DRAWN BY:

DB

CHECKED BY:

XX

SCALE:

AS SHOWN

APPROVED BY:

XX

SHEET TITLE

LANDSCAPE ENLARGEMENTS

SHEET NUMBER

L4.01

ISSUE

I

NOTE: IF SHEET IS LESS THAN 30in x 42in, IT IS A REDUCED PRINT.

File Location: C:\Users\wag17002\ACCD\048181 - DT Services\136677_Copans_Transit\2025\Project Files\05-landscape\sheet_L4-ENL-C-25.dwg Last Saved: November 11, 2025, by wag1770 Plotted: Tuesday, November 11, 2025 7:34:03 PM by Kross, James