


DRC

PZ25- 12000042  
12/17/2025

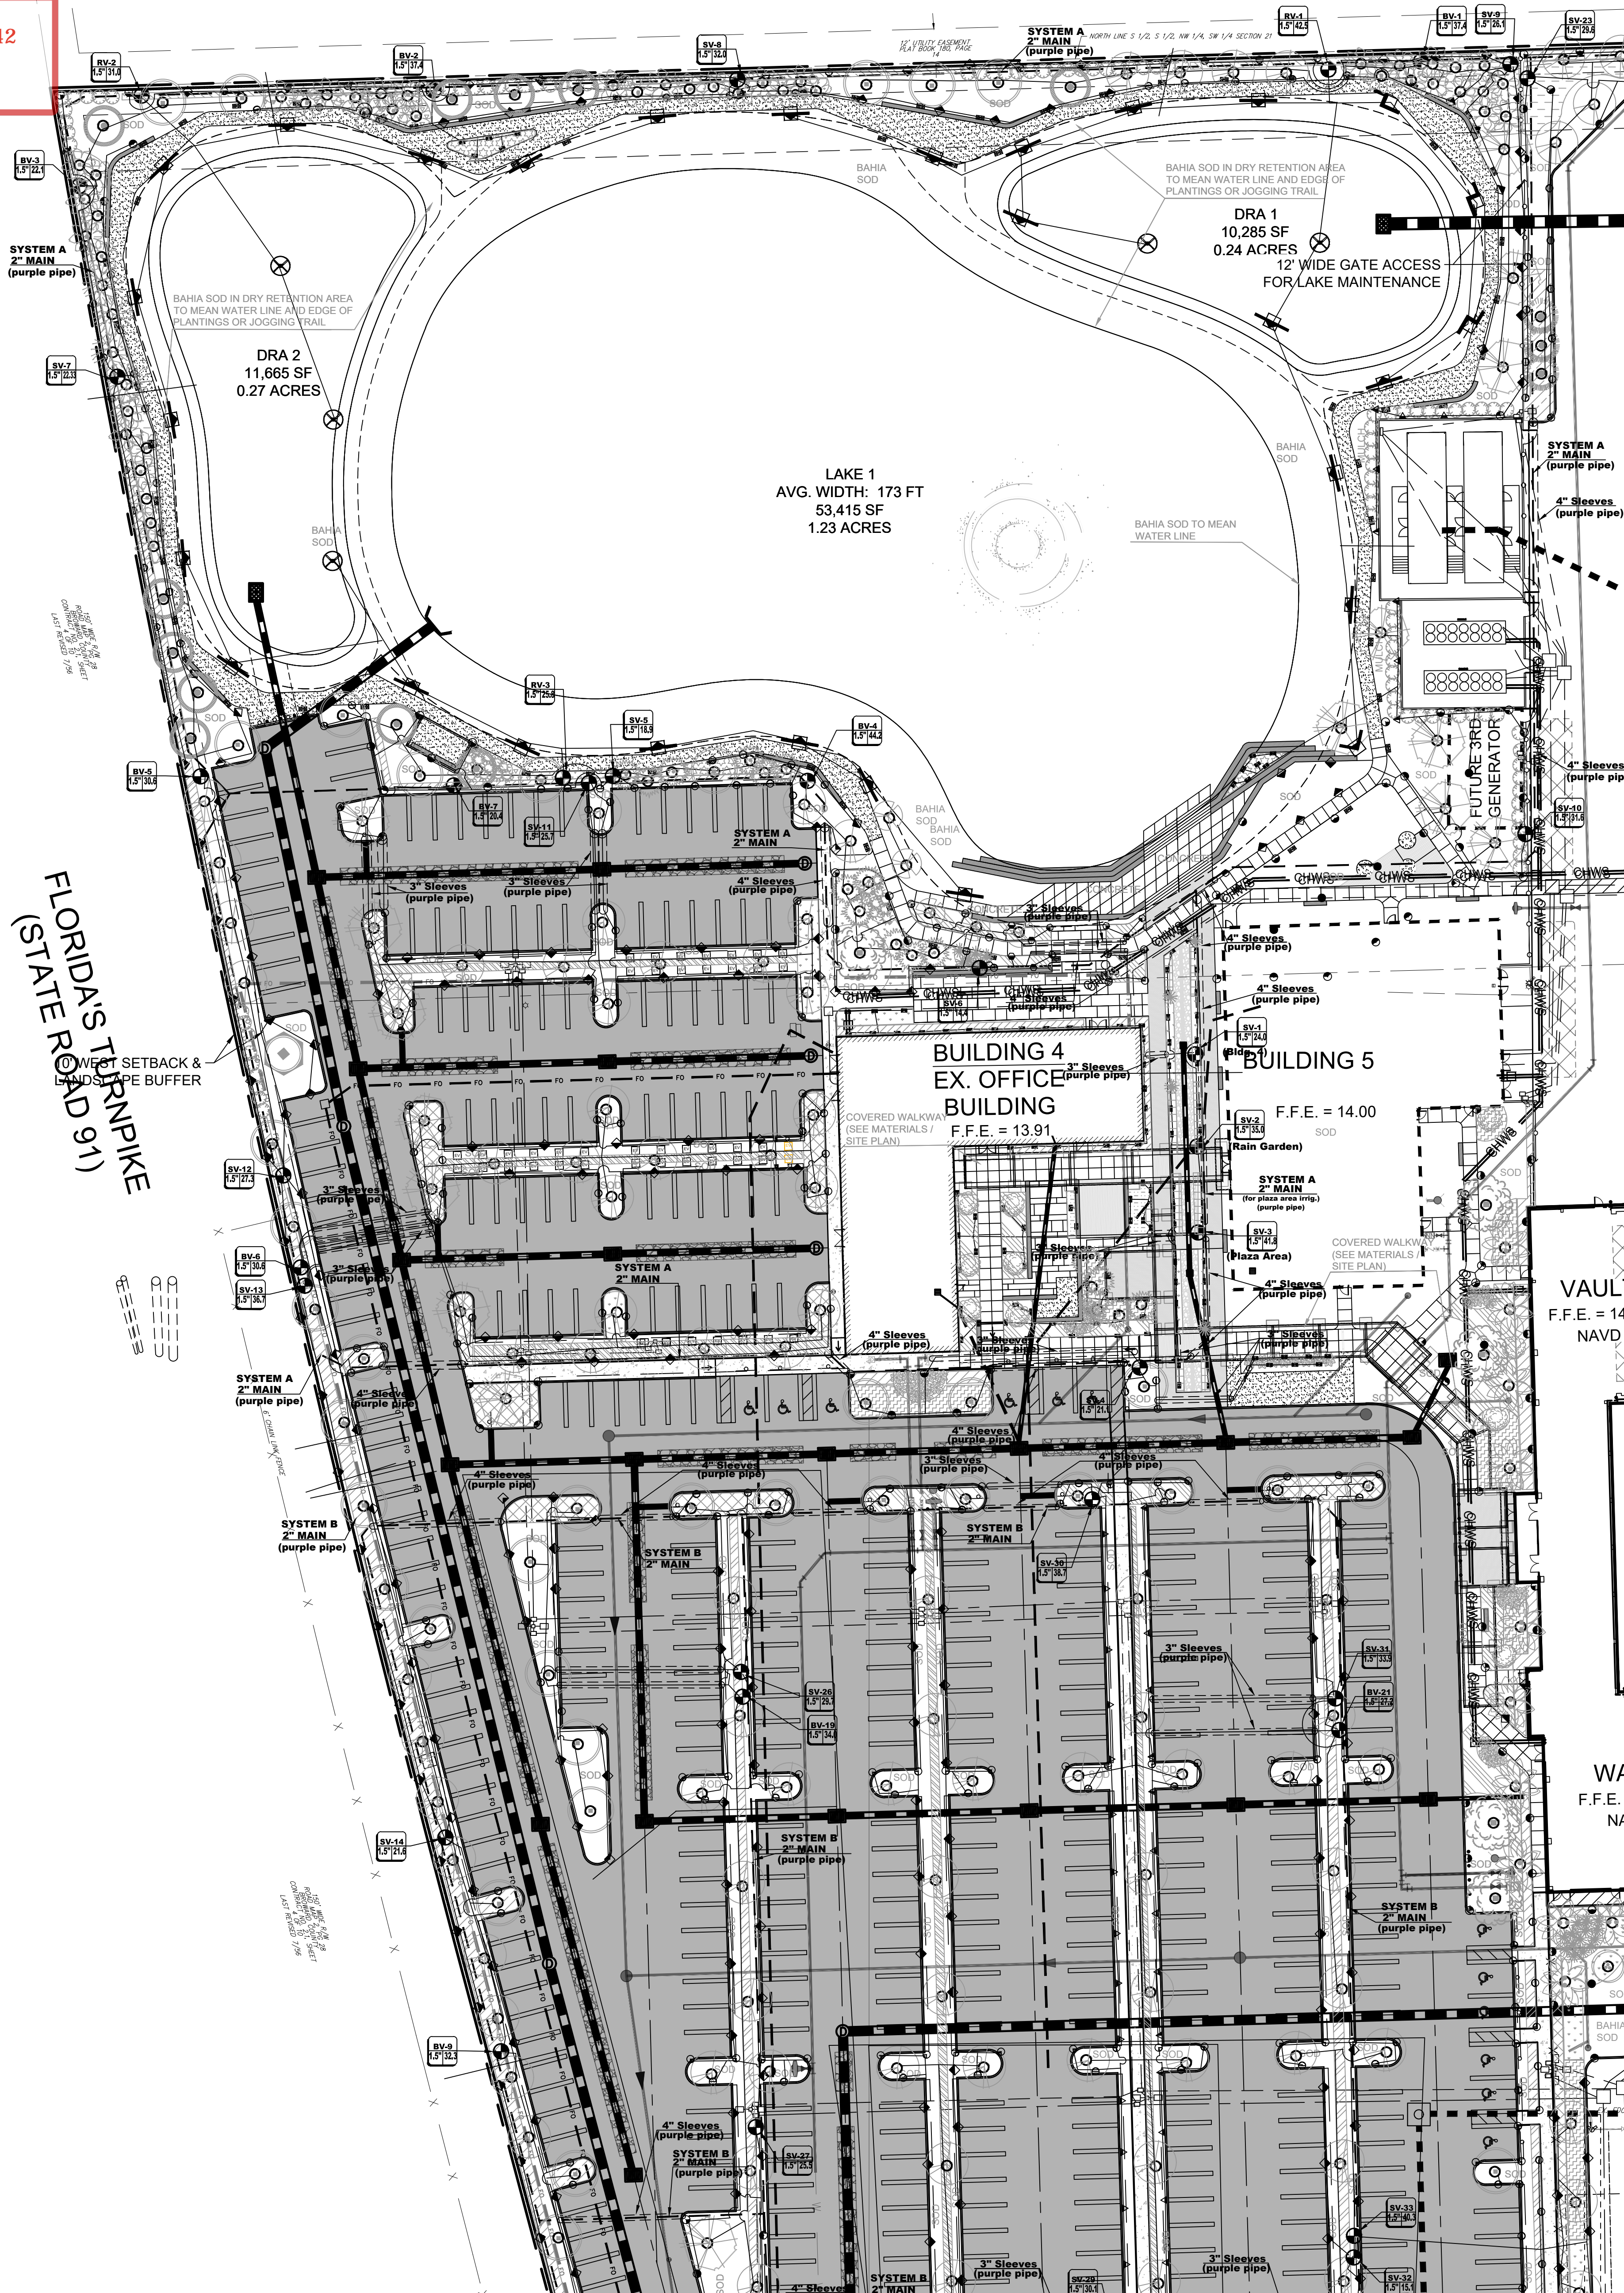

MATCHLINE SHEET L3.3

MATCHLINE SHEET L3.1

VAULT  
F.F.E. = 14  
NAVD

W/F  
F.F.E. = N2

CLIENT  
**BROWARD COUNTY**  
*Transit*  
1 N University Dr, Plantation, FL, 33324

**COPYRIGHT**  
This drawing has been prepared solely for the intended use, thus any reproduction or distribution for any purpose other than authorized by Arcadis is forbidden. Written dimensions shall have precedence over scaled dimensions. Contractors shall verify and be responsible for all dimensions and conditions on the job, and Arcadis shall be informed of any variations from the dimensions and conditions shown on the drawing. Shop drawings shall be submitted to Arcadis for general conformance before proceeding with fabrication.  
Arcadis Professional Services (USA) Inc.

| ISSUES |                 |            |
|--------|-----------------|------------|
| No.    | DESCRIPTION     | DATE       |
| F.1    | AAC SUBMITTAL   | 2024-12-05 |
| G      | 100% CD RELEASE | 2024-12-16 |

KEYPLAN  
**NOT FOR CONSTRUCTION**  
THIS SHEET

**CONSULTANTS**  
**ARCHITECT:**  
**ARCADIS**  
ARCADIS  
7000 N FEDERAL HWY - 2ND FLOOR  
BOCA RATON, FL 33487  
(561) 996-8000  
contact: KAREN SHAH  
email: karen.shah@arcadis.com  
**LANDSCAPE PLACEMAKING:**  
**ARCADIS**  
ARCADIS  
21 CUSTON HOUSE ST - 3RD FLOOR  
BOSTON, MA 02110  
(617) 885-2000  
contact: FRANK COLLIERAN  
email: frank.collieran@arcadis.com  
**CIVIL ENGINEER:**  
**ARCADIS**  
ARCADIS  
7000 N FEDERAL HWY - 2ND FLOOR  
BOCA RATON, FL 33487  
(561) 996-8000  
contact: PATRICIA RAMILLO  
email: patricia.ramillo@arcadis.com  
**SITE ELECTRICAL:**  
**ARCADIS**  
ARCADIS  
421 FAYETTEVILLE STREET  
SUITE 312  
RALEIGH, NC 27601  
(919) 853-4471  
contact: KEVIN SCHAFER  
email: kevin.schafar@arcadis.com  
**STRUCTURAL ENGINEER:**  
**SMITH ENGINEERING CONSULTANTS**  
SMITH ENGINEERING CONSULTANTS  
2161 PALM BEACH LAKES BLVD  
SUITE 312  
WEST PALM BEACH, FL 33409  
(561) 836-3011  
contact: STEVE P. HODGMAN  
email: steve@smithengineeringconsultants.com  
**MEPP:**  
**MEPP**  
MEPP  
2161 PALM BEACH LAKES BLVD  
SUITE 312  
WEST PALM BEACH, FL 33409  
(561) 836-3011  
contact: STEVE P. HODGMAN  
email: steve@smithengineeringconsultants.com

SEAL

NOT TO BE FILED FOR RECORD UNLESS SIGNED AND DATED WITH THE ORIGINAL SEAL OF DESIRIA L. HERNANDEZ, FLORIDA L.A. #6668975 FOR THE FIRM

PRIME CONSULTANT

**ARCADIS**

7000 N Federal Highway  
Boca Raton FL 33487 USA  
tel 561 393 6555  
www.arcadis.com

ENGINEER'S CERT. OF AUTH. #6668  
LANDSCAPE L.C. #6600270

**PROJECT**  
**COPANS TRANSIT OPERATIONS FACILITY**  
3201 W Copans Road  
Pompano Beach, FL

**PROJECT NO:**  
136677  
**DRAWN BY:**  
DLH  
**CHECKED BY:**  
PC/KS  
**SCALE:**  
1" = 30'  
**APPROVED BY:**  
DLH

**SHEET TITLE**  
IRRIGATION PLAN NW

**SHEET NUMBER**  
IR1.2  
**ISSUE**  
G

