


DRC

PZ25- 12000042
12/17/2025

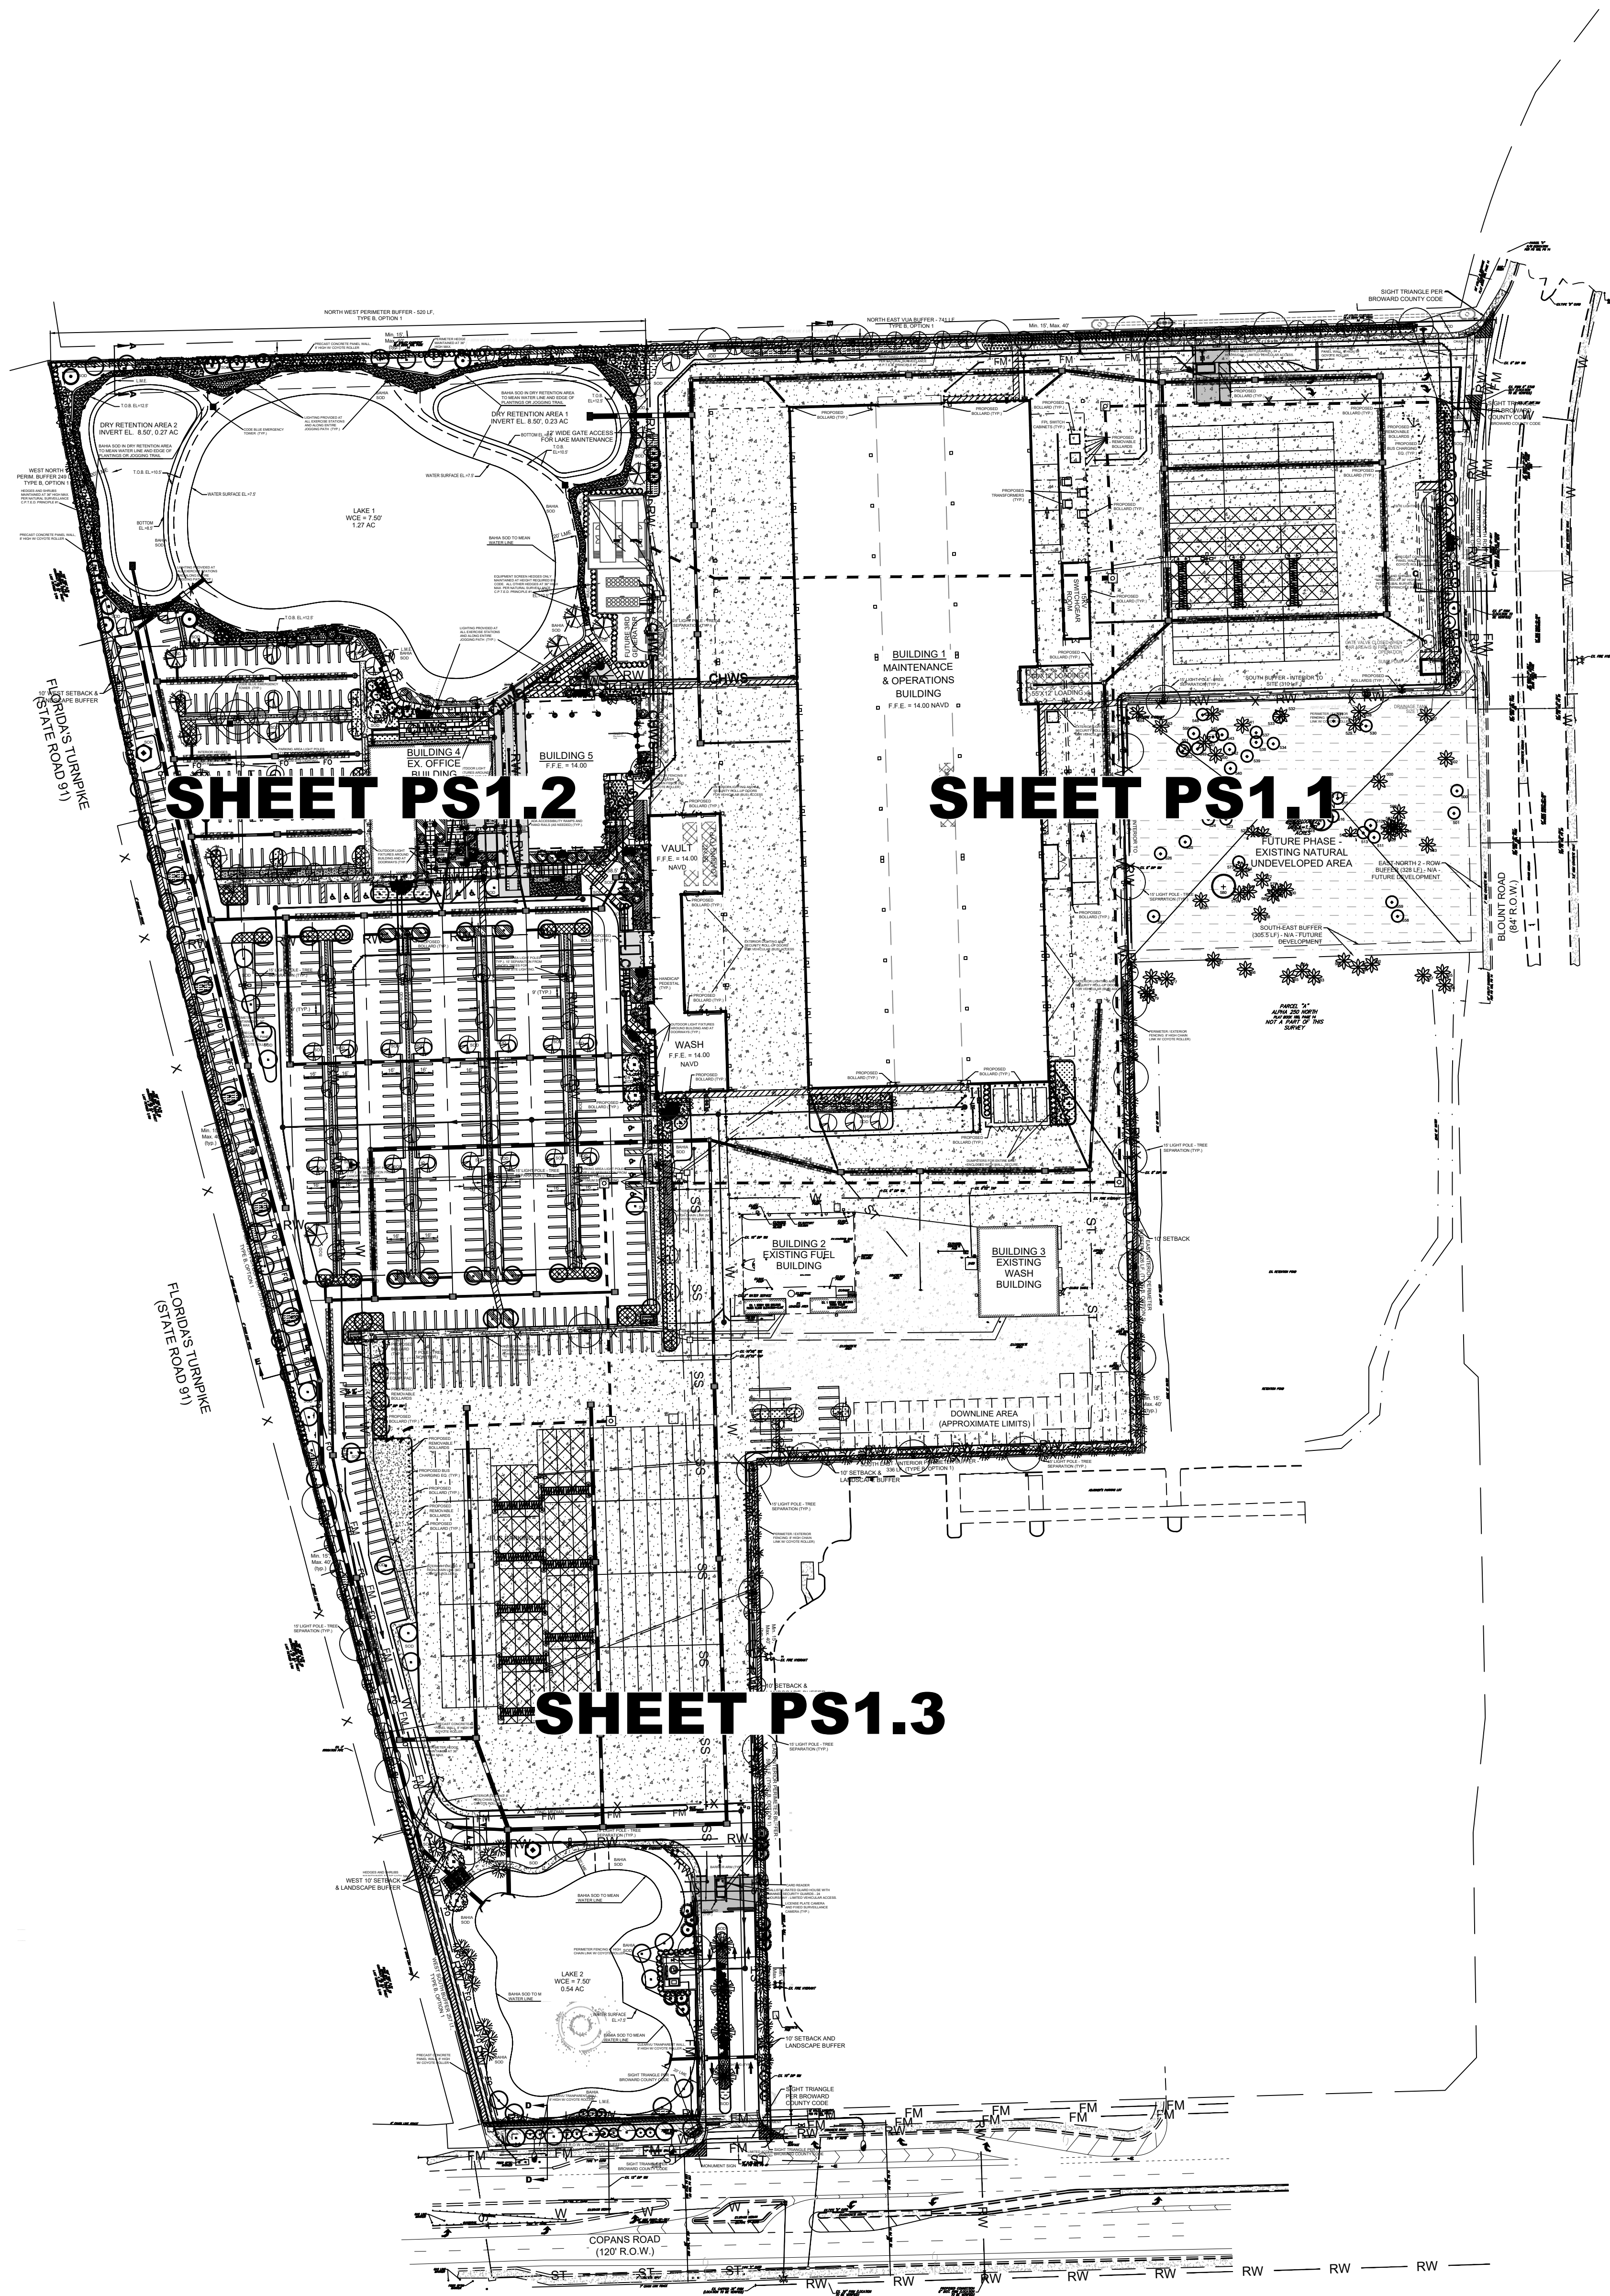

TREE LEGEND	
LARGE CANOPY TREES	
	Delonix regia / Royal Poinciana
	Bursera simaruba / Gumbo Limbo
	Quercus virginiana / Live Oak
	Tabebuia heterophylla / Pink Tabebuia
	Taxodium distichum / Bald Cypress
	Preserved Tree
MEDIUM TREES	
	Chrysophyllum oliviforme / Sateleaf
	Conocarpus erectus / Green Buttonwood
	Clusia rosea / Pitch Apple
SMALL TREES	
	Tabebuia caraiba / Yellow Tabebuia
	Conocarpus erectus 'Sericeus' / Silver Buttonwood
	Myrcianthes fragrans / Simpson Stopper

TREE LEGEND	
LARGE PALMS	
	Phoenix dactylifera 'Medjool' / Medjool Date Palm
	Roystonea regia / Royal Palm
MEDIUM PALMS	
	Sabal palmetto / Cabbage Palm
	Veitchia montgomeryana / Montgomery Palm
SMALL PALMS	
	Thryxax radiata / Florida Thatch Palm

PUBLIC SAFETY AND
SECURITY LEGEND:

CODE BLUE
EMERGENCY TOWER

CLIENT

BROWARD COUNTY
Transit

1 N University Dr, Plantation, FL, 33324

COPYRIGHT

This drawing has been prepared solely for the intended use, thus any reproduction or distribution for any purpose other than authorized by Arcadis is forbidden. Written dimensions shall have precedence over scaled dimensions. Contractors shall verify and be responsible for all dimensions and conditions on the job, and Arcadis shall be informed of any variations from the dimensions and conditions shown on the drawing. Shop drawings shall be submitted to Arcadis for general conformance before proceeding with fabrication.

Arcadis Professional Services (USA) Inc.

ISSUES		
No.	DESCRIPTION	DATE
B	DD RELEASE	2024-03-29
C	DRC RELEASE	2024-05-29
E	80% CD RELEASE	2024-10-14
G	100% CD RELEASE	2024-12-16
H	QA/QC-2 RELEASE	2025-10-17
I	ISSUE FOR SPA-MOD	2025-11-12

KEYPLANS

CONSULTANTS

ARCHITECT:

ARCADIS

ARCADIS INC.
7000 N FEDERAL HWY - 2ND FLOOR
BOCA RATON, FL 33487
(248) 696-8000
contact: JORGE GARCIA
email: jorge.garcia@arcadis.com

CIVIL ENGINEER:

ARCADIS

ARCADIS INC.
7000 N FEDERAL HWY - 2ND FLOOR
BOCA RATON, FL 33487
(248) 696-8000
contact: PATRICIA RAMILLO
email: patricia.ramilla@arcadis.com

LANDSCAPE PLACEMAKING:

ARCADIS

ARCADIS INC.
21 CUSTOM HOUSE ST - 3RD FLOOR
BOSTON, MA 02110
(617) 885-2000
contact: FRANK COLLIERAN
email: frank.collieran@arcadis.com

SITE ELECTRICAL:

ARCADIS

ARCADIS INC.
421 FAIRVIEW STREET
SUITE 100
RALEIGH, NC 27601
(919) 853-4471
contact: KEVIN SCHAEFER
email: kevin.schaefer@arcadis.com

STRUCTURAL ENGINEER:

SMITH ENGINEERING CONSULTANTS
2161 PALM BEACH LAKES BLVD
SUITE 310
WEST PALM BEACH, FL 33403
(561) 836-3011
contact: STEVE P. HODGMAN
email: steve@smithengineeringconsultants.com

NOT TO BE FILED FOR RECORD UNLESS SIGNED AND DATED WITH THE ORIGINAL SEAL OF DEBRA L. HERNANDEZ, FLORIDA L.A. #6666975 FOR THE FIRM.

PRIME CONSULTANT

7000 N Federal Highway
Boca Raton FL 33487 USA
tel 561 333 6555
www.arcadis.com

ENGINEER'S CERT. OF AUTH. #3986
(LANDSCAPE L.C. #0000070)

PROJECT

COPANS TRANSIT
OPERATIONS FACILITY
3201 W Copans Road
Pompano Beach, FL

PROJECT NO:

136677

DRAWN BY:

DLH

CHECKED BY:

PC/KS

SCALE:

1" = 80'

APPROVED BY:

DLH

SHEET TITLE

PUBLIC SAFETY AND
SECURITY MASTER PLAN

SHEET NUMBER

PS1.0

ISSUE

I

CONFIDENTIAL

