


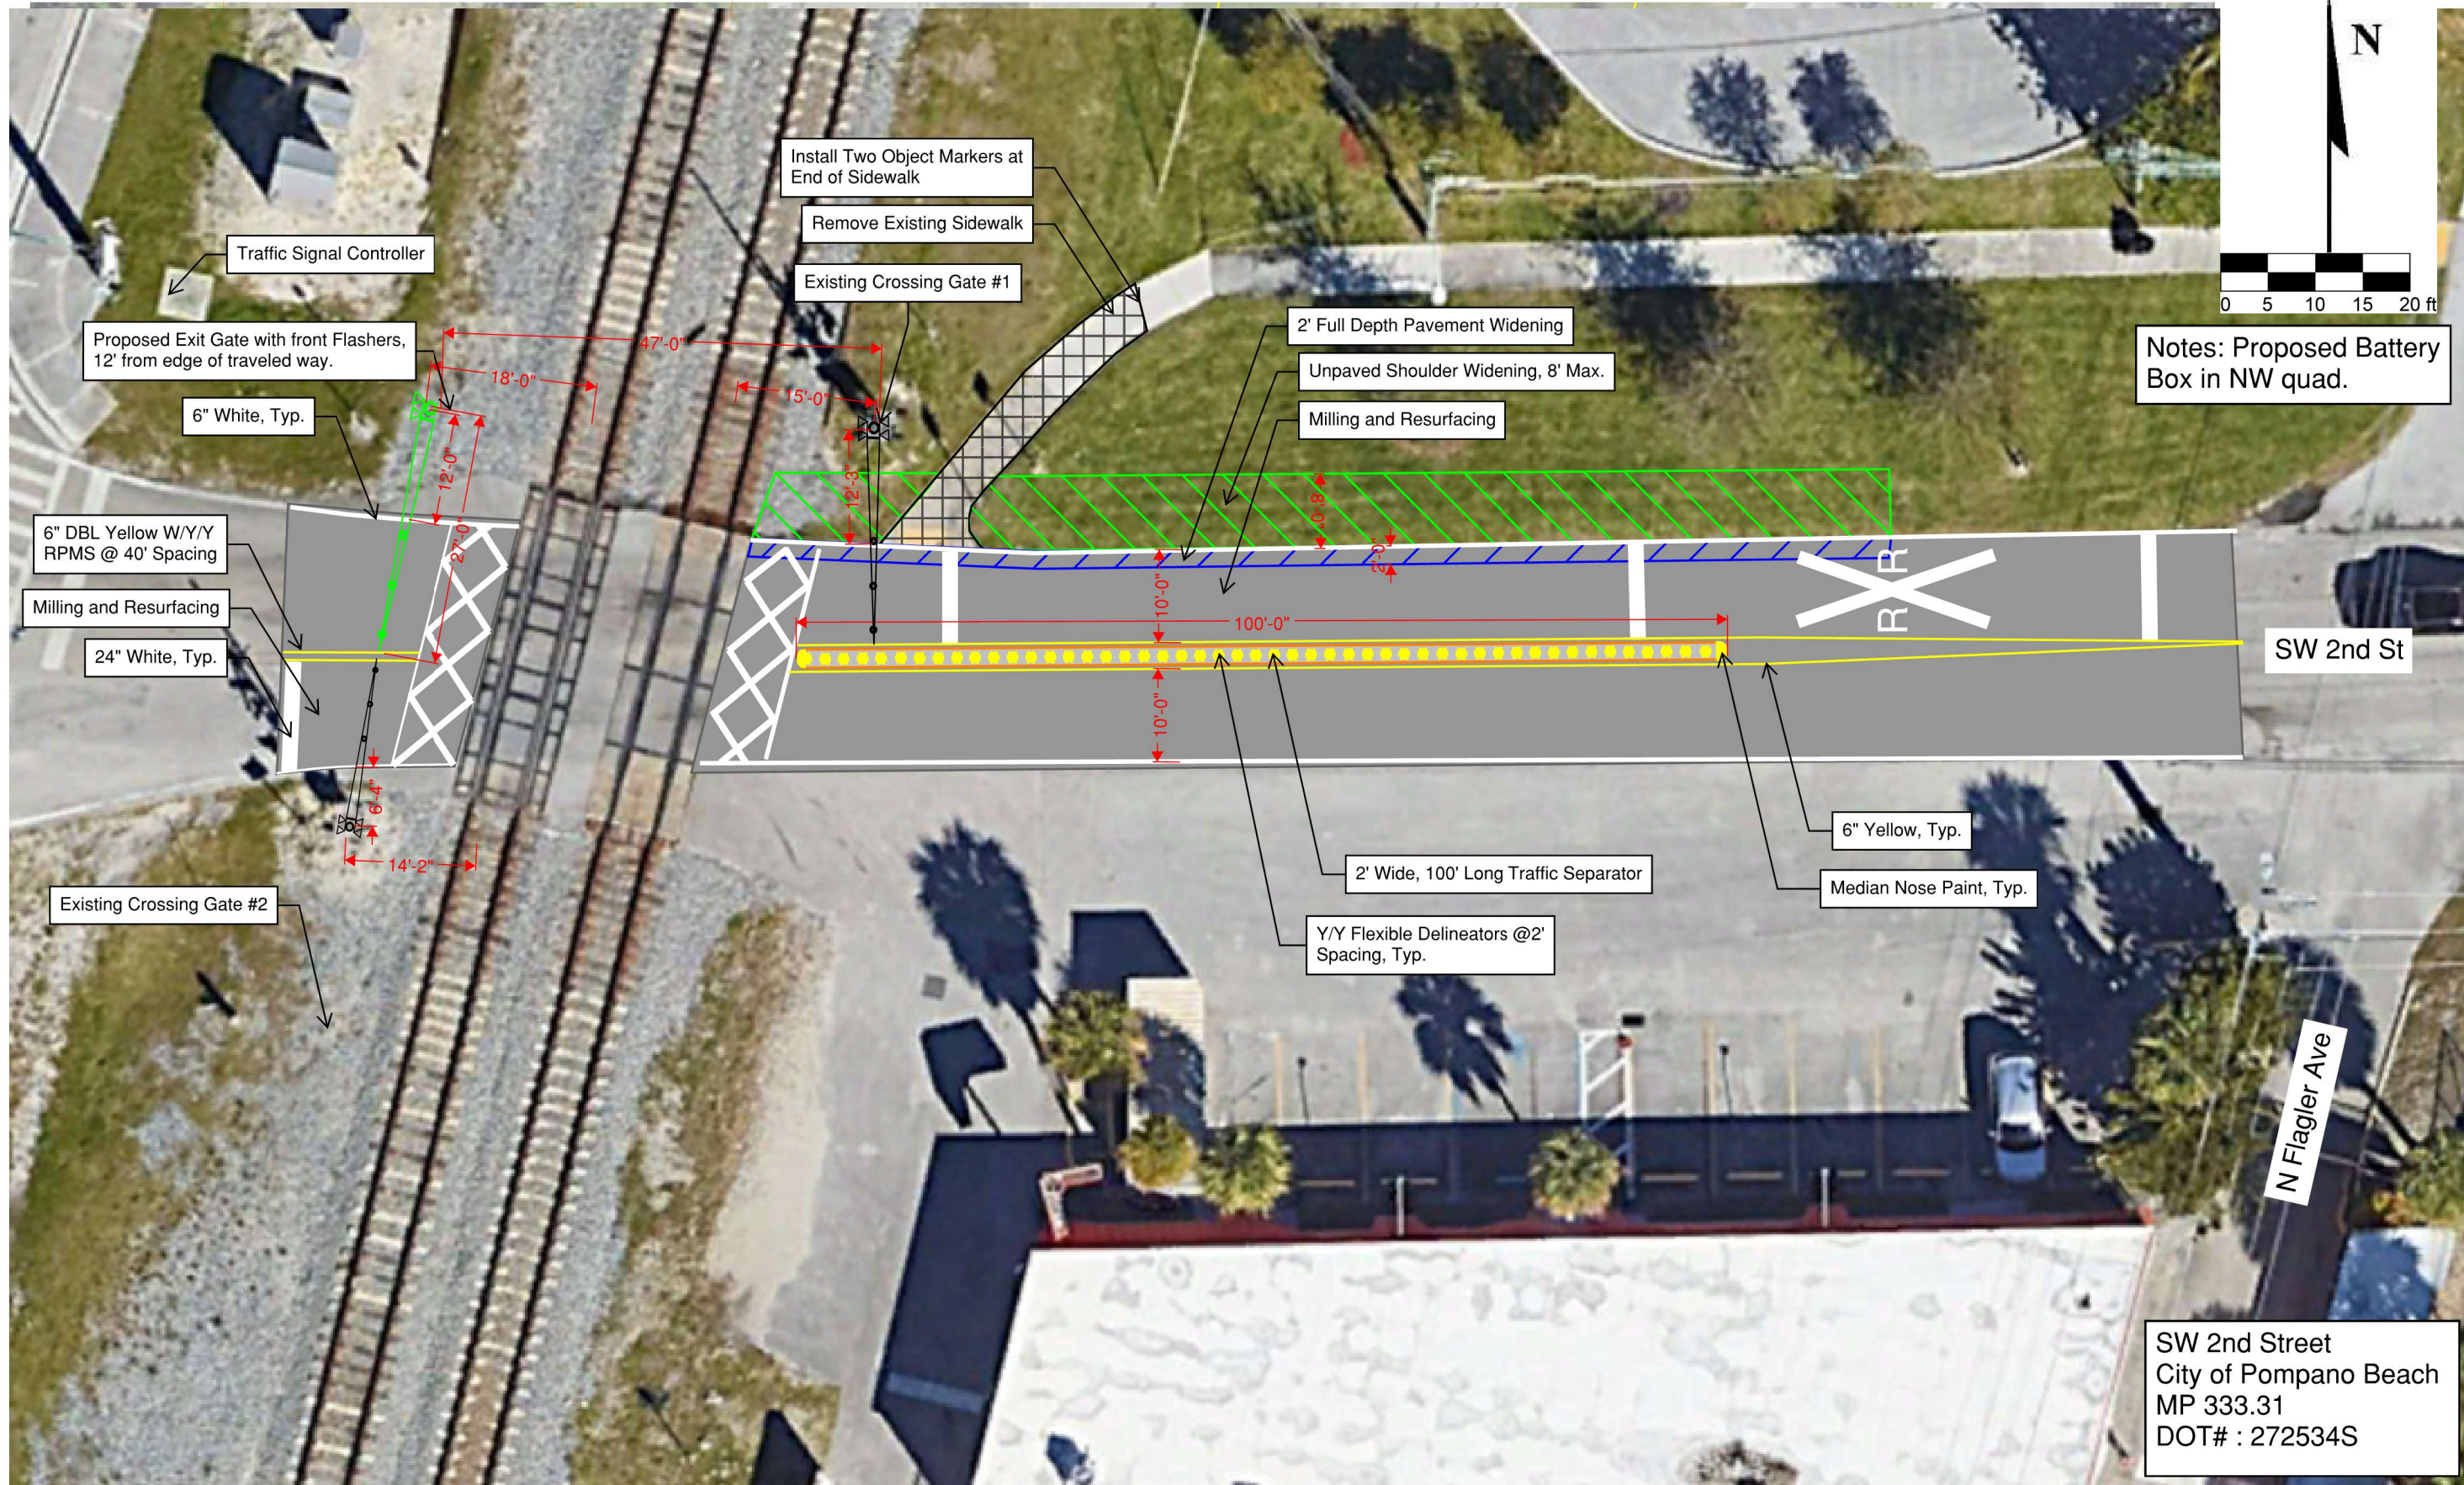

SW 2nd Street
City of Pompano Beach
MP 333.31
DOT# : 272534S

REVISIONS				brightline			BRIGHTLINE RCEP IMPROVEMENTS		SHEET NO.
DATE	DESCRIPTION			BL CONTRACT	SECTION	COUNTY			
					D10	BROWARD			333.31

\$PLTDRV\$
\$PENTBL\$