



TOPOGRAPHIC SURVEY
SKETCH OF SURVEY

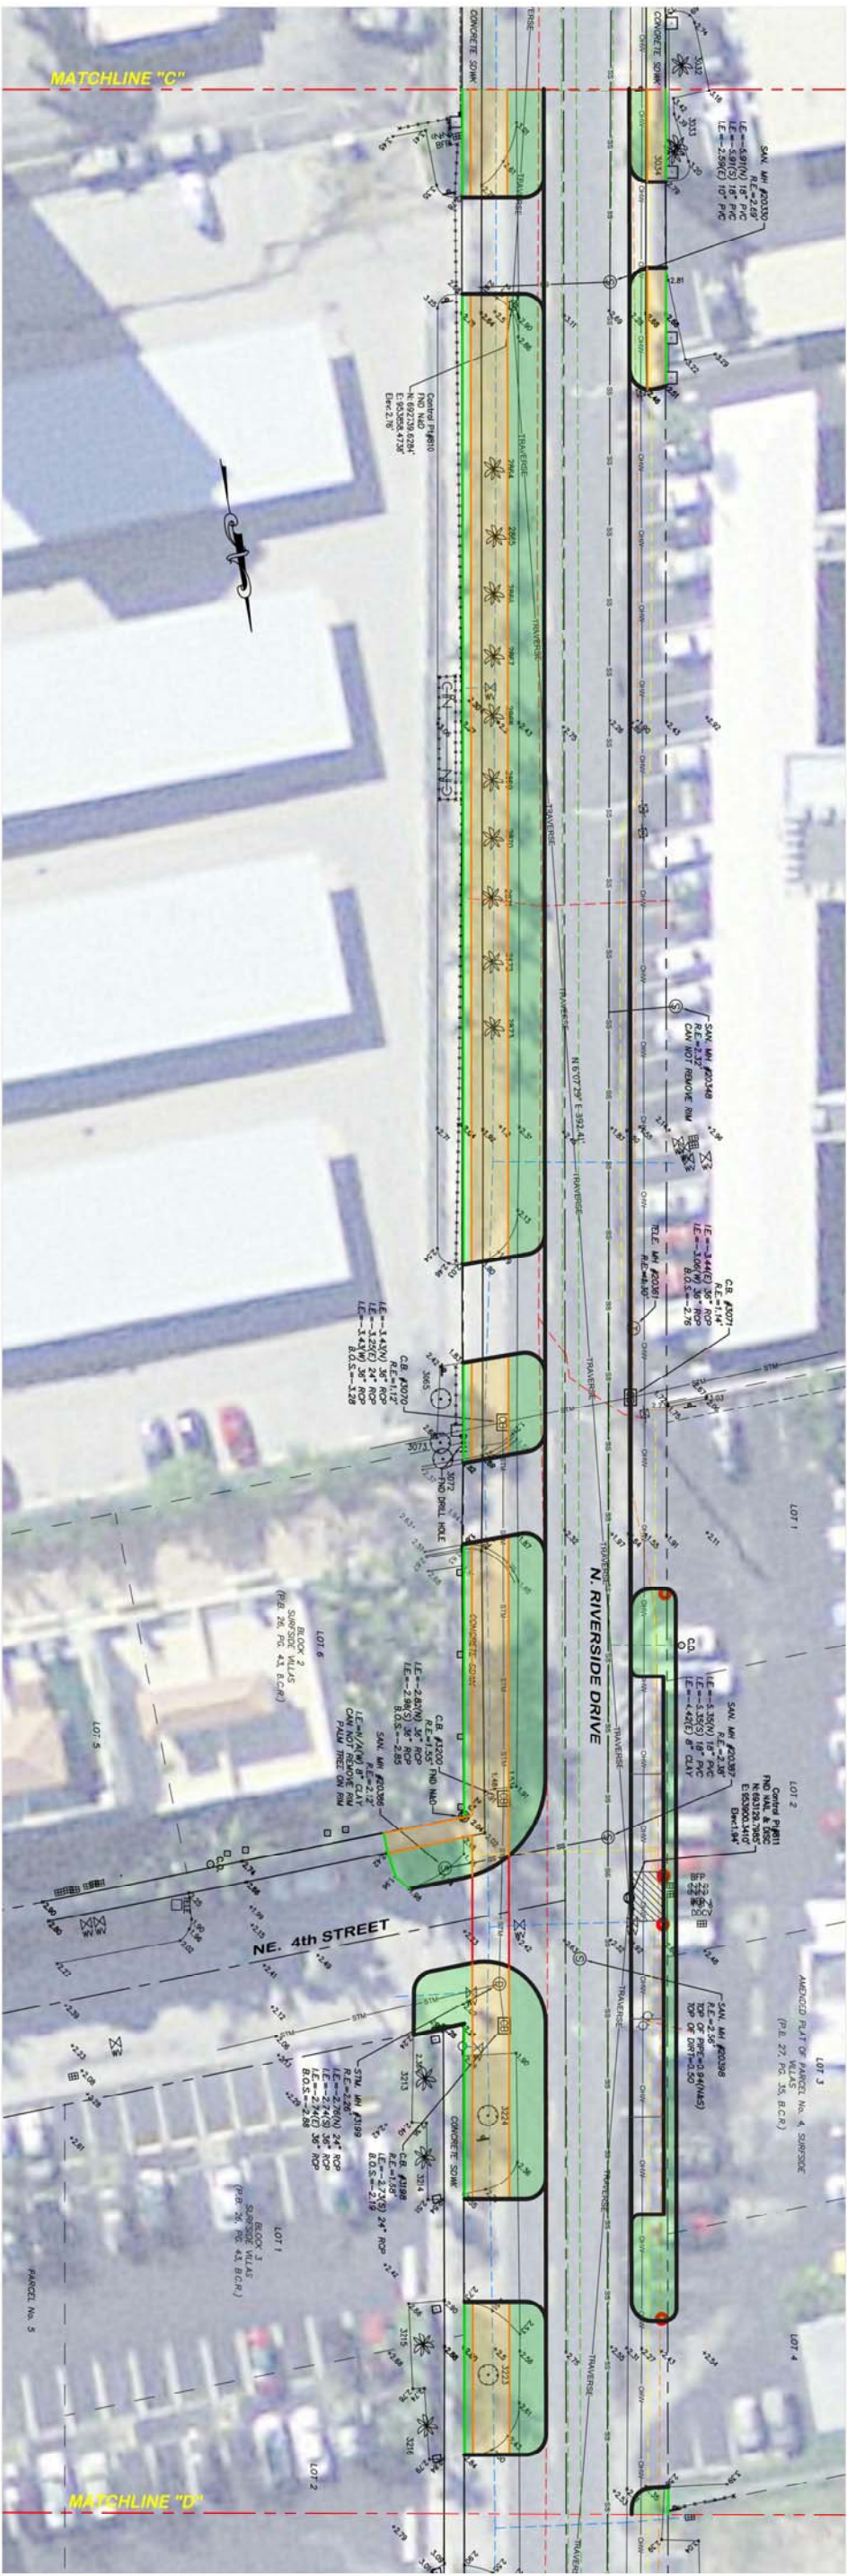

NOTE: The undersigned and CRIVEN, THOMPSON & ASSOCIATES, INC. make no representation or guarantee as to the information herein, reproduction, preparation and other similar matters, and this instrument is not intended to reflect or set forth all such information as may be required for the proper construction and use of the same. The undersigned and CRIVEN, THOMPSON & ASSOCIATES, INC. are not responsible for any errors or omissions in this verification, and/or statements of record.

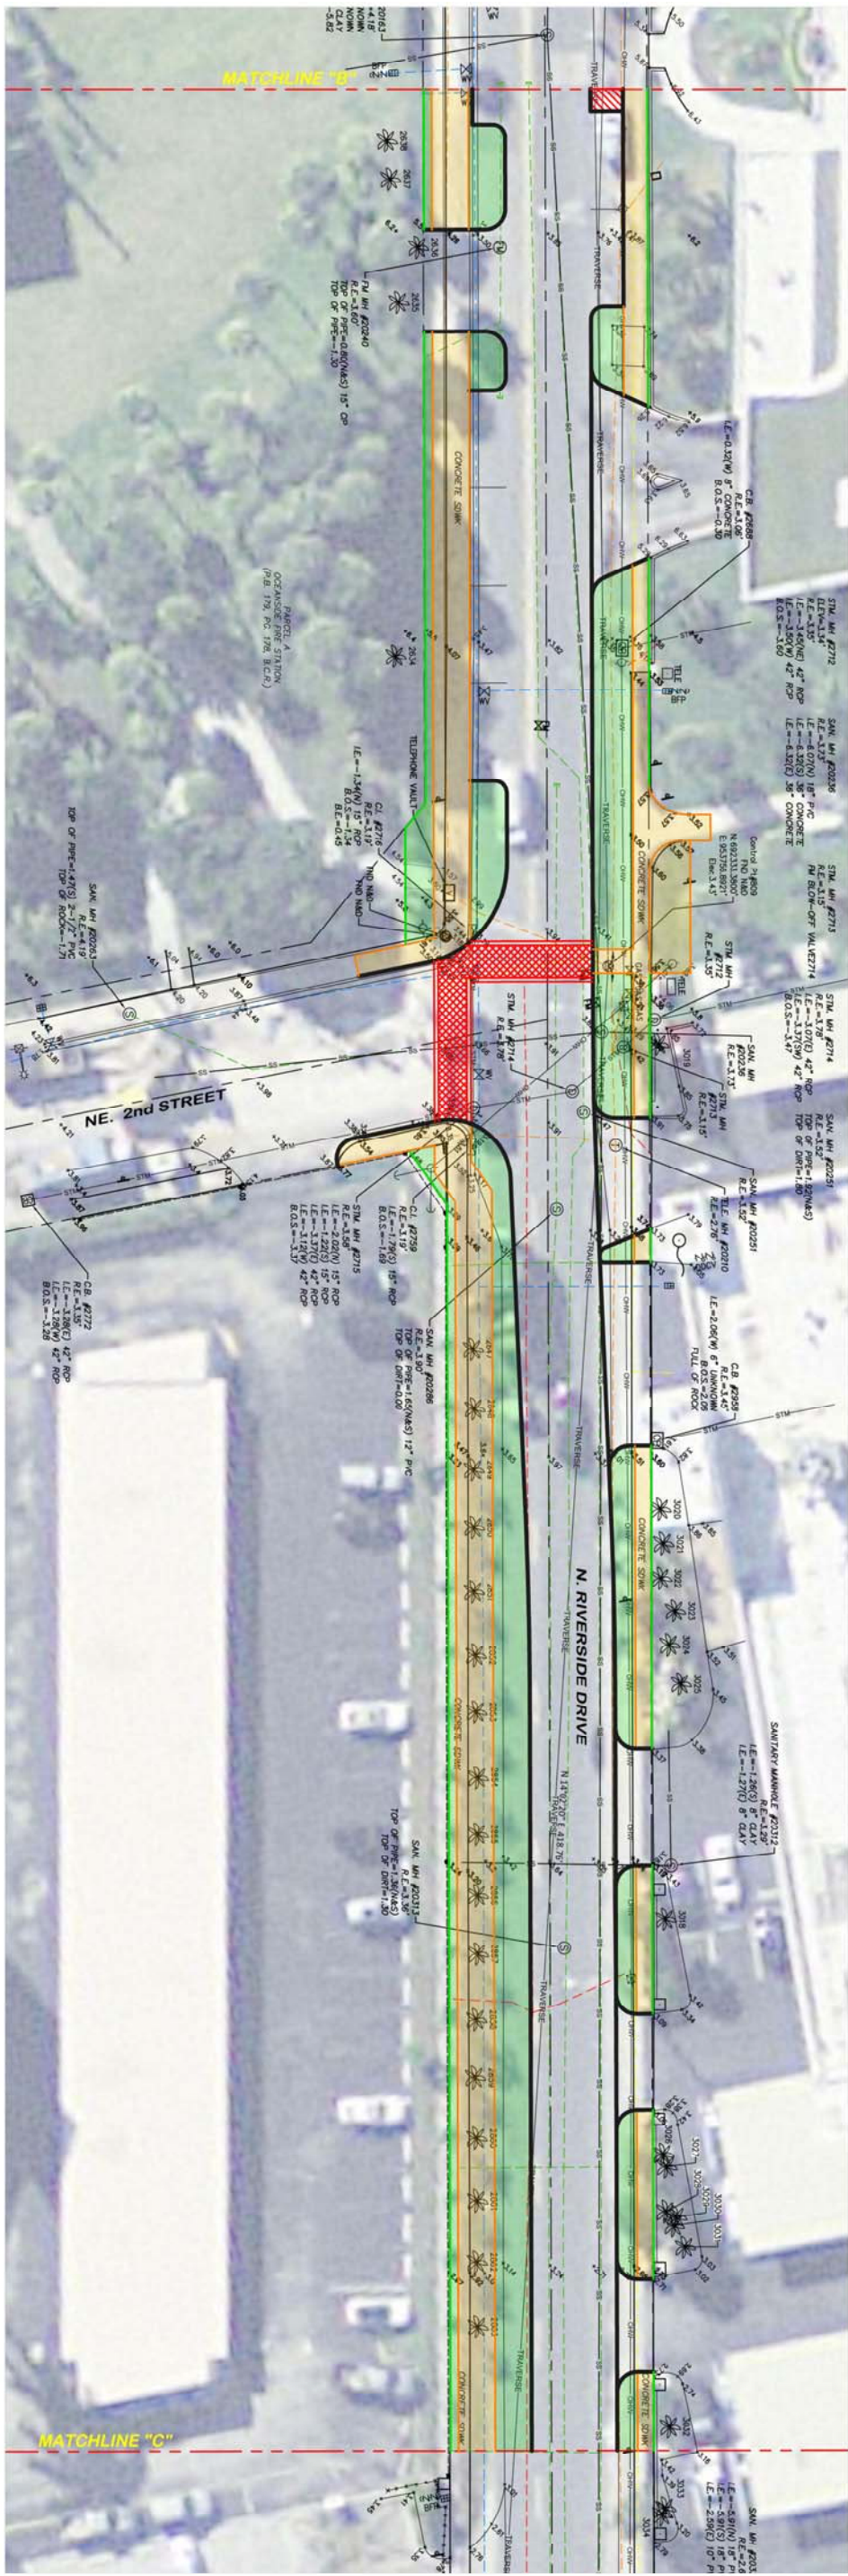

PROJECT NO. 13-0024		DATE: 8-23-13	
S-3		SCALE: 1"=20'	
SHEET 3 OF 8		DRAWN BY: NM	
NORTH RIVERSIDE DRIVE		CHECKED BY: RDP	
PREPARED FOR: CITY OF POMPAÑO BEACH		FIELD BOOK: 2592	
TOPOGRAPHIC SURVEY		PAGE(S): 1-70	
CRIVEN • THOMPSON AND ASSOCIATES, INC. ENGINEERS • PLANNERS • SURVEYORS 3563 N.W. 53RD STREET, FORT LAUDERDALE, FLORIDA 33309 FAX: (954) 739-6409 TEL: (954) 739-6400 FLORIDA LICENSED ENGINEERING, SURVEYING & MAPPING BUSINESS NO. 271 FLORIDA LICENSED LANDSCAPE ARCHITECTURE BUSINESS NO. C000114		DESCRIPTION:	
MATERIAL SHOWN HEREON IS THE PROPERTY OF CRIVEN, THOMPSON & ASSOCIATES, INC. AND SHALL NOT BE REPRODUCED IN WHOLE OR IN PART WITHOUT PERMISSION OF CRIVEN, THOMPSON & ASSOCIATES, INC. IN WRITING CRIVEN, THOMPSON & ASSOCIATES, INC. COPYRIGHT © 2000		BY: DATE:	

	8-23-13
	1"=20'
BY:	NM
BY:	RDP
OK:	2592
	1-70



TOPOGRAPHIC SURVEY

MATERIAL SHOWN HEREON IS THE PROPERTY OF CRAVEN - THOMPSON & ASSOCIATES, INC. AND SHALL NOT BE REPRODUCED IN WHOLE OR IN PART WITHOUT PERMISSION OF CRAVEN - THOMPSON & ASSOCIATES, INC. IN WRITING CRAVEN - THOMPSON & ASSOCIATES, INC. COPYRIGHT © 2000

S-4

SHEET **4** OF **8**


TOPOGRAPHIC SURVEY
SKETCH OF SURVEY

NOTE: The undersigned and CRAVEN, THOMPSON & ASSOCIATES, INC. make no representation or guarantee as to the information herein, reproduction, preparation and other similar matters, and this instrument is not intended to reflect or set forth, in such manner as to constitute a warranty or other similar verification, confirmed by others through appropriate title verification, and/or separate records.




PROJECT NO. 13-0024		DATE: 8-23-13	
S-5		SCALE: 1"=20'	
SHEET 5 OF 8		DRAWN BY: NM	
NORTH RIVERSIDE DRIVE		CHECKED BY: RDP	
PREPARED FOR: CITY OF POMPAÑO BEACH		FIELD BOOK: 2592	
TOPOGRAPHIC SURVEY		PAGE(S): 1-70	
CRAVEN • THOMPSON AND ASSOCIATES, INC. ENGINEERS • PLANNERS • SURVEYORS 3563 N.W. 53RD STREET, FORT LAUDERDALE, FLORIDA 33309 FAX: (954) 739-6409 TEL: (954) 739-6400 FLORIDA LICENSED ENGINEERING, SURVEYING & MAPPING BUSINESS NO. 271 FLORIDA LICENSED LANDSCAPE ARCHITECTURE BUSINESS NO. C000114		DESCRIPTION: BY: DATE:	
MATERIAL SHOWN HEREON IS THE PROPERTY OF CRAVEN, THOMPSON & ASSOCIATES, INC. AND SHALL NOT BE REPRODUCED IN WHOLE OR IN PART WITHOUT PERMISSION OF CRAVEN, THOMPSON & ASSOCIATES, INC. IN WRITING CRAVEN, THOMPSON & ASSOCIATES, INC. COPYRIGHT © 2000			

TOPOGRAPHIC SURVEY
SKETCH OF SURVEY

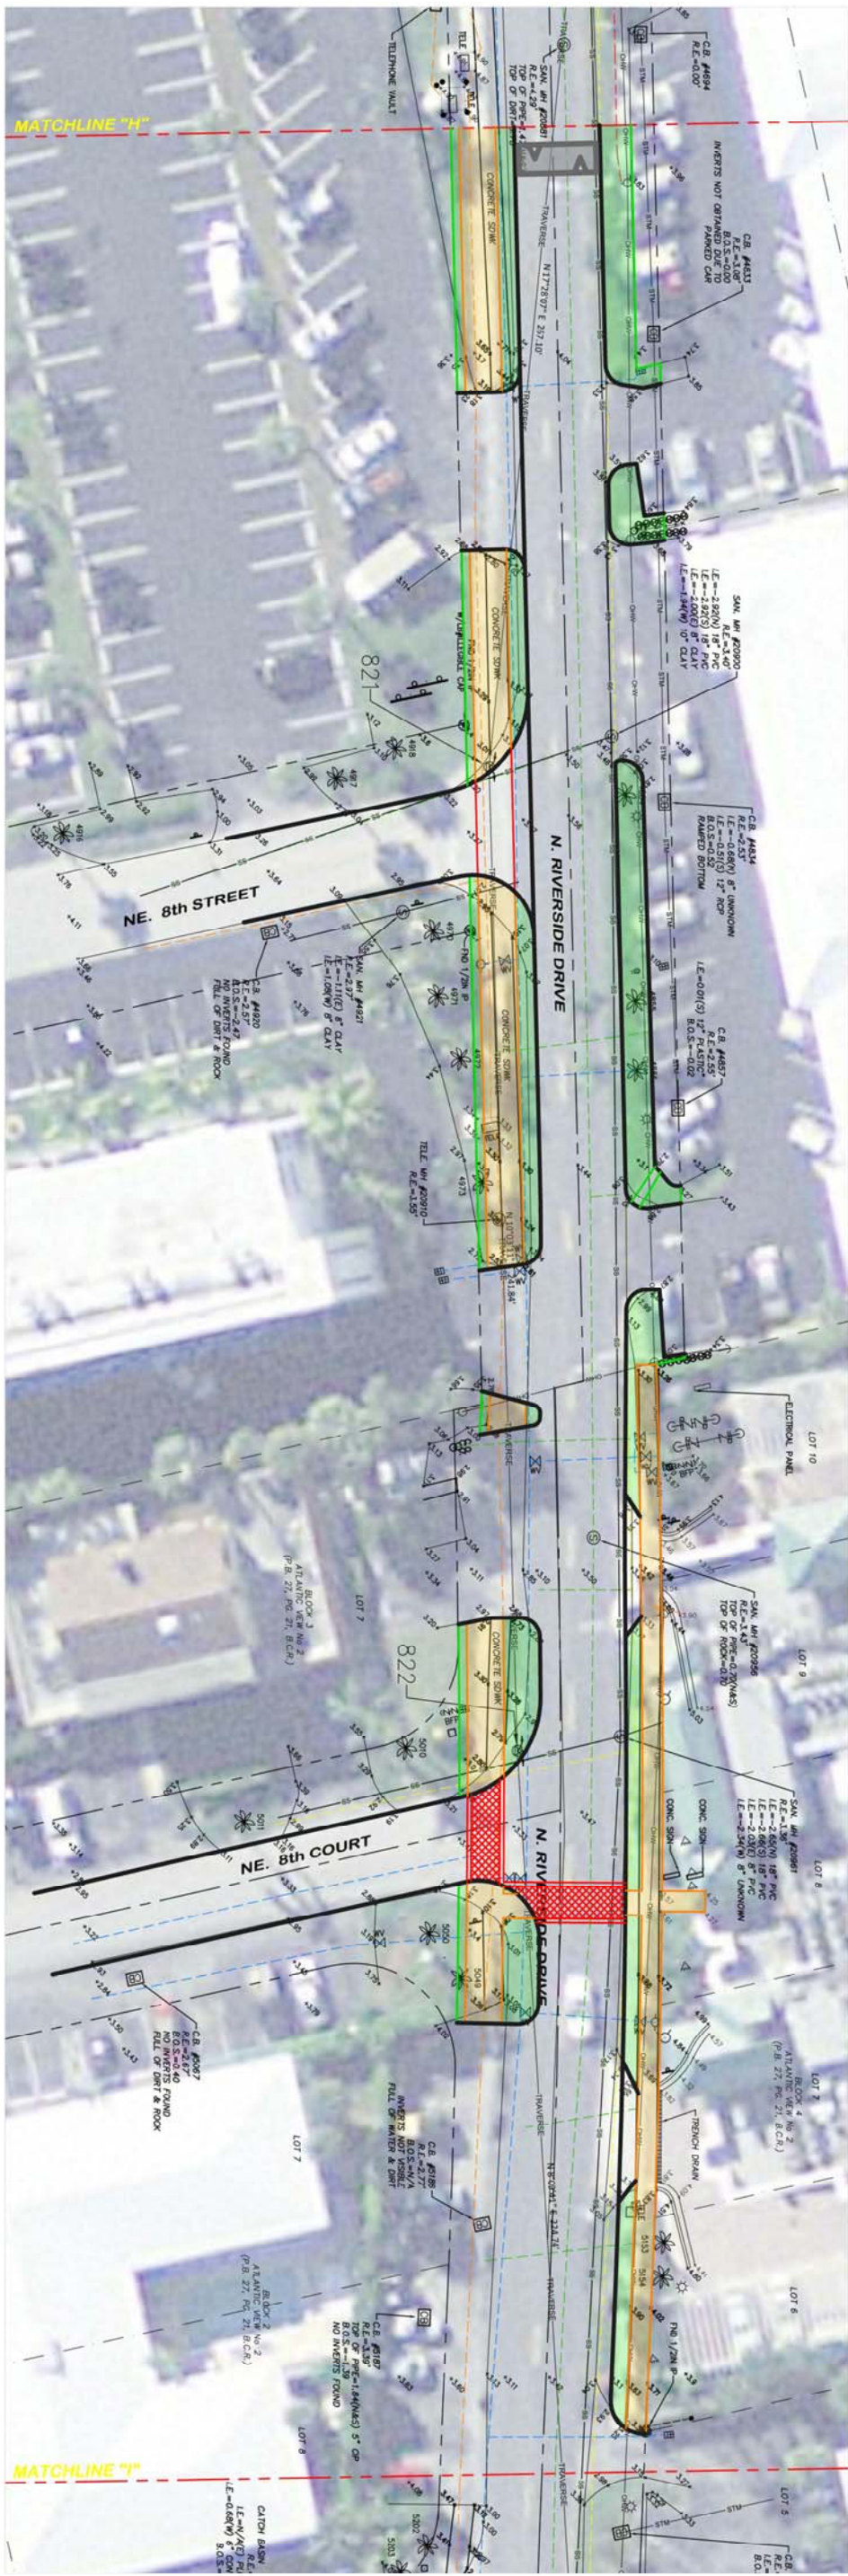

NOTE: The undersigned and CRIVEN, THOMPSON & ASSOCIATES, INC. make no representation or guarantee as to the information contained herein, and the user of this information shall be responsible for its accuracy and completeness. This instrument is not intended to reflect or set forth all such information as may be required by law to be recorded, and this instrument is not to be used as evidence in any legal proceeding without the testimony of the undersigned and CRIVEN, THOMPSON & ASSOCIATES, INC. and/or a duly sworn and qualified surveyor.

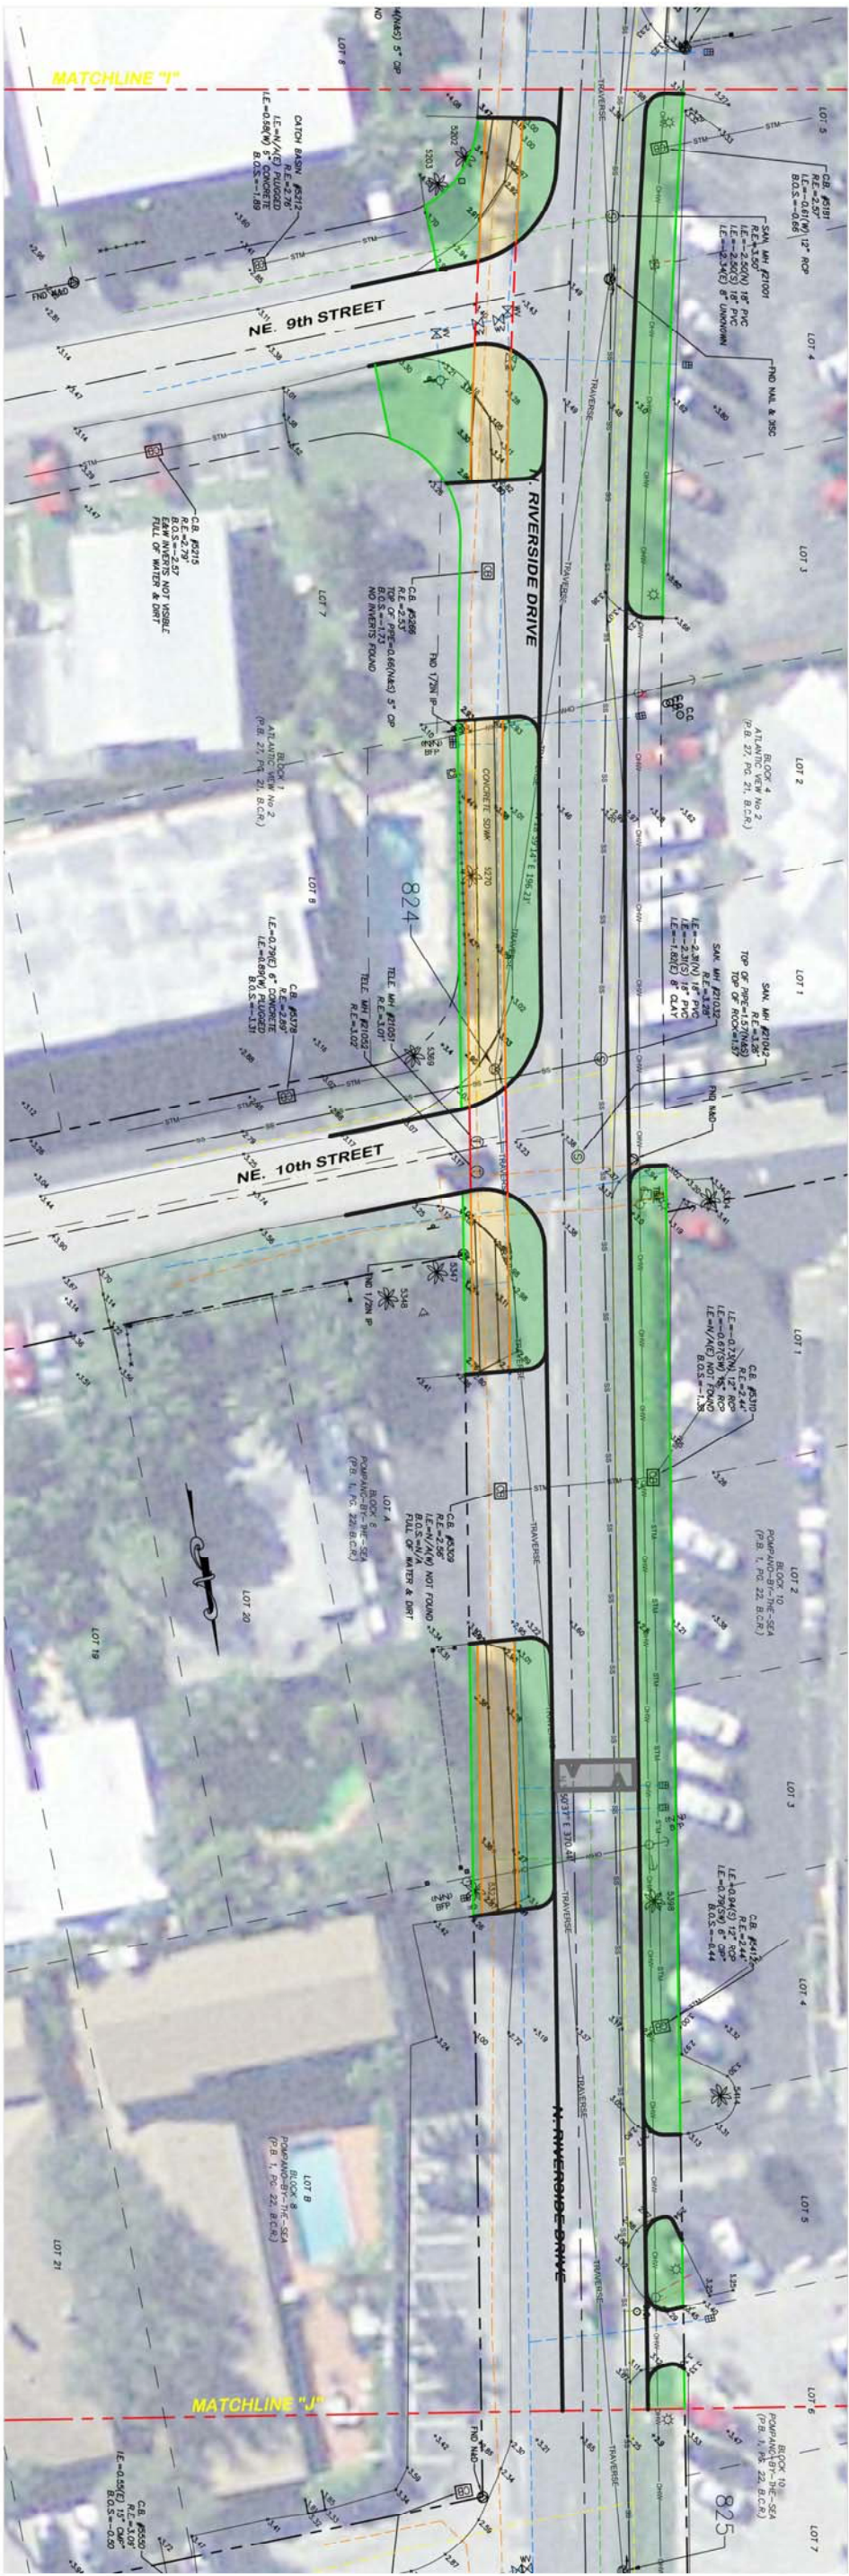

PROJECT NO. 13-0024	S-6	SHEET 6 OF 8	NORTH RIVERSIDE DRIVE		 Craven • Thompson and Associates, Inc. Engineers • Planners • Surveyors 3563 N.W. 53RD STREET, FORT LAUDERDALE, FLORIDA 33309 FAX: (954) 739-6409 TEL: (954) 739-6400 FLORIDA LICENSED ENGINEERING, SURVEYING & MAPPING BUSINESS No. 271 FLORIDA LICENSED LANDSCAPE ARCHITECTURE BUSINESS No. C000114 MATERIAL SHOWN HEREON IS THE PROPERTY OF CRAVEN • THOMPSON & ASSOCIATES, INC. AND SHALL NOT BE REPRODUCED IN WHOLE OR IN PART WITHOUT PERMISSION OF CRAVEN • THOMPSON & ASSOCIATES, INC. IN WRITING CRAVEN • THOMPSON & ASSOCIATES, INC. COPYRIGHT ©2000				DATE: 8-23-13
			PREPARED FOR: CITY OF POMPAÑO BEACH						SCALE: 1"=20'
			TOPOGRAPHIC SURVEY						DRAWN BY: NM
									CHECKED BY: RDP
									FIELD BOOK: 2592
									PAGE(S): 1-70
						DESCRIPTION:	BY:	DATE:	



CRIVEN • THOMPSON AND ASSOCIATES, INC.
ENGINEERS • PLANNERS • SURVEYORS
3563 N.W. 53RD STREET, FORT LAUDERDALE, FLORIDA 33309
FAX: (954) 739-6409 TEL: (954) 739-6400


FLORIDA LICENSED ENGINEERING, SURVEYING & MAPPING BUSINESS No. 271
FLORIDA LICENSED LANDSCAPE ARCHITECTURE BUSINESS No. C000114

MATERIAL SHOWN HEREIN IS THE PROPERTY OF CRIVEN, THOMPSON & ASSOCIATES, INC. AND SHALL NOT BE REPRODUCED IN WHOLE OR IN PART WITHOUT PERMISSION OF CRIVEN, THOMPSON & ASSOCIATES, INC. IN WRITING CRIVEN, THOMPSON & ASSOCIATES, INC. COPYRIGHT © 2000

TOPOGRAPHIC SURVEY
SKETCH OF SURVEY



NOTE: The undersigned and CRAVEN, THOMPSON & ASSOCIATES, INC. make no representation or guarantee as to the information herein, reproduction, preparation and other similar matters, and this instrument is not intended to reflect or set forth all such information as may be required for the proper construction and use of the same. It is the responsibility of the user to verify the accuracy of the information and to obtain any necessary permits or approvals from the appropriate authorities. The undersigned and CRAVEN, THOMPSON & ASSOCIATES, INC. are not responsible for any errors or omissions in this document, and we do not warrant the accuracy or completeness of the information herein.

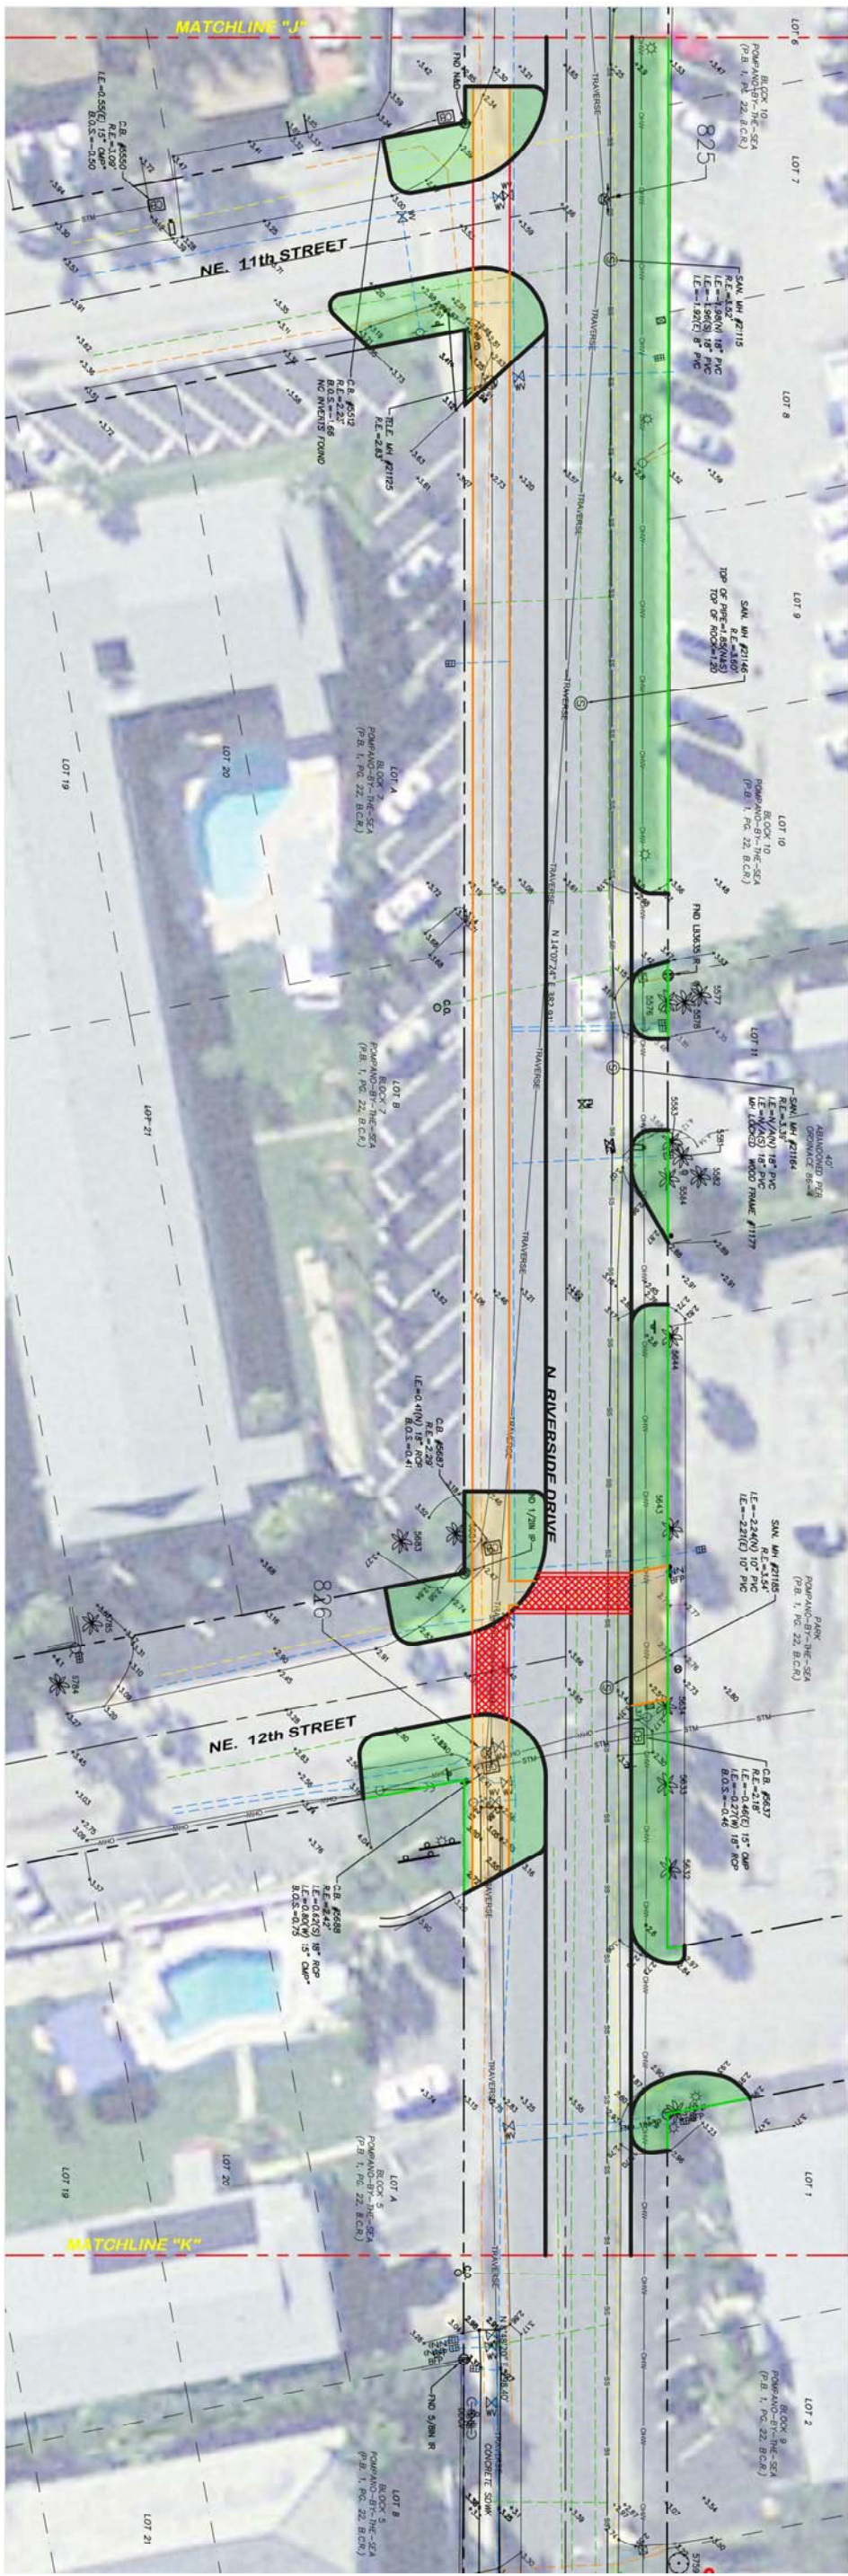

DATE:	8-23-13
SCALE:	1"=20'
DRAWN BY:	NM
CHECKED BY:	RDP
FIELD BOOK:	2592
PAGE(S):	1-70



CRAVEN • THOMPSON AND ASSOCIATES, INC.
ENGINEERS • PLANNERS • SURVEYORS
3563 N.W. 53RD STREET, FORT LAUDERDALE, FLORIDA 33309
FAX: (954) 739-6409 TEL: (954) 739-6400
FLORIDA LICENSED ENGINEERING, SURVEYING & MAPPING BUSINESS NO. 271
FLORIDA LICENSED LANDSCAPE ARCHITECTURE BUSINESS NO. C000114

MATERIAL SHOWN HEREIN IS THE PROPERTY OF CRAVEN, THOMPSON & ASSOCIATES, INC. AND SHALL NOT BE REPRODUCED IN WHOLE OR IN PART WITHOUT PERMISSION OF CRAVEN, THOMPSON & ASSOCIATES, INC. IN WRITING. CRAVEN, THOMPSON & ASSOCIATES, INC. COPYRIGHT © 2000

NORTH RIVERSIDE DRIVE

PREPARED FOR:
CITY OF POMPAÑO BEACH

TOPOGRAPHIC SURVEY

PROJECT NO.
13-0024

S-7

SHEET 7 OF 8