



400 NW 7th Ave #14310 Ft.
Lauderdale, FL 33311.

RENOVATION

2371 NW 2ND ST,
POMPANO BEACH,
FL 33069.

Consultant
Address
Address
Phone
Fax
e-mail

Consultant
Address
Address
Phone
Fax
e-mail

Consultant
Address
Address
Phone
Fax
e-mail

[illegible]


HOUSE OF GOD

LANDSCAPE PLAN

Project number	P-78482
Date	10-23-2025
Drawn by	DONDIEGO MAURICE
Checked by	

A-007

Scale 1/16" = 1'-0"

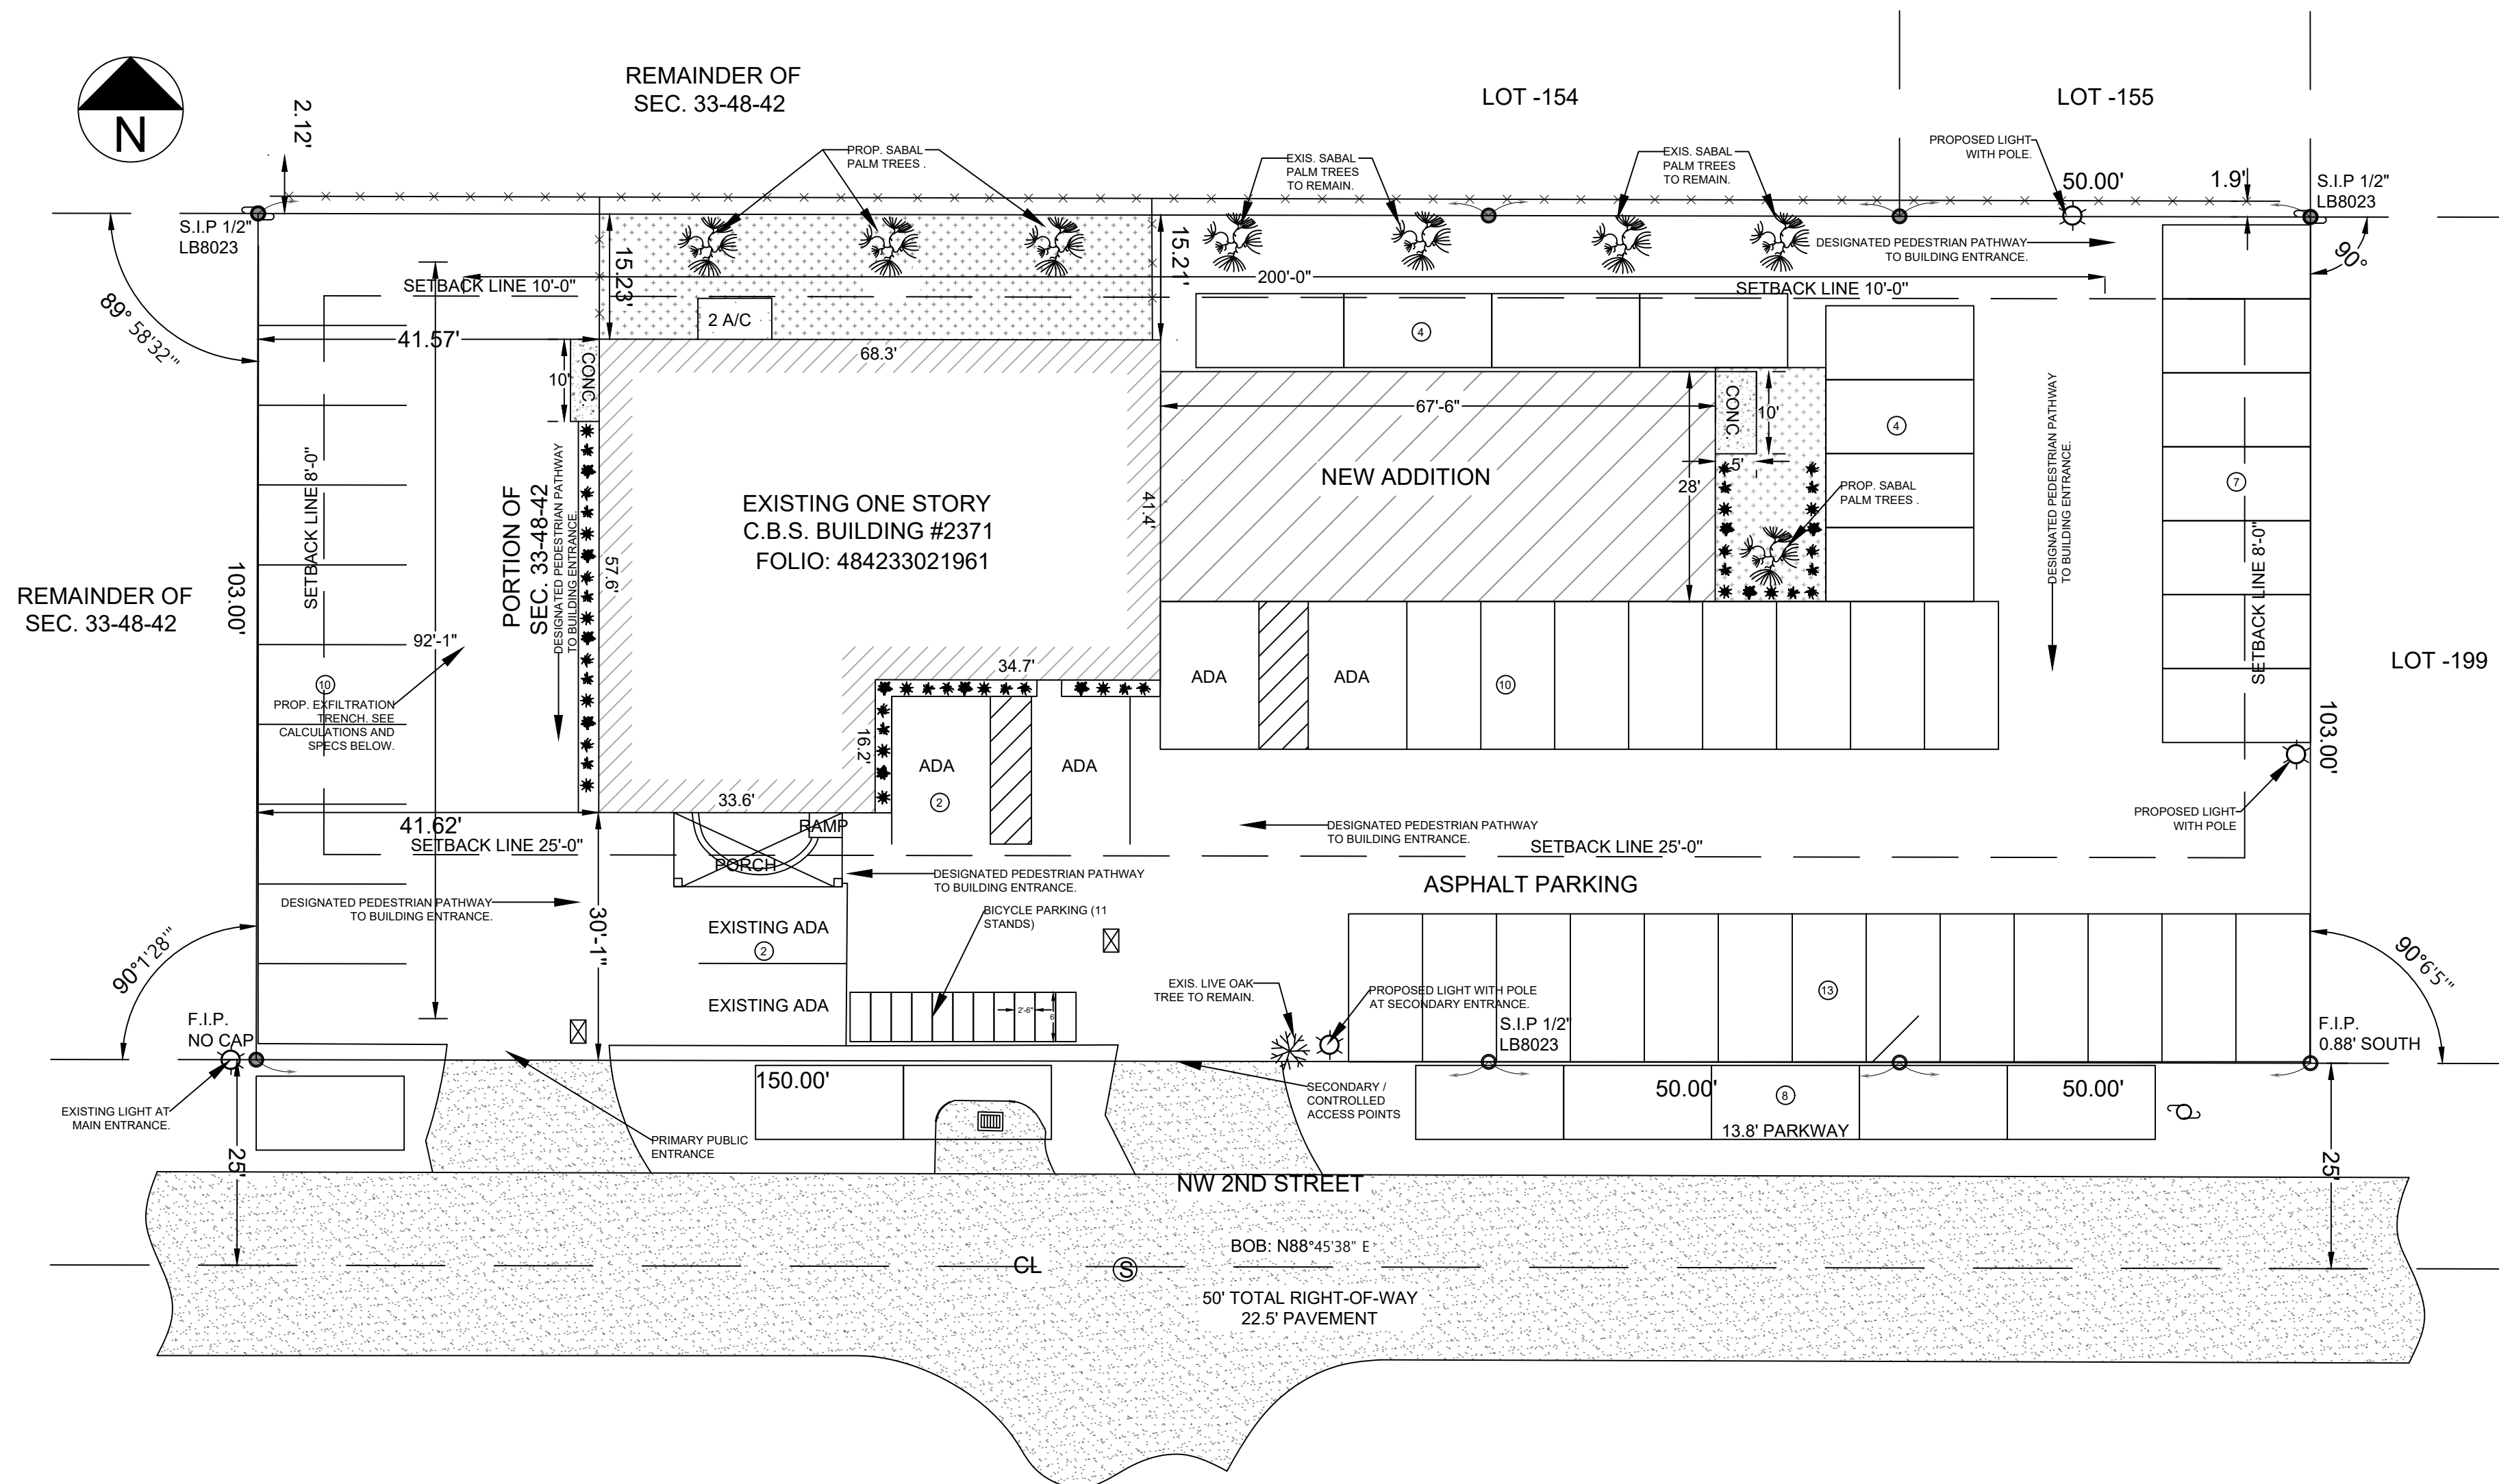

LANDSCAPE PLAN

SCALE: 1/16"=1'

PLANT SCHEDULE							
SYMBOL	CODE	BOTANICAL / COMMON NAME	CONTAINER	CAL/HT	CANOPY/UNDERSTORY	FL GRADE	QTY
TREES							
	AO	SABAL PALMETTO (WALTER) / SABAL PALM	8&B	-	SHADE	FL #1	9
SYMBOL	CODE	BOTANICAL / COMMON NAME	CONTAINER	SPREAD/HEIGHT	SPACING	FL GRADE	QTY
SHRUBS							
	LG	LOROPETALUM CHINENSE / CHINESE FRINGE FLOWER	3 GAL.	2-FT	AS SHOWN	FL #1	11
	MC	MORELLA CERIFERA / WAX MYRTLE	3 GAL.	2-FT	AS SHOWN	FL #1	14
	IG	ILEX GLABRA L. / INKBERRY HOLLY	3 GAL.	2-FT	AS SHOWN	FL #1	14
	CG	CLUSIA GUTTIFERA JACQ. / SMALL-LEAF CLUSIA	3 GAL.	2-FT	AS SHOWN	FL #1	13

