
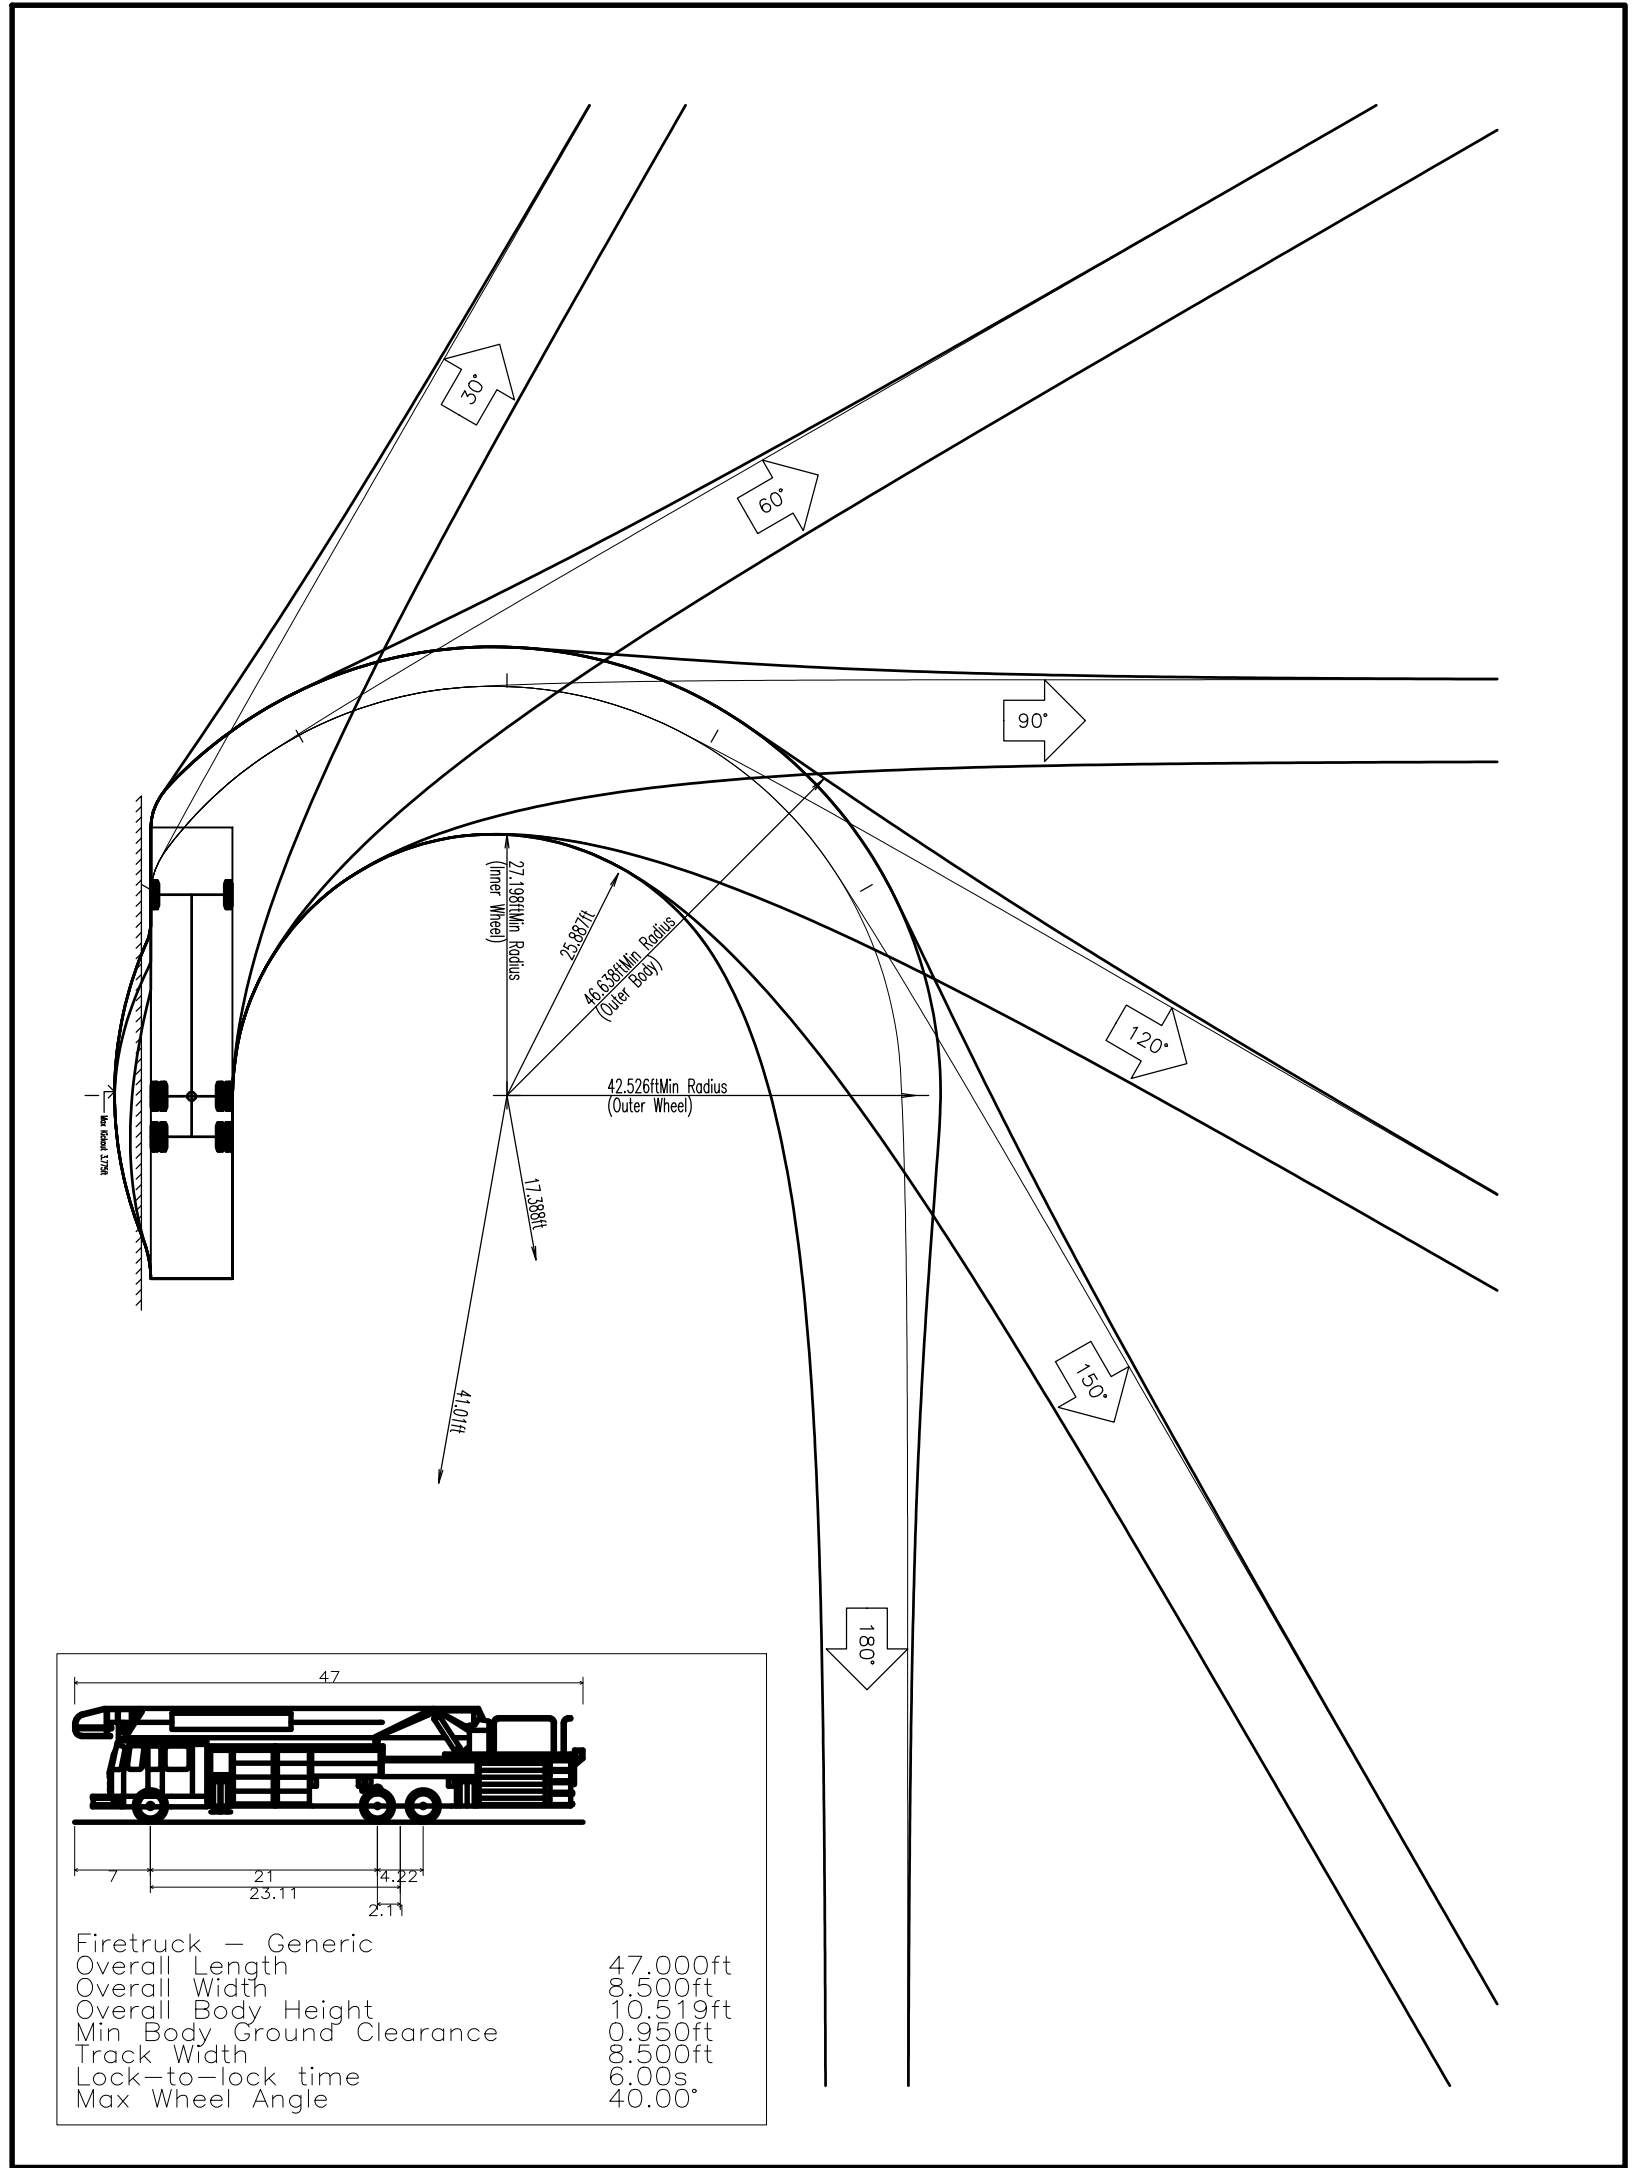


Plotted: 09/09/25 - 12:35 PM, By: confroom, Product Ver: 25.0
File: F:\DESPC PROJECTS\5758 LT 20 LLC\25-01613 Pompano Beach, FL\Dwg\Entitlements\057582501613SV2.dwg, ----> C1.01 FIRE TRUCK CIRCULATION PLAN

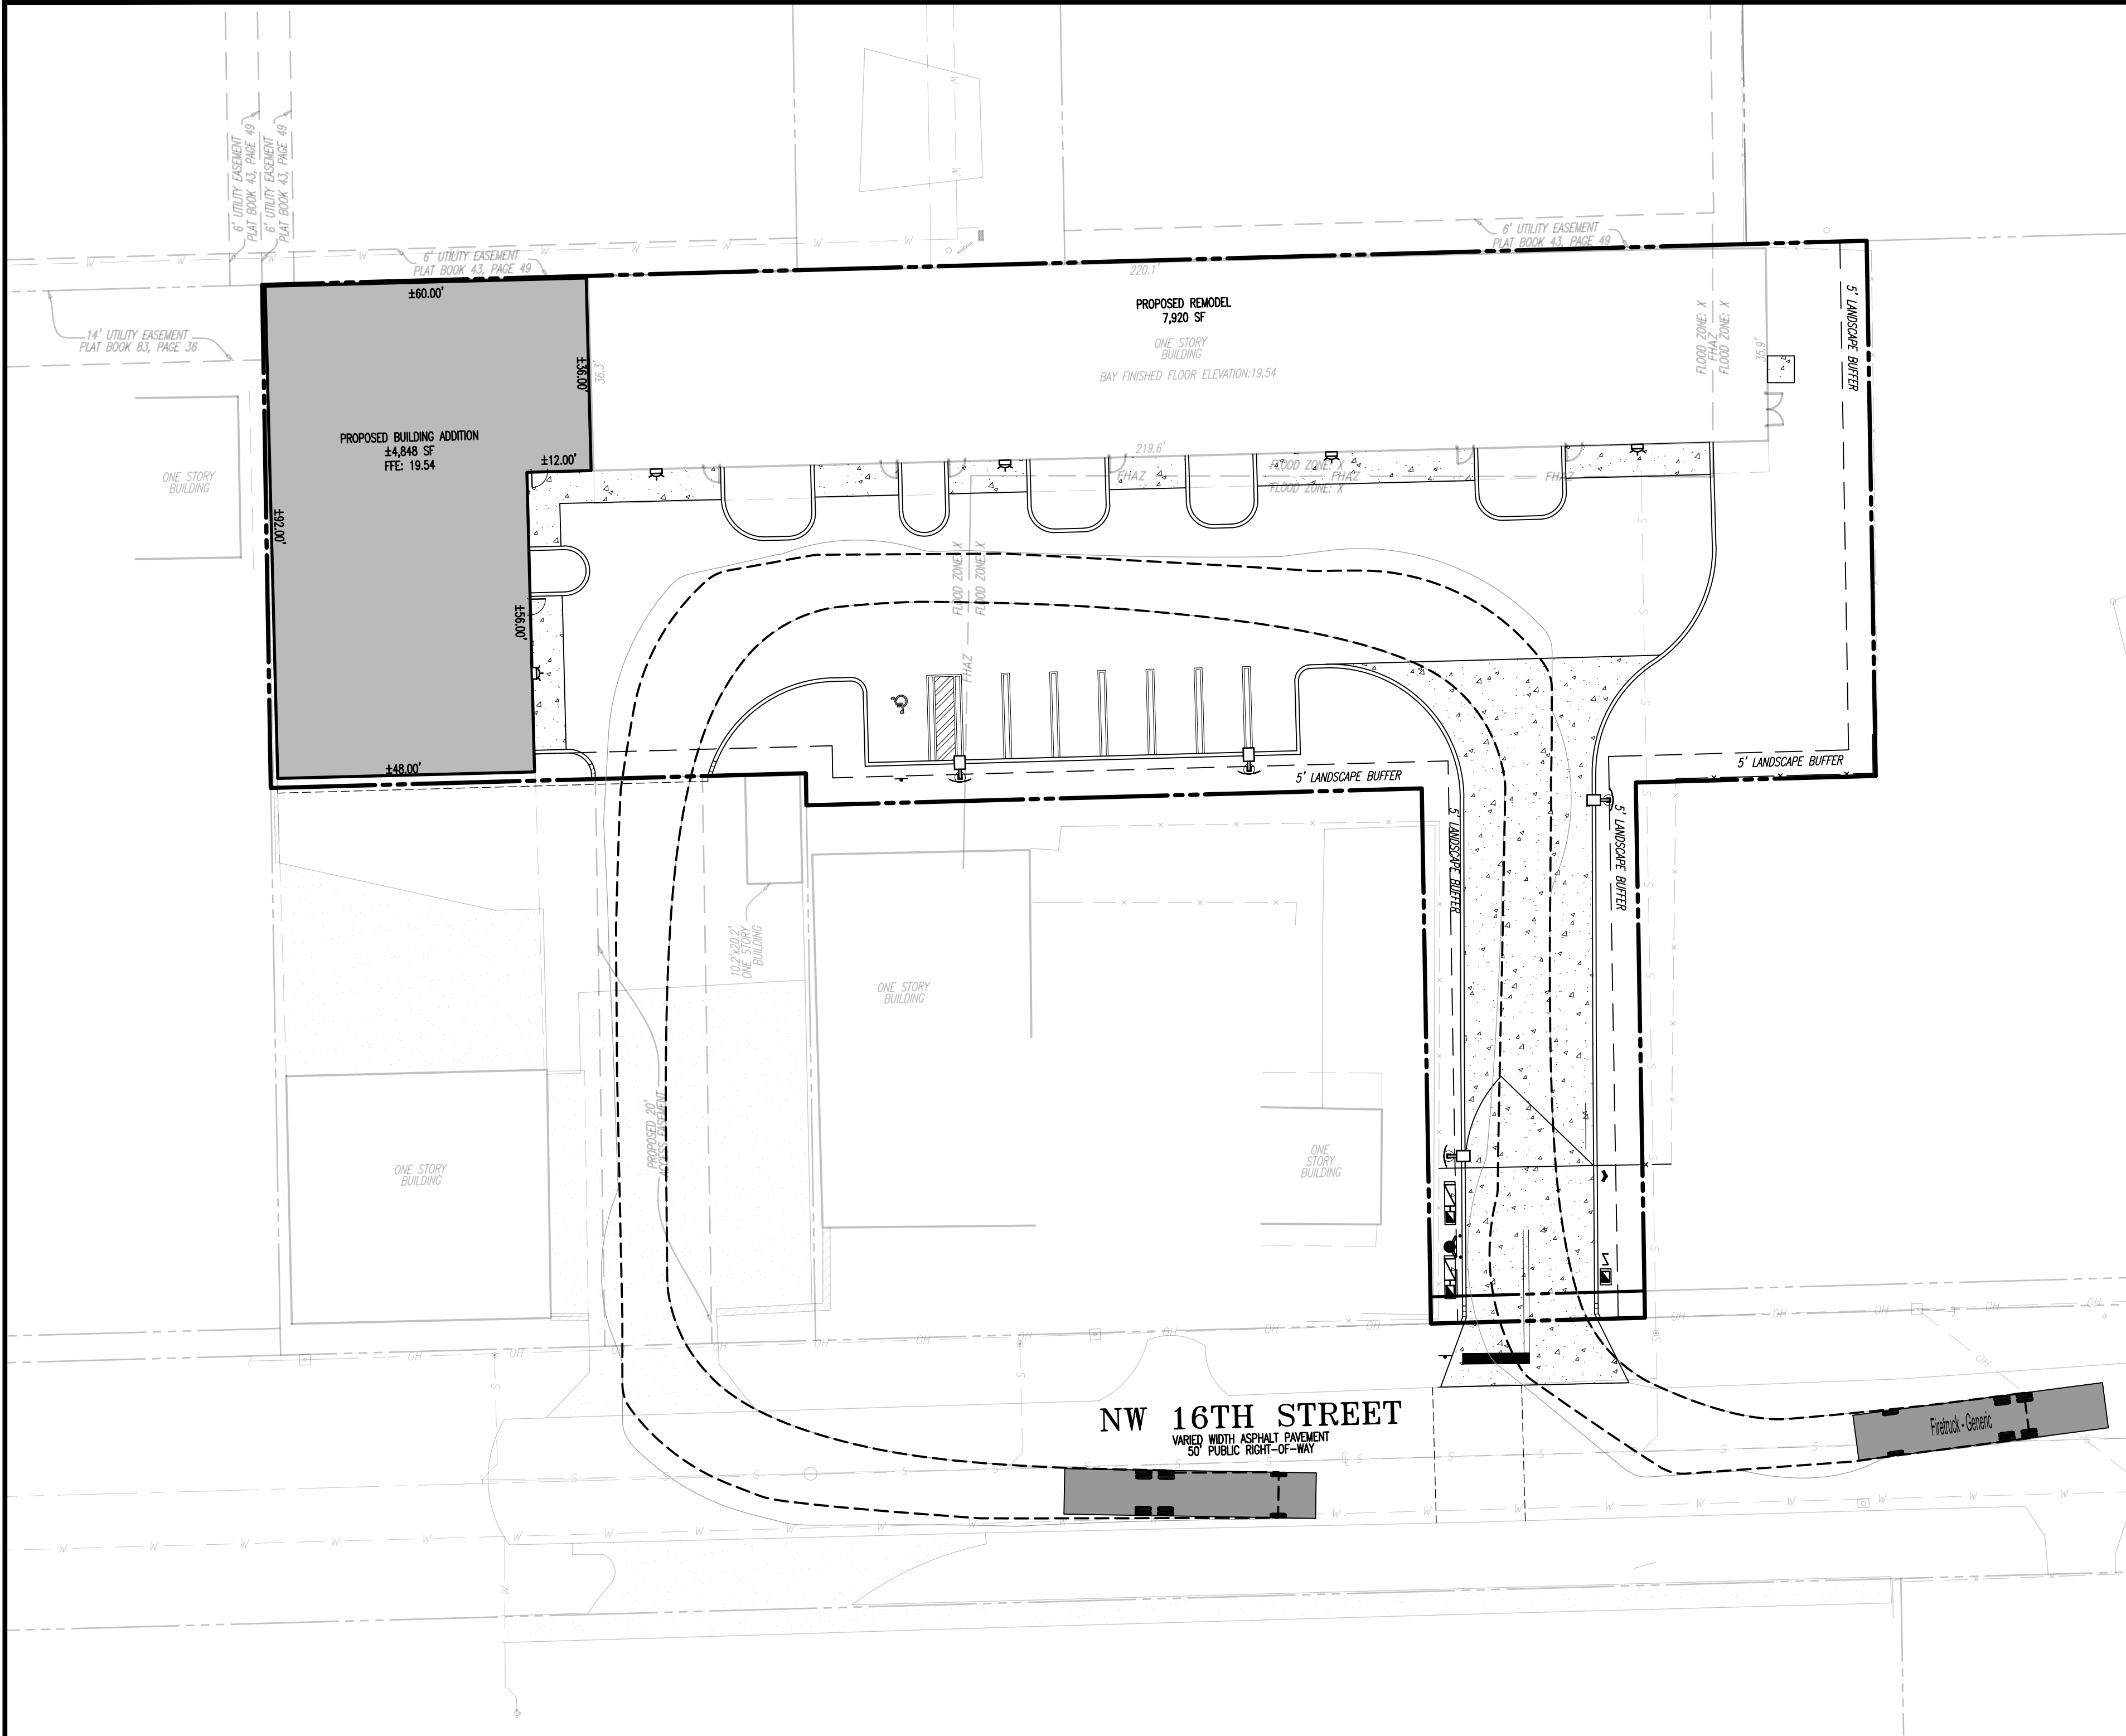


VEHICLE DIAGRAM
N.T.S.


AAC

PZ25-12000014

08/20/2025

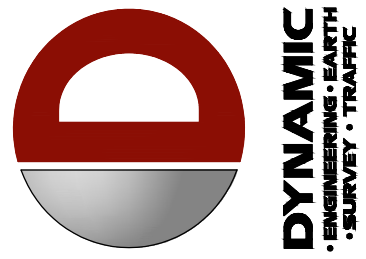

DYNAMIC
ENGINEERING
SURVEY • TRAFFIC

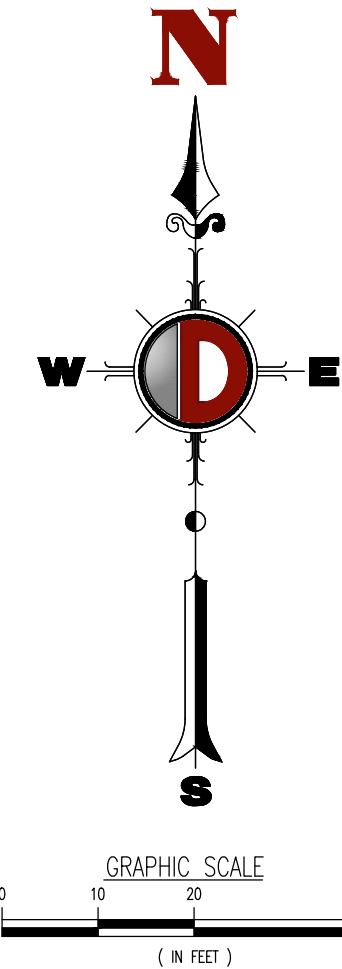

REV.	DATE	COMMENTS	BY
1	07/19/23	PRC COMMENTS	
2	08/22/25	AGENCY COMMENTS	

THIS PLAN SET IS FOR PERMITTING PURPOSES
ONLY AND MAY NOT BE USED FOR CONSTRUCTION

DRAWN BY: SRM
DESIGNED BY: EC
CHECKED BY: AP
DATE: --

PROJECT: **LT 20, LLC PROPOSED WAREHOUSE ADDITION**
PARCELS: 04-4842-22-00-0371
115 NW 16TH STREET
POMPANO BEACH, BROWARD COUNTY, FL 33060

DYNAMIC ENGINEERING
LAND DEVELOPMENT CONSULTING • PERMITTING
GEOTECHNICAL • ENVIRONMENTAL
TRAFFIC • SURVEY • PLANNING & ZONING

100 NE 5th Avenue
Suite 82
Delray Beach, FL 33483
T: 561.921.8570

Offices conveniently located throughout the United States:
New Jersey | Delaware | Florida | Maryland | Massachusetts | Texas
Florida Certificate of Authorization No. 32533

www.dynamicsec.com

ÁNGEL PIÑERO

PROFESSIONAL ENGINEER
FLORIDA LICENSE No. 88047
DATE:



PROTECT YOURSELF

ALL STATES REQUIRE NOTIFICATION OF
EXCAVATORS, DESIGNERS, OR ANY PERSON
PREPARING TO DISTURB THE EARTH'S
SURFACE, OTHERWISE, IN ANY STATE.

FOR STATE SPECIFIC DIRECT PHONE NUMBERS VISIT:
WWW.CALL811.COM

TITLE: FIRE TRUCK
CIRCULATION
PLAN

SCALE: (H) AS
(V) NOTED
DATE: 04/15/2025
PROJECT No:
5758-25-01613

SHEET No:
C1.01
Rev. #:
2