


Plotted: 09/09/25 - 12:33 PM, By: confroom, - Product Ver: 25.0  
File: F:\DESPC PROJECTS\5758 UT 20 LLC\25-01613 Pompano Beach, FL\Dwg\Entitlements\057582501613SP2.dwg, ----> C3.02 PAVING GRADING & DRAINAGE DETAILS


2

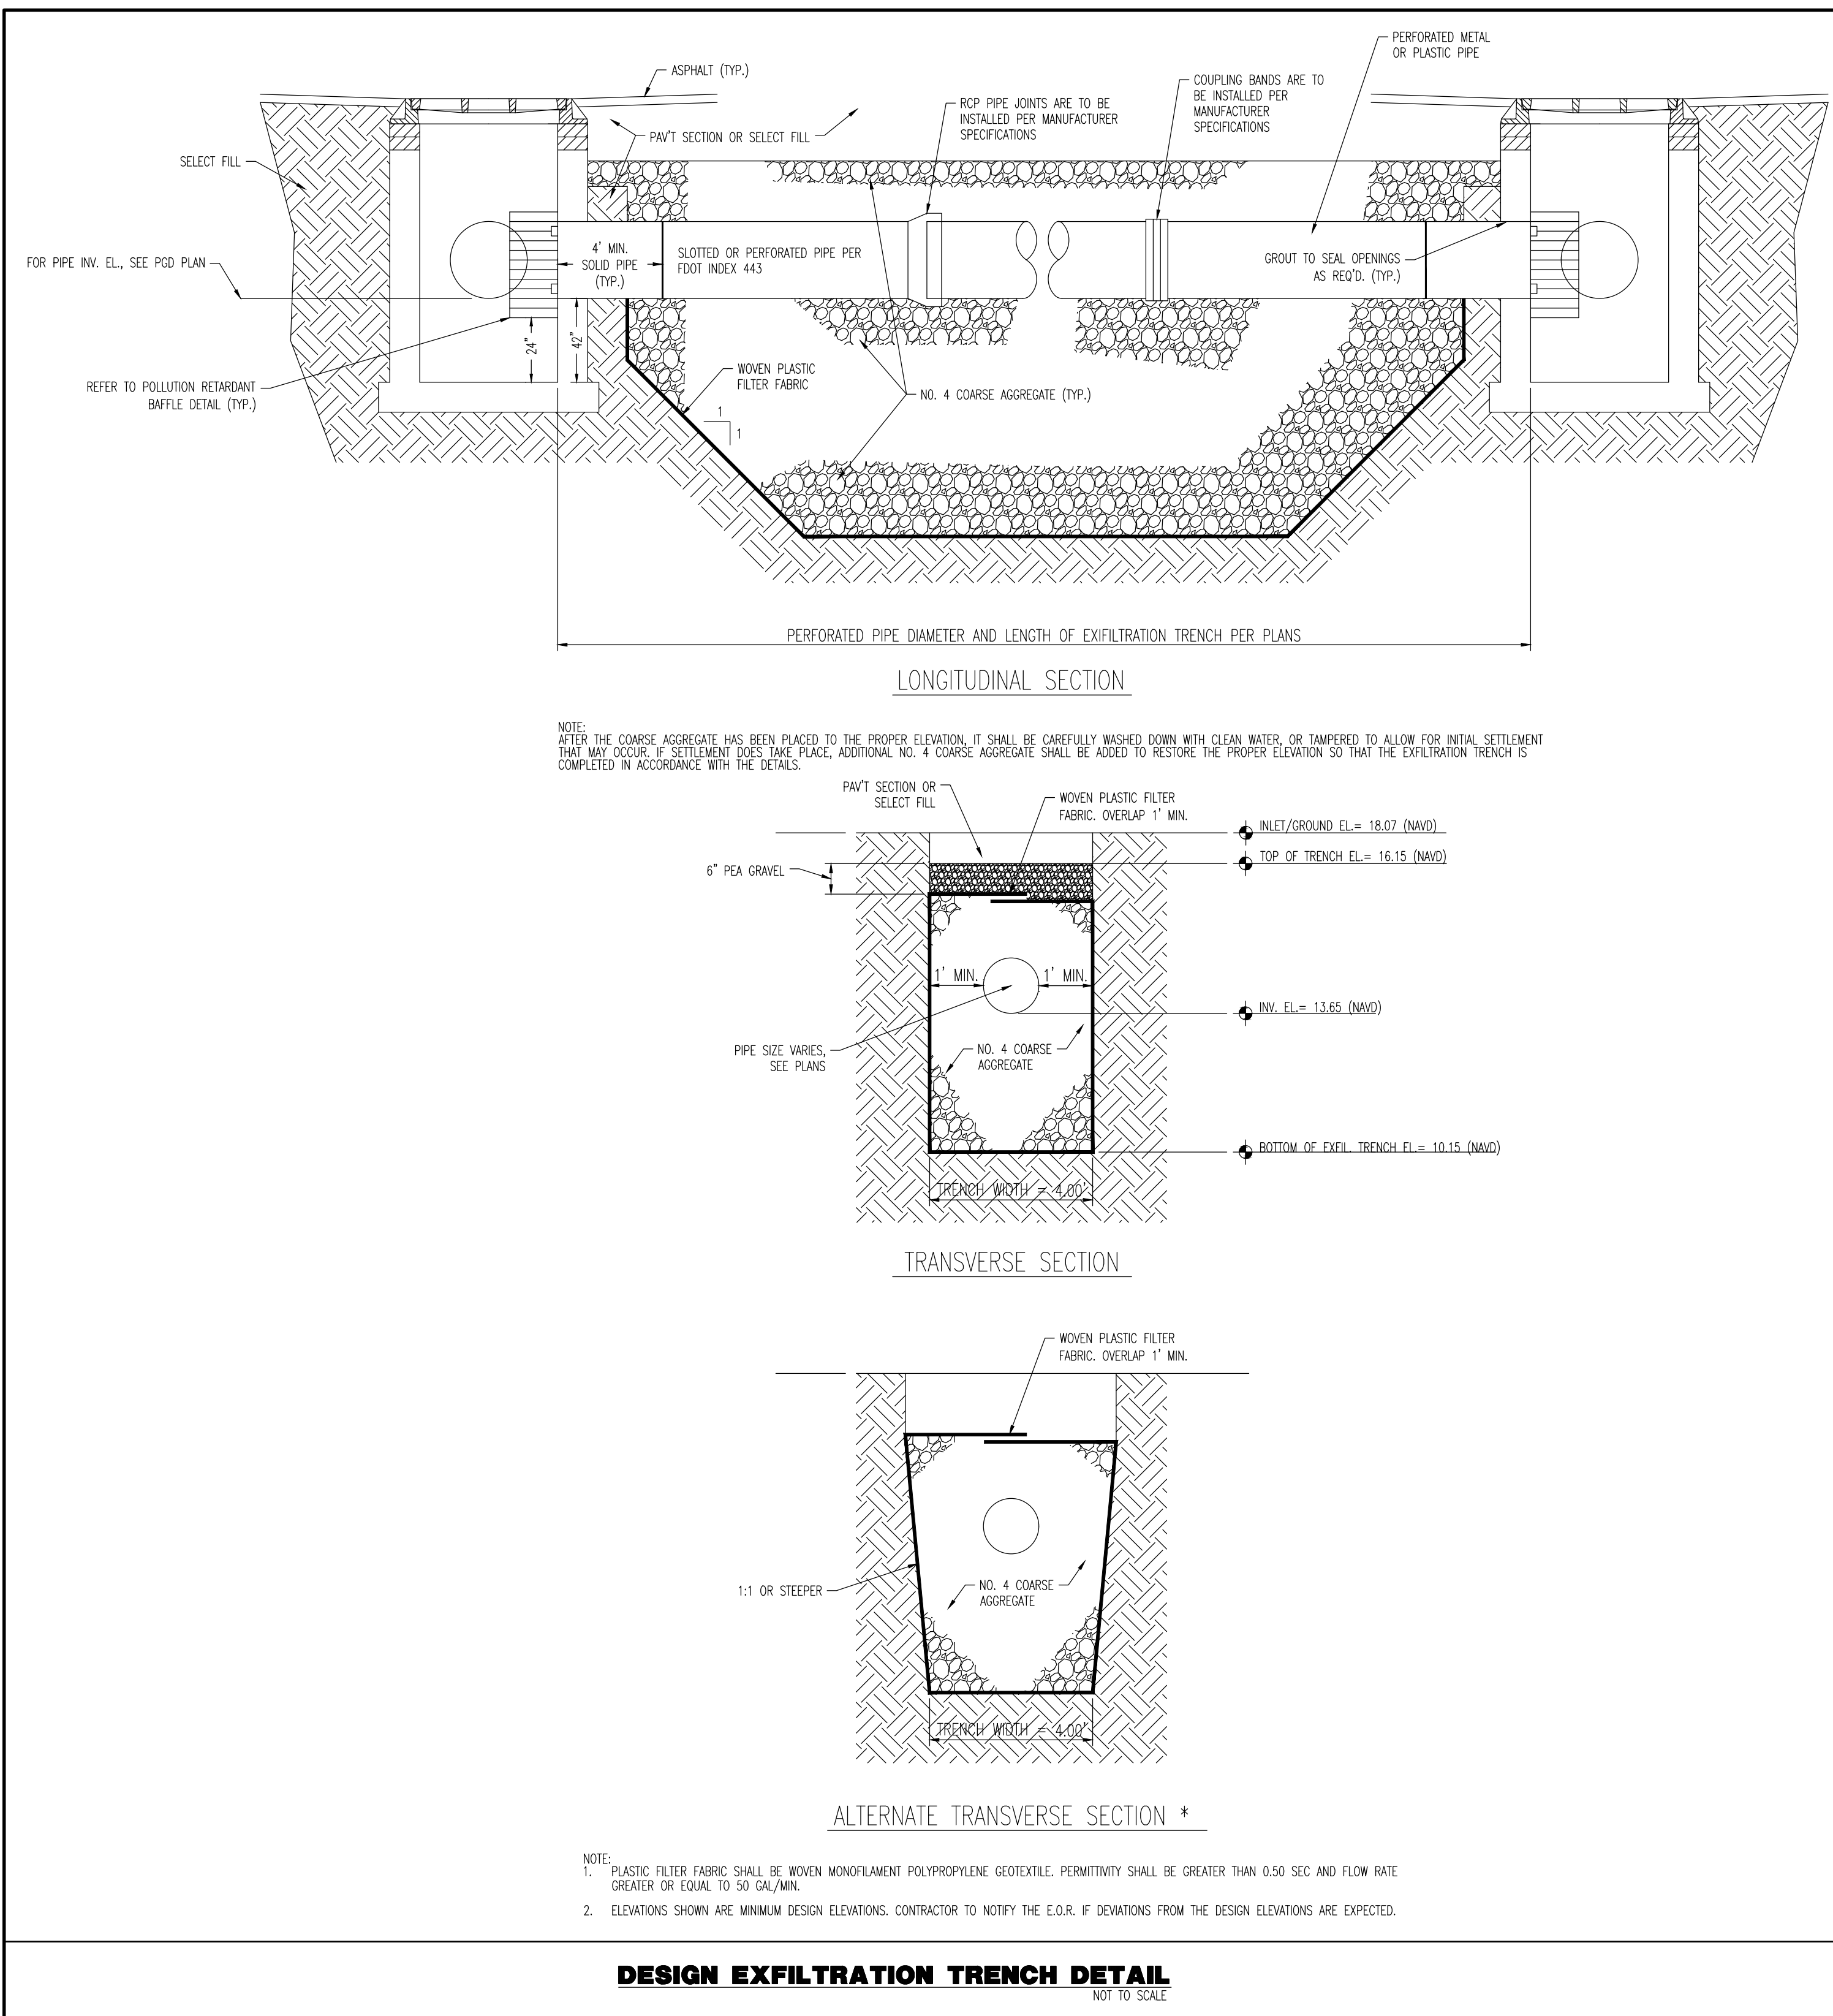

AAC

PZ25-12000014

08/20/2025

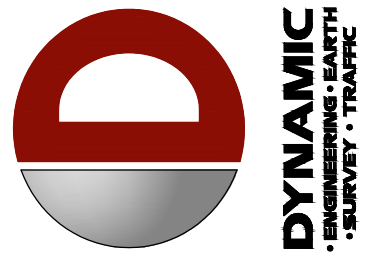

DYNAMIC  
ENGINEERING  
TRAFFIC • SURVEY • PLANNING • ZONING

REV.	DATE	COMMENTS
1	07/19/23	PRC COMMENTS
2	08/22/25	AGENCY COMMENTS

THIS PLAN SET IS FOR PERMITTING PURPOSES ONLY AND MAY NOT BE USED FOR CONSTRUCTION

DRAWN BY: SRM  
DESIGNED BY: EC  
CHECKED BY: AP

PROJECT: **LT 20, LLC**  
**PROPOSED WAREHOUSE ADDITION**  
PARCELA 14484-00-0371  
115 NW 16TH STREET  
POMPANO BEACH, BROWARD COUNTY, FL 33060

**DYNAMIC ENGINEERING**  
LAND DEVELOPMENT CONSULTING • PERMITTING  
GEOTECHNICAL • ENVIRONMENTAL  
TRAFFIC • SURVEY • PLANNING & ZONING

100 NE 5th Avenue  
Suite 82  
Delray Beach, FL 33483  
T: 561.921.8570  
Offices conveniently located throughout the United States:  
New Jersey • Delaware • Florida • Maryland • Pennsylvania • Texas  
Florida Certificate of Authorization No. 32533

www.dynamiccec.com

ÁNGEL PIÑERO

PROFESSIONAL ENGINEER  
FLORIDA LICENSE No. 88047  
DATE:



PROTECT YOURSELF

ALL STATES REQUIRE NOTIFICATION OF  
EXCAVATORS, DESIGNERS, OR ANY PERSON  
PREPARING TO DISTURB THE EARTH'S  
SURFACE ANYWHERE IN ANY STATE

FOR STATE SPECIFIC DIRECT PHONE NUMBERS VISIT:  
WWW.CALL811.COM

PAVING GRADING  
& DRAINAGE  
DETAILS

SCALE: (H) AS  
(V) NOTED  
DATE: 04/15/2025  
PROJECT No: 5758-25-01613

SHEET No: **C3.02**  
Rev. #: 6