



CRESTHAVEN No. 3  
P.B. 37 P.G. 11

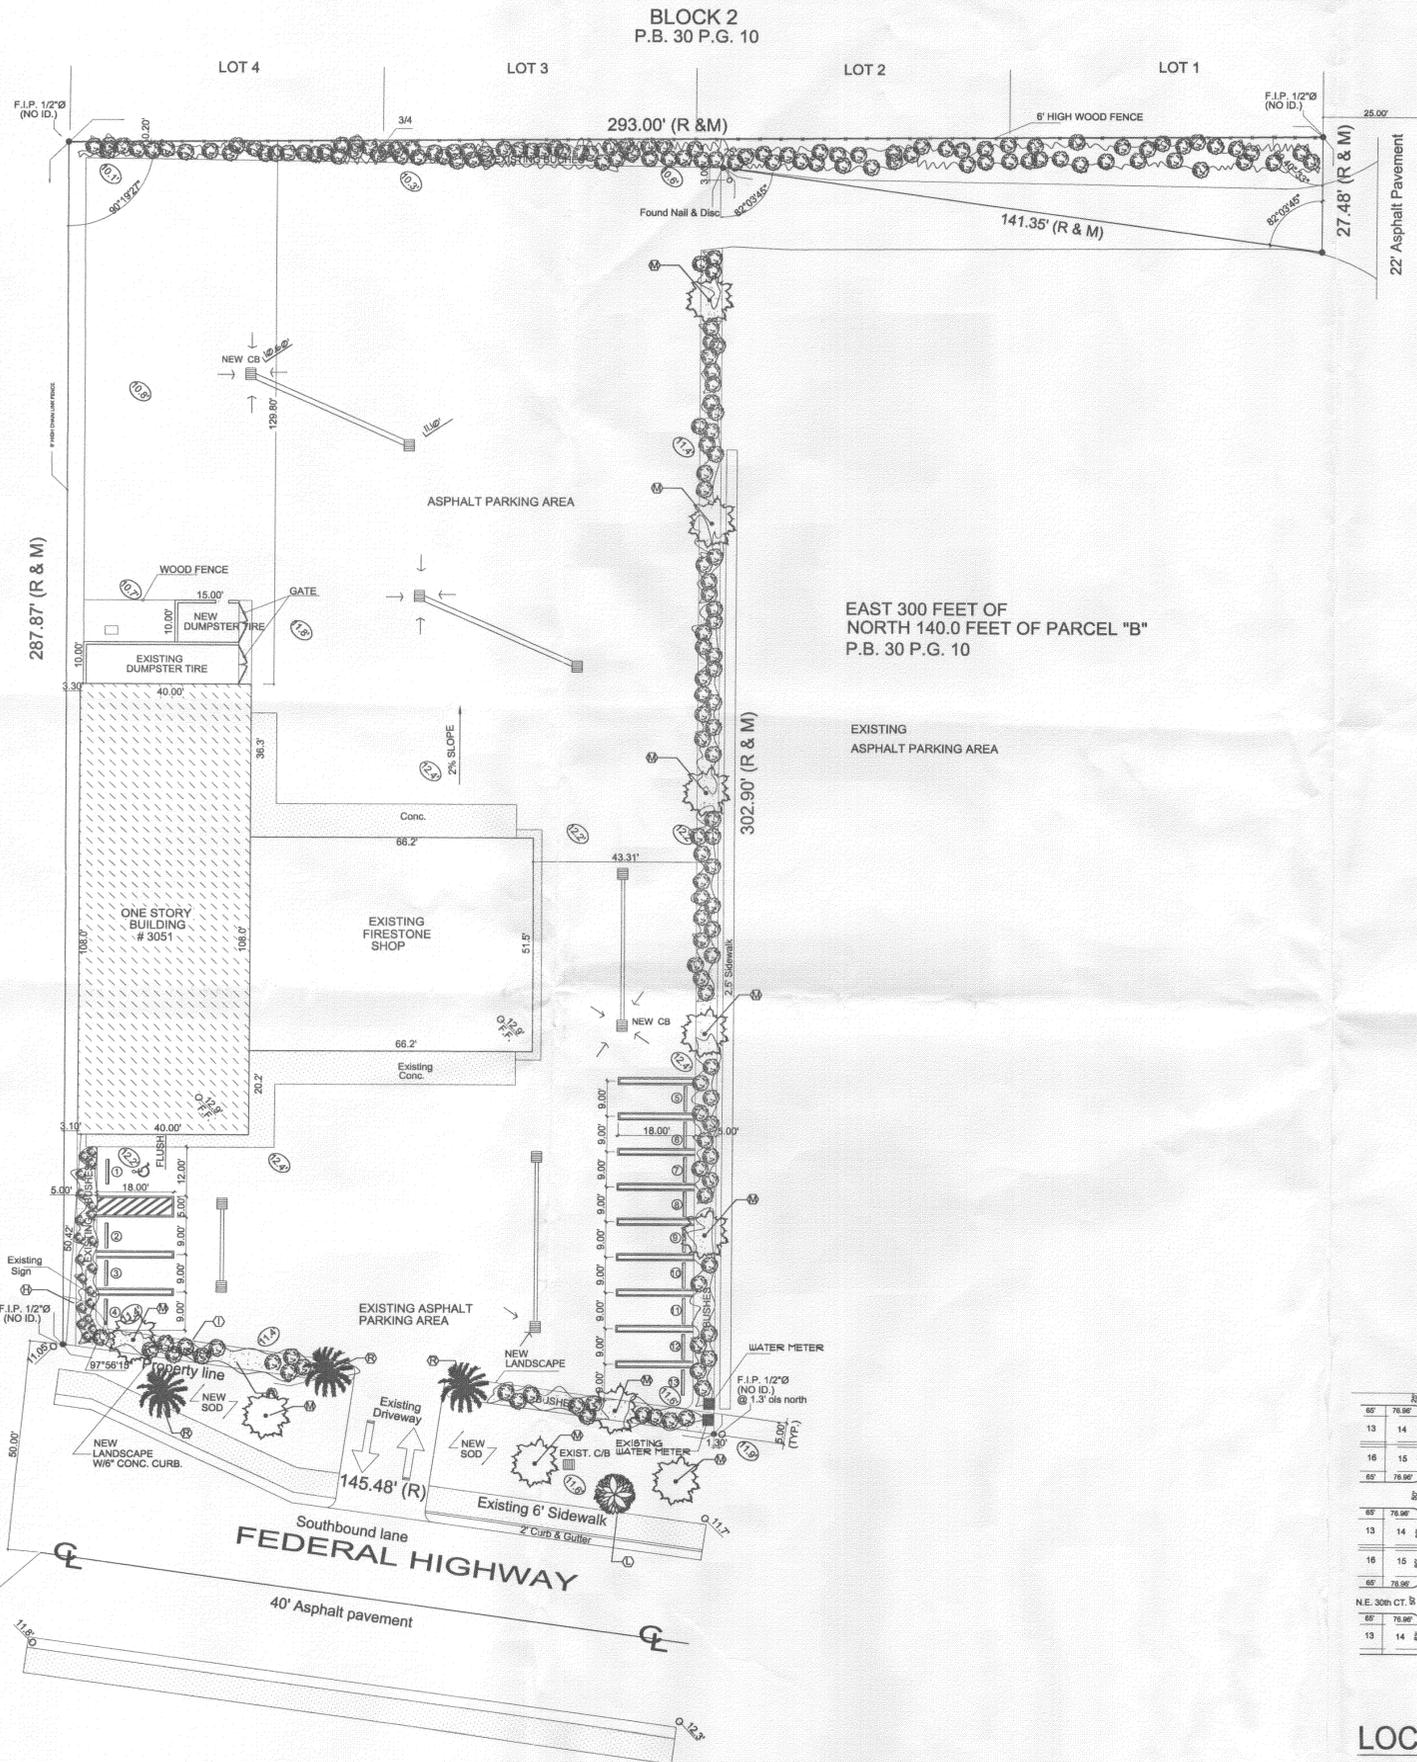


EAST 300 FEET OF  
NORTH 140.0 FEET OF PARCEL "B"  
P.B. 30 P.G. 10


EXISTING  
ASPHALT PARKING AREA

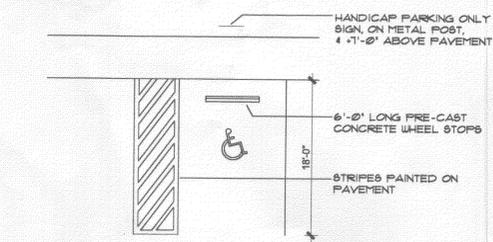

HANDICAP PARKING DETAIL  
NOT TO SCALE

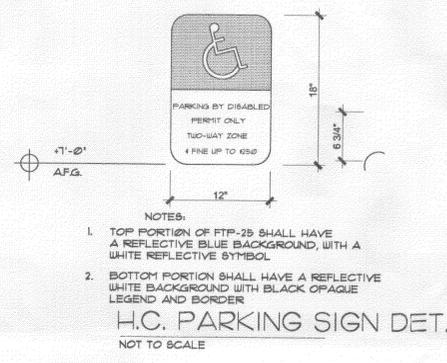


H.C. PARKING SIGN DET.  
NOT TO SCALE

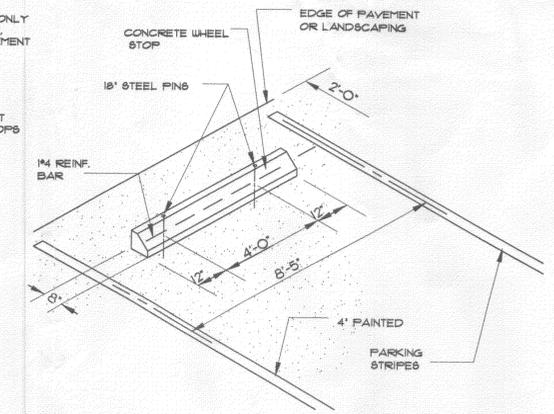


NOTE: WHEELSTOP TO BE PERPENDICULAR TO  
PAINTED PARKING STRIPES


WHEEL STOP  
DETAIL  
N.T.S.

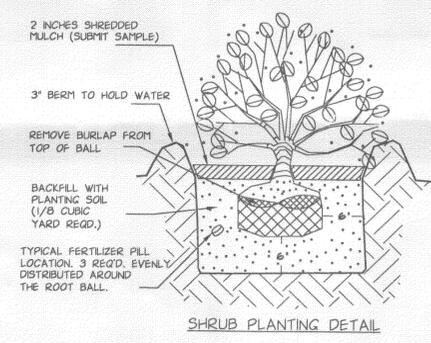

SHRUB PLANTING DETAIL

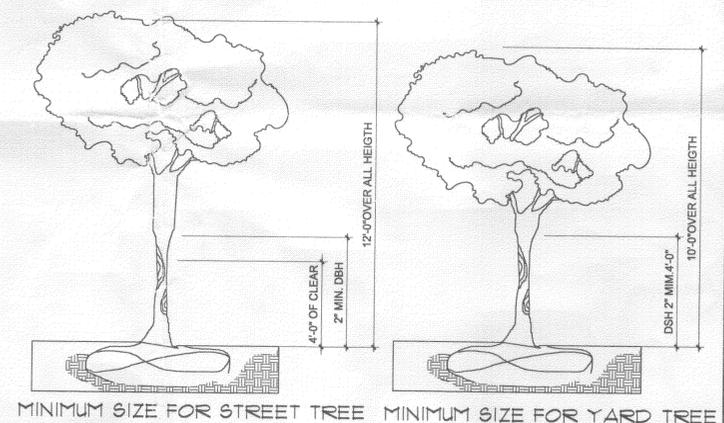

MINIMUM SIZE FOR STREET TREE MINIMUM SIZE FOR YARD TREE

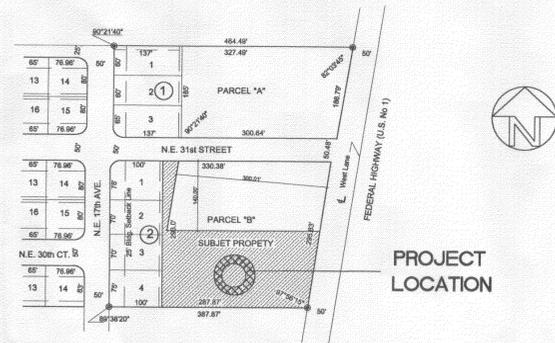

LOCATION PLAN N.T.S.

SYMBOL	NEW	EXIST.	TREE NAME		NATIVE SPACES YES/NO	CAPLER	HEIGHT INSTALLED	ESTIMATED MATURITY	CANOPY DENSITY ESTIMATED NATURITY	QUANTITY
			SCIENTIFIC	COMMON						
(H)	20	12	HEBICUS COCCINEUS	SWAMP MALLOW	YES	8'	30'	6'	6'	32
(I)	100	99	IKORA SPP.	IKORA	YES	3'	3'			199
(L)	1	--	QUERCUS VIRGINIANA	LIVE OAK	NO	12'	40'	40'		1
(M)	7	--	SWIETENA MAHOGANA	MAHOGANA	YES	3'	14'	5'	5'	7
(O)	1	--	OVACADO	PERSEA AMERICANA	YES	8'	12'	30'	40'	1
(R)	2	--	ROYSTONEA REGIA	ROYAL PALMS	YES	4'	16'	25'	30'	2

FLOOD LEGEND

PROPERTY ADDRESS:  
3051 NORTH FEDERAL HIGHWAY POMPANO BEACH, FL

DESCRIPTION  
ALL OF PARCEL B, LESS THE EAST 300 FEET OF THE NORTH 140 FEET, OF 'CRESTHAVEN No.4' ACCORDING TO THE PLAT THEREOF AS RECORDED IN PLAT BOOK 38 AT PAGE 10 OF THE PUBLIC RECORDS OF BROWARD COUNTY, FLORIDA.

FLOOD ZONE INFORMATION:  
COMMUNITY No. 125093  
PANEL No. 011  
SUFFIX: J  
FIRST DATE: 07-21-1998  
FLOOD ZONE: X

A CERTIFIED SURVEY PREPARED BY: OSCAR E. BAEZ-CUSIDO  
REGISTERED SURVEYOR AND MAPPER No. 5034  
STATE OF FLORIDA.

APPROVED  
For Retaining  
Landscape C.O.D.  
AS 7/10/03




LANDSCAPE PLAN 1:20'

Revision	By

PROJECT: LANDSCAPE PLAN  
OWNER: FIRESTONE STORE  
ADDRESS: 3051 NORTH FEDERAL HIGHWAY, POMPANO BEACH, FL

ADVANCE ENGINEERING, INC.  
ALBERTO RAMIREZ, P.E.  
FL P.E. No. 023976  
P.O. BOX 3661  
HALLANDALE, FL 33002  
TEL: (954) 606-3408  
TEL: (954) 458-9907

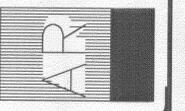

DRAWN BY:  
ALINA SUAREZ

Checked: J.S.  
Date: 05/14/03  
Scale: Shown  
Job No:  
Sheet: