


richard j
harrison

Digitally signed by
richard j harrison
Date: 2024.10.28
16:43:21 -05'00'

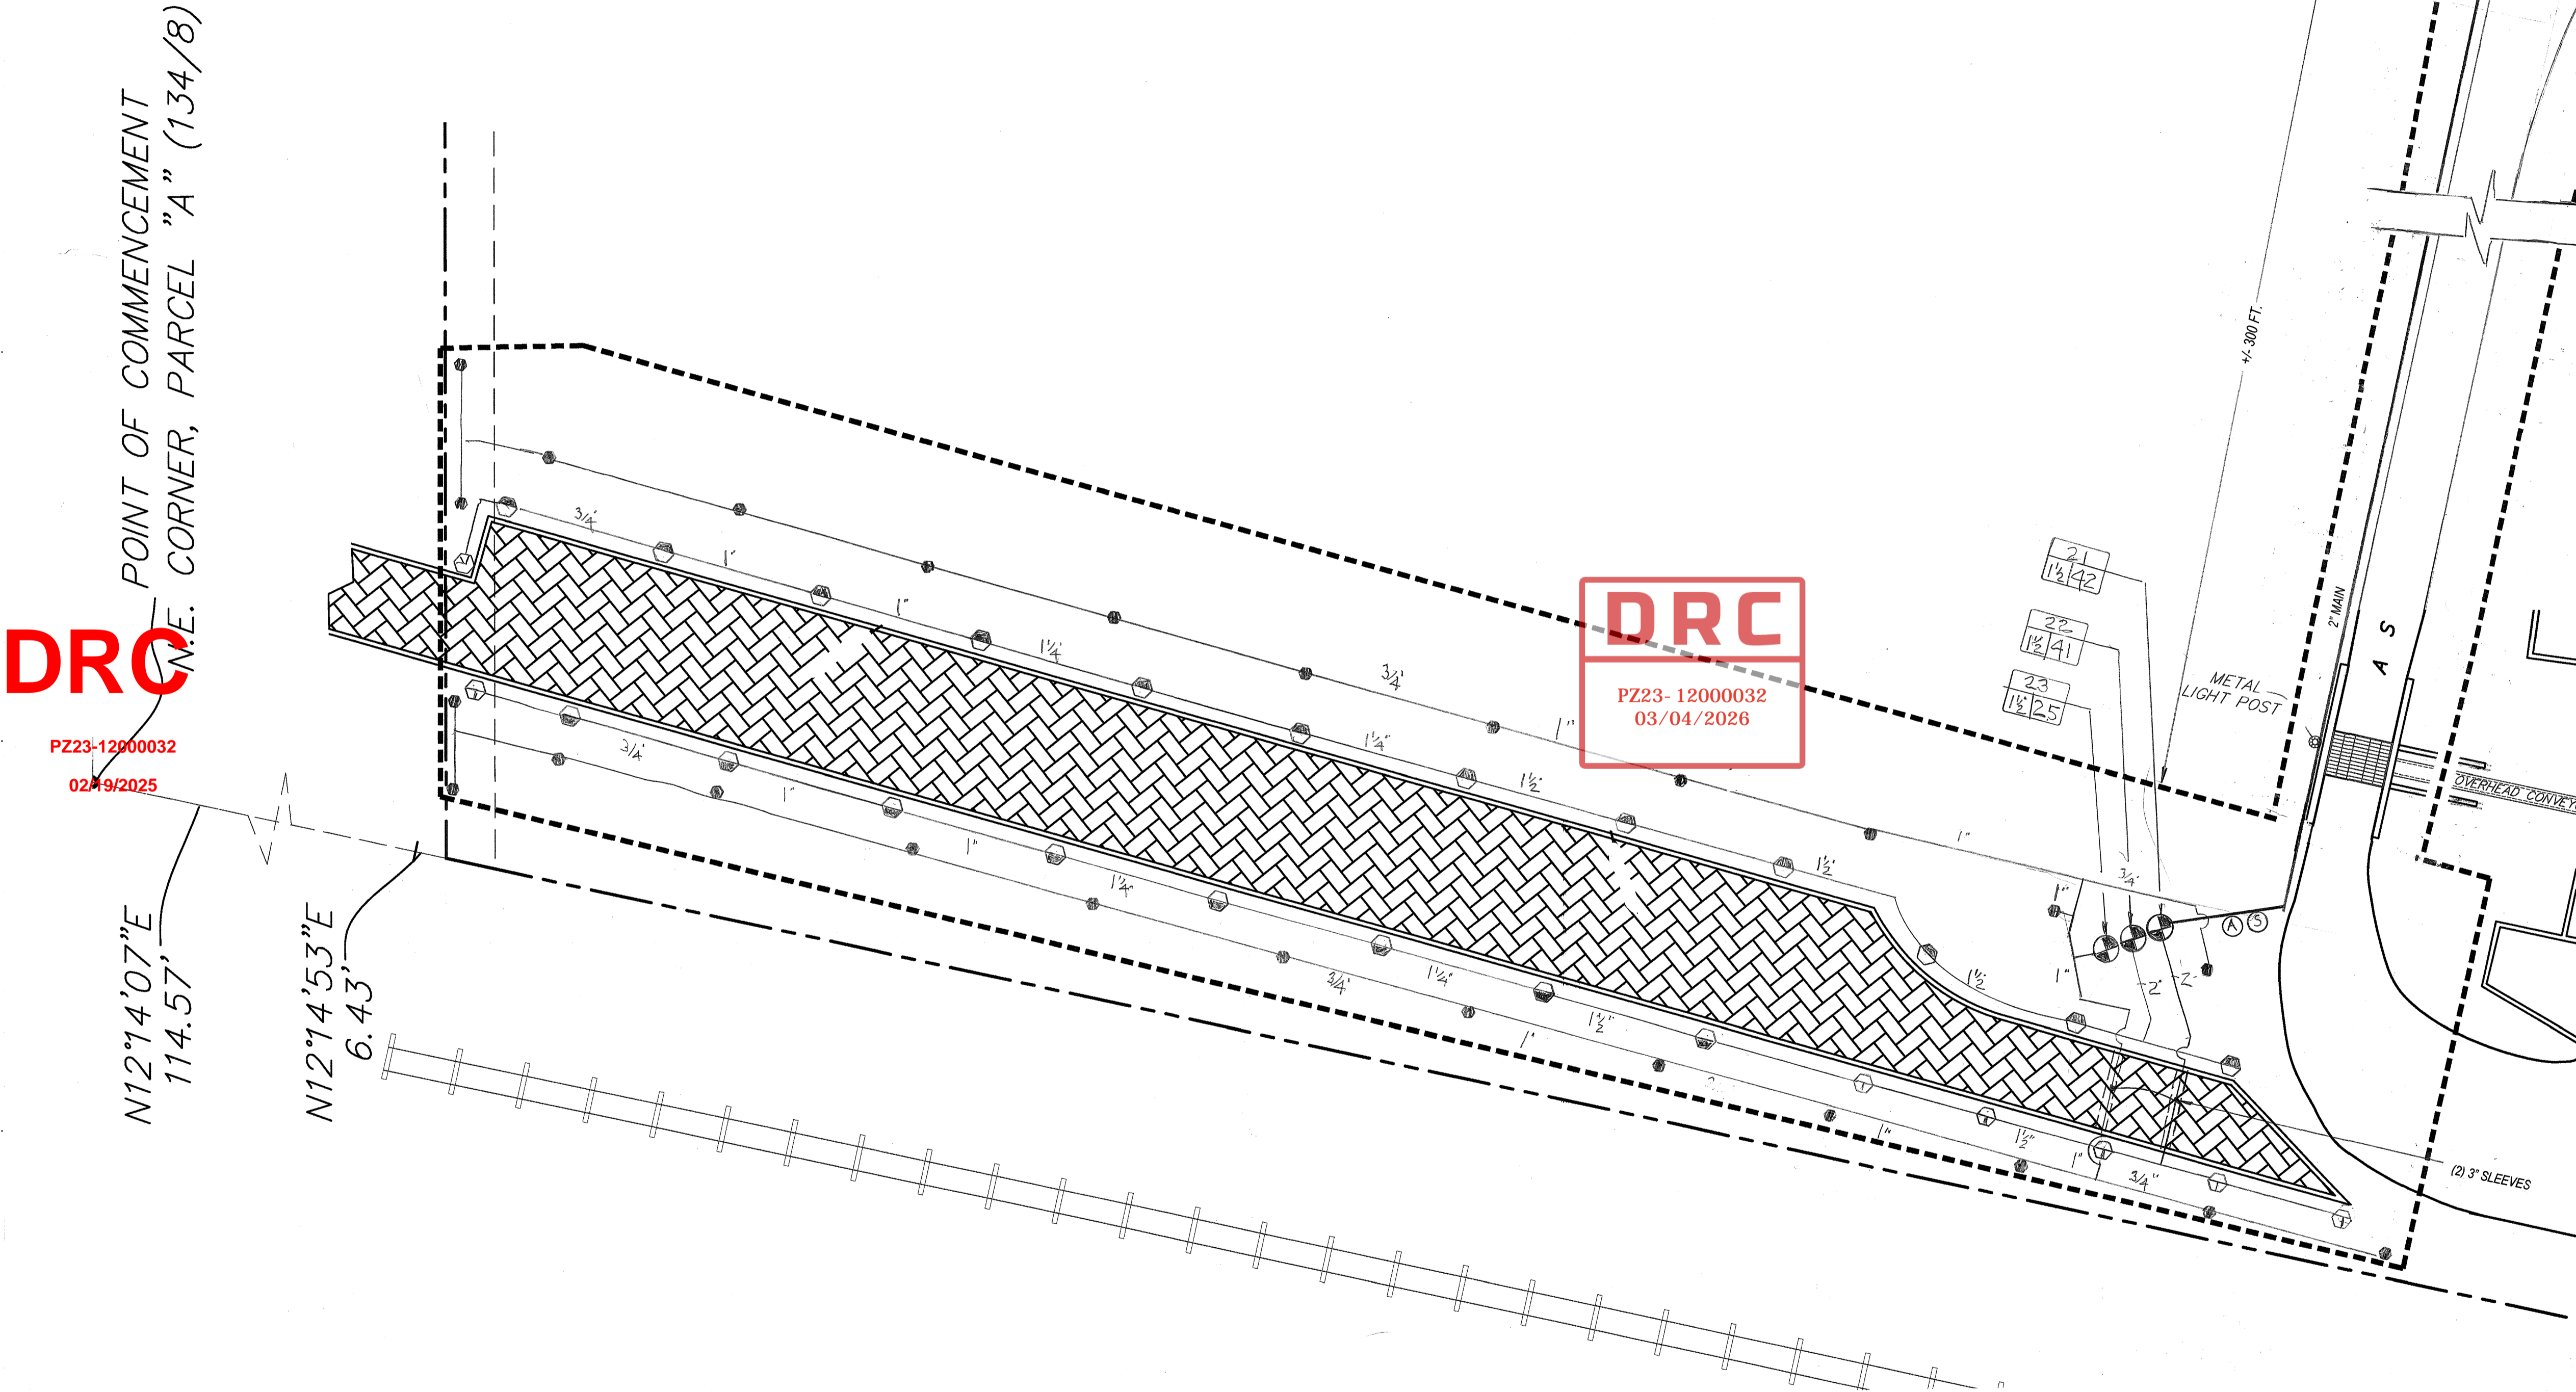

Bonsall Turn Lane
1200 NW 18th St.
Pompano Beach, FL 33069

SPRINKLER HEAD LEGEND			
SYM.	TYPE	MODEL	QTY
	POP UP ROTORS.	K-RAIN #RPS75-4.0	20
	TREE BUBBLERS	K-RAIN #TB-10	25
QUANTITIES SHOWN FOR THIS SHEET ONLY			
SEE SHEET 009-14.115 FOR ALL INSTALLATION DETAILS AND SPECIFICATIONS			

9/26/24 CITY COMMENTS
5/22/24 City Comments
ISSUE HISTORY
PROJ NO: 23034A
PROJ MGR: DC
DRAWN BY: RH
CHECKED BY: KWD

DRAWING TITLE
Irrigation
Plan
SHEET:
009.15 I-6

CAUTION: PLEASE NOTE
Contractor shall secure all permits required for the work from any state or local departments, utility companies or jurisdiction affected by the work. The Contractor shall have permits "in hand" prior to starting work. The Landscape Architect and/or Owner shall bear no responsibility for work performed without permitted drawings. The Contractor shall be responsible for all changes to work, at no additional cost to Owner, as a result of unauthorized work prior to receipt of permit.

This drawing is an instrument of service, copyright © 1984-2024 by Krent Wieland Design, Inc., d/b/a KWD Landscape Architecture.
All rights reserved - Not to be reproduced in part or in whole without express written permission. Florida Registration LA 1039.

SUBMISSION
09/26/24
NOT FOR CONSTRUCTION

