



**STONER**  
**SURVEYORS • MAPPERS**  
Licensed Business No. 6633

4341 S.W. 62nd Avenue  
Davie, Florida 33314

TEL (954) 585-0997  
www.stonersurveyors.com

**DRC**

PZ25- 12000028  
01/07/2026

**EXHIBIT "A"**  
**LEGAL DESCRIPTION OF:**  
**A PORTION OF PARCEL "A", "POMOCO PLAT"**  
**P.B. 154, PG. 7, B.C.R.**  
**POMPANO BEACH, BROWARD COUNTY, FLORIDA**

**LEGAL DESCRIPTION:**

A PORTION OF PARCEL "A", "POMOCO PLAT", ACCORDING TO THE PLAT THEREOF, AS RECORDED IN PLAT BOOK 154, PAGE 7, OF THE PUBLIC RECORDS OF BROWARD COUNTY, FLORIDA, SAID PARCEL OF LAND BEING MORE PARTICULARLY DESCRIBED AS FOLLOWS:

BEGIN AT THE NORTHWEST CORNER OF SAID PARCEL "A";

THENCE N.88°53'25"E., ALONG THE NORTH LINE OF SAID PARCEL "A", A DISTANCE OF 528.60 FEET TO THE NORTHEAST CORNER OF SAID PARCEL "A";

THENCE S.16°56'17"W., A DISTANCE OF 49.58 FEET;

THENCE S.30°26'02"W., A DISTANCE OF 51.42 FEET;

THENCE S.16°56'17"W., A DISTANCE OF 283.16 FEET TO A POINT OF CURVATURE OF A TANGENT CURVE CONCAVE TO THE EAST;

THENCE SOUTHWESTERLY ALONG THE ARC OF SAID CURVE TO LEFT, HAVING A CENTRAL ANGLE OF 00°12'25" AND A RADIUS OF 11591.20 FEET FOR AN ARC DISTANCE OF 41.84 FEET TO THE SOUTHEAST CORNER OF SAID PARCEL "A", LAST MENTIONED 4 COURSES BEING COINCIDENT WITH THE EAST LINE OF SAID PARCEL "A";

THENCE S.88°56'31"W., ALONG THE SOUTH LINE OF SAID PARCEL "A" AND THE SOUTH LINE OF THE NORTHWEST ONE-QUARTER (N.W.1/4) OF SECTION 6, TOWNSHIP 49 SOUTH, RANGE 43 EAST, A DISTANCE OF 19.13 FEET;

THENCE N.72°53'25"W., A DISTANCE OF 113.01 FEET TO A POINT ON A LINE 35.33 FEET NORTH OF AND PARALLEL WITH SAID SOUTH LINE OF PARCEL "A";

THENCE S.88°56'31"W., ALONG SAID PARALLEL LINE A DISTANCE OF 254.26 FEET TO A POINT ON THE WEST LINE OF SAID PARCEL "A" AND THE WEST LINE OF SAID SECTION 6;

THENCE N.01°53'36"W., ALONG THE SAID WEST LINE AND WEST LINE OF SAID SECTION 6, A DISTANCE OF 364.70 FEET TO THE POINT OF BEGINNING.

SAID LANDS SITUATE AND BEING WITHIN THE CITY OF POMPANO BEACH, BROWARD COUNTY, FLORIDA AND CONTAINING 3.885 ACRES (169,231 SQUARE FEET), MORE OR LESS.

**NOTES:**

1. THE PROPERTY SHOWN HEREON WAS NOT SUBJECTED TO A TITLE SEARCH FOR OWNERSHIP, RIGHTS-OF-WAY, EASEMENTS OR OTHER MATTERS OF RECORD.
2. THIS SKETCH AND DESCRIPTION IS "NOT VALID" WITHOUT THE SIGNATURE AND THE ORIGINAL RAISED SEAL OF A FLORIDA LICENSED SURVEYOR AND MAPPER.
3. THE BEARINGS SHOWN HEREON ARE BASED ON A PLAT BEARING OF N.01°53'36"W., ALONG THE WEST LINE OF PARCEL "A", "POMOCO PLAT", RECORDED IN PLAT BOOK 154, AT PAGE 7, OF THE PUBLIC RECORDS OF BROWARD COUNTY, FLORIDA
4. THIS SKETCH DOES NOT REPRESENT A FIELD SURVEY (THIS IS NOT A SURVEY).
5. THIS LEGAL DESCRIPTION WAS PREPARED BY STONER & ASSOCIATES, INC. WITHOUT THE BENEFIT OF A TITLE SEARCH. THERE COULD BE MATTERS OF RECORD THAT ARE NOT SHOWN HEREON.
6. SEE SHEET 2 OF 2 FOR A GRAPHIC DEPICTION (SKETCH) OF THE PROPERTY DESCRIBED HEREON.

DATE: Aug 04, 2025 - 1:51pm EST

FILE: F:\Draw\Mill Creek Residential\25-9842 Pompano Beach Fed Hwy\01-Drawing\25-9842\_Parcels A\_Exhibit.dwg

**CERTIFICATE:**

THIS IS TO CERTIFY THAT THE SKETCH AND LEGAL DESCRIPTION SHOWN HEREON IS ACCURATE AND CORRECT TO THE BEST OF MY KNOWLEDGE AND BELIEF. I FURTHER CERTIFY THAT THIS SKETCH AND LEGAL DESCRIPTION WAS PREPARED IN ACCORDANCE WITH THE STANDARDS OF PRACTICE FOR SURVEYING ESTABLISHED BY THE BOARD OF PROFESSIONAL SURVEYORS AND MAPPERS IN CHAPTER 5J-17, FLORIDA ADMINISTRATIVE CODES, PURSUANT TO SECTION 472.027, FLORIDA STATUTES.

DATE OF SIGNATURE: 8.4.2025

**JAMES D. STONER**

**DRC**

PROFESSIONAL SURVEYOR AND MAPPER NO. 4039 - STATE OF FLORIDA

REVISIONS	DATE	BY
1 REVISE SOUTH BOUNDARY LINE	08.04.2025	WDLR

THE MATERIAL SHOWN HEREON IS THE PROPERTY OF STONER & ASSOCIATES, INC. AND SHALL NOT BE REPRODUCED IN WHOLE OR IN PART WITHOUT PERMISSION OF STONER & ASSOCIATES, INC.  
COPYRIGHT©2025

DATE OF SKETCH:	DRAWN BY	CHECKED BY	FIELD BOOK
6/24/25	DRL	JDS	N/A

**SEAL**

SHEET 1 OF 2

10/15/2025

SKETCH NO.  
25-9842\_PARC "A" EXHIBIT



**STONER**  
**SURVEYORS • MAPPERS**  
 Licensed Business No. 6633


**DRC**

PZ25- 12000028  
 01/07/2026


4341 S.W. 62nd Avenue  
 Davie, Florida 33314

TEL (954) 585-0997  
 www.stonersurveyors.com

**SKETCH OF DESCRIPTION**  
**A PORTION OF PARCEL "A", "POMOCO PLAT"**  
**P.B. 154, PG. 7, B.C.R.**  
**POMPAÑO BEACH, BROWARD COUNTY, FLORIDA**

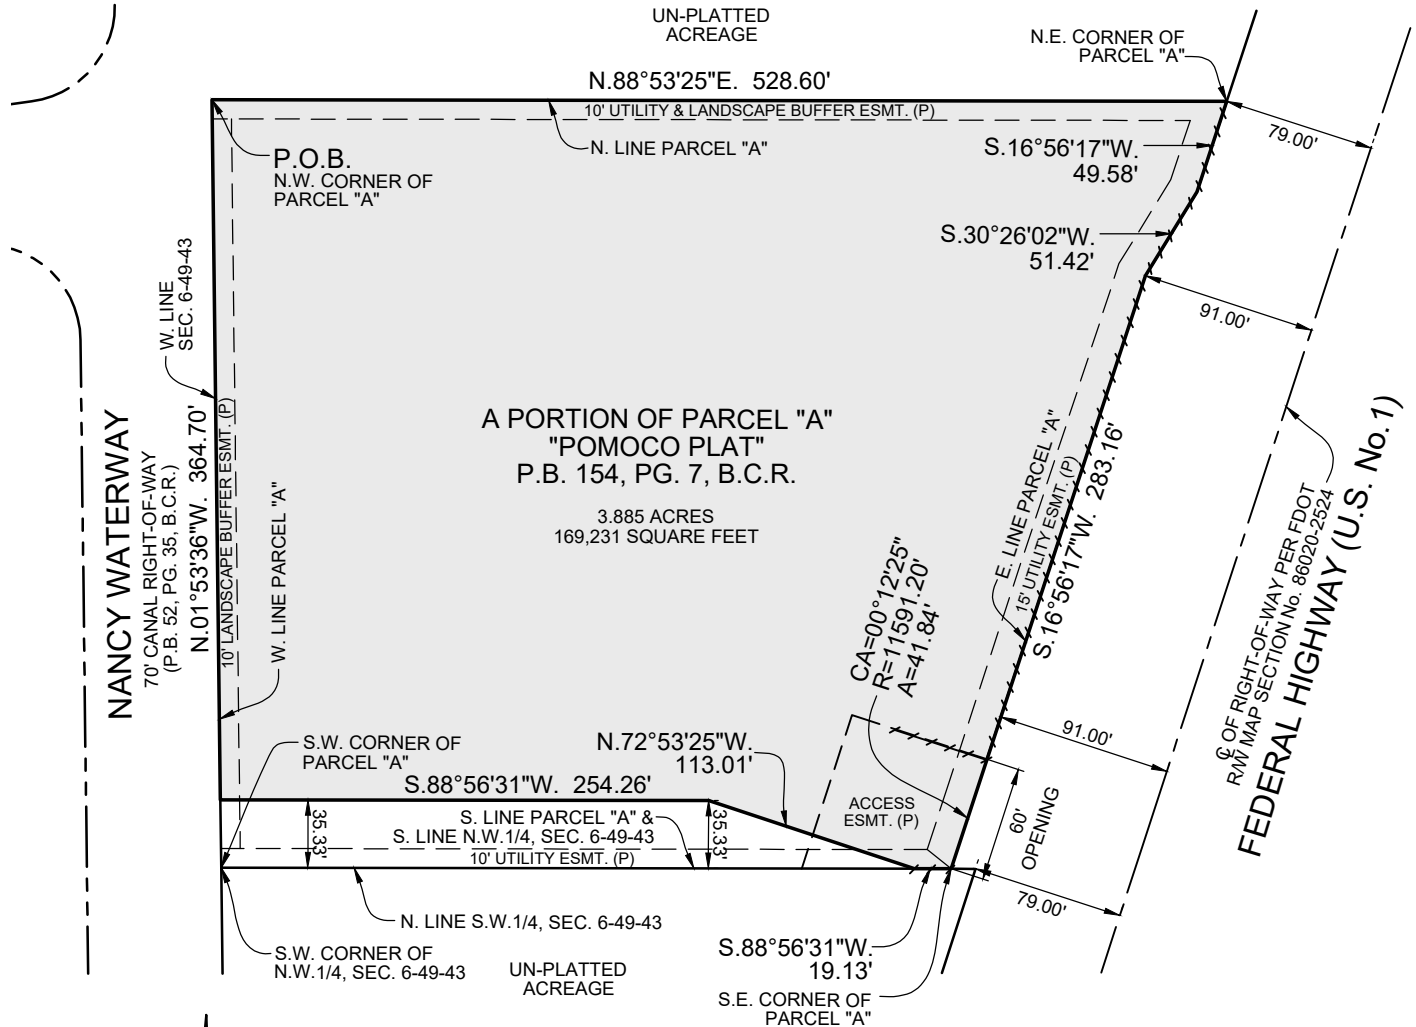

SCALE: 1" = 100'

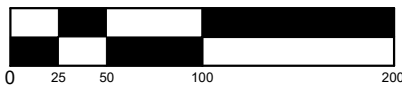

GRAPHIC SCALE

**LEGEND:**

B.C.R. .... BROWARD COUNTY RECORDS  
 P.B. .... PLAT BOOK  
 PG. .... PAGE  
 PLS. .... PROFESSIONAL LAND SURVEYOR  
 LB. .... LICENSED BUSINESS  
 ESMT. .... EASEMENT  
 (P) .... PER PLAT  
 SEC. .... SECTION  
 CA. .... CENTRAL ANGLE  
 R. .... RADIUS  
 A. .... ARC DISTANCE  
 P.O.B. .... POINT OF BEGINNING  
 / / / / / ..... NON-VEHICULAR ACCESS LINE

NOTE:  
 SEE SHEET 1 OF 2 FOR THE LEGAL  
 DESCRIPTION OF THE PROPERTY  
 SHOWN GRAPHICALLY HEREON.