




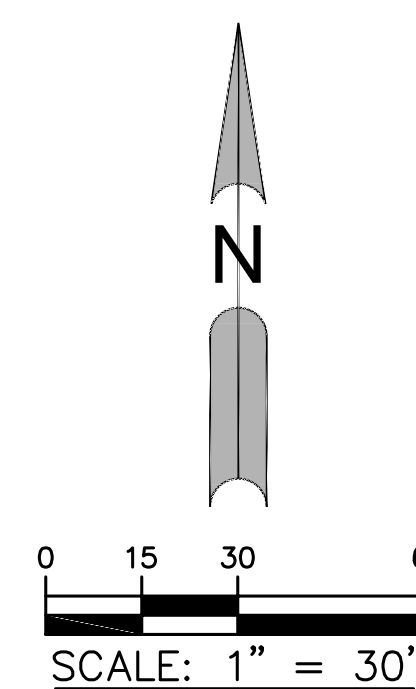

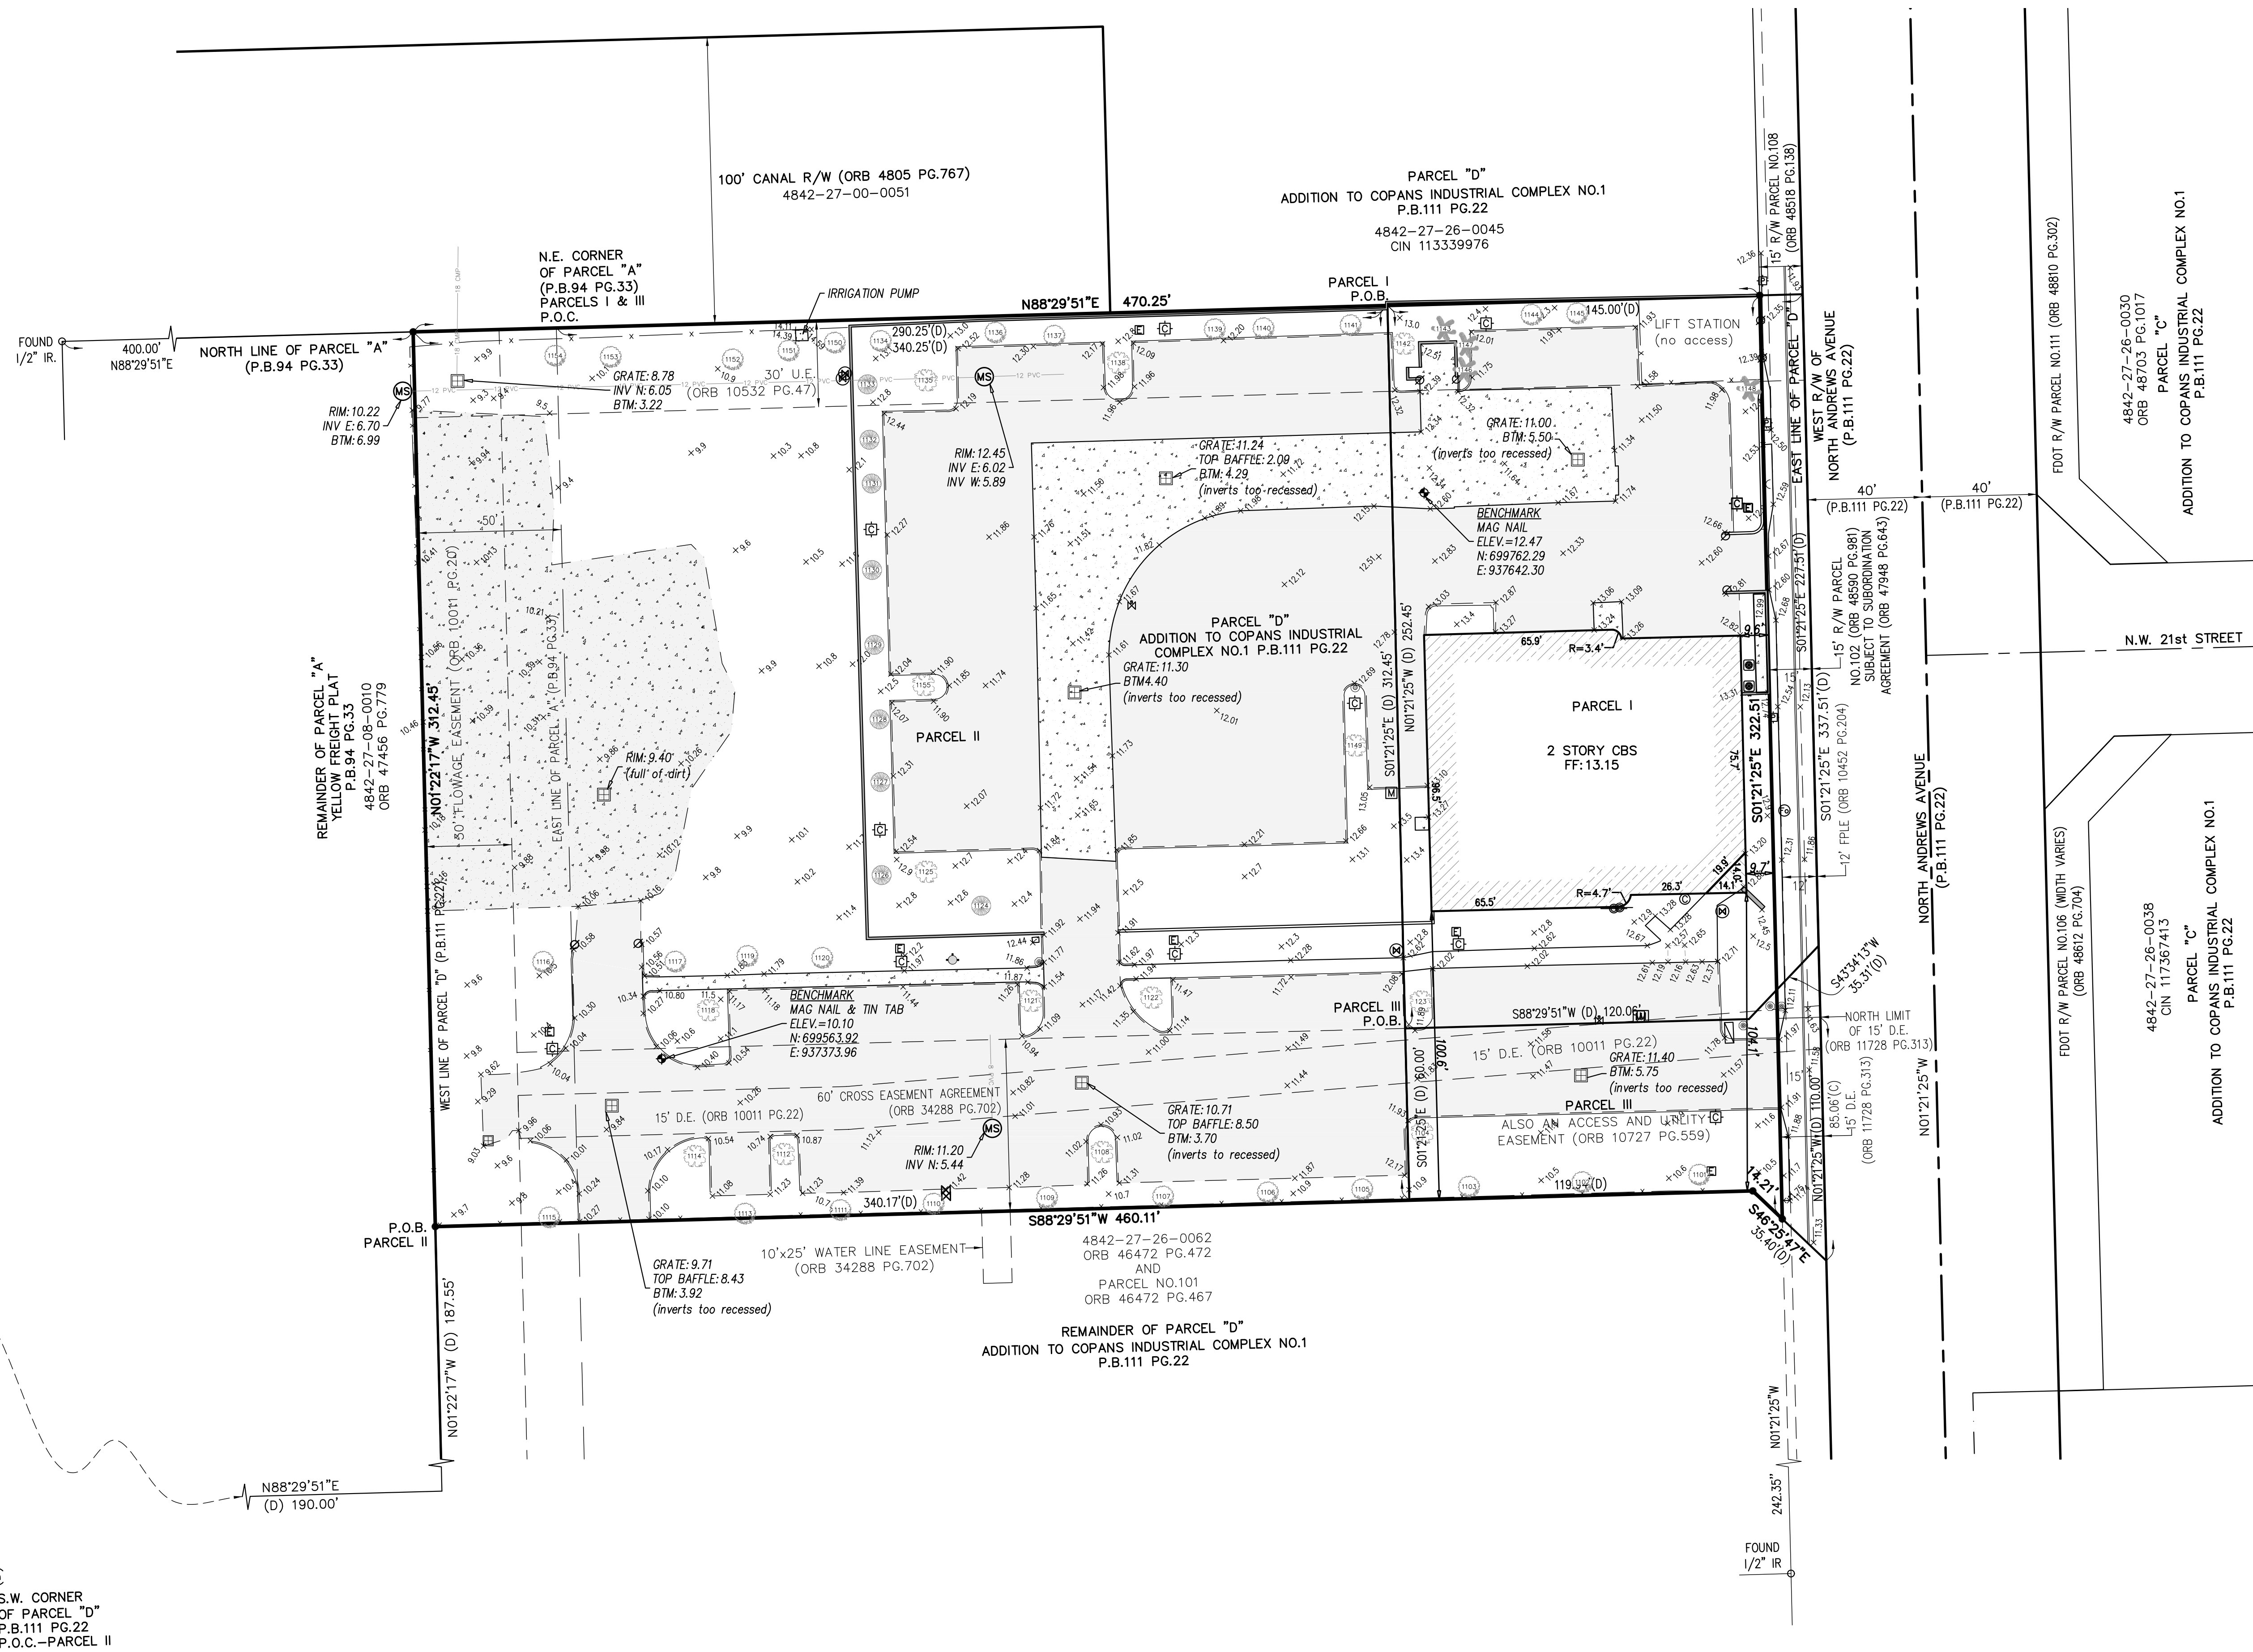

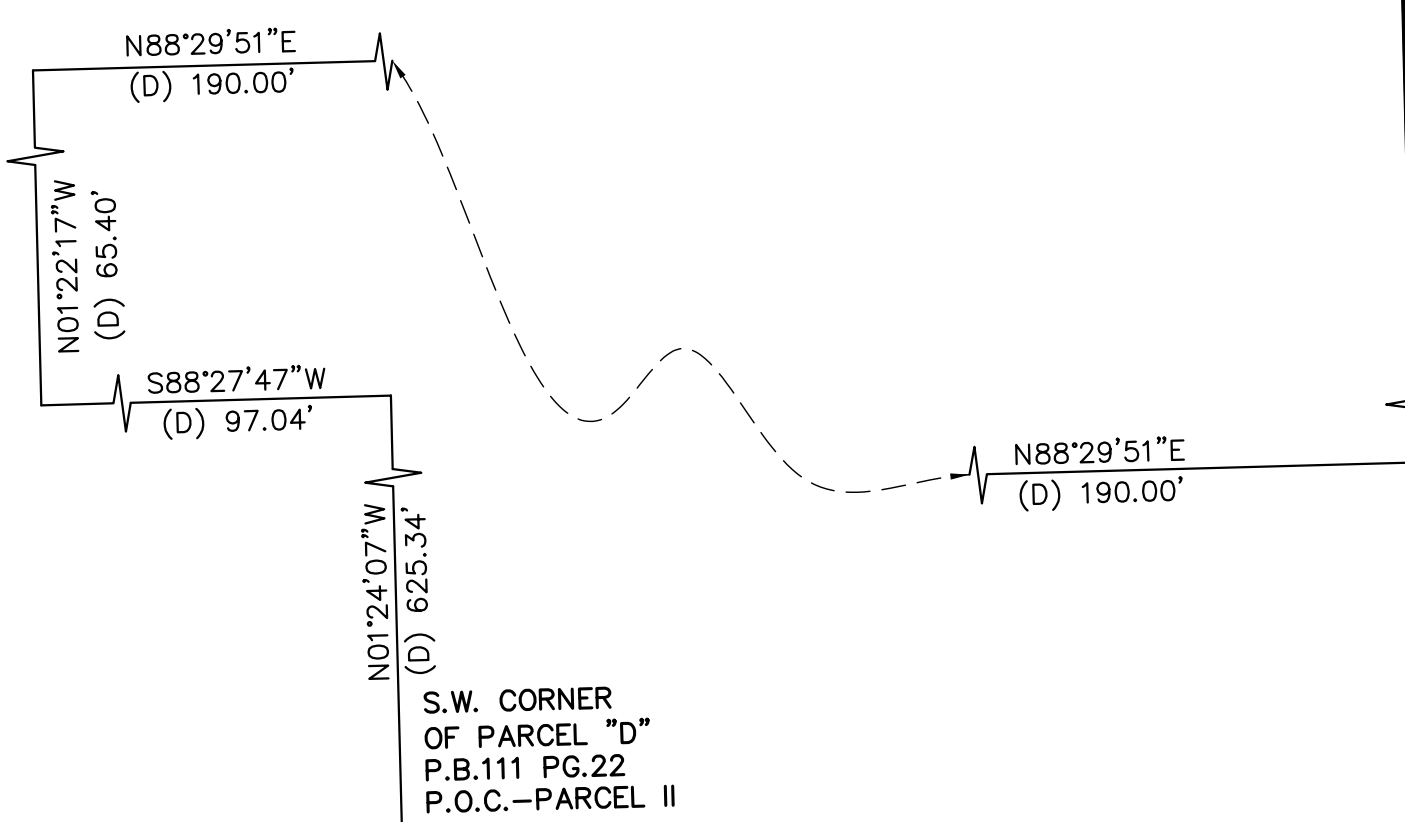





















 


 

TREE TABLE			
TAG #	SPECIES	DBH	CHT
1101	UNKNOWN	16	
1102	UNKNOWN	14	
1103	UNKNOWN	12	
1104	OAK	12	
1105	UNKNOWN	14	
1106	UNKNOWN	14	
1107	UNKNOWN	12	
1108	OAK	10	
1109	UNKNOWN	14	
1110	UNKNOWN	16	
1111	UNKNOWN	12	
1112	OAK	10	
1113	UNKNOWN	18	
1114	OAK	12	
1115	UNKNOWN	14	
1116	UNKNOWN	14	
1117	UNKNOWN	16	
1118	OAK	14	
1119	UNKNOWN	24	
1120	UNKNOWN	24	
1121	OAK	12	
1122	OAK	12	
1124	MAHOGANY	16	
1125	OAK	10	
1126	MAHOGANY	18	
1127	MAHOGANY	14	
1128	MAHOGANY	14	
1129	MAHOGANY	12	
1130	MAHOGANY	14	
1131	MAHOGANY	14	
1132	MAHOGANY	12	
1133	MAHOGANY	14	
1134	UNKNOWN	18	
1135	OAK	16	
1136	UNKNOWN	18	
1137	UNKNOWN	18	
1138	OAK	12	
1139	UNKNOWN	12	
1140	UNKNOWN	12	
1141	UNKNOWN	12	
1142	OAK	12	
1143	PALM	12	15
1144	UNKNOWN	12	
1145	UNKNOWN	12	
1146	PALM	12	12
1147	PALM	12	15
1148	PALM	12	15
1149	OAK	16	
1150	UNKNOWN	12	
1151	UNKNOWN	14	
1152	UNKNOWN	12	
1153	UNKNOWN	12	
1154	UNKNOWN	12	
1155	OAK	16	



LEGEND	
SET 1/2" IRON ROD WITH "BROWN & PHILLIPS" CAP	
BENCHMARK	
A/C UNIT	
BACKFLOW PREVENTER	
BOLLARD	
CATCH BASIN	
CLEANOUT	
CONCRETE LIGHT POLE	
CONCRETE POWER POLE	
ELECTRIC BOX	
FIBER OPTIC MARKER	
FIRE HYDRANT	
GUY ANCHOR	
MANHOLE SANITARY	
MAILBOX	
GATE POST	
VALVE-IRRIGATION	
VALVE-SEWER	
VALVE-WATER	
SIGN	
WATER METER	
MAHOGANY TREE (X=D.B.H.)	
OAK TREE (X=D.B.H.)	
PALM TREE (X=D.B.H.)	
UNKNOWN TREE (X=D.B.H.)	
CURB	
FENCE-CHAINLINK	
ASPHALT	
ASPHALT-BROKEN	
BUILDING	
CONCRETE	

BROWN & PHILLIPS, INC.
PROFESSIONAL SURVEYING SERVICES
CERTIFICATE OF AUTHORIZATION # LB 6473
1860 OLD OKEECHOBEE ROAD, SUITE 509, WEST PALM BEACH, FLORIDA 33409 561-615-3988

[illegible]

SKETCH OF BOUNDARY SURVEY

2001 NORTH ANDREWS AVE
POMPANO BEACH, FL

DRAWN: AB
CHECKED: JEF
F.B. CBI
PAGES: 3-10

PROJ. 22-109

SCALE: 1"=30'

DATE: SEPT. 2022

SHEET 2 OF 2

John E. Phillip

~~PZ22-12000051~~
04/03/2024