


02.28.2024

PHOTOMETRIC CALCULATIONS	
DESCRIPTION	CALCULATION
AVERAGE	3.1 fc
MAXIMUM	15.5 fc
MINIMUM	1.0 fc
MAX / MIN	15.5 : 1
AVERAGE / MIN	3.1 : 1

DRY DETENTION

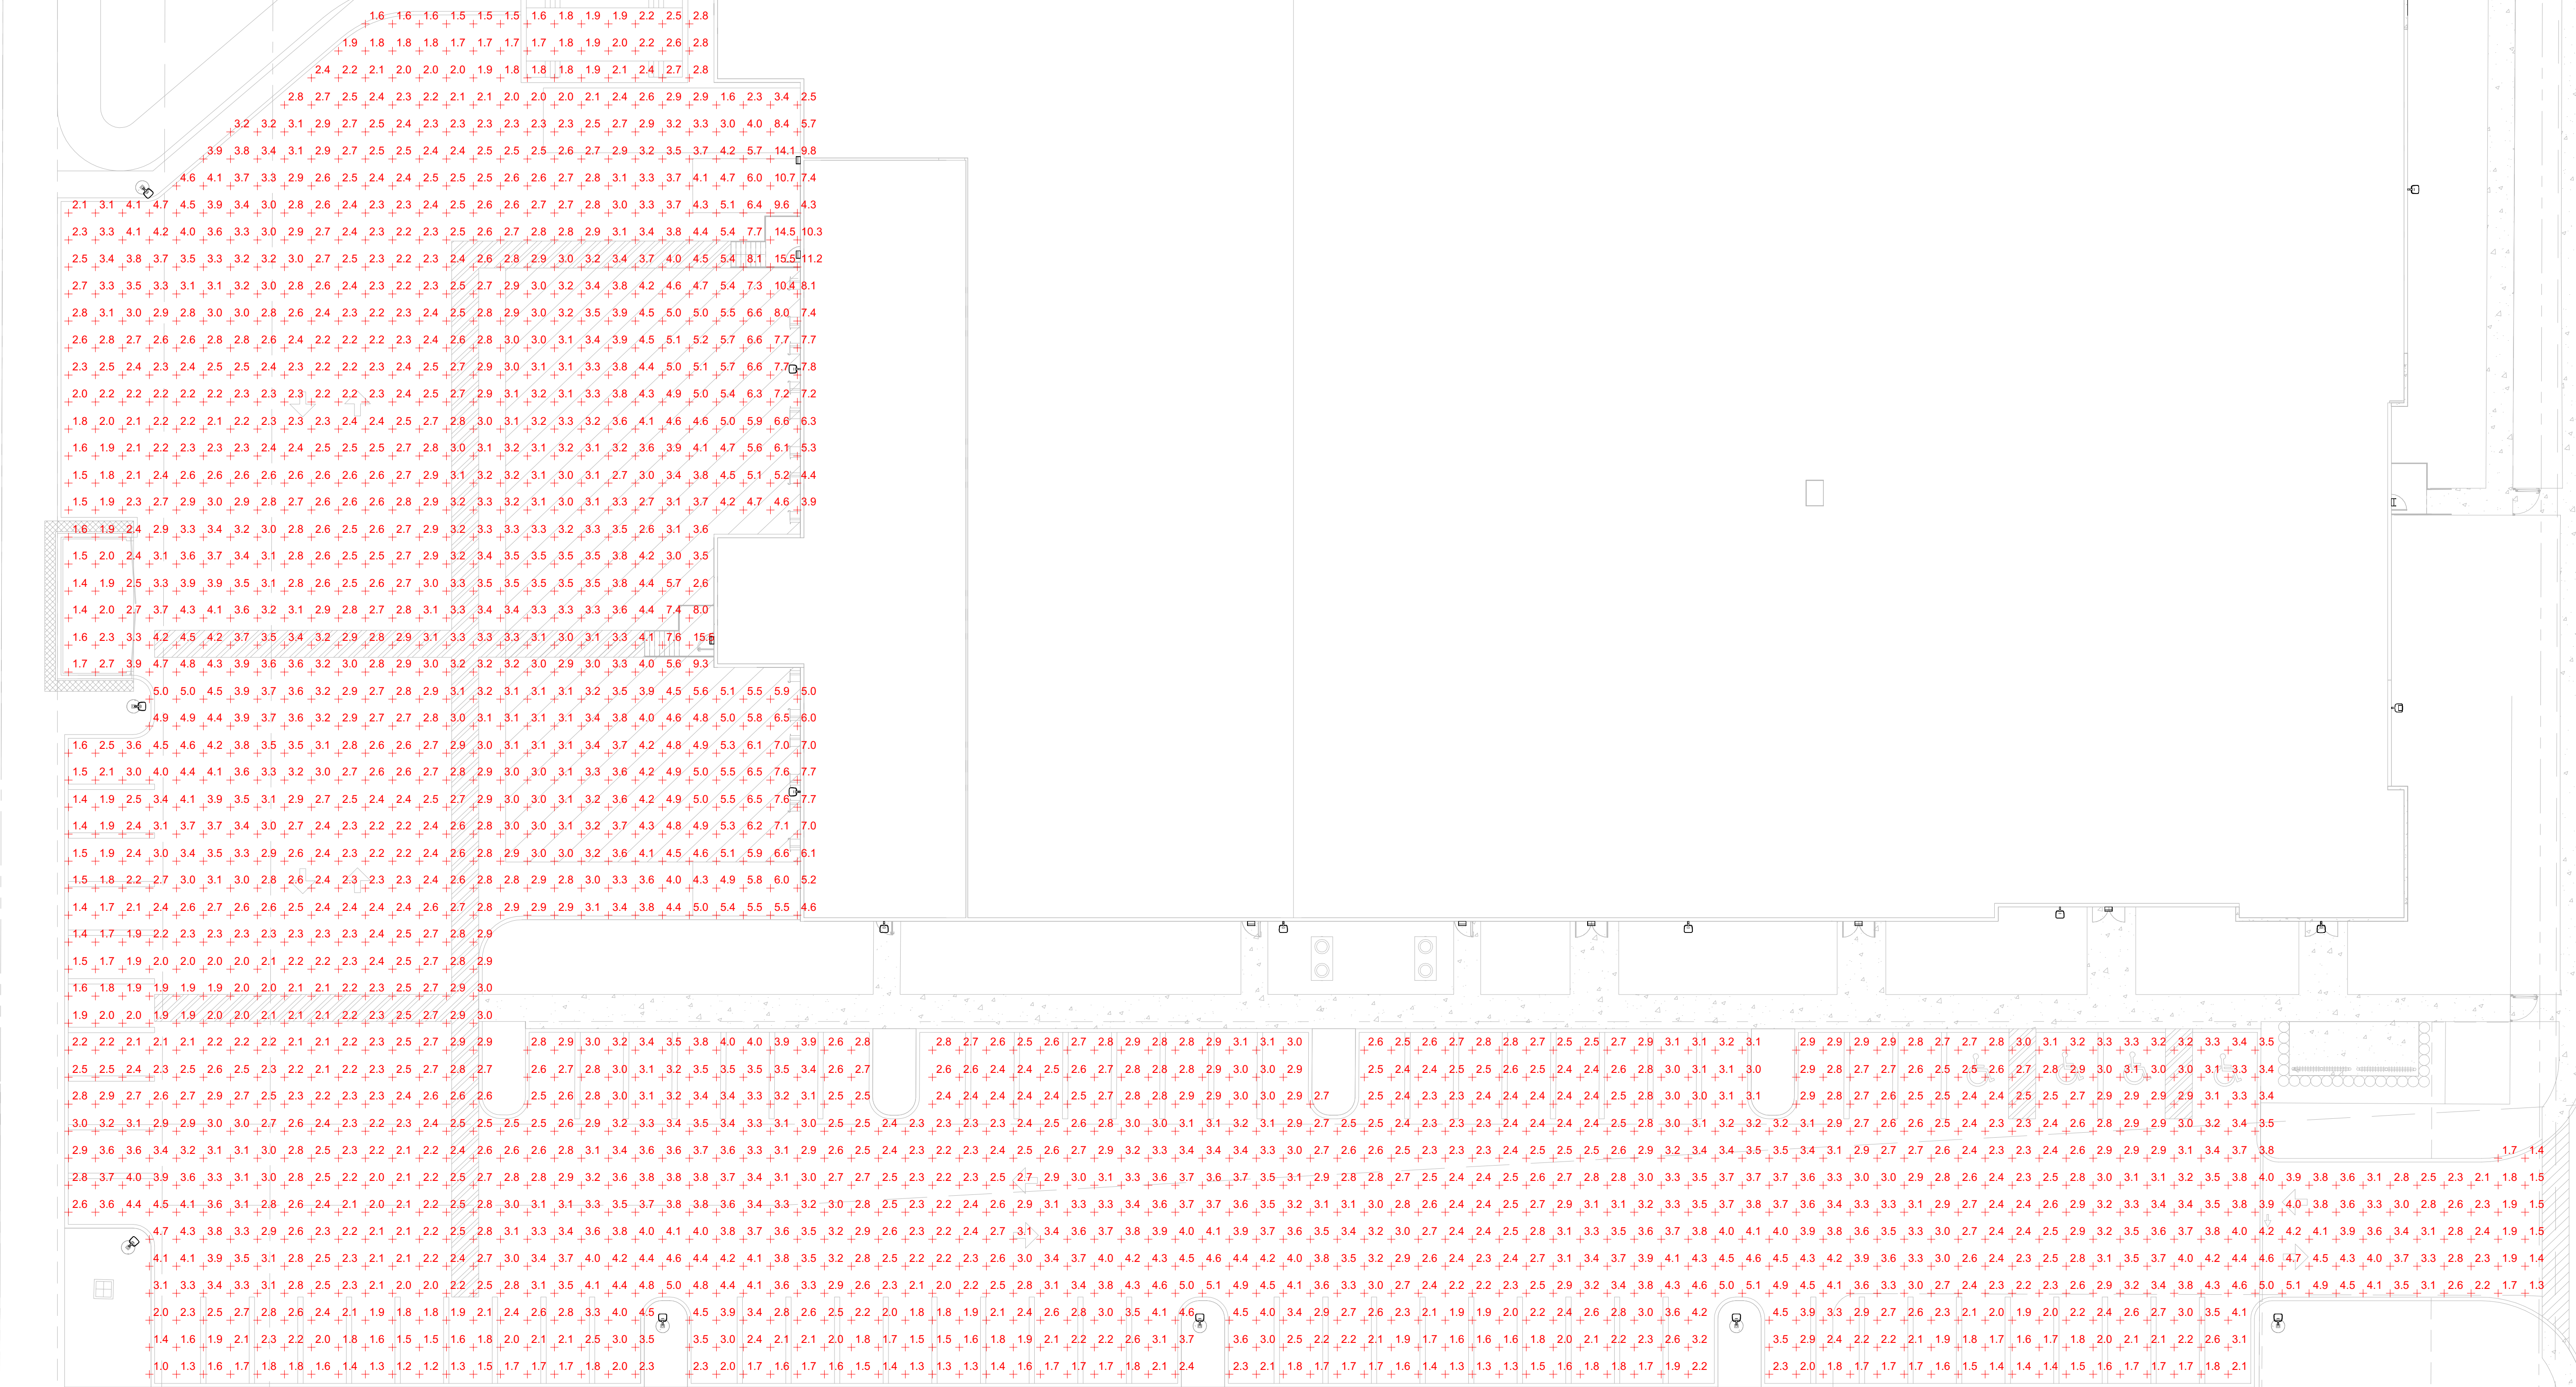

1 VEHICULAR AREAS (@ 0FT AFG)
1/16" = 1'-0"

