

REFER TO CIVIL DRAWINGS FOR ADDITIONAL ENTRANCE INFORMATION

[illegible]

2203

# GATEWAY LUXURY APARTMENTS

LOCATED AT:  
950 N POWERLINE ROAD,  
POMPANO BEACH FL 33069

**BURGOS LANZA & ASSOCIATES**  
1248 S ALHAMBRA CIRCLE  
CORAL GABLES, FL 33146  
(786) 554-9035  
AIA 38052598  
[WWW.BURGOSLANZA.COM](http://WWW.BURGOSLANZA.COM)  
PABLO BURGOS ARCHITECT AR 00895925  
CARLOS LANZA ARCHITECT AR 00106001  
S LANZA ARCHITECTS AND ARE  
EXPRESS WRITTEN CONSENT OF THE SAME

**BURGOS**  
**LANZA**  
**ARCHITECTS & PLANNERS**  
AA 26001519

COPYRIGHT 2001 BURGOS, LANZA & ASSOCIATES  
ALL RIGHTS RESERVED. NO PART OF THIS PUBLICATION  
INSTRUMENTS OF SERVICE, NOT TO BE REPRODUCED  
OR TRANSMITTED IN ANY FORM OR BY ANY MEANS,  
ELECTRONIC OR MECHANICAL, INCLUDING PHOTOCOPYING,  
RECORDING, OR BY ANY INFORMATION STORAGE AND  
RETRIEVAL SYSTEM, WITHOUT PERMISSION IN WRITING  
FROM BURGOS, LANZA & ASSOCIATES

Pablo  
Burgos



Digitally signed by Pablo Burgos  
DN: cn=Pablo Burgos, o=Burgos  
Lanza & Assoc., ou=AR59525,  
email=pburgos@burgoslanza.co  
m, c=US  
Date: 2022.05.11 14:28:27 -04'00'

DATE	11/09/21
DRAWN	CR
PROJECT No.	2203
SCALE	AS-SHOWN

ENTRY GATES  
TELE ENTRY ELEV

SCALE: 1/4" = 1'-0"

A0.21

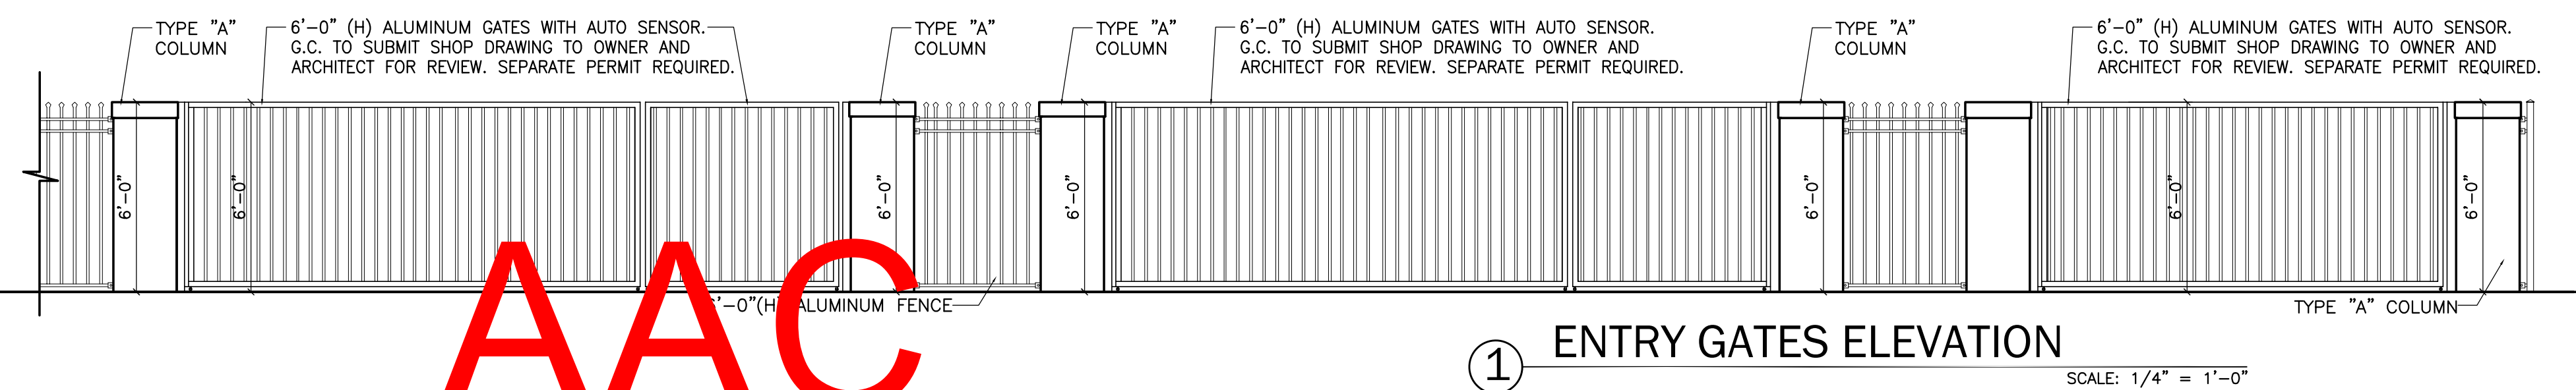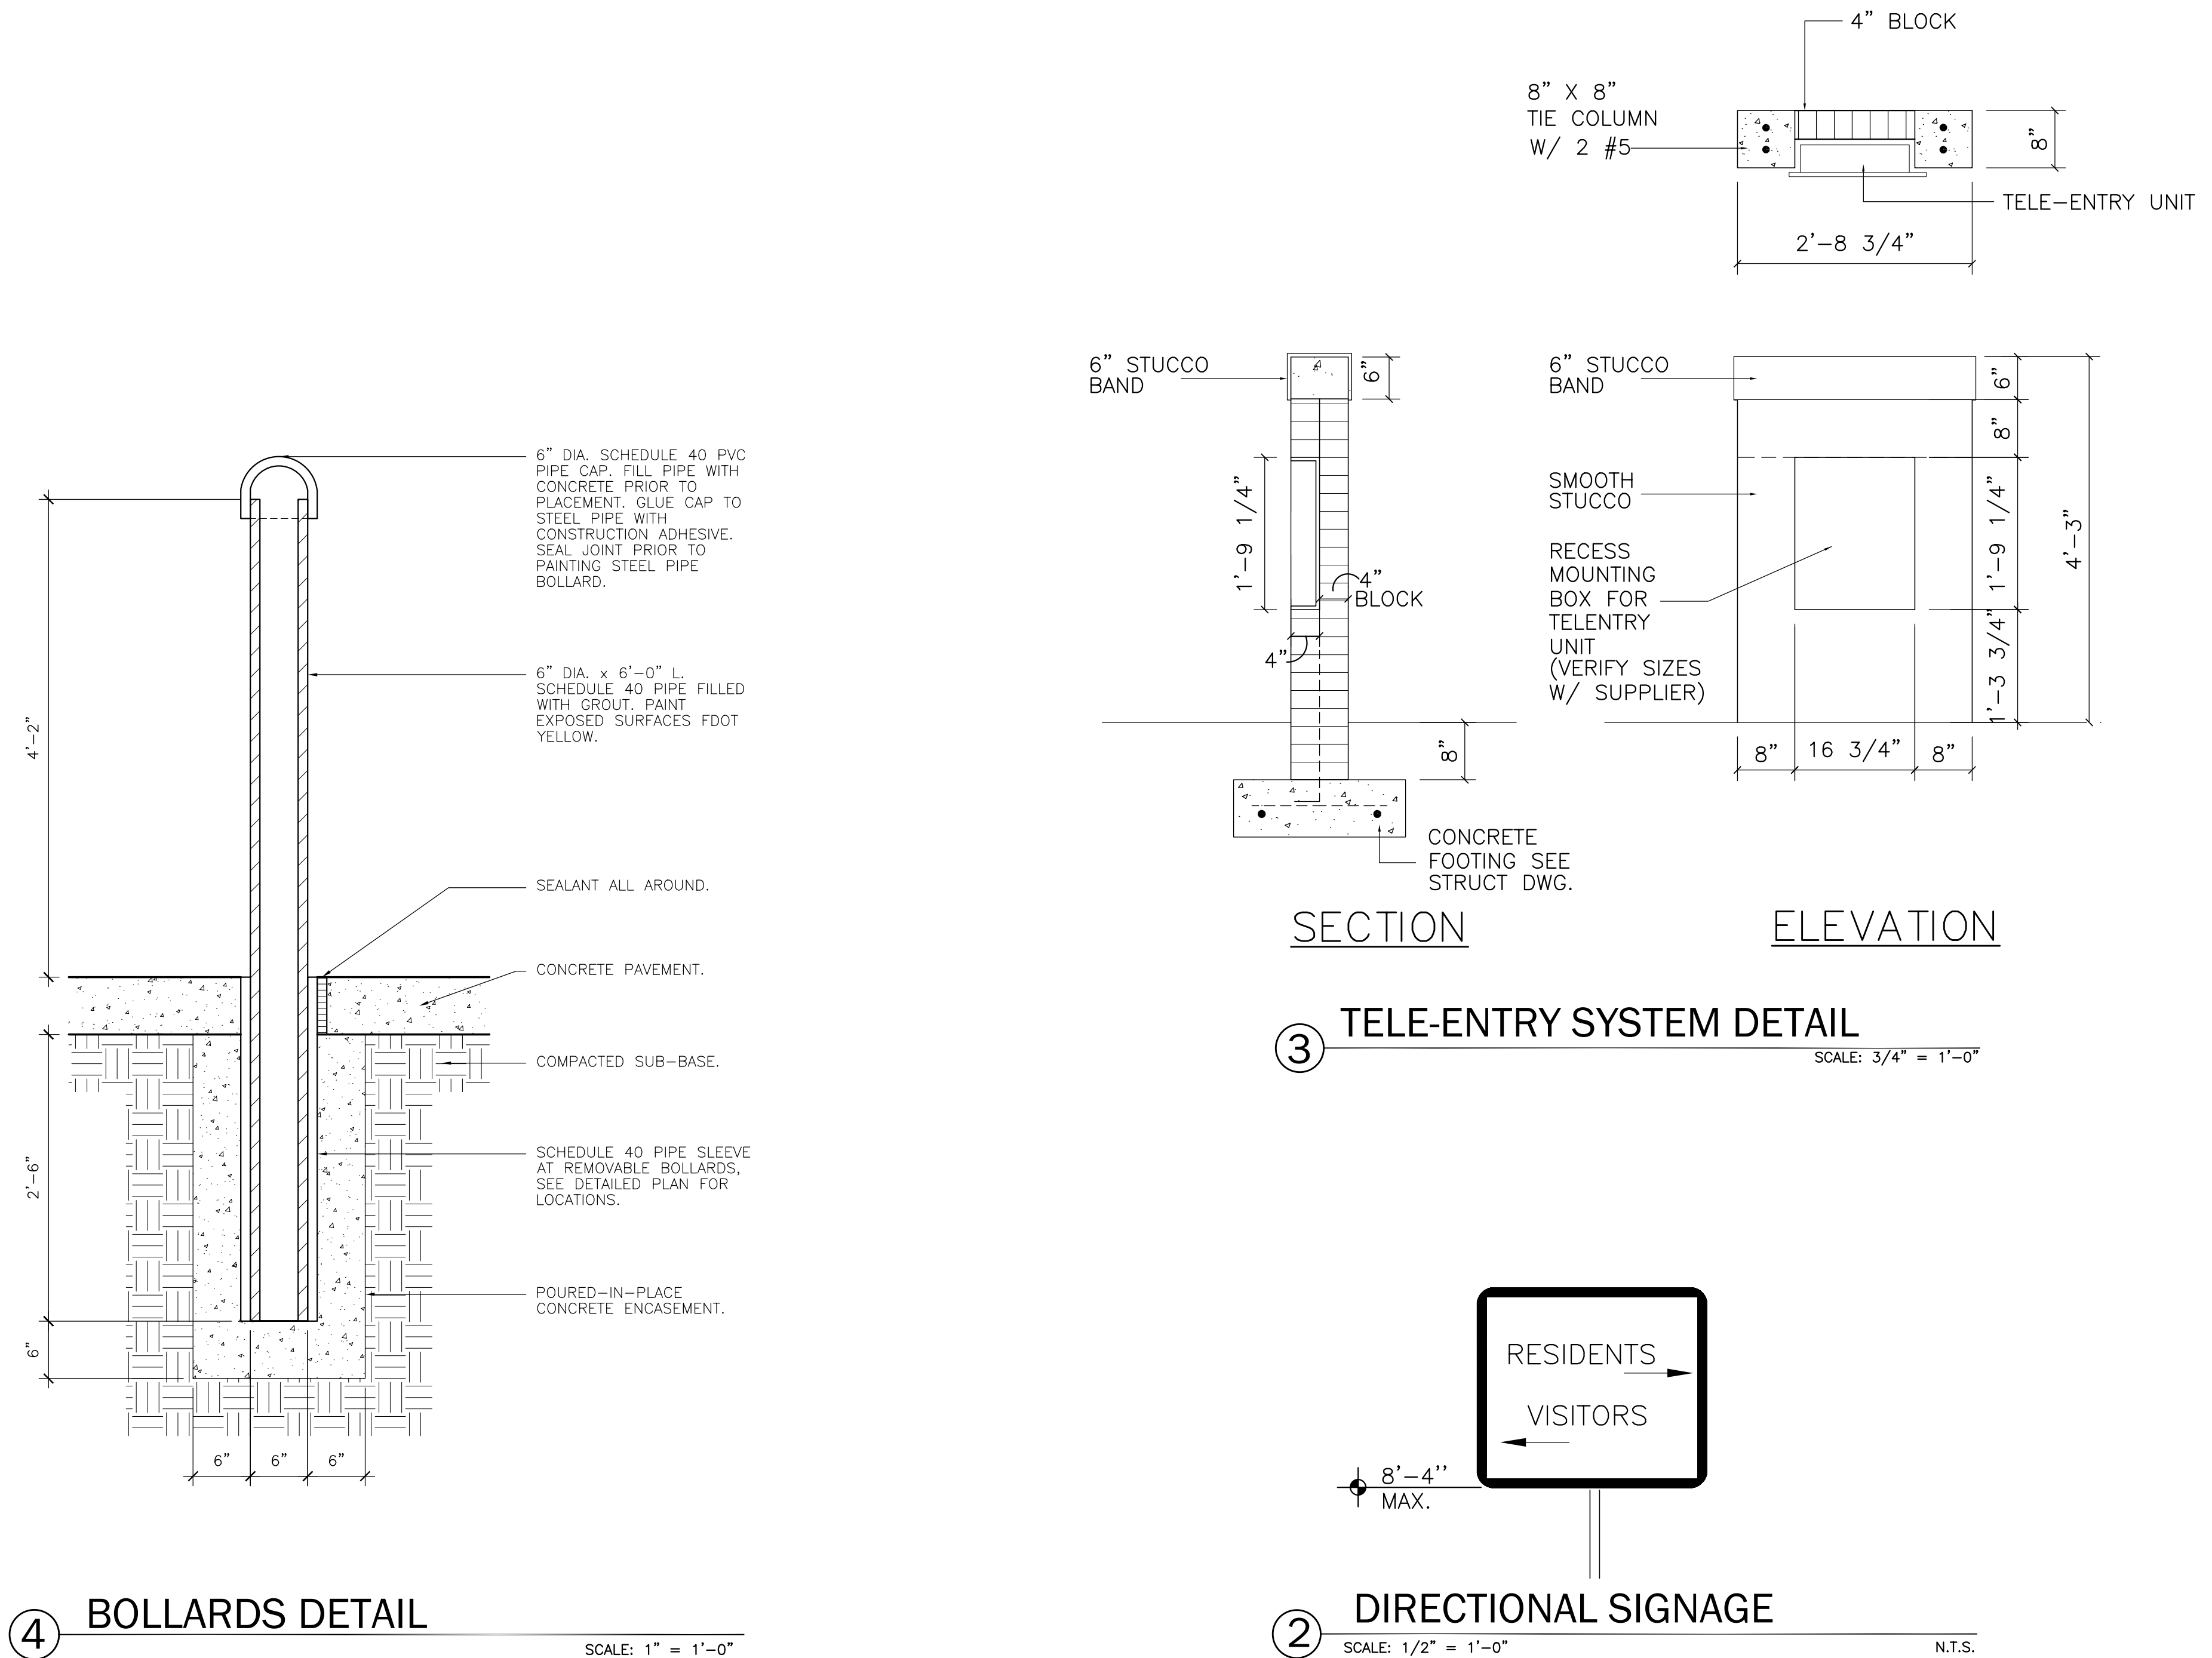

AA C  
PZ22-12000008  
11/01/2022