


DRC

PZ24-12000024


03/19/2025

V:\PROJECTS\2024\12000024 - FESTIVAL FLEA MARKET SURVEY\DRAWINGS\12000024.dwg 11/25/24 by IPD/CLOK

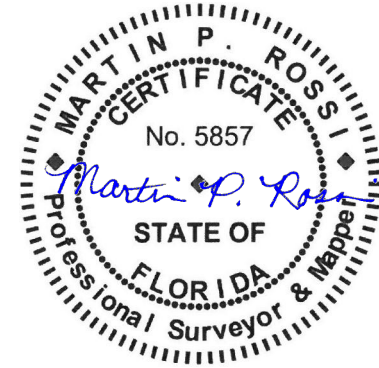


Martin P. Rossi | Digitally signed by Martin P. Rossi  
Date: 2025.01.07 10:29:54 -05'00'

MATCH LINE B-B, SEE SHEET 3

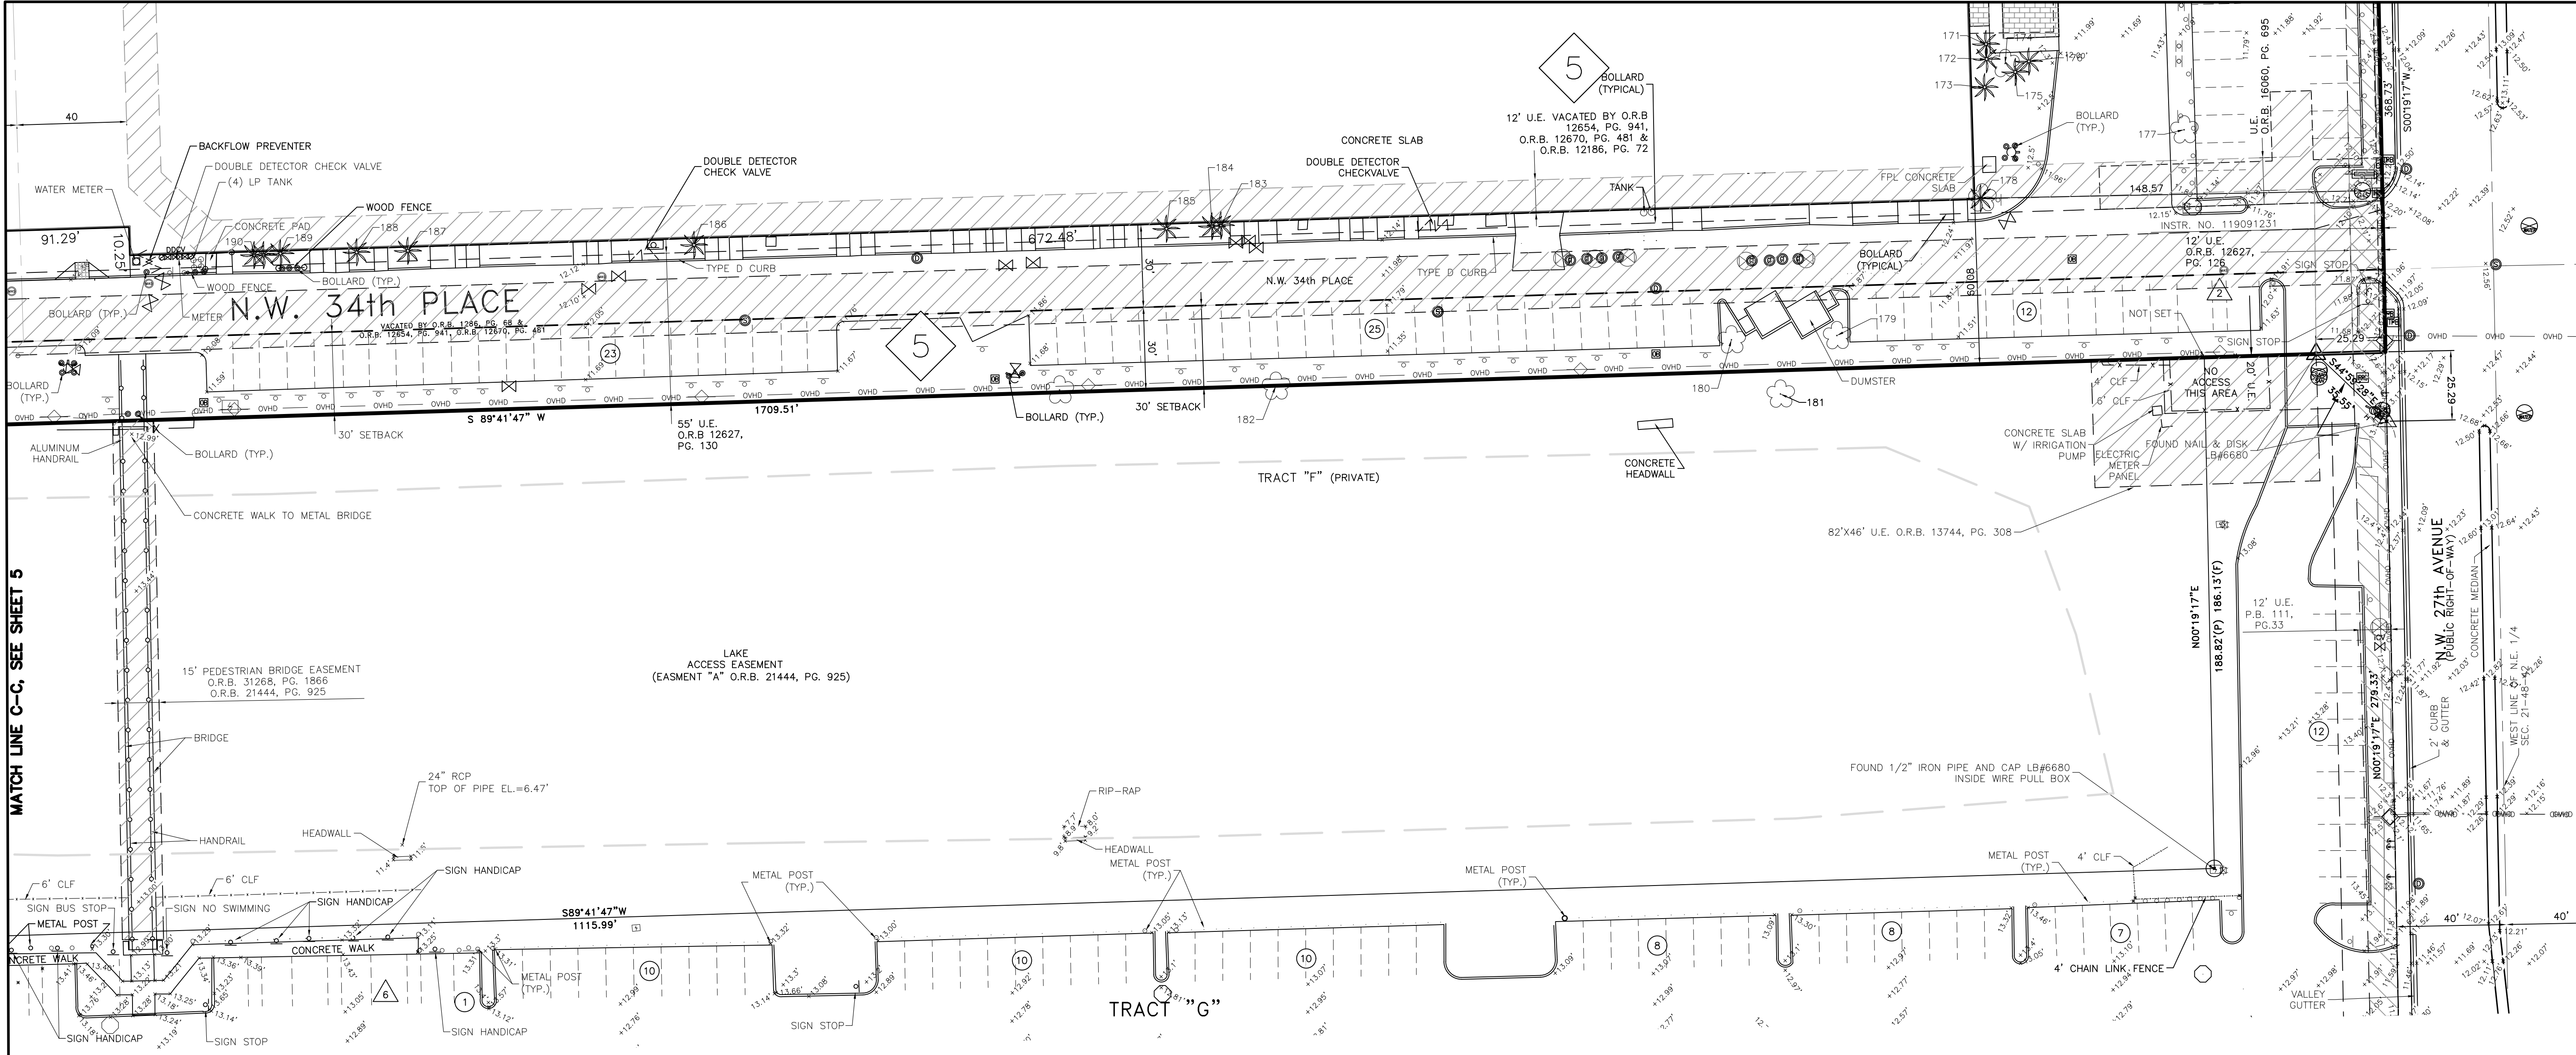

MATCH LINE C-C, SEE SHEET 5

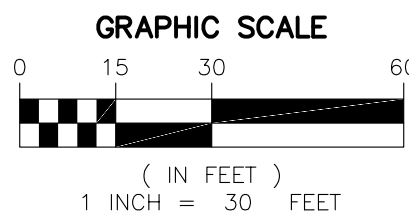

NOTES: SEE SHEET 1 FOR LEGAL DESCRIPTION, SYMBOL LEGEND & ABBREVIATIONS  
SEE SHEET 6 FOR TREE CHART

ULTA'S LAND TITLE SURVEY



# FESTIVAL FLEA MARKET

POMPANO BEACH - FLORIDA

NO.	DATE	REVISIONS
1	11/25/24	ADD PROPOSED ACCESS PARCEL MR

CERTIFICATE OF AUTHORIZATION	
EB7318 LB6680 LC0337	LP
24-00048	FILE NO.
4	SHEET NO.
6	TOTAL SHEETS

PZ24-12000024  
02/05/2025