
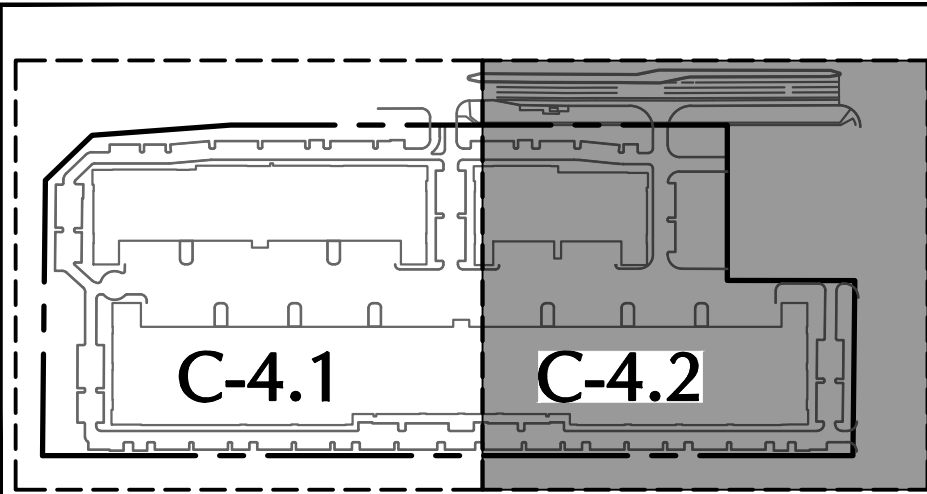
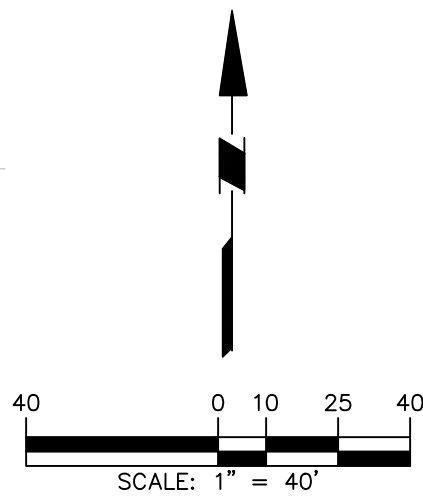


DRC


PZ24-12000024

03/19/2025


MATCHLINE - SEE SHEET C-4.1 FOR CONTINUATION

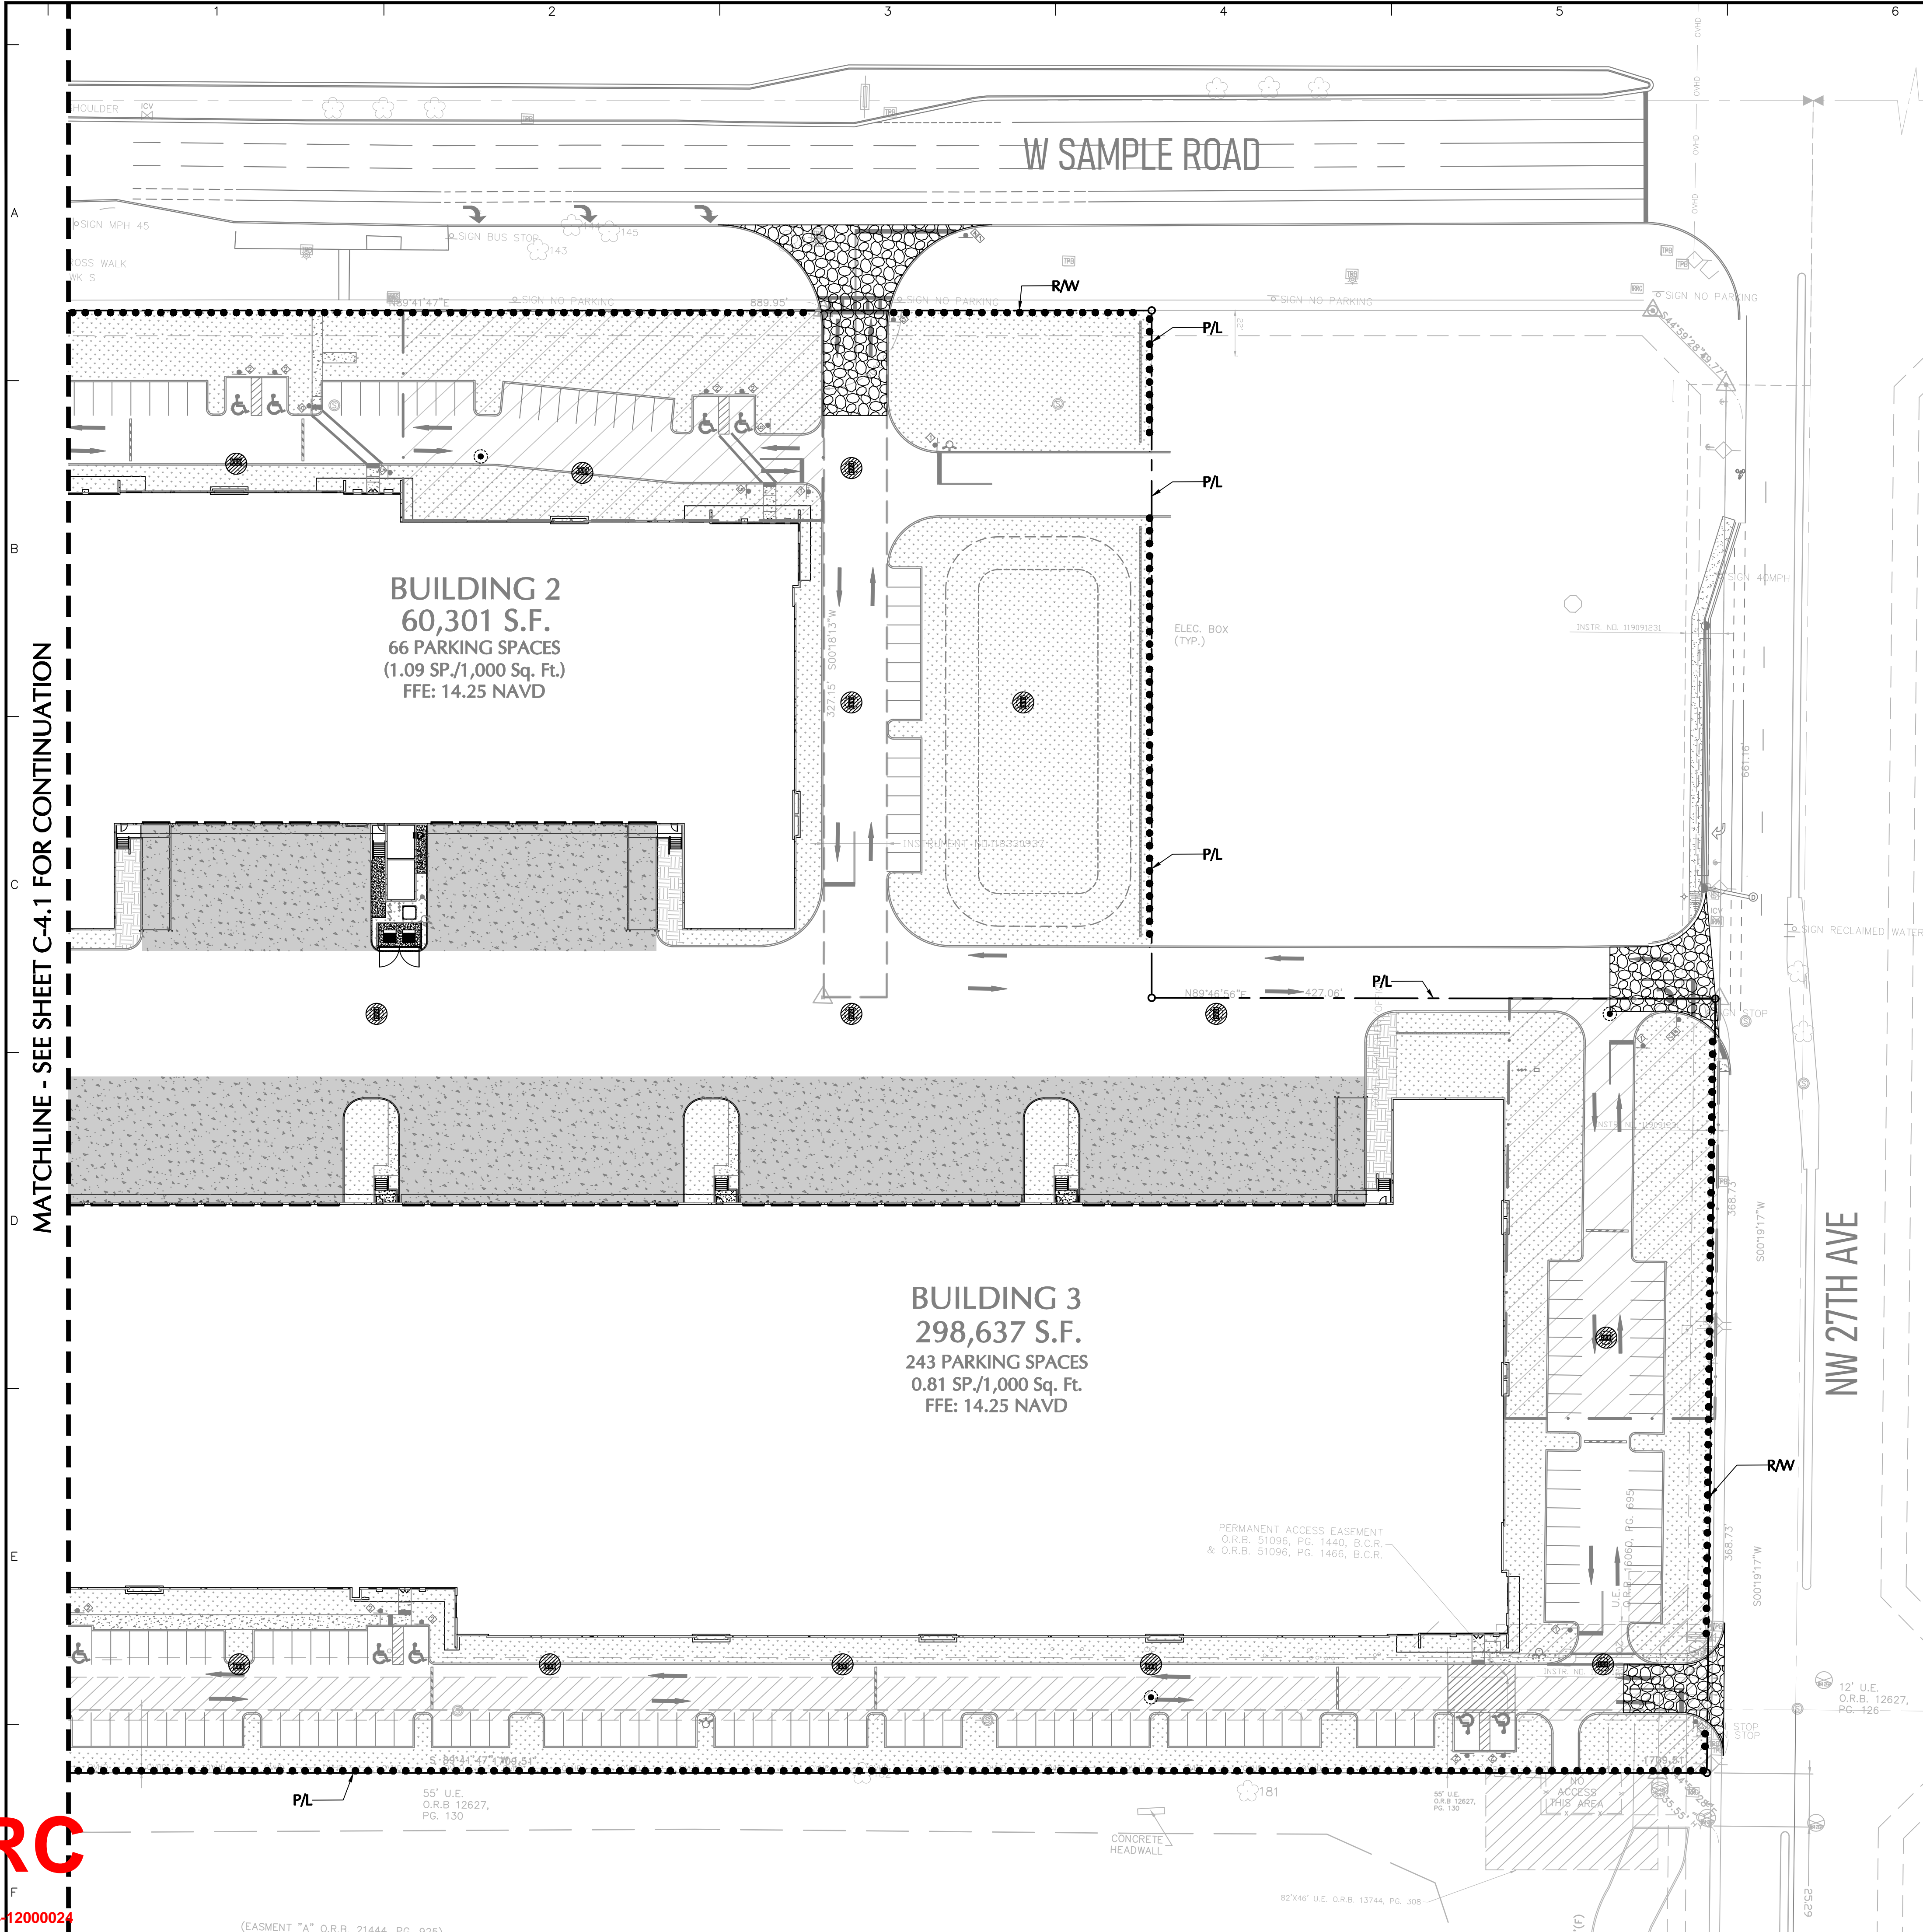


KEYMAP

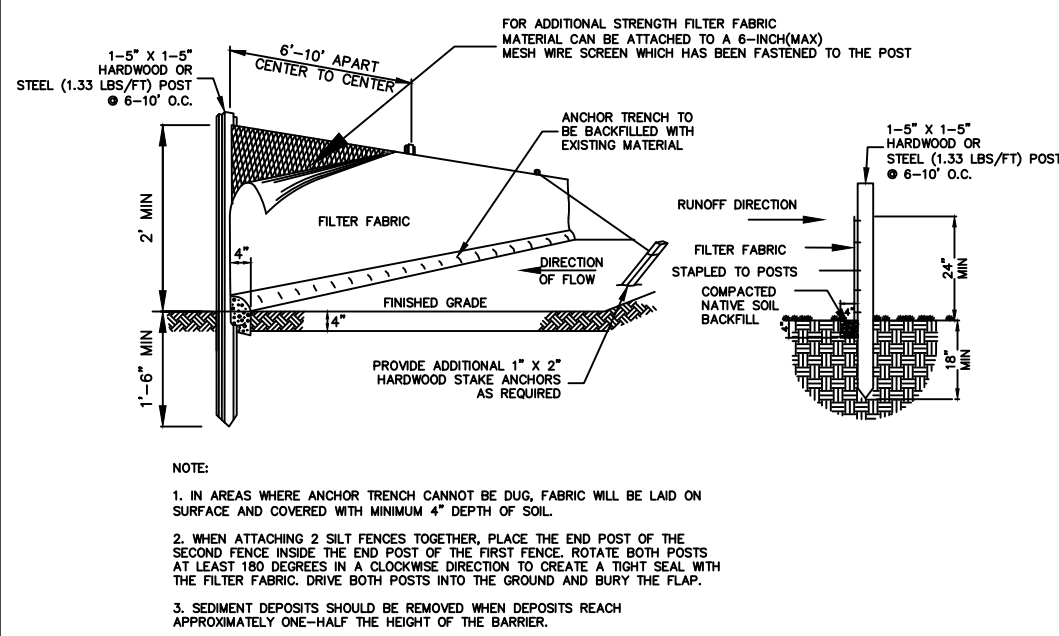

SILT FENCE

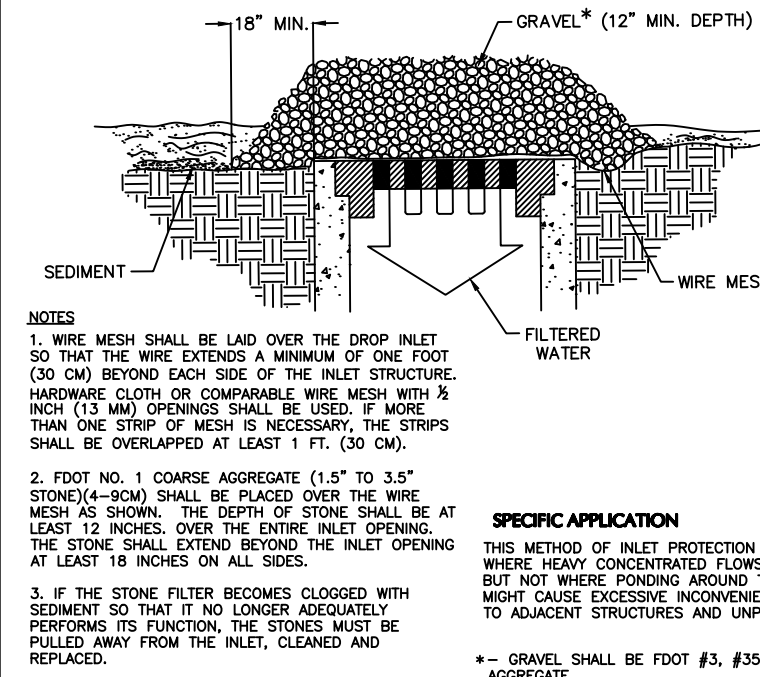

INLET SEDIMENT FILTER

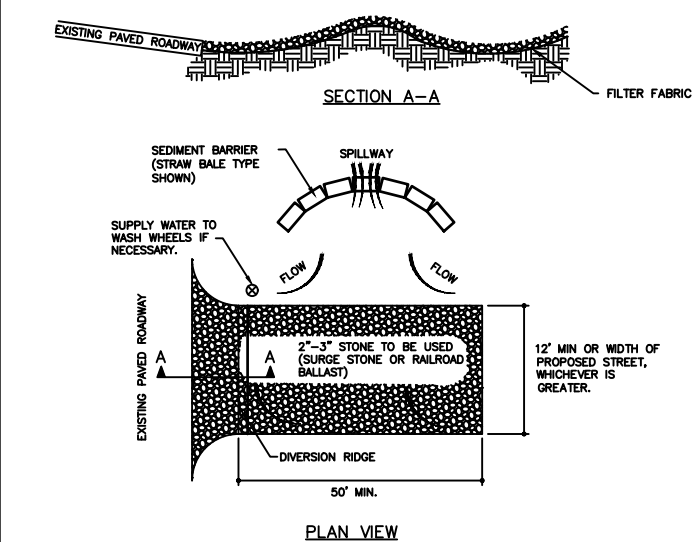

CONSTRUCTION ENTRANCE

LEGEND	
	INLET PROTECTION
	SILT FENCE
	CONSTRUCTION ENTRANCE

Date	Description	No.
REVISIONS		
SIGNATURE: MICHAEL CARR DATE SIGNED: _____ PROFESSIONAL ENGINEER FL Lic. No. 72424		
LANGAN Langan Engineering and Environmental Services, LLC 110 East Broward Boulevard, Suite 1500 Fort Lauderdale, FL 33301 T: 954.320.2100 F: 954.320.2101 www.langan.com FL CERTIFICATE OF AUTHORIZATION NO. 0000601/LB8172/LB8198		
Project		

POMPAÑO BEACH BROWARD COUNTY FLORIDA	
Drawing Title	
SOIL EROSION & SEDIMENT CONTROL PLAN	

Project No.	Drawing No.
330134201	C-4.2
Date	DECEMBER 2024
Drawn By	EWM
Checked By	MPC