


DRC

PZ24-12000024

03/19/2025

V:\PROJECTS\2024\12\000024 - FESTIVAL FLEA MARKET SURVEY\DRAWINGS\24-000046.DWG 11/25/24 by LPD00LCK

MATCH LINE D-D, SEE SHEET 2

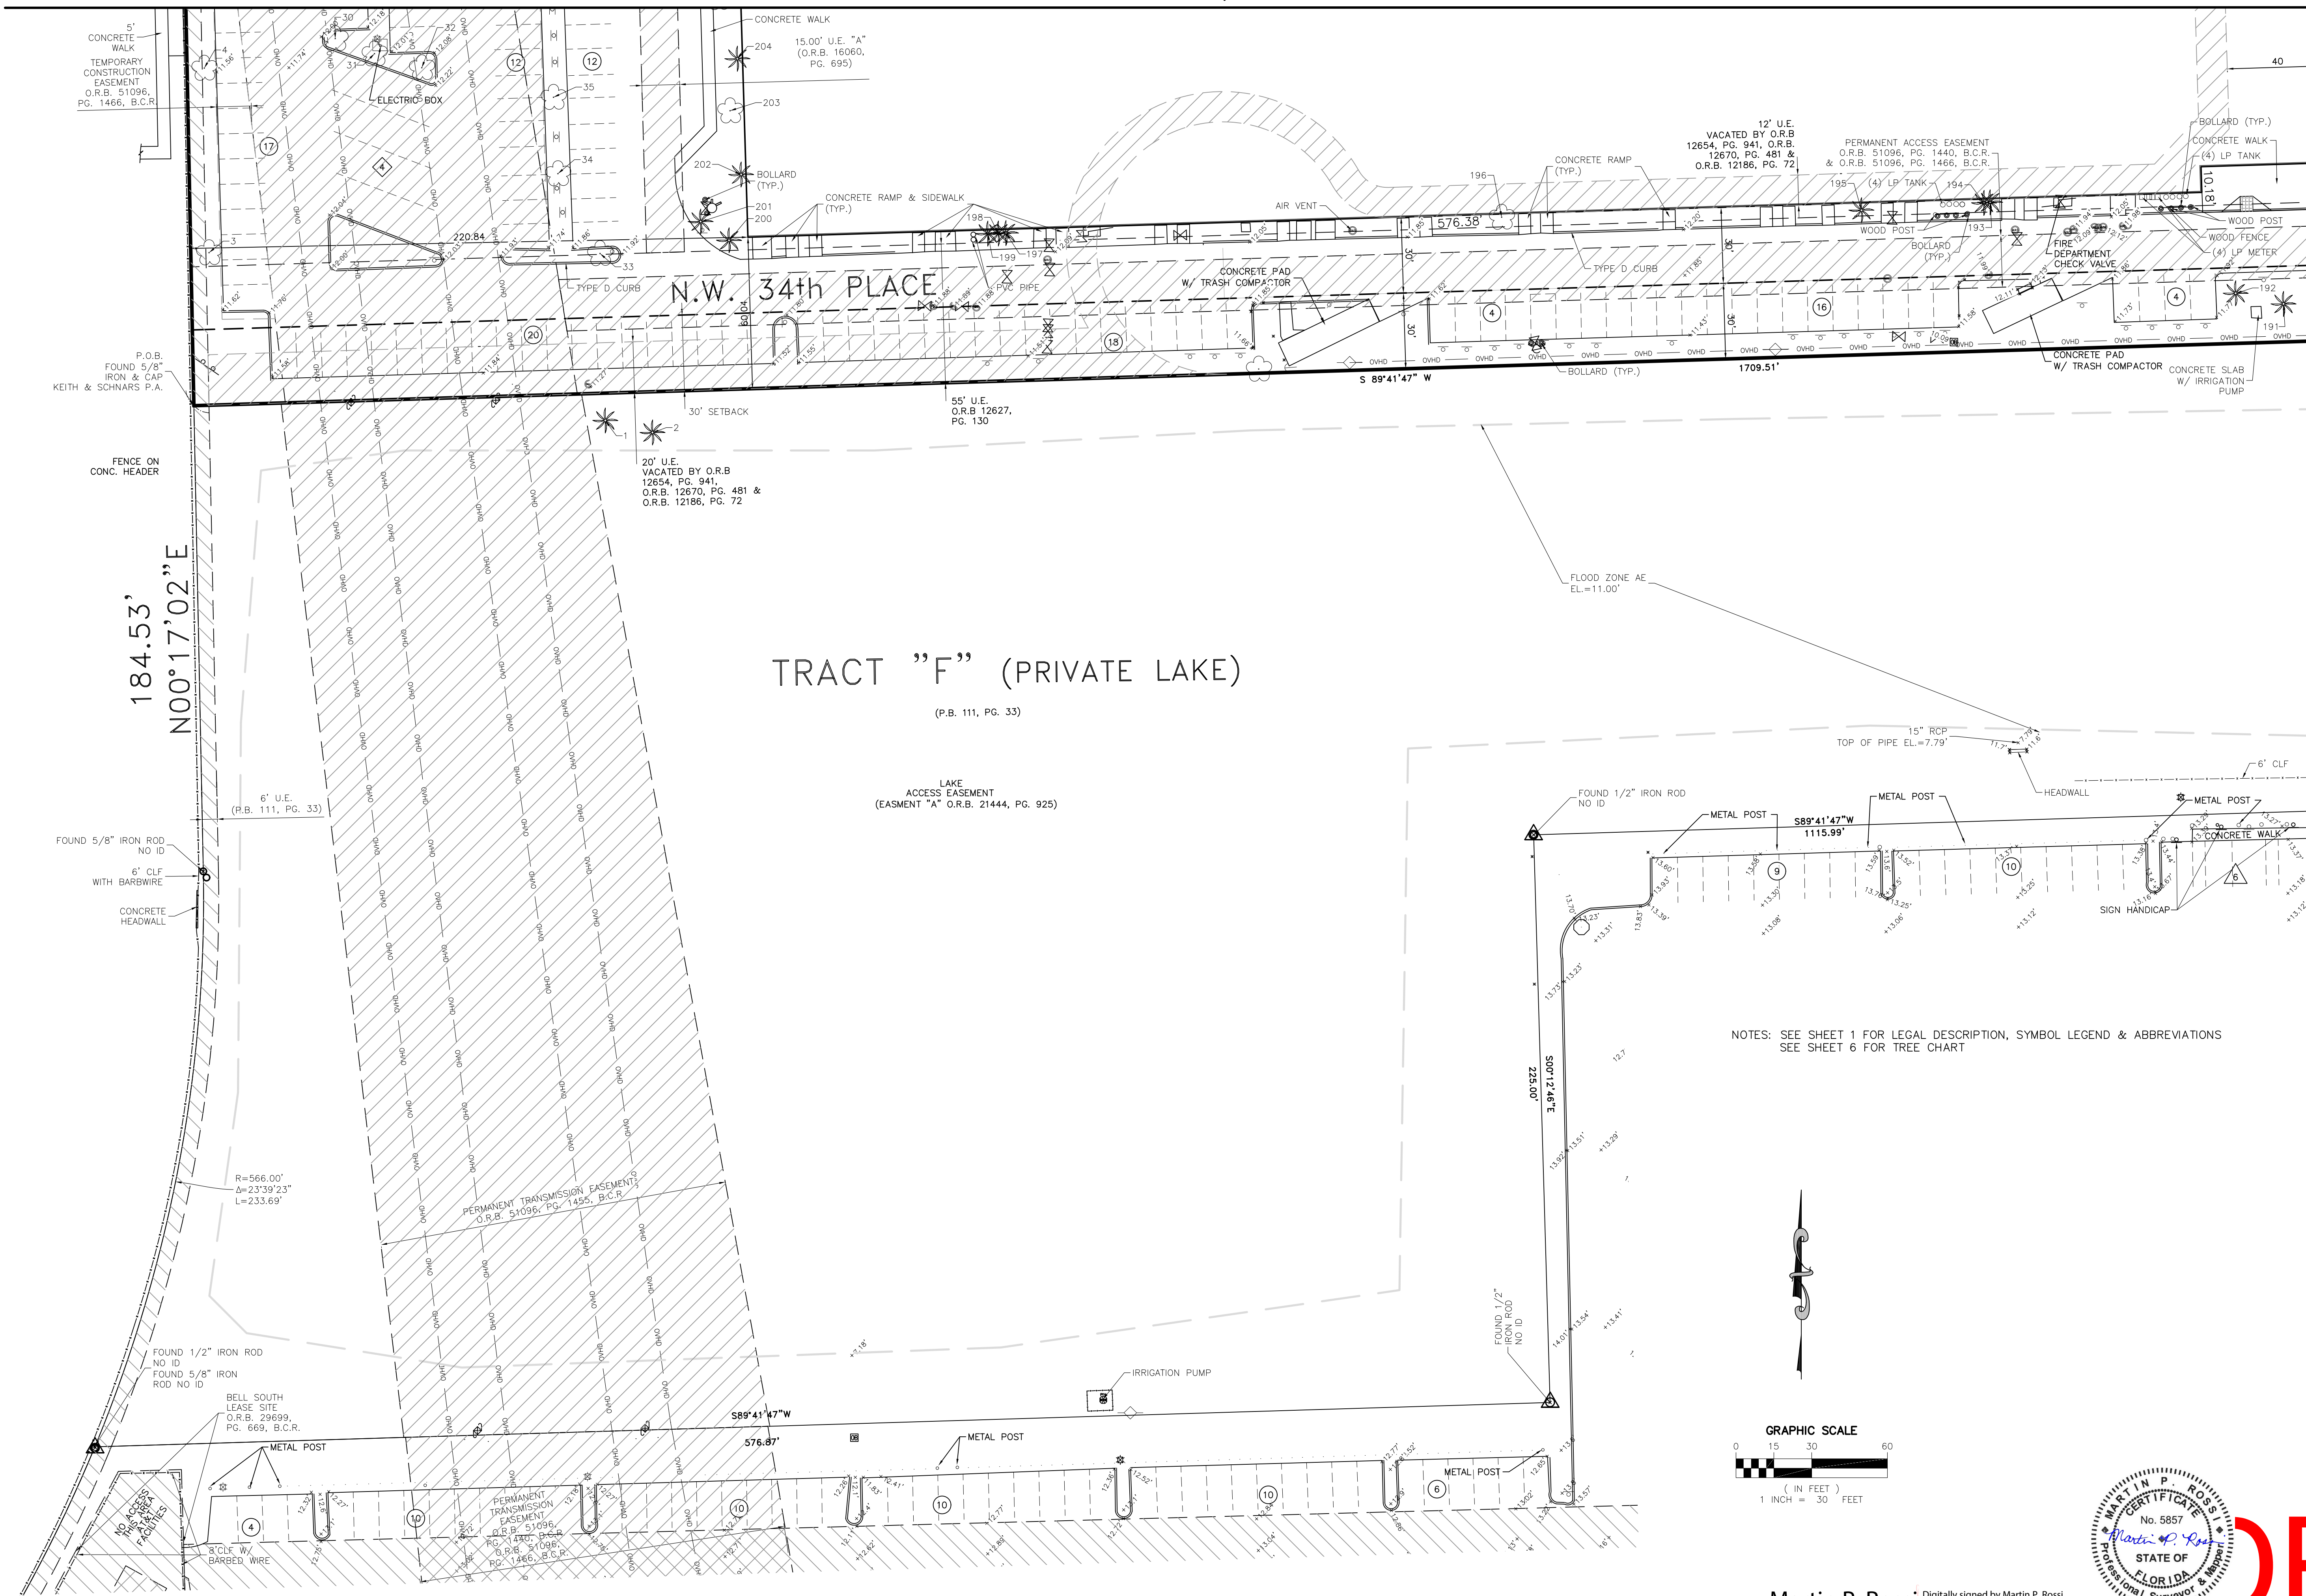


MATCH LINE C-C, SEE SHEET 4

ALTA SURVEY LAND TITLE SURVEY

MILLER LEGG
South Florida Office: 5747 N. Andrews Way
Ft. Lauderdale, Florida 33309-2364
954-436-7000 Fax: 954-436-8664
www.millerlegg.com

CERTIFICATE OF AUTHORIZATION
EB7318 LBR680 LC0337
LP
24-00048
DRAWING NO. 5
DATE 02/05/2025

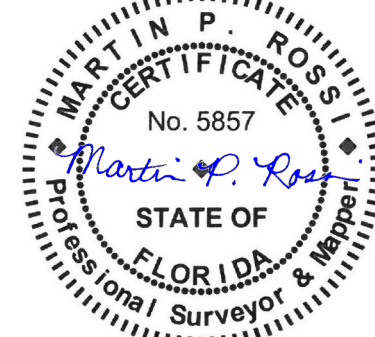

Martin P. Rossi Digitally signed by Martin P. Rossi
Date: 2025.01.07 11:09:36 -05'00'

FESTIVAL FLEA MARKET

POMPANO BEACH - FLORIDA

NO.	DATE	REVISIONS
1	11/25/24	ADD PROPOSED ACCESS PARCEL MR LP