
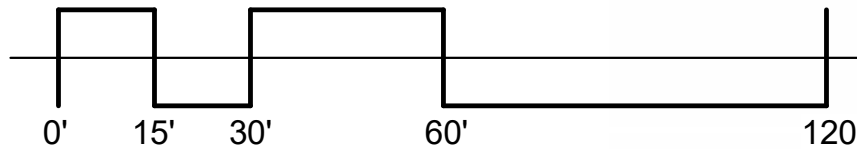


DRC

PZ24-12380024

03/19/2025

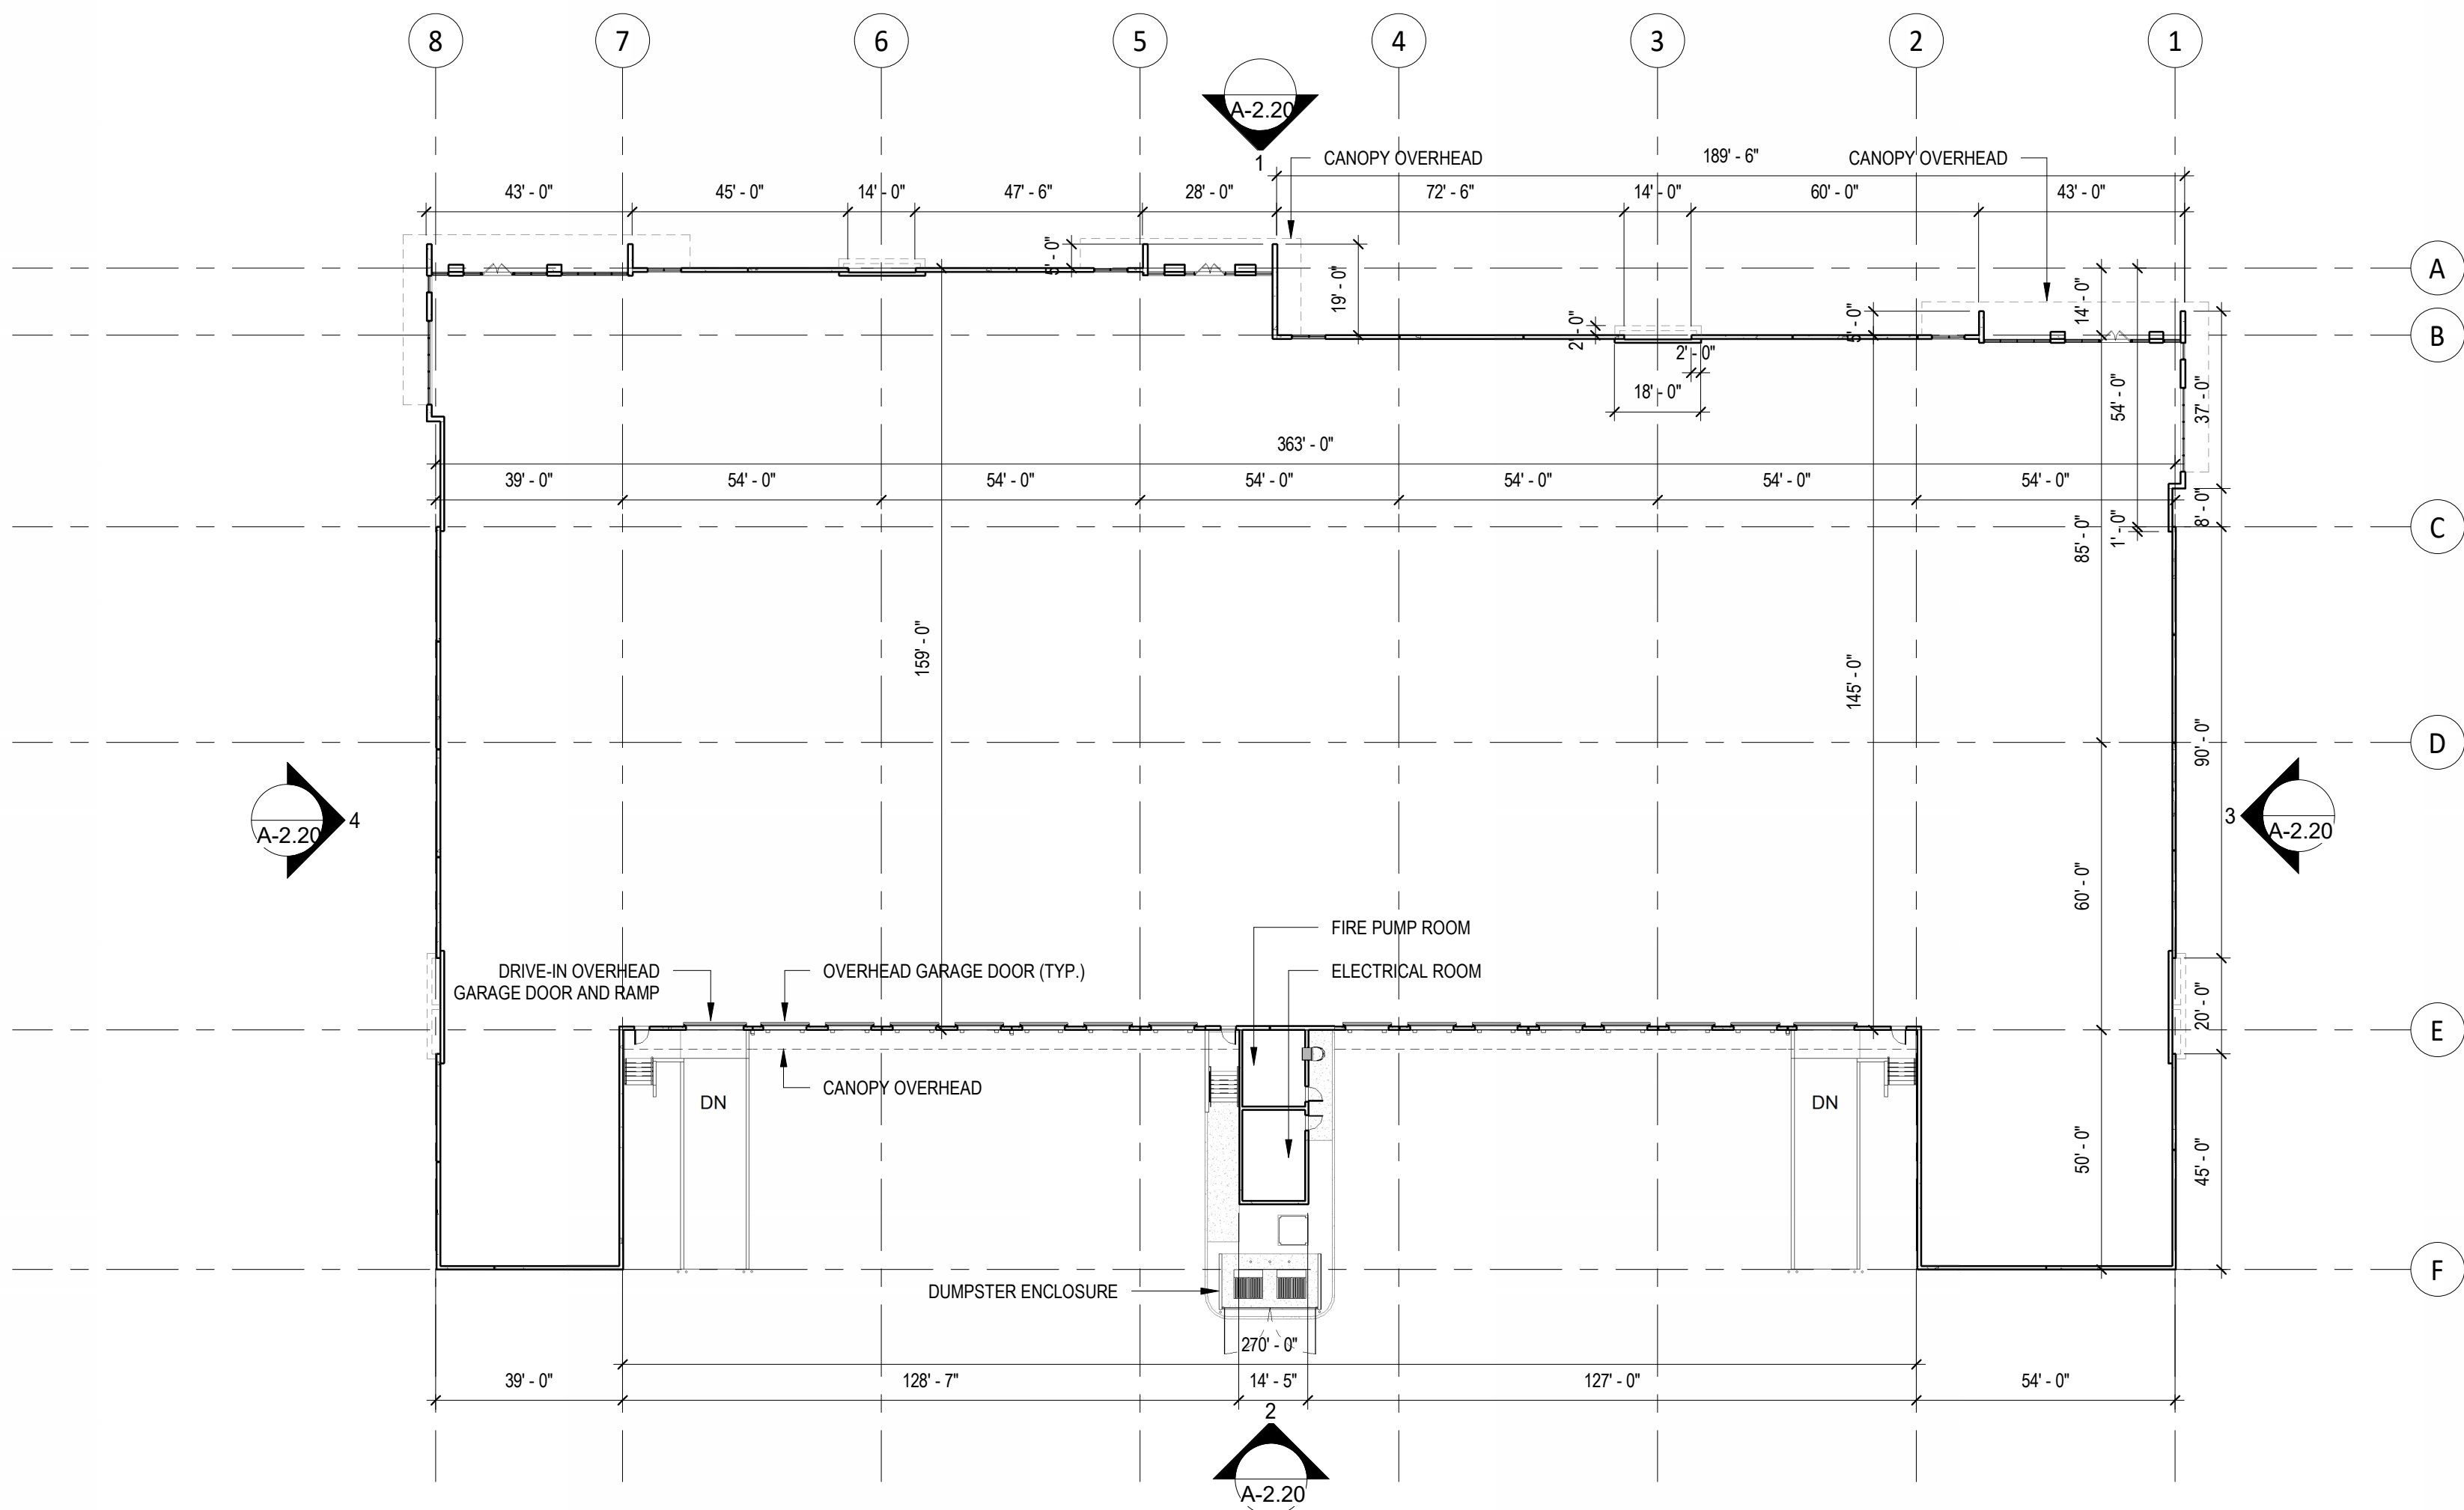

CLIENT
FOUNDRY COMMERCIAL

COPYRIGHT
This drawing has been prepared solely for the intended use, thus any reproduction or distribution for any purpose other than authorized by Arcadis is forbidden. Written dimensions shall have precedence over scaled dimensions. Contractors shall verify and be responsible for all dimensions and conditions on the job, and Arcadis shall be informed of any variations from the dimensions and conditions shown on the drawing. Shop drawings shall be submitted to Arcadis for general conformance before proceeding with fabrication.

ISSUES		
No.	DESCRIPTION	DATE

NOT FOR CONSTRUCTION

CONSULTANTS



7000 N Federal Hwy - 2nd Floor
Boca Raton FL 33437 USA
tel 248 936 8000
www.arcadis.com

SEAL

CARLO MENDOZA

PROJECT
FOUNDRY - FESTIVAL FLEA
MARKET
Pompano Beach, Florida

PROJECT NO:
NEEDS PROJECT #

DRAWN BY:
PC

PROJECT MGR:
Designer

CHECKED BY:
MB

APPROVED BY:
Approver

2025/02/12

SHEET TITLE
BUILDING 2 OVERALL FLOOR
PLAN

SHEET NUMBER
A-1.20

ISSUE

C:\Users\mendo\Documents\Festival Flea Market Building 2\mendo\B2502.rvt

SCALE CHECK
1:10