




SCALE: 1"=40'

BEARING REFERENCE:
NONE. RECORD INFORMATION LACKS ANGULAR DATA.
ALL ANGULAR DATA SHOWN BASED UPON FIELD OBSERVATION ONLY.



AERIAL PHOTOGRAPH
(MAY NOT SHOW LATEST IMPROVEMENTS)
(NOT-TO-SCALE)

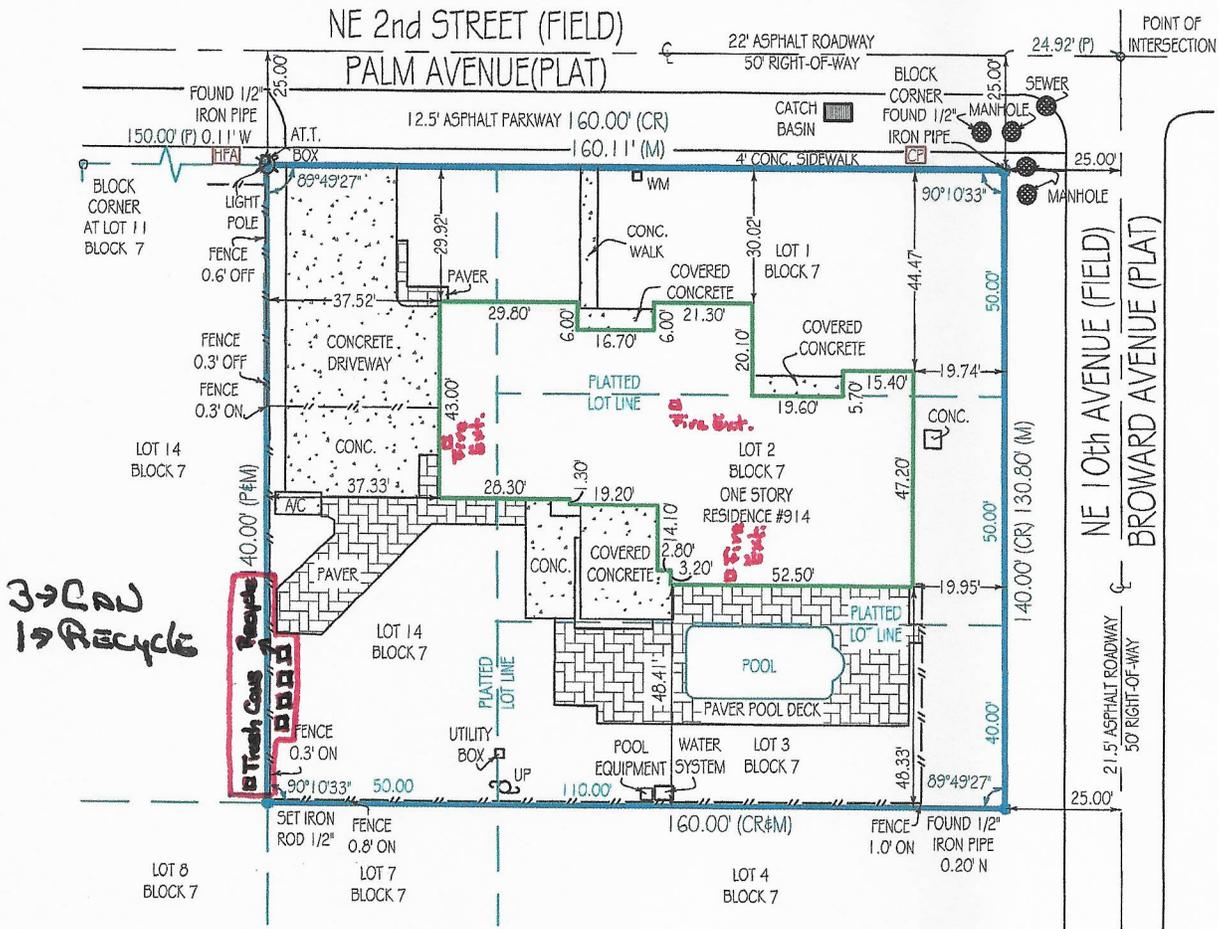

"CP" = CONTROLLING POINT (POINT OF ROTATION) "HFA" = HELD FOR ALIGNMENT - ALL OTHER MONUMENTATION AND IMPROVEMENTS RELATIVE THERETO
Platted Easements, Notable or Adverse Conditions (unplatted easements also listed if provided by client): IF APPLICABLE, RECIPIENTS OF THIS SURVEY SHOULD REVIEW THE POSITION OF ANY FENCE LINES SHOWN HEREON AND THEIR RELATIONSHIP TO THE BOUNDARY LINE
 - NO NOTABLE CONDITIONS FOUND.

This survey has been issued by the following
 Landtec Surveying office:
 700 West Hillsboro Boulevard, Suite 4-100
 Deerfield Beach, FL 33441
 Office: (561) 367-3587
 Fax: (561) 465-3145
www.Landtecsurvey.com

Elevations, if shown:
 Benchmark: _____
 Benchmark Elev.: _____
 Benchmark Datum: _____
 Elevations on Drawing are in:
 N.G.V.D.29 N.A.V.D.88

Revisions:

| | | |
|-------------------|--------------------------------|----------------|
| Job Nr: 130916-SE | Date of Field Work: 11/24/2021 | Drawn by: M.Z. |
|-------------------|--------------------------------|----------------|

LANDTEC
 SURVEYING
 Proudly Serving Florida's Land Title & Real Estate Industries
 LICENSED BUSINESS No. 8007
... measurably better!